

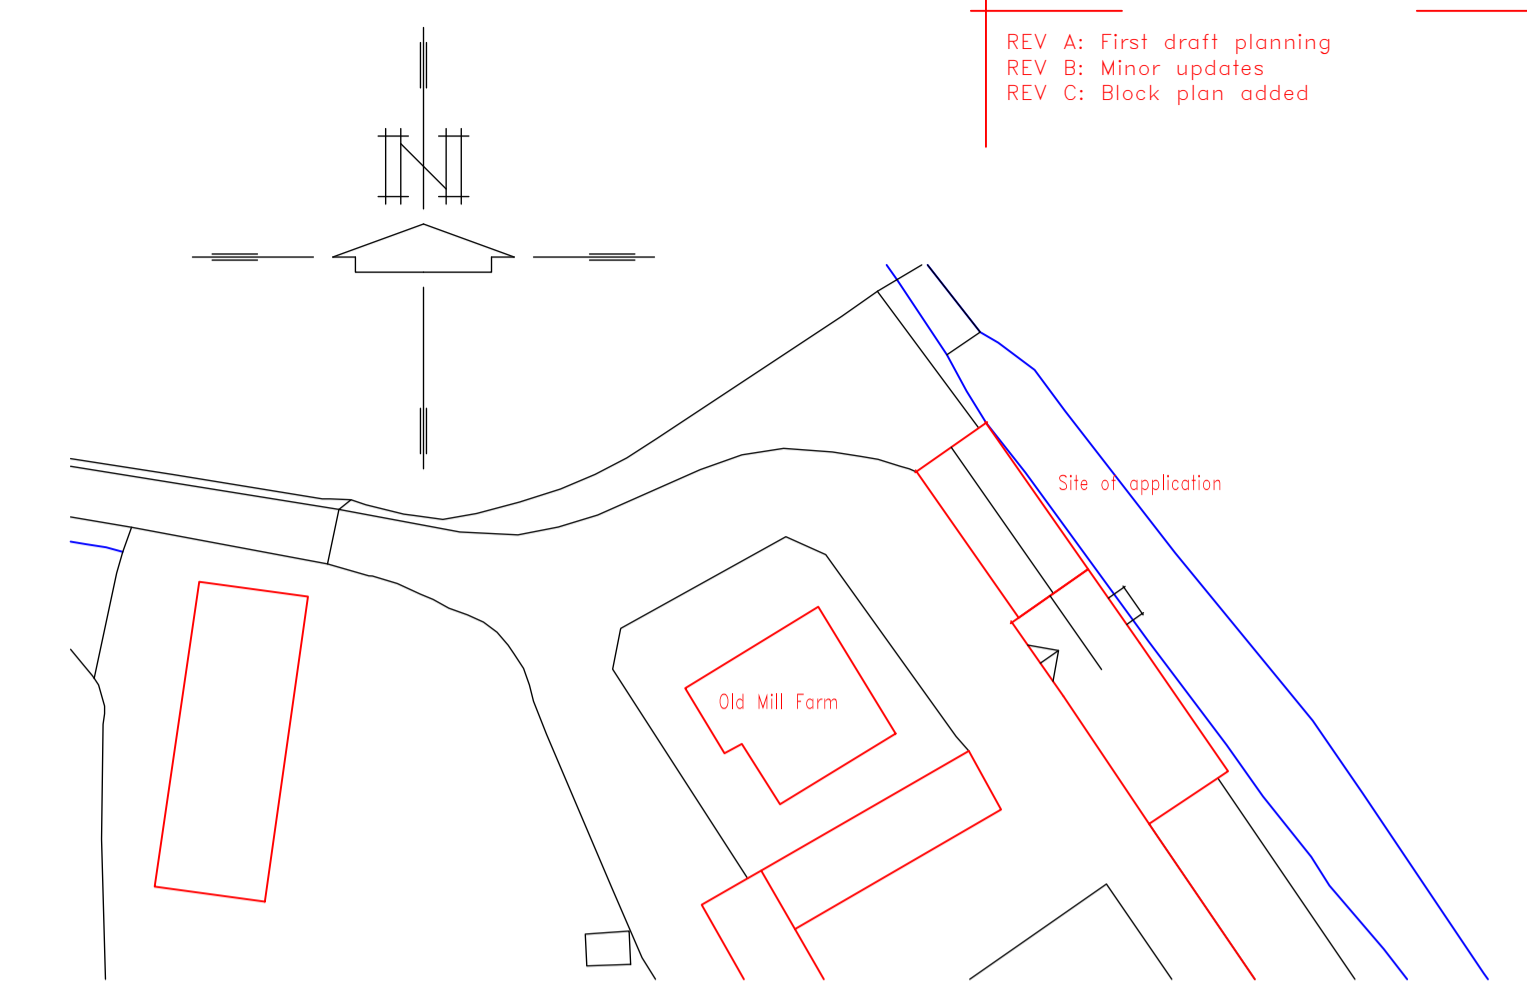


REV A: First draft planning
REV B: Minor updates
REV C: Block plan added

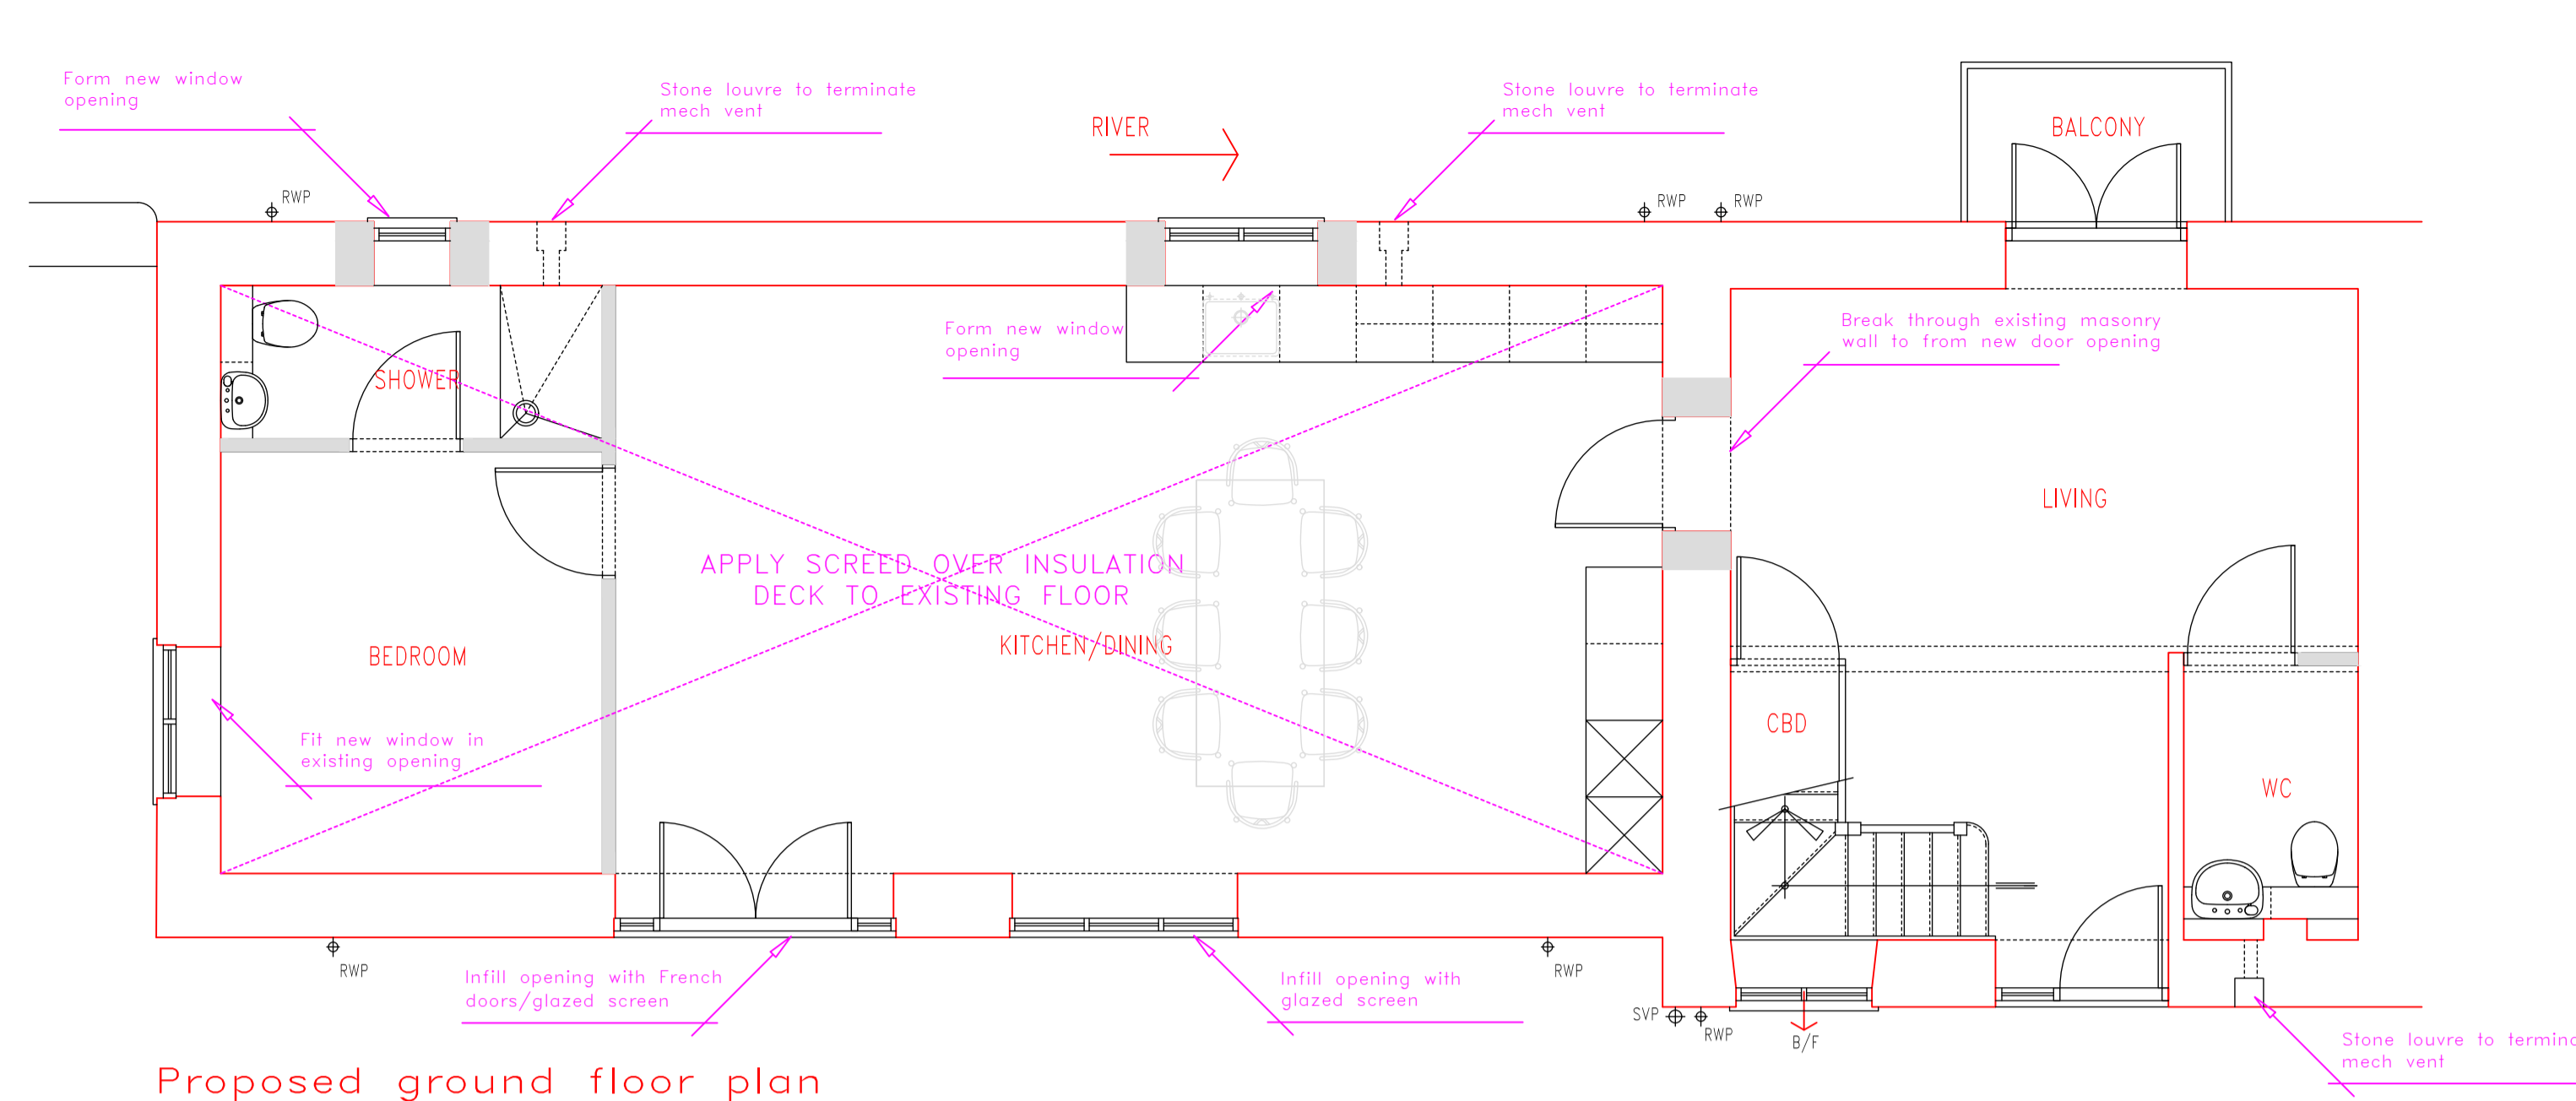


Block Plan (1:500)


Proposed ground floor plan

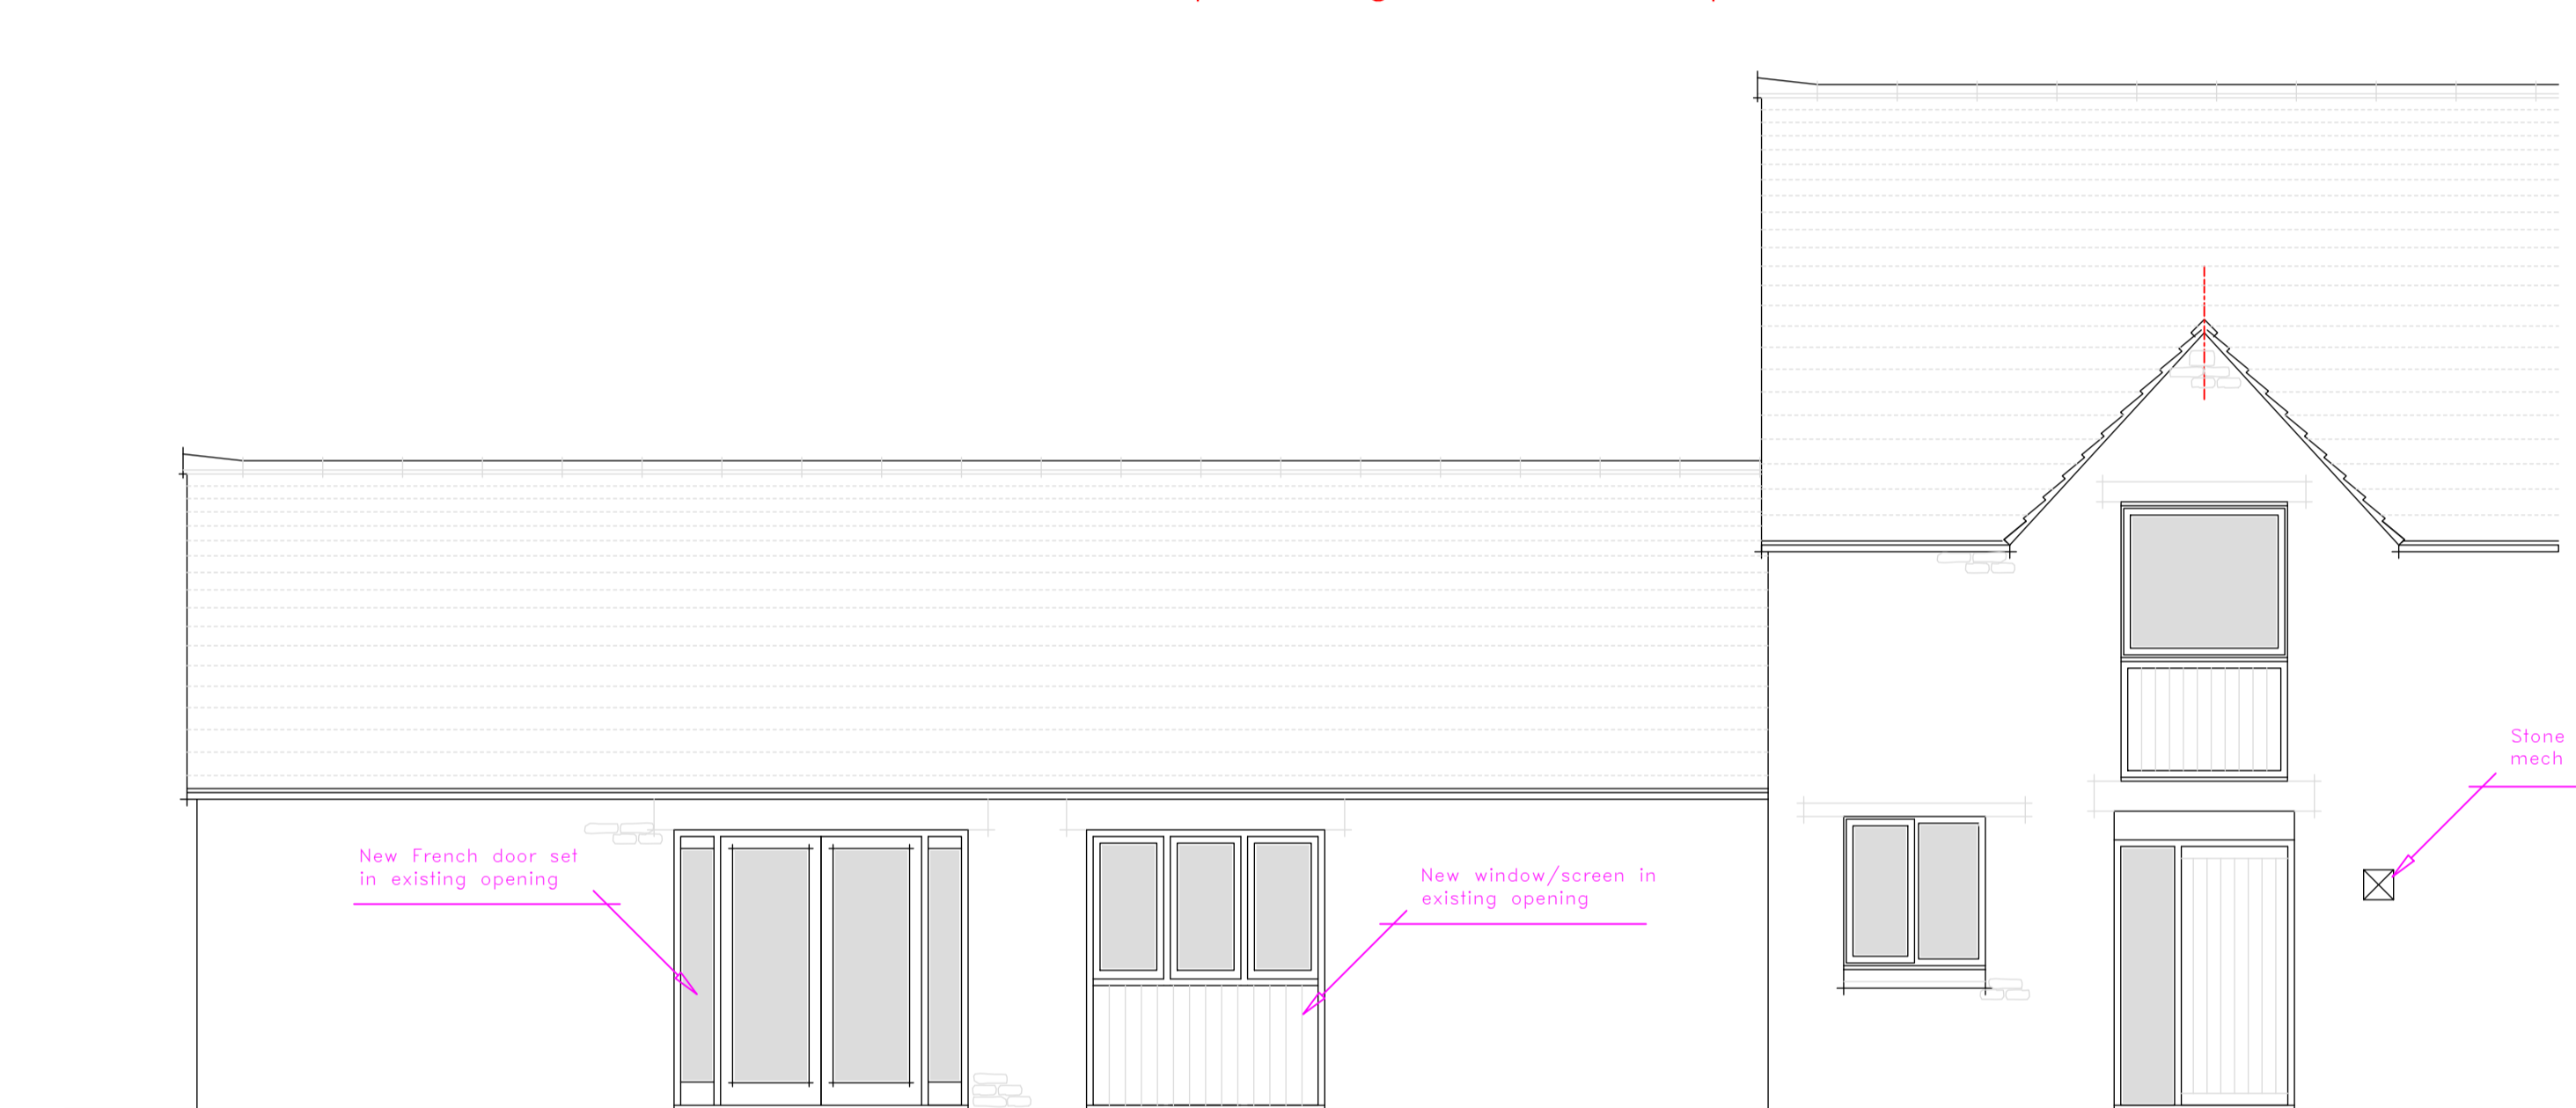


West elevation

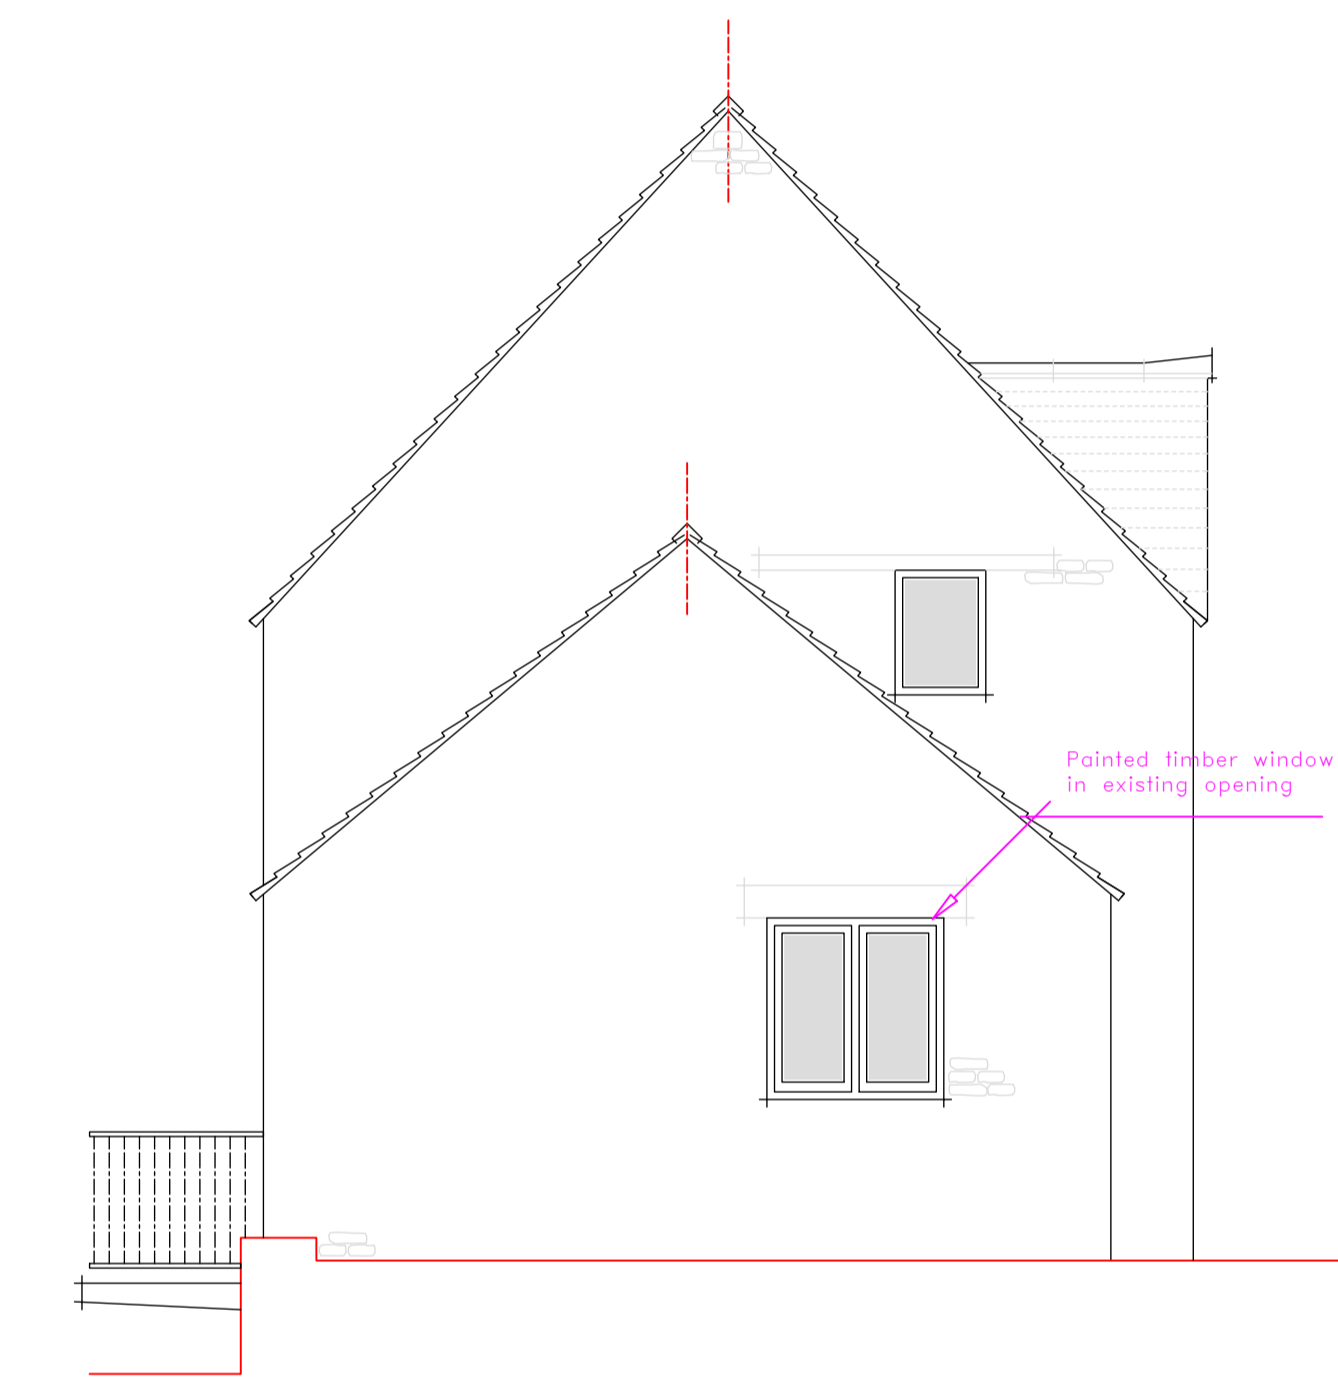

North elevation

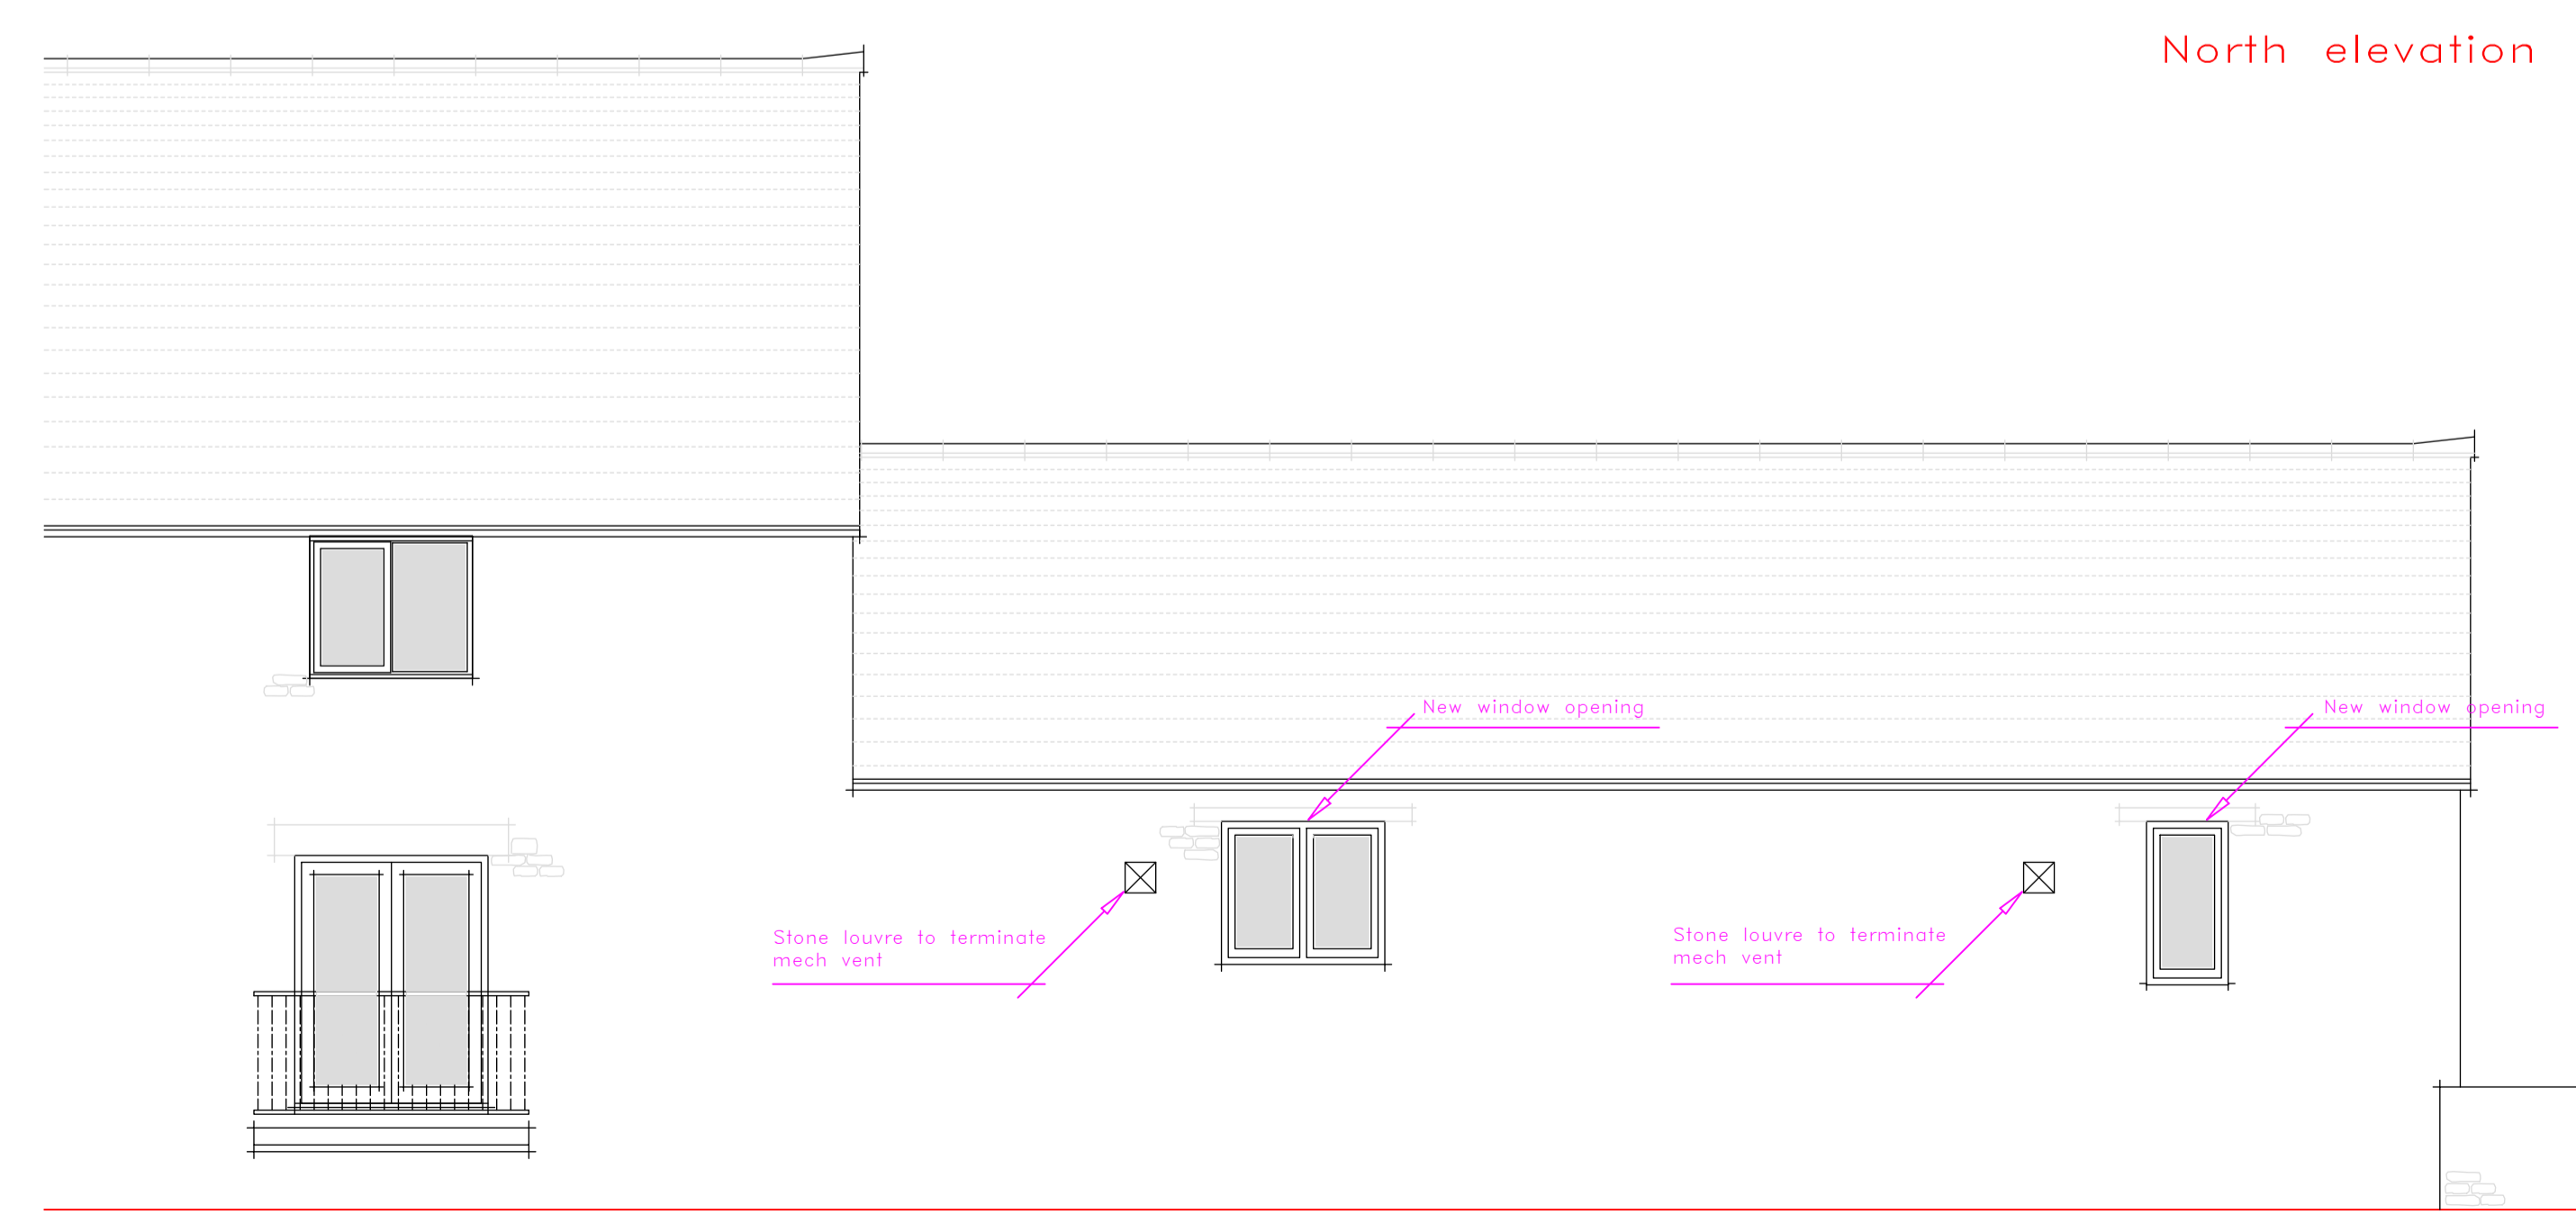

East elevation

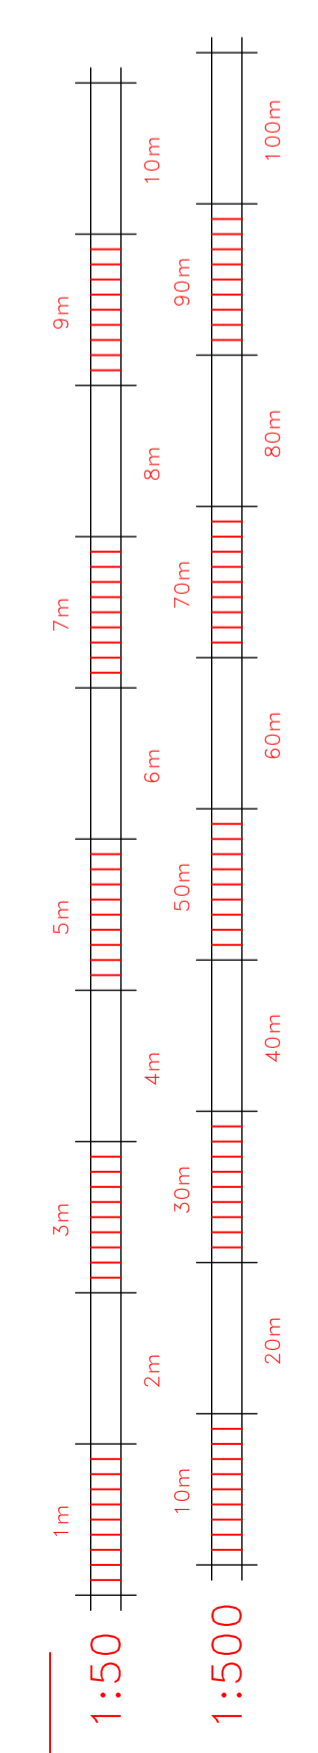

2211/2 - Plans as proposed

Old Mill Farm
Poole Keynes
Glos
GL7 6ED

CLIENT: T Elayton
SHEET NO: 2211/2
SCALE : 1:50
DATE : Mar 2022
REV : C

Corinium Architectural Services
64 Queen Elizabeth Road
 Cirencester, Glos, GL7 1DJ
Tel: 01285 65 85 65
E-Mail: info@CoriniumAS.co.uk