



Proposed West Elevation
(Scale 1:100)

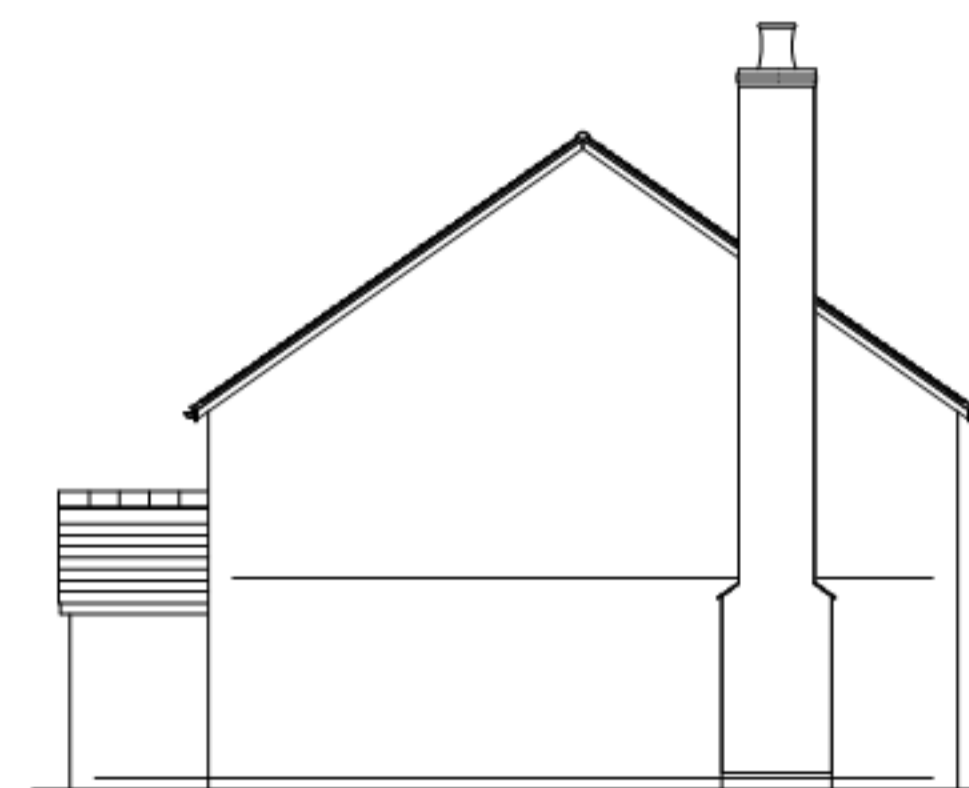

Proposed North Elevation
(Scale 1:100)




Proposed East Elevation
(Scale 1:100)

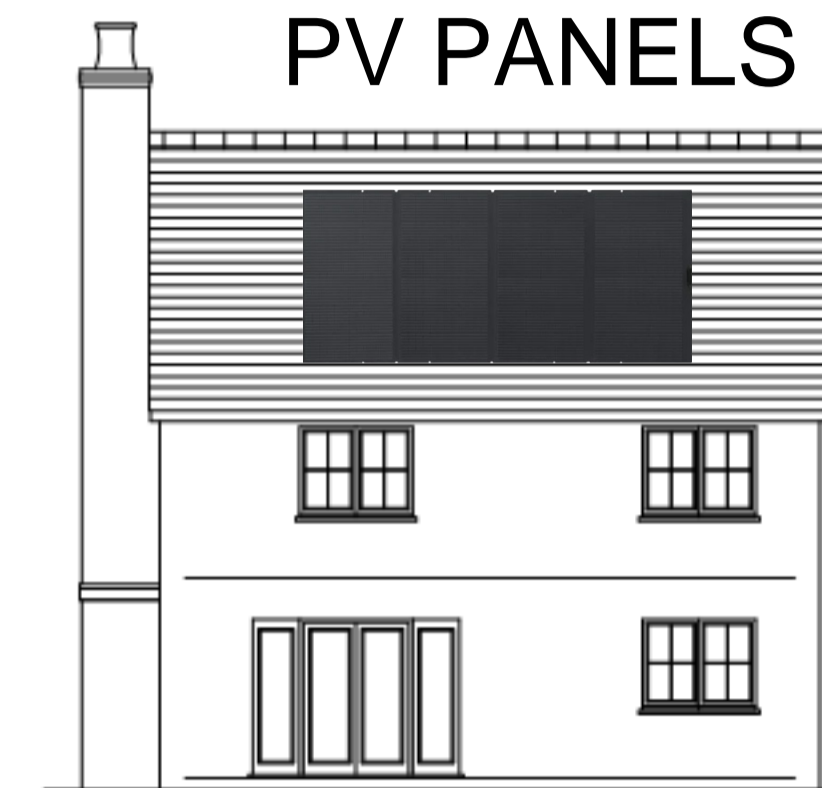


Proposed South Elevation
(Scale 1:100)

Materials Key:-
Painted render to walls
Slate to roof
UPVC windows & Doors

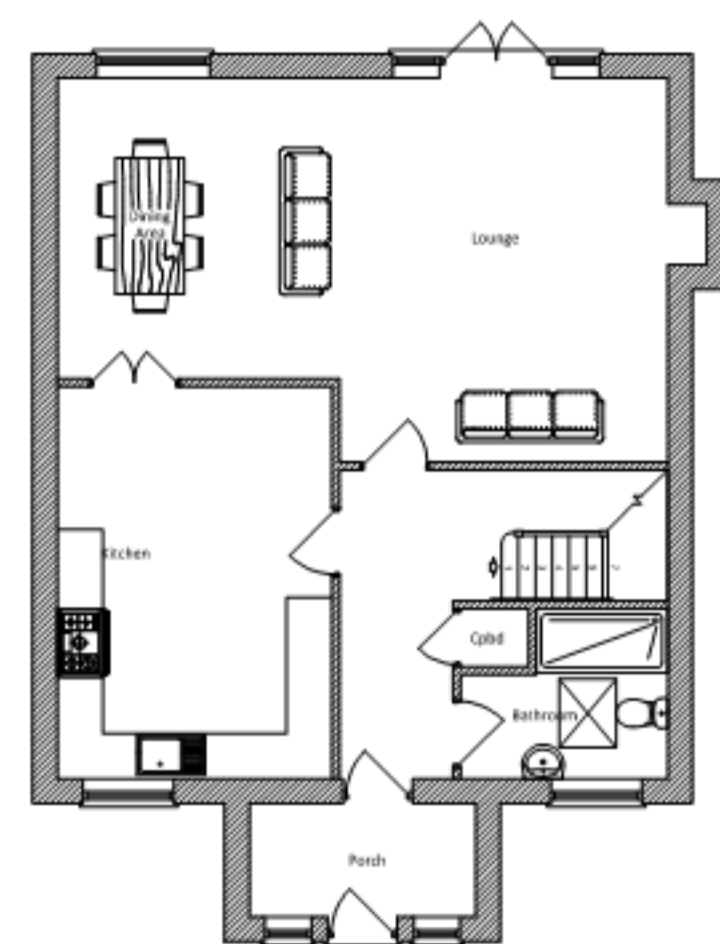

Proposed Ground Floor Plan
(Scale 1:100)

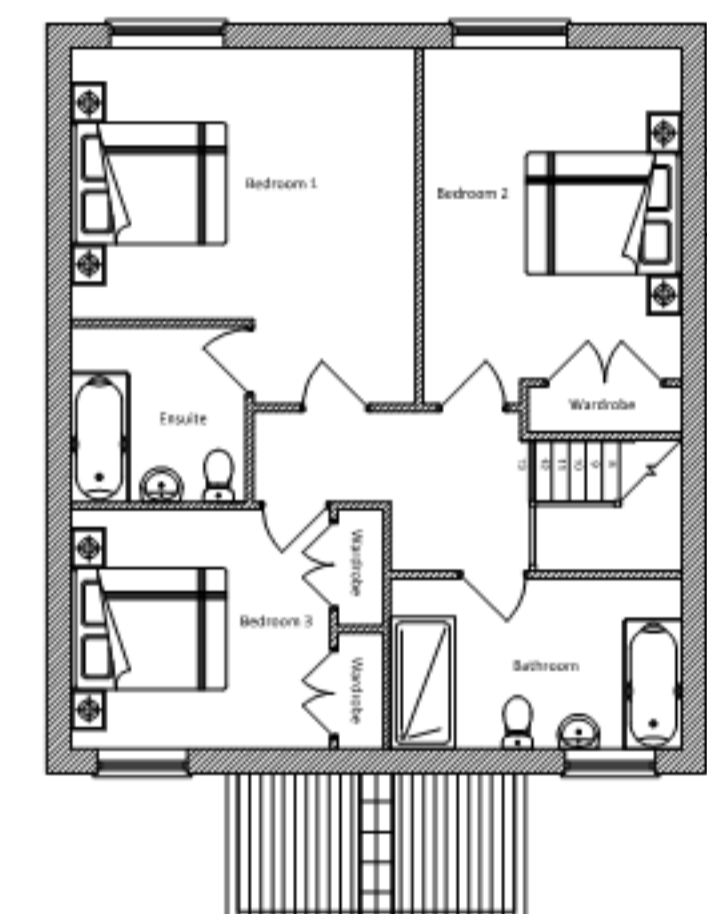

Proposed First Floor Plan
(Scale 1:100)



**MARIA BAILEY
PLANNING LTD**

BA Hons MA Town Planning
PLANNING & DEVELOPMENT
CONSULTANCY
Tel: 01237 421985
Email: info@maribaileyplanning.co.uk
Website: www.maribaileyplanning.co.uk

DRAWING NO: **573.03.002**

SCALE: As noted @ A1

DATE: Feb 2018

DRAWN BY: A.MOCK

DRAWING:
Proposed Plans

Proposed Dwelling, Land adjacent
to Wilrosa, Ashreigney

CLIENT:
Mr R Kivell

NOTE: FIGURED DIMENSIONS TO BE WORKED
FROM ONLY. REPORT ANY DISCREPANCIES TO
THE SURVEYOR BEFORE PROCEEDING. DO NOT
SCALE DRAWING

© Copyright