



NOTES
 WRITTEN DIMENSIONS TO BE TAKEN IN PREFERENCE TO SCALE AND ARE TO BE CHECKED ON SITE PRIOR TO COMMENCING WORK. THIS DRAWING IS TO BE READ IN CONJUNCTION WITH ALL OTHER DOCUMENTS RELATING TO THIS PROJECT AND DISCREPANCIES ARE TO BE REFERRED IMMEDIATELY TO THE PROJECT DESIGNER. THIS DRAWING IS COPYRIGHTED AND SHOULD NOT BE USED OR REPRODUCED WITHOUT PERMISSION. IT IS THE CONTRACTOR'S RESPONSIBILITY TO ENSURE COMPLIANCE WITH THE BUILDING REGULATIONS.

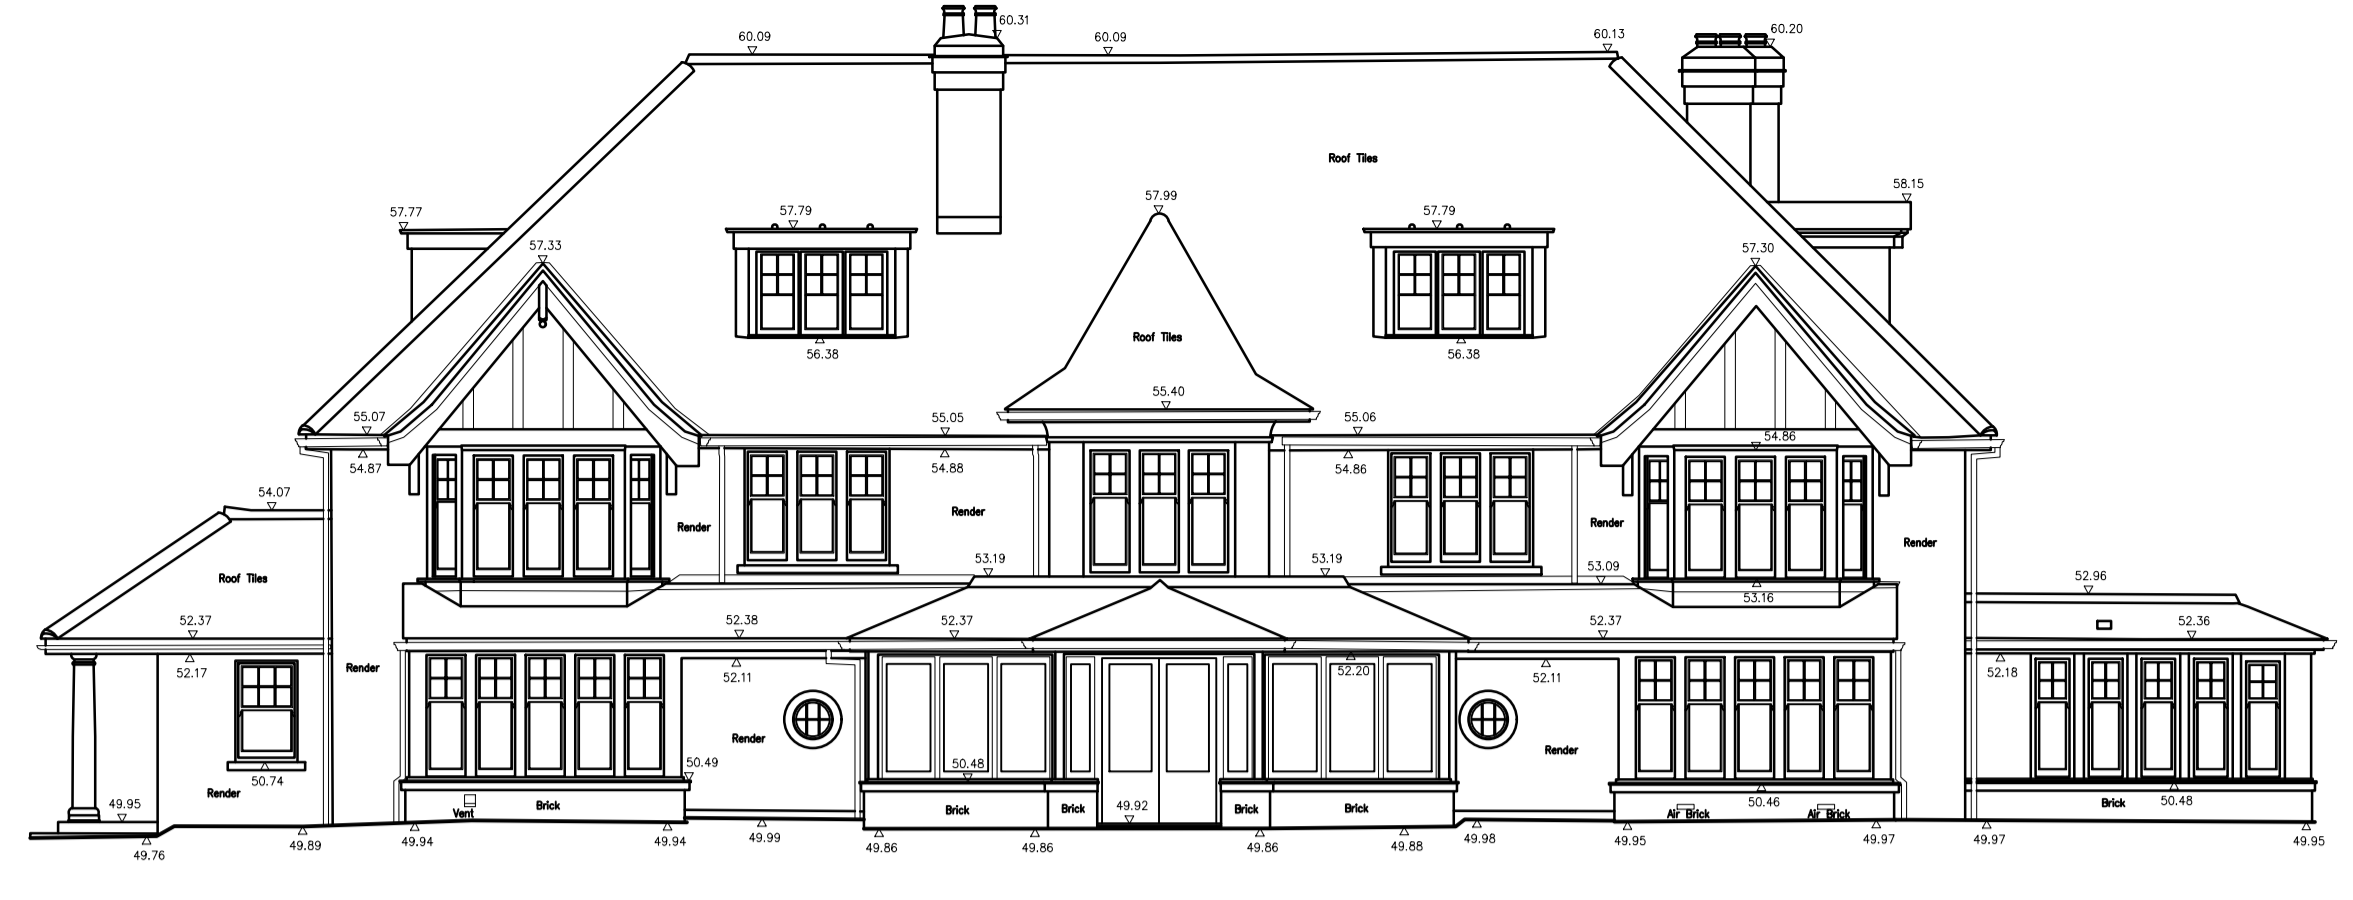


Elevation 1
 Datum 48.00m
 EXISTING WEST ELEVATION - MAIN BUILDING





Elevation 2
 Datum 48.00m
 EXISTING SOUTH ELEVATION - MAIN BUILDING

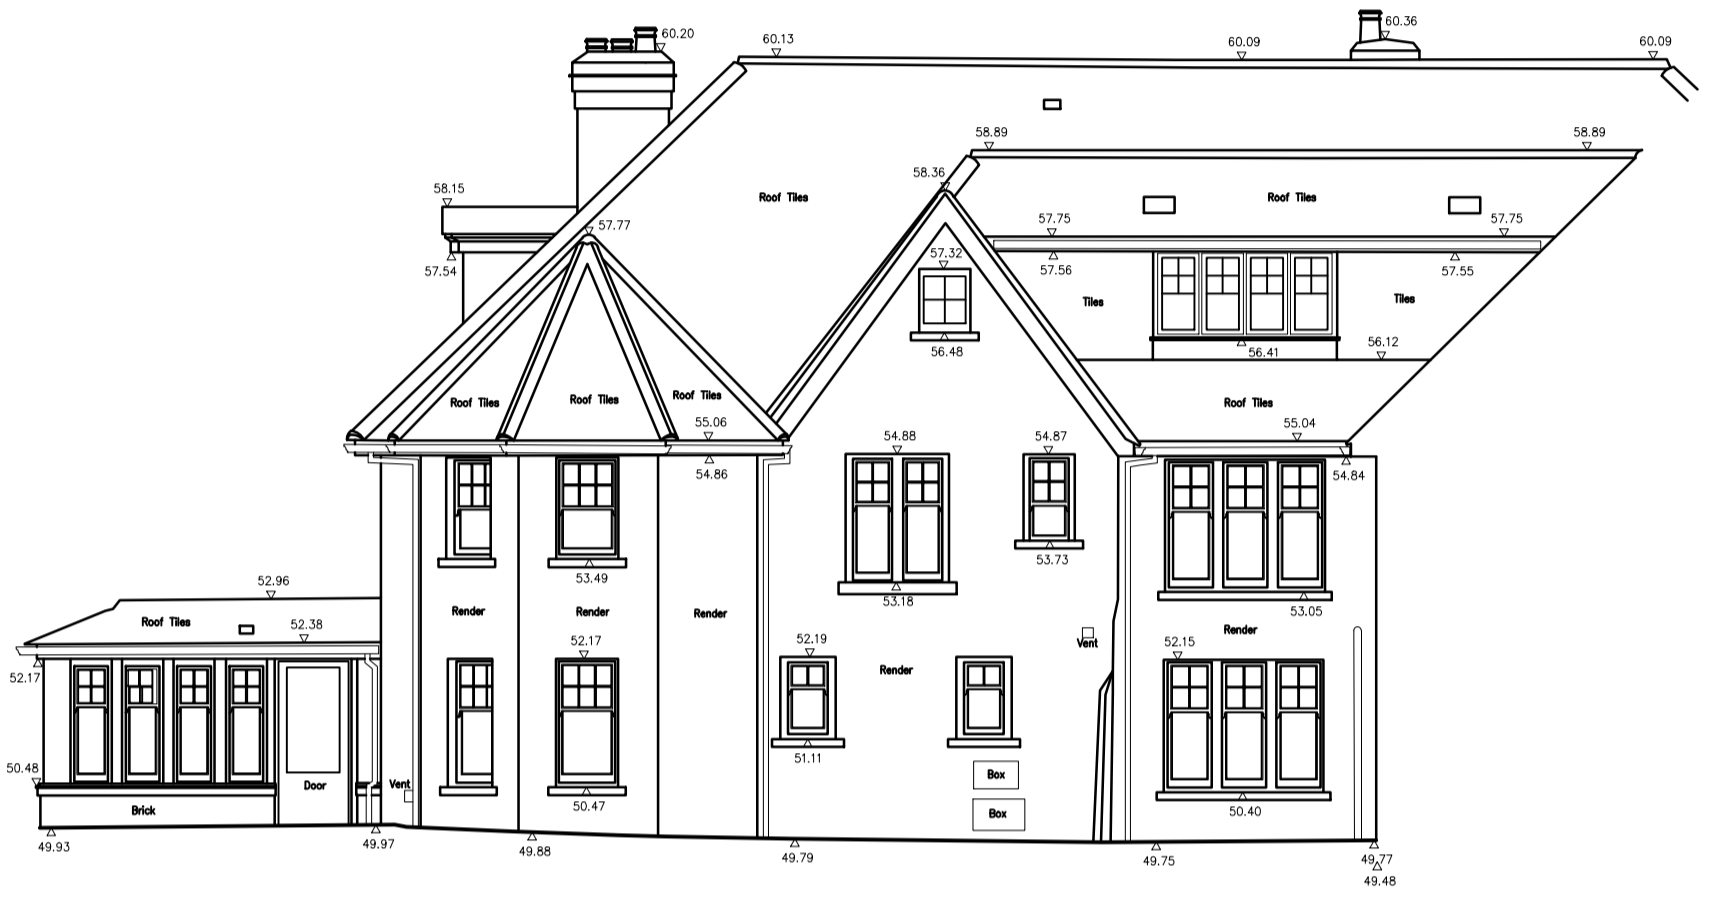


Elevation 4
 Datum 48.00m
 EXISTING NORTH ELEVATION - MAIN BUILDING

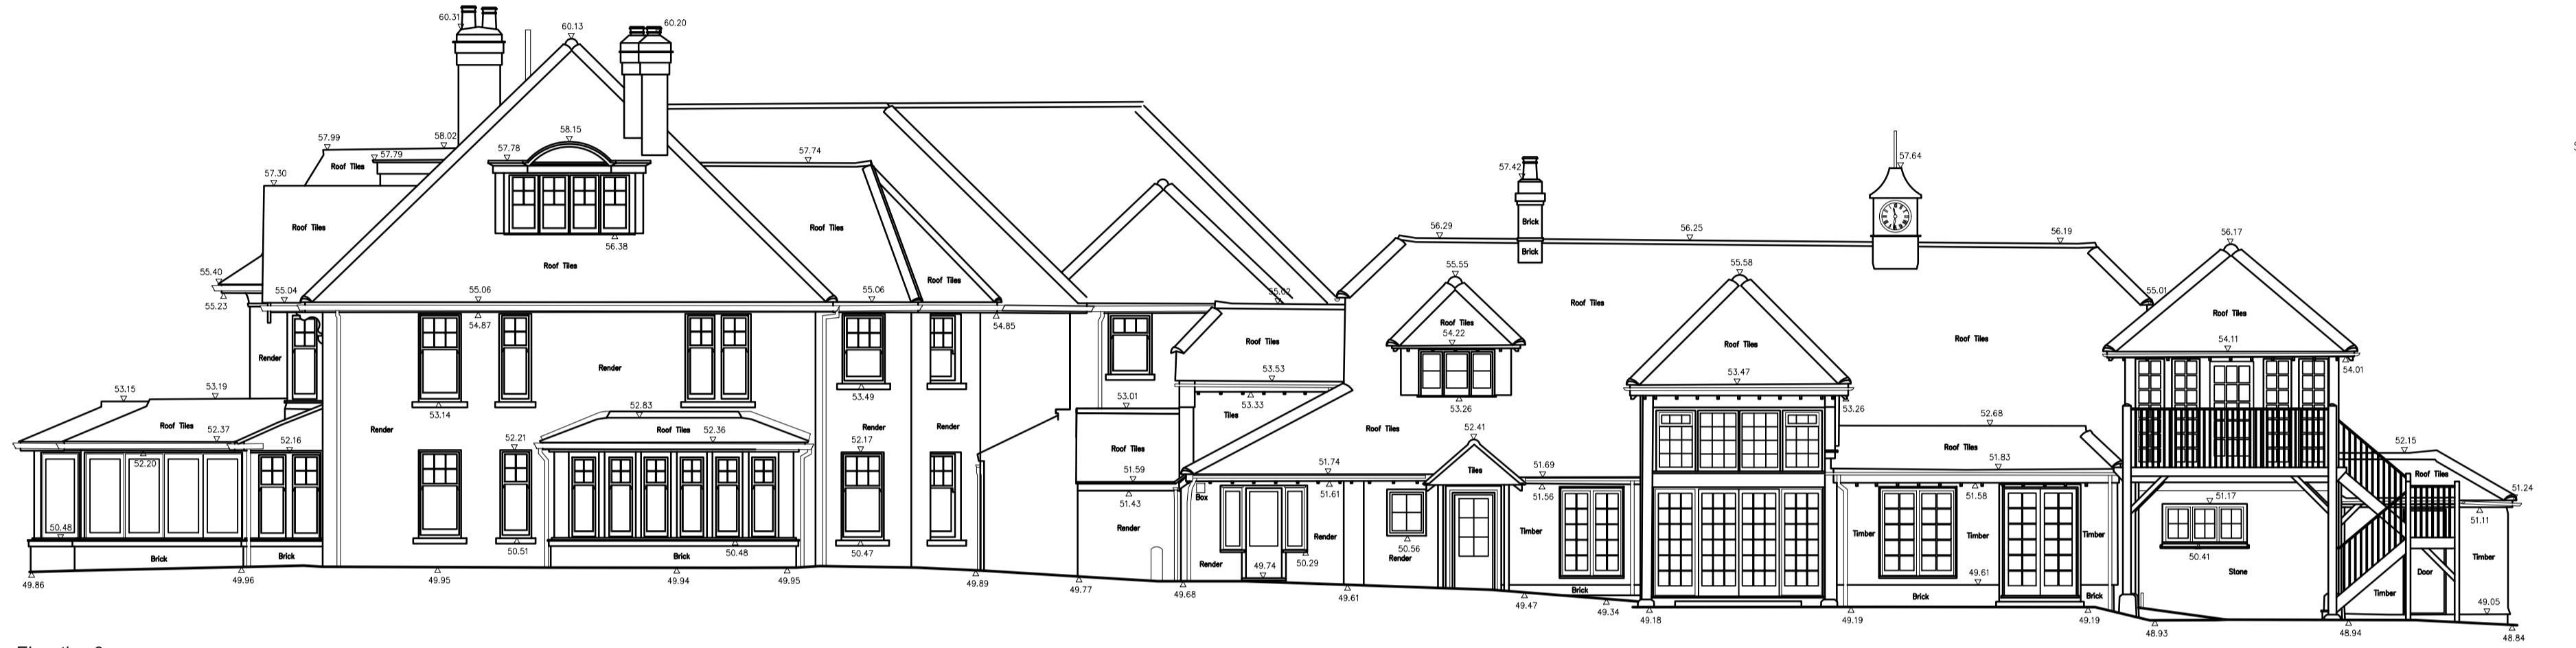

Elevation 3
 Datum 48.00m
 EXISTING EAST ELEVATION - MAIN BUILDING

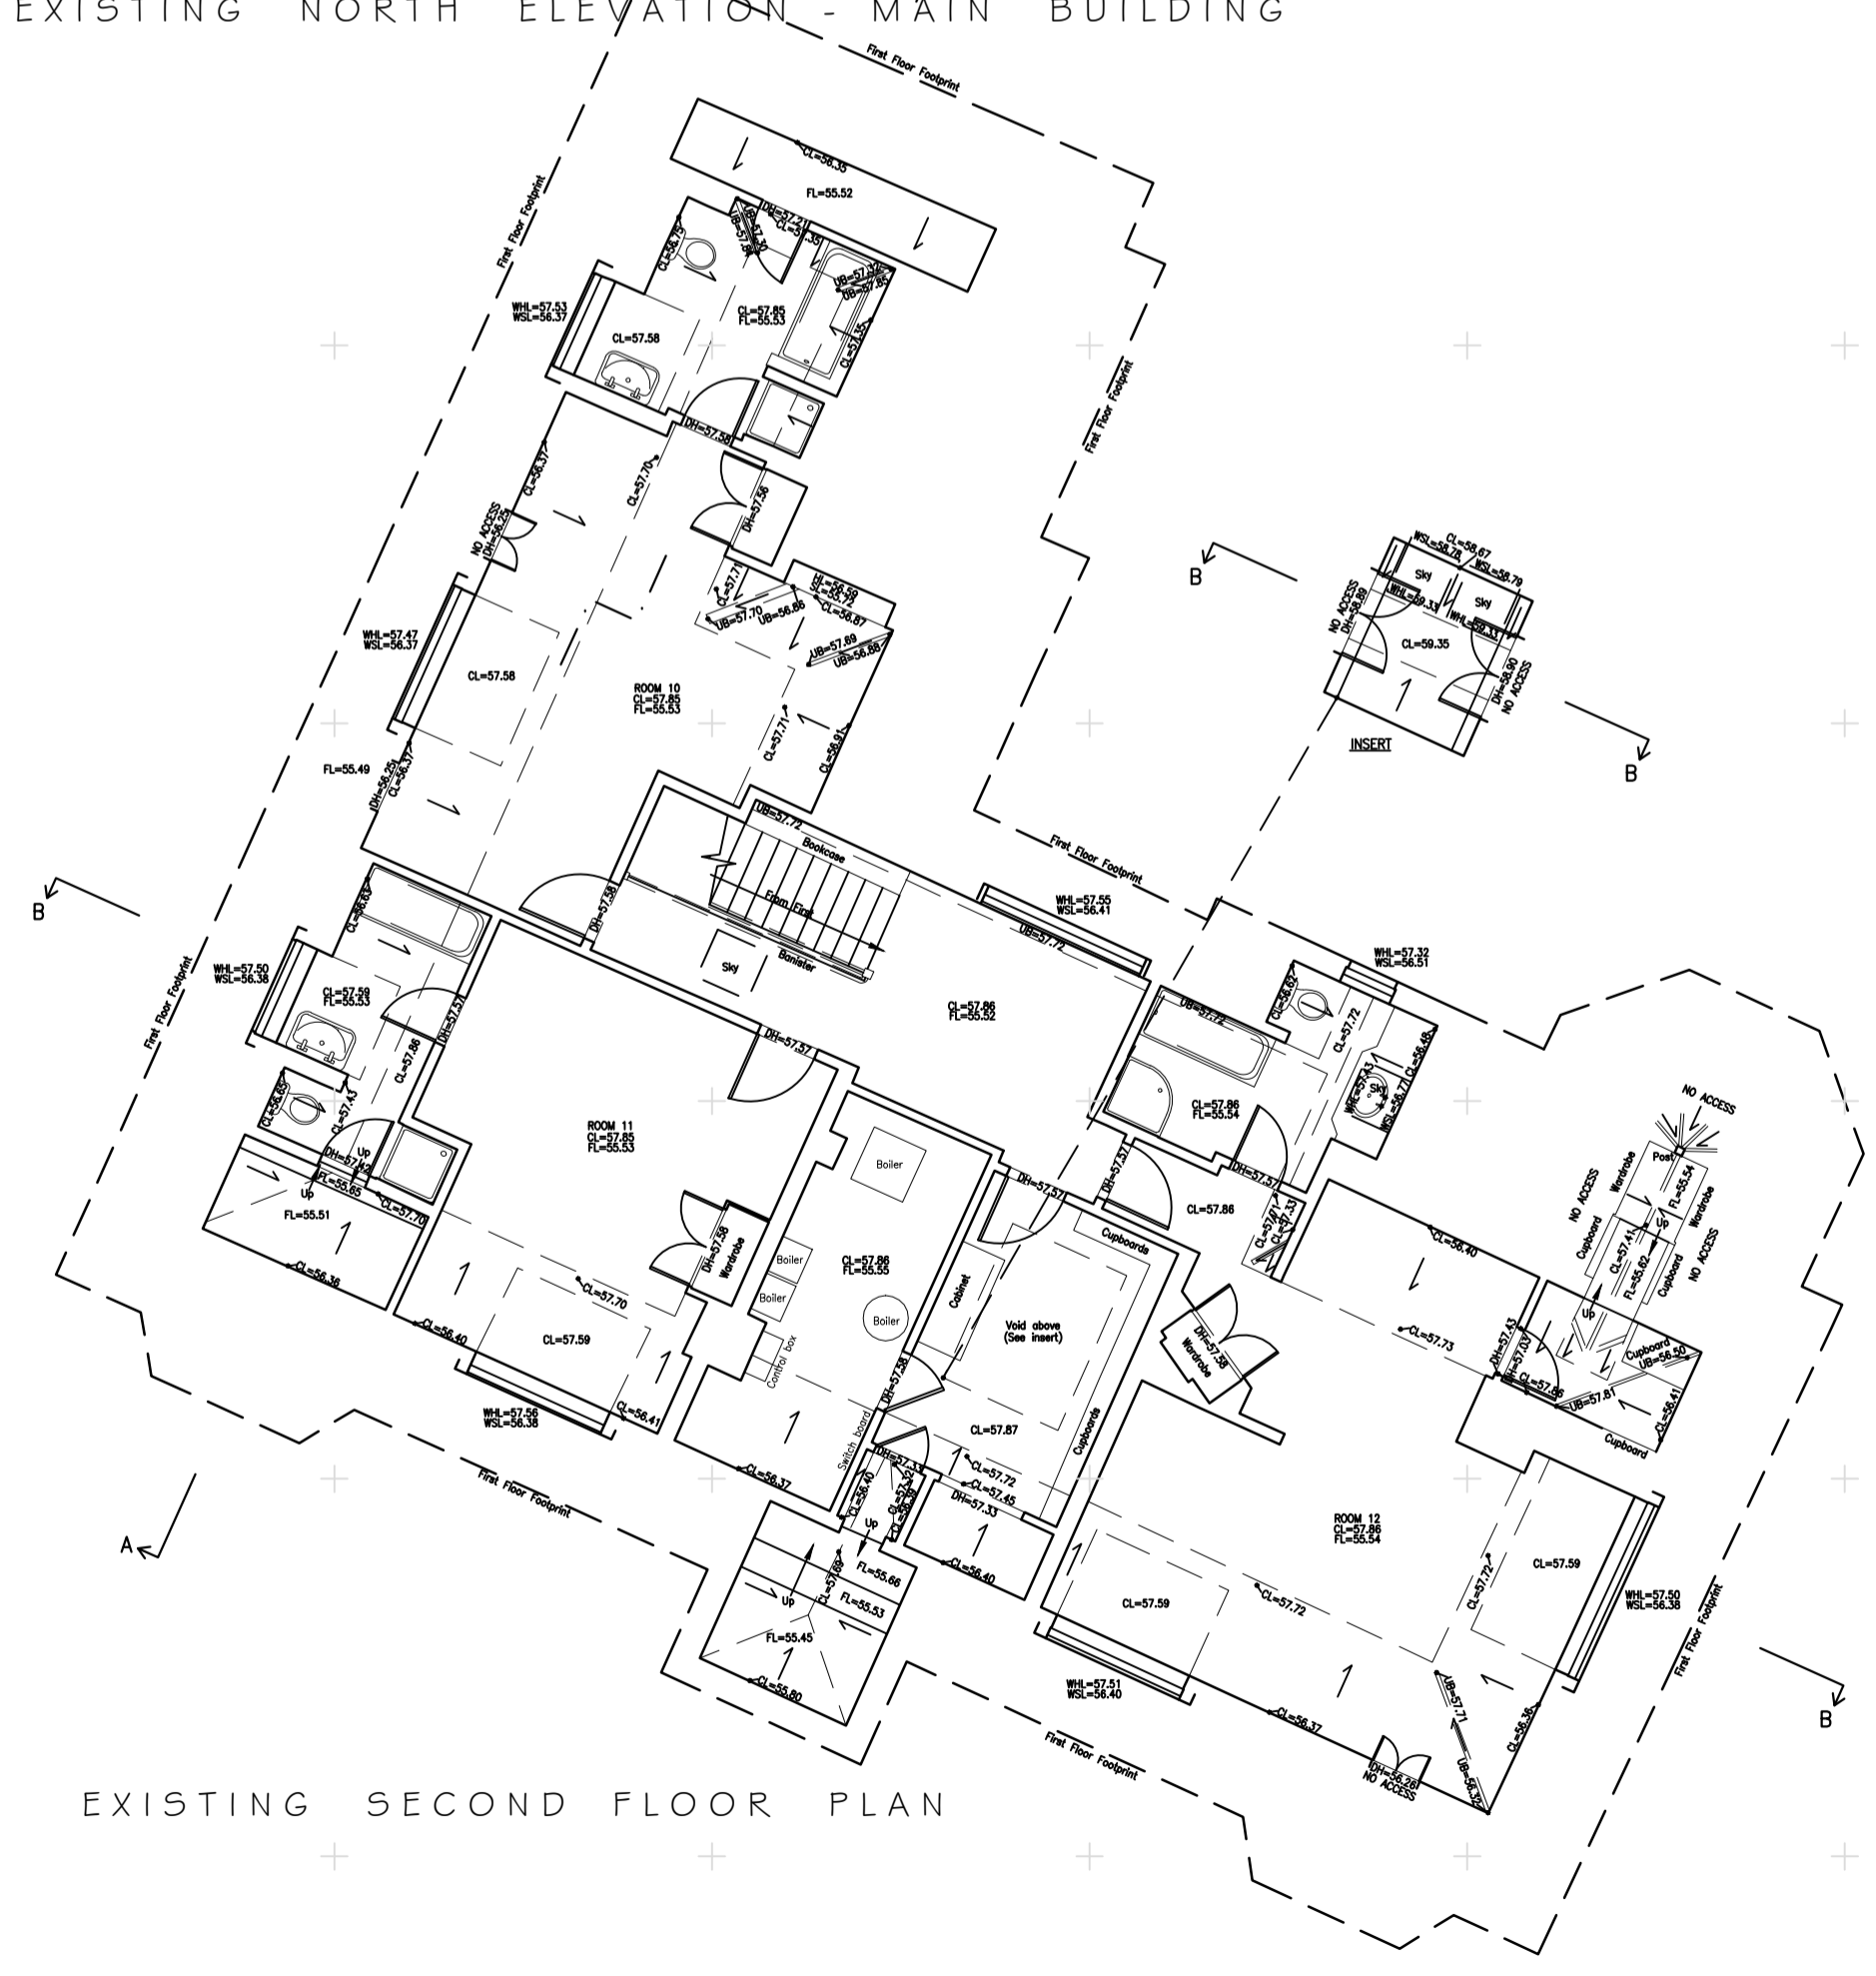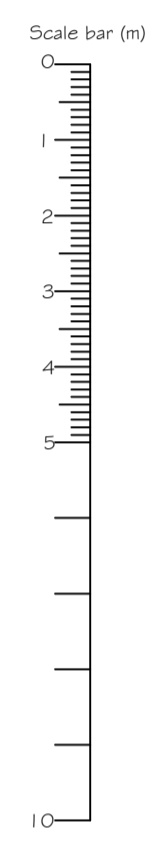

EXISTING SECOND FLOOR PLAN

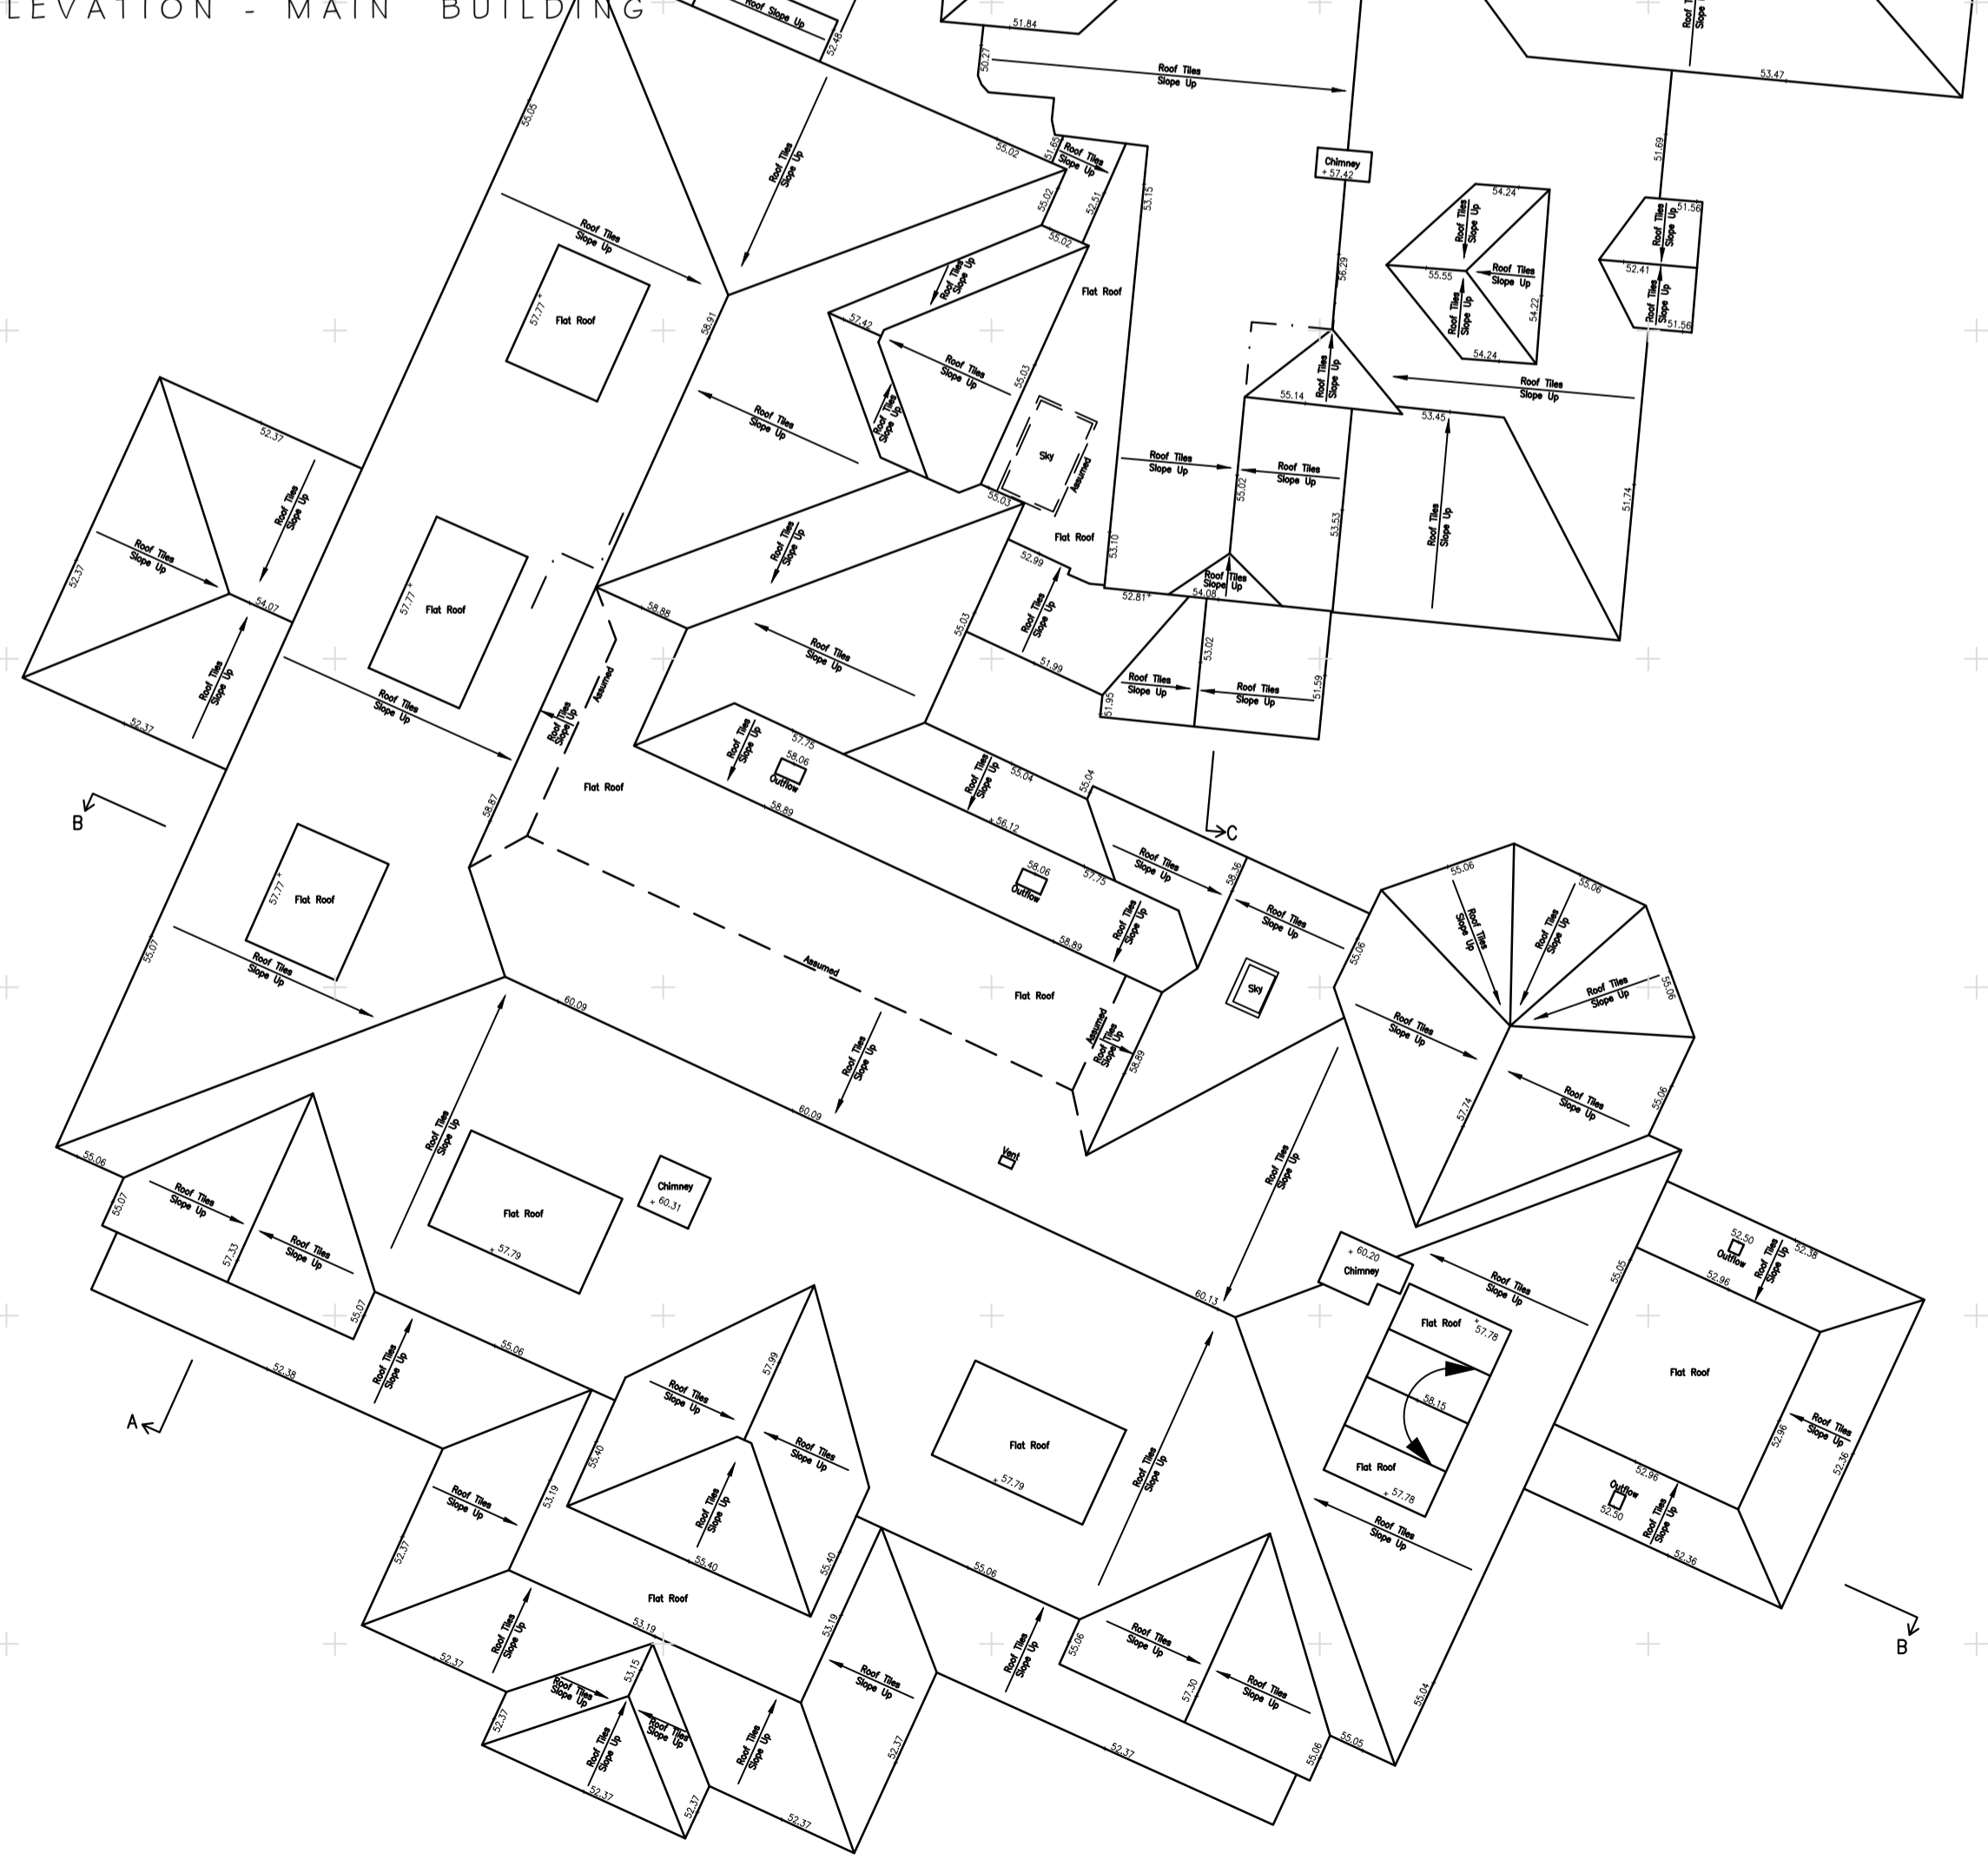

EXISTING ROOF PLAN

REV	DESCRIPTION	DATE
A	VARIOUS AMENDMENTS	31.01.22
PROJECT		
PARK HOUSE HOTEL		
SEFTON		
MIDHURST		
WEST SUSSEX GU29 0JB		
DRAWING TITLE		
EXISTING SECOND FLOOR, ROOF PLAN AND ELEVATIONS		
SCALE	DRAWN BY	DATE
1:100 @A1	FLB	JUL 21
DWG NO	1081/02	REV. A