




Front Elevation

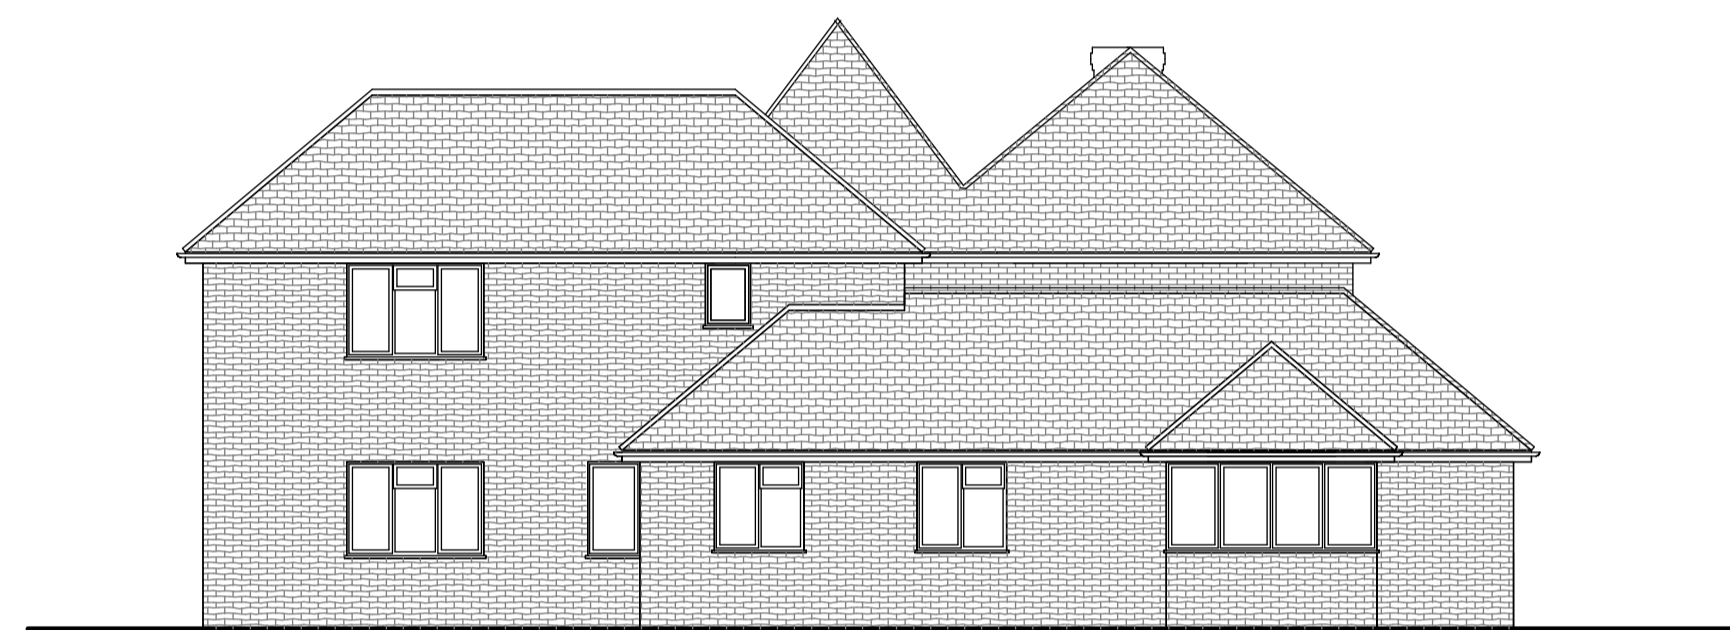


Rear Elevation




Side Elevation




Side Elevation

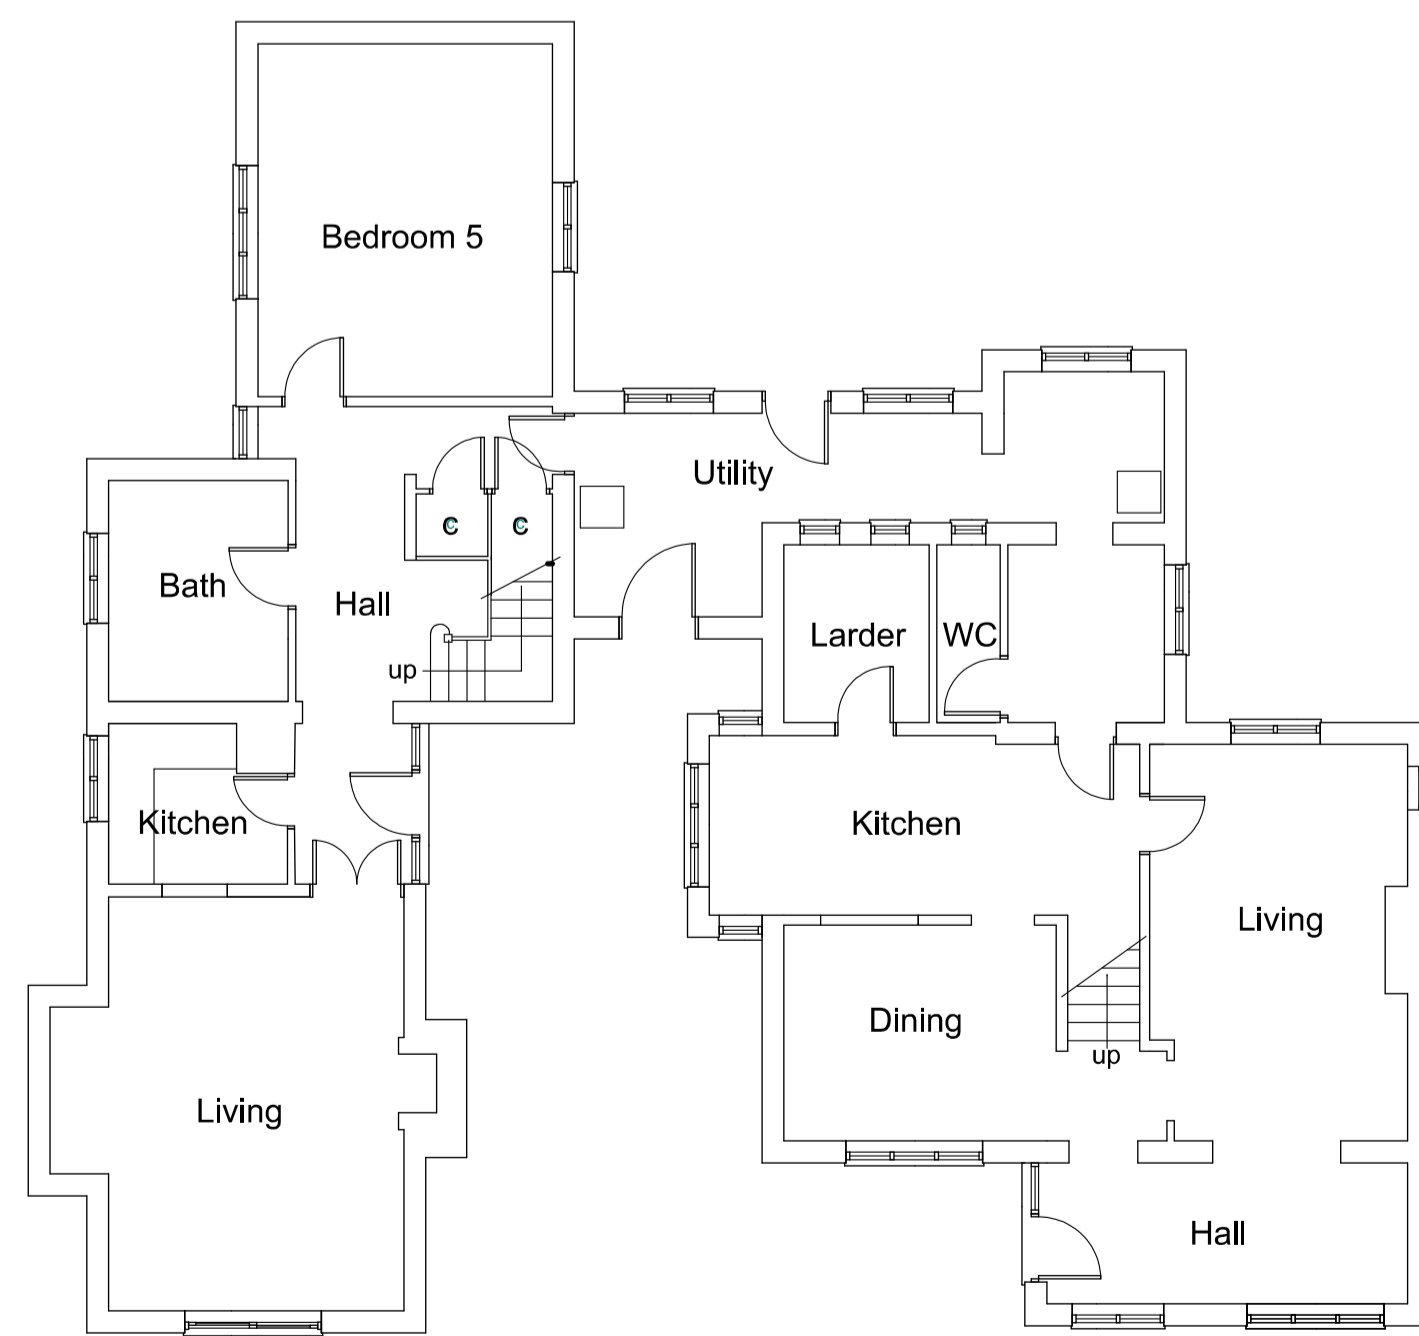


Ground Floor Plan

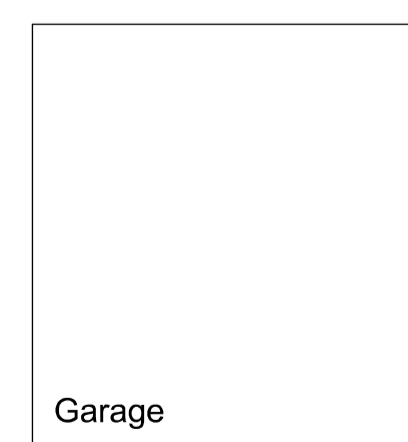

Garage

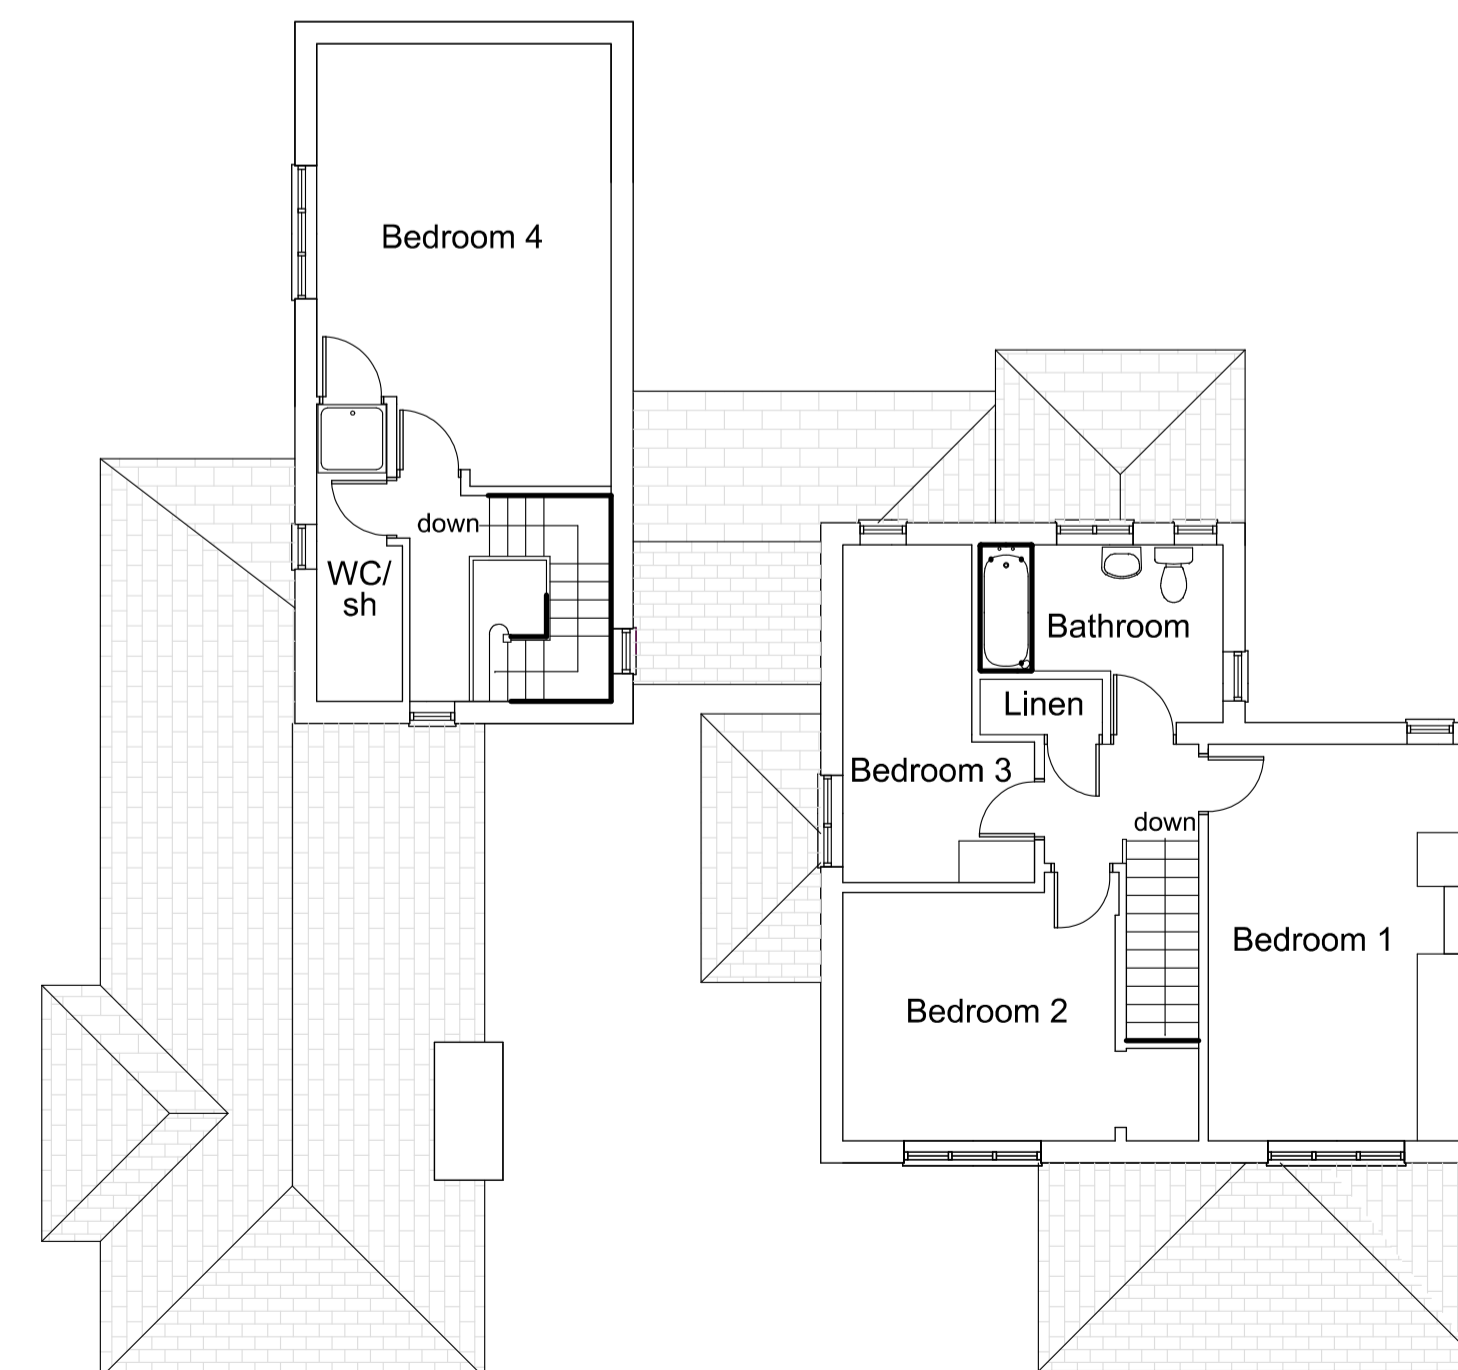

First Floor Plan

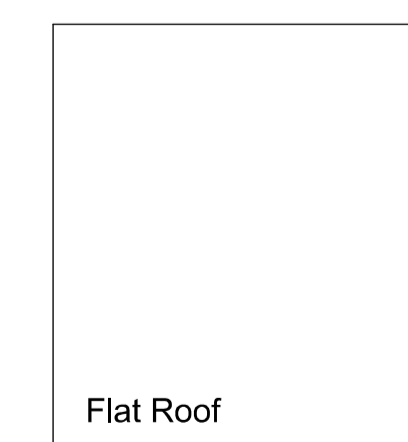

Flat Roof

Total Floor Area 254.6 m2

# MONARCH

Design and Build Ltd

9 Bury Lane  
Bramfield  
Hertfordshire  
SG14 2QL  
Tel: 01992 500008  
Mobile: 07812 243399  
Email: nethankins@hotmail.com

Project  
Proposed extensions and alterations  
Thurlwood House  
Bramfield  
SG14 2QG

Drawing Title  
Existing Plans and Elevations

Scale 1/100 @ A1	Date Feb 2022	Drawn by NH
---------------------	------------------	----------------

Drawing No. NH/965/01	Rev.
--------------------------	------