



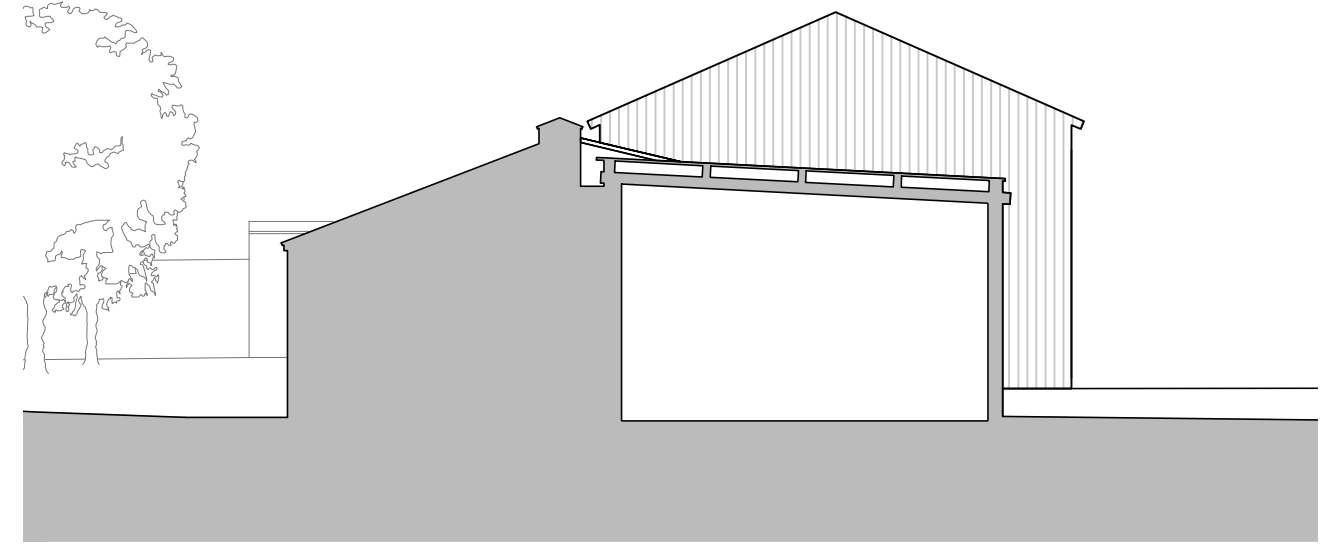


Proposed North Elevation




Proposed East Elevation

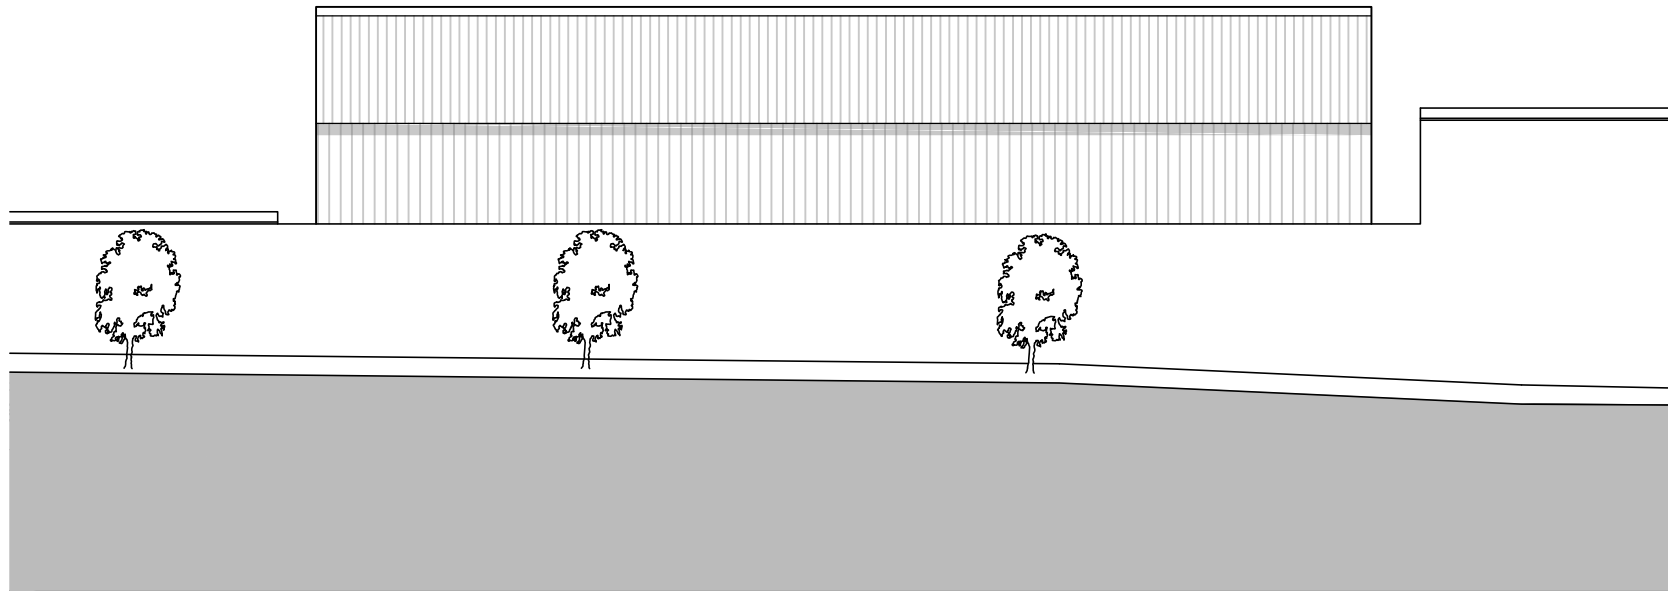

Proposed South Elevation

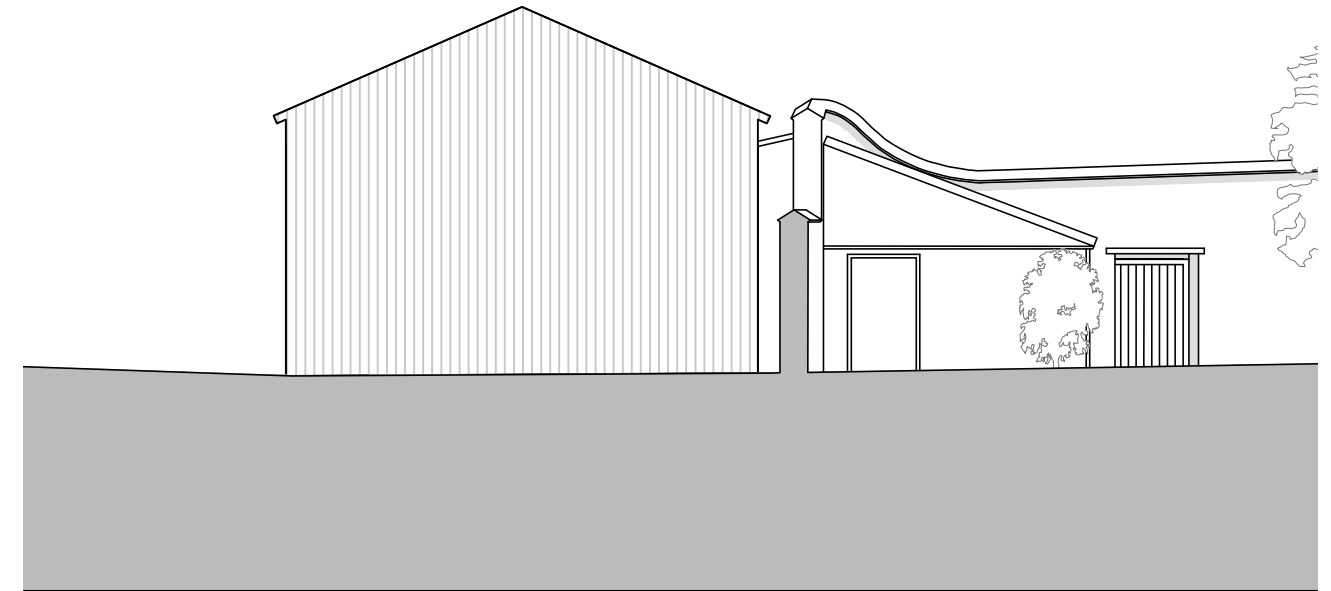

Proposed West Elevation

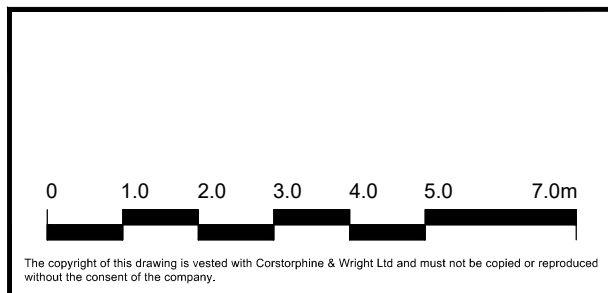

Rev.	Description	Date	Drw.	Chk.

--	--

Client Adalta Real		Corstorphine & Wright	
Project Chapel House Farm Chipping Norton			
Drawing Title Office Barn and amenities Proposed Elevations - Small Barn		Warwick Studio Brook Hall, Brook Street, Warwick, CV34 4BL 01926 658 444 corstorphine-wright.com	
Drawing Status PLANNING		Drawing No. 21139-0185-OB	Revision P-00
Drawn NB	Checked IW	Paper Size A3	Scale 1:100
Date 21.12.21			