


Proposed First Floor Plan

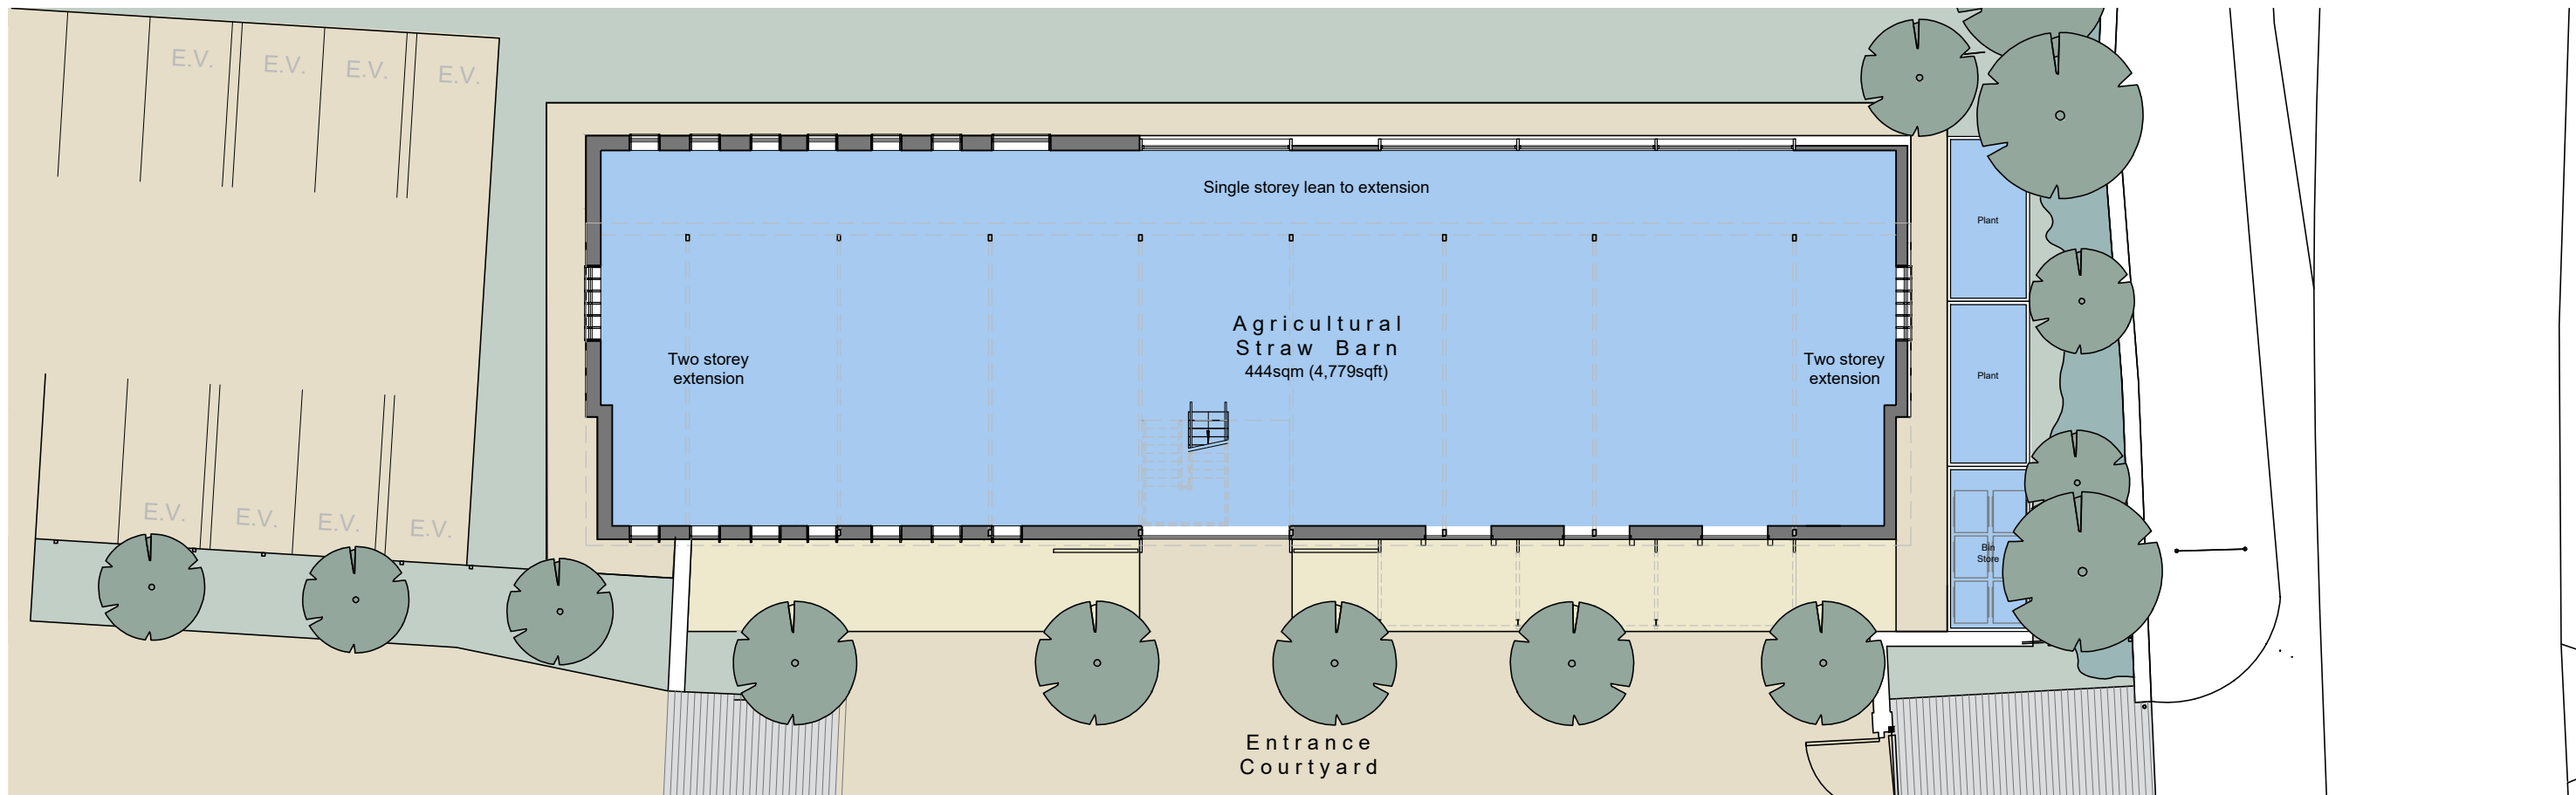

Proposed Ground Floor Plan

0 2.0 4.0 6.0 8.0 10.0 14.0m

The copyright of this drawing is vested with Corstorphine & Wright Ltd and must not be copied or reproduced without the consent of the company.

P-02	Parking layout updated	09.03.22	NL	IW
P-01	Plant/Bin stores, EV parking and footpath(s) added	11.02.22	NB	IW
Rev.	Description	Date	Drw.	Chk.

Client
Adalta Real

Project
Chapel House Farm
Chipping Norton

Drawing Title
Office Barn and amenities
Proposed Floor Plans - Straw Barn

Drawing Status
PLANNING

Corstorphine & Wright

Warwick Studio
Brook Hall, Brook Street, Warwick, CV34 4BL
01926 658 444
corstorphine-wright.com

Drawing No.	21139-0182-OB	Revision	P-02
Drawn	Checked	Paper Size	Scale
NB	IW	A3	1:200
Date	21.12.21		