


Rear Elevation As Existing

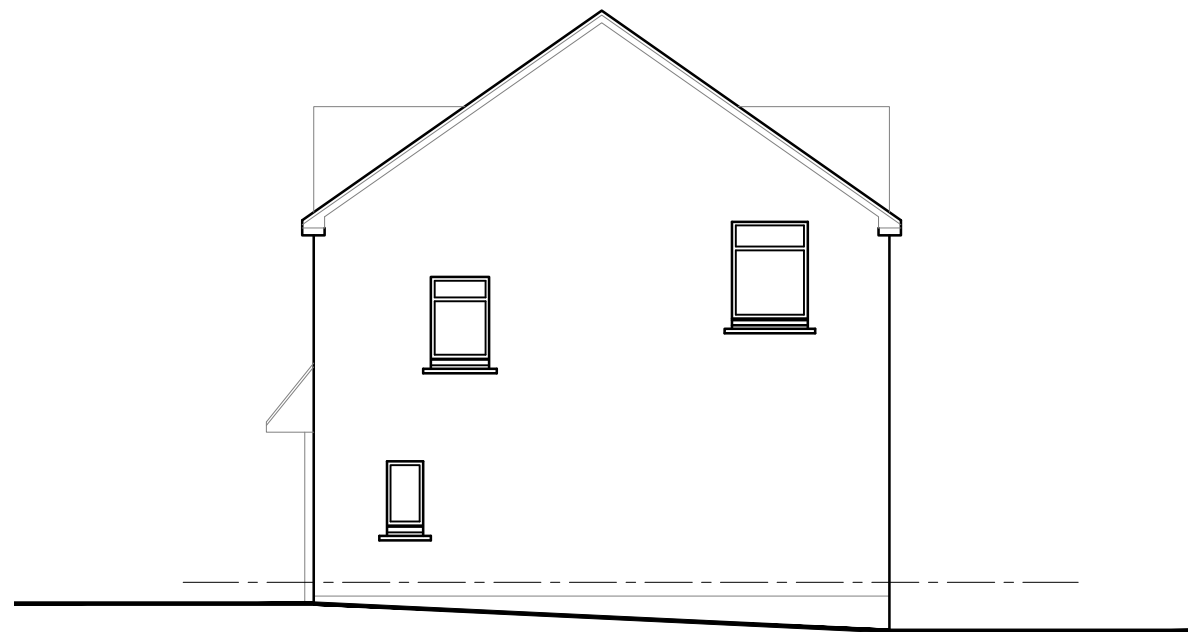

Gable Elevation As Existing

Important

The contractor will be held to have examined the site and checked all dimensions and levels before commencing construction work. No assumption should be made without reference to the architect. No dimensions should be scaled from this drawing.

Revision	Date	By

GENERAL

- Drawings and areas are indicative only and are subject to a full measured site survey.
- All materials to be installed fully in accordance with the manufacturers recommendations.
- All construction to be carried out in accordance with all the relevant current Health and safety guidelines and regulations.
- All works to comply with the latest building Scotland Regulations and to the satisfaction of Building Control
- All electrical works to comply with the latest edition of the I.E.E Regulations
- Do not scale drawing.

Planning Approval

Client
Cameron Denholm

Project Title
New Rear Extension
30 Ashgrove Airdrie
ML6 8JP

Drawing Title
Elevations As Existing

AI Architectural Design Ltd
Complete Bespoke Architectural Services

5 Cherrybank Walk, Airdrie
North Lanarkshire ML6 0HZ

Tel: 01236 769579
Mob: 07770611090
email: george@a1archdesign.co.uk

Scale 1:100	Date March 2022
----------------	--------------------

Job No. A1-709/22	Drawing No. L (2-) 003	Rev. -
----------------------	---------------------------	-----------