


EX1 EXISTING GRD FLOOR PLAN VIEW



Scale: 1:50

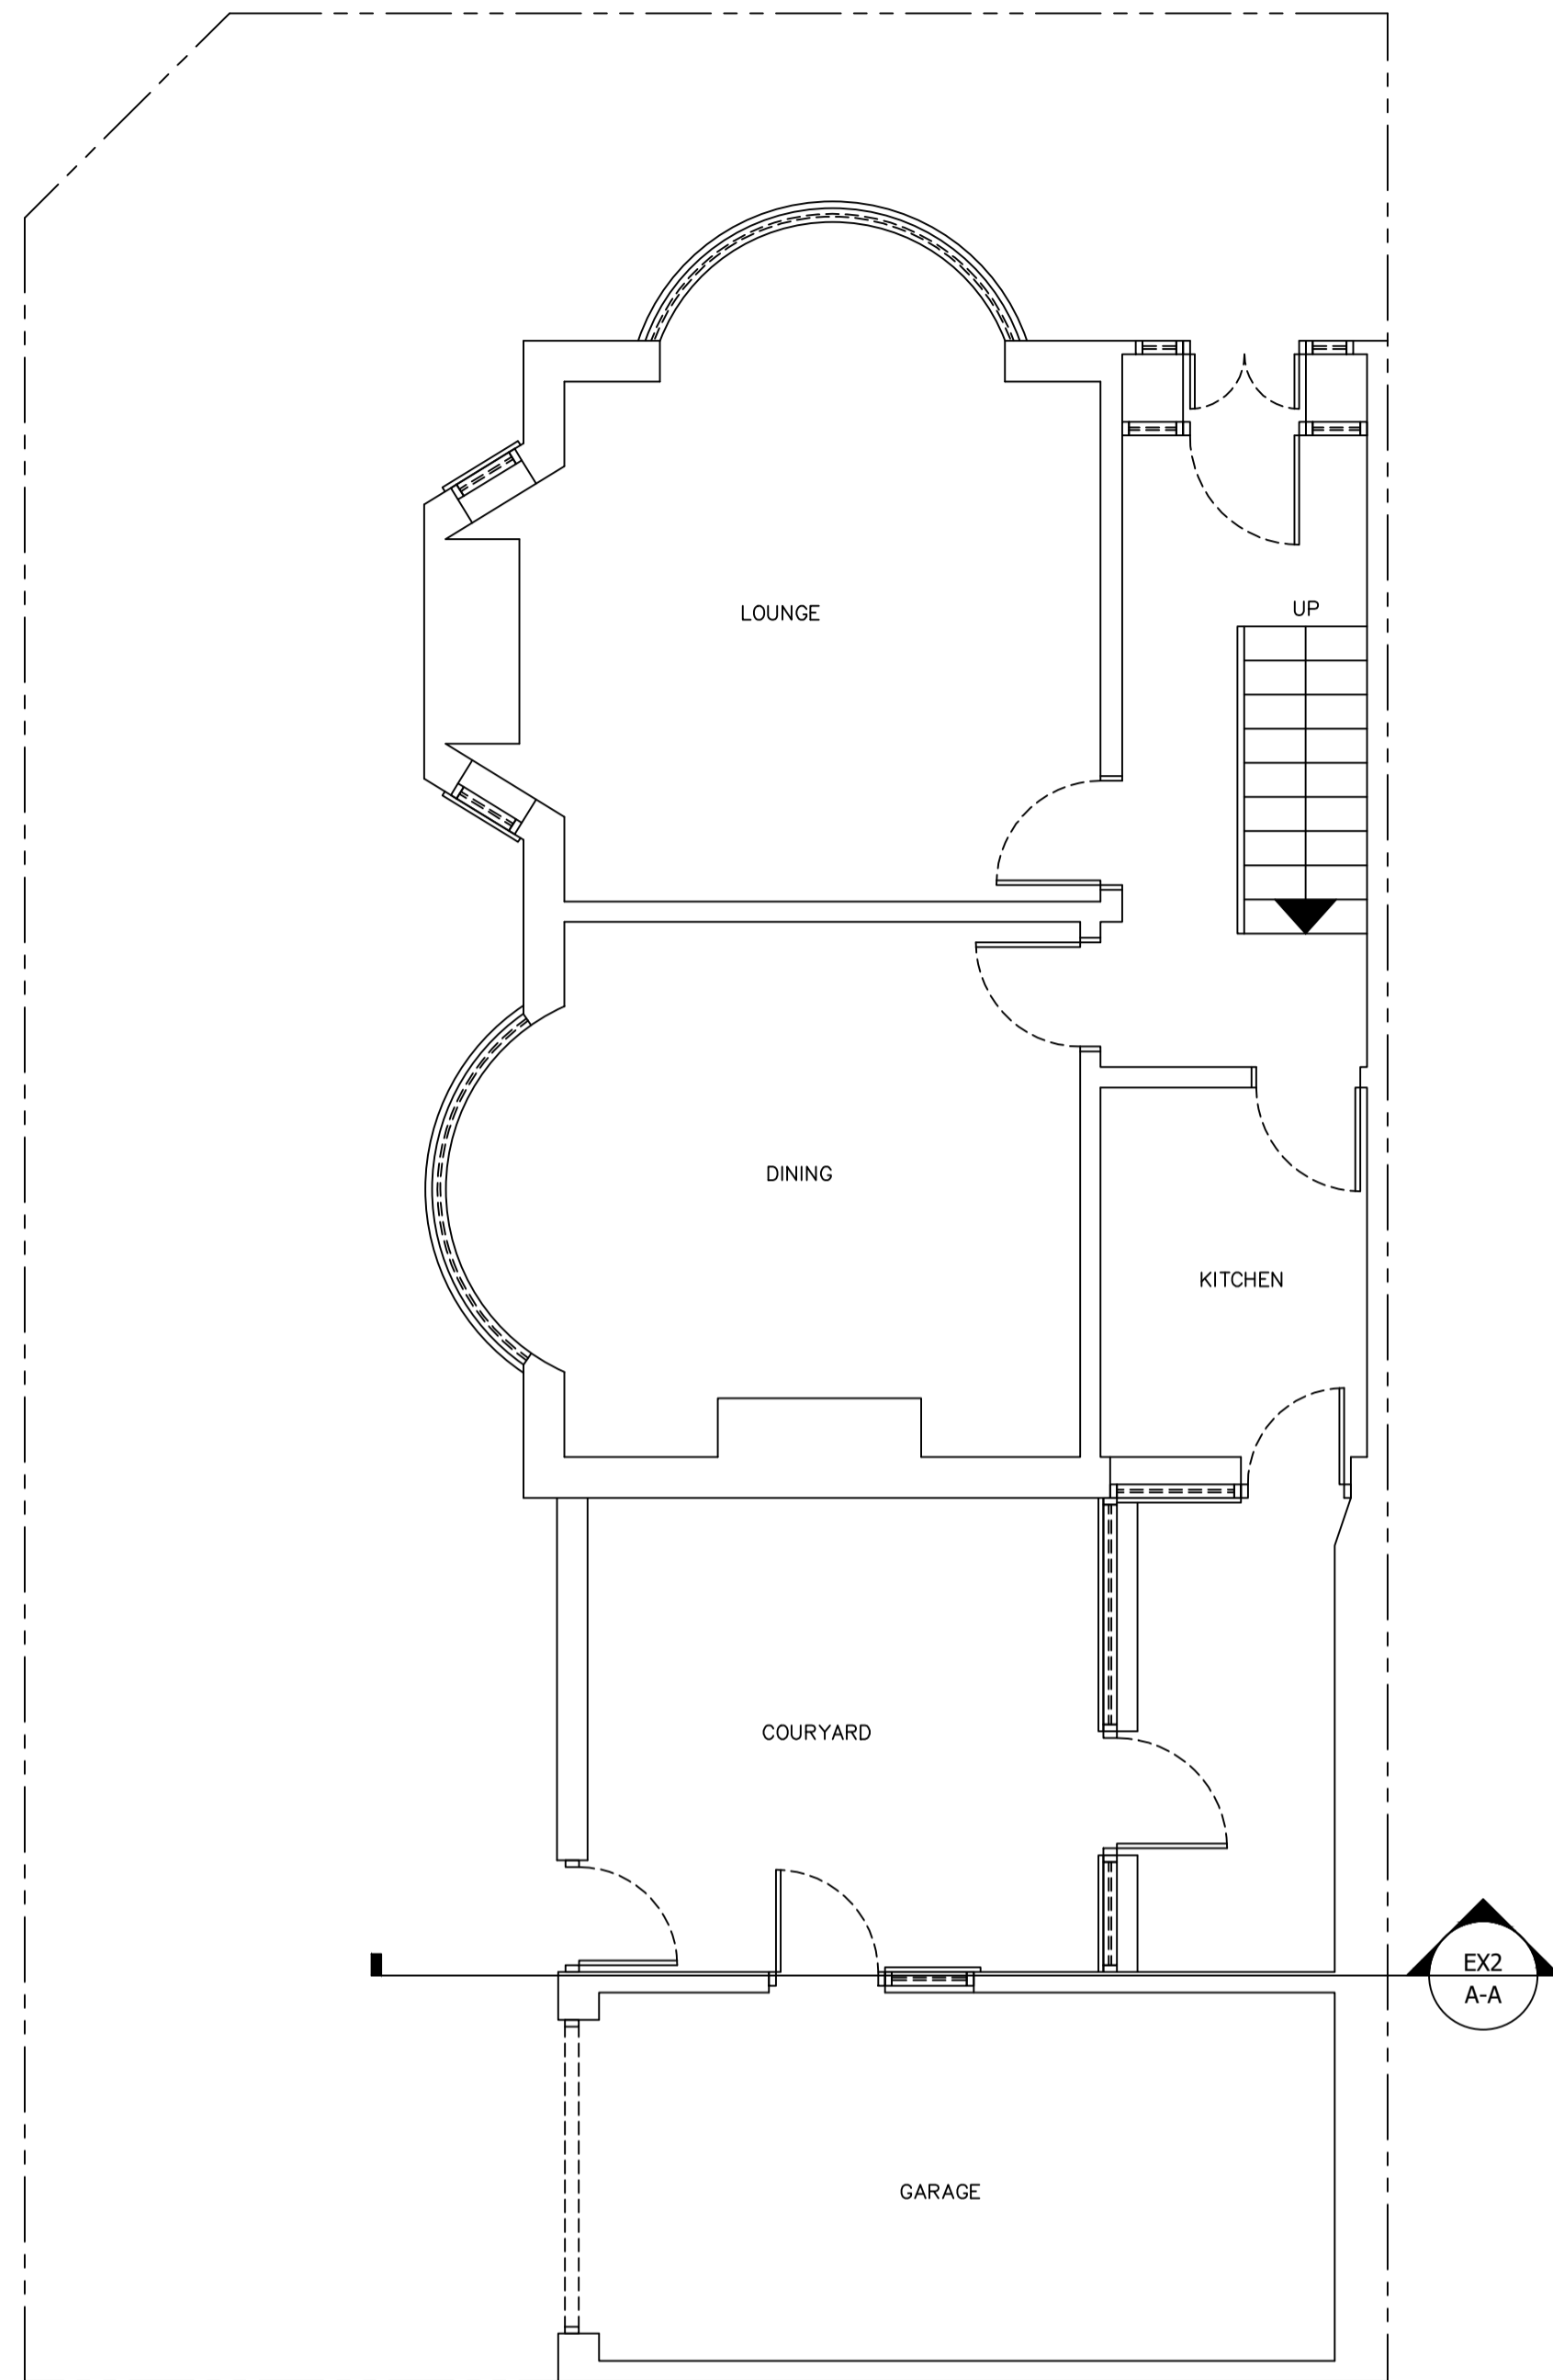

DRAWING FOR PLANNING PURPOSES ONLY

PR1 PROPOSED GRD FLOOR PLAN VIEW

Scale: 1:50

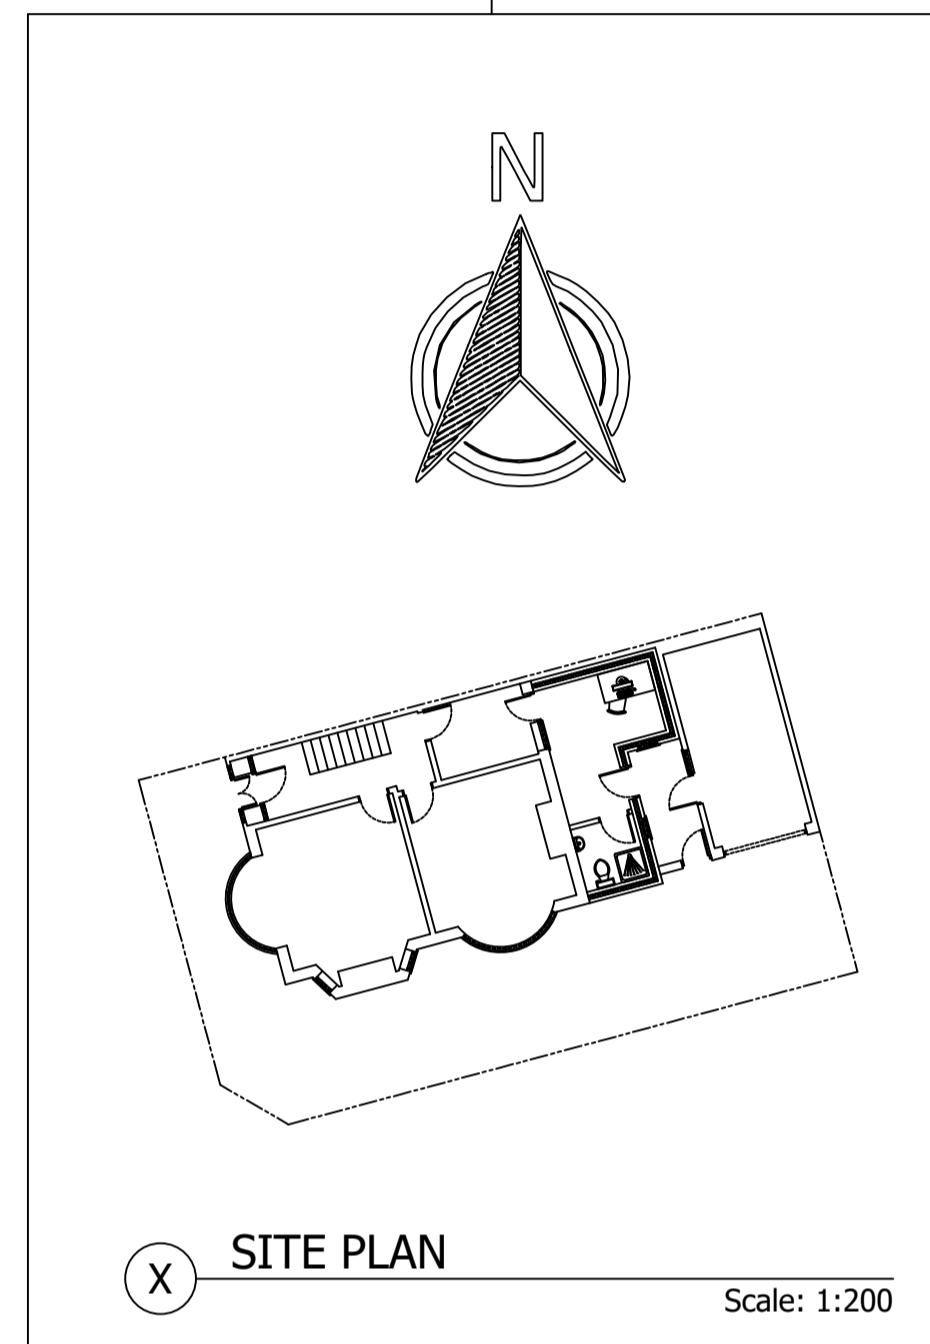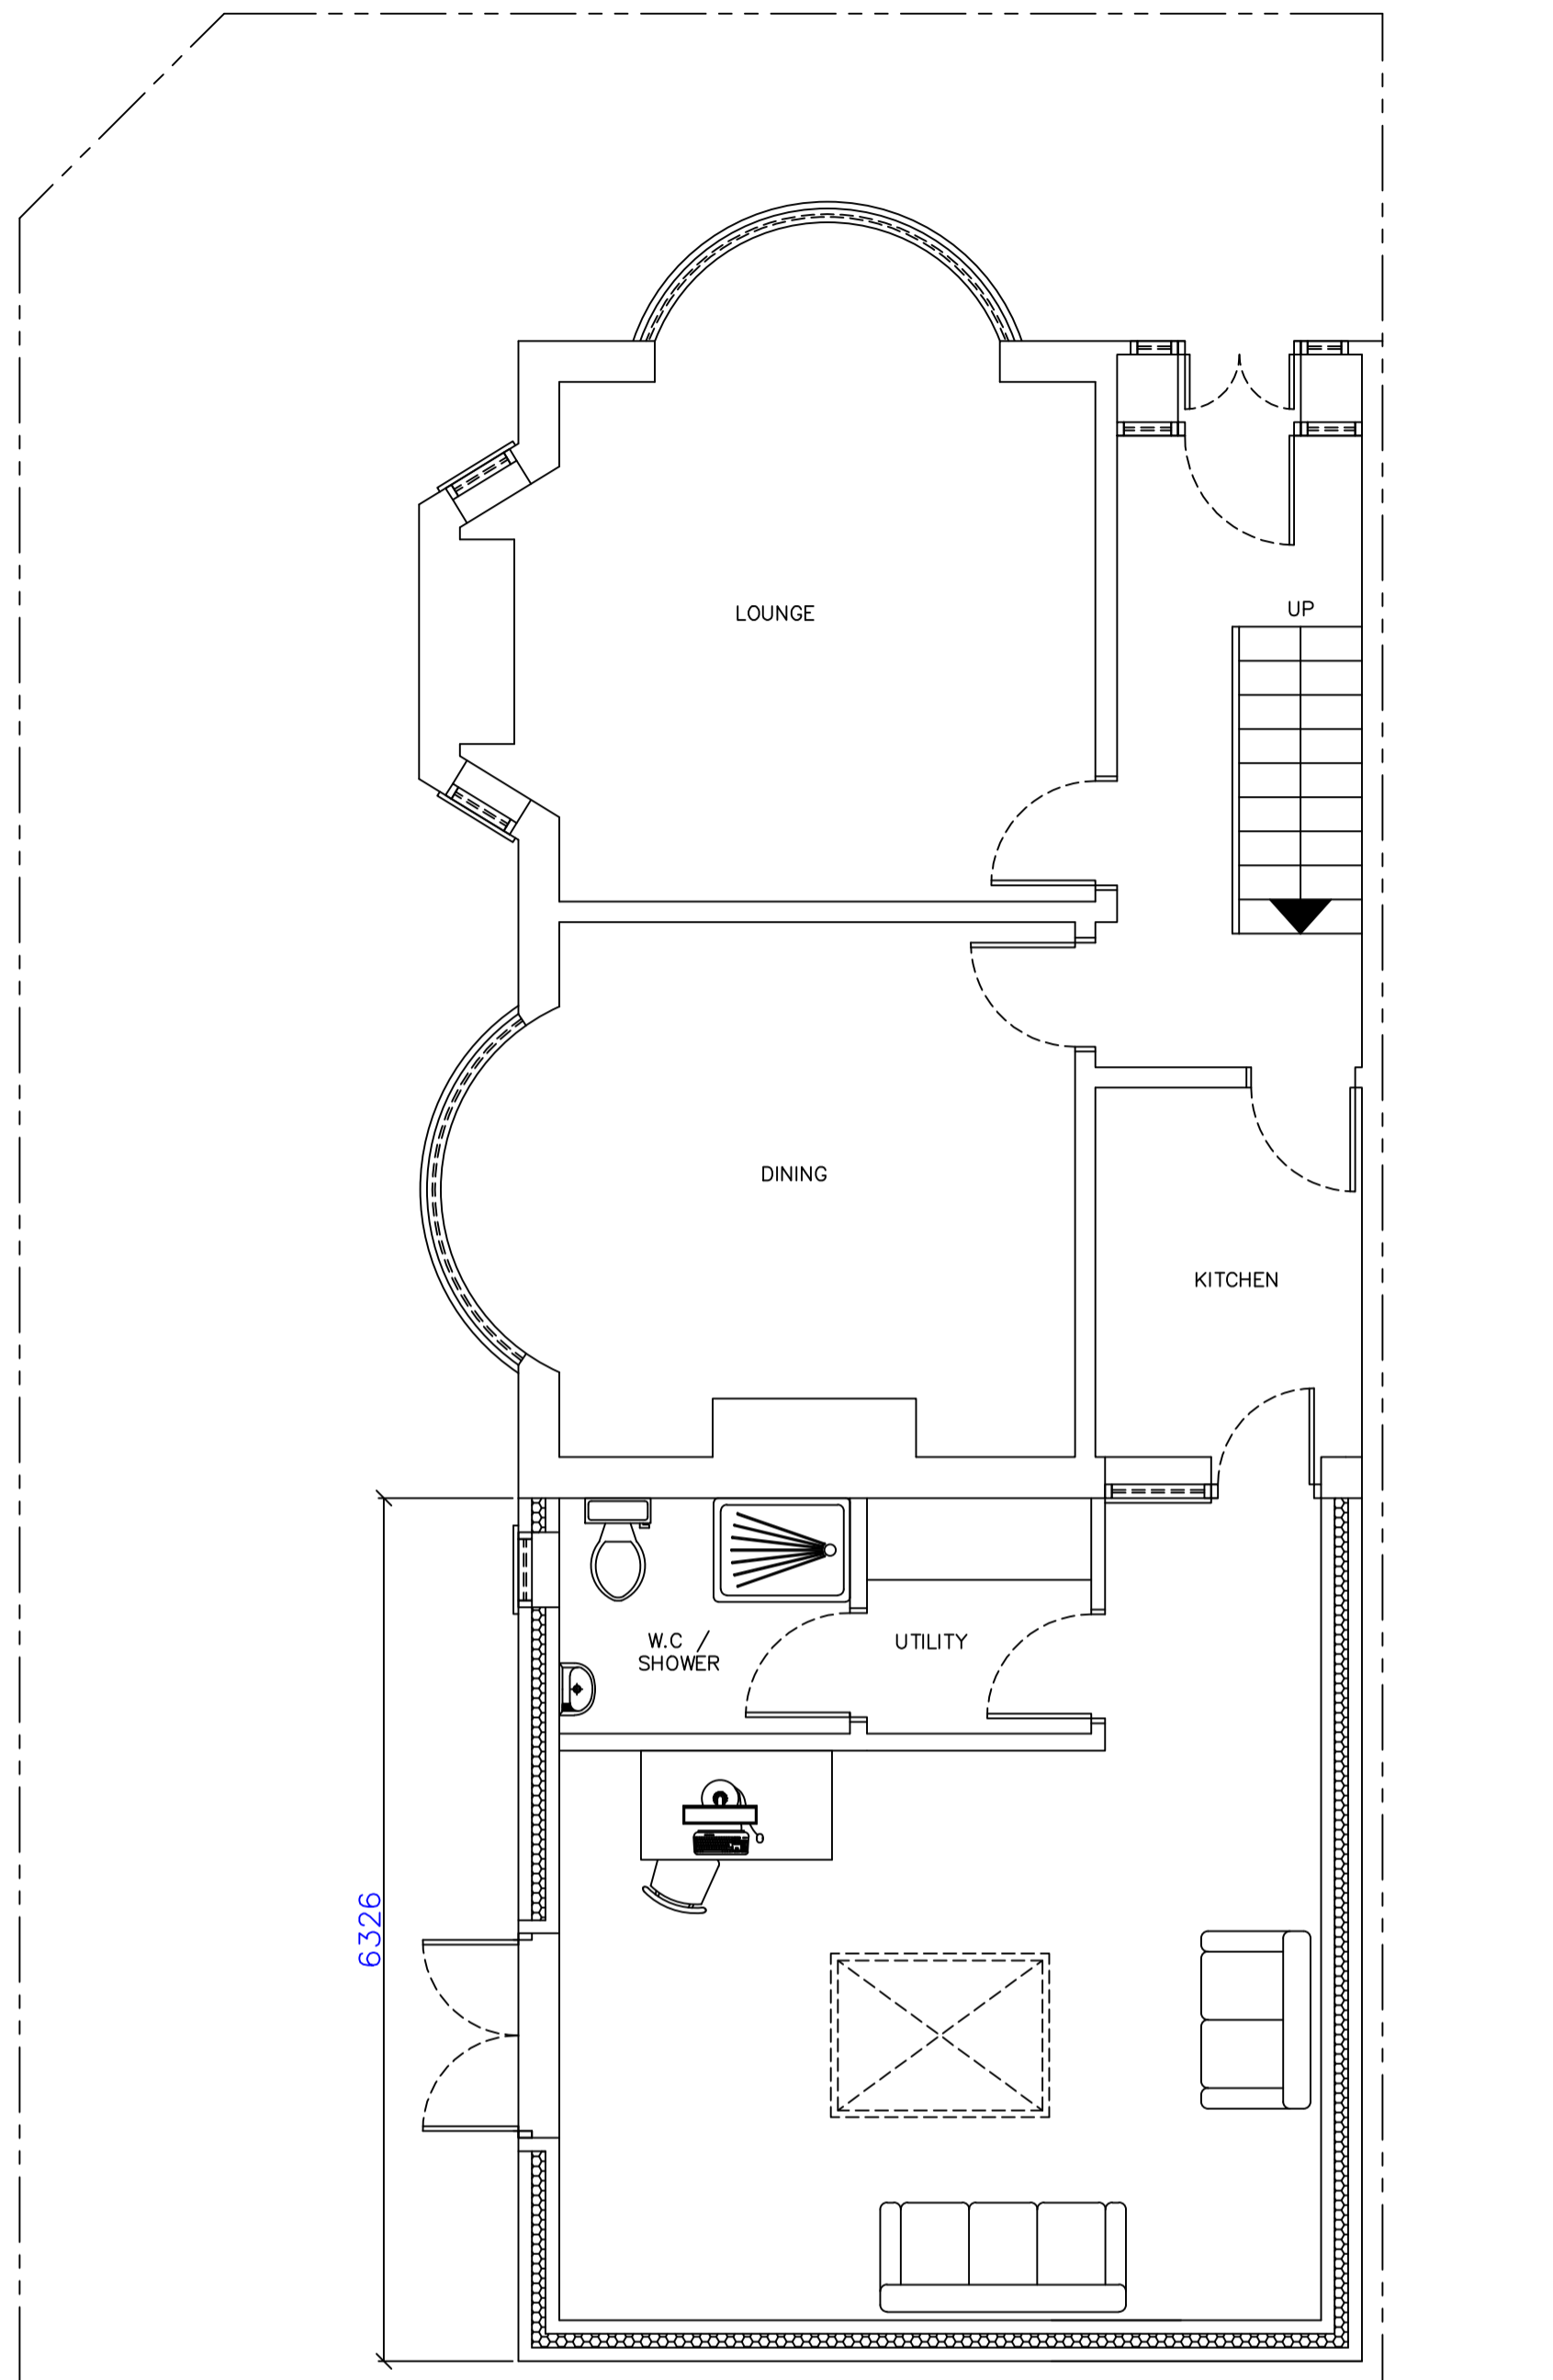

GENERAL NOTES

CDM REGULATIONS 2015  
The client must abide by the Construction Design and Management Regulations 2015. The client must appoint a contractor, if more than one contractor is to be involved, the client will need to appoint (in writing) a principal designer (to plan, manage and coordinate the planning and design work) and a principal contractor (to plan, manage and coordinate the construction and ensure there are arrangements in place for managing and organising the project).

Domestic clients  
The domestic client is to appoint a principal designer and a principal contractor when there is more than one contractor, if not your duties will automatically transferred to the contractor or principal contractor.

The designer can take on the duties, provided there is a written agreement between you and the designer to do so.

The Health and Safety Executive is to be notified as soon as possible before construction work starts if the works:

- (a) Last longer than 30 working days and has more than 20 workers working simultaneously at any point in the project.
- Or:
- (b) Exceeds 500 person days.

PARTY WALL ACT  
The owner, should they need to do so under the requirements of The Party Wall Act 1996, has a duty to serve a Party Structure Notice on any adjoining owner if building work on , to or near an existing Part Wall involves any of the following:

- \* Support of beam
- \* Insertion of DPC through wall
- \* Raising a wall or cutting of projections
- \* Demolition and rebuilding
- \* Underpinning
- \* Insertion of lead flashings
- \* Excavations within 3m of an existing structure where the new foundations will go deeper than existing foundations, or within 6m of an existing structure where the new foundations are within a 45 degree line of the adjoining foundations.

A Party Wall Agreement is to be in place prior to the start of work on site

THERMAL BRIDGING  
Care shall be taken to limit the occurrence of thermal bridging in the insulation layers caused by gaps within the thermal element. (i.e. around windows and door openings). Reasonable provision shall also be made to ensure the extension is constructed to minimise unwanted air leakage through the new building fabric.

All dimensions are in millimetres unless otherwise stated. No dimensions to be scaled from this drawing. It is the responsibility of the Contractor to check all sizes, site dimensions and positions of drains and services prior to setting out or shop work. Any discrepancies to be reported to the contact details below.

Liability shall not be taken for any defects in this drawing unless, prior to commencement, this drawing and all its dimensions have been so checked and verified. Proposed floor levels will be no lower than existing floor levels and flood protection measures in accordance with Environment Agency guidelines will be incorporated into the build.

Existing structure including foundations, beams, walls and lintels carrying new and altered loads are to be exposed and checked for adequacy prior to commencement of works and as required by the Building Control Surveyor.

This drawing and all the information contained thereon is subject to copyright and must not be reproduced in whole or part without the express permission of KR CAD Solutions / RDJ Creative.

Any unauthorised reproduction infringes copyright and may lead to prosecution.

**KR CAD SOLUTIONS**  
IN ASSOCIATION WITH  
**RDJ CREATIVE**

133 WEST DRIVE  
THORNTON CLEVELEYS  
FY5 2EG  
Tel: 01253 829957  
Mob: 07494 905535 / 07743 871015  
email:- info@krcadsolutions.co.uk  
info@rdjcreative.co.uk

CLIENT: MRS. SHAW

REV	DATE	AMENDMENT	DRN	CHKD	APP
C	18.03.22	WINDOWS UPDATED	KR	-	-
B	07.03.22	PITCHED ROOF ADDED	KR	-	-
A	01.03.22	DRAWING UPDATED	KR	-	-
-	02.02.22	ISSUED FOR COMMENT / APPROVAL	KR	-	-

DRAWING STATUS:-  
COMMENT / APPROVAL

PROJECT: 15 ROSELYN AVENUE  
BLACKPOOL  
FY4 2PD

TITLE:  
EXISTING , PROPOSED PLANS &  
ELEVATIONS FOR THE REMOVAL OF  
EXISTING OUTBUILDING, DETACHED  
GARAGE AND THE CONSTRUCTION OF A  
SINGLE STOREY REAR EXTENSION

DWG NO. **BBC-1115-22-02-001**

DATE: 25.01.22 DRN: KR CHK / APP: -

SCALE: AS SHOWN @ A1 REVISION: C


EX3 B-B



EX2 EXISTING SOUTH SIDE ELEVATION (A-A)

Scale: 1:100


EX3

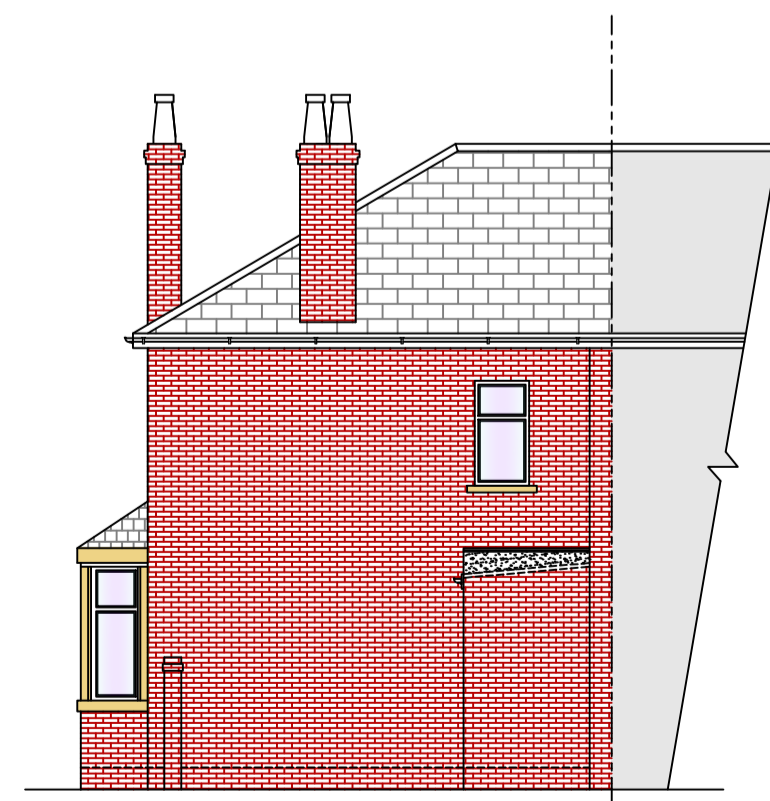

EX3 EXISTING WEST REAR ELEVATION (B-B)

Scale: 1:100


PR2

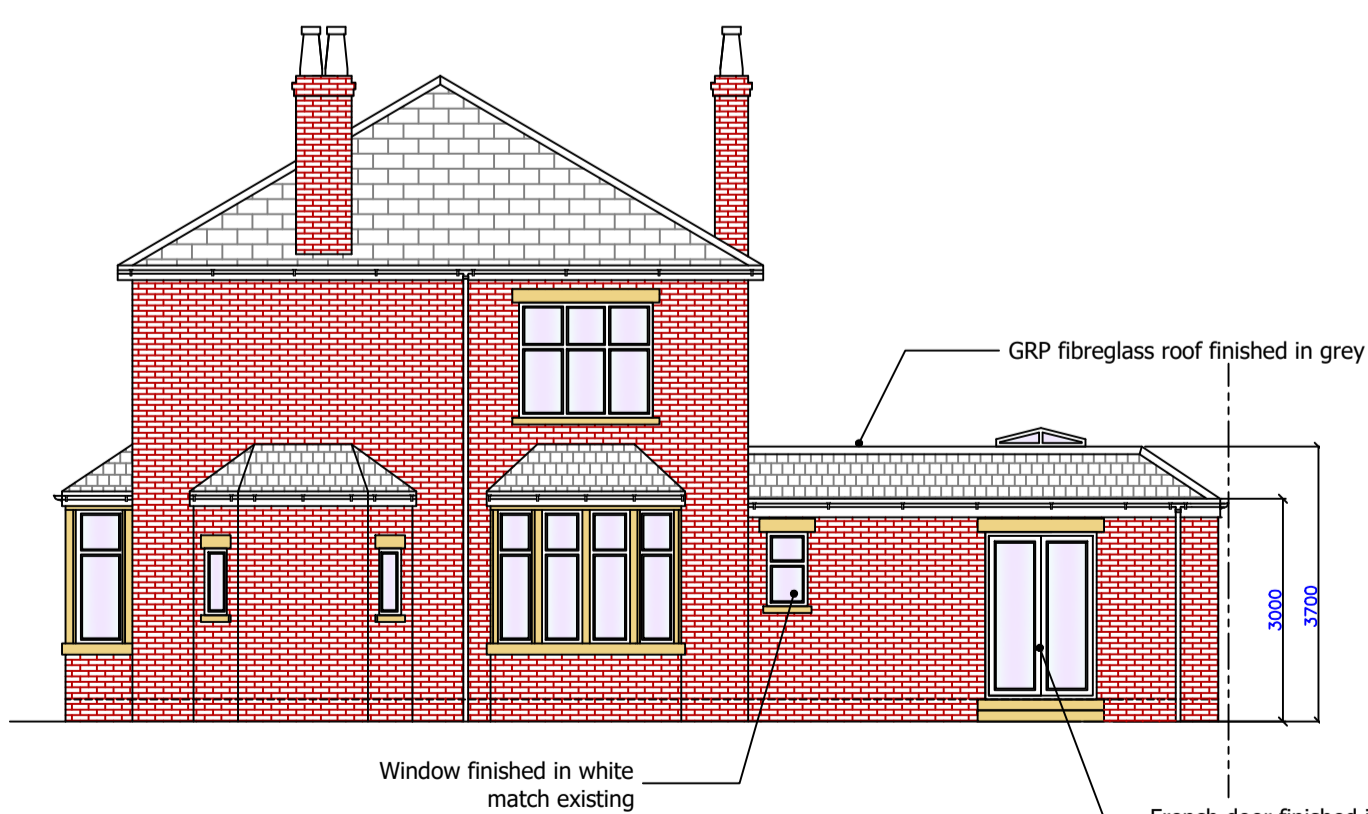

PR2 PROPOSED SOUTH SIDE ELEVATION (A-A)

Scale: 1:100

PR3 B-B

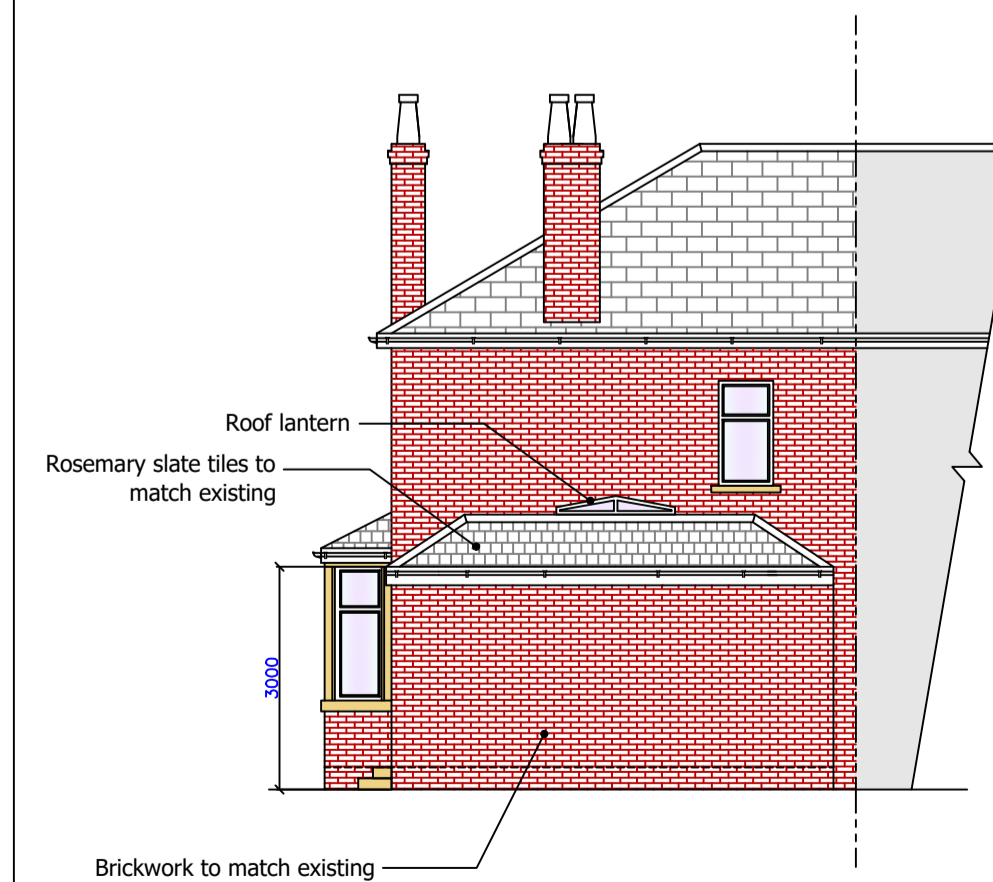

PR3 PROPOSED WEST REAR ELEVATION (B-B)

Scale: 1:100