

General Notes  
 1. Do not scale this drawing. All dimensions to be as noted. Contractor to check all dimensions on site before carry out works.  
 2. This drawing is for the private and confidential use of the client for whom it was undertaken and it should not be reproduced in whole or in part or relied upon by third parties for any use without the express written authority of Beech Architects Limited.



EAST ELEVATION



NORTH ELEVATION






WEST ELEVATION



SOUTH ELEVATION



GARDEN OFFICE

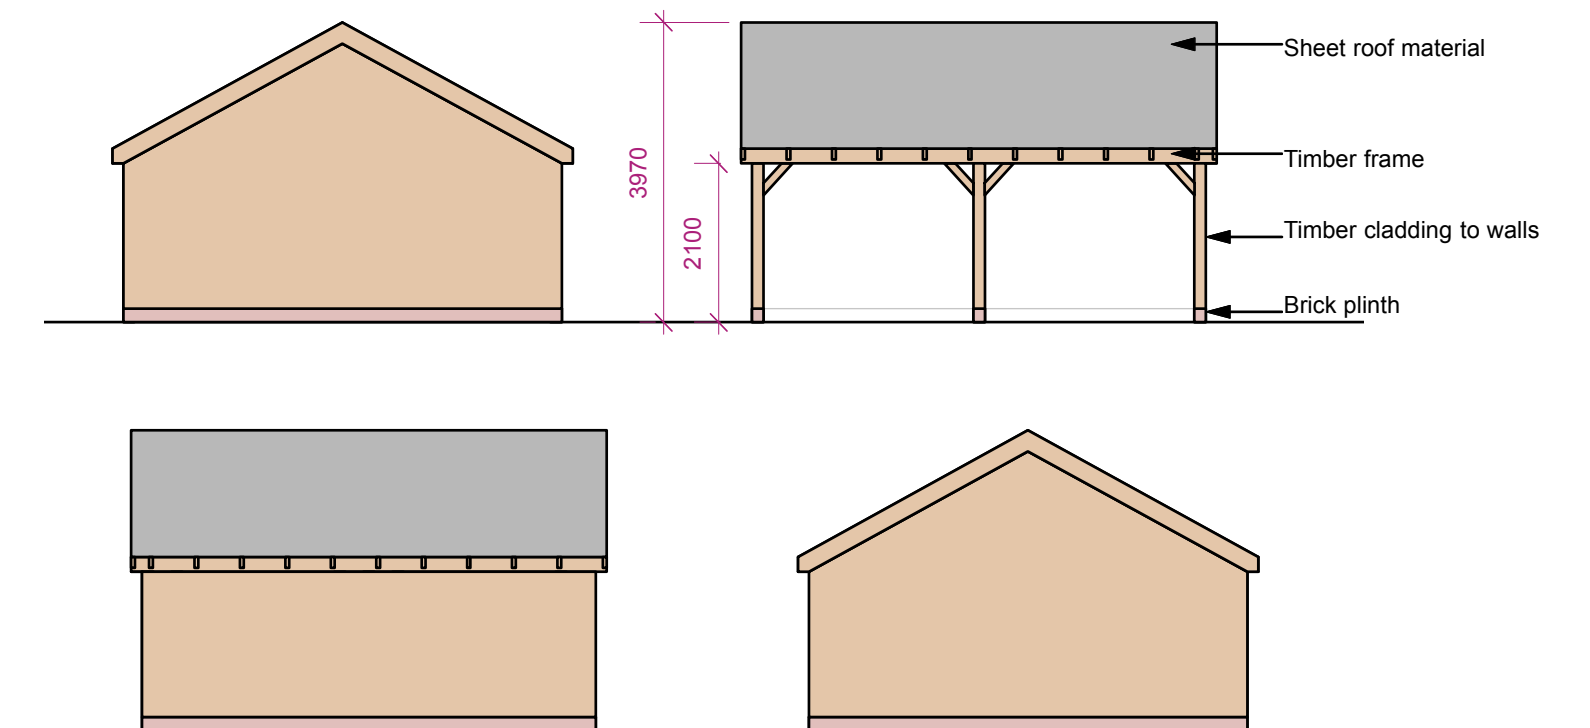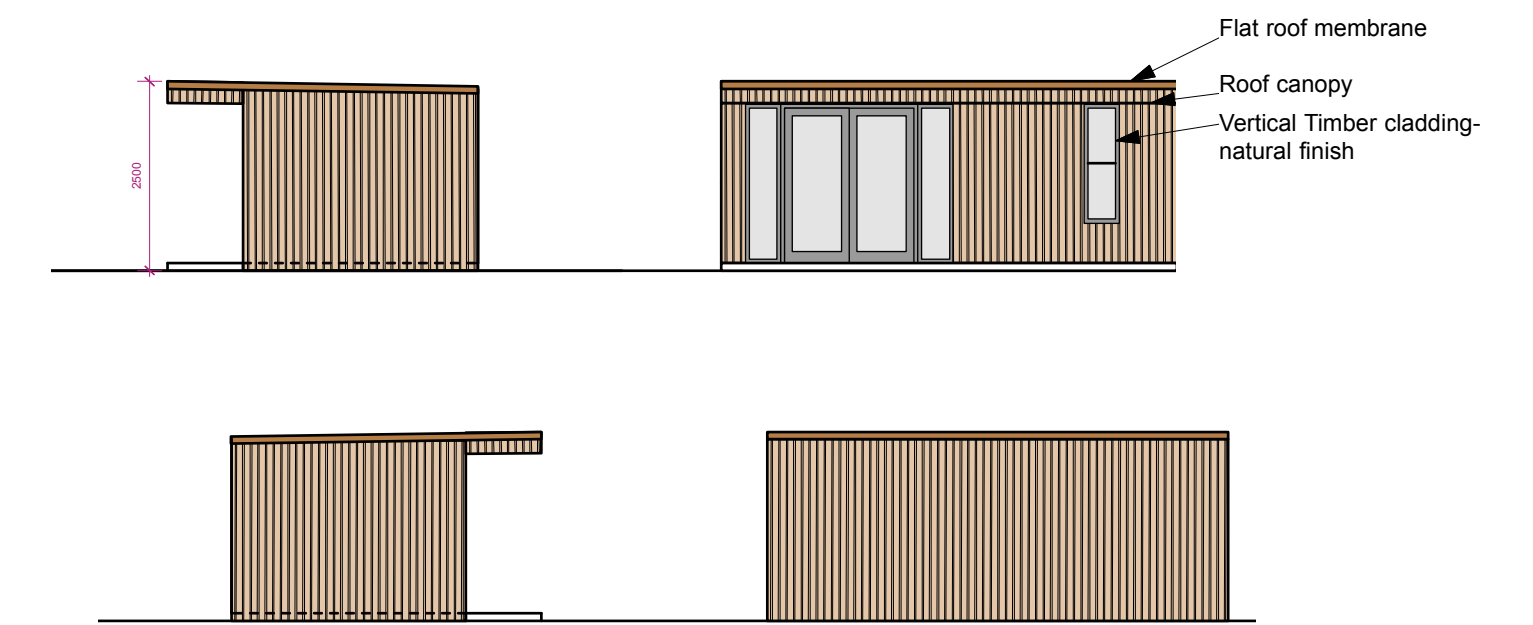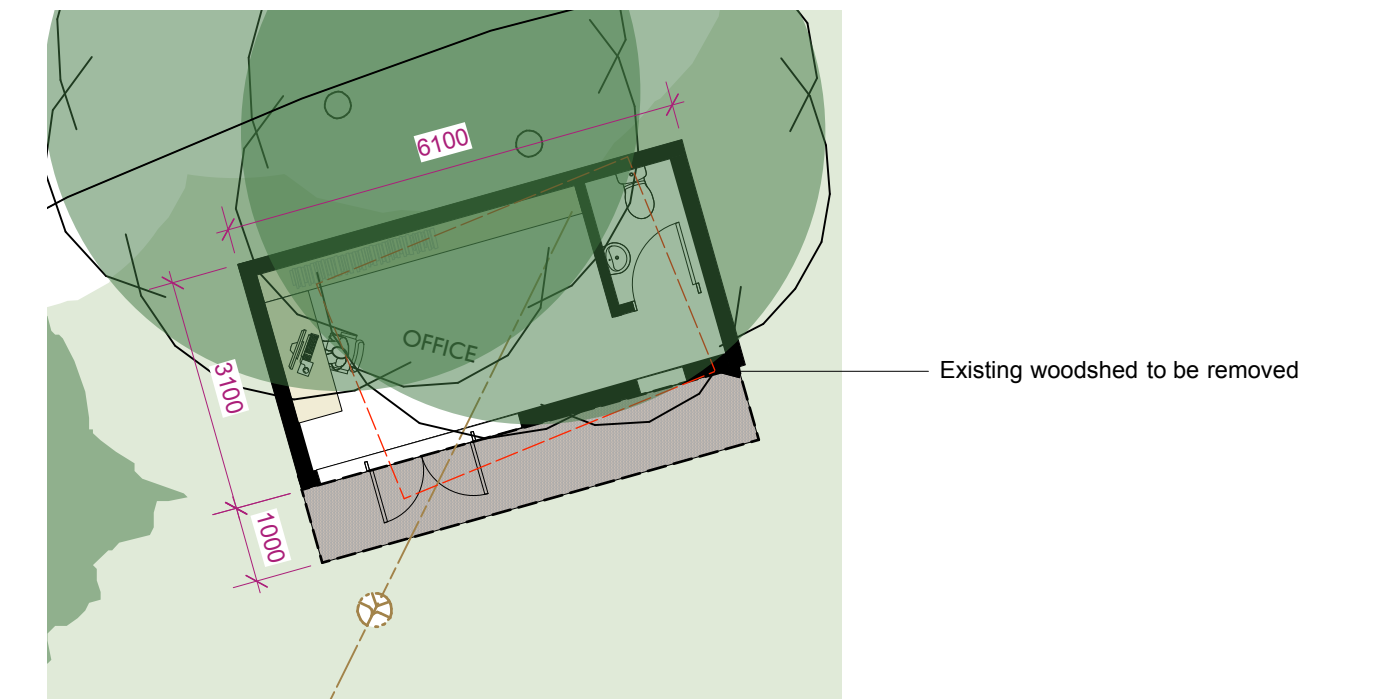


GARAGE ELEVATIONS



GROUND FLOOR

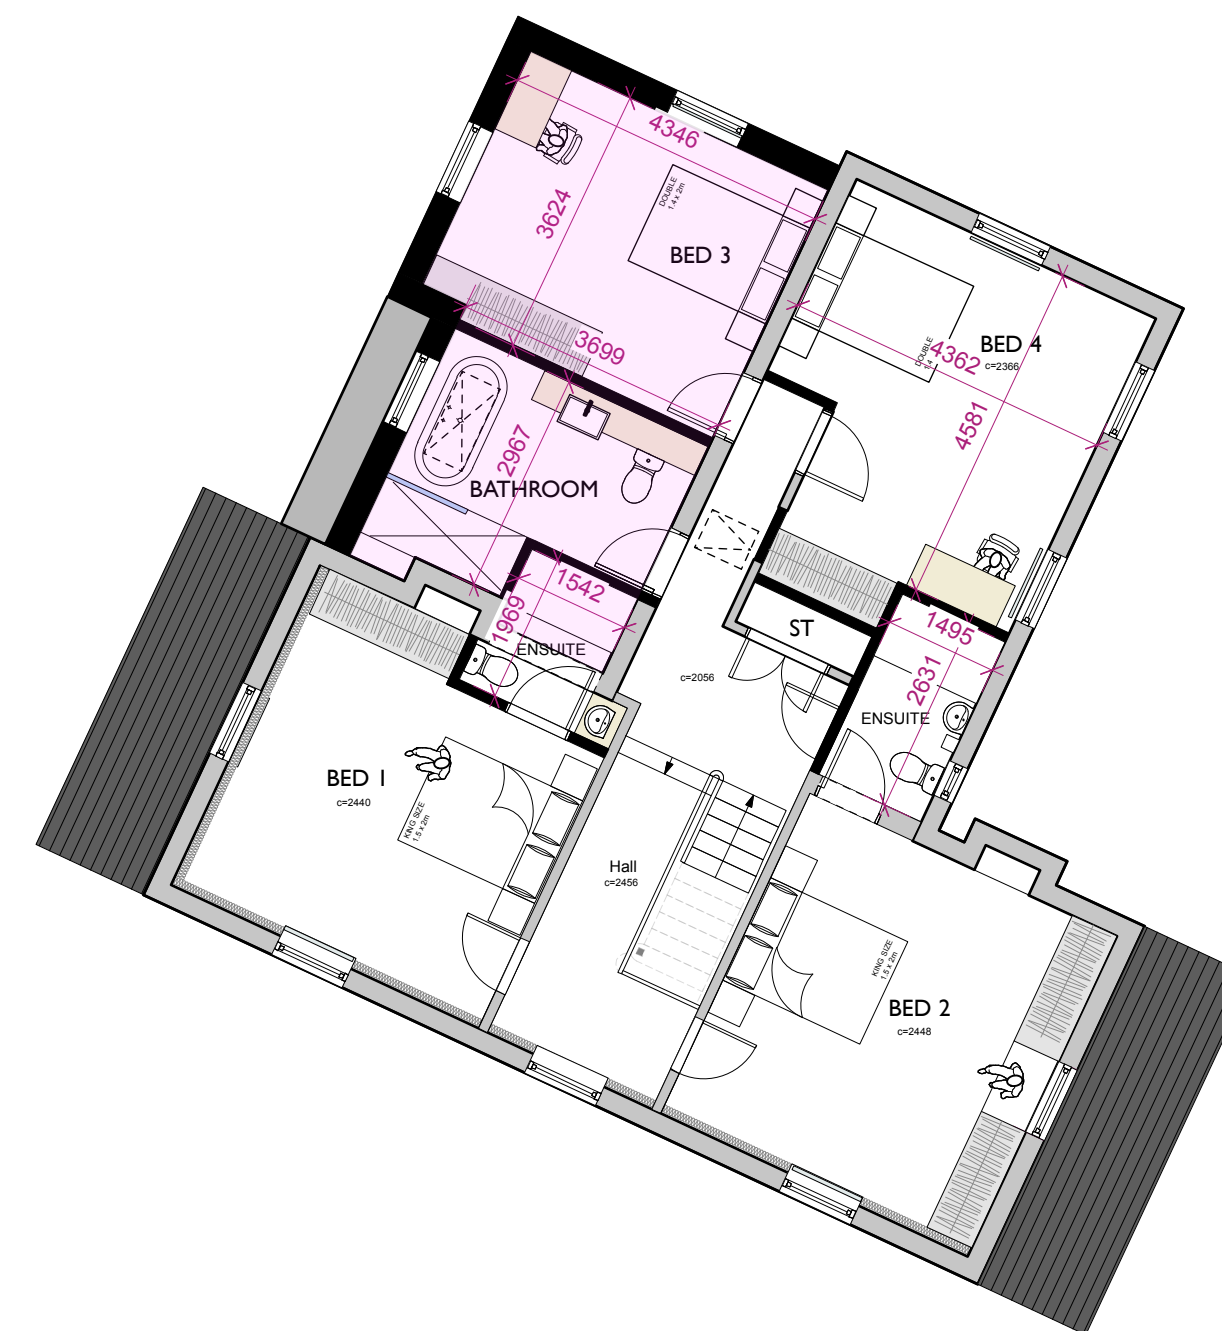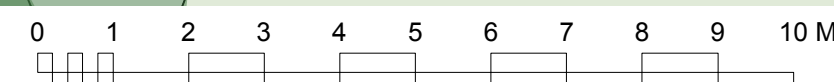

FIRST FLOOR

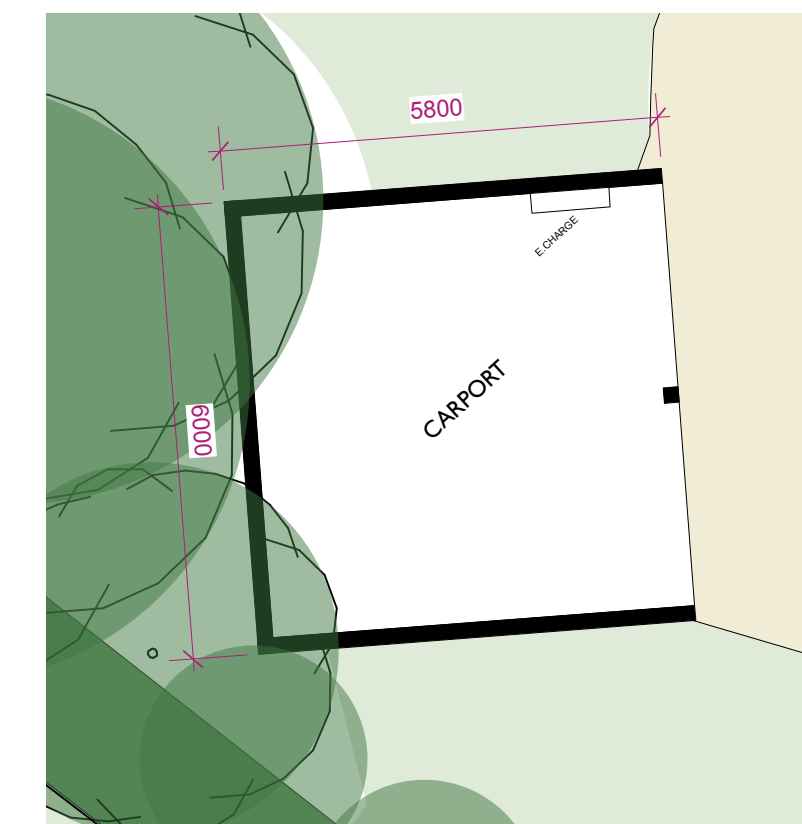

GARAGE/CAR PORT

Rev  
 E. 29.03.22: Office size updated  
 D. 27.03.22: updates following client site meeting  
 C. 18.03.22: Garage added  
 B. 15.03.22: Elevation gable amended  
 A. 12.03.22: Elevation gable amended

**Beech ARCHITECTS**  
 Church Farm Barn  
 The Street  
 Thornodon  
 Suffolk  
 IP23 7JR  
 www.beecharchitects.com  
 enquiries@beecharchitects.com  
 t 01379 678442

CLIENT  
 Sam Kerracher

PROJECT  
 THE GROVE  
 BEDFIELD  
 WOODBRIDGE  
 IP13 7EB

DRAWING  
 Proposed Elevations and Sections

SCALE	DATE	DRAWN BY	CHECKED
1:100 @ A1	FEB 2022	HF	RP
DRAWING NUMBER	JOB NUMBER	STATUS	REV
06	631	Not For Construction	E

This drawing is copyright and remains the property of Beech Architects Ltd. Original size A1. Scale shown will be incorrect if reproduced in any other format. All dimensions to be checked on site.