



3D VISUAL

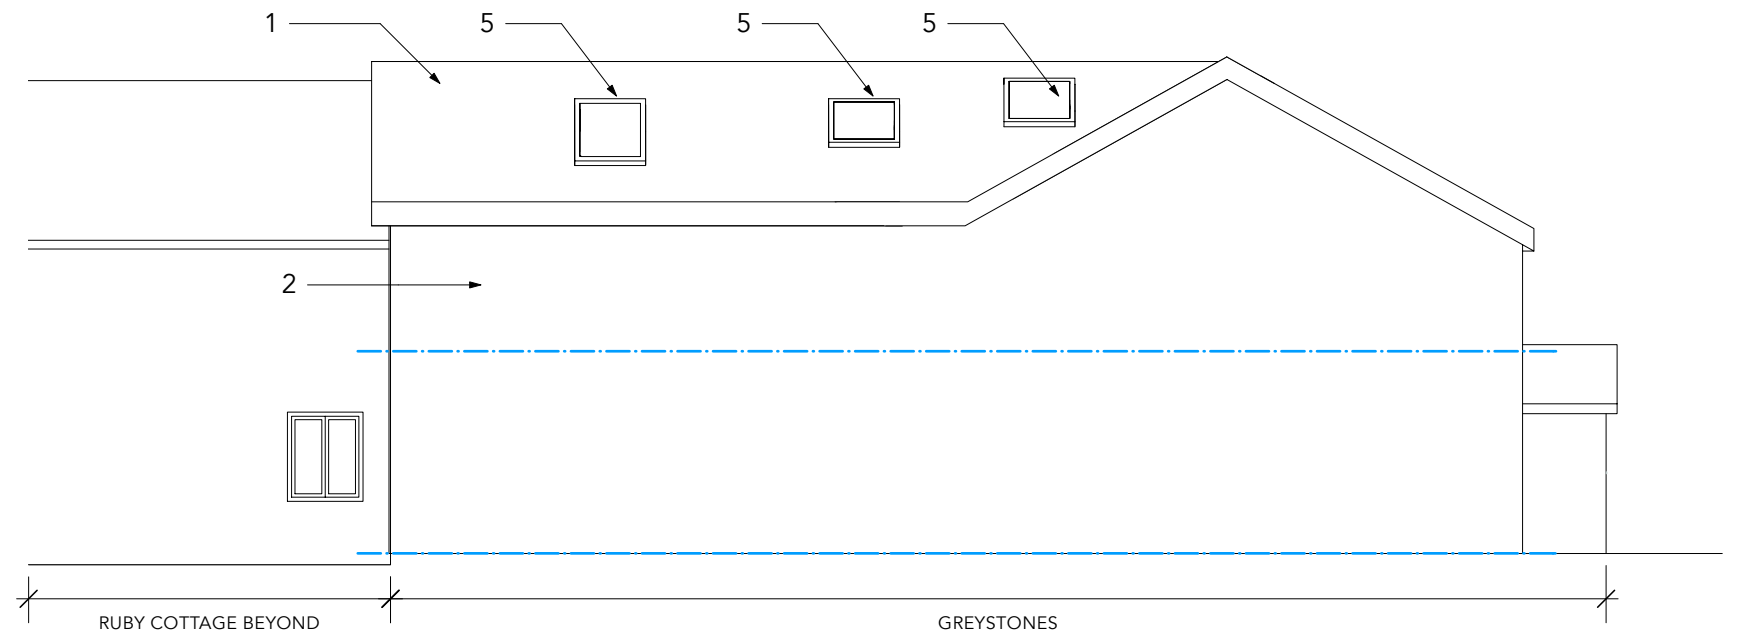


SIDE ELEVATION

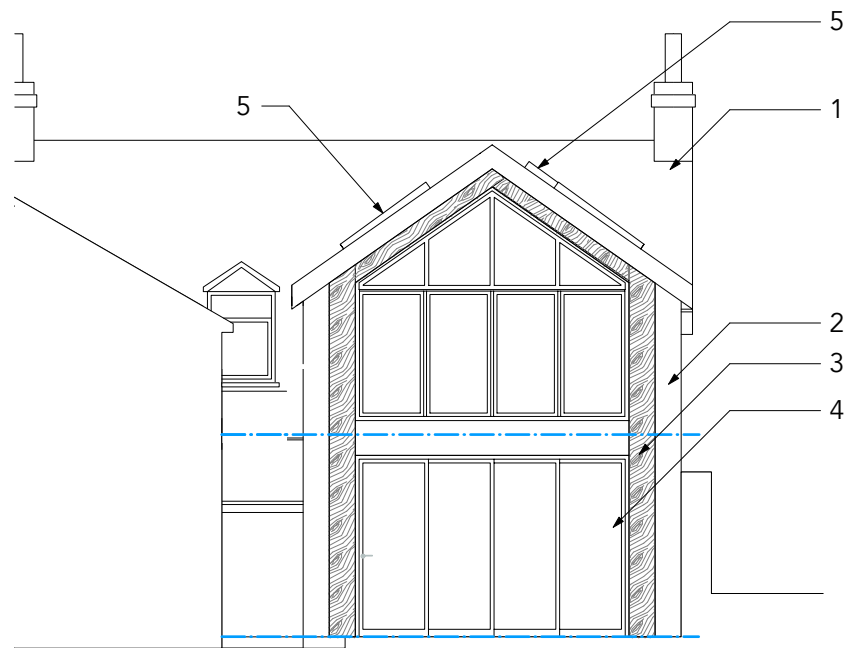

REAR ELEVATION

Notes

- 1. tiled roof
- 2. render
- 3. oak frame
- 4. uPVC/aluminium/timber windows/doors
- 5. velux rooflights

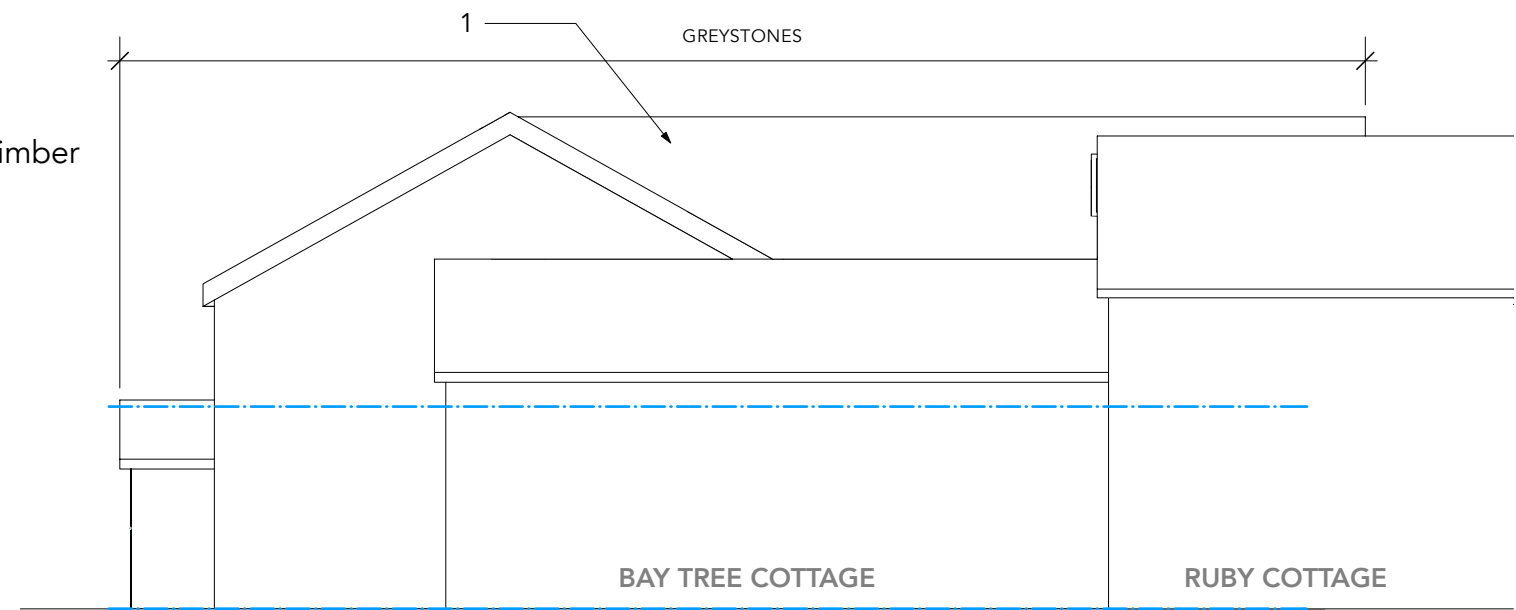

SIDE ELEVATION - From Blackmoor

PLEASE NOTE:
furniture layouts, any colour & materials are indicative only; type, location of furniture & fittings to be agreed with clients on site.

DISCLAIMER:
NH Plans takes no responsibility should any drawing/s unless specified are used for building purposes.
NH Plans takes no responsibility for errors made by others in scaling from this drawing.
All construction information should be taken from figured dimensions only



13 High Street
Hanham
BS15 3DN
t: 07791559663
e: info@nhplans.co.uk
w: nhplans.co.uk

status
PLANNING
project
Greystones,
Langford Rd,
BS40 5HU
client
Mr & Mrs Furlong
date
March 2022
scale
1:100@A3

drawing title
Proposed Elevations
drawing no.
GS.05

rev no.
P

P 21/03/2022
revision

