





rear elevation
EXISTING ELEVATIONS

side elevation

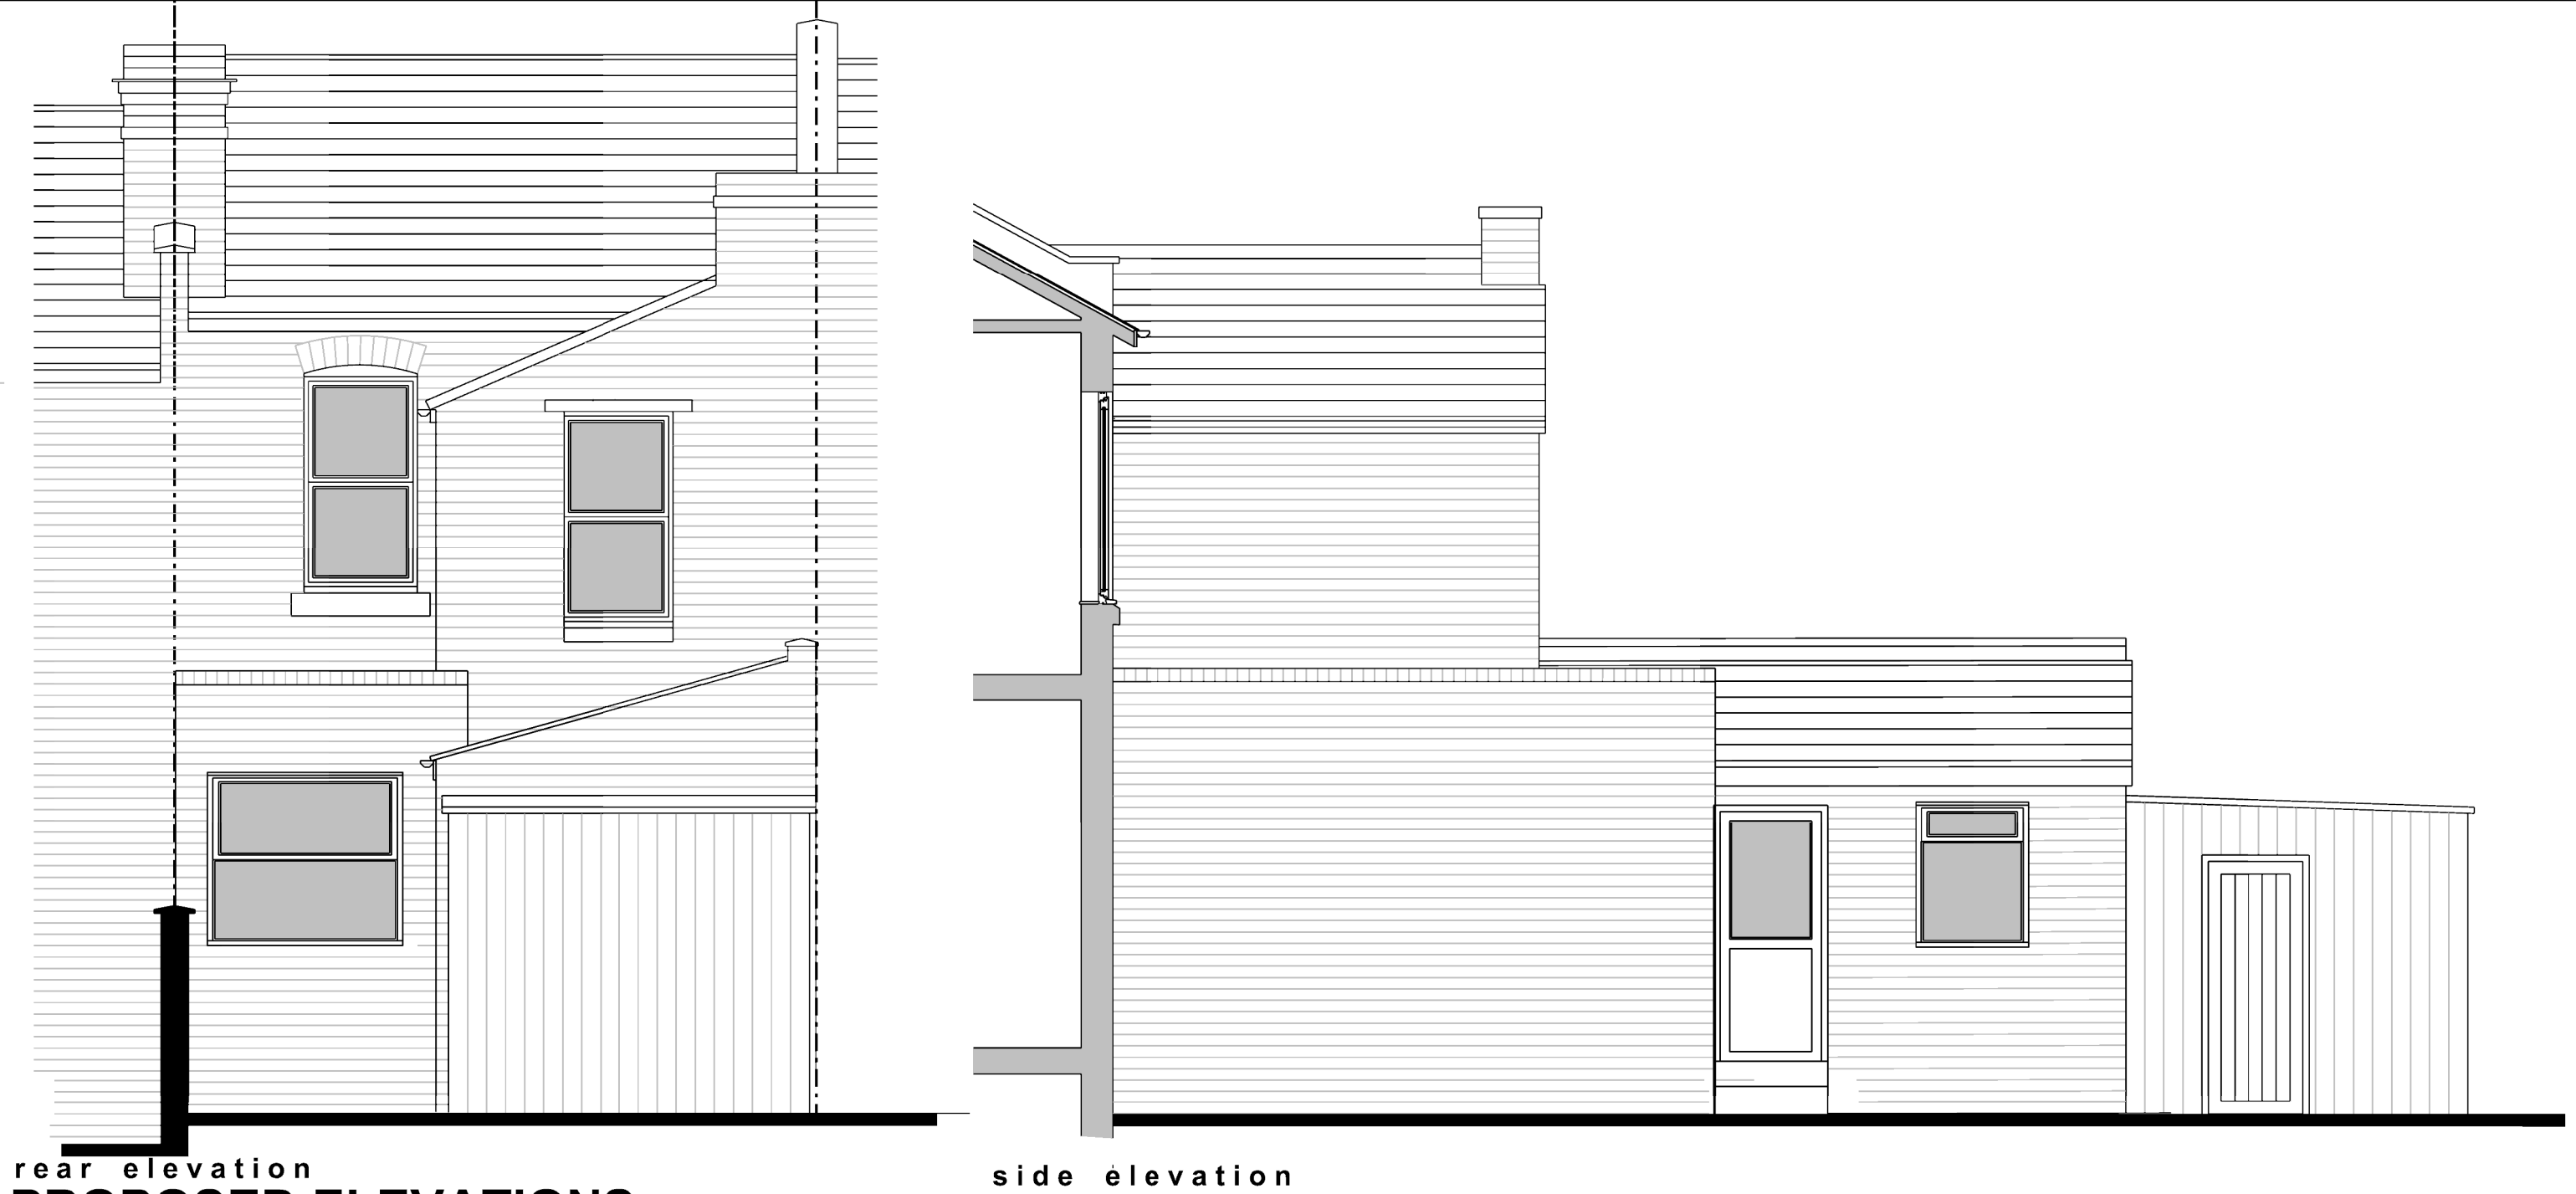


rear elevation
PROPOSED ELEVATIONS


side elevation

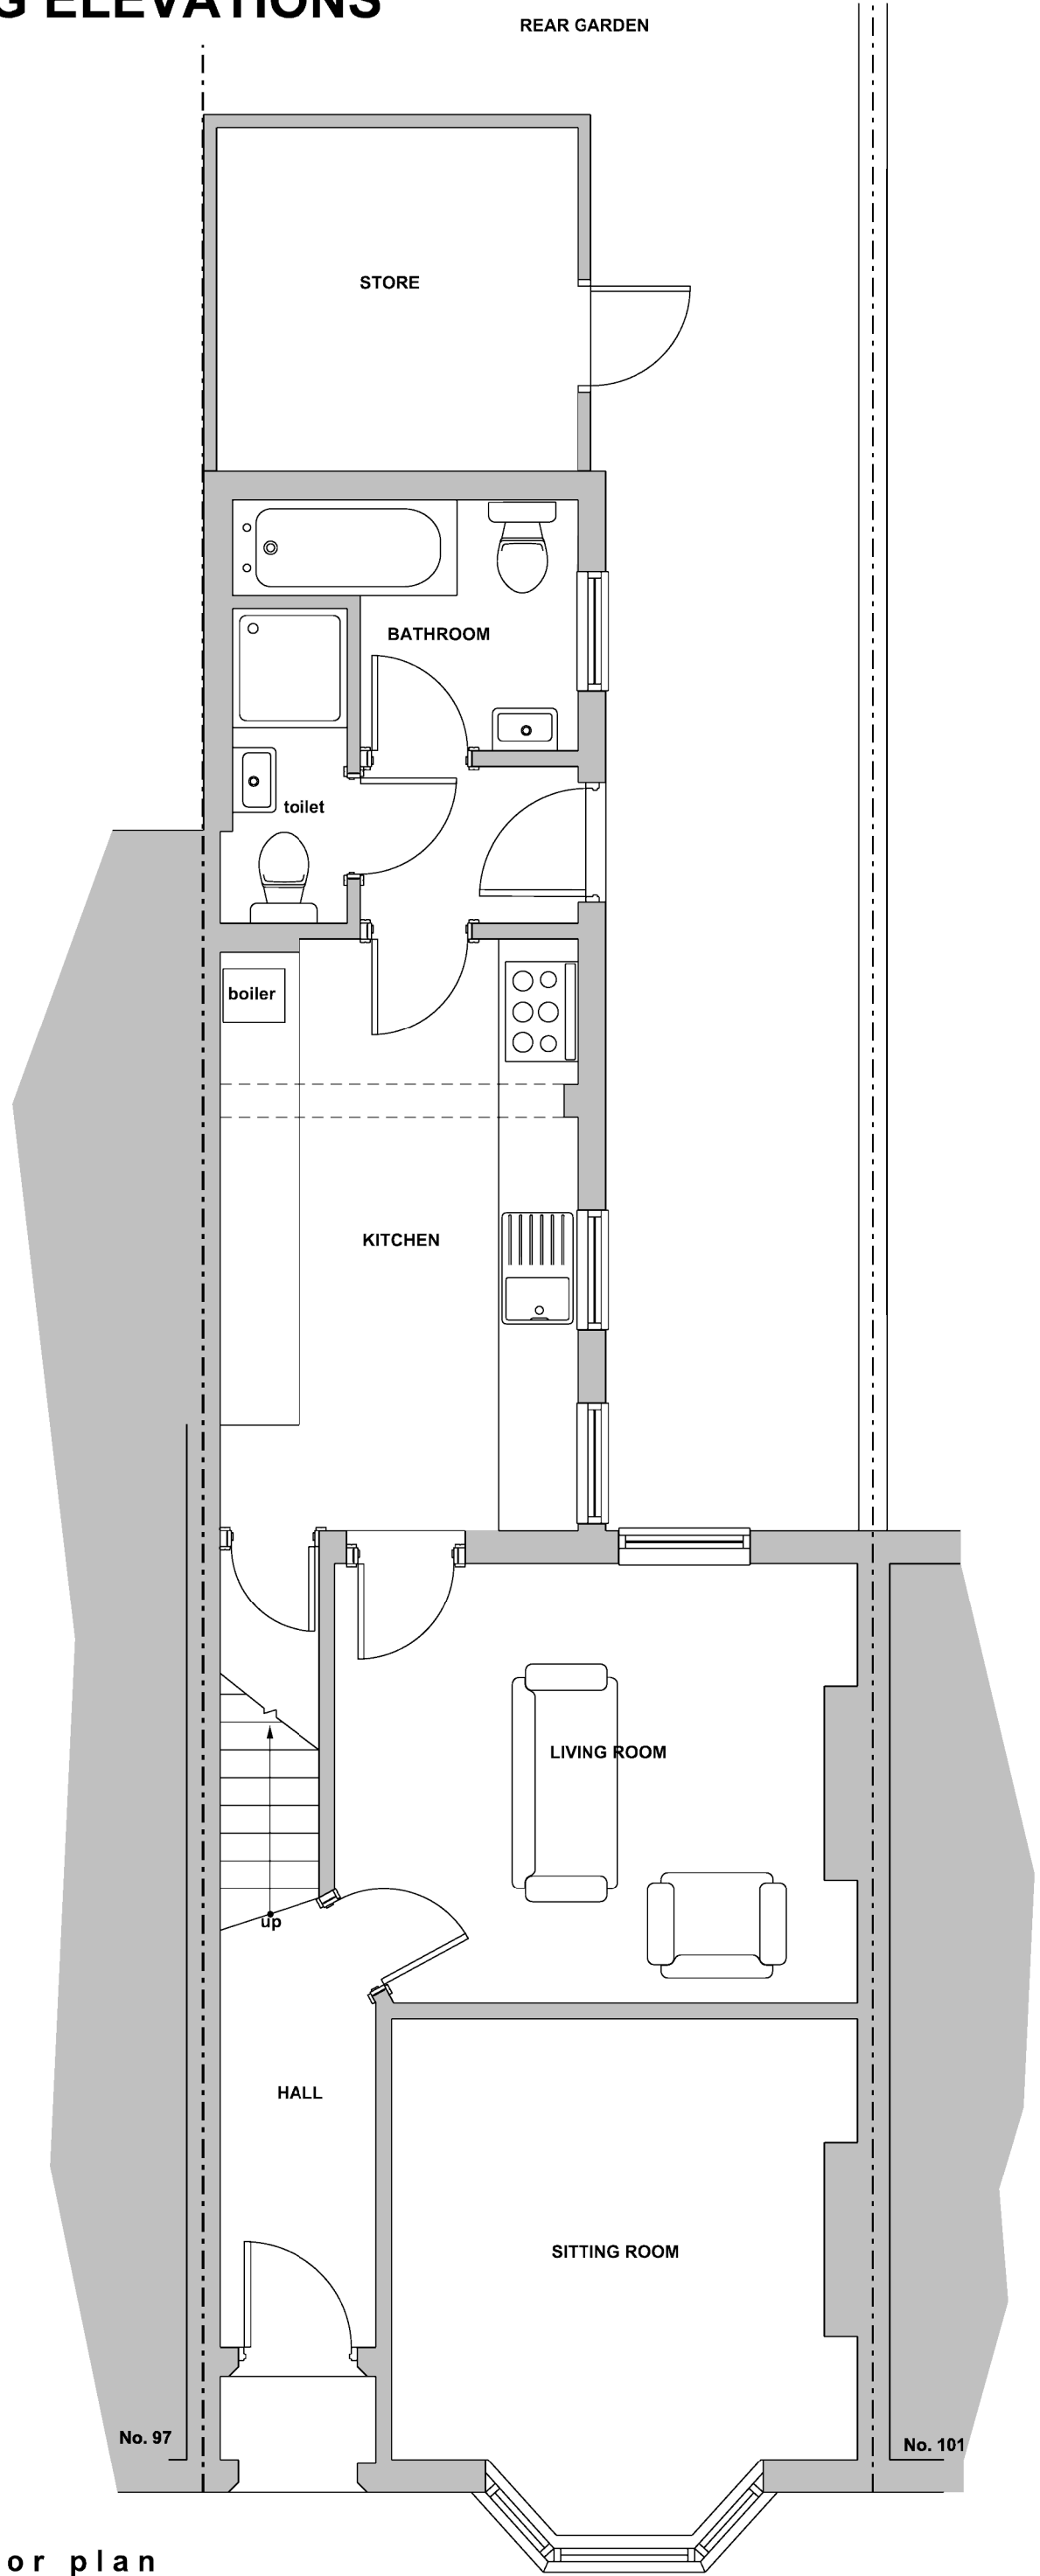

ground floor plan
EXISTING

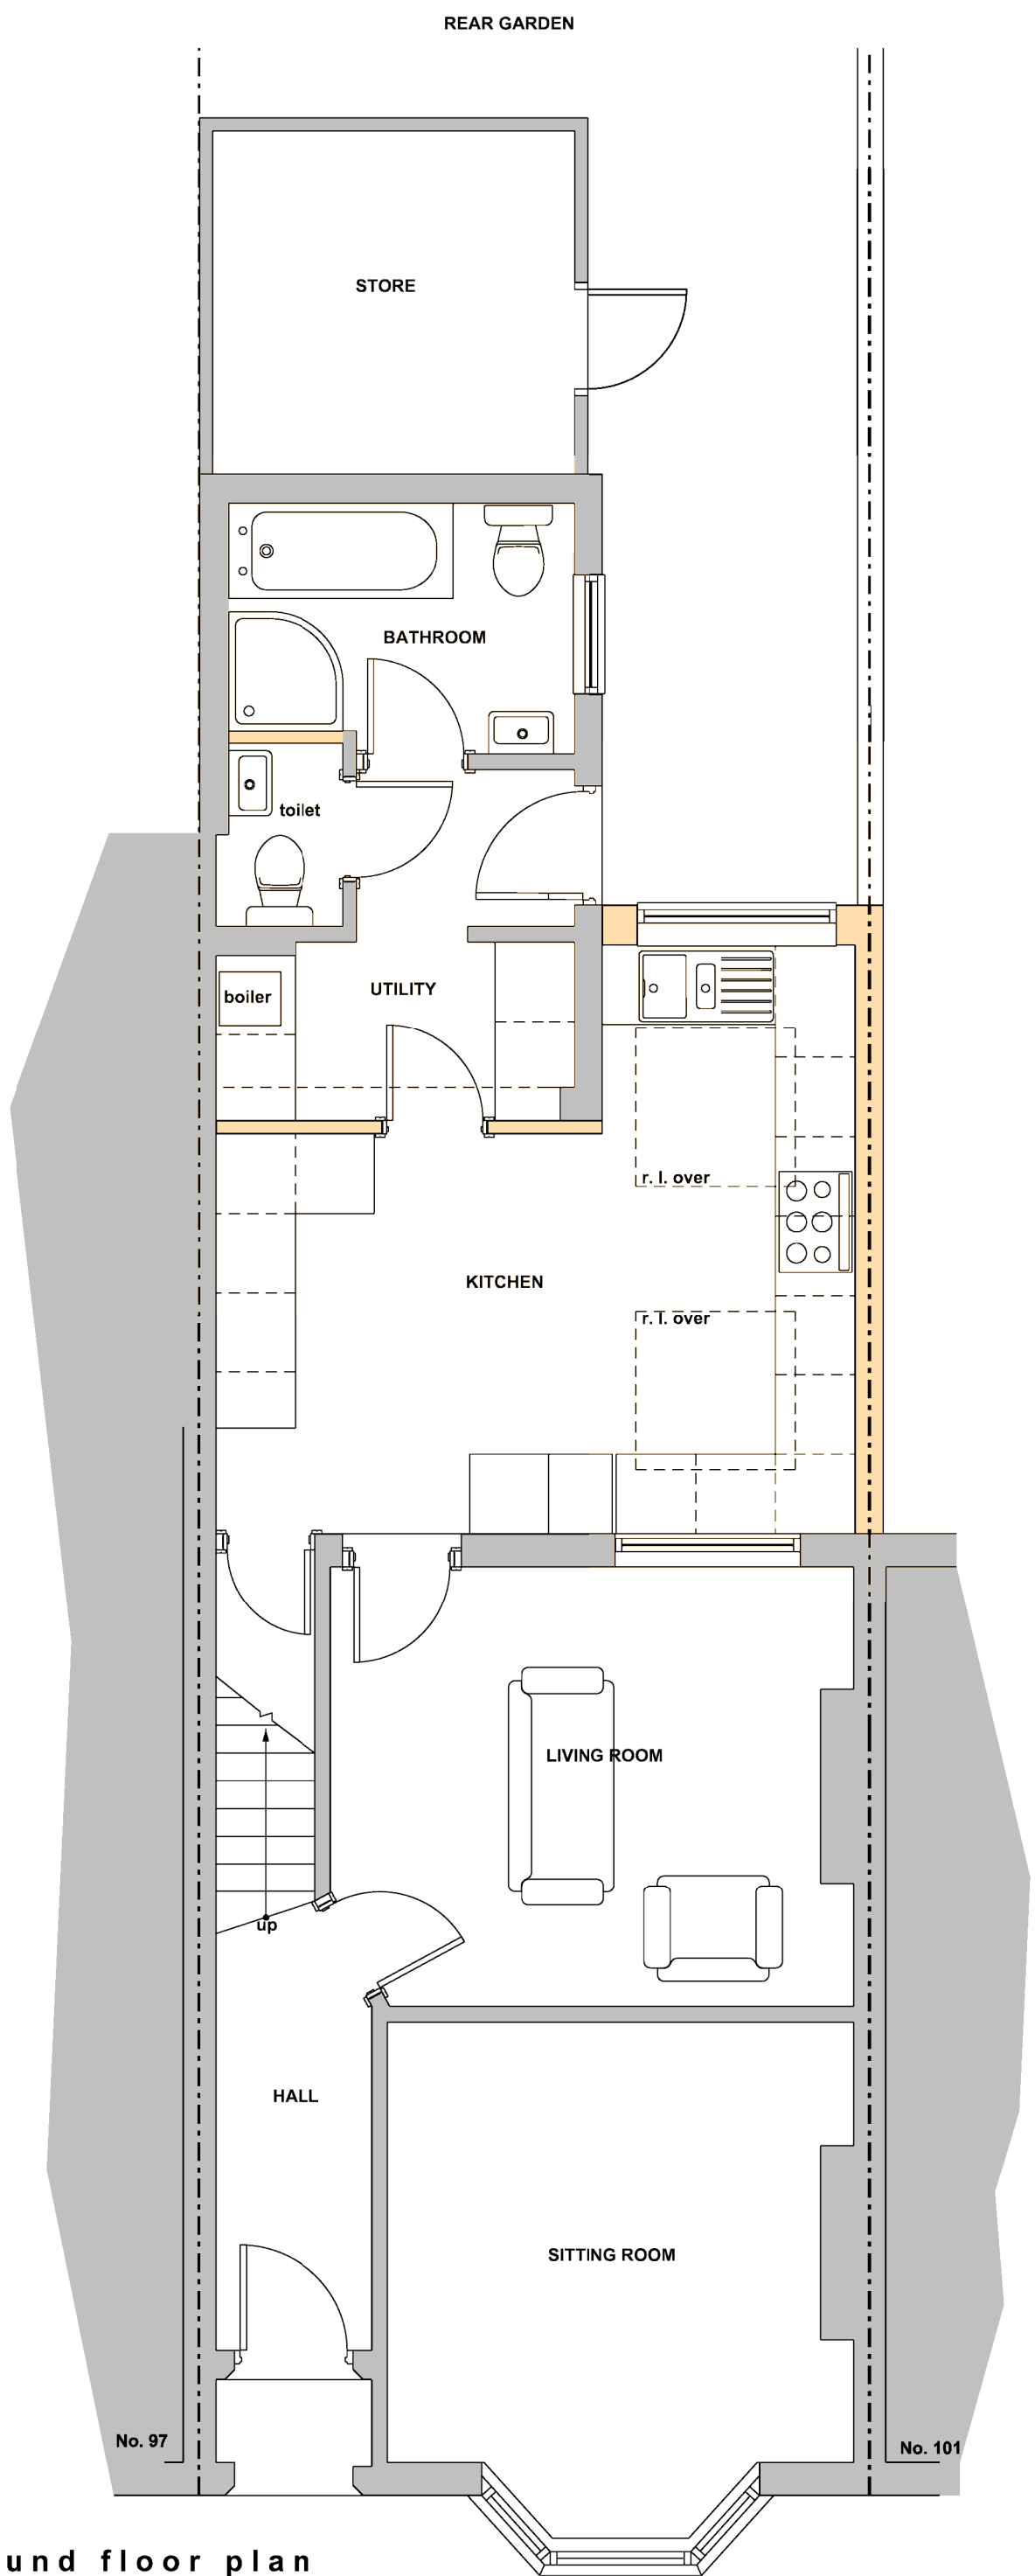

ground floor plan
PROPOSED

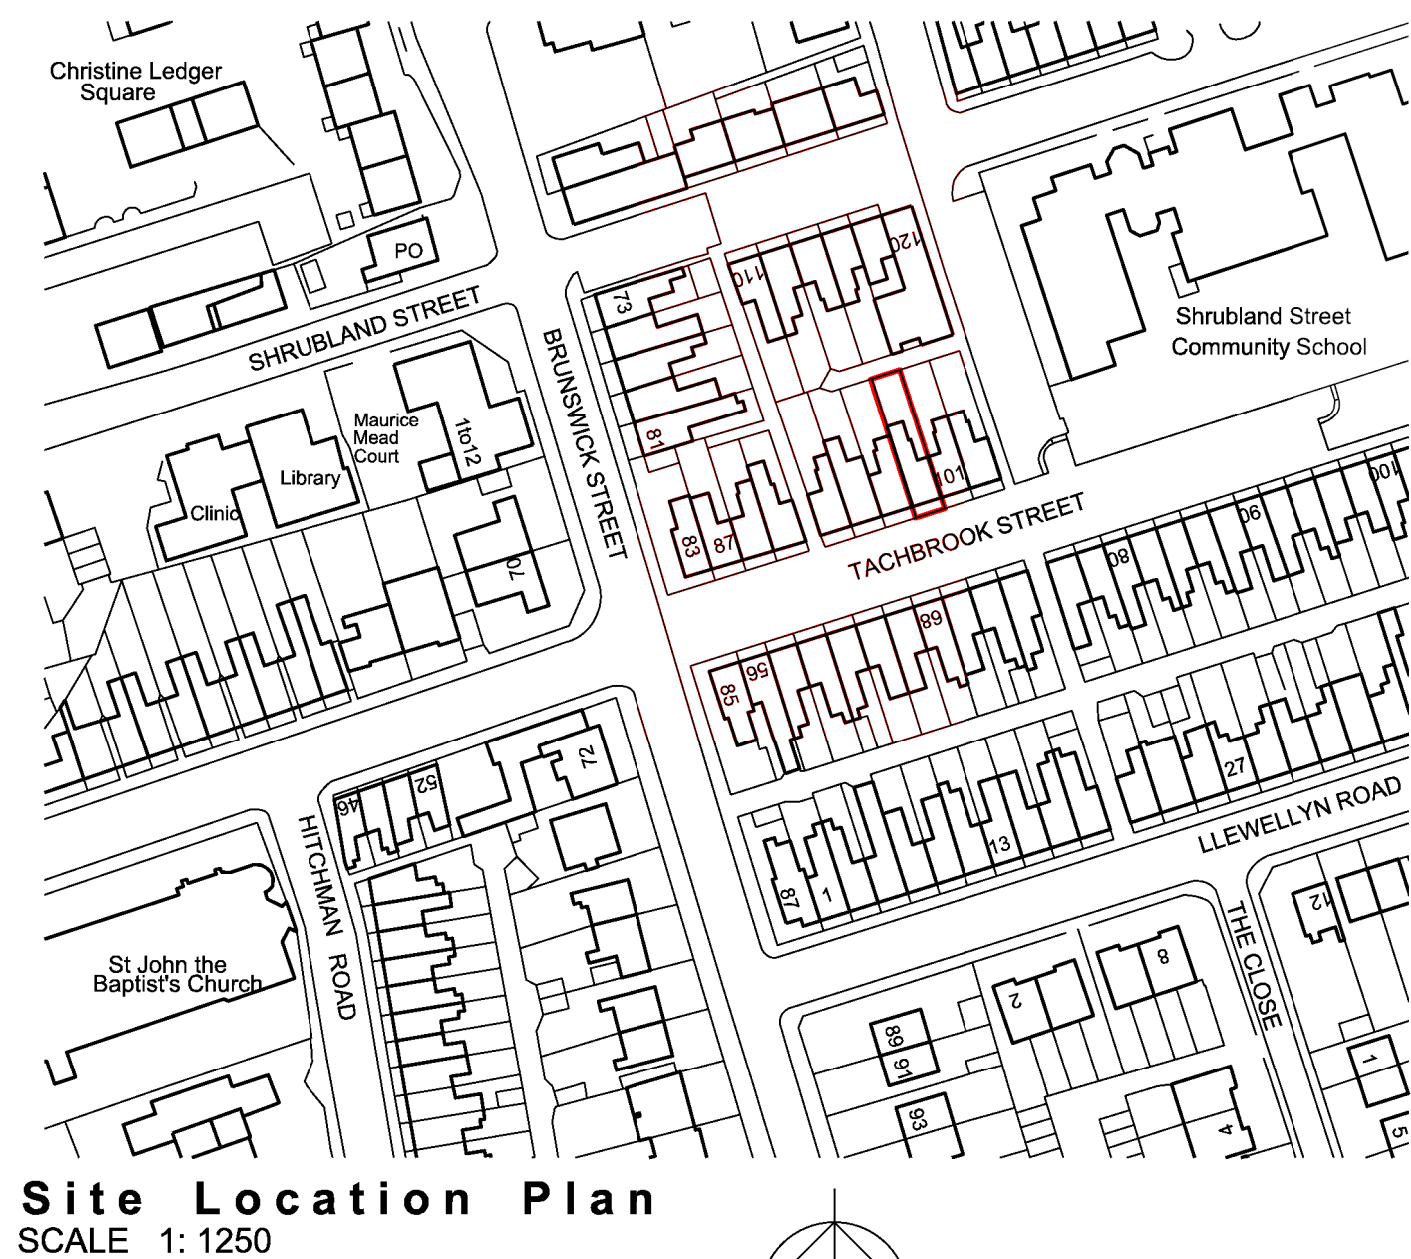

Site Location Plan
SCALE 1: 1250



Site Plan
SCALE 1: 200

client Mr D. Paneser	
project 99, Tachbrook Street, Leamington Spa CV31 2BG	
drawing title Proposed Single Storey Rear Extension Plans & Elevations as Existing & Proposed	
scale 1:50 @ A1 1:100 @ A3	date February 2022
project 2203	drawing number 01

PLANNING