




proposed side elevation

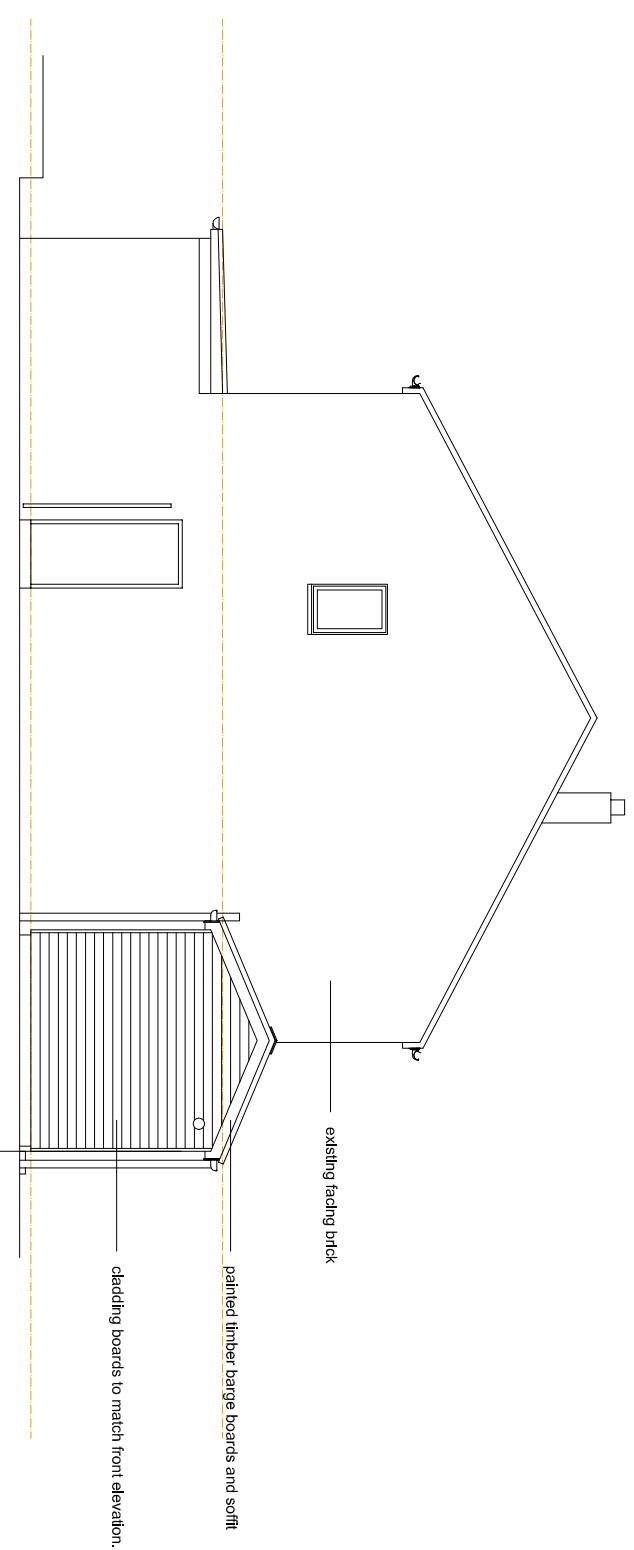

proposed side elevation

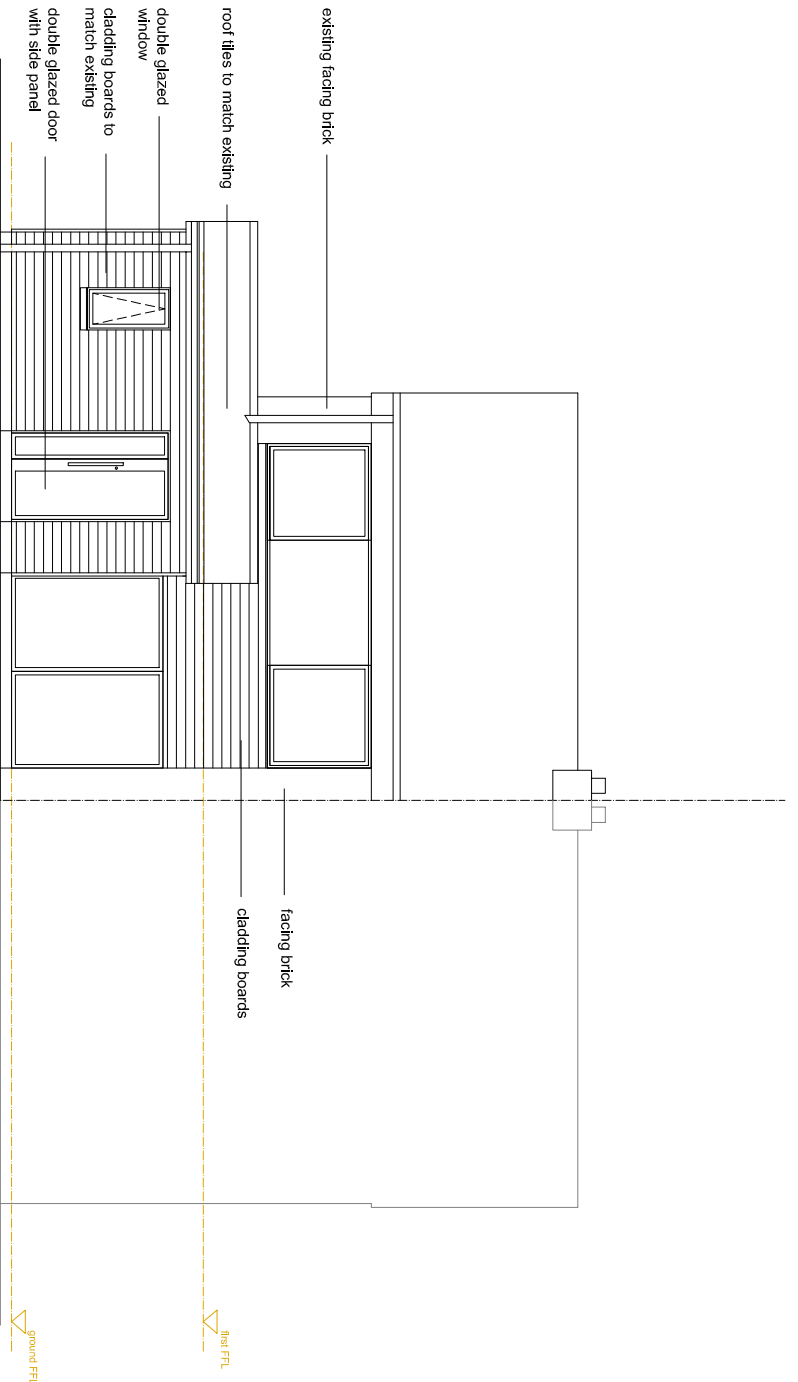

proposed front elevation

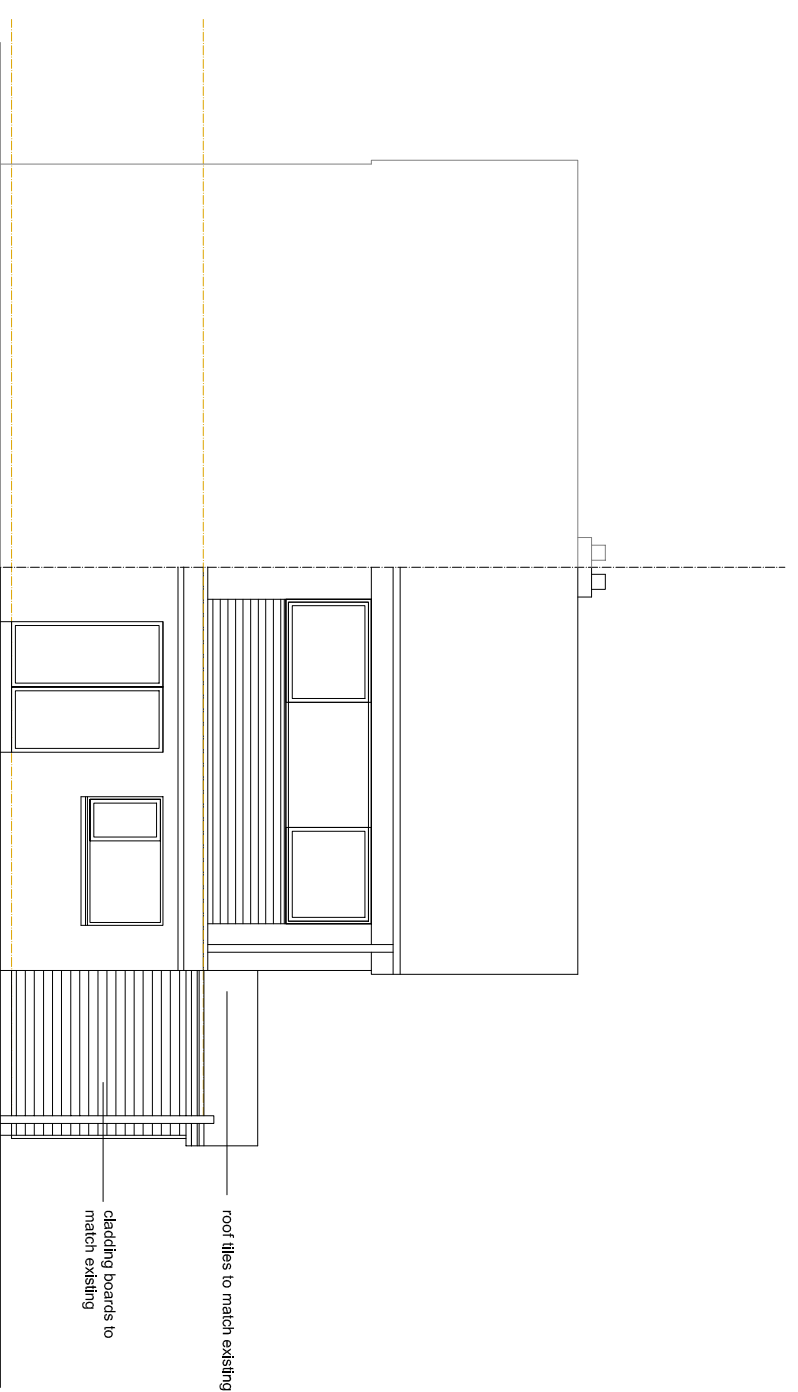

proposed rear elevation

PROJECT		35 Barcaldine Ave, Chryston, G69 9PB	
CLIENT		Mr McKerron	
DWG. NO/TITLE	PROPOSED SECTION AND ELEVATIONS	REVISION	
AL(00)201		--	
DATE	JAN 2022	SCALE	1:100@A3
PLANNING		USE FIGURED DIMENSIONS	