




EXISTING LOWER GROUND FLOOR PLAN (1:50)

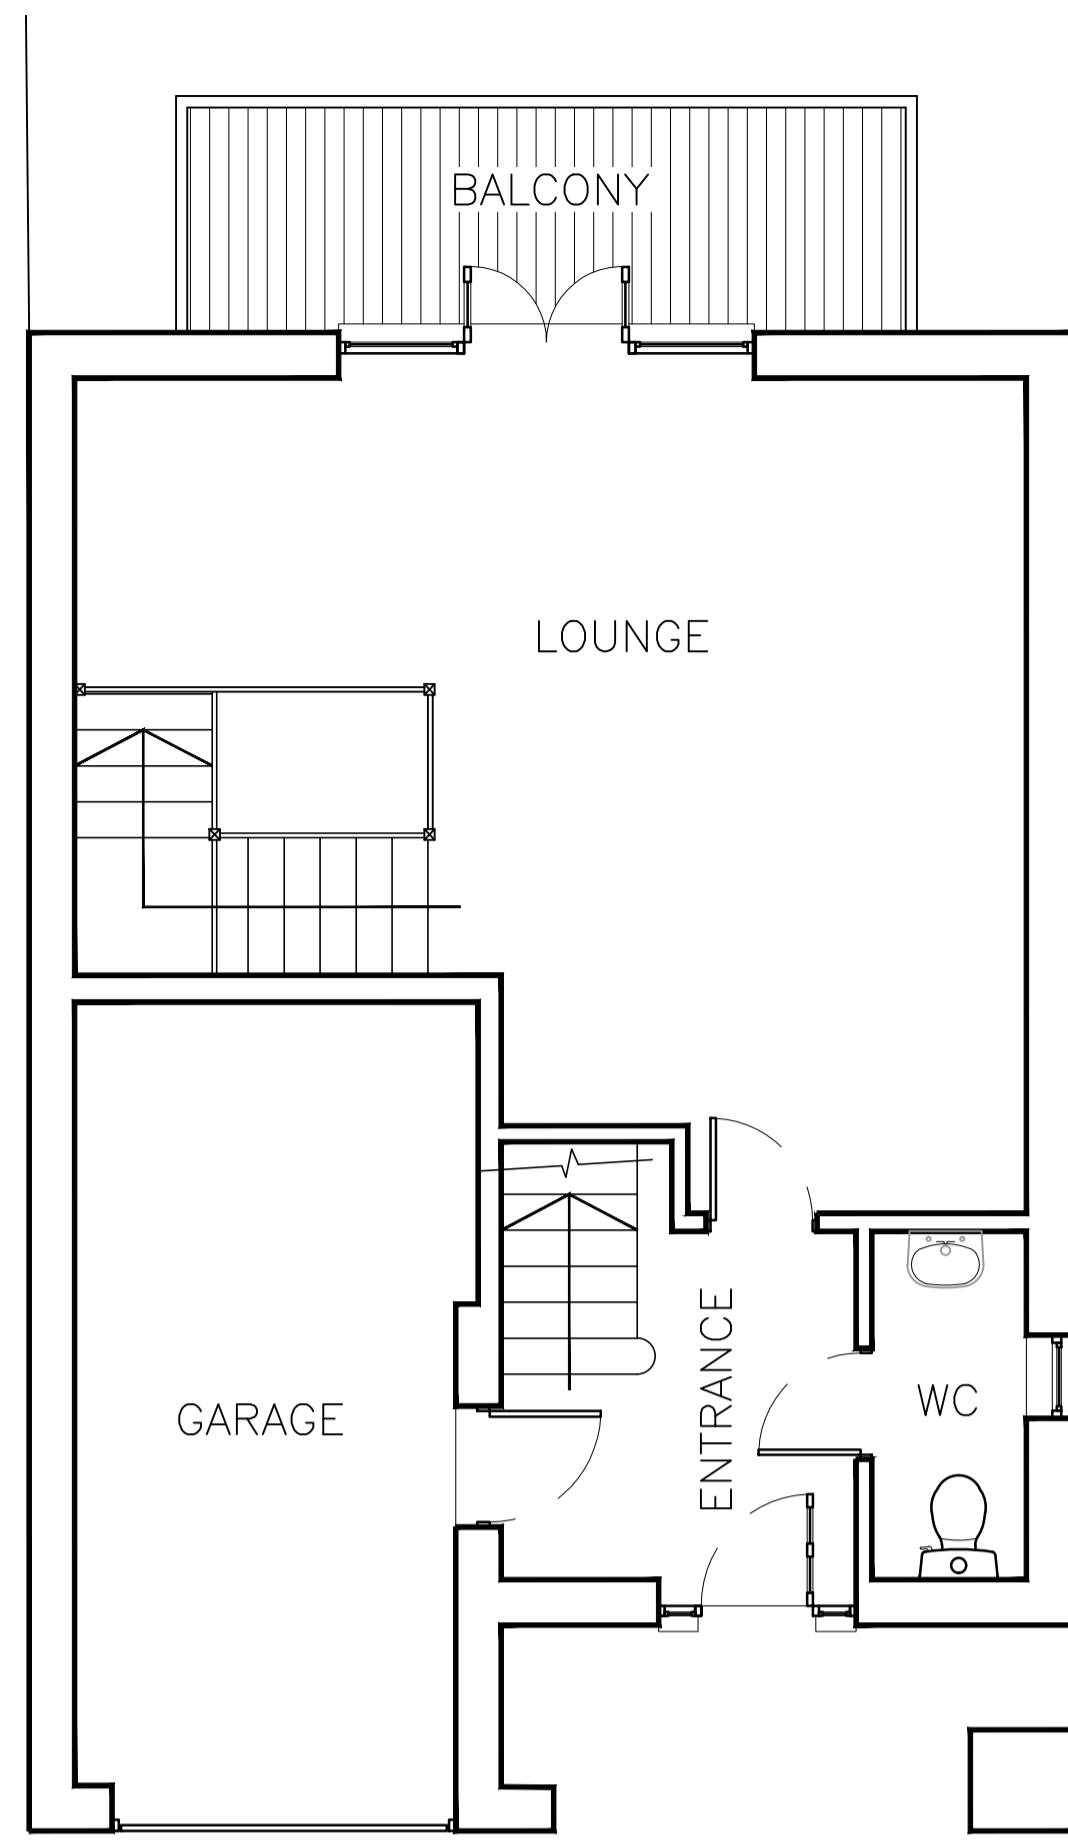


EXISTING UPPER GROUND FLOOR PLAN (1:50)

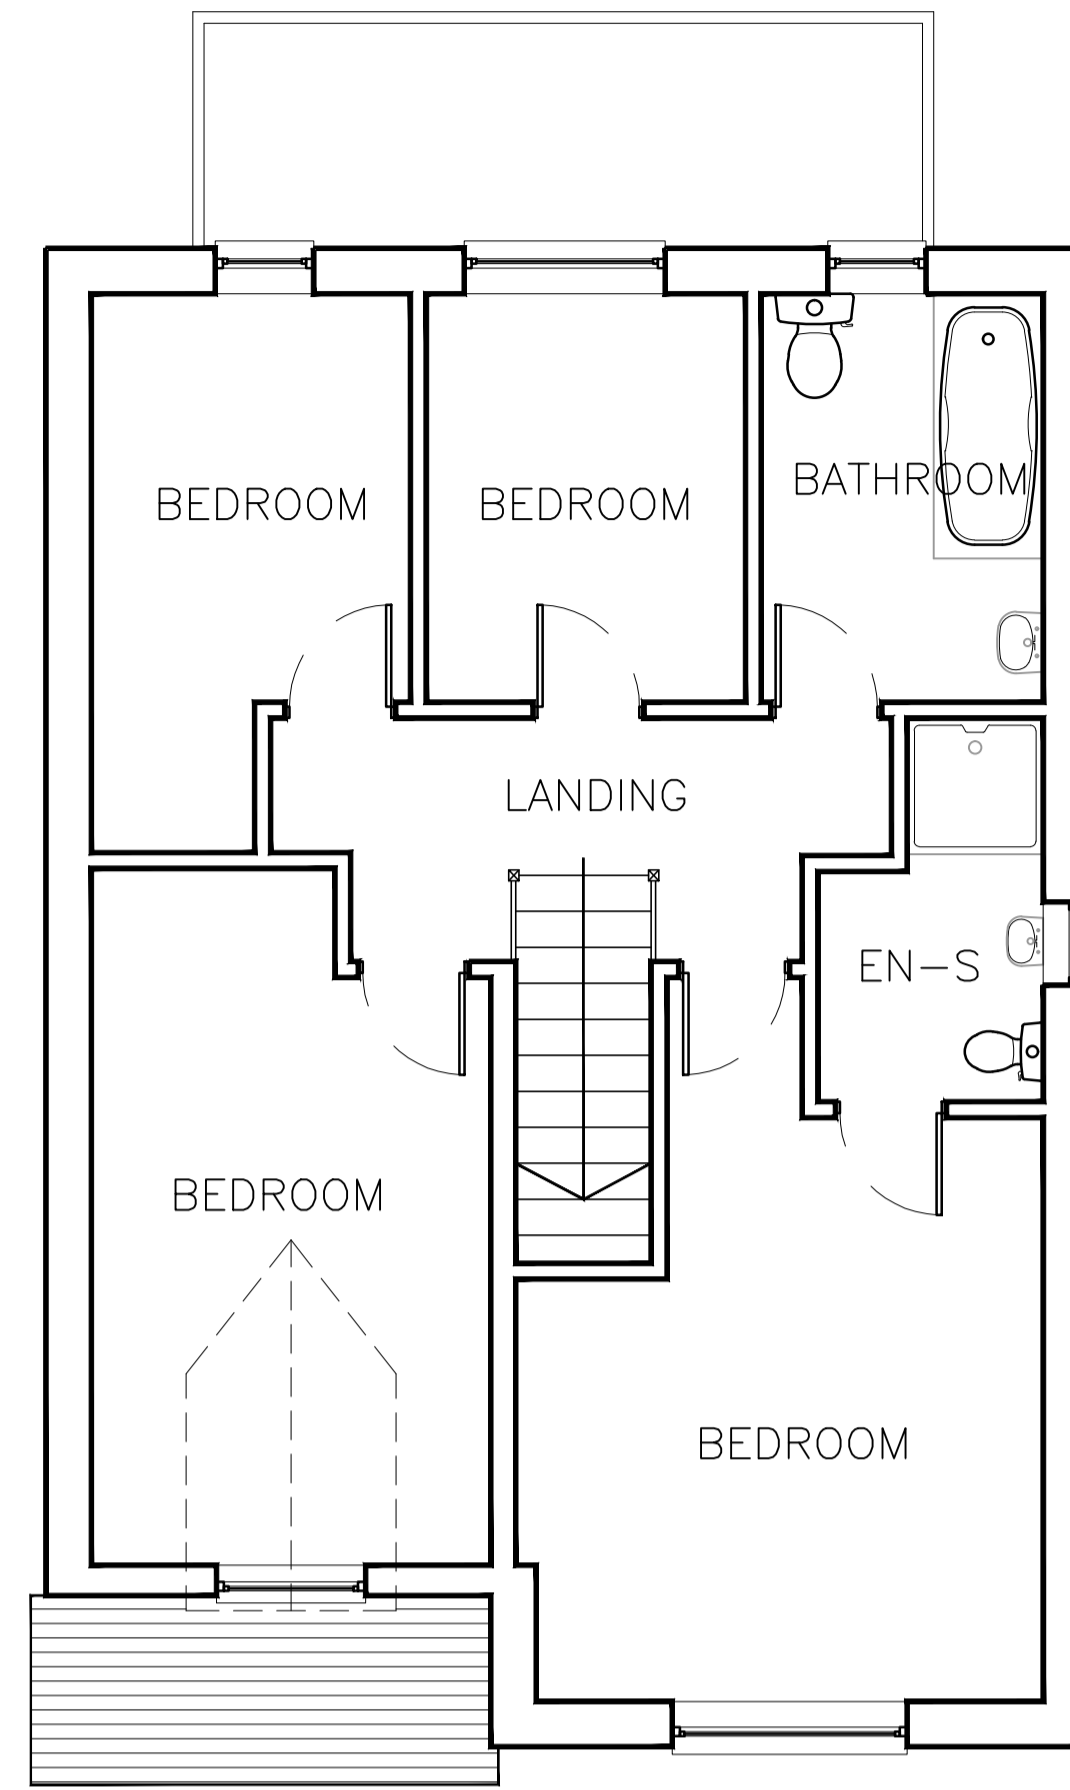


EXISTING FIRST FLOOR PLAN (1:50)

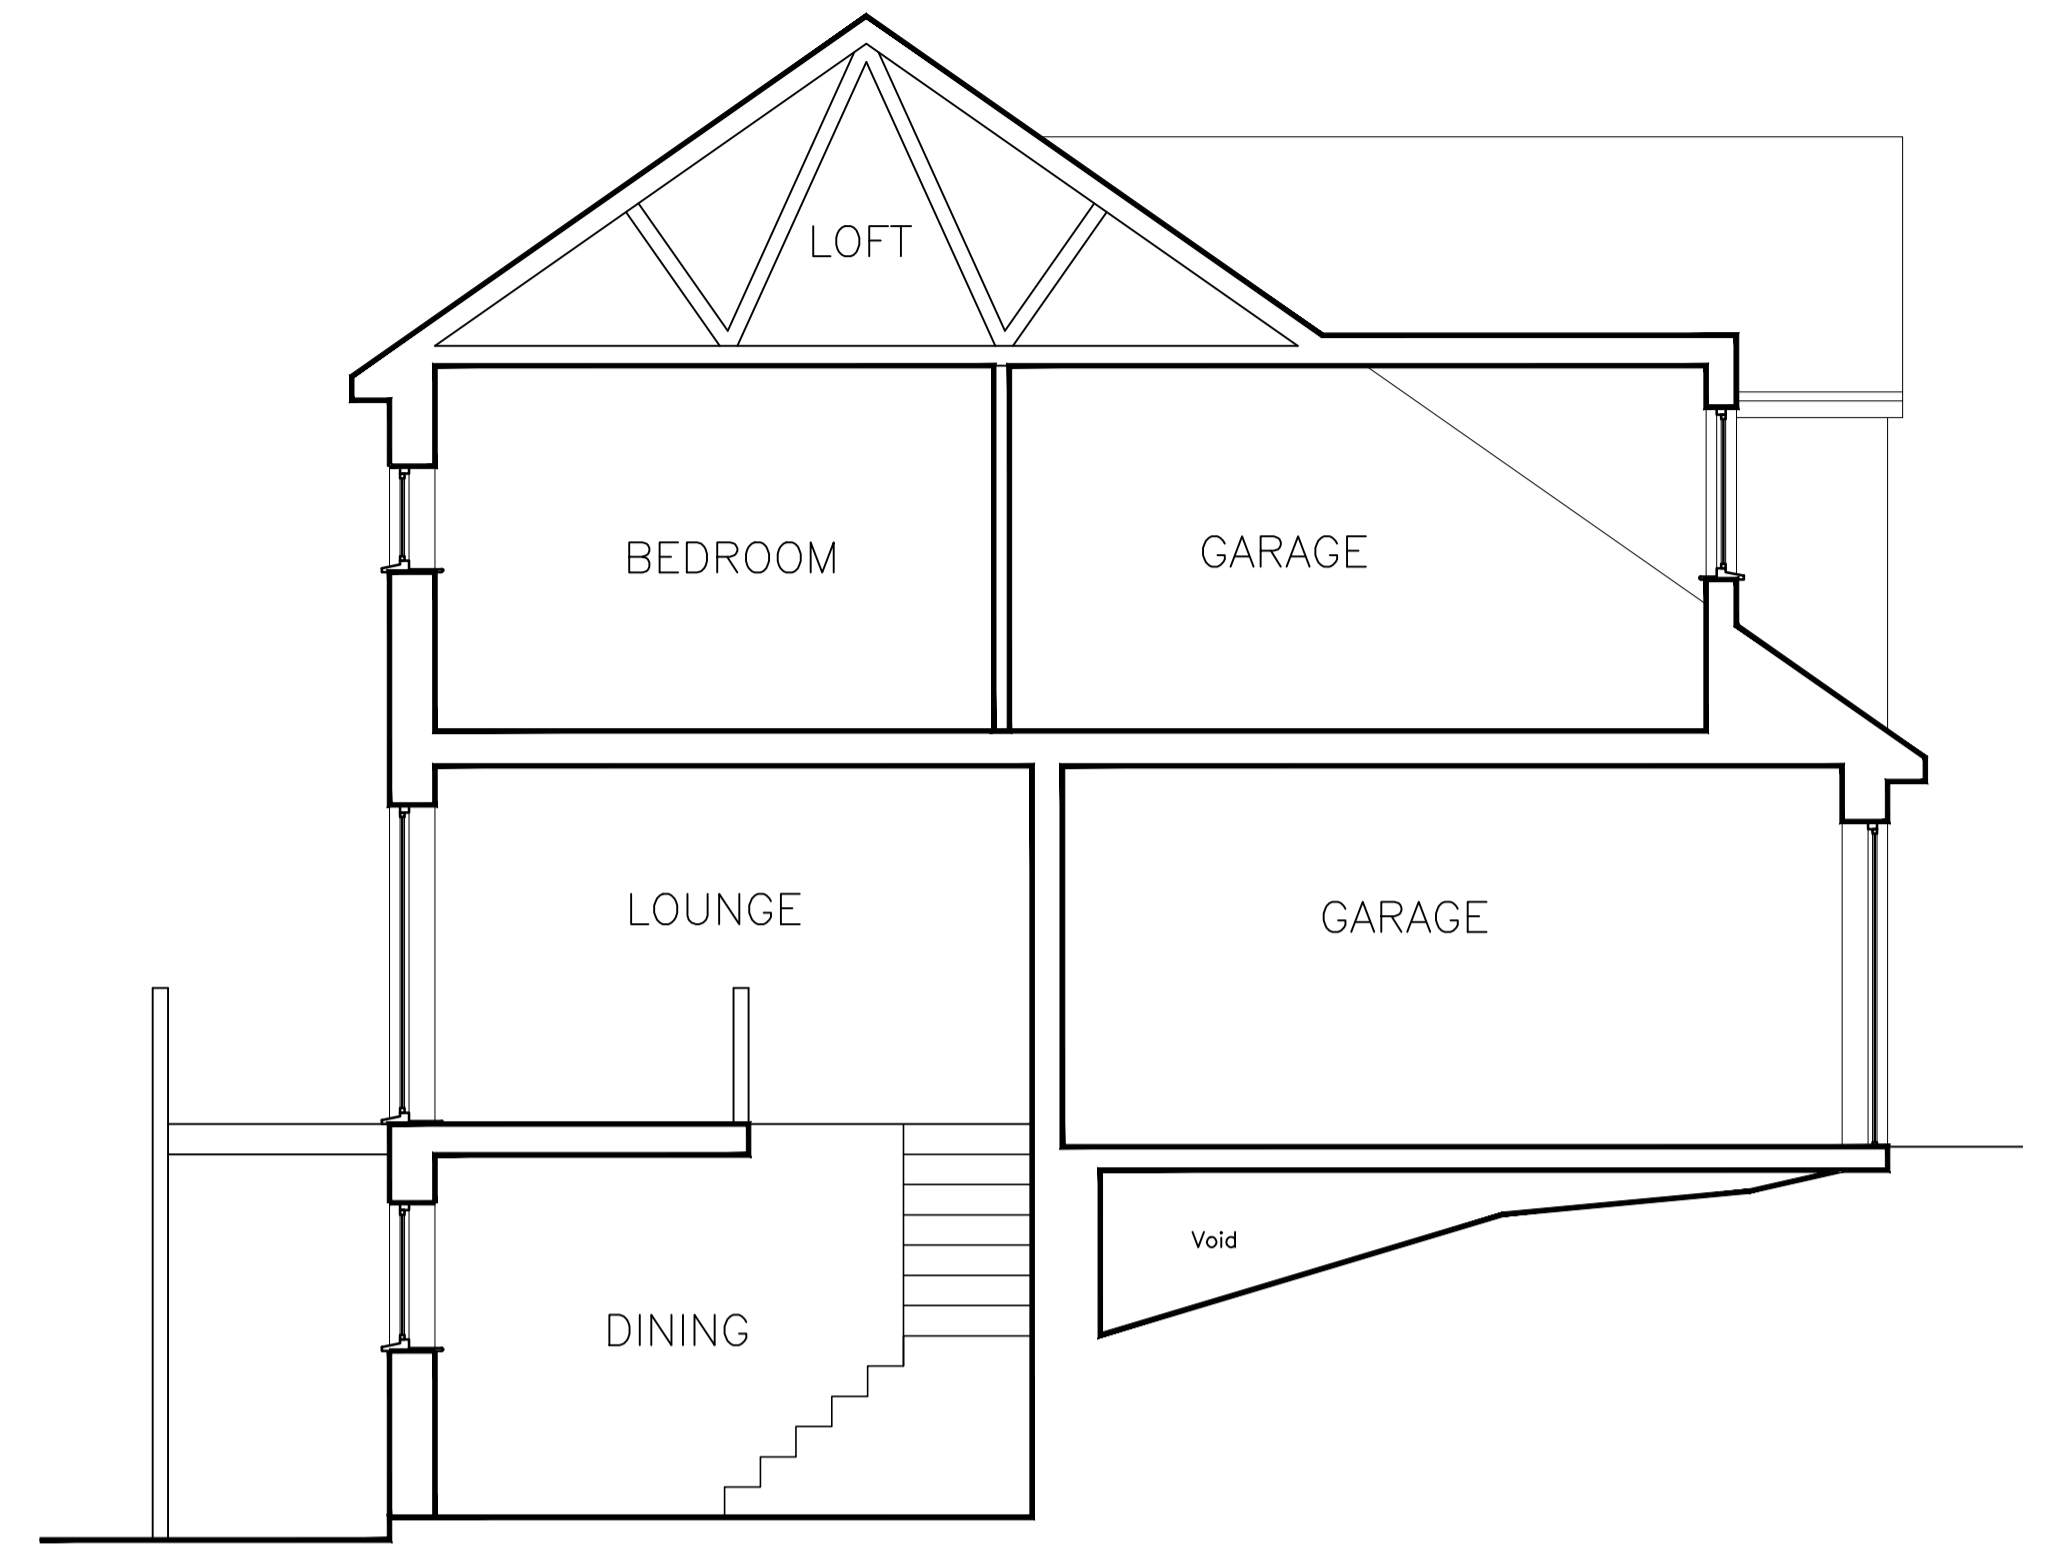


TYPICAL CROSS SECTION (1:50)

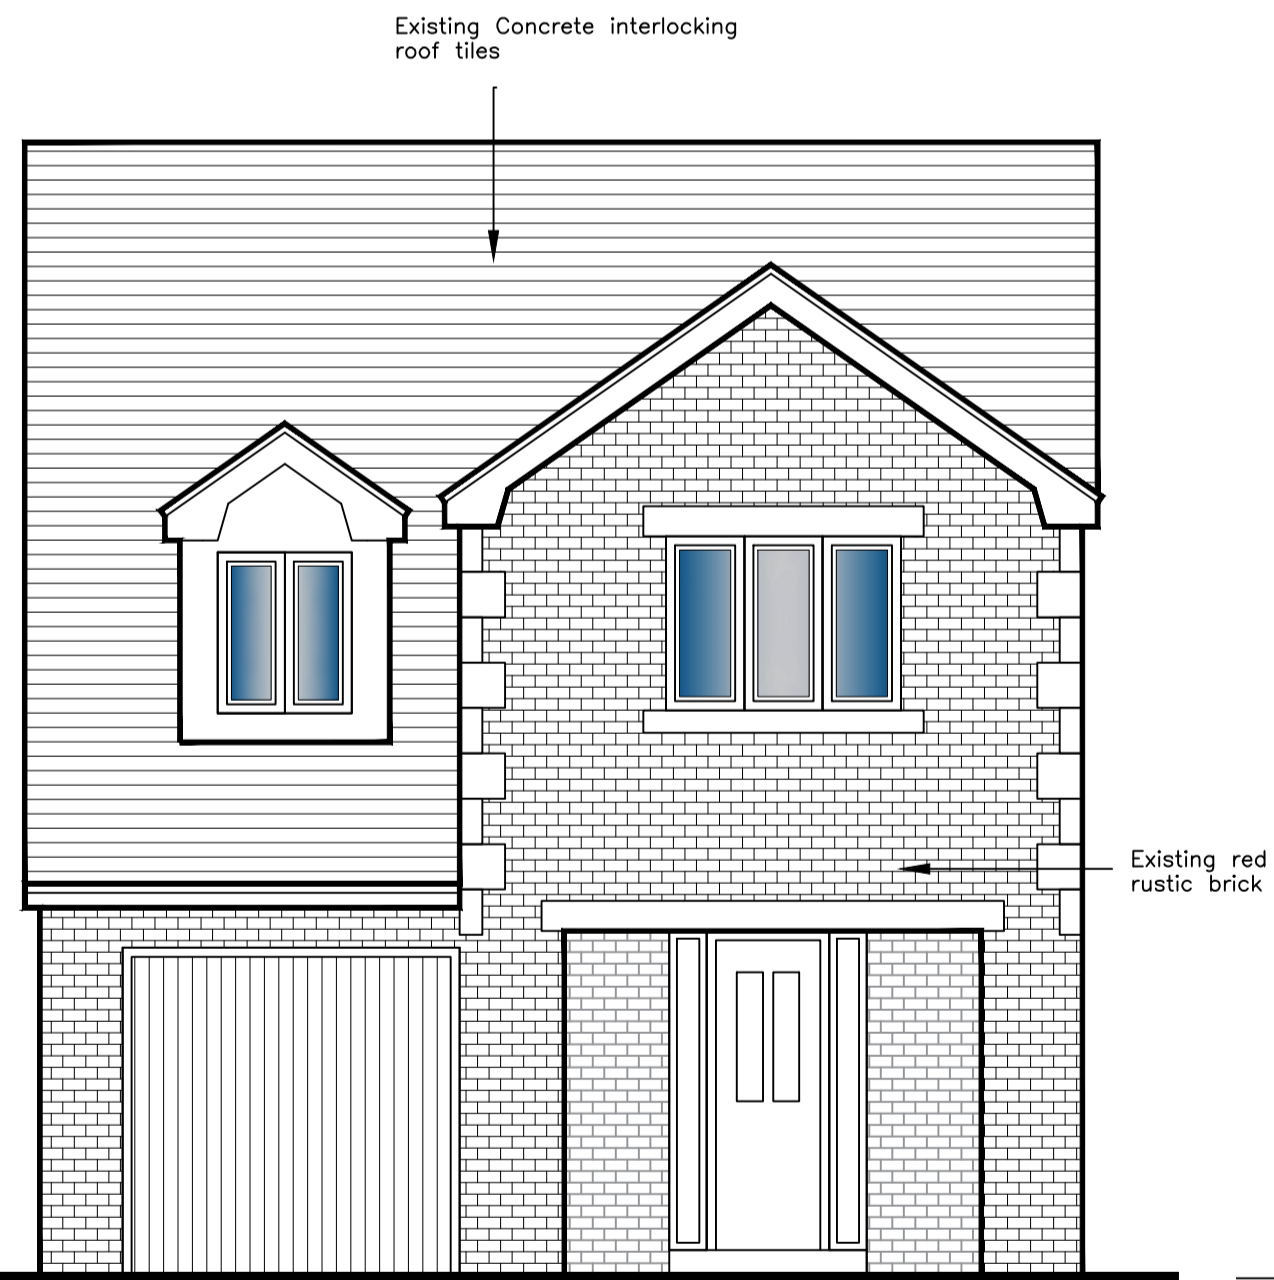


EXISTING FRONT ELEVATION (1:50)

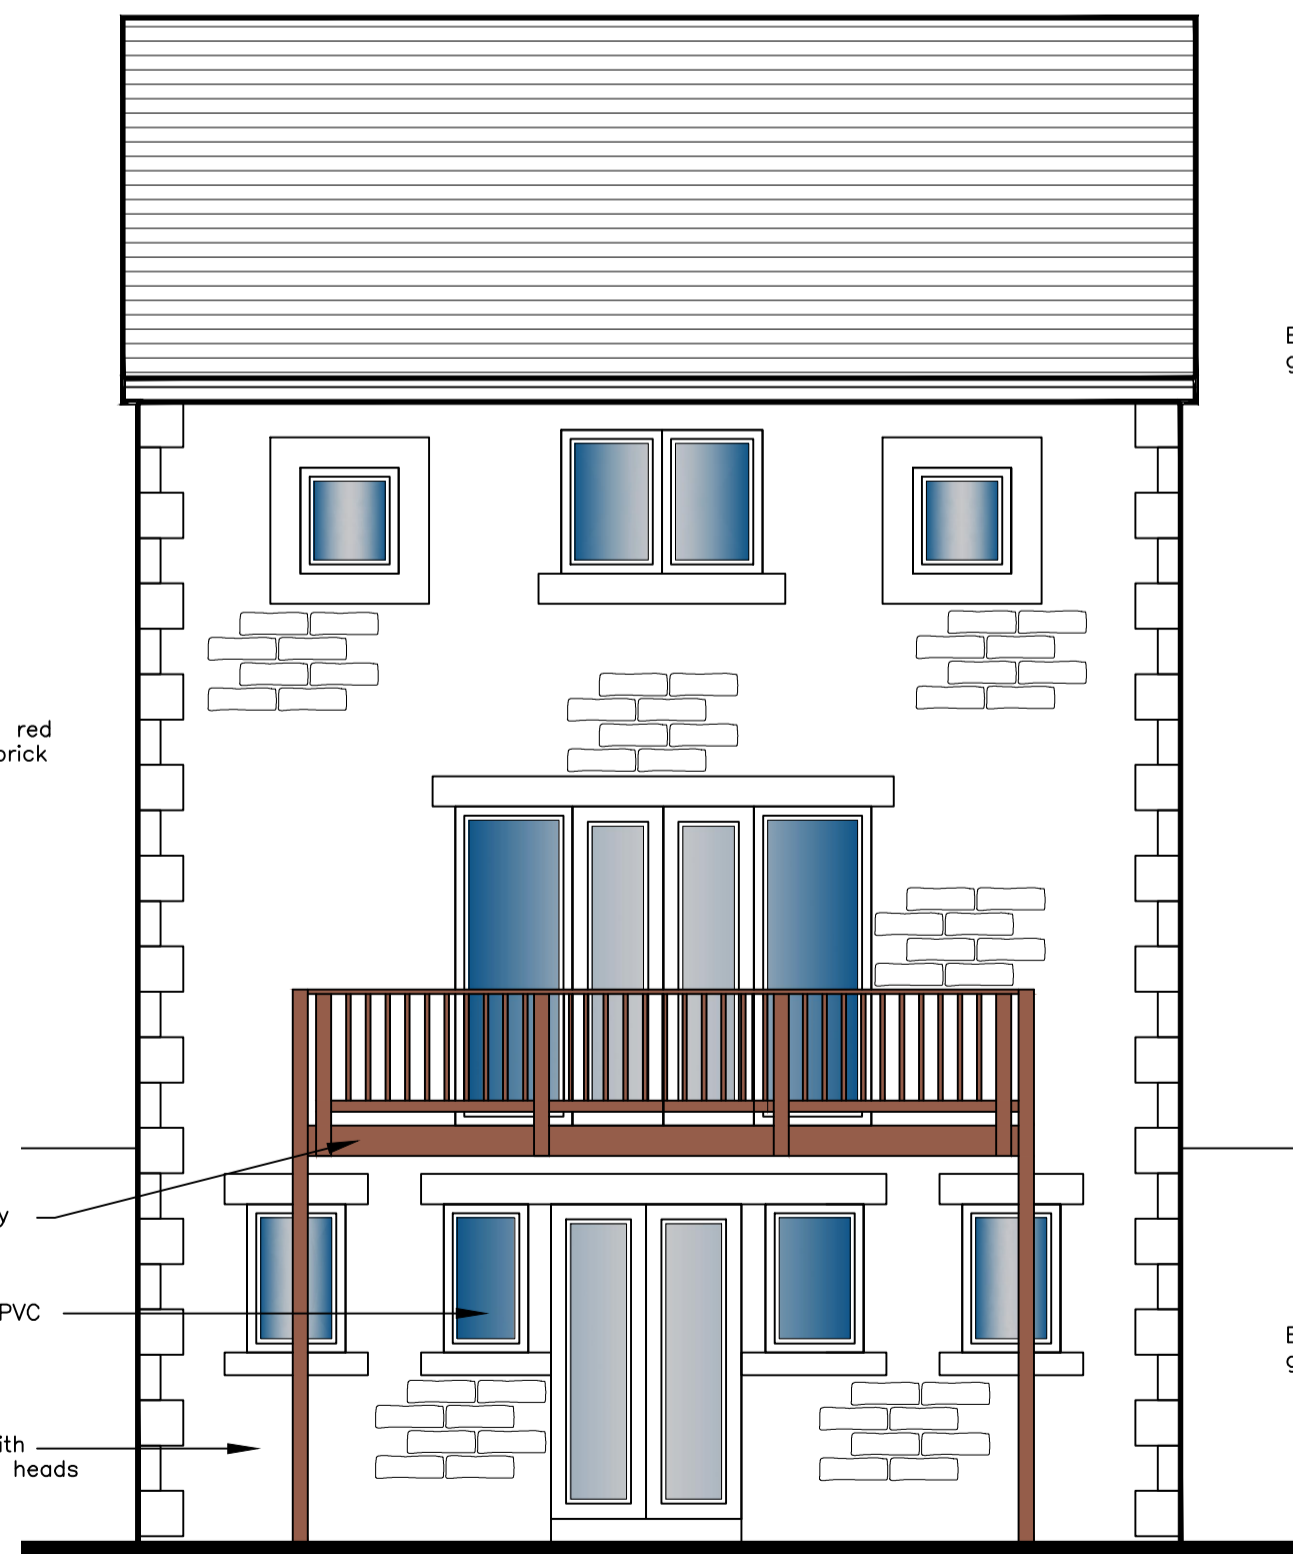


EXISTING FRONT ELEVATION (1:50)

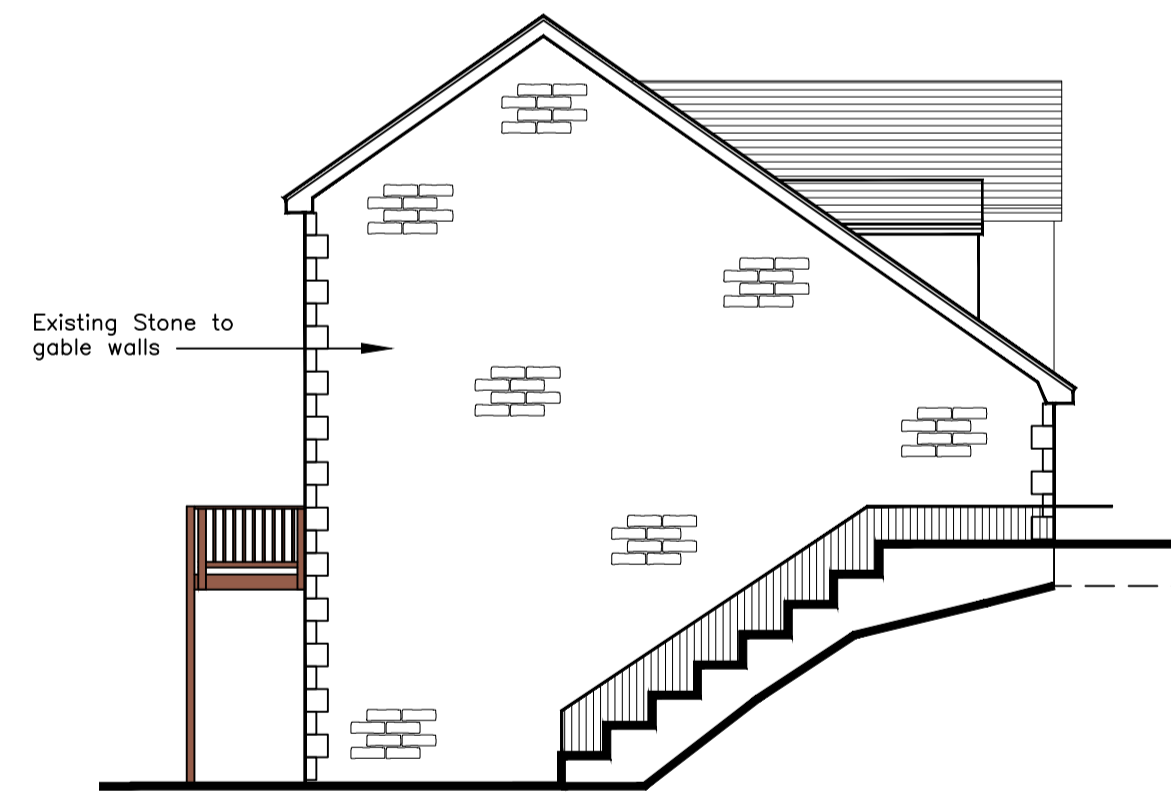

EXISTING LH GABLE ELEVATION (1:100)

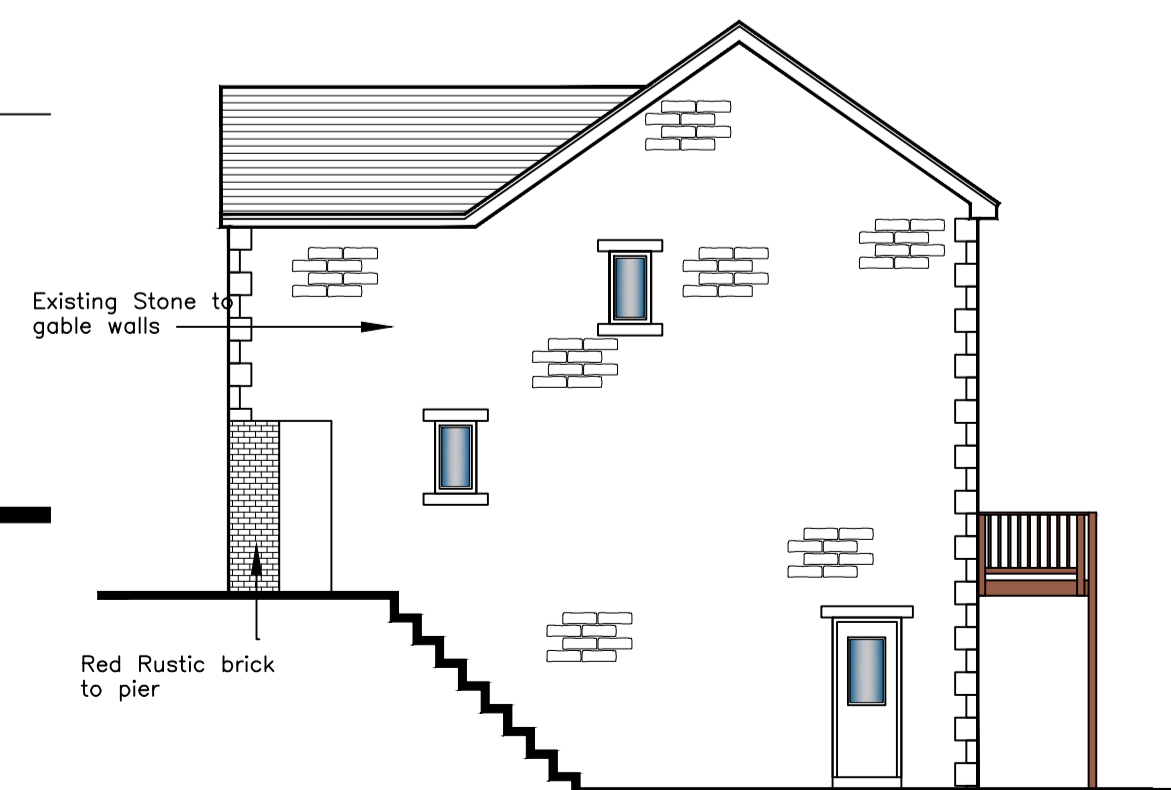

EXISTING RH GABLE ELEVATION (1:100)

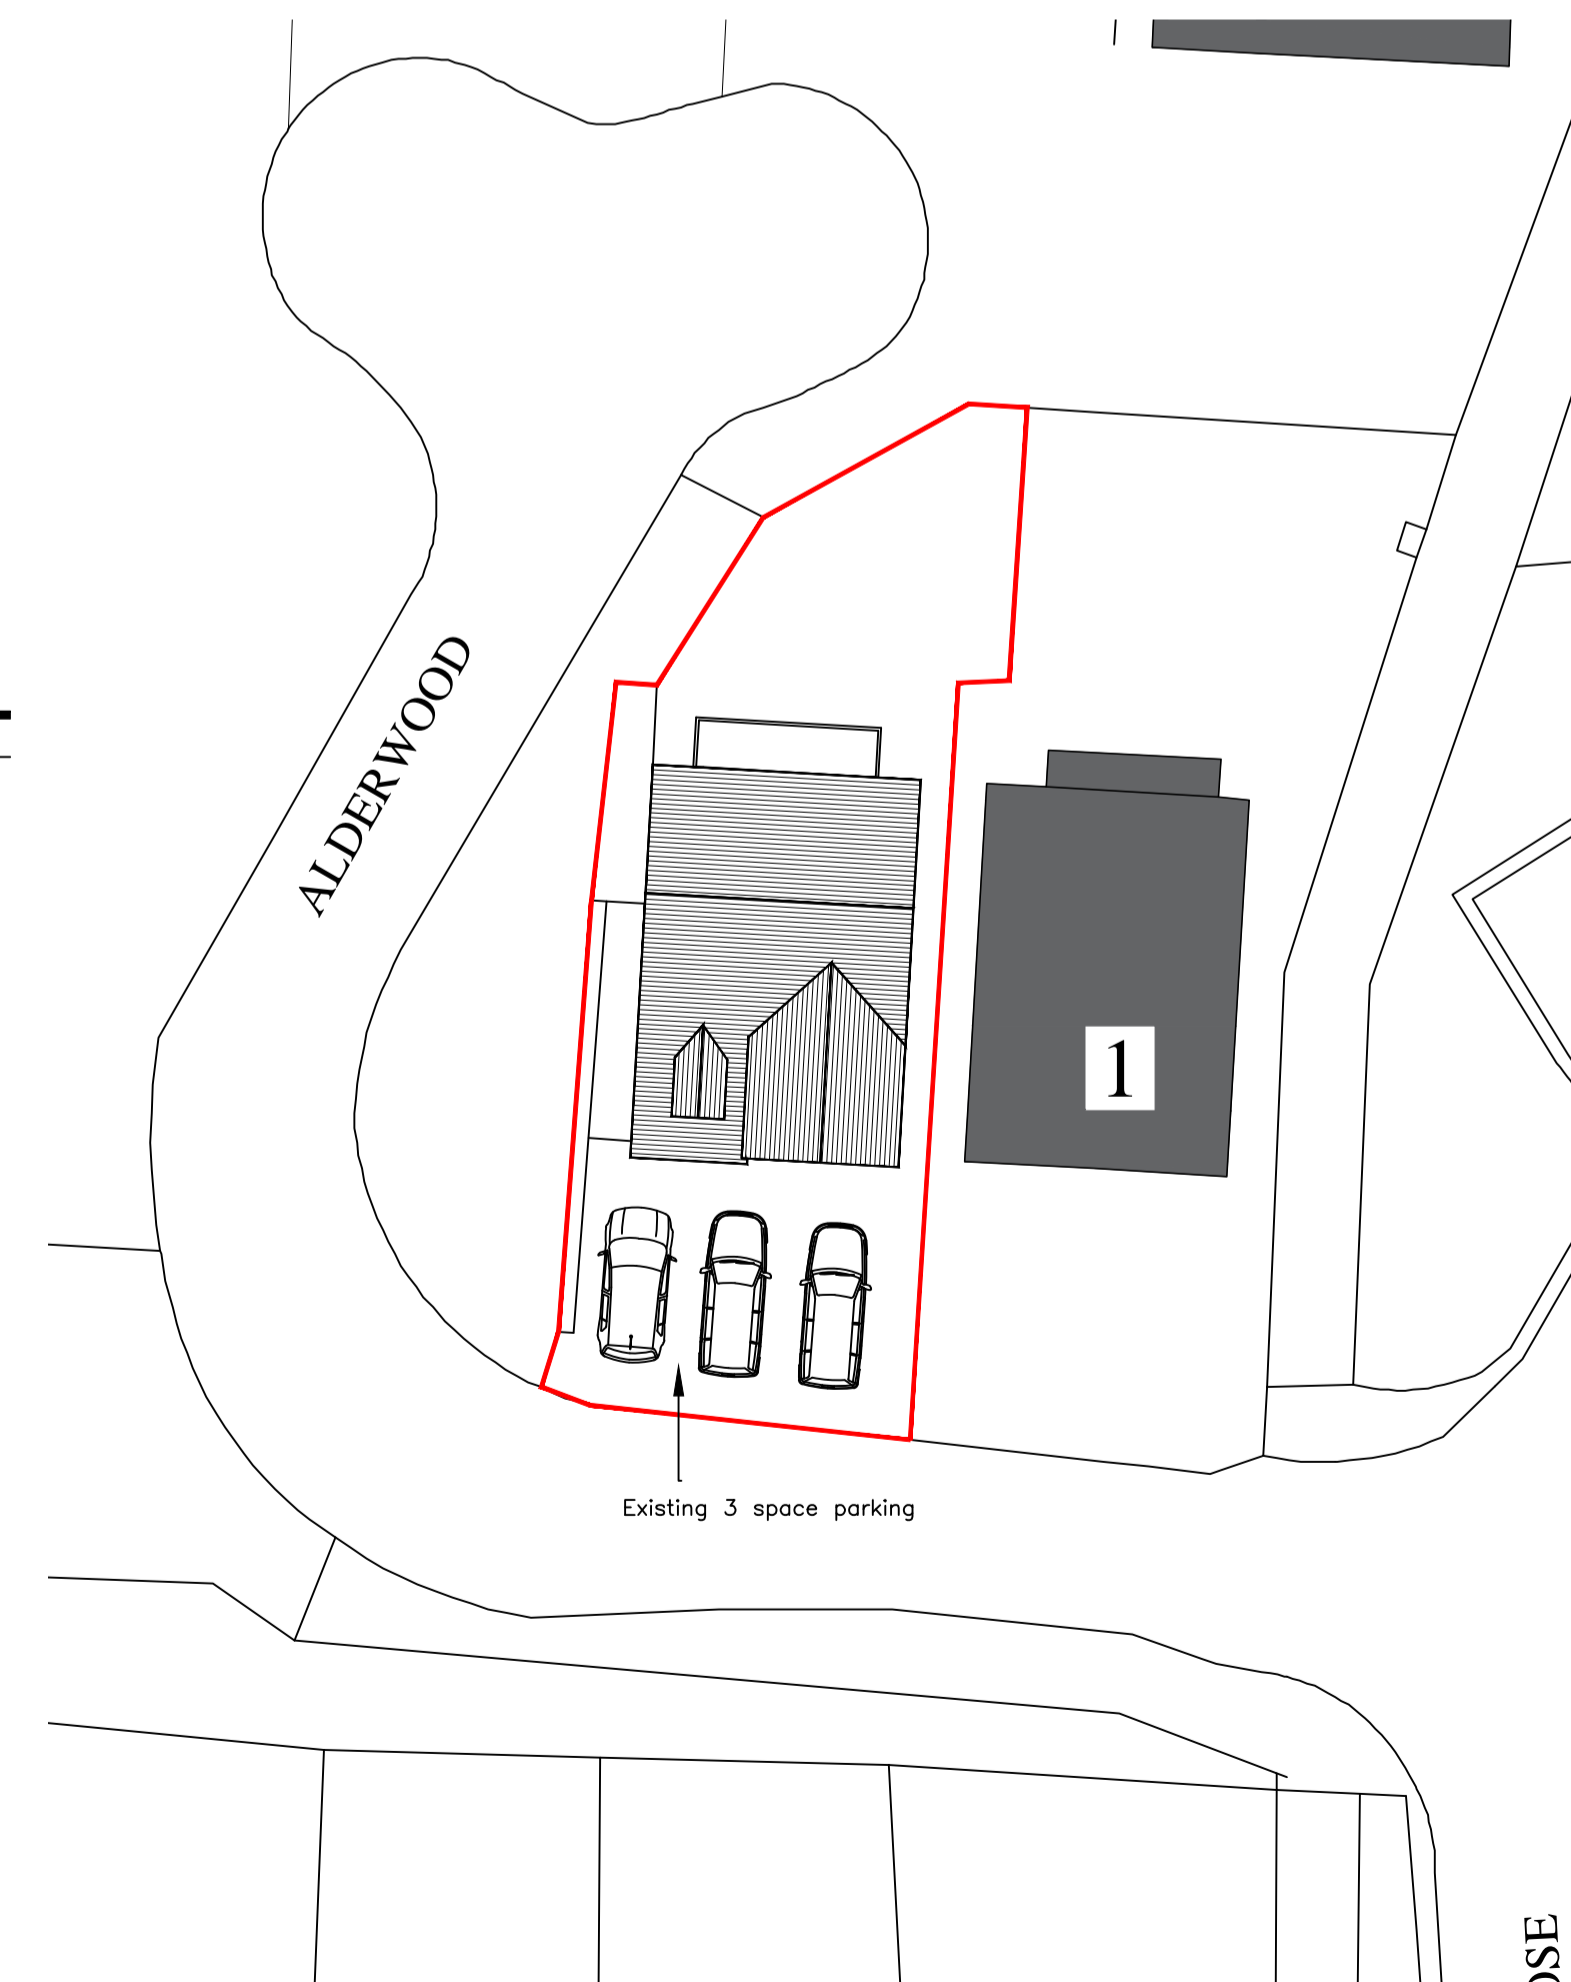

EXISTING SITE PLAN (1:500)

For Planning Purposes Only

Client James and Deborah Williams			
Project Single storey rear extension, garage and loft conversion at 3 Alderwood, Rawtenstall BB4 7RY			
Job No. 2021/137	Area	File Ref	
Title Existing Plans & Elevations			

2021/137-01		rev. A
Date 10.03.22	Drn. B. Edmondson	Scale AS Noted@A1
Checked		

JSE

eds
edmondson
design services

20 Fernhill Drive
Stacksteads, Bacup
Lancashire
OL13 8JS
tel 01706 870944
mob: 07528809176
e:info@eds20.co.uk

This drawing is solely owned by edmondson design services and will remain so until approved of edmondson design services.