




FRONT ELEVATION AS PROPOSED

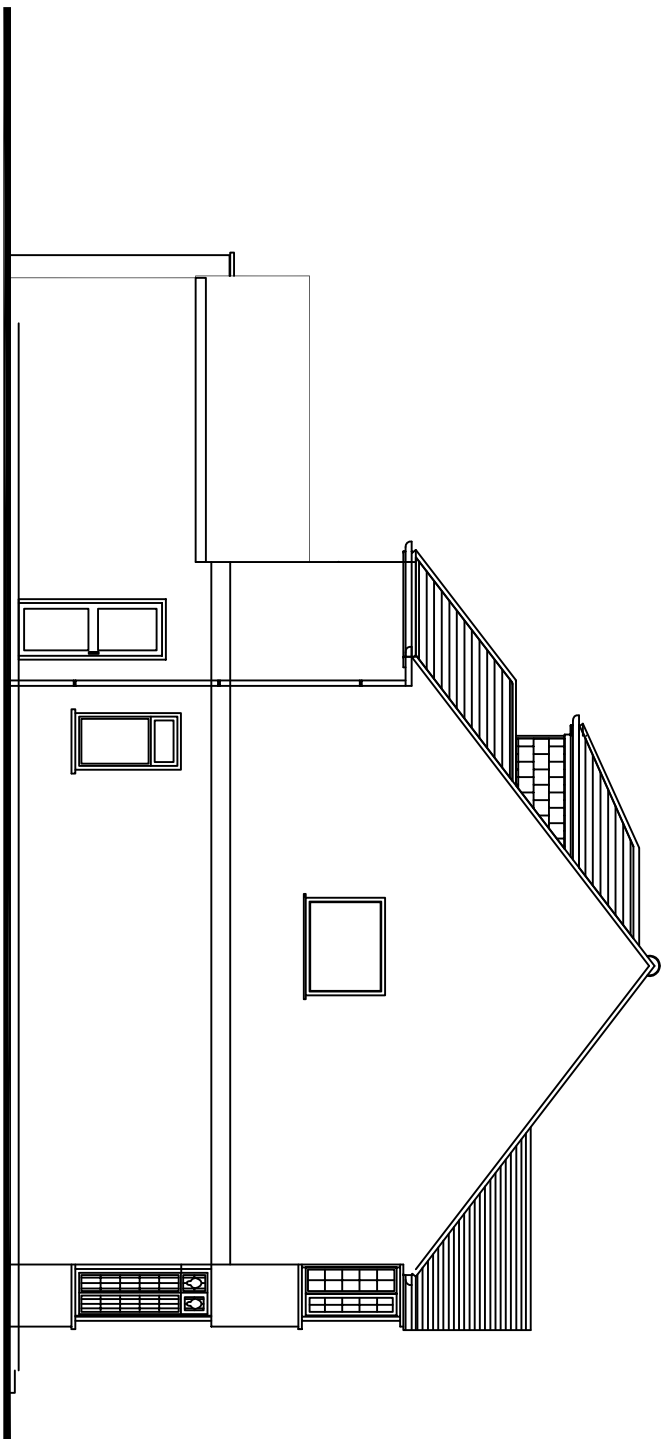


SIDE ELEVATION - 01 AS PROPOSED

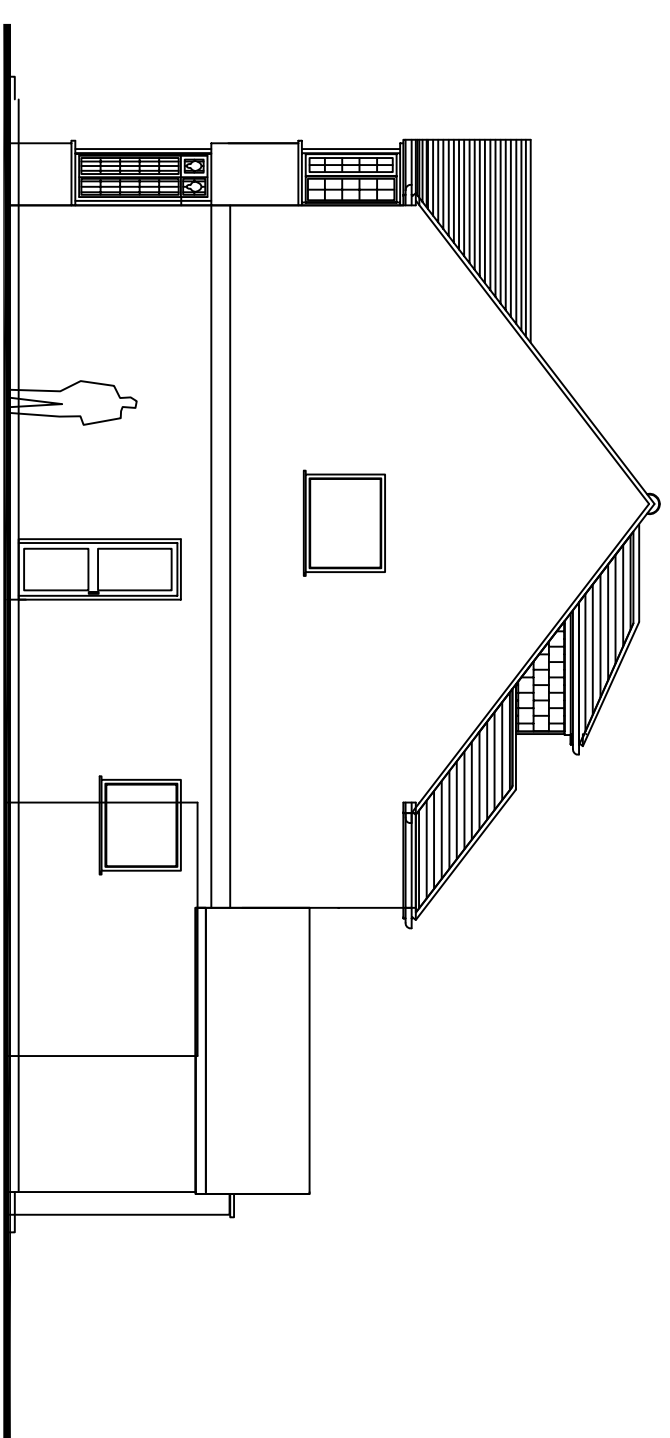


SIDE ELEVATION - 02 AS PROPOSED

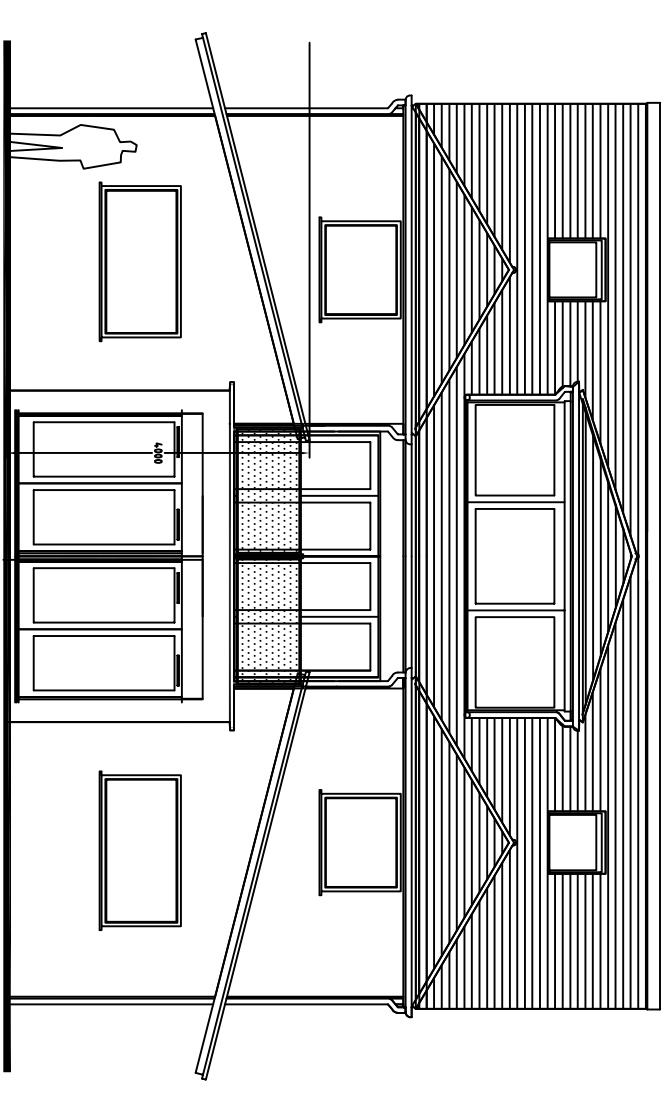


REAR ELEVATION AS PROPOSED

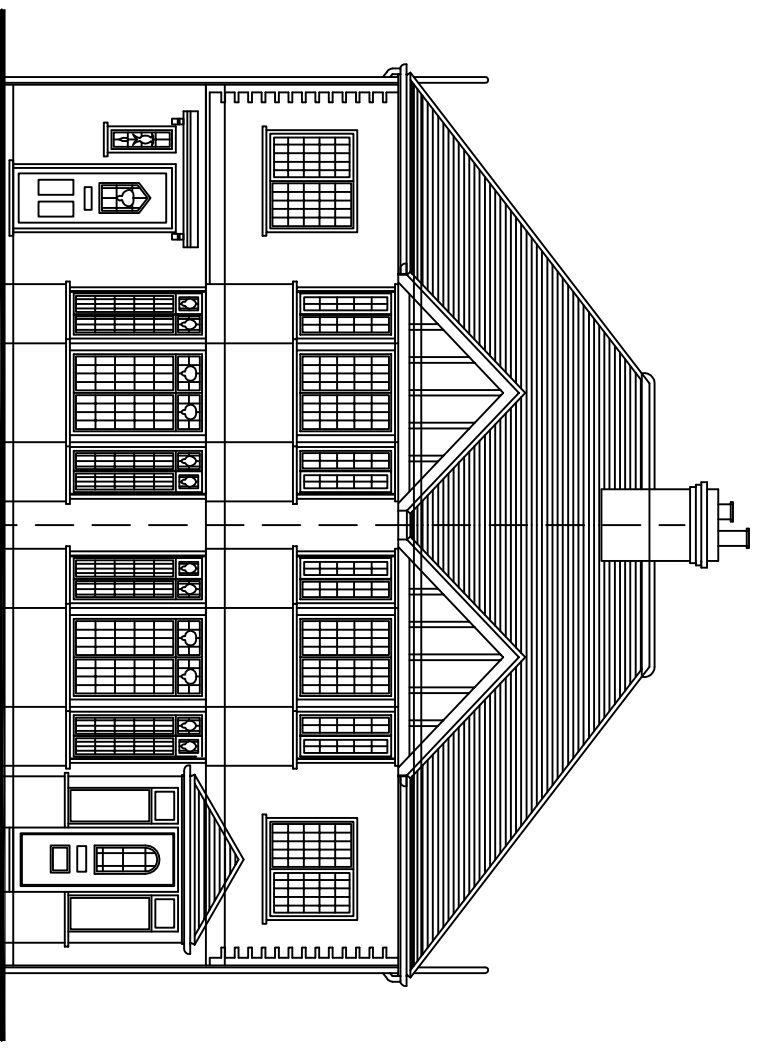


FRONT ELEVATION AS EXISTING

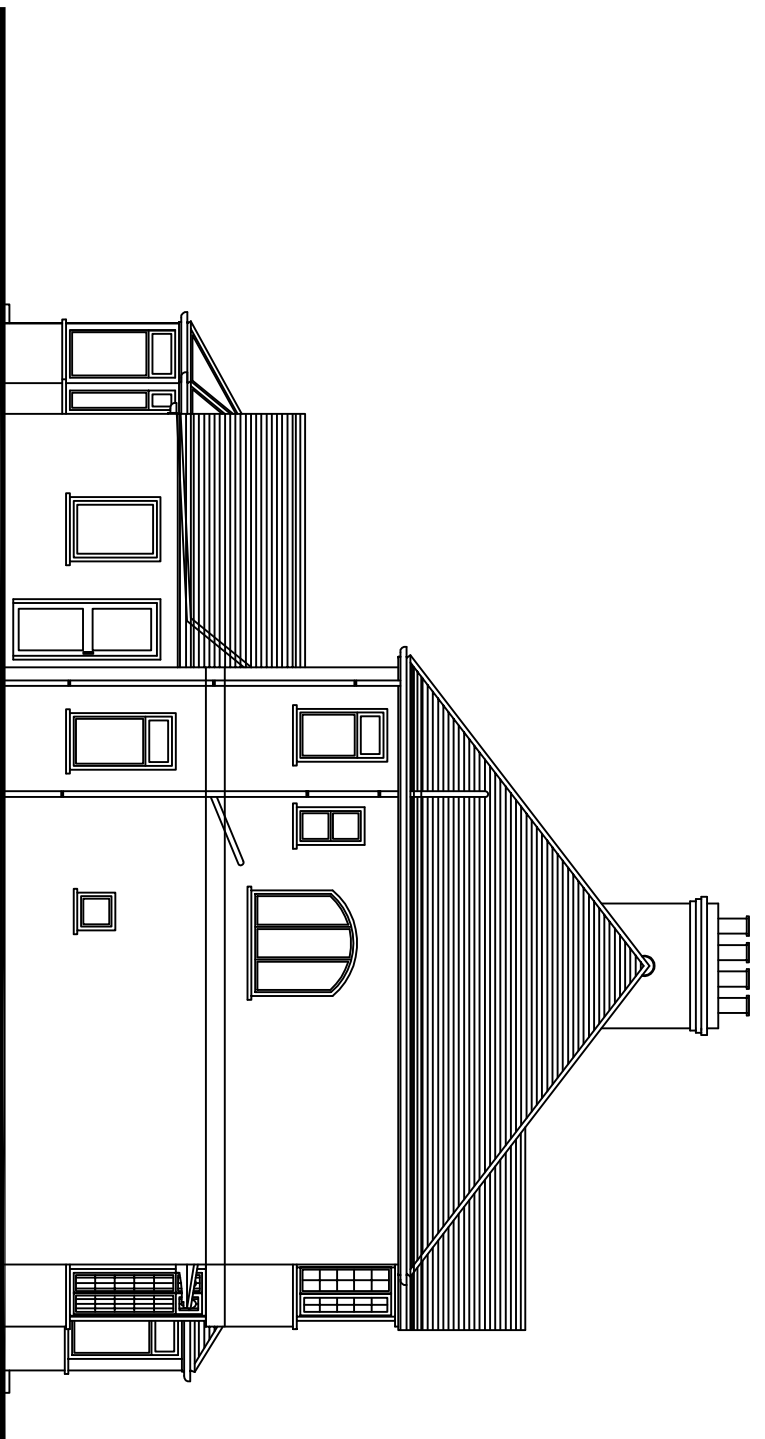


SIDE ELEVATION - 01 AS EXISTING

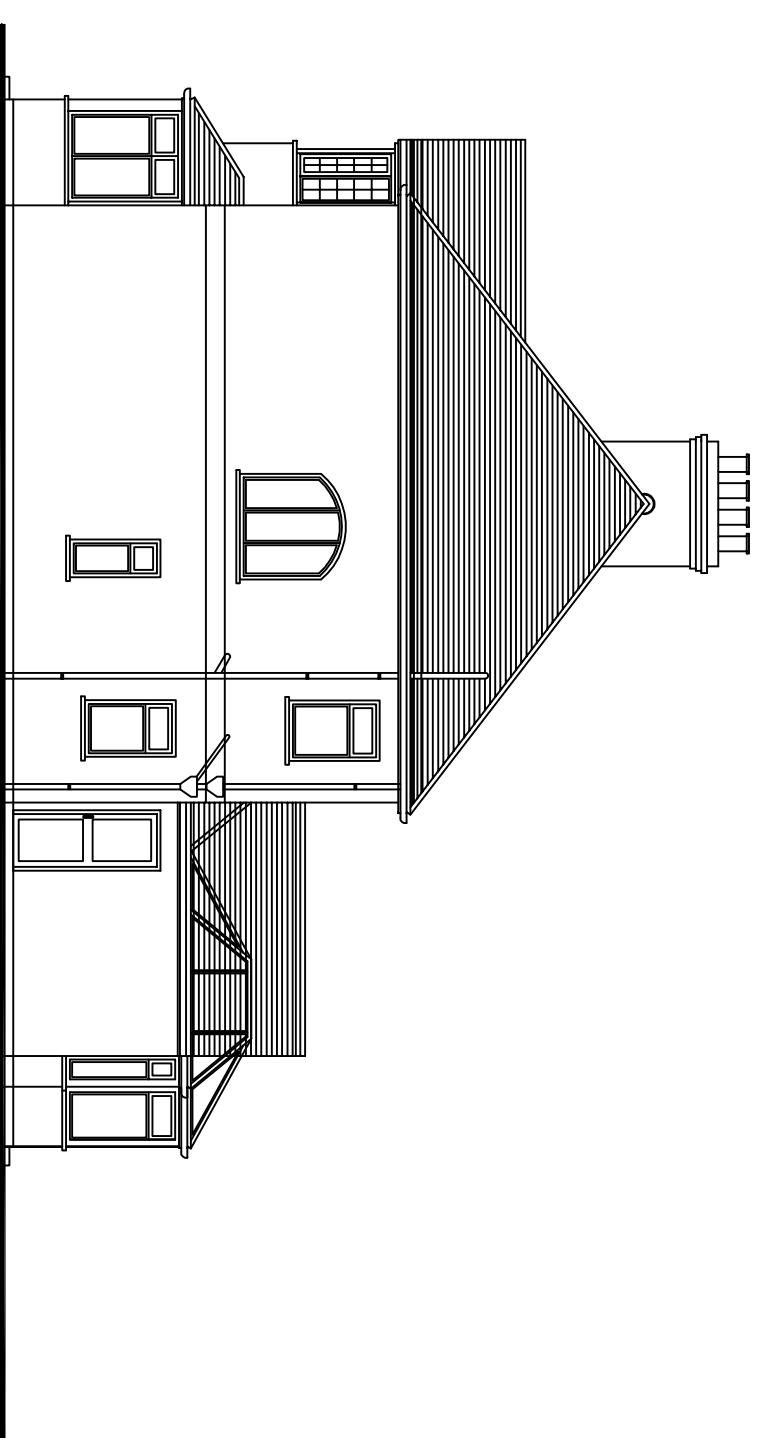


SIDE ELEVATION - 02 AS EXISTING

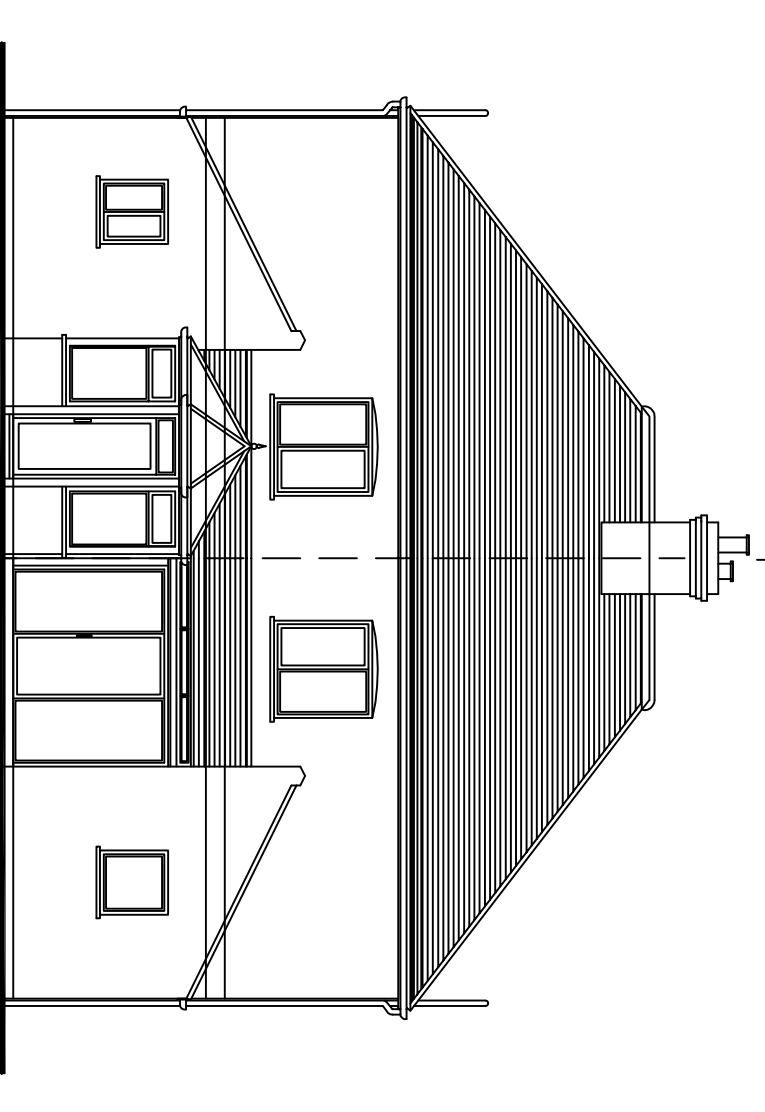


REAR ELEVATION AS EXISTING

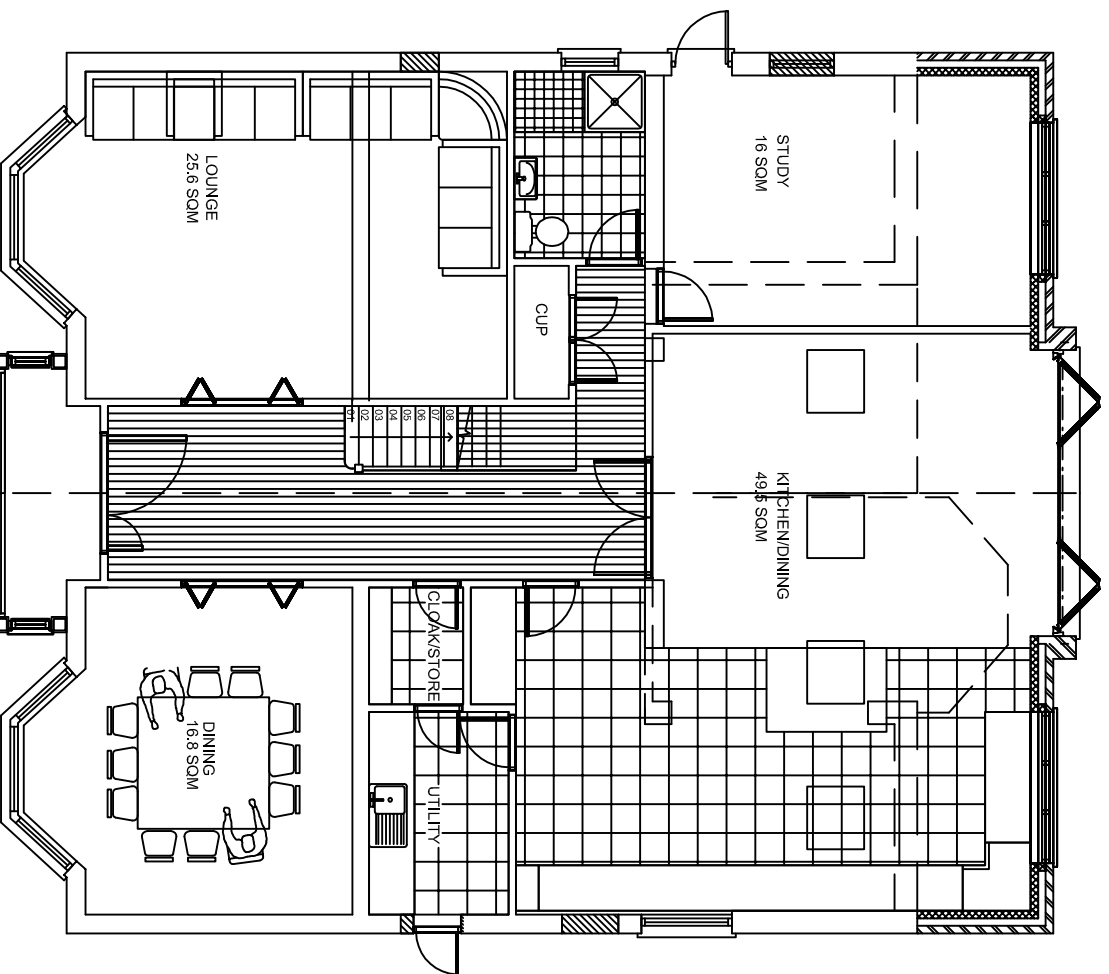


GROUND FLOOR AS PROPOSED

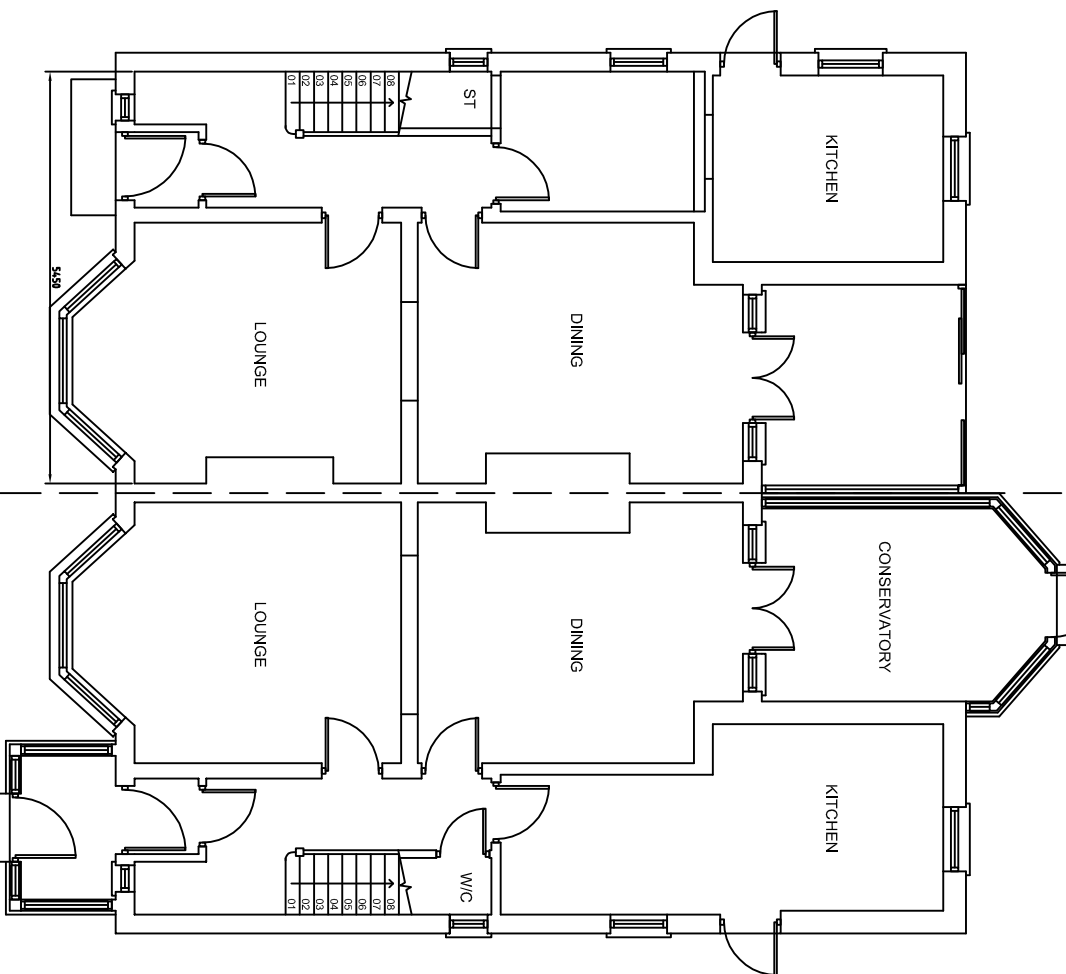


GROUND FLOOR AS EXISTING

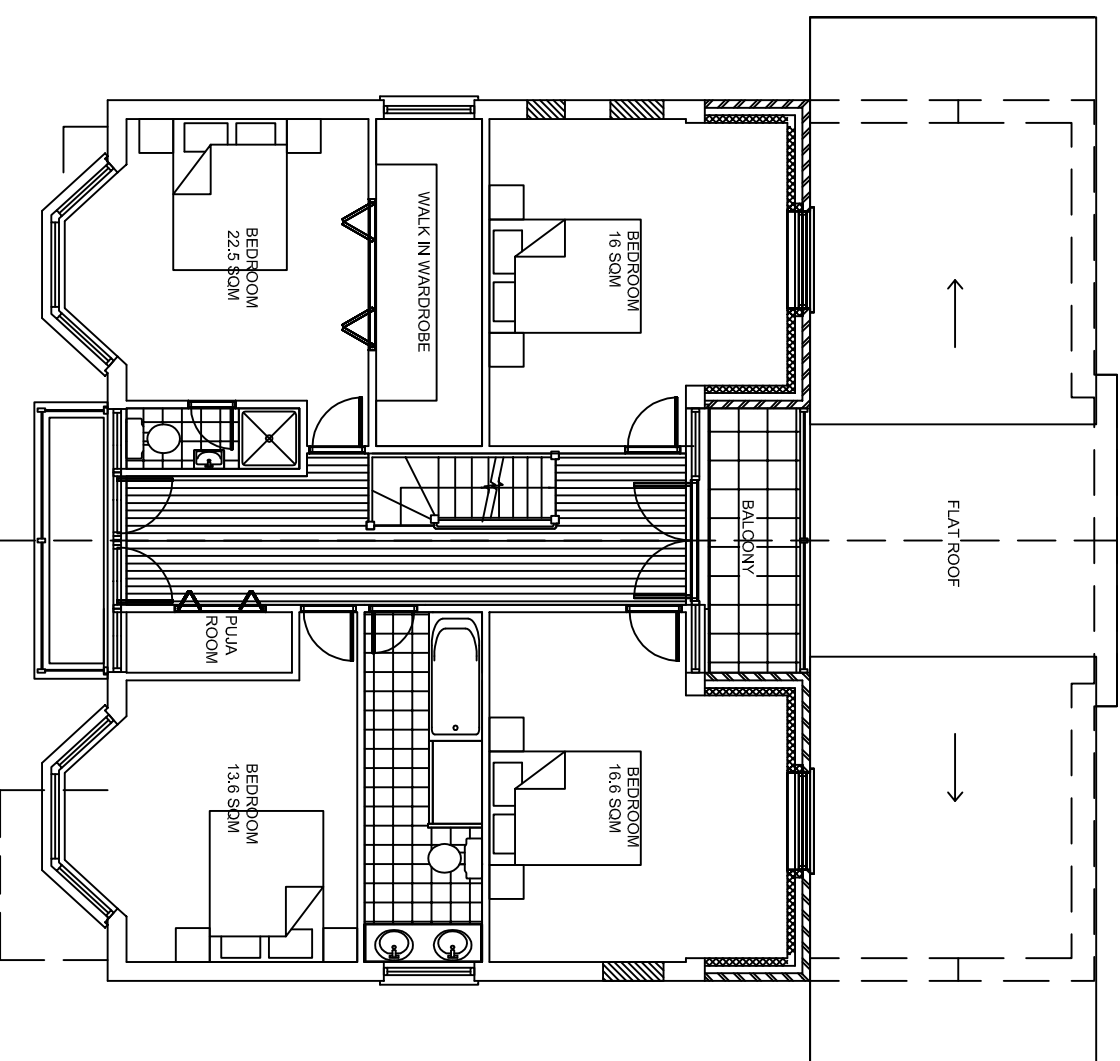


FIRST FLOOR AS PROPOSED

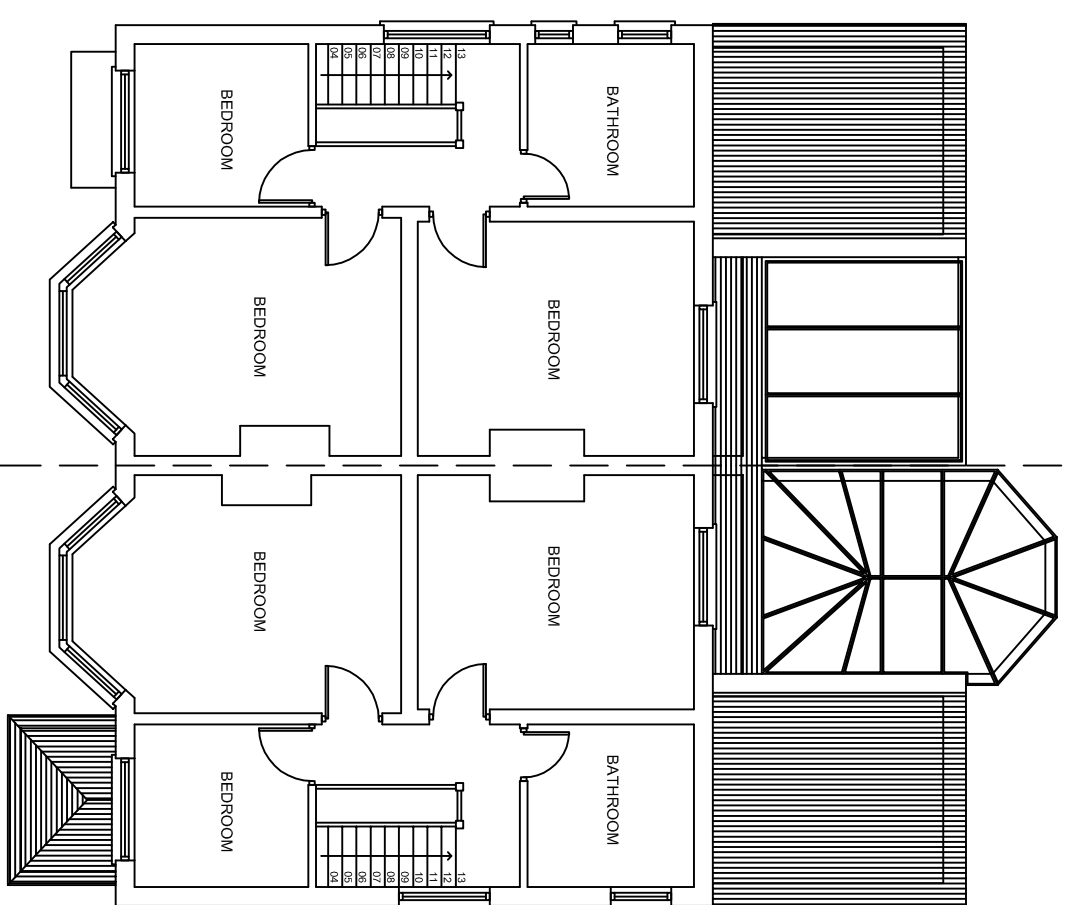


FIRST FLOOR AS EXISTING

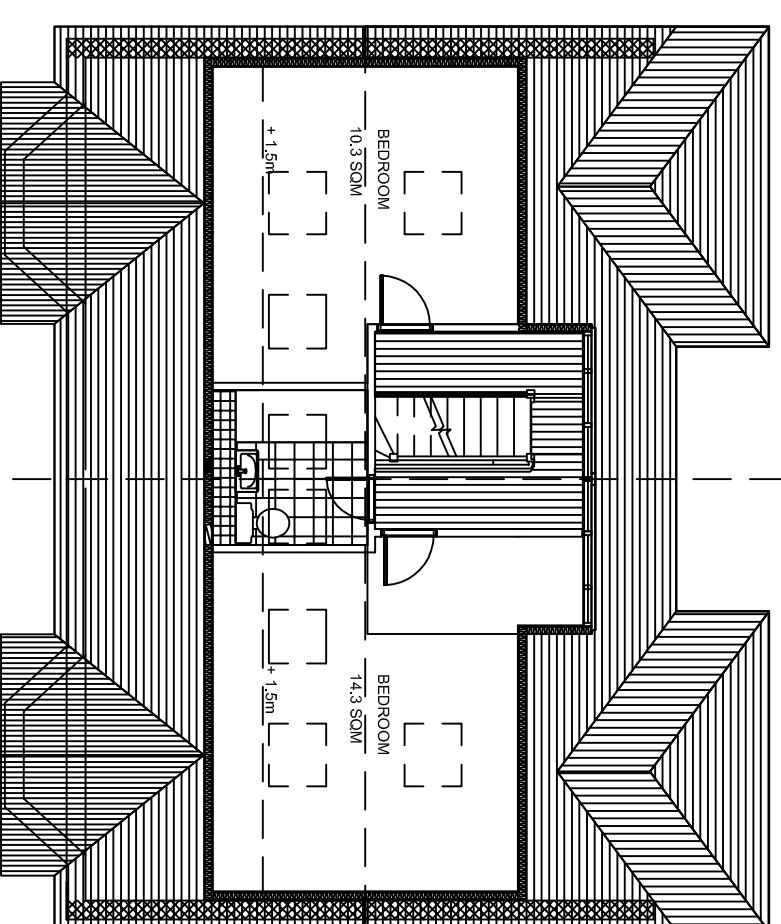


LOFT FLOOR AS PROPOSED

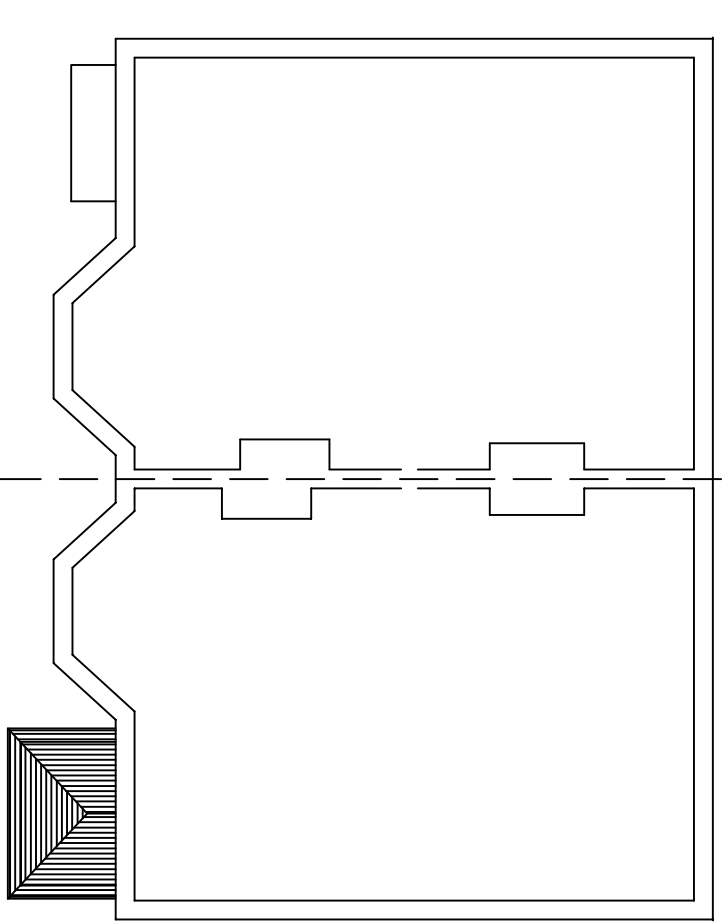

LOFT FLOOR AS EXISTING

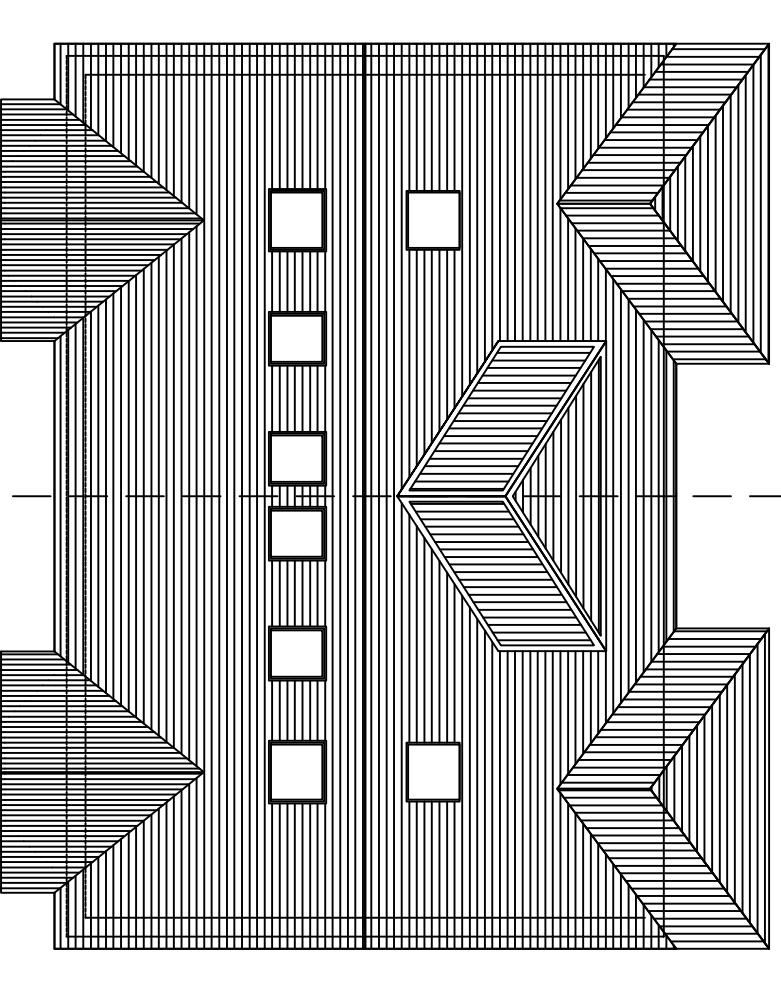

ROOF PLAN AS PROPOSED

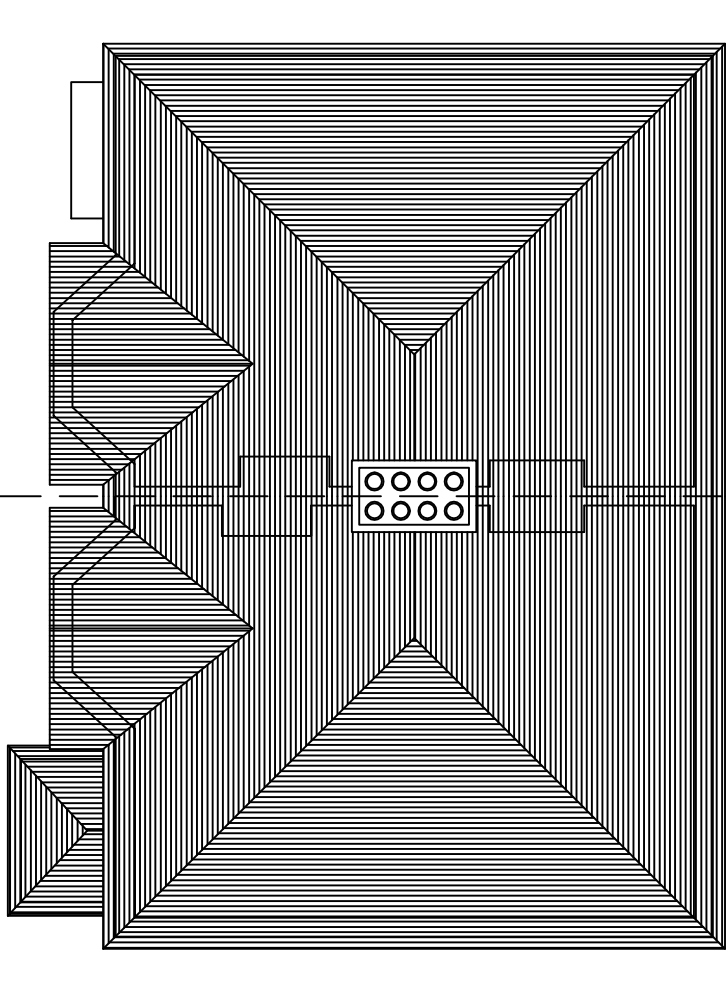

ROOF PLAN AS EXISTING

CLIENT:

MR & MRS EL ANKUMAR
12 - 14 LINKS ROAD
LANCASHIRE
BLACKPOOL
FY1 2SE

PROJECT ADDRESS

12 - 14 LINKS ROAD
LANCASHIRE
BLACKPOOL
FY1 2SE

NOTES

The general contractor is responsible for the verification of all dimensions on site and shall inform the Contract Administrator of any discrepancies.
Do not scale from this drawing. Use figured dimensions only. The purpose of the drawing is for planning applications.
THIS DOCUMENT DRAWING IS THE COPYRIGHT OF SURVEY DESIGN (HARRON) LTD. UNLESS FORMALLY ASSIGNED IN WRITING.

SCALE

1:100

DRAWN BY

ASB

CHK'D BY

DSW

REV NO :

- A CLIENT'S REVISION
- B DRAWER'S REVISION
- C
- D
- E
- F

DATE :

01/MAR/2022
MAR-22

DRAWING NAME

AS EXISTING AND PROPOSED PLANS
SECTIONS AND ELEVATIONS

DWG No :

12-14/LINK/001

ISSUE :

PRELIMINARY

REV NO :

B

DATE :

31/JAN/2022

SURVEY DESIGN (HARRON) LTD

98 BURN BRIDGE
NORTH HARROW
MIDDLESEX HA2 7BY
TEL: 0208 861 1956
FAX: 0208 861 1959
www.surveymaster.co.uk

