

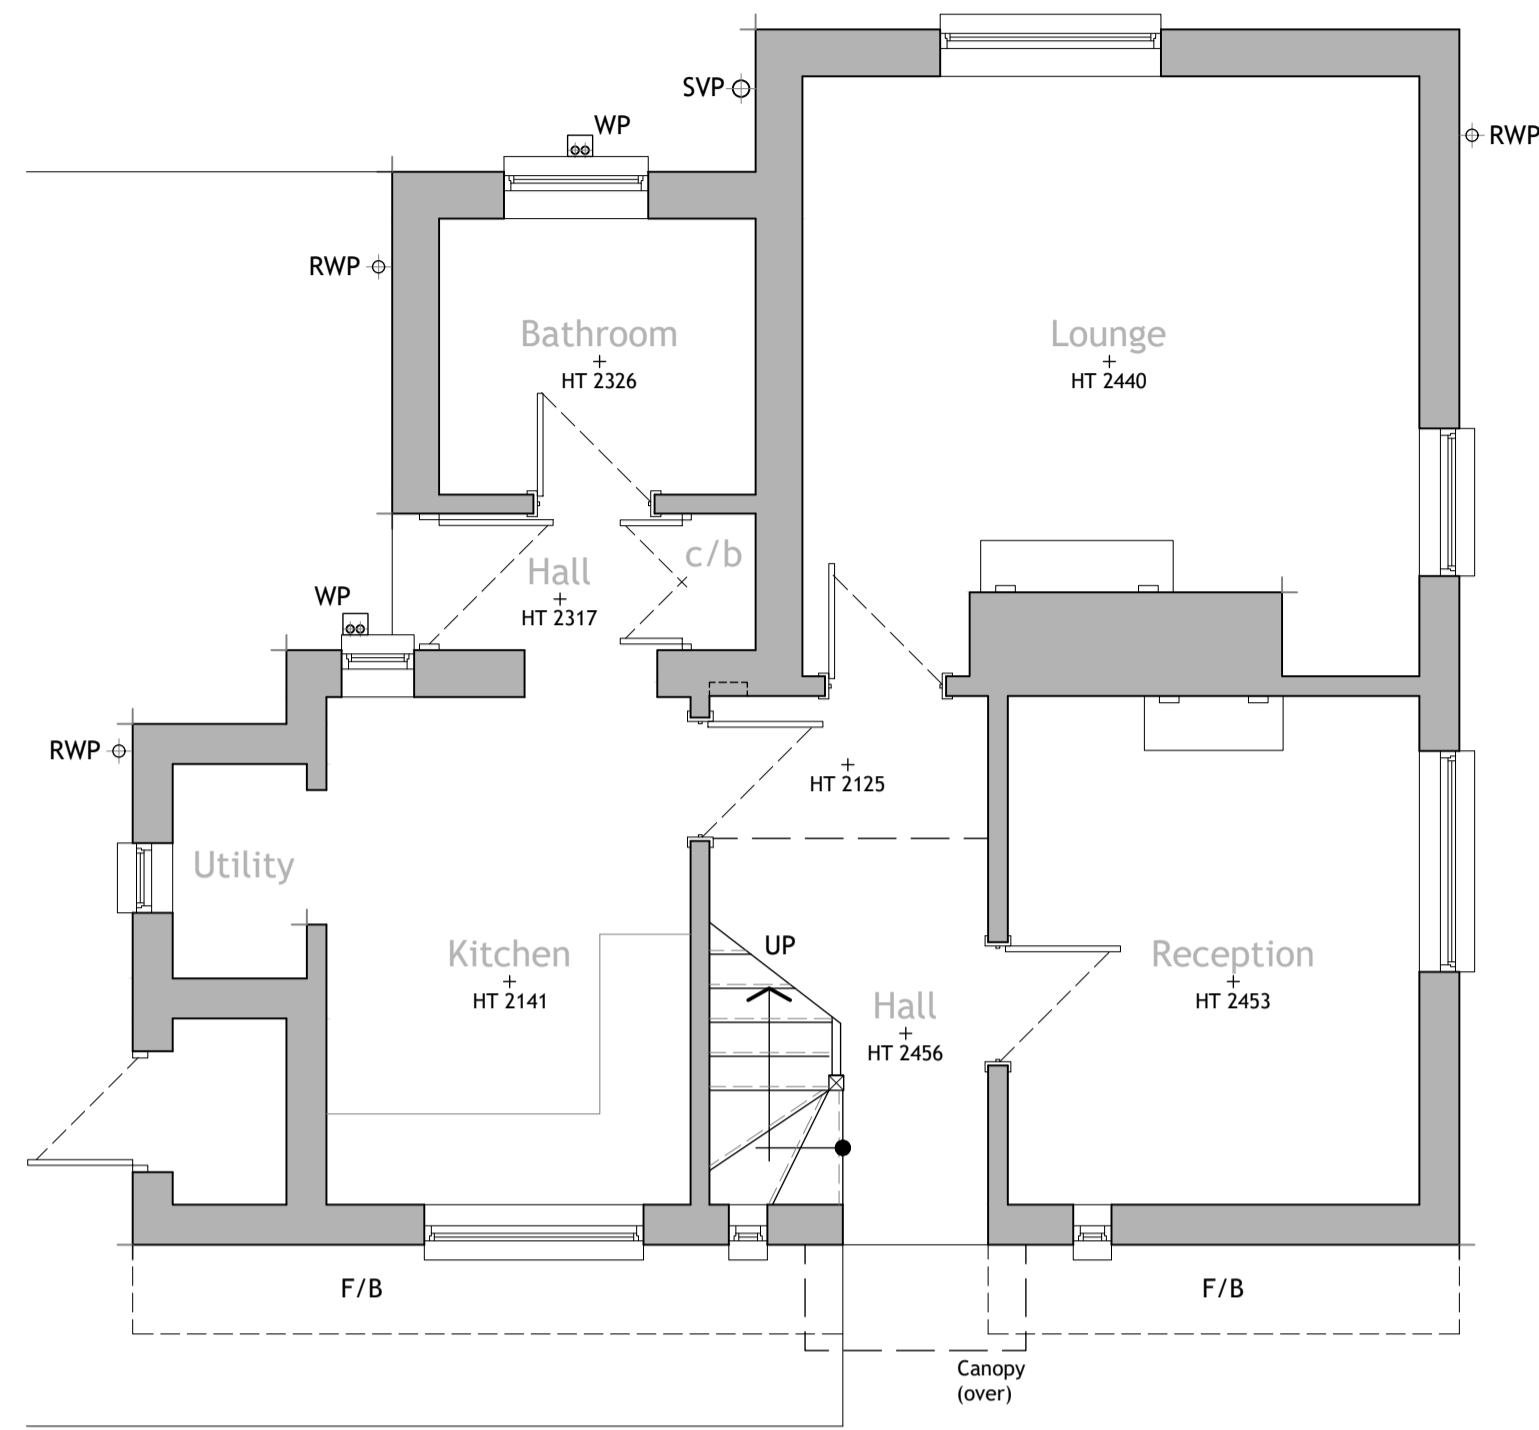


DO NOT SCALE


ALL SETTING OUT DIMENSIONS, LEVELS & CONSTRUCTION DETAILS TO BE VERIFIED ON SITE BY THE CONTRACTOR & CONFIRMED WITH THE OWNER PRIOR TO COMMENCEMENT OF WORKS.

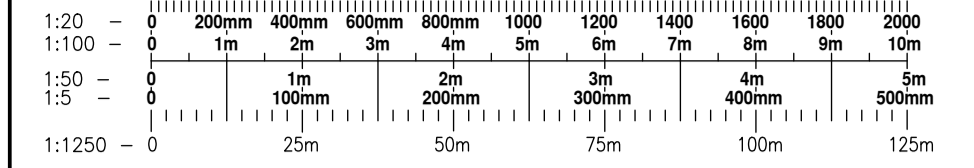


GROUND FLOOR PLAN (1:50)

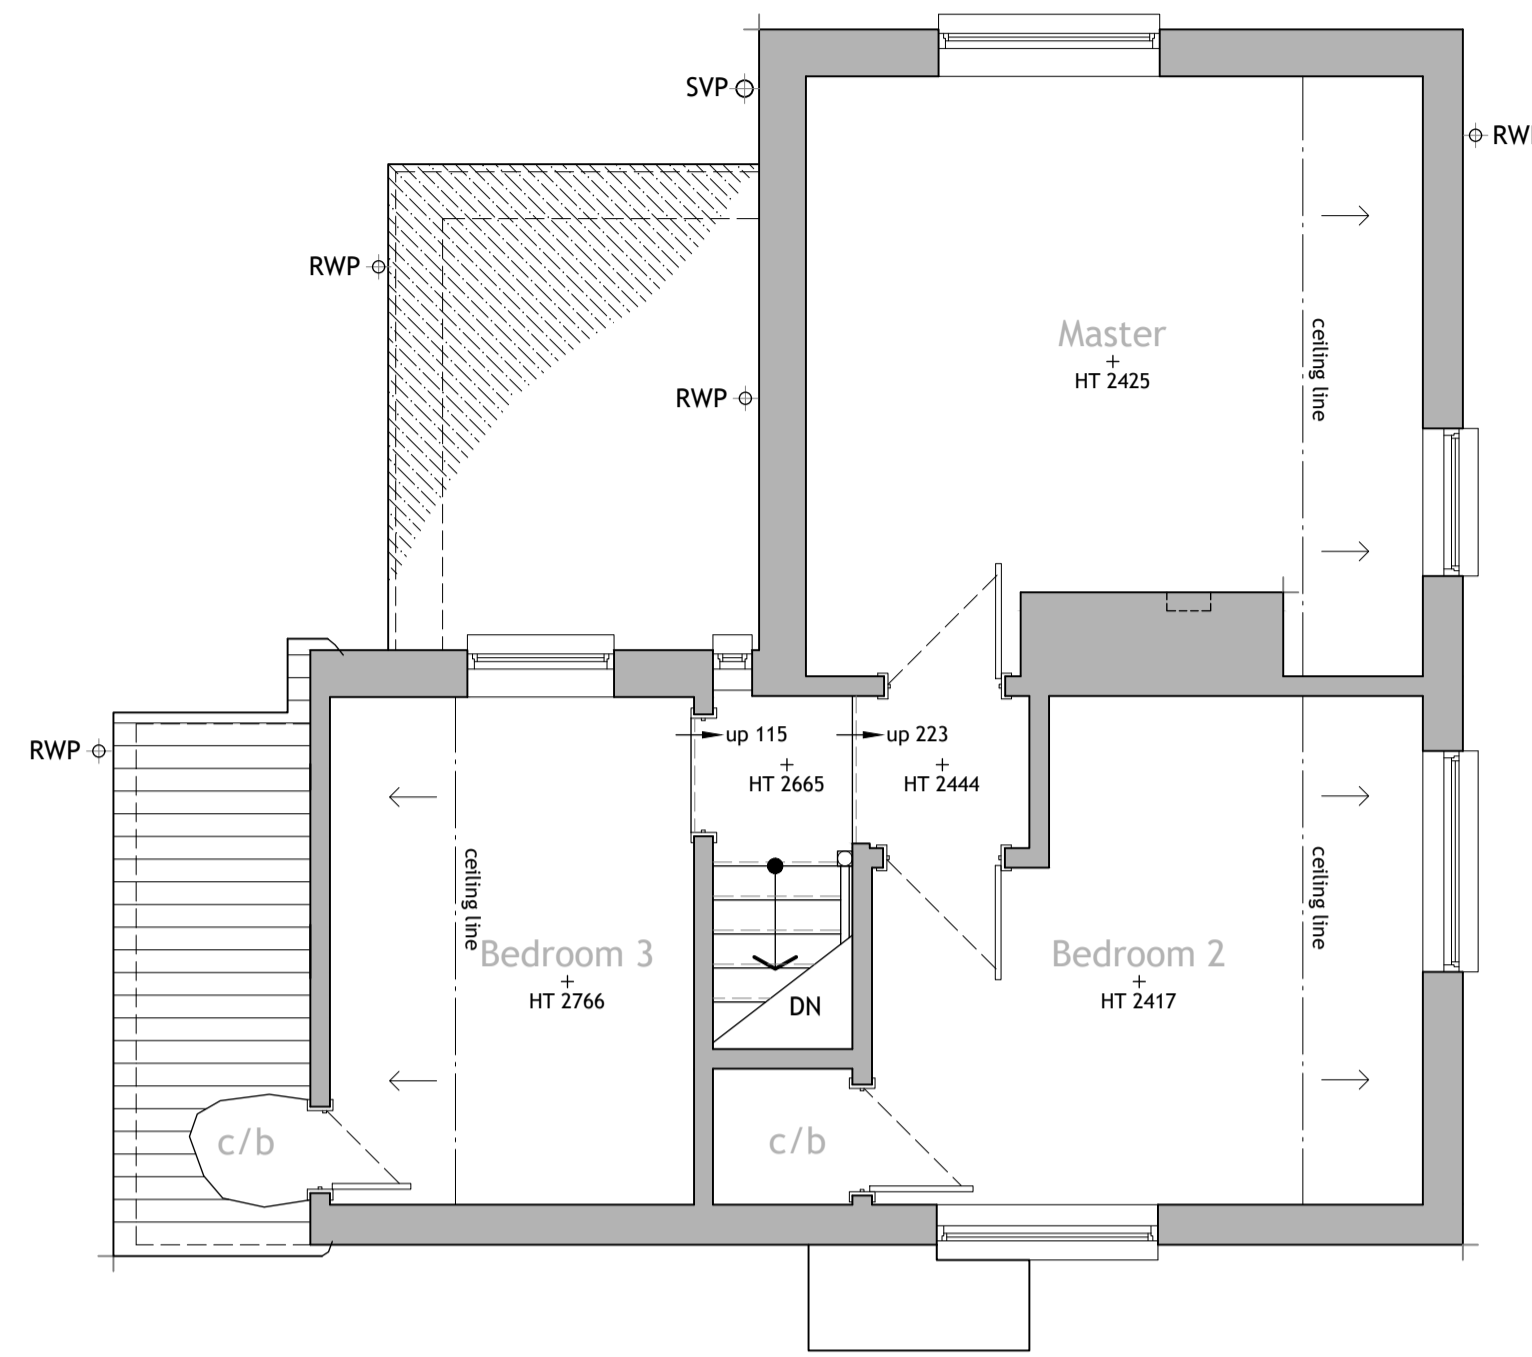


FIRST FLOOR PLAN (1:50)

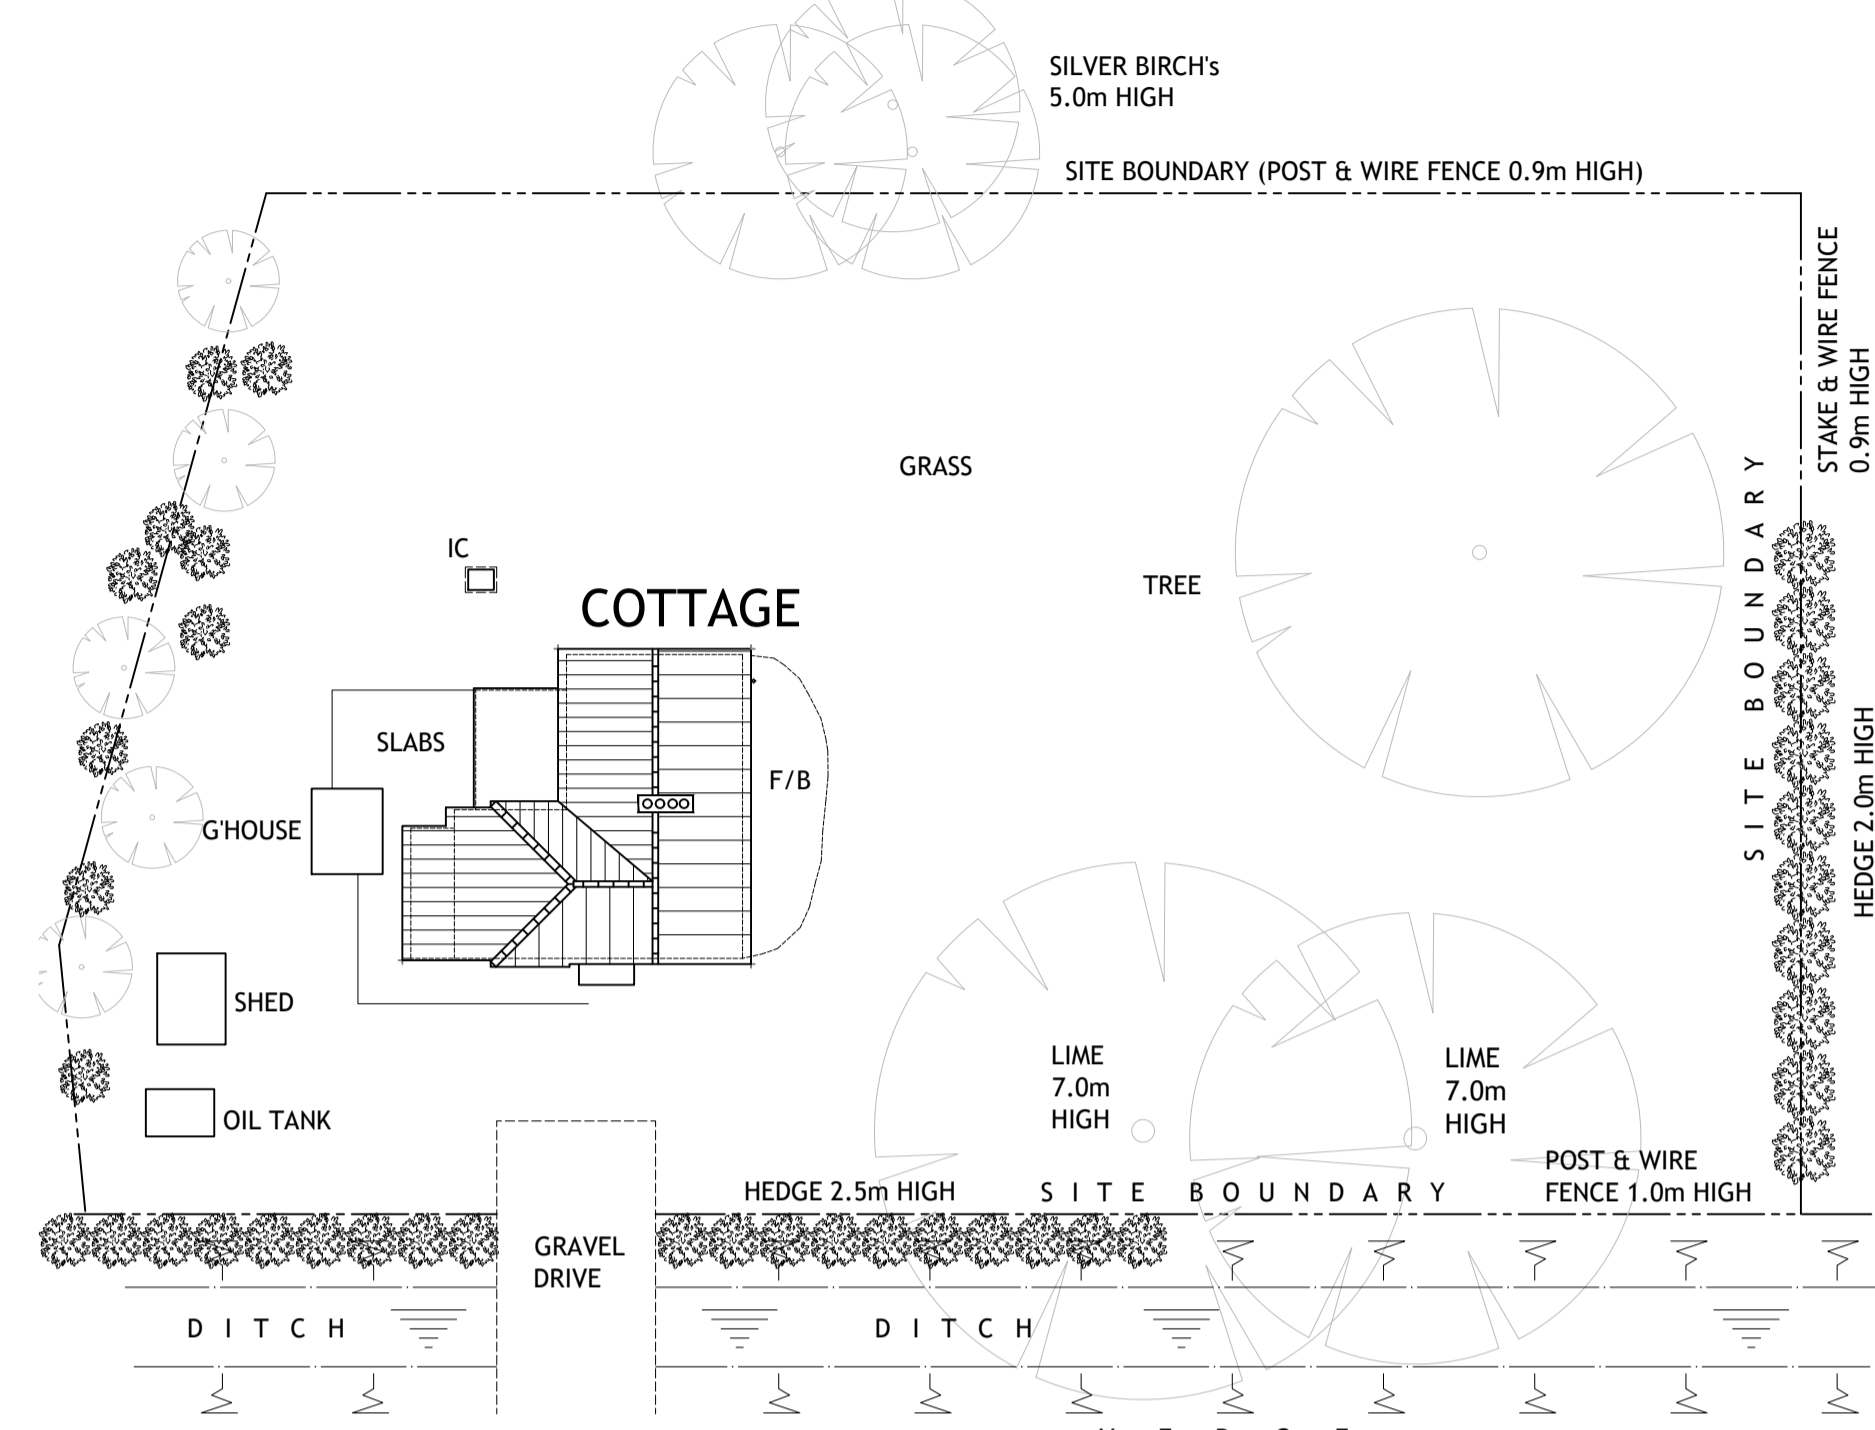

SITE PLAN (1:200)
(DRAWN FROM MEASURED SURVEY)

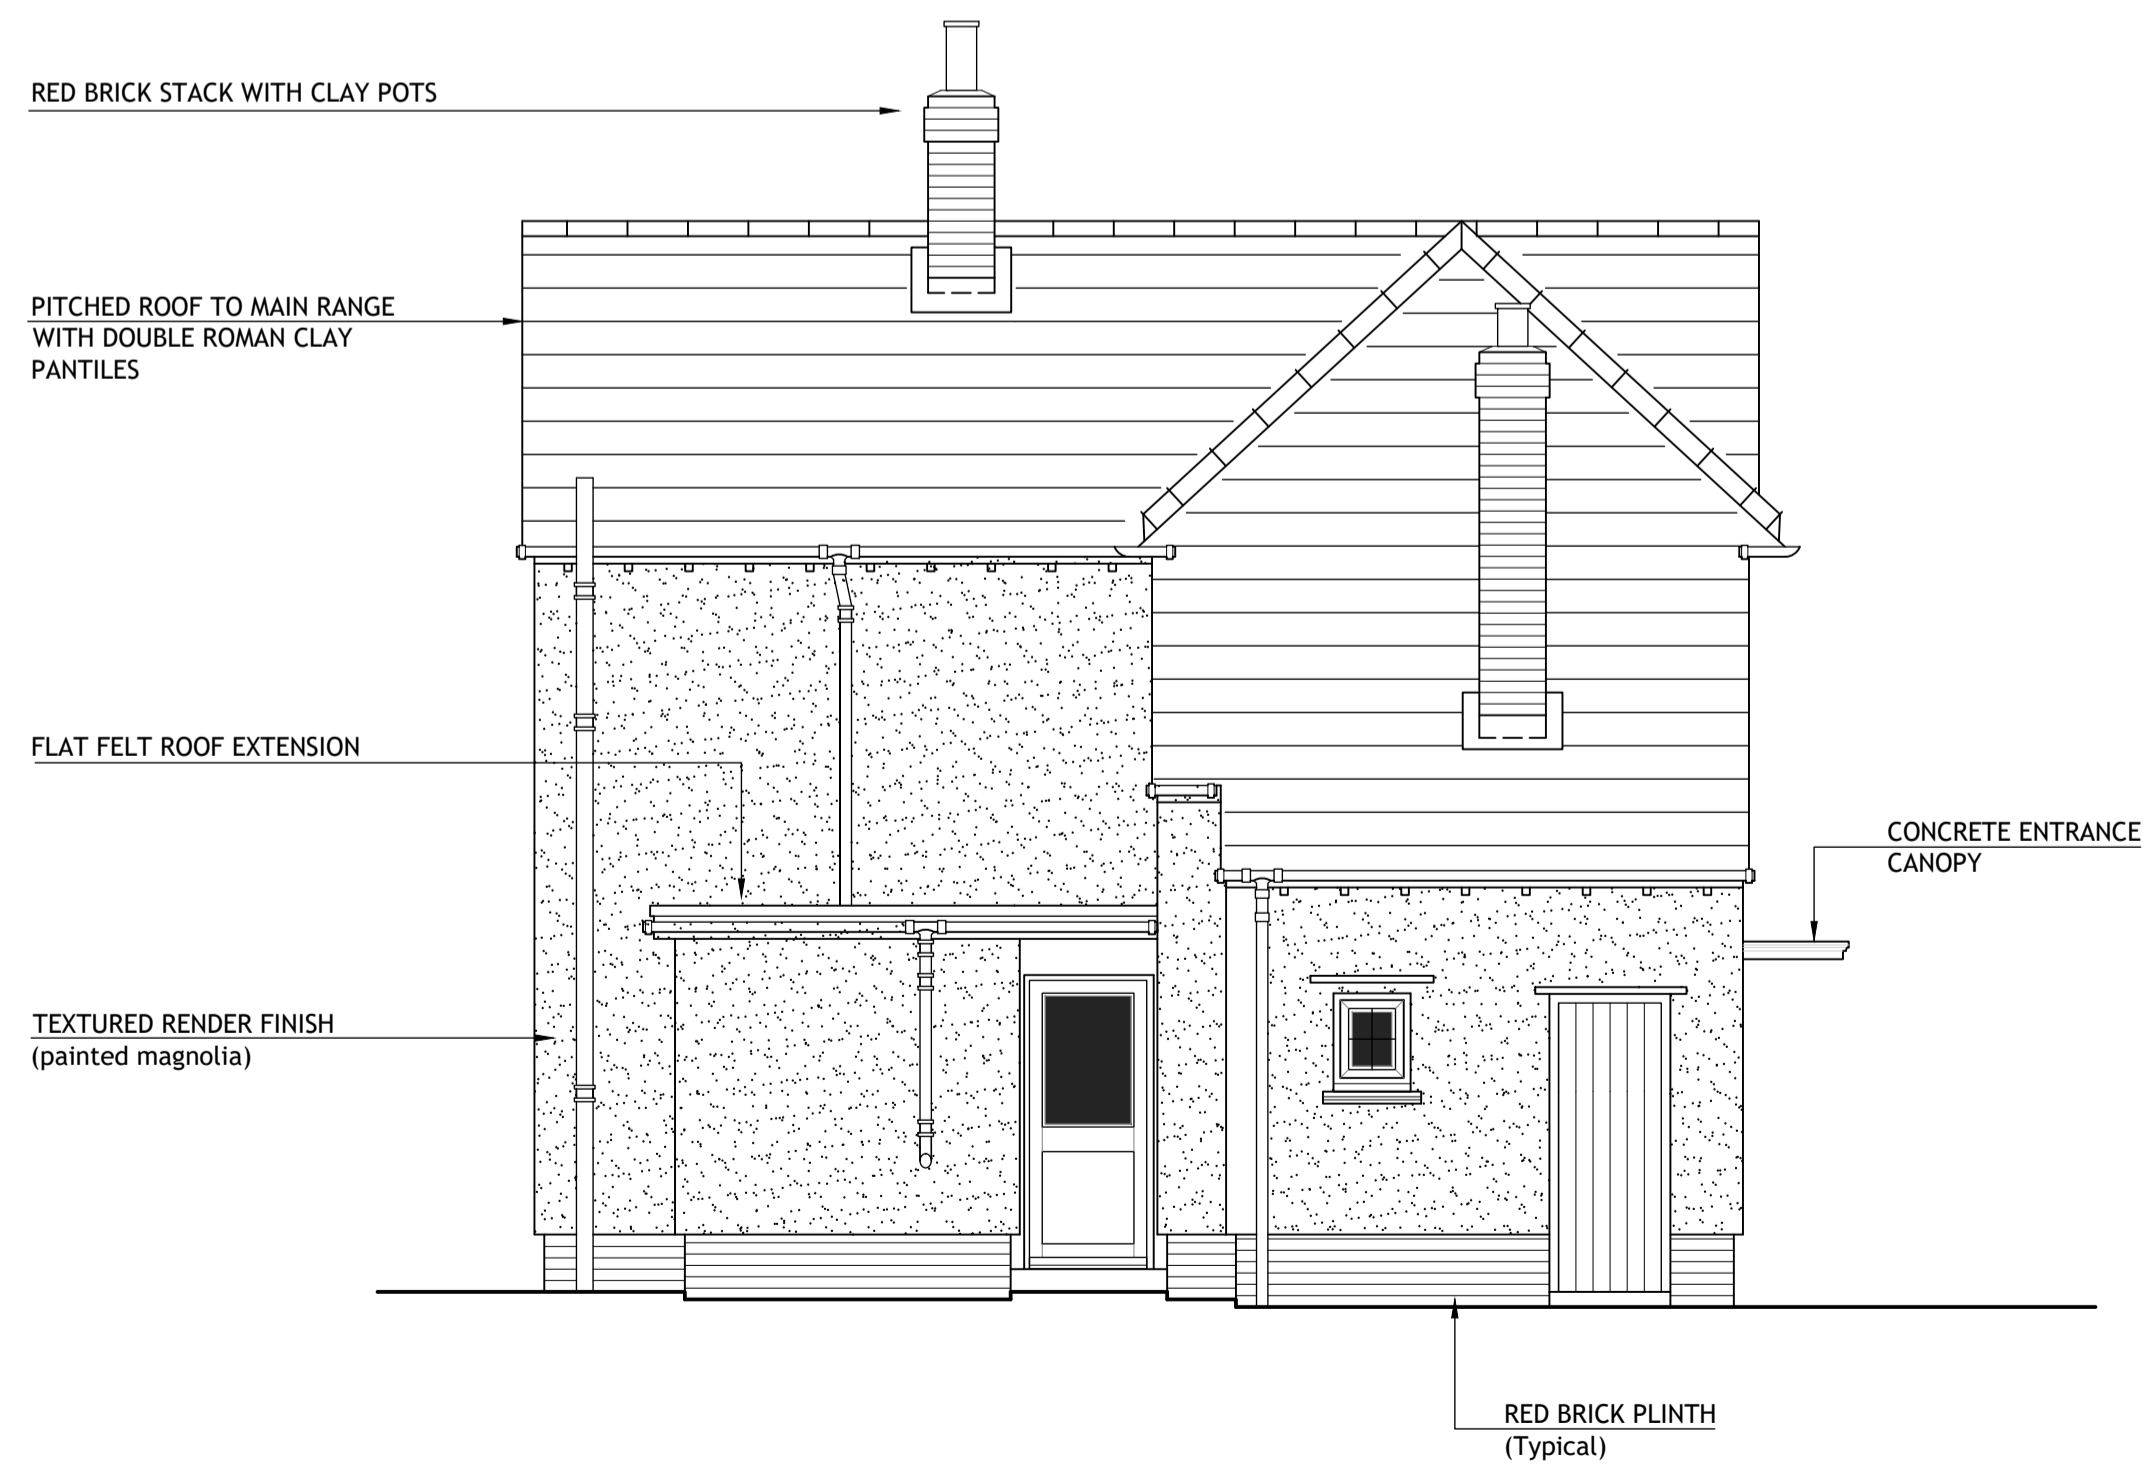

SIDE ELEVATION (1:50)

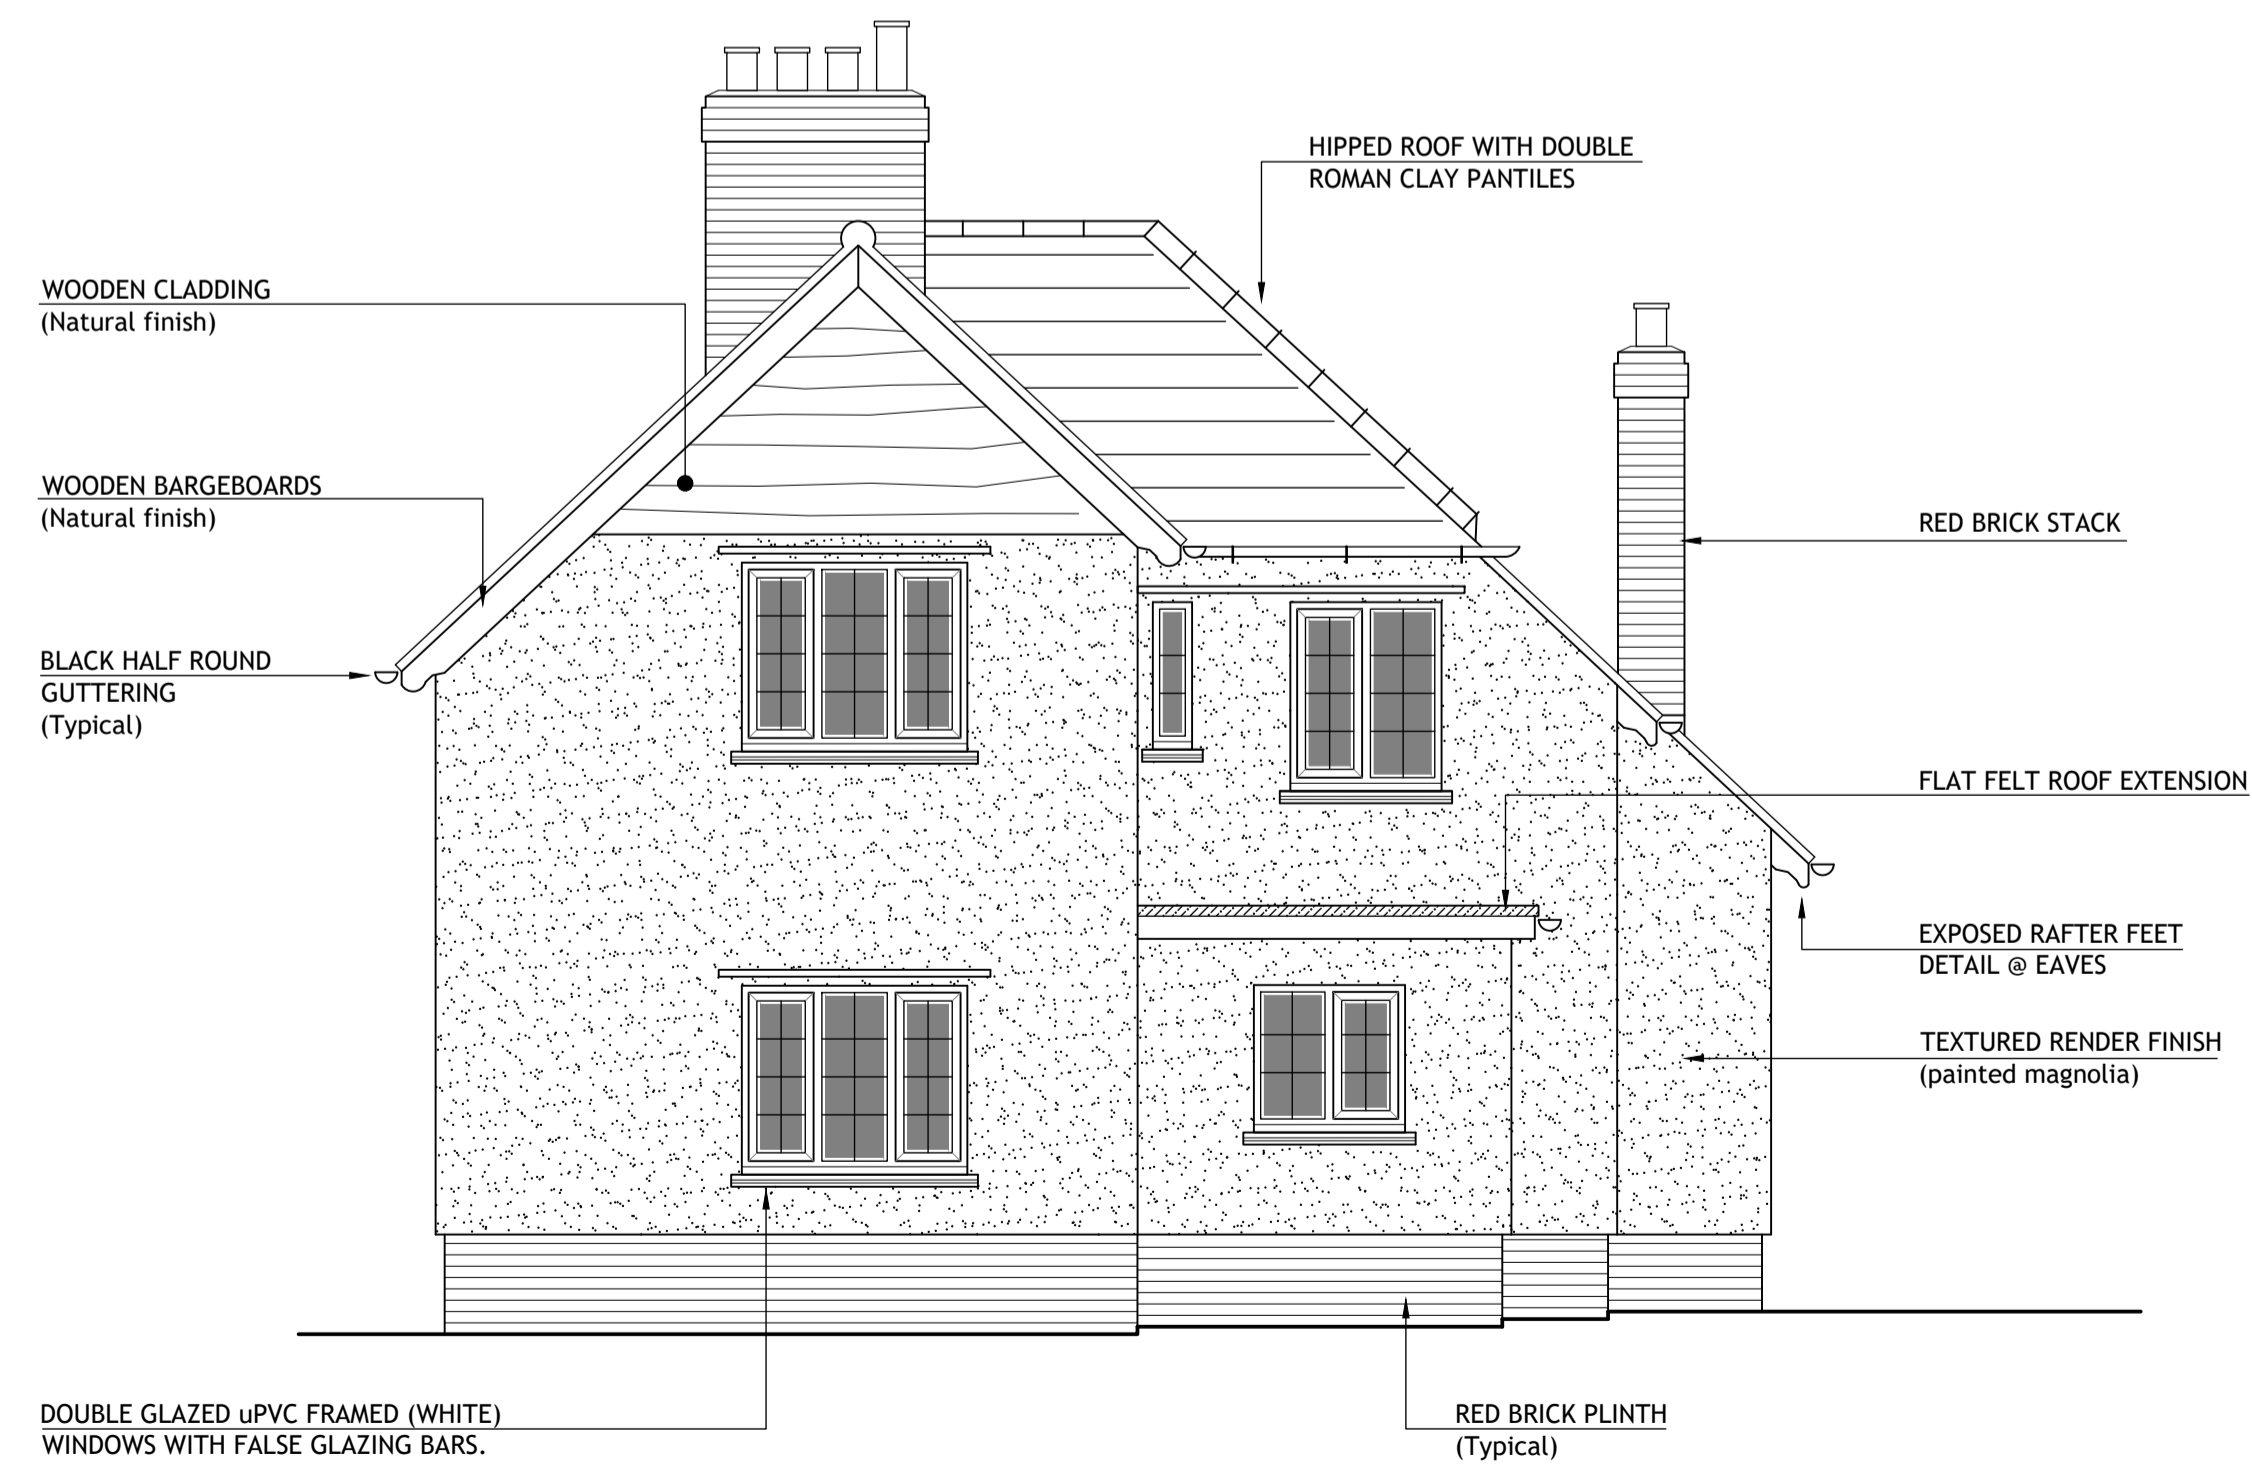

REAR ELEVATION (1:50)

rev.	date	comments
-	07.04.22	Submitted to Local Authority
P1	24.03.22	Issued to client for comments

Drawing Status :
FOR PLANNING APPROVAL


PROJECT
PROPOSED DETACHED OUTBUILDING REAR EXTENSION & ALTERATIONS LIME COTTAGE, HIGH HALL ROAD, NETTLESTEAD, IPSWICH SUFFOLK. IP8 4QT

FOR
Mr & Mrs A Daines

TITLE
EXISTING DWELLING PLANS & ELEVATIONS

ENDesign
Plans for Household extensions
Building Regs & Planning

07740201490
richard@endesignuk.com

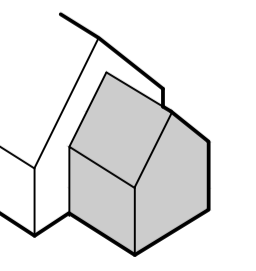

SCALE
1:200, 1:50

DATE DRAWN
MARCH 2022

DRG. No.
End677/01

REV