

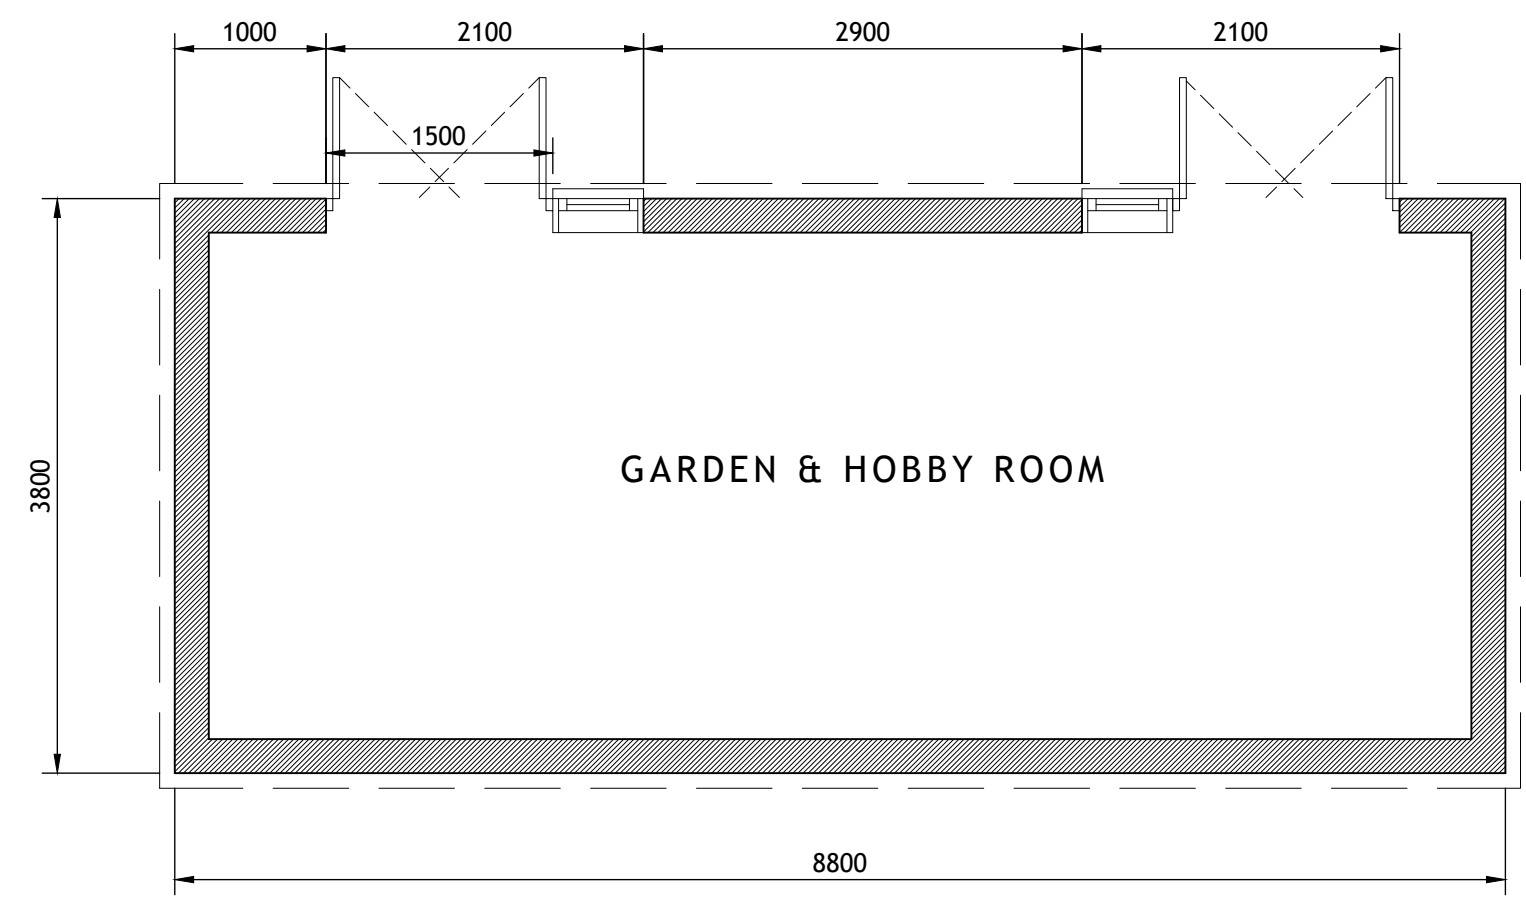


DO NOT SCALE


ALL SETTING OUT DIMENSIONS, LEVELS & CONSTRUCTION DETAILS TO BE VERIFIED ON SITE BY THE CONTRACTOR & CONFIRMED WITH THE OWNER PRIOR TO COMMENCEMENT OF WORKS.

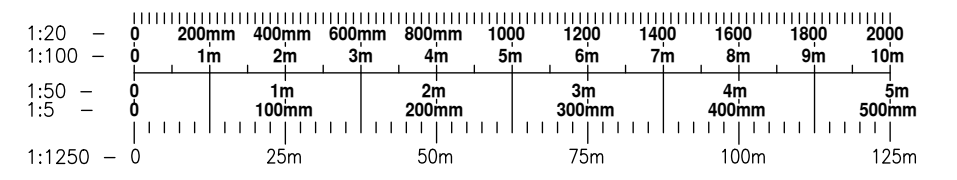


GROUND FLOOR PLAN (1:50)

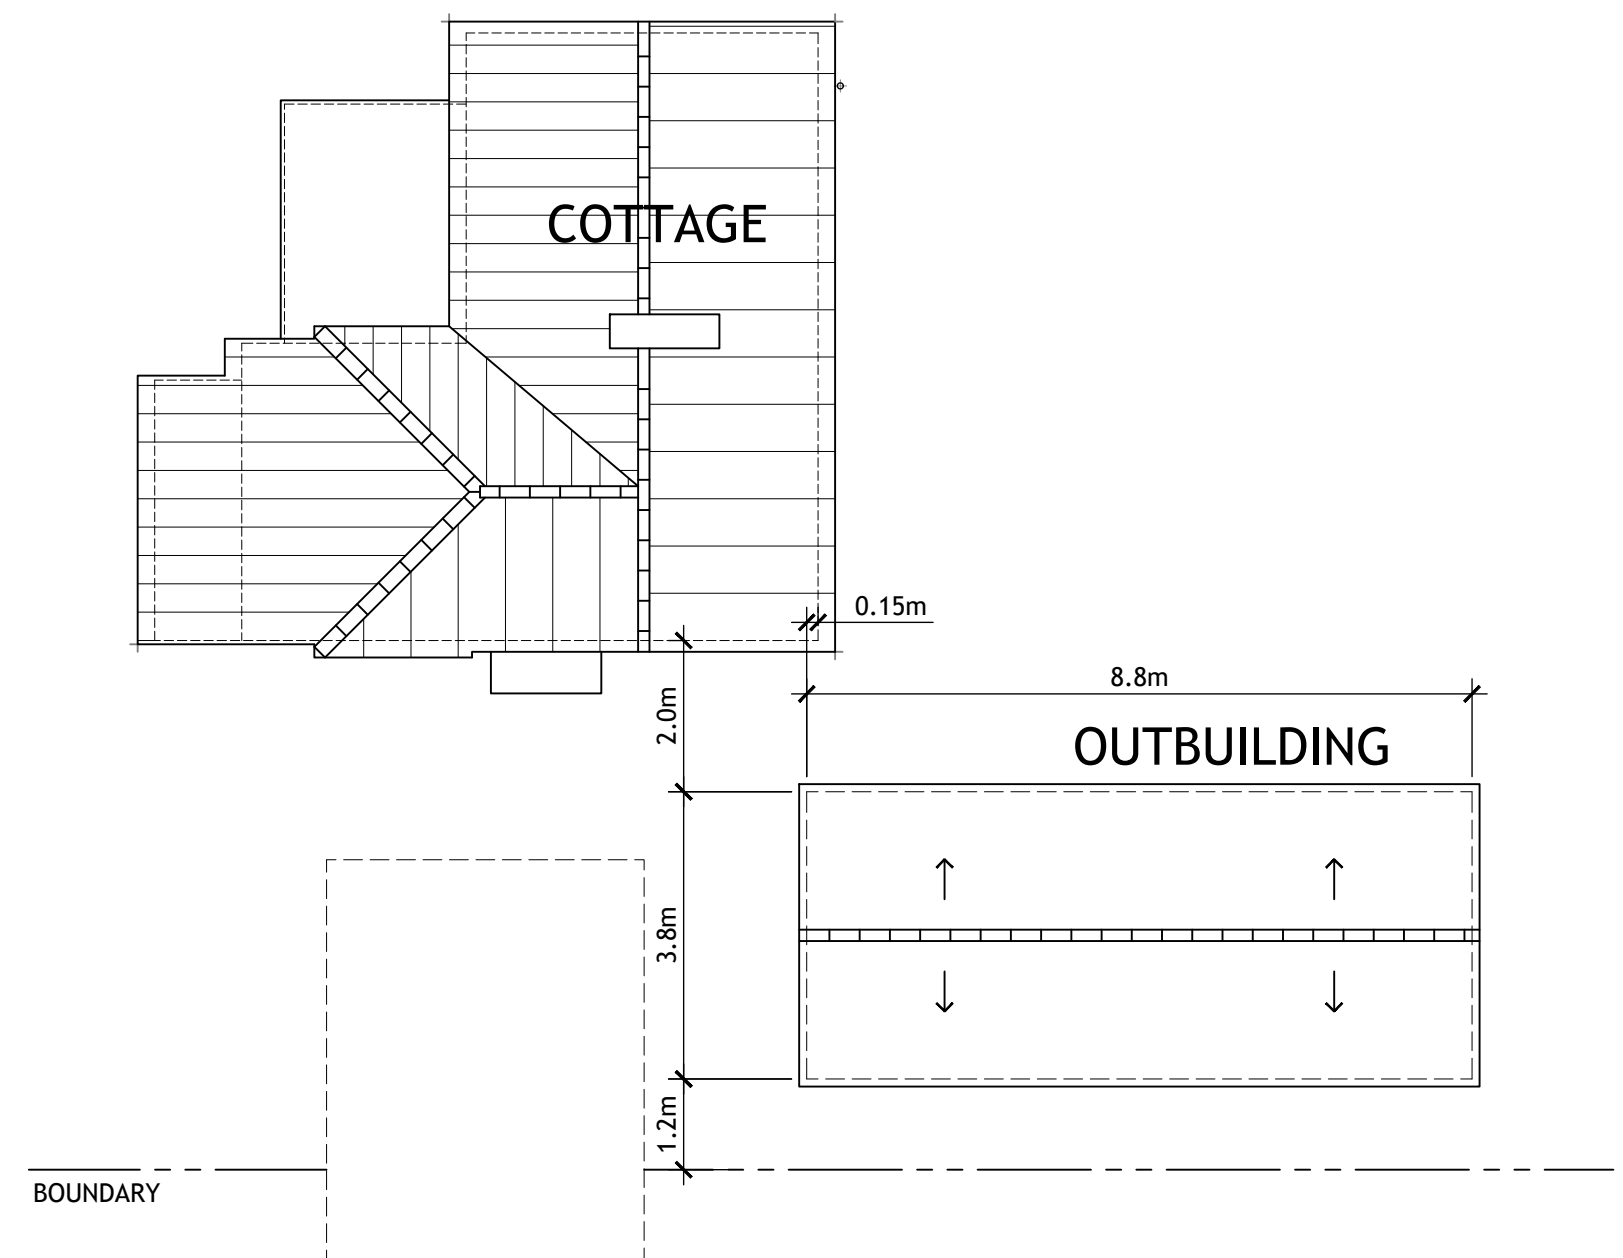


SETTING OUT PLAN (1:100)

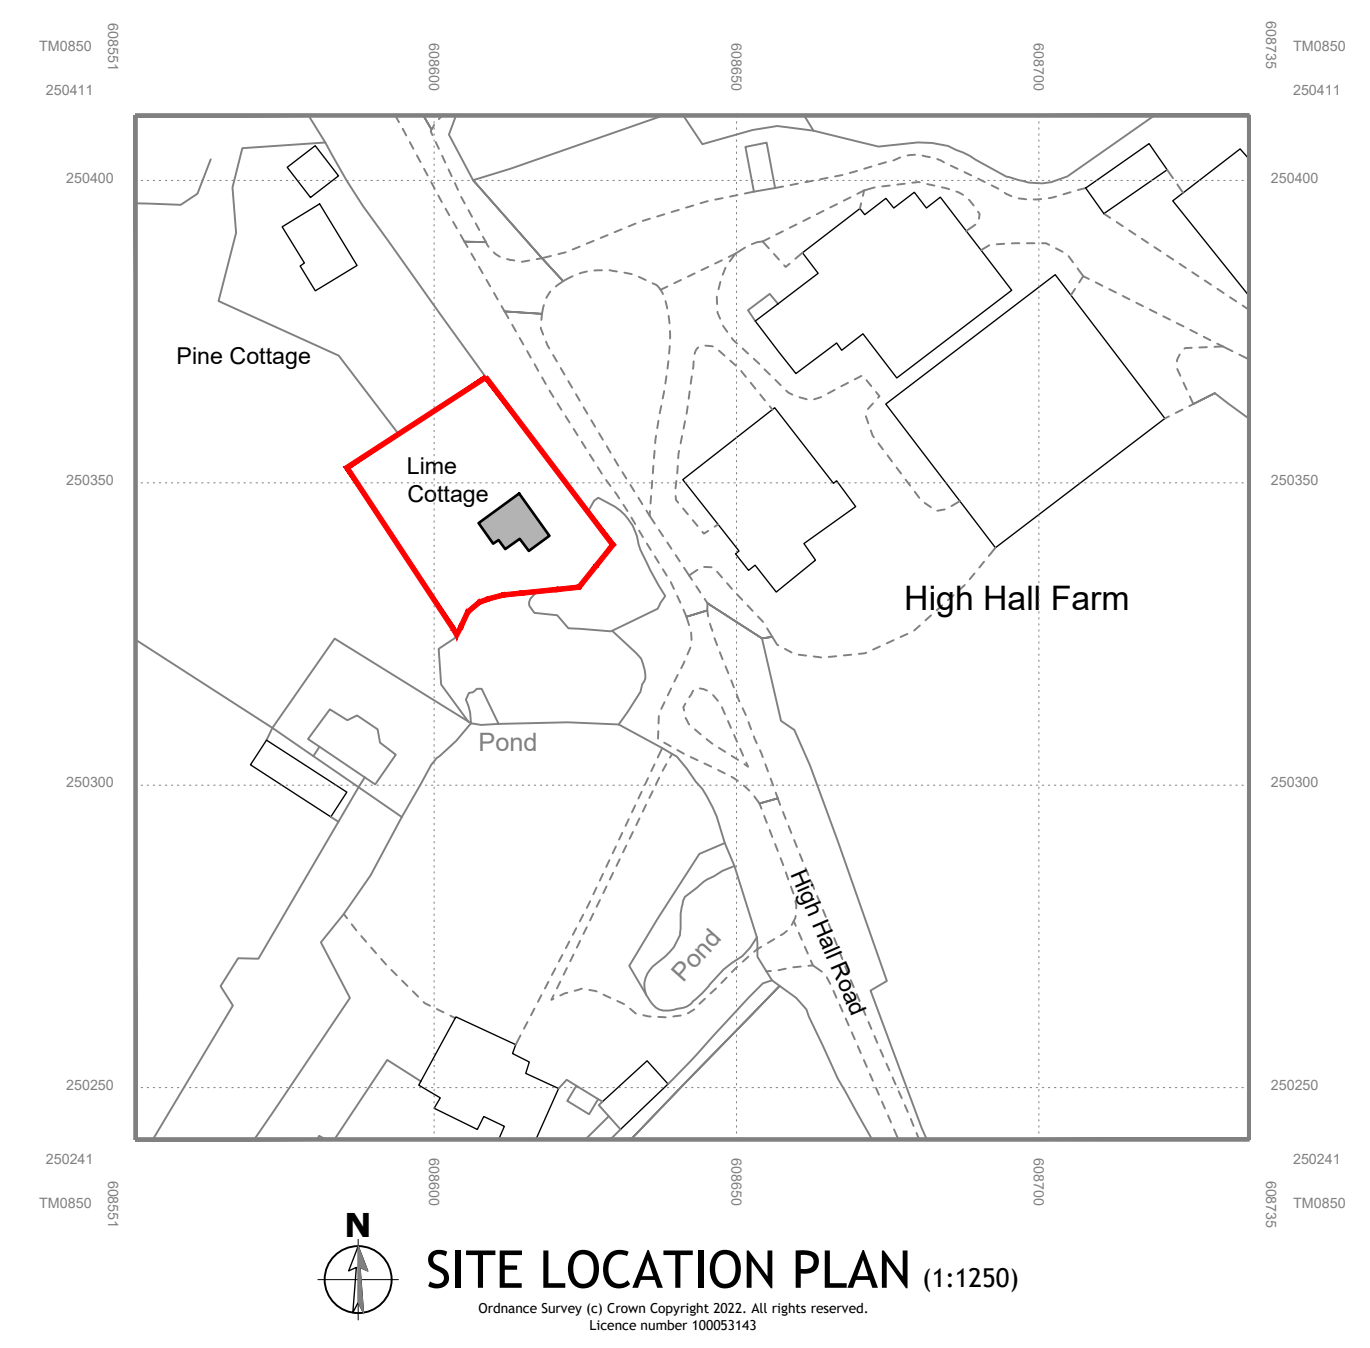


SITE LOCATION PLAN (1:1250)

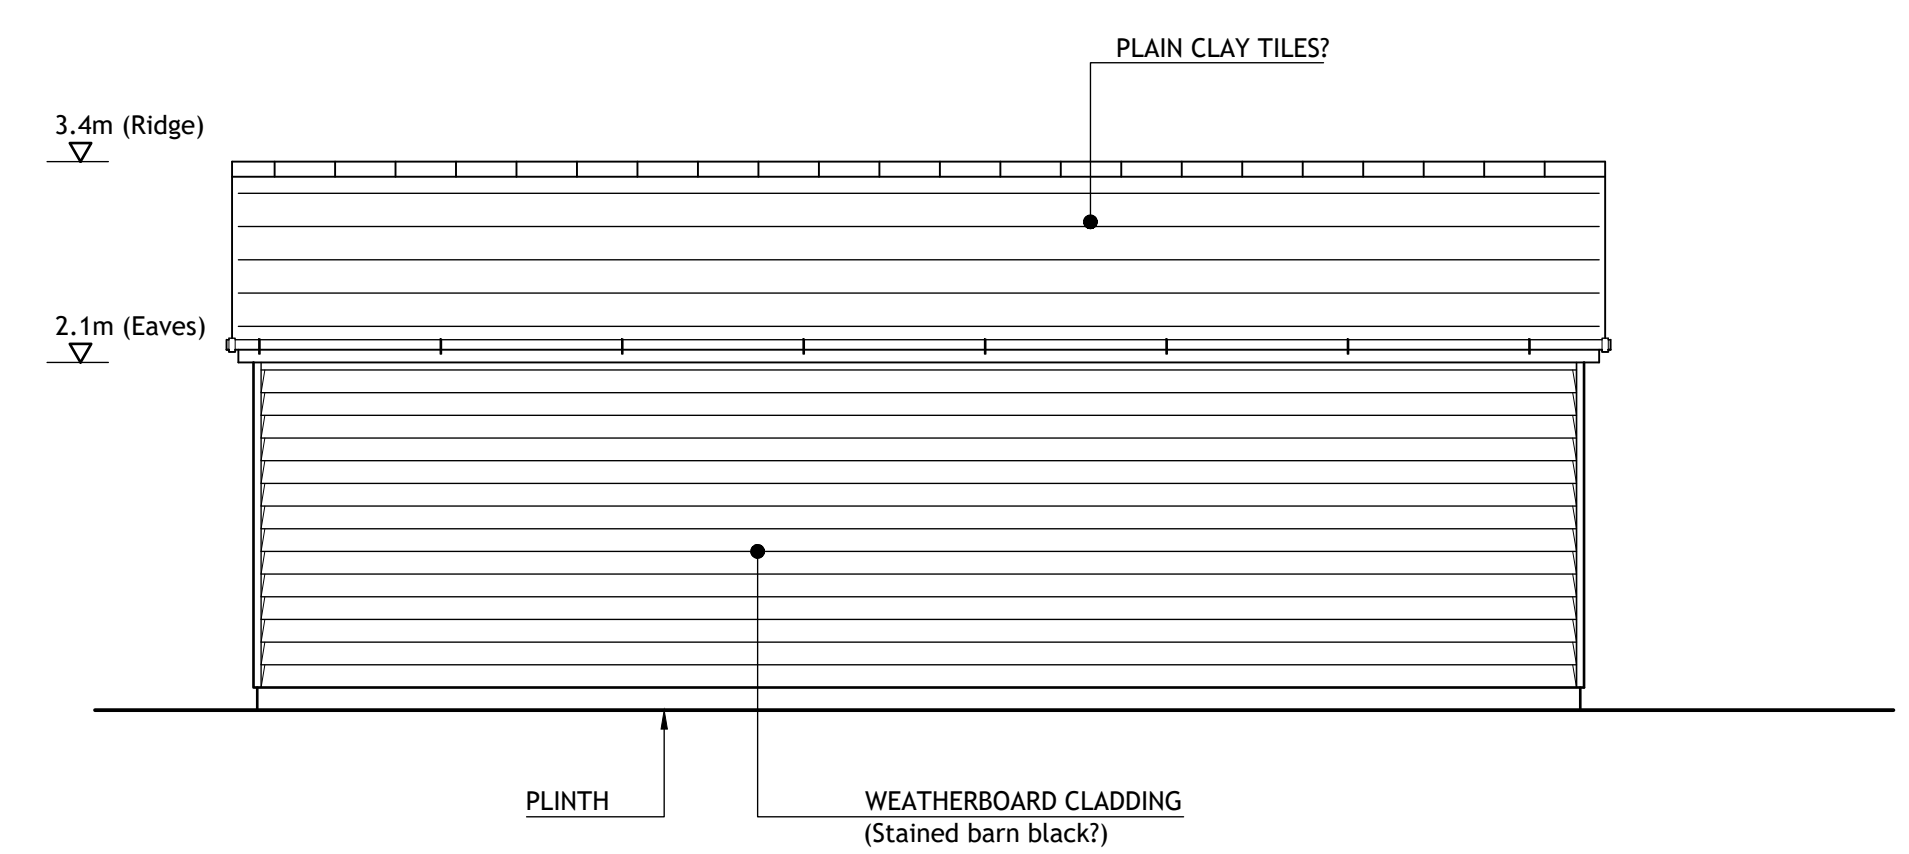


EAST (FRONT) ELEVATION (1:50)

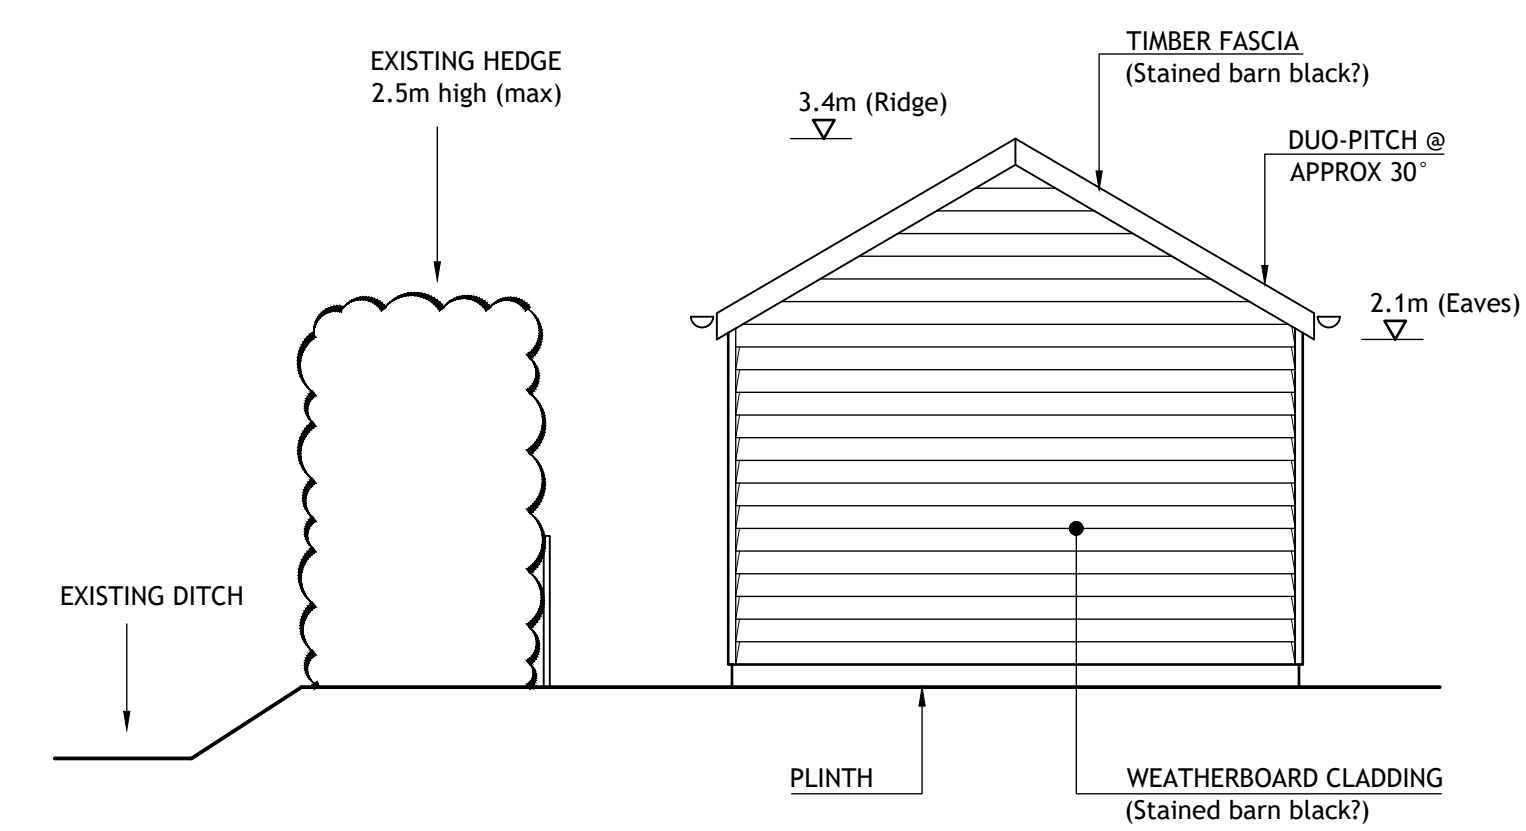

NORTH (SIDE) ELEVATION (1:50)

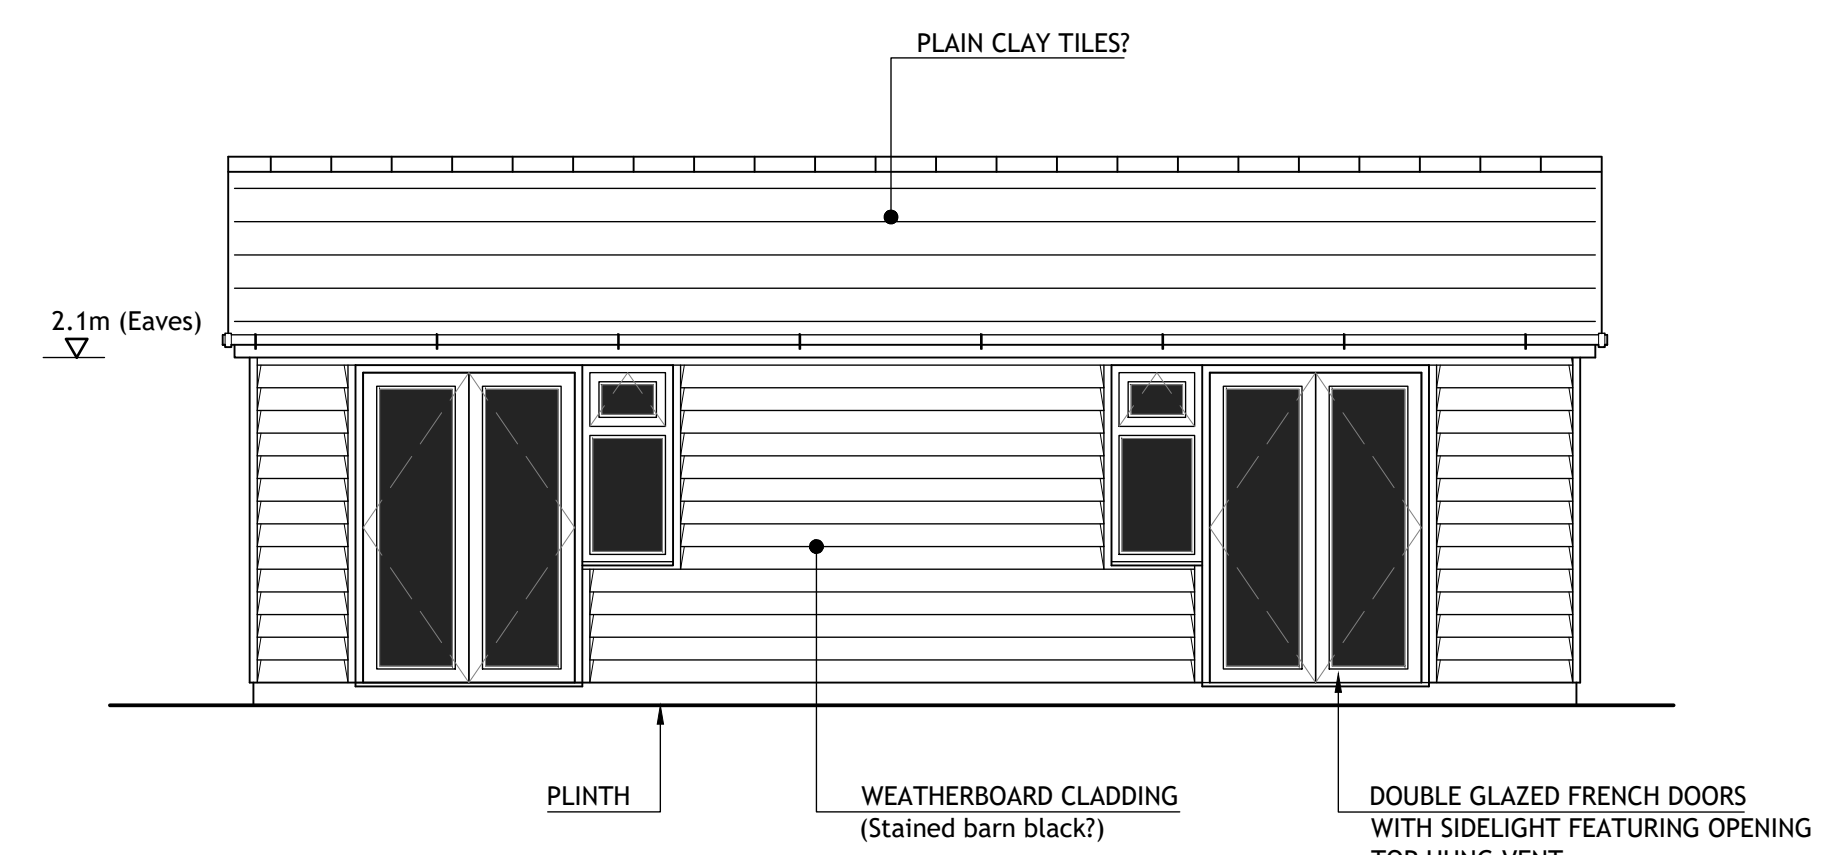

WEST (REAR) ELEVATION (1:50)

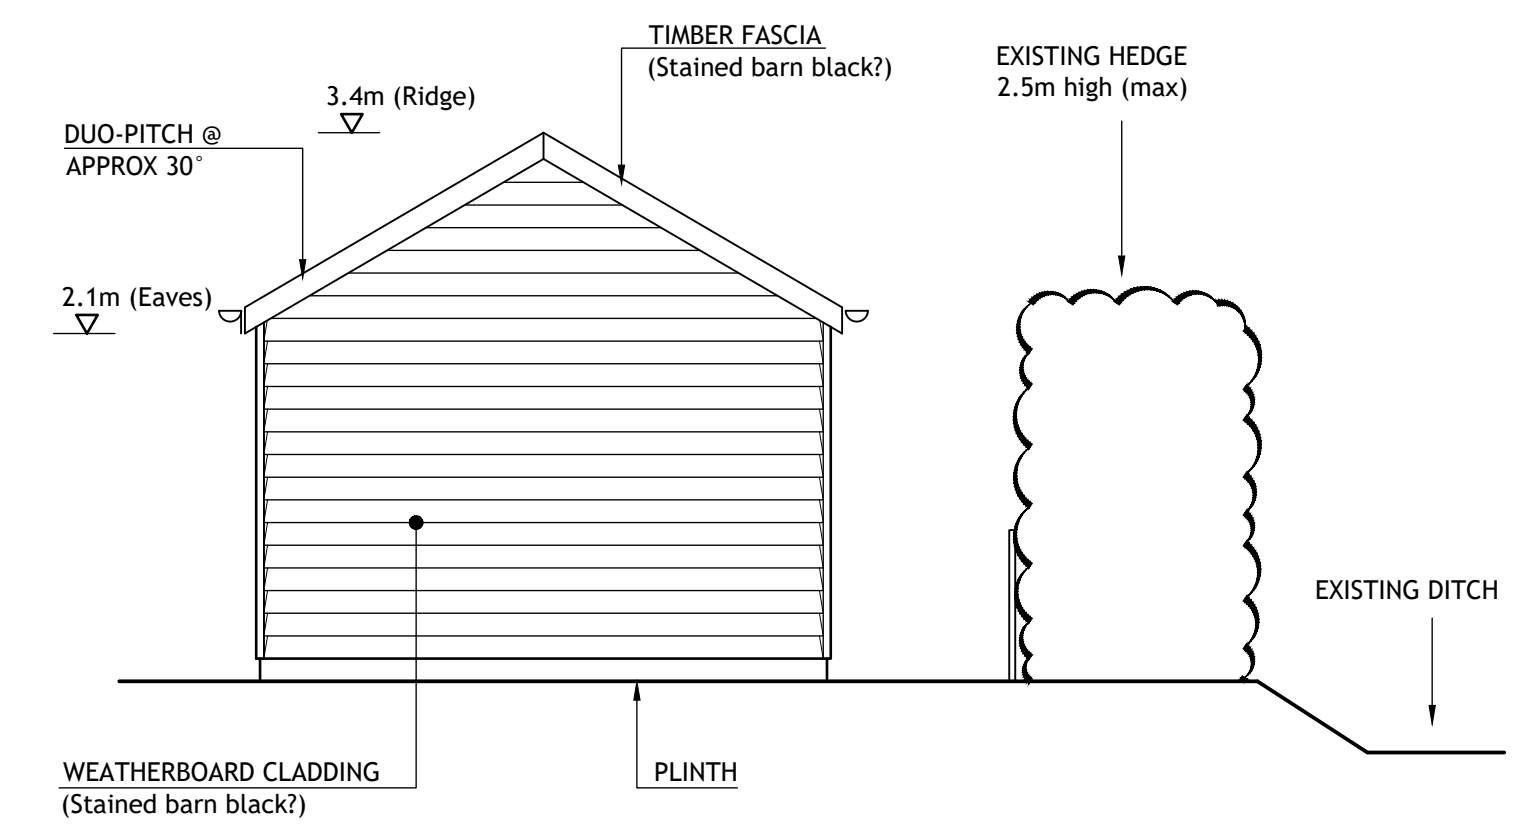

SOUTH (SIDE) ELEVATION (1:50)

rev.	date	comments
-	07.04.22	Submitted to Local Authority
P2	05.04.21	Setting out updated & minor amendments following clients review
P1	24.03.21	Issued to client for comments


Drawing Status :
FOR PLANNING APPROVAL

PROJECT
**PROPOSED DETACHED OUTBUILDING
REAR EXTENSION & ALTERATIONS
LIME COTTAGE
NETTLESTEAD, IPSWICH
SUFFOLK. IP8 4QT**

FOR
Mr & Mrs A Daines

TITLE
**PROPOSED OUTBUILDING
PLANS & ELEVATIONS**

ENDesign
Plans for Household extensions
Building Regs & Planning
07740201490
richard@endesignuk.com

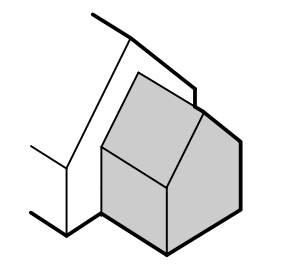

SCALE
1:1250, 1:100, 1:50

DATE DRAWN
MARCH 2022

DRG. No. **End677/04**

REV
-