
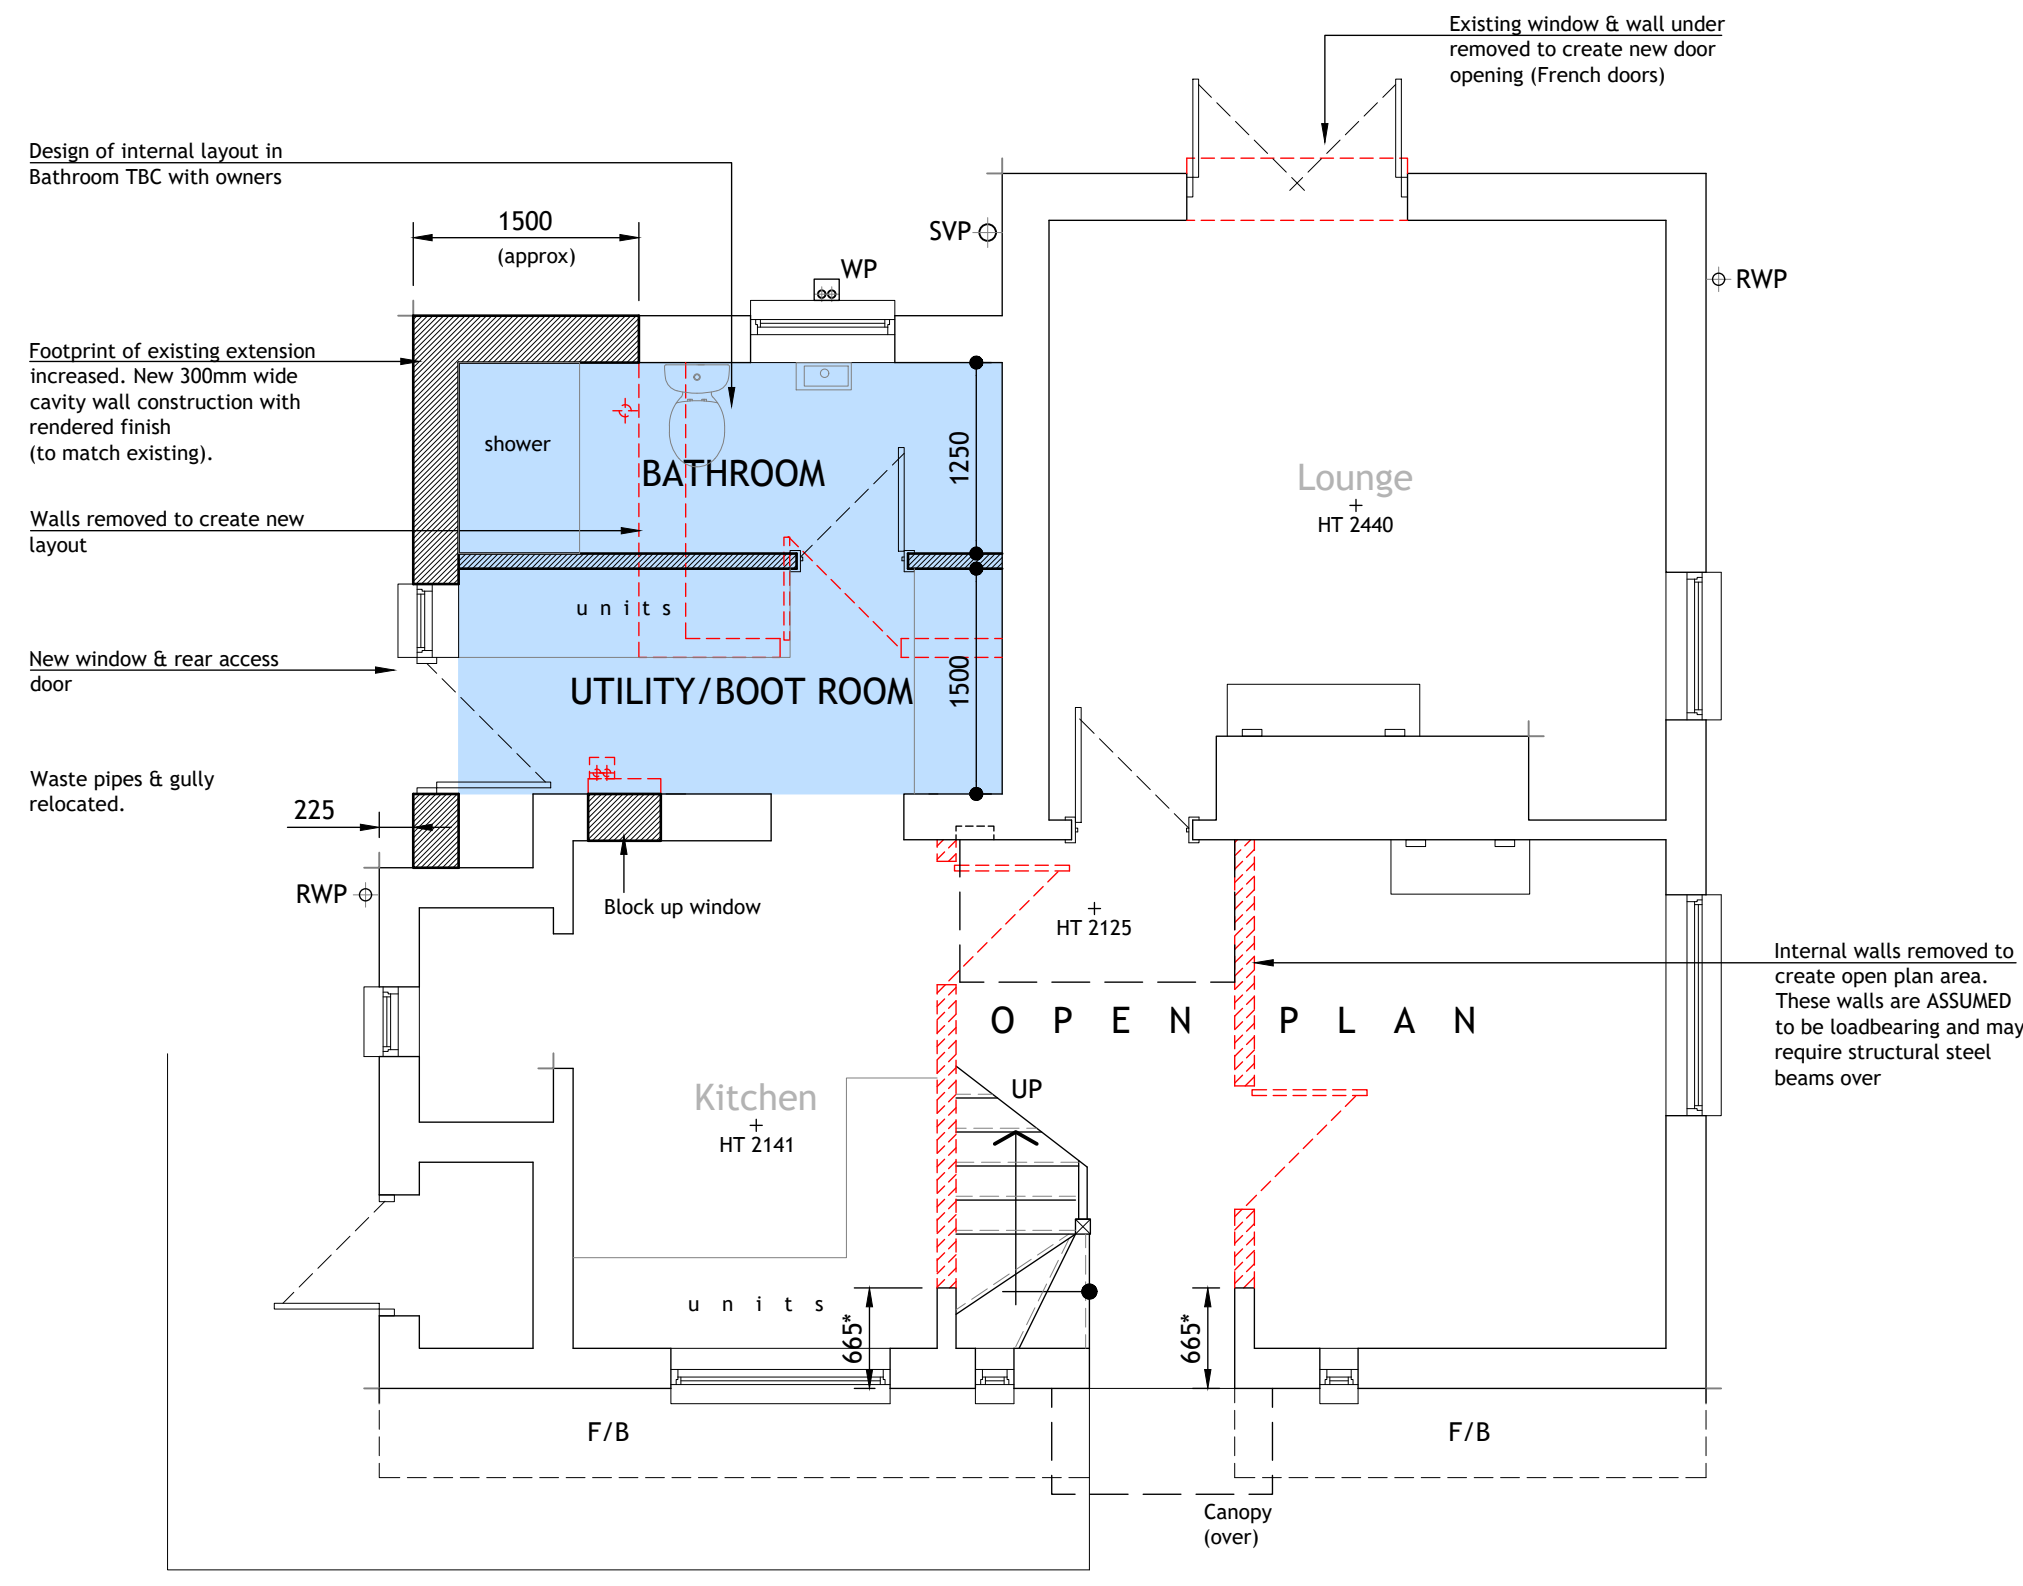



DO NOT SCALE

ALL SETTING OUT DIMENSIONS, LEVELS & CONSTRUCTION DETAILS TO BE VERIFIED ON SITE BY THE CONTRACTOR & CONFIRMED WITH THE OWNER PRIOR TO COMMENCEMENT OF WORKS.

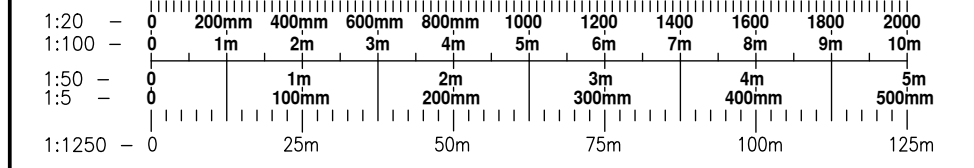


GROUND FLOOR PLAN (1:50)



*Min. dimension in accordance with Doc A of the B. Regs. Structural Engineer to confirm

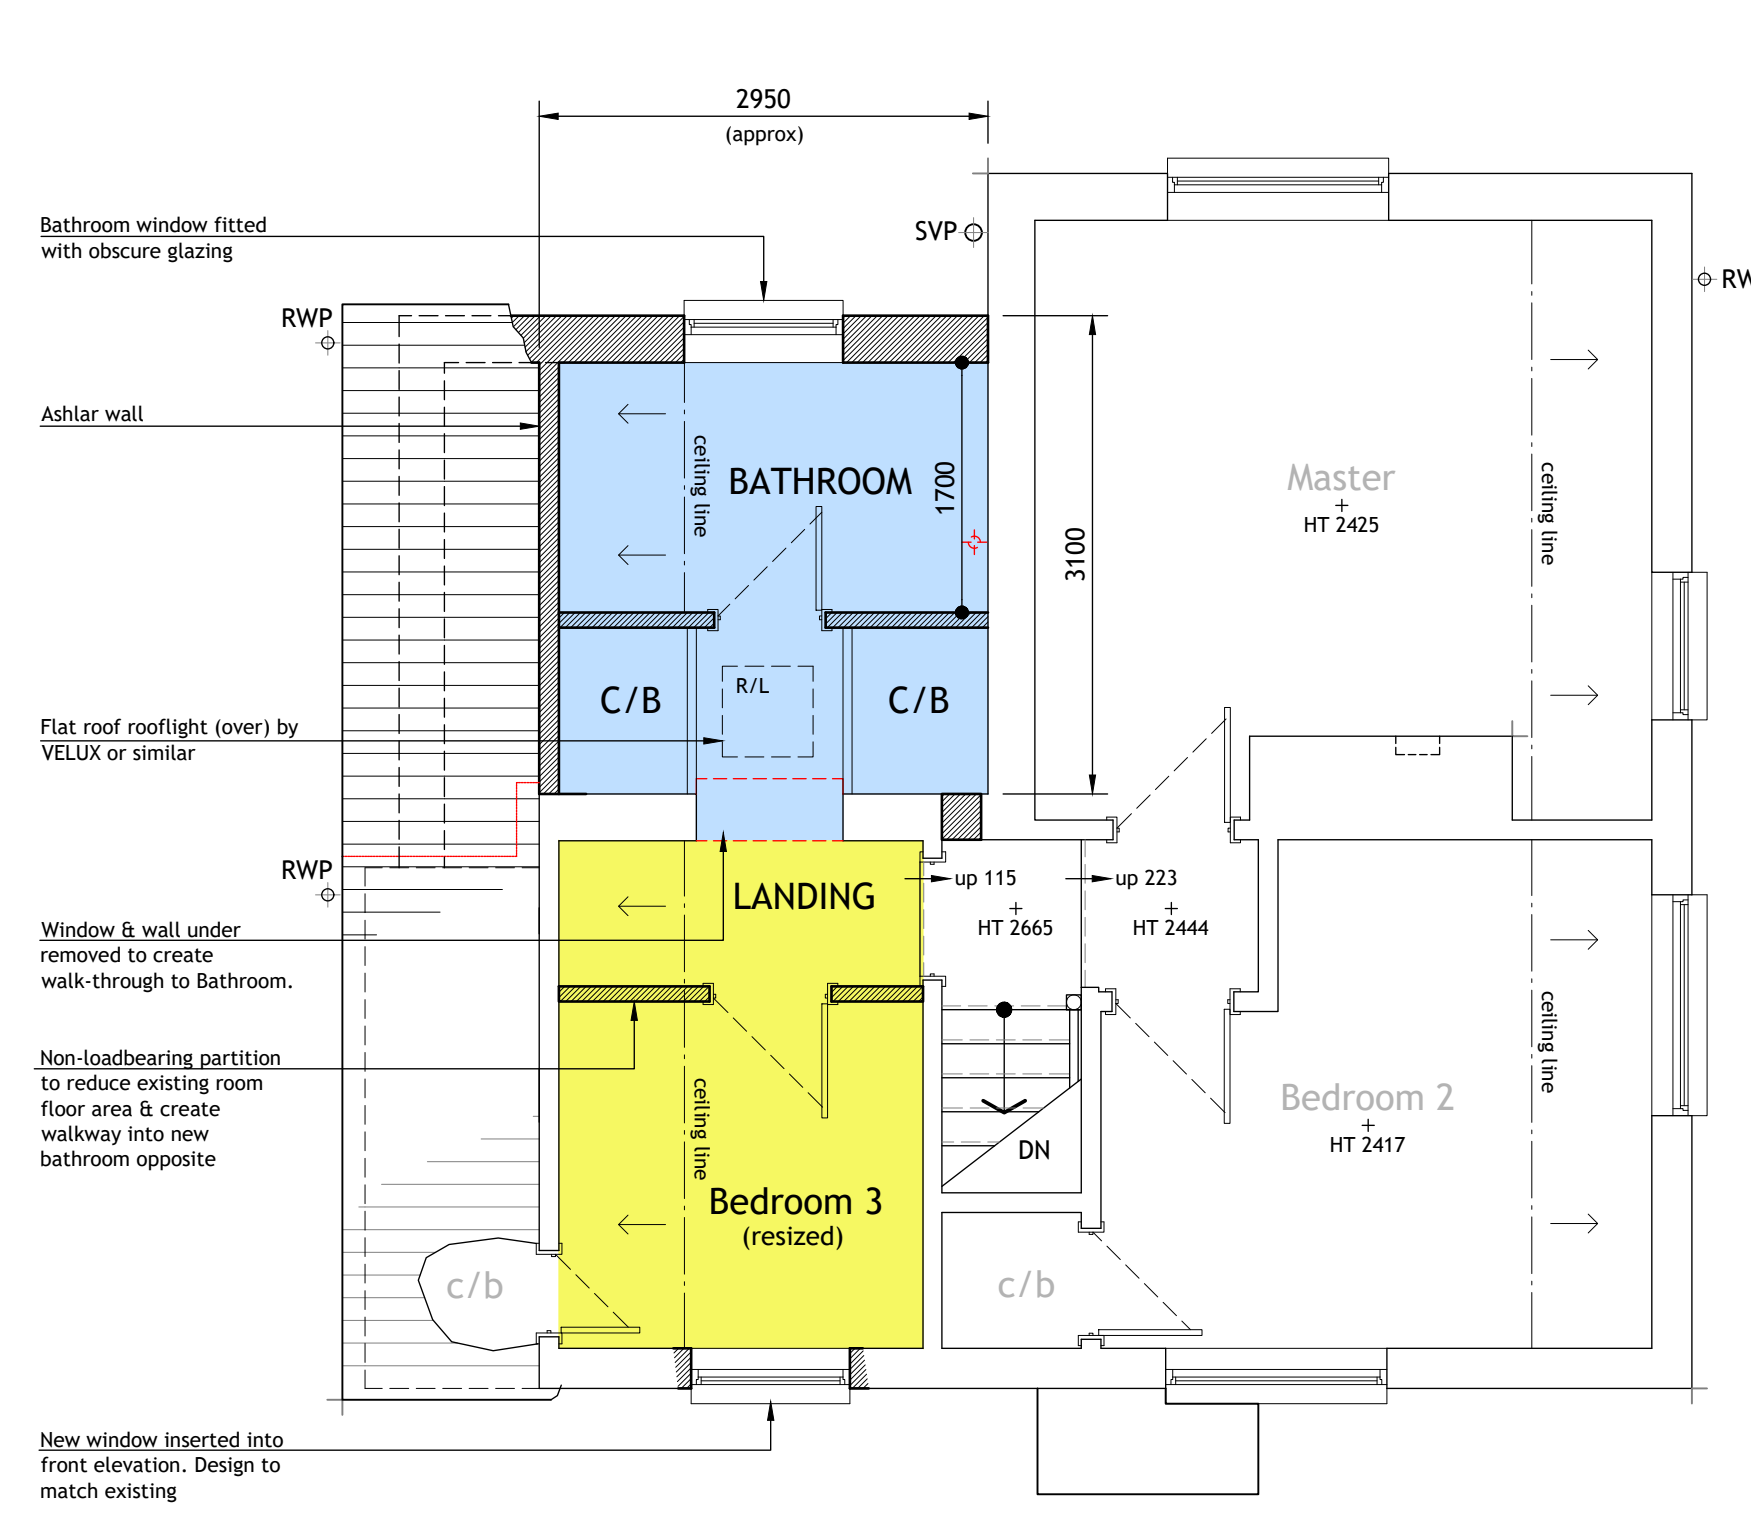


FIRST FLOOR PLAN (1:50)

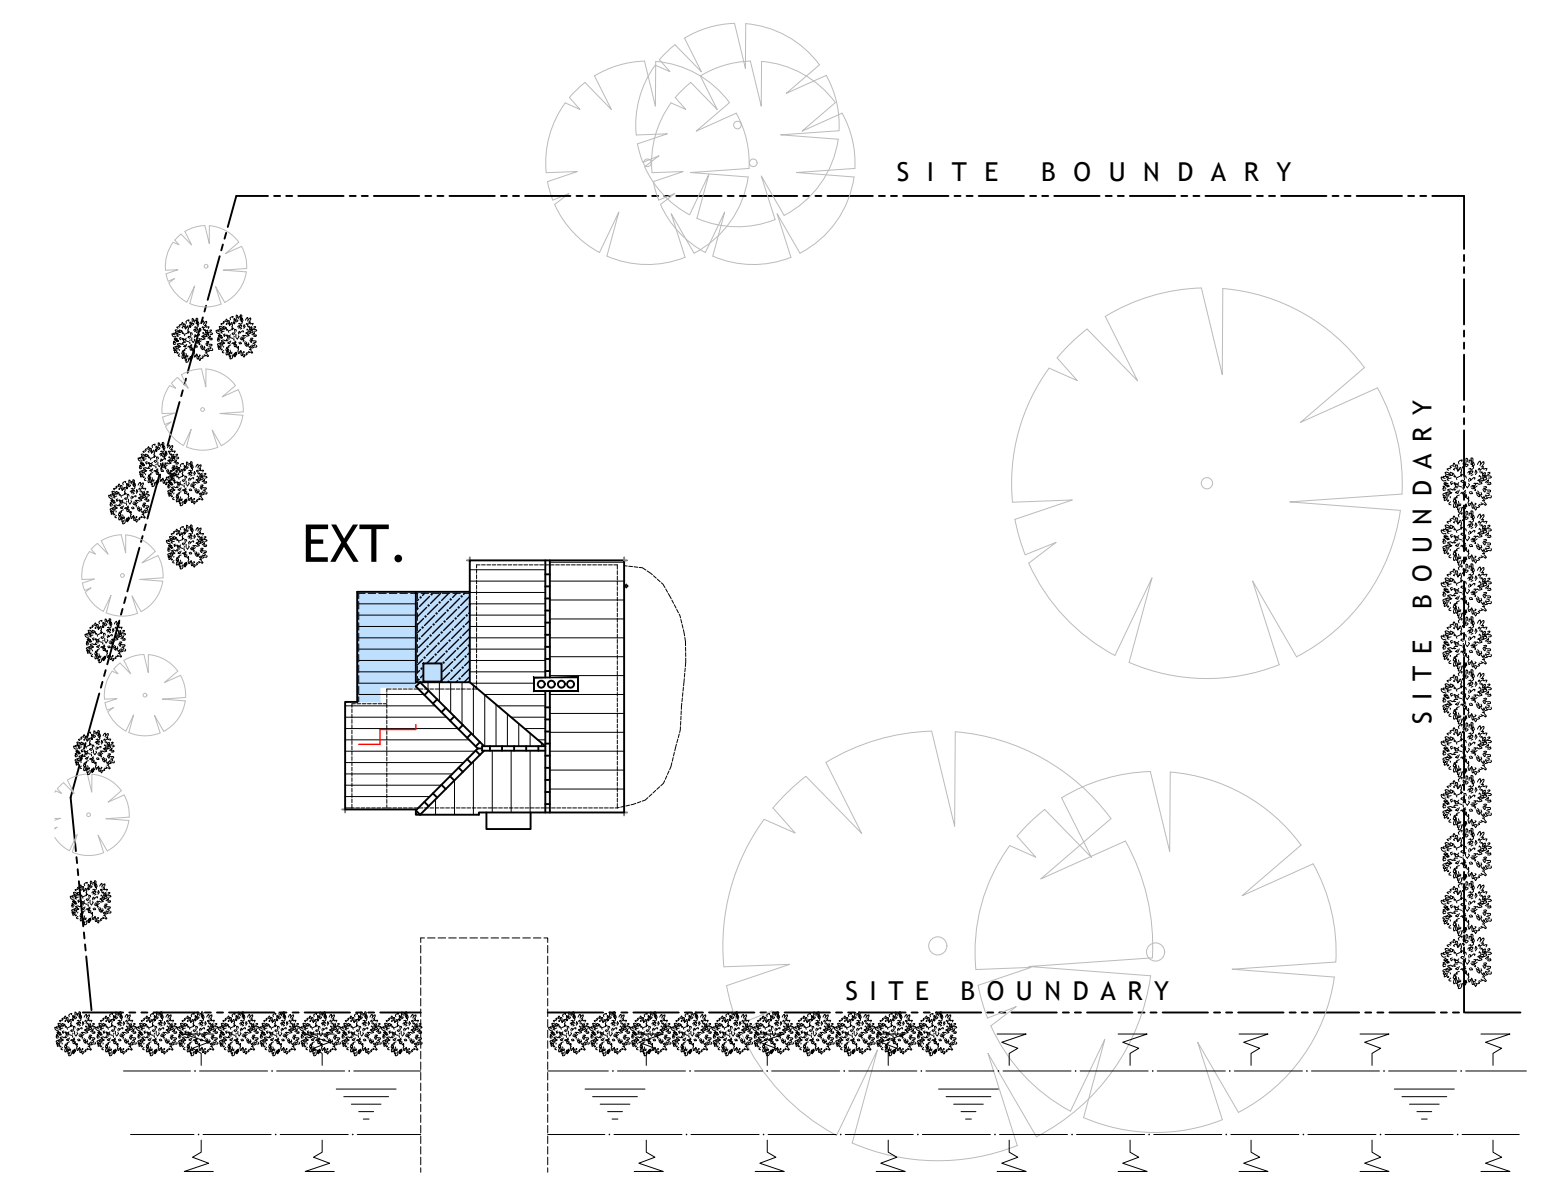

BLOCK PLAN (1:250)
(DRAWN FROM MEASURED SURVEY)

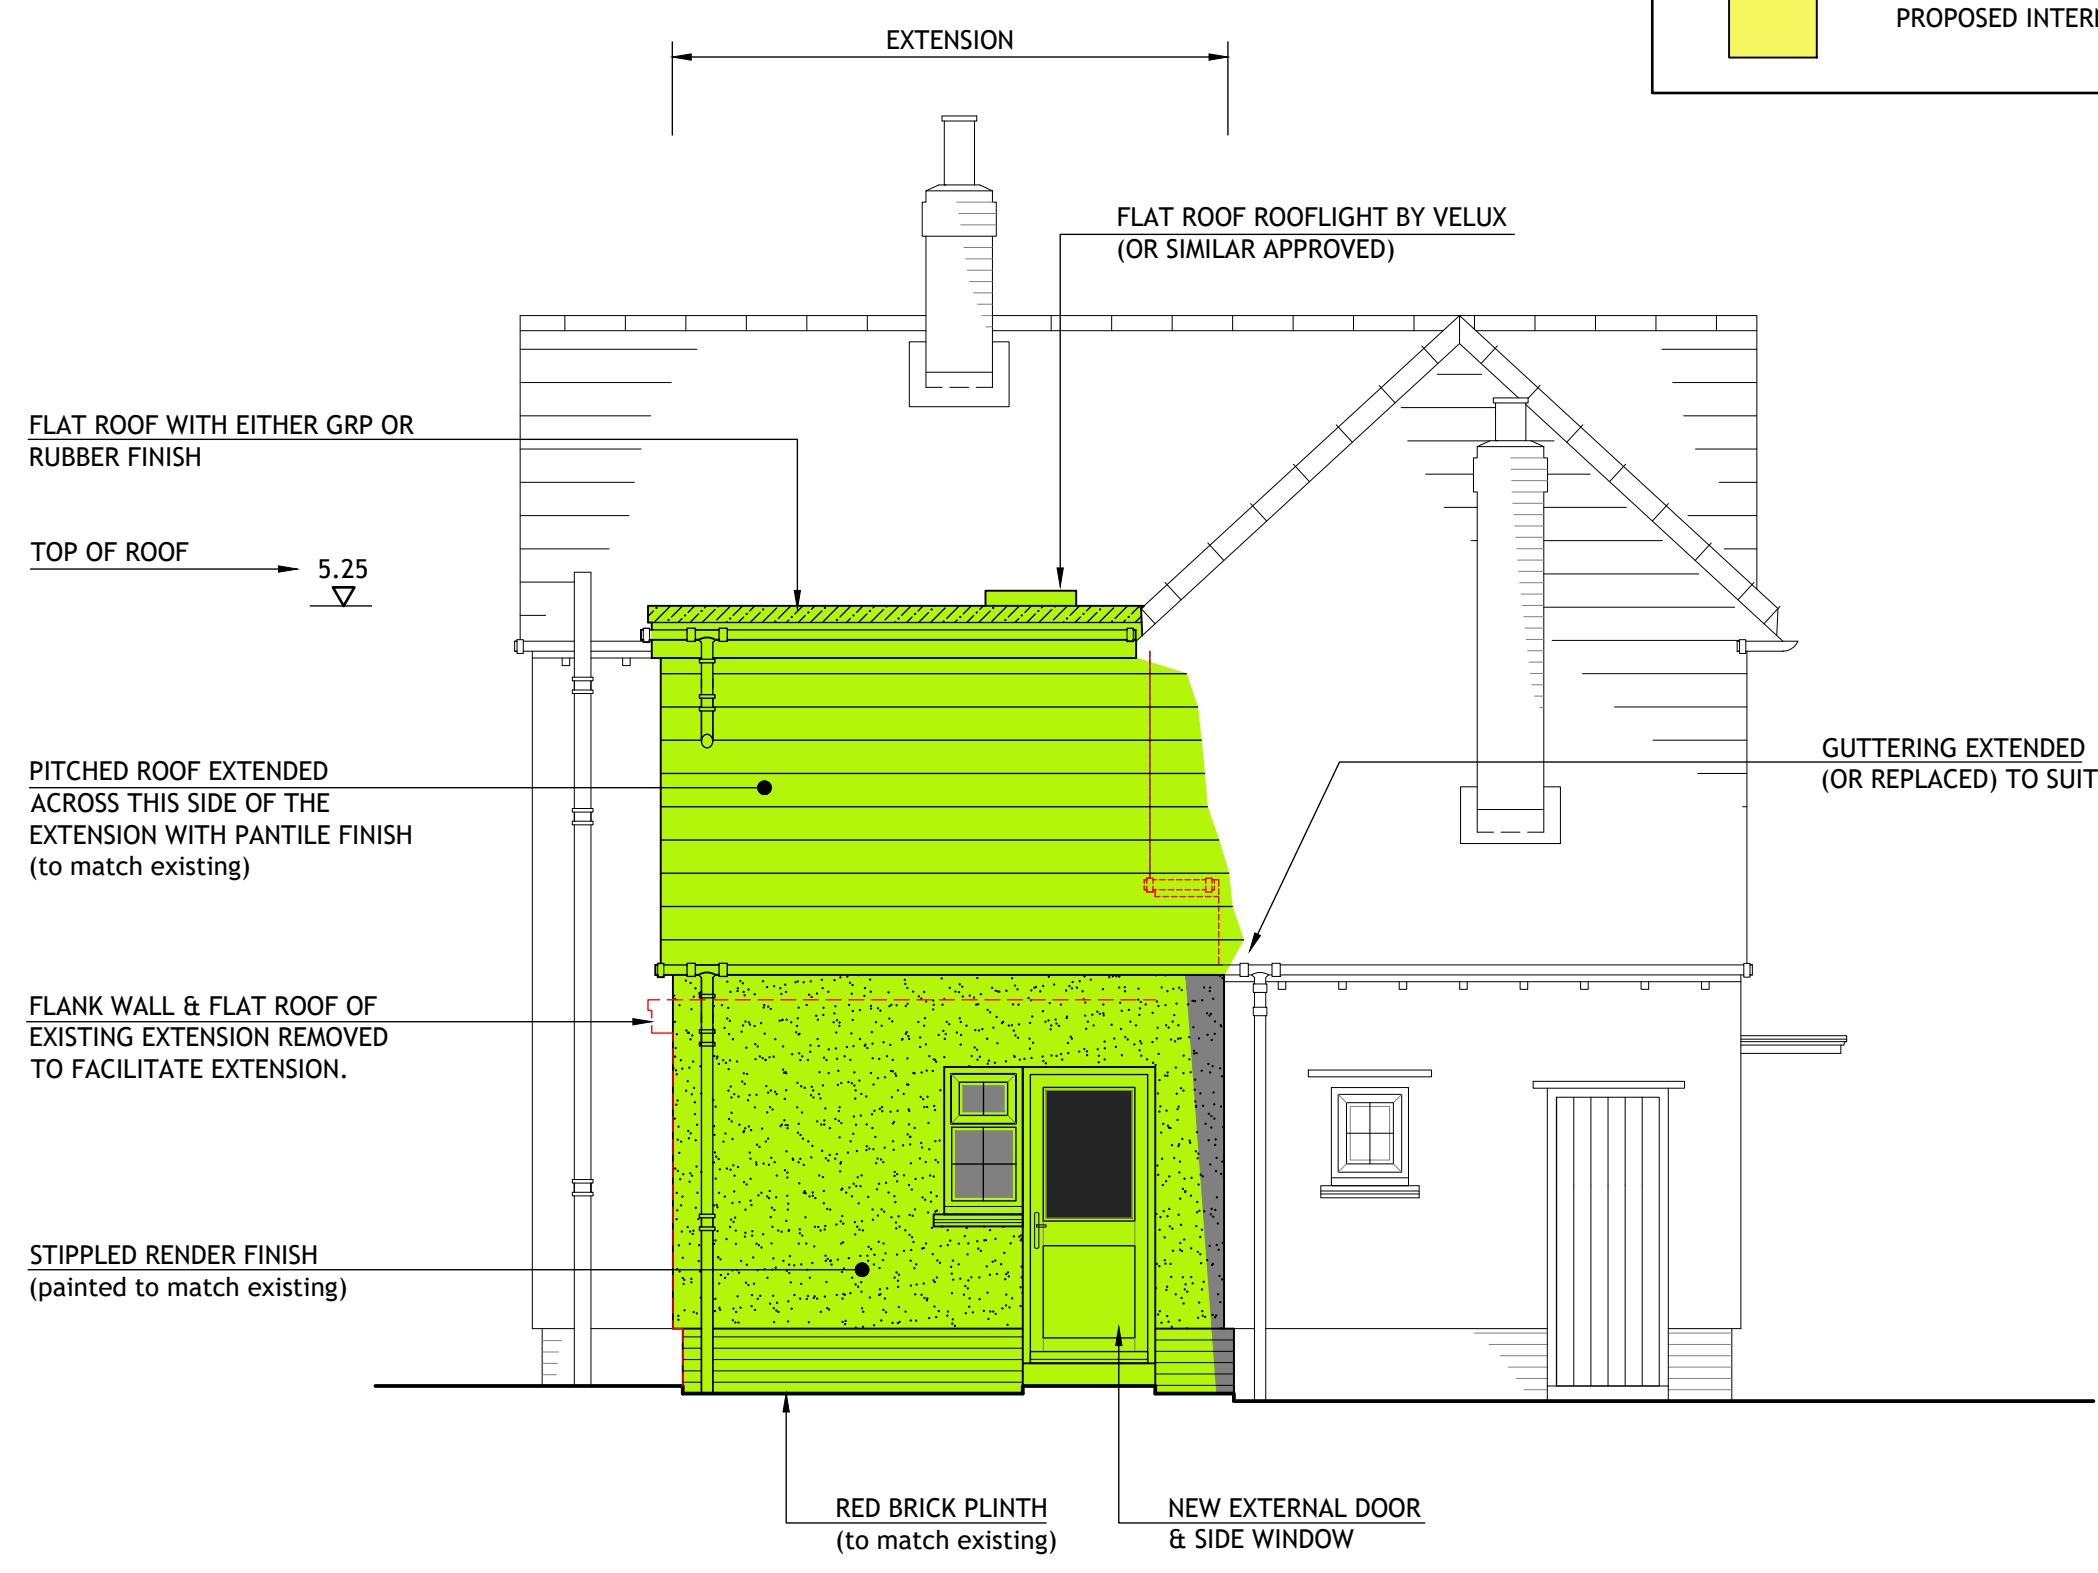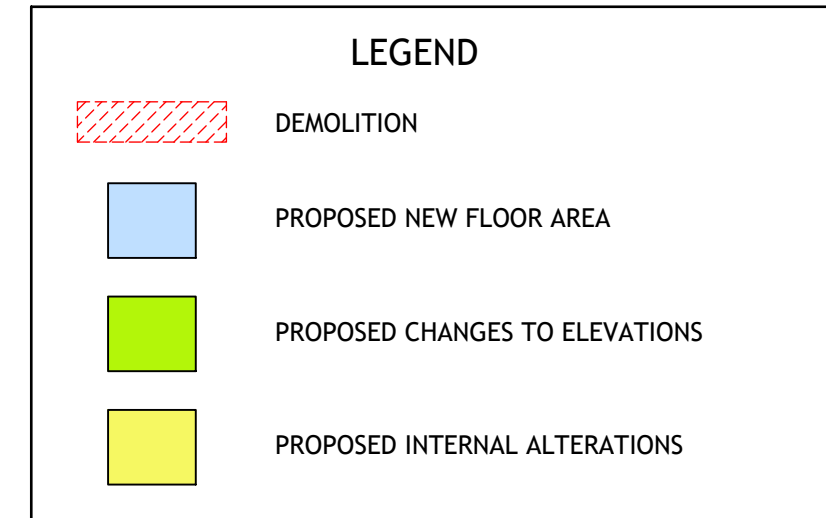

SIDE ELEVATION (1:50)

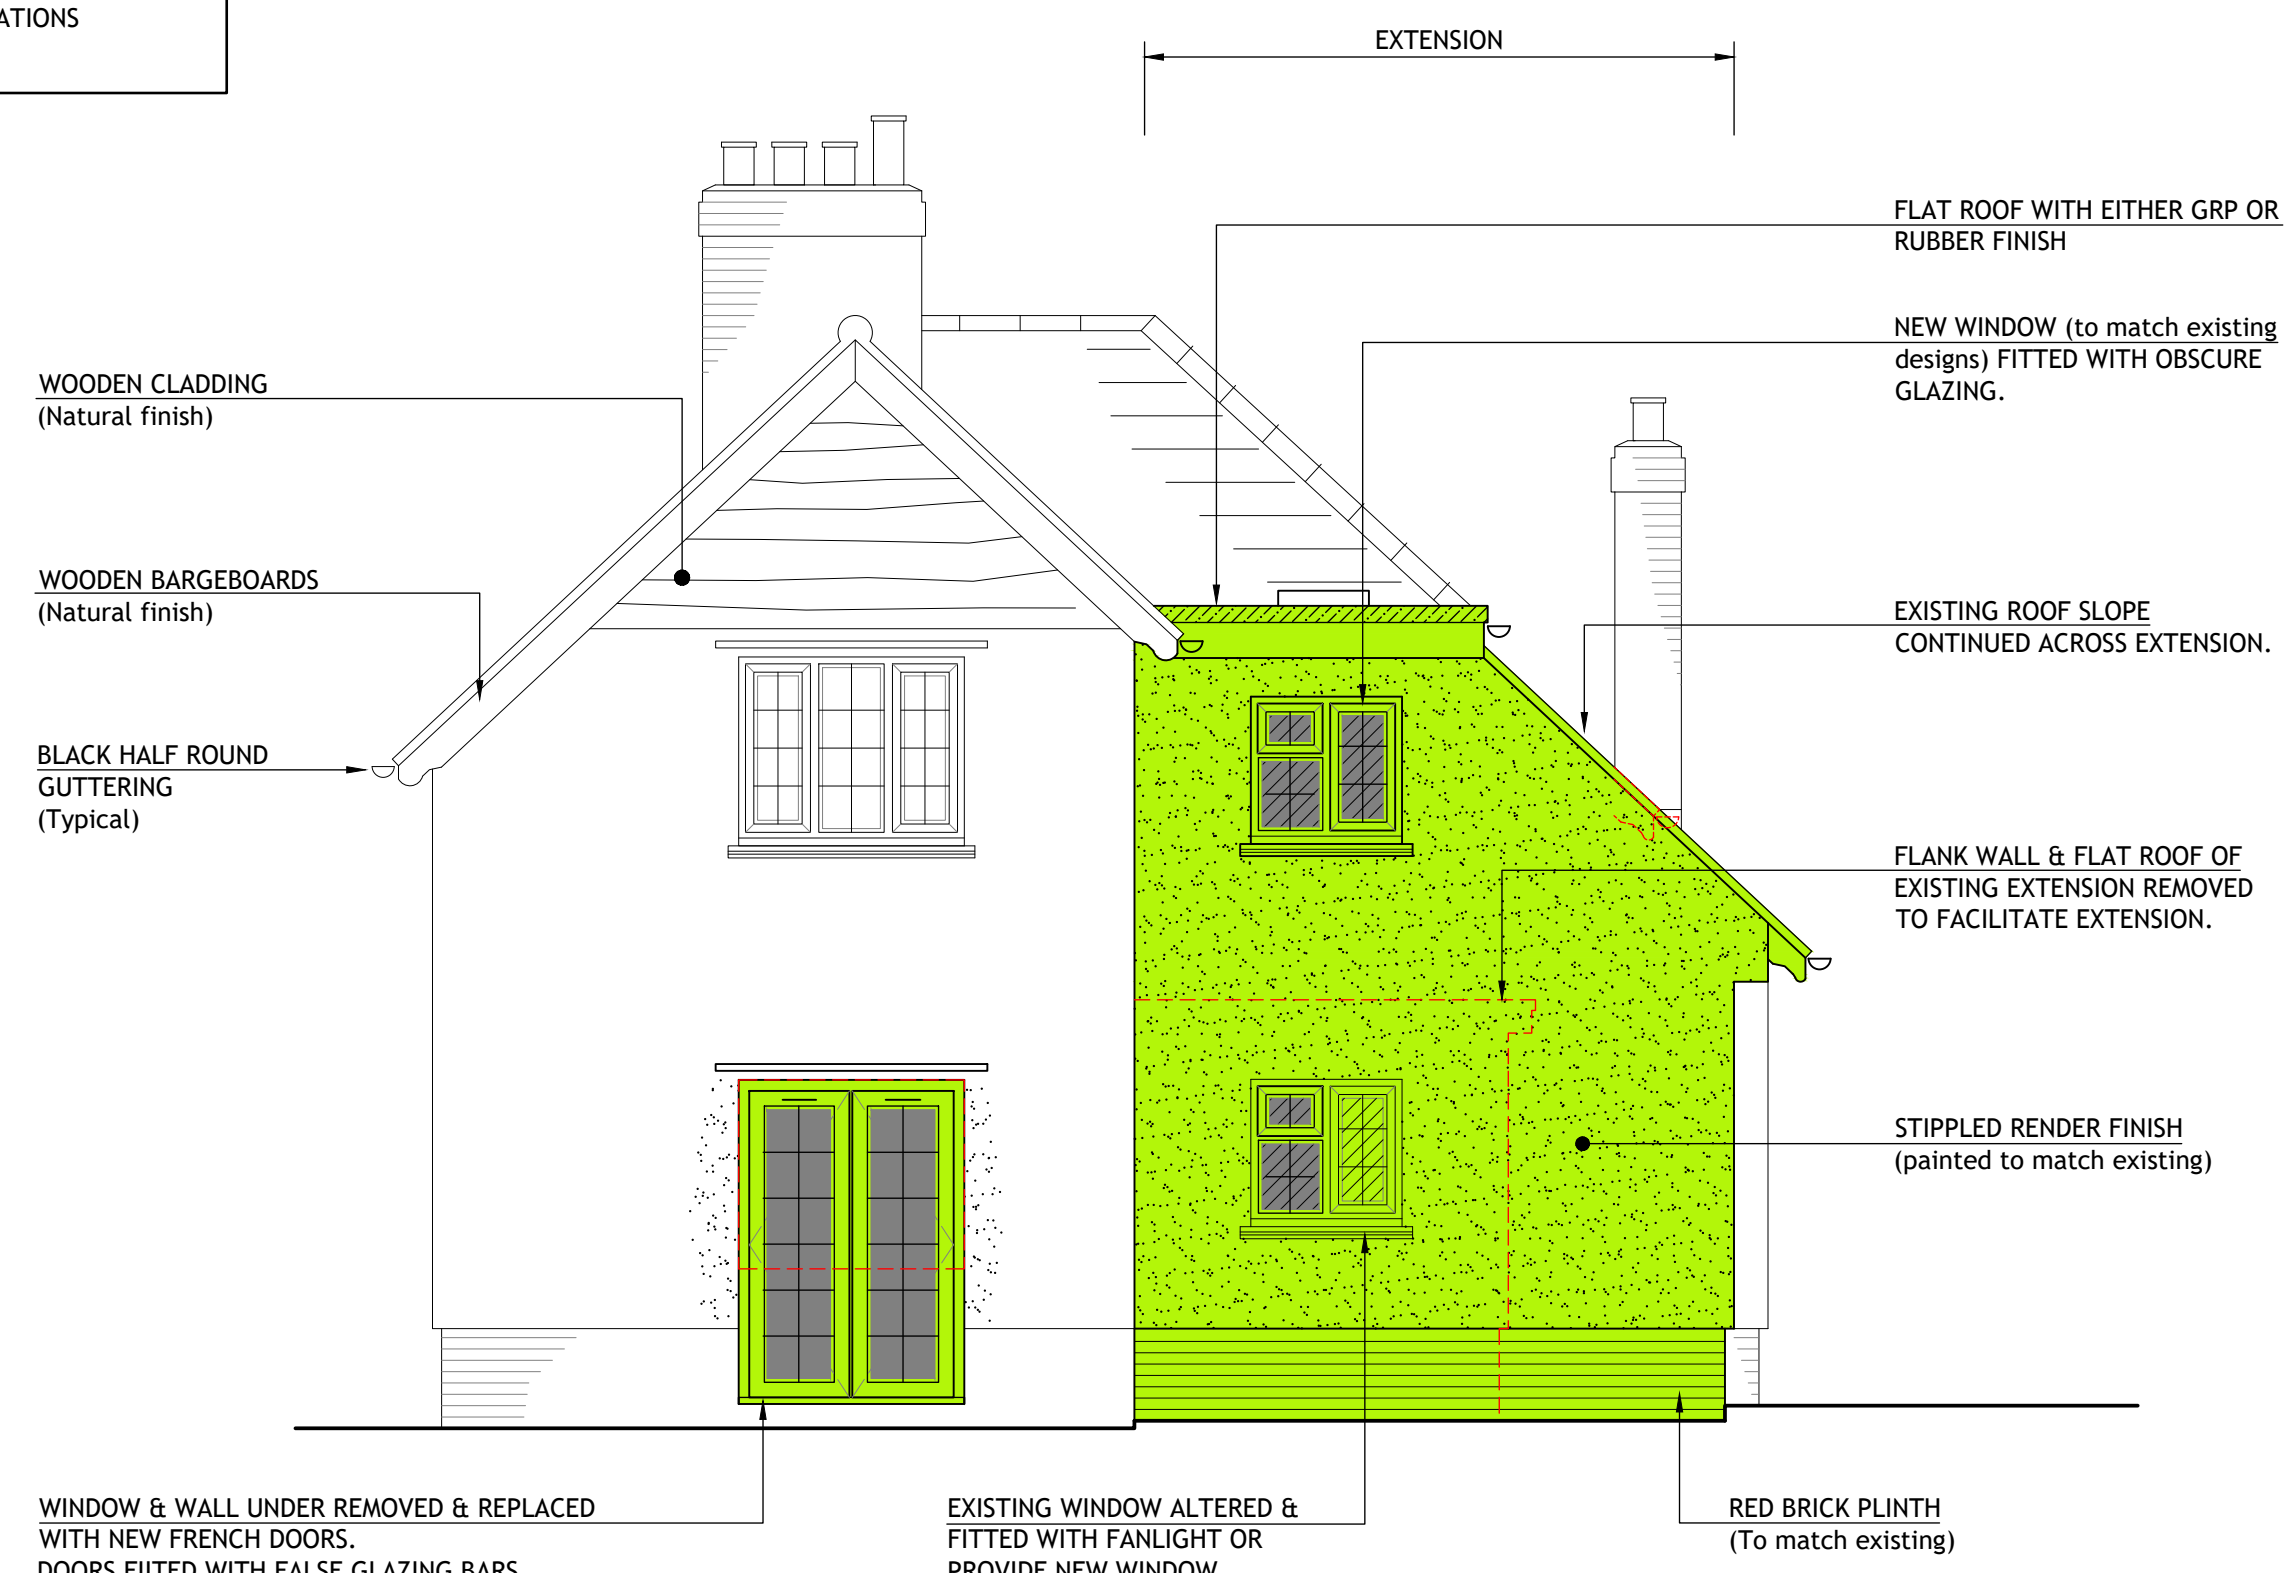

REAR ELEVATION (1:50)

rev.	date	comments
-	07.04.22	Submitted to Local Authority
P2	05.04.22	Existing roof extended across proposed extension. Footprint of extension increased and various minor amendments following client review.
P1	24.03.22	Issued to client for comments


Drawing Status :
FOR PLANNING APPROVAL

PROJECT
PROPOSED DETACHED OUTBUILDING REAR EXTENSION & ALTERATIONS LIME COTTAGE NETTLESTEAD, IPSWICH SUFFOLK. IP8 4QT

FOR
Mr & Mrs A Daines

TITLE
PROPOSED WORKS TO DWELLING PLANS & ELEVATIONS

ENDesign
Plans for Household extensions
Building Regs & Planning
07740201490
richard@endesignuk.com

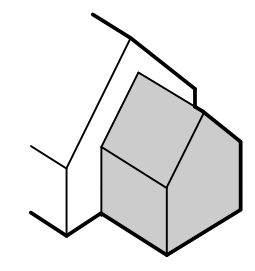

SCALE
1:250, 1:50

DATE DRAWN
MARCH 2022

DRG. No. **End677/02**

REV