





front elevation




rear elevation

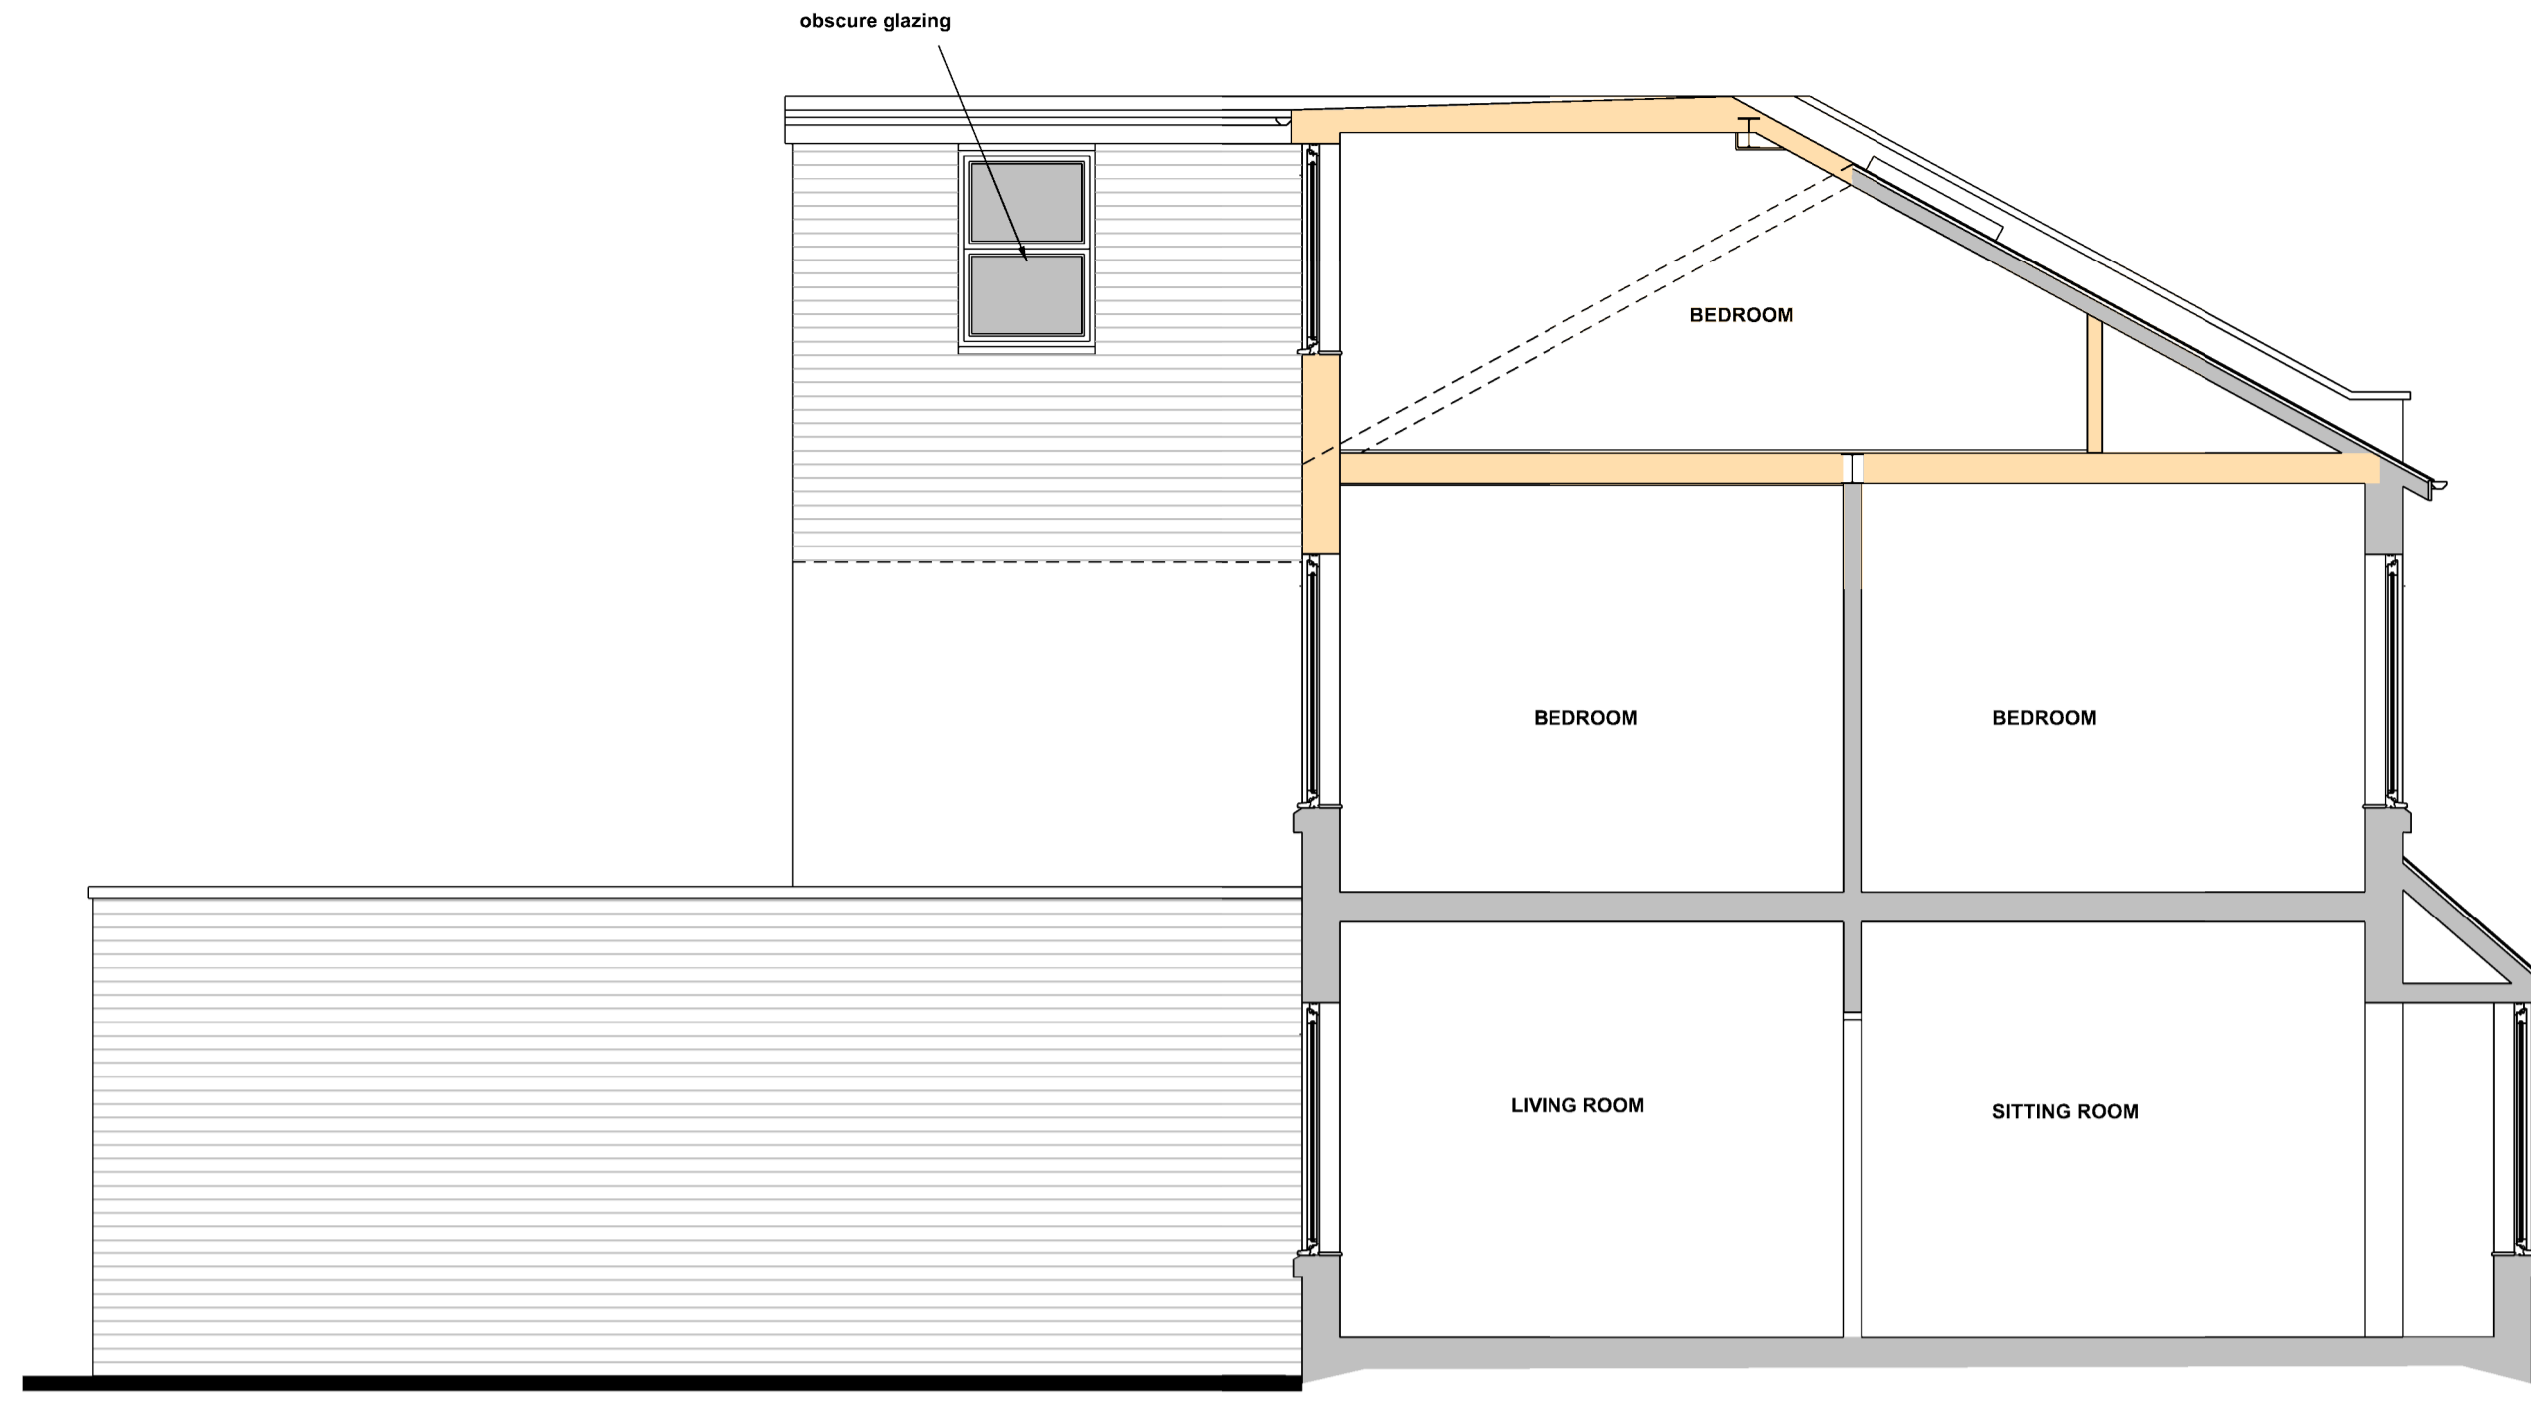


side elevation / section

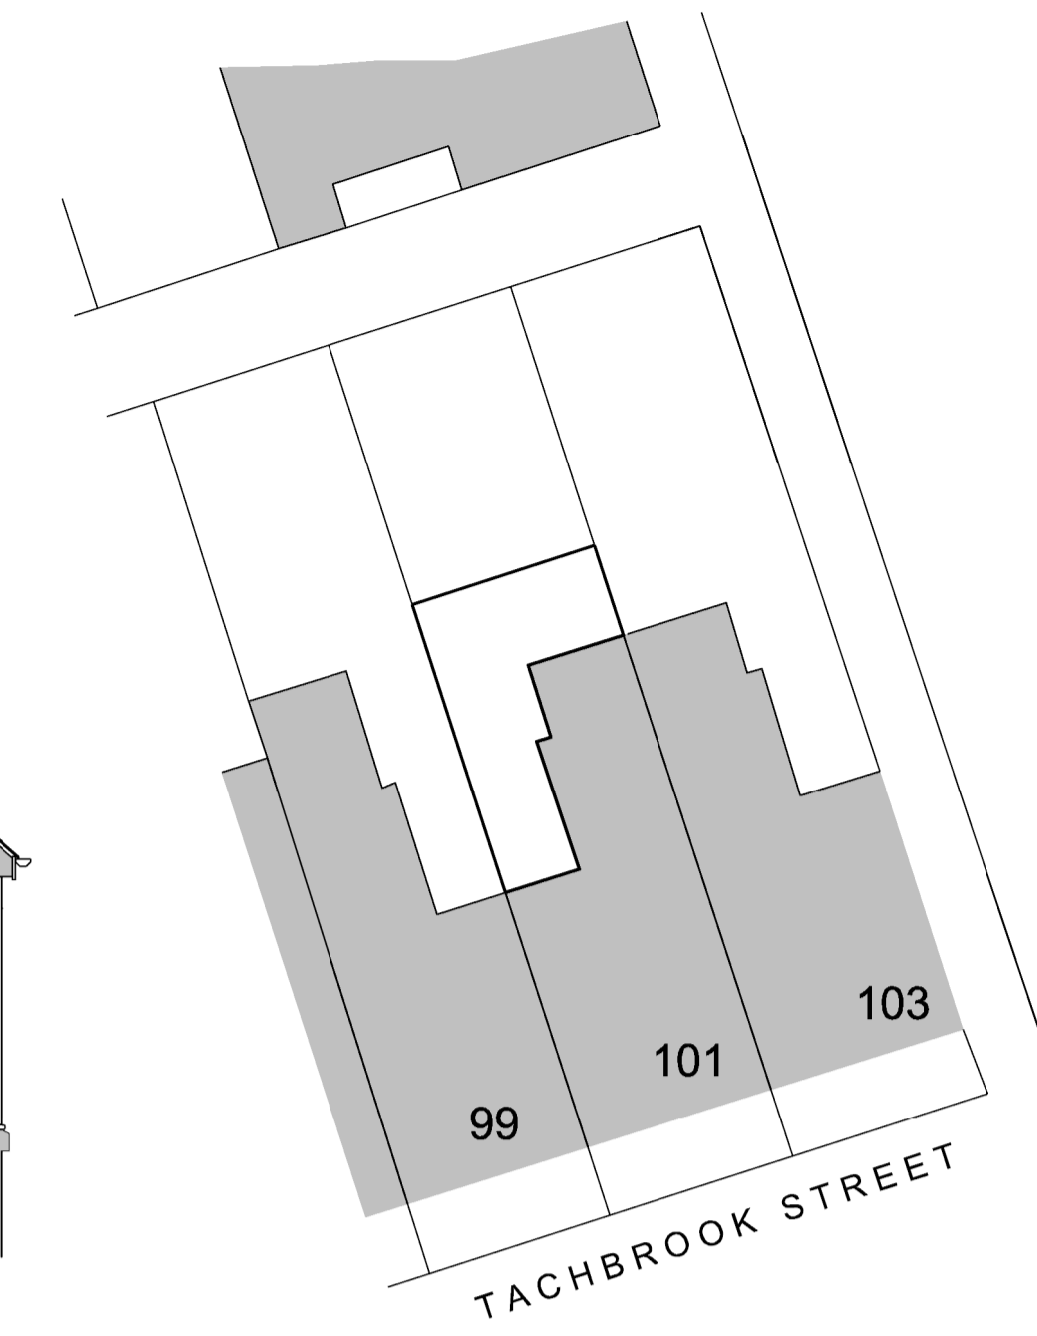


Site Plan
SCALE 1:200

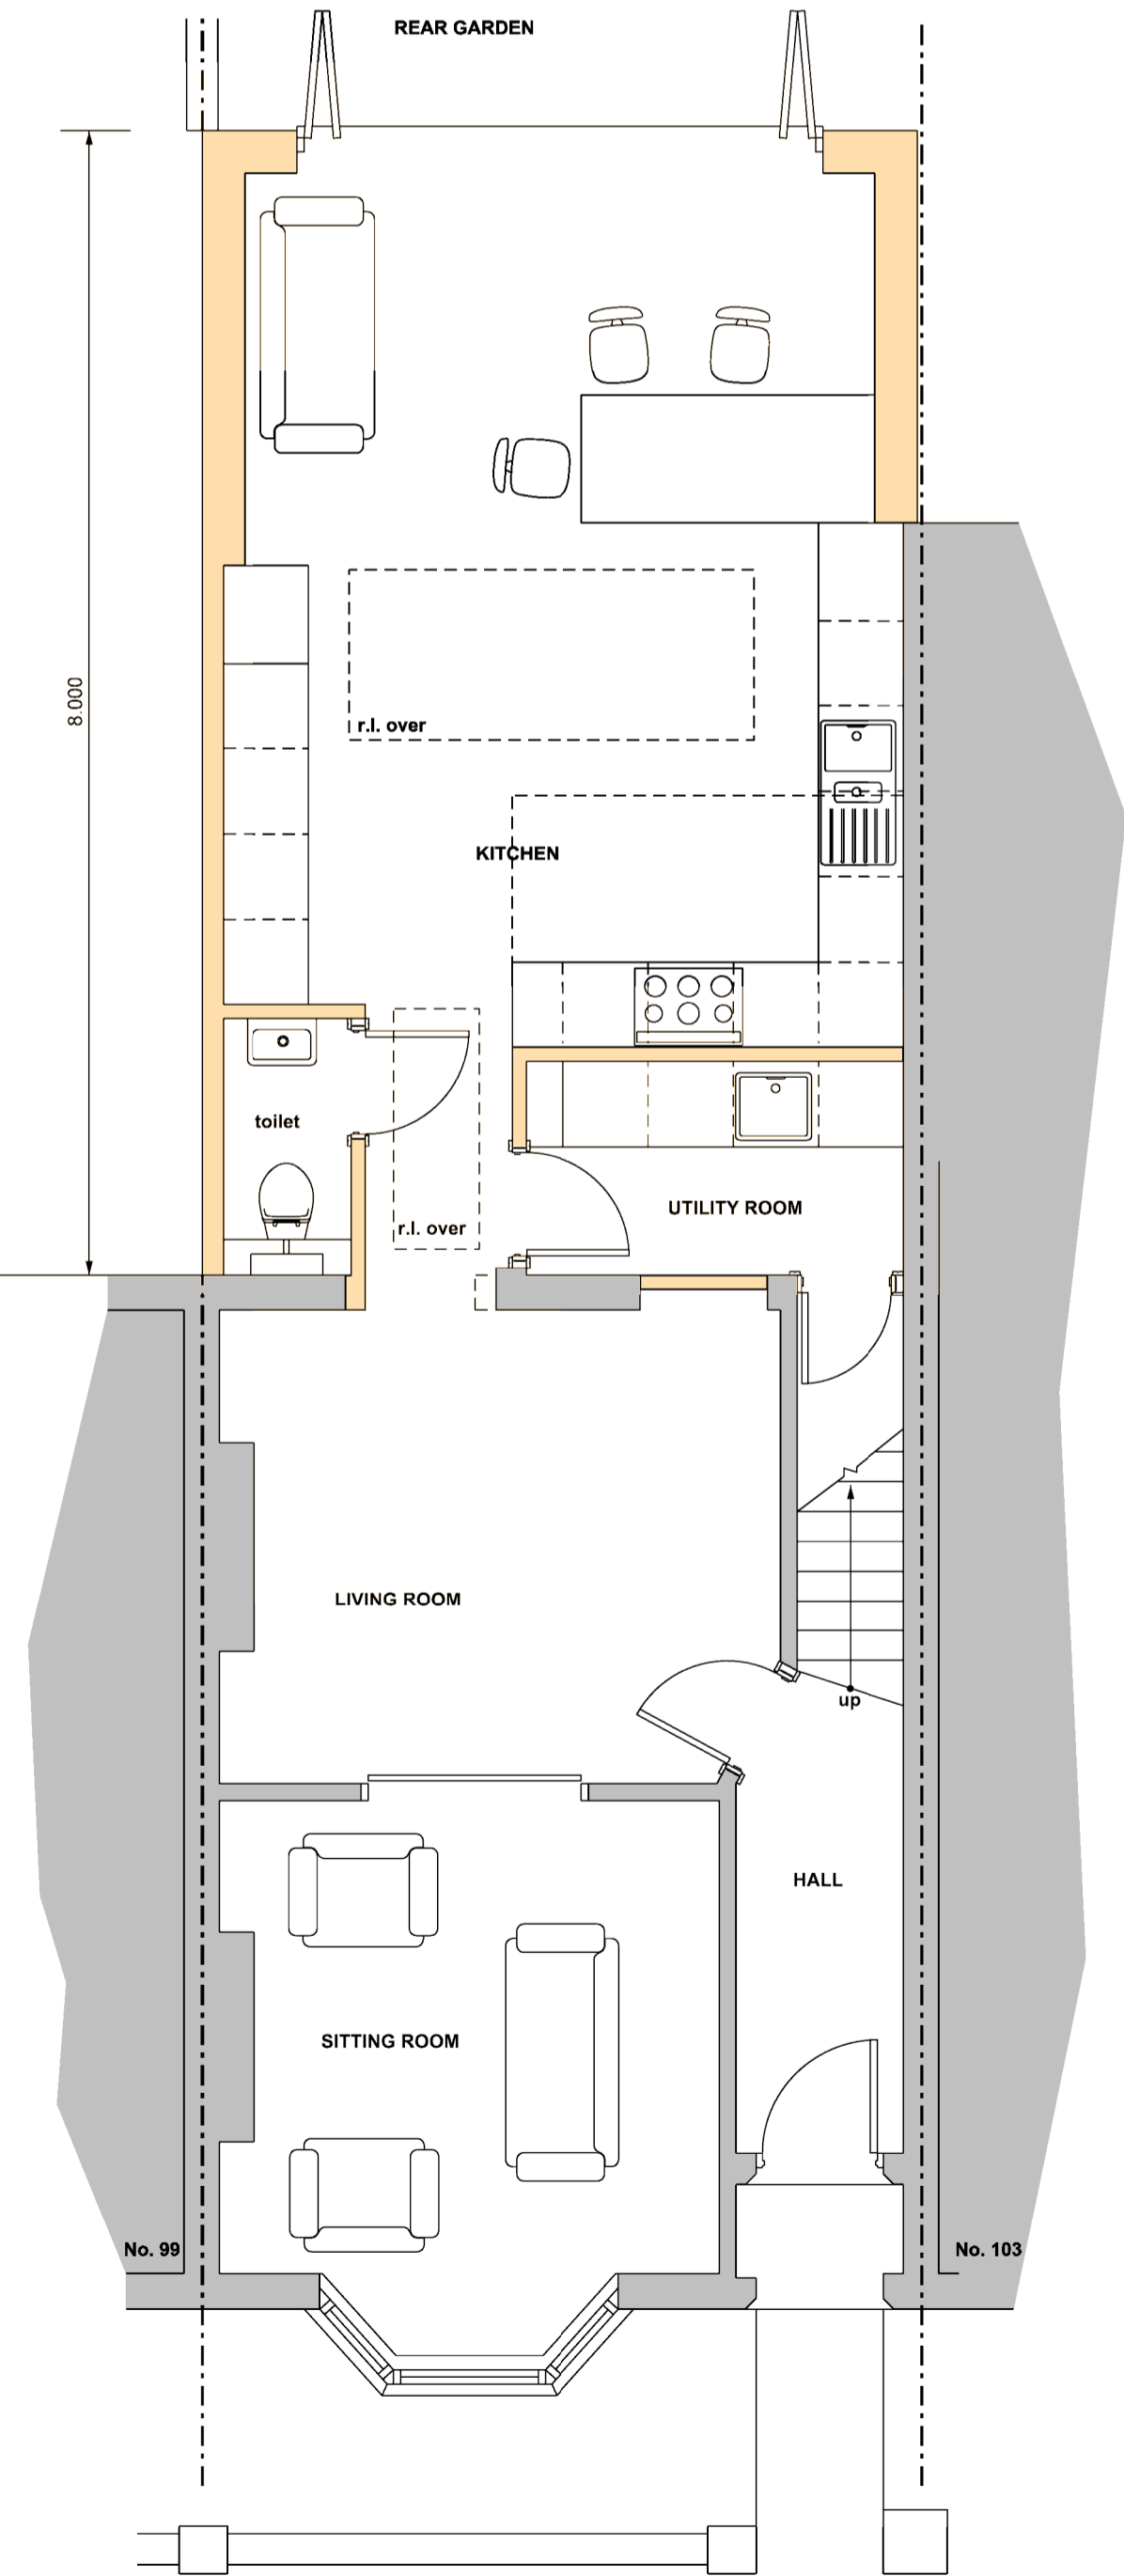

TAVISTOCK STREET
ground floor plan

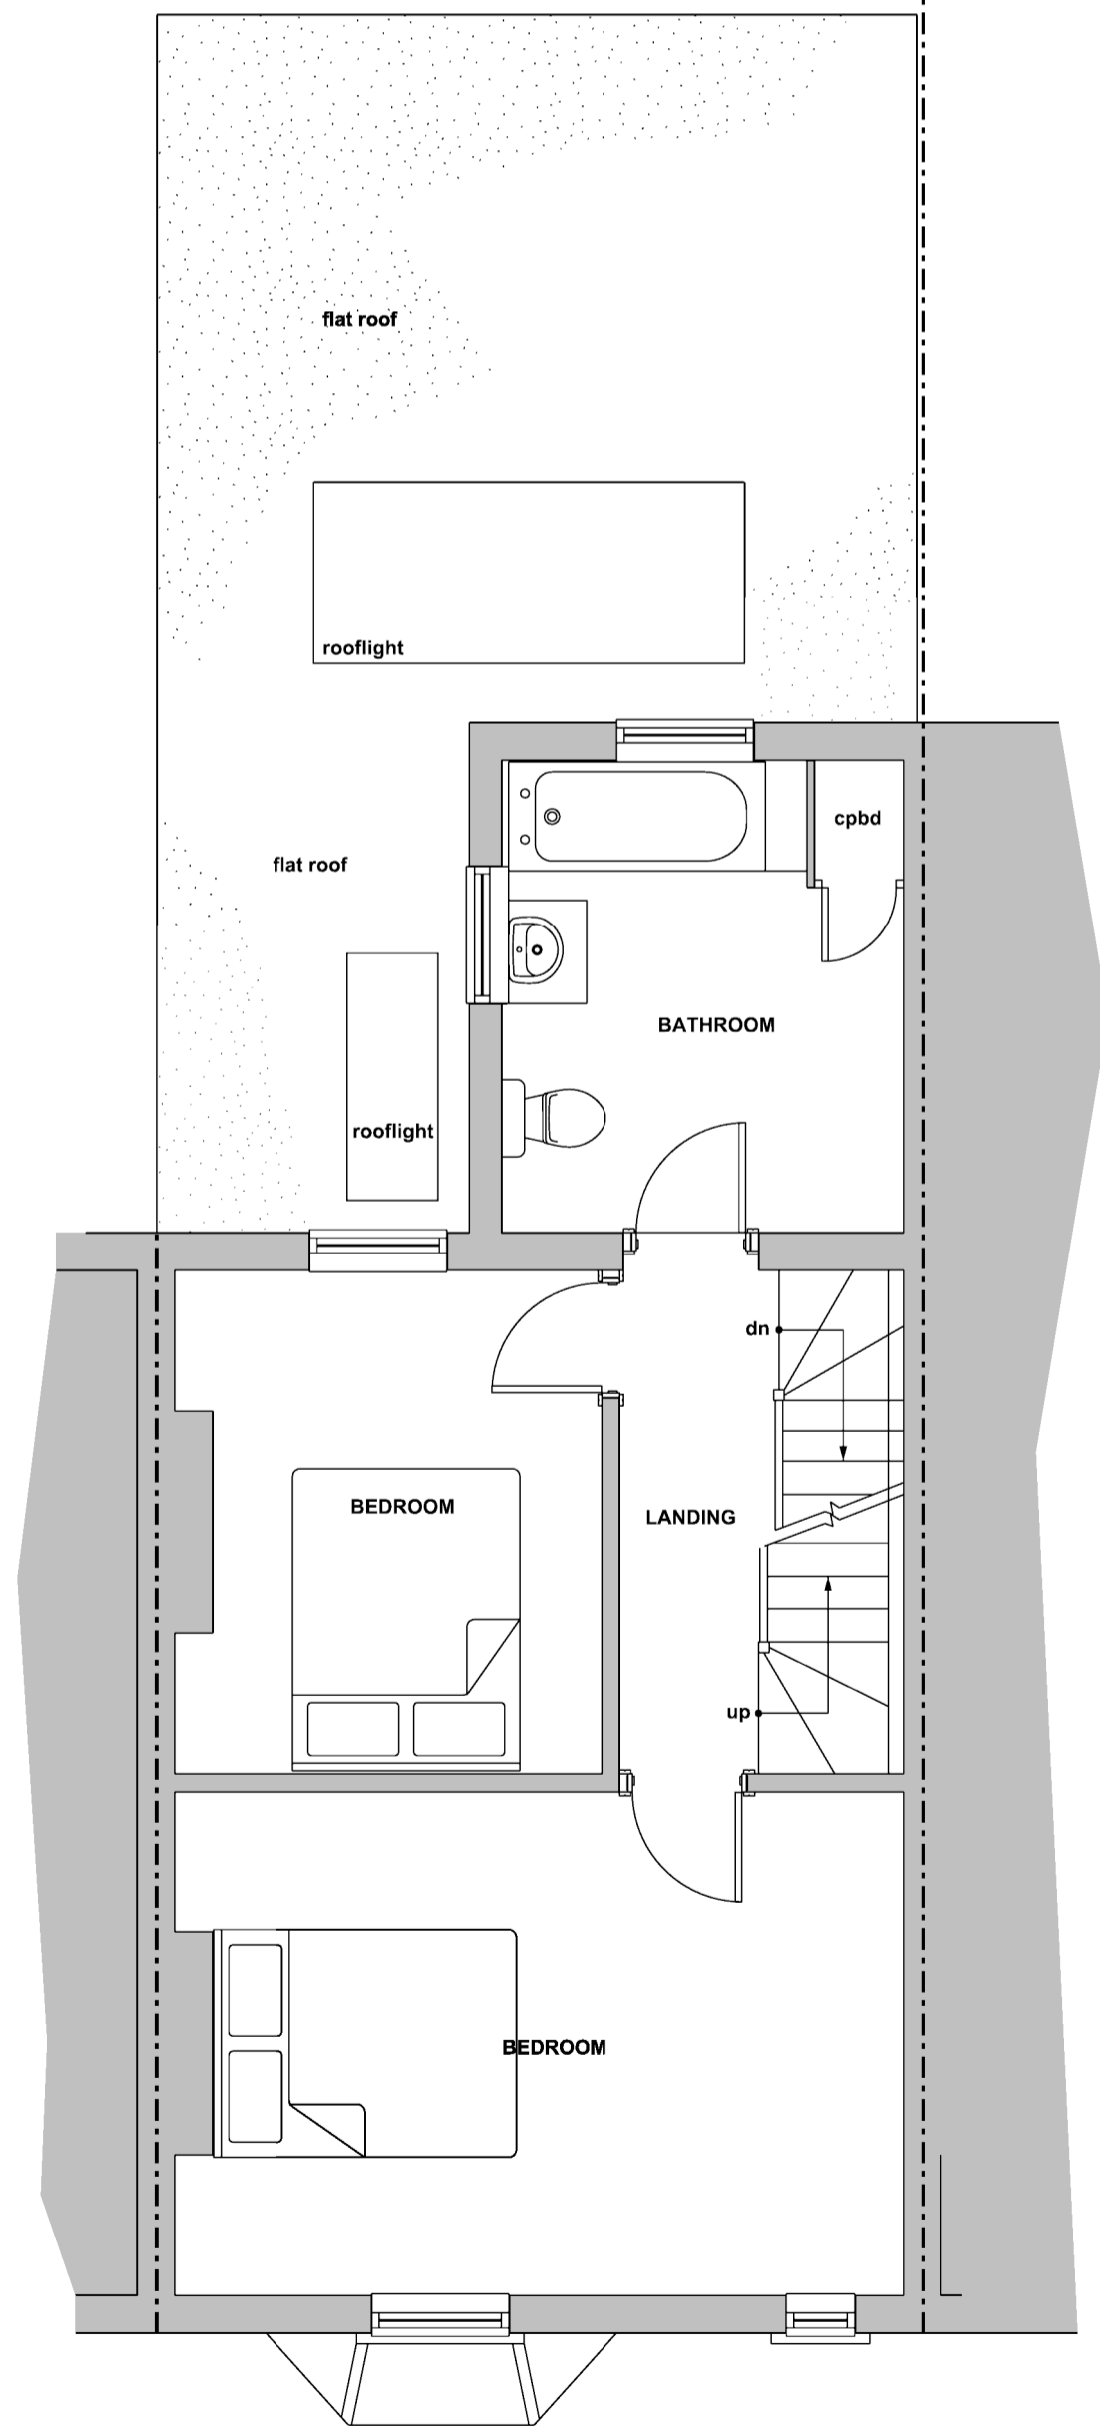


first floor plan

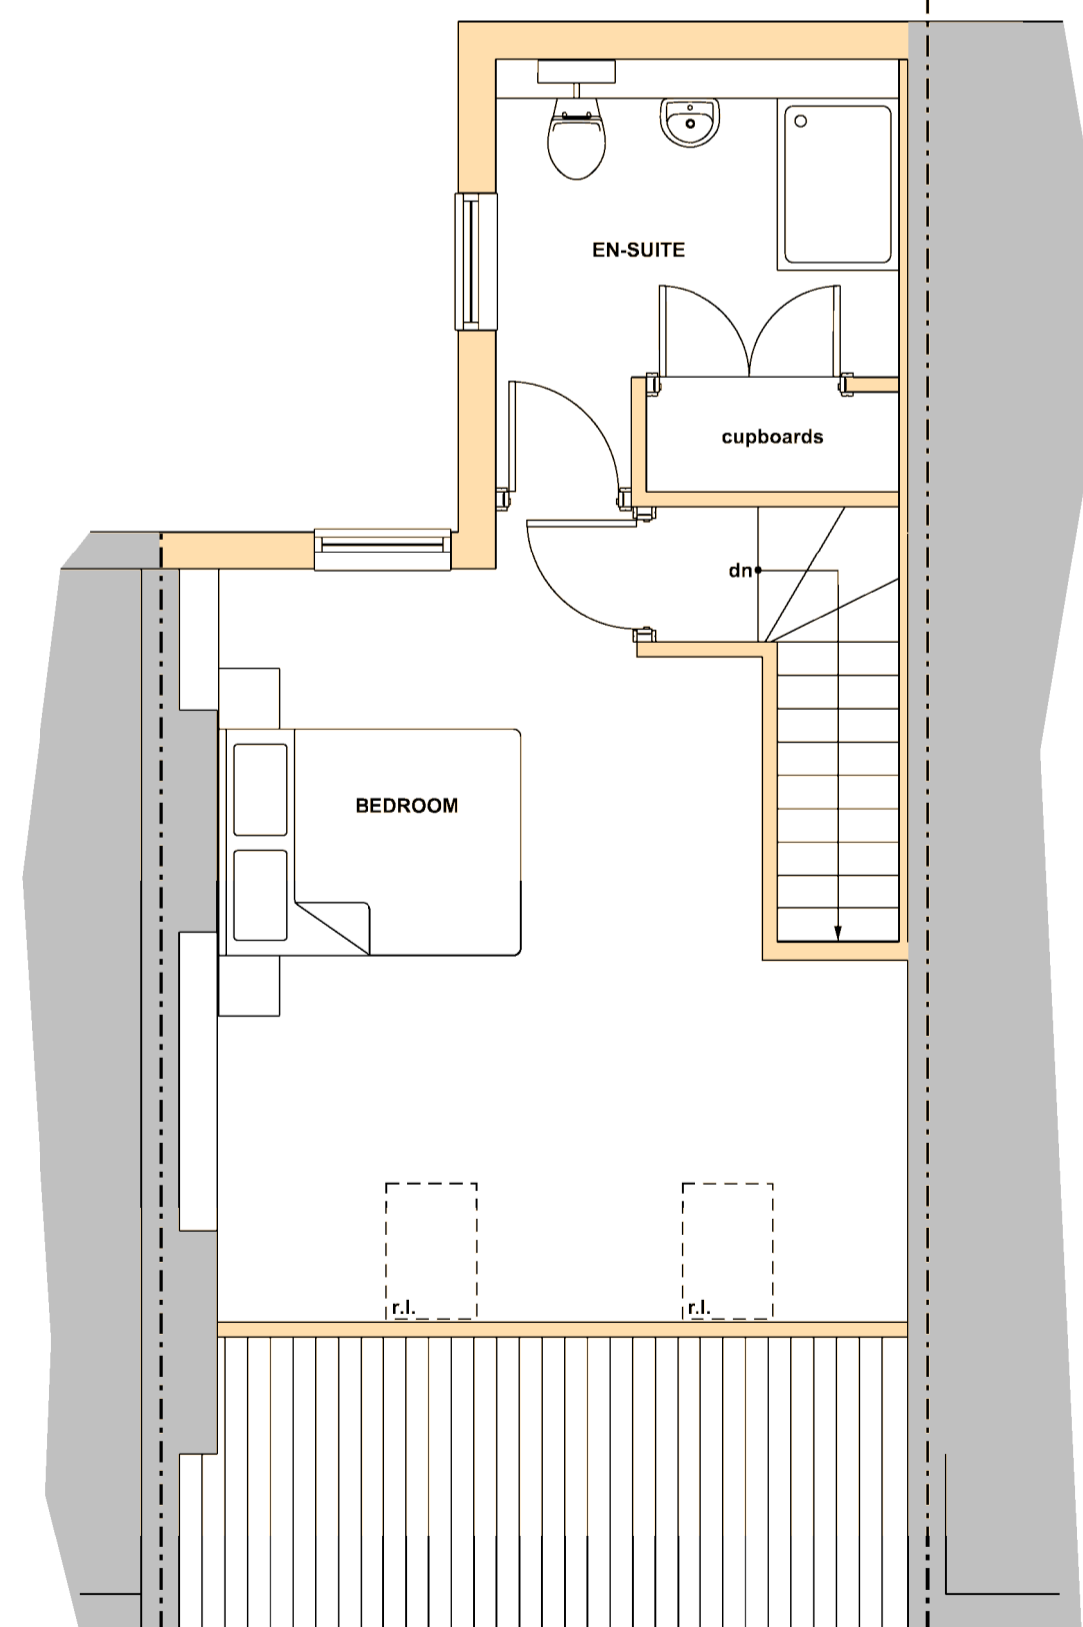

loft plan



side elevation (east)

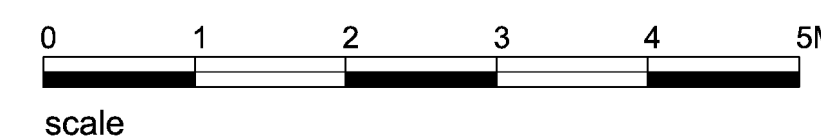

scale

**PLANNING
PROPOSED**

client	Harinder Panesar	date	January 2022
project	101, Tachbrook Street, Leamington Spa CV31 2BG	drawing number	02
drawing title	Proposed Single Storey Rear Extension and Loft Conversion, Plans & Elevations as Proposed	scale	1:50 @ A1 1:100 @ A3
project	2201		