

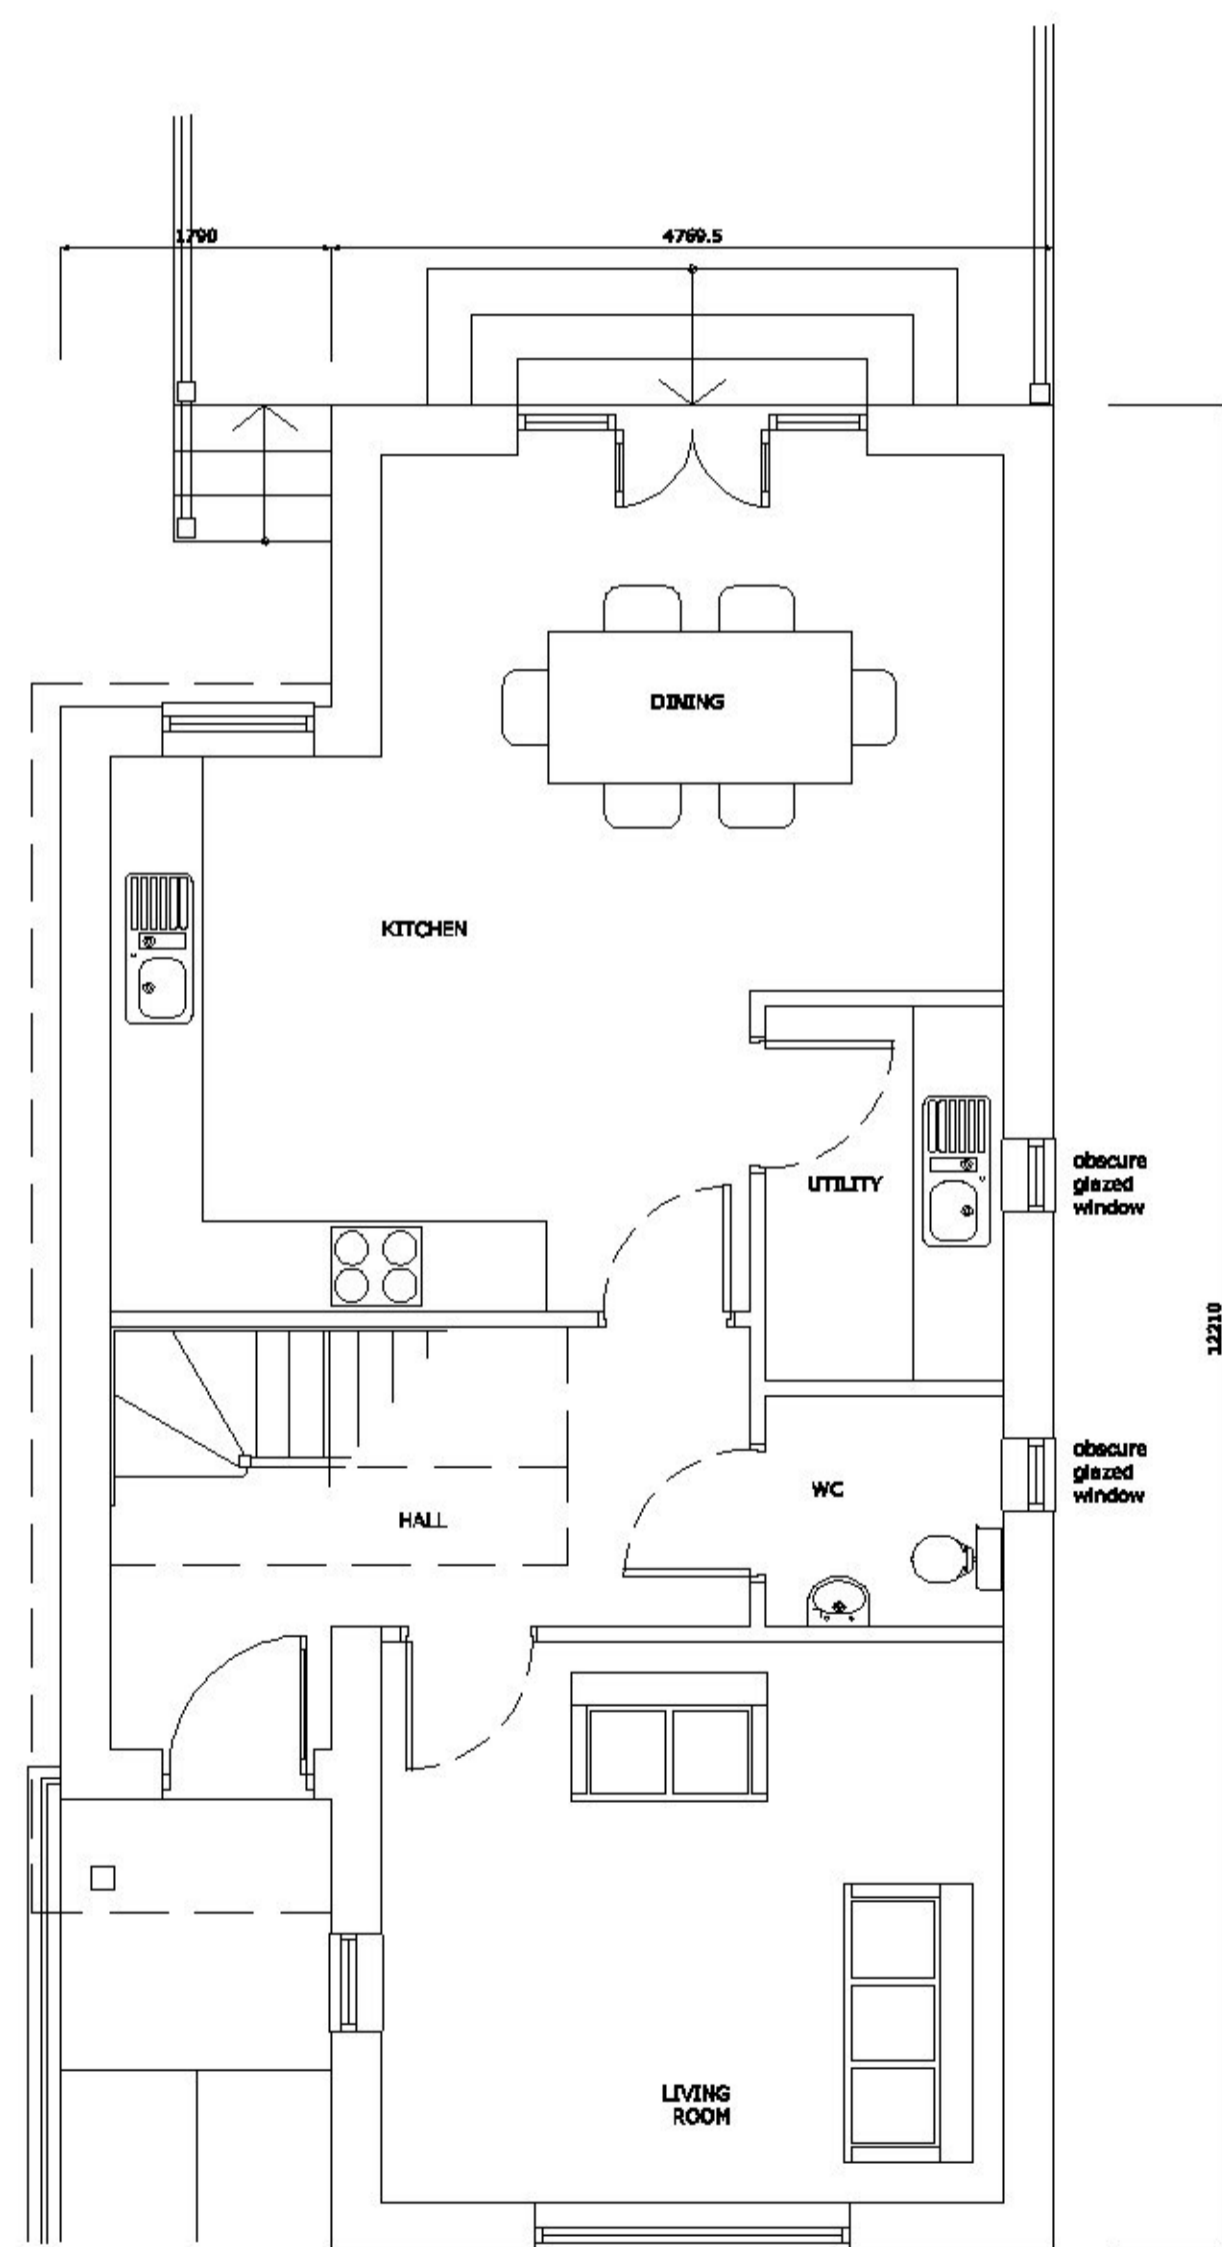



A	22.08.19	Updated to accord with PRA. Detail added.
B	04.09.19	Planning Application.
C	04.03.22	Amended to suit layout changes, application made.

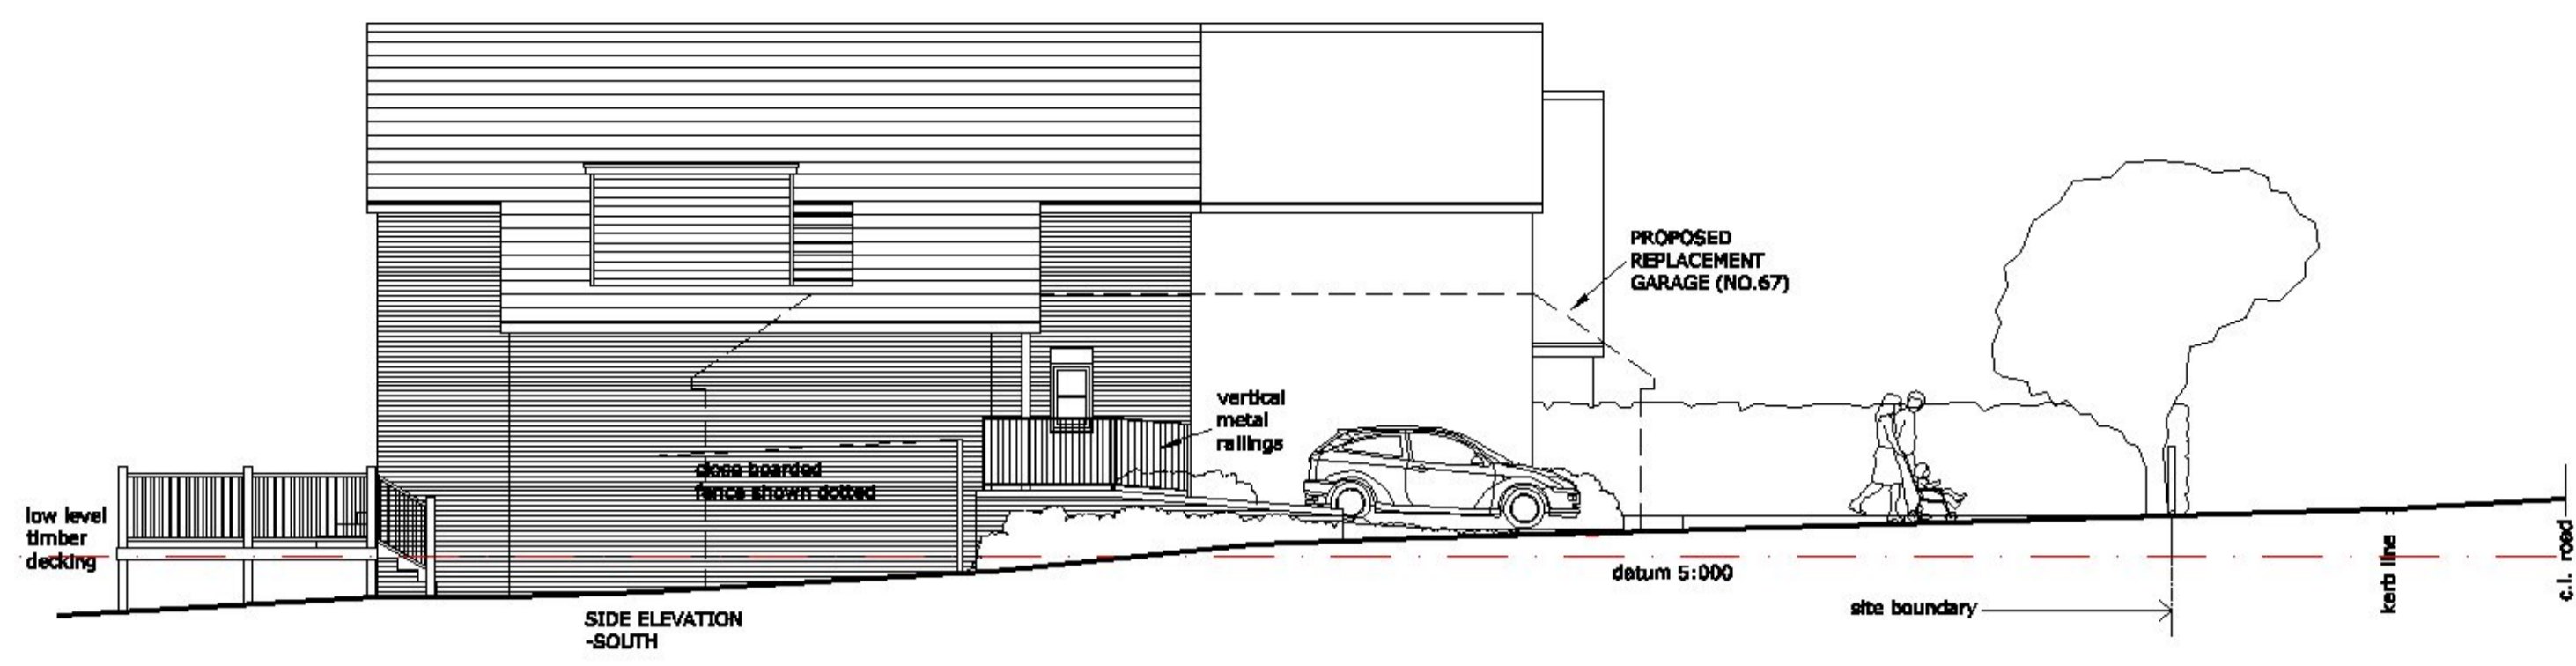

GROUND FLOOR

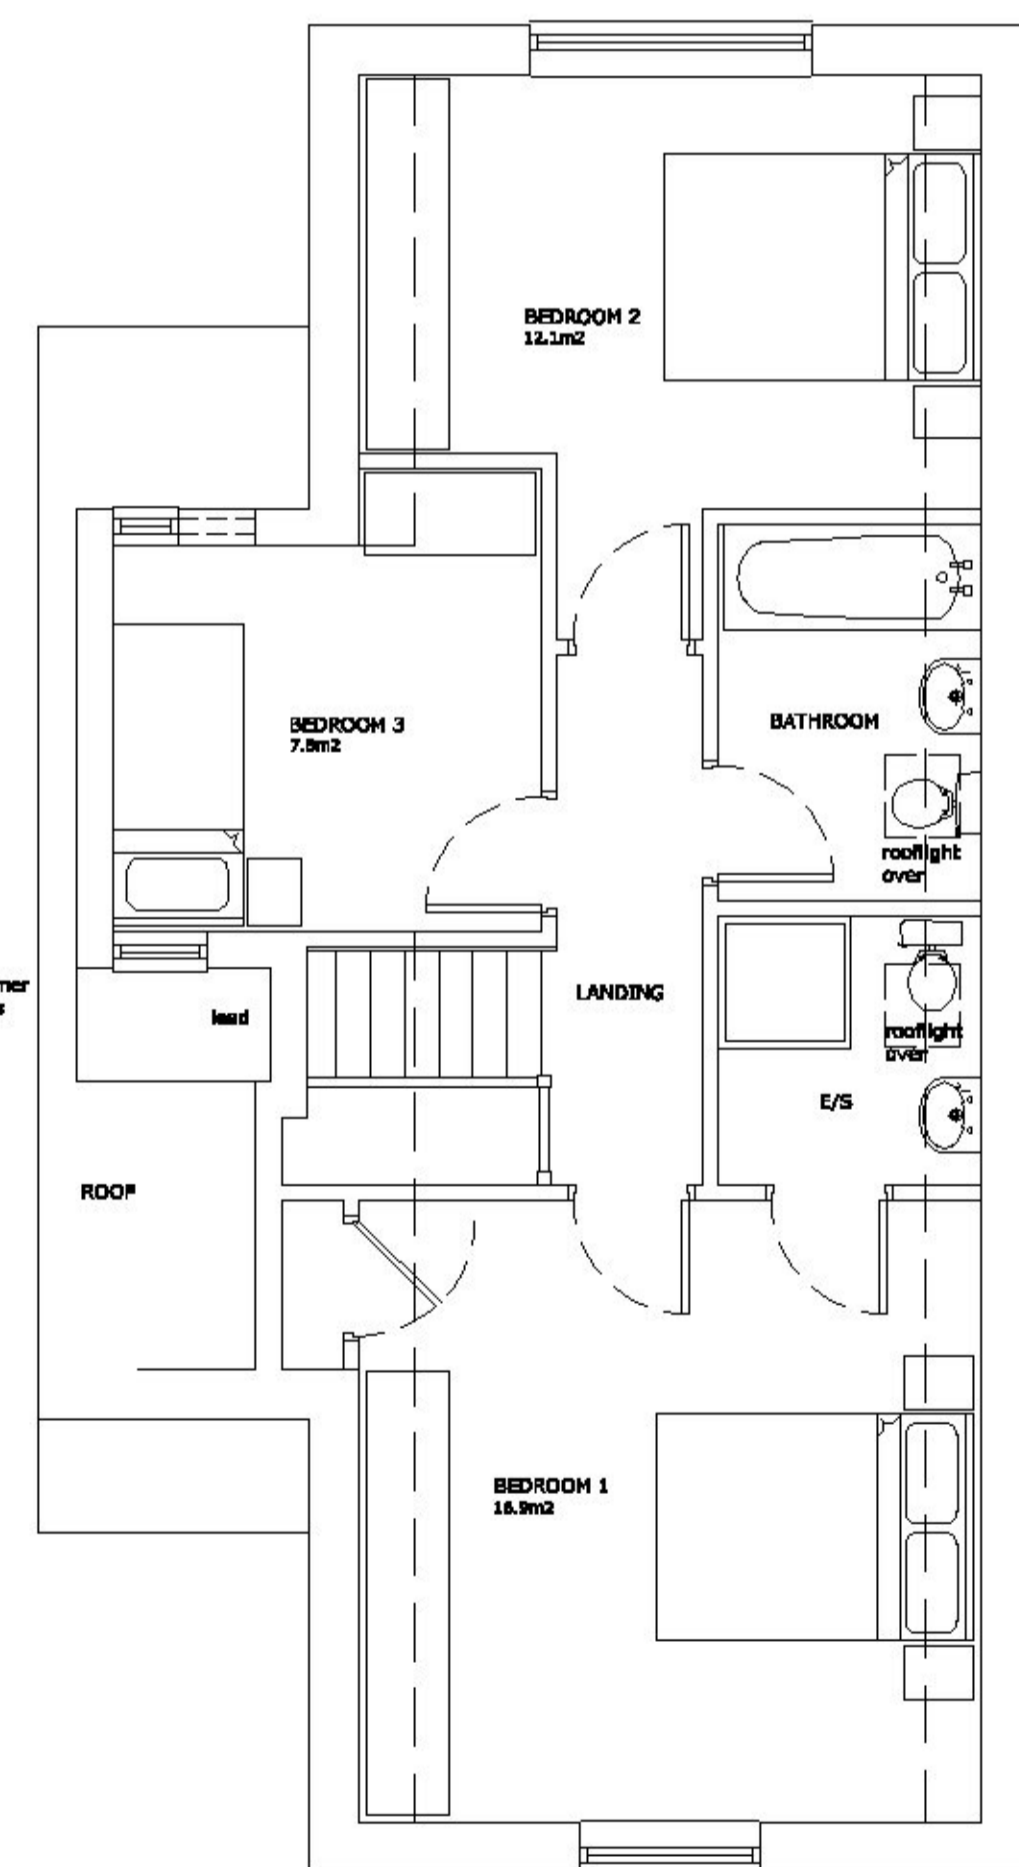

FIRST FLOOR

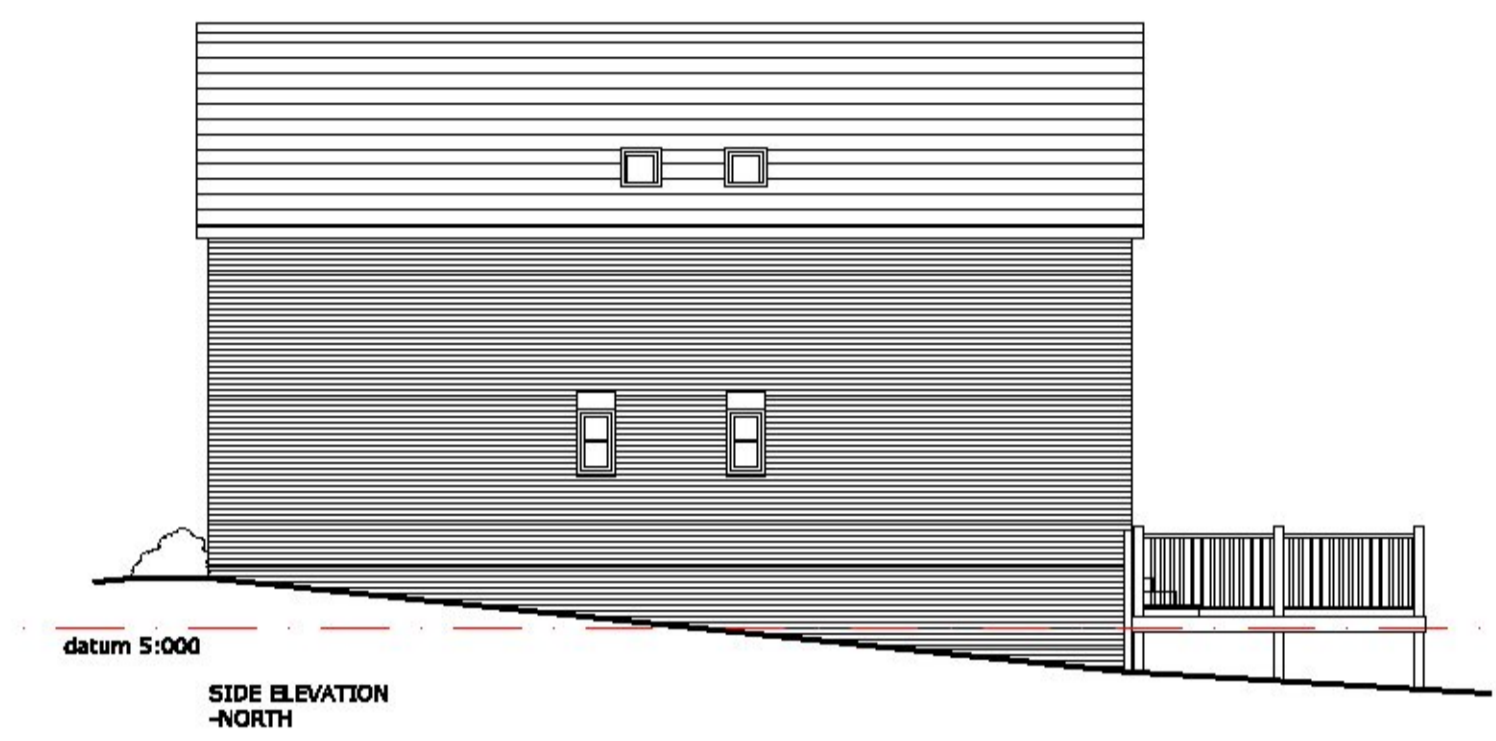

EXTERNAL MATERIALS

Walls:
Red multi facing brick
(Soldier courses to match)

Pitched Roofs:
Redland 49 concrete interlocking tiles
(colour brown-granular)

Dormer cheeks:
Vertical tile hanging- Redland concrete plain tile (colour brown-granular)

Front Entrance Door:
Composite to client requirements

Windows & French Doors:
White upvc

Fascias, soffits and barge boards:
White upvc

hurley porte & duell
CHARTERED ARCHITECTS

3 Balkeme House, Balkeme Passage
Colchester, Essex, CO1 1PA

www.hpd-architects.co.uk

PLANNING

project and client

Proposed Development
Land between 67 and 73
Park Square West
Jaywick, Clacton-on-Sea
Essex, CO15 2NT

Mr S Went

drawing title

Proposed floor plans and elevations
PLOT 1

scale date
1:50, 1:100 July 2019
@ A1

ref. no.
SW3 03 C

Do not scale from this drawing.
This drawing is the copyright of Hurley Porte and Duell Ltd.
Hurley Porte and Duell is the trading name
for Hurley Porte and Duell Ltd.