



1 Level 00 - Proposed
1 : 100

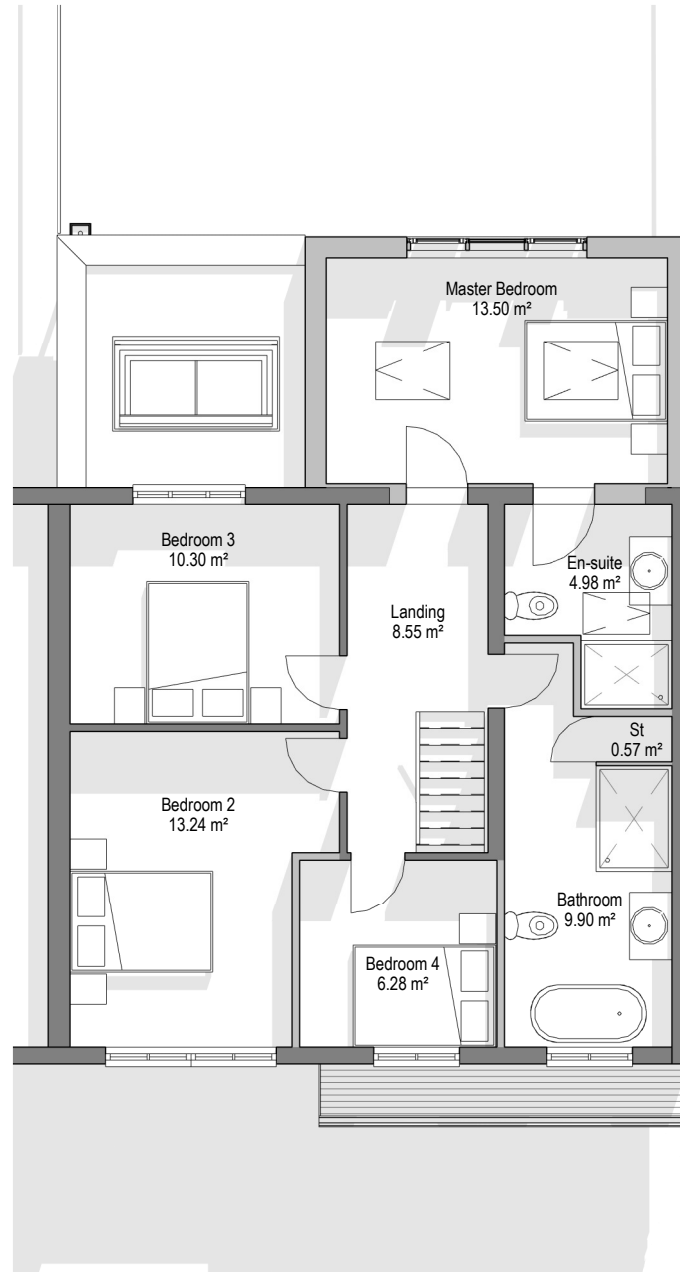

2 Level 01 - Proposed
1 : 100

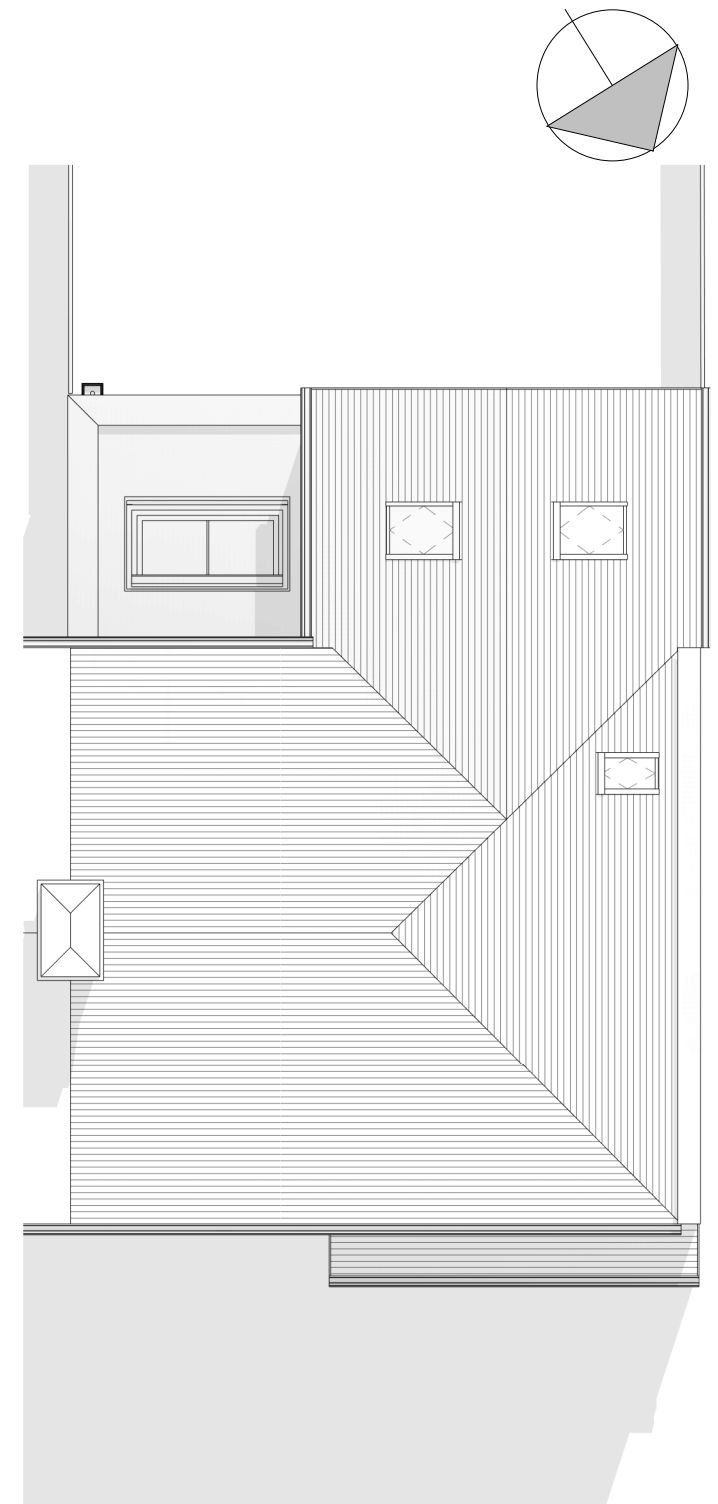

3 Roof - Proposed
1 : 100



THORNER ARCHITECTURE SHALL HAVE NO RESPONSIBILITY FOR ANY USE MADE OF THIS DOCUMENT OTHER THAN FOR THAT WHICH IT WAS PREPARED AND ISSUED.
ALL DIMENSIONS SHOULD BE CHECKED ON SITE/ IN FABRICATION.
DO NOT SCALE FROM THIS DRAWING.

NOTES

- Existing
- Proposed

P01	For Planning	RT	RT	19/02/22
REVISION	DESCRIPTION	DRAWN	CHECKED	DATE

THORNER
architecture

54 Hamilton Road,
Southville,
Bristol,
BS3 1PB

PROJECT TITLE
23 Dunwhich Road

JOB NUMBER 220001
ISO 27001 CLASSIFICATION Commercial In Confidence
S4

DRAWING TITLE Proposed Floor Plans
SCALE As indicated
@ A3

DATE FIRST ISSUED 19/02/22

DRAWING NO. DUN-THA-XX-XX-PL-Y-211001
REVISION P01