



**1** Location Plan  
1 : 1250

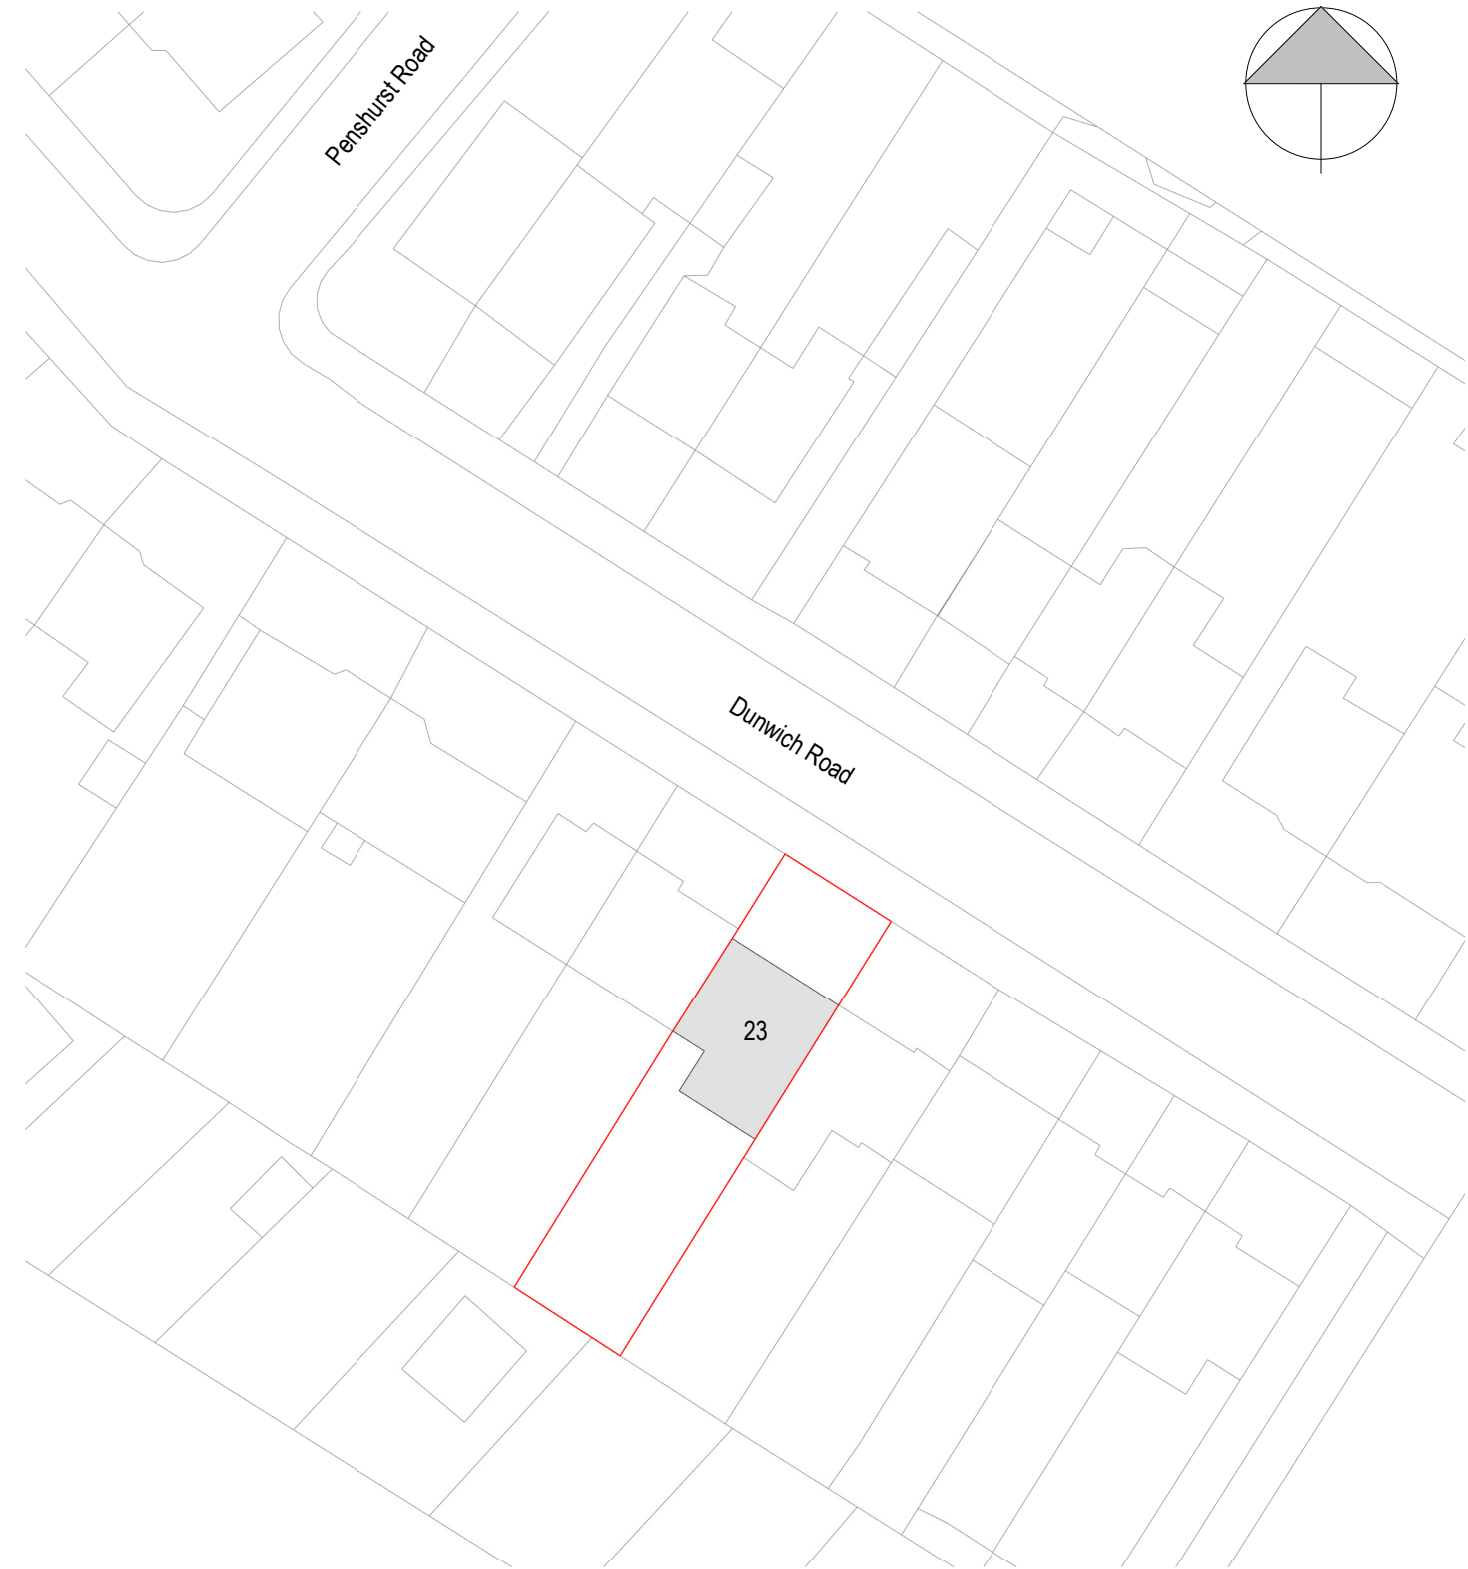

**2** Existing Site Plan  
1 : 500

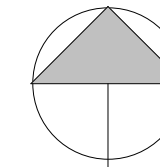

THORNER ARCHITECTURE SHALL HAVE NO RESPONSIBILITY FOR ANY USE MADE OF THIS DOCUMENT OTHER THAN FOR THAT WHICH IT WAS PREPARED AND ISSUED.  
ALL DIMENSIONS SHOULD BE CHECKED ON SITE/ IN FABRICATION.  
DO NOT SCALE FROM THIS DRAWING.

**NOTES**

REVISION	DESCRIPTION	DRAWN	CHECKED	DATE
P01	For Planning	RT	RT	19/02/22

CLIENT

**THORNER**  
architecture

54 Hamilton Road,  
Southville,  
Bristol,  
BS3 1PB

PROJECT TITLE 23 Dunwich Road		
JOB NUMBER 220001	ISO 27001 CLASSIFICATION Commercial In Confidence	SUITABILITY S4
DRAWING TITLE Location Plan		SCALE As indicated
DRAWING NO. DUN-THA-XX-XX-PL-Y-210000		DATE FIRST ISSUED 19/02/22
REVISION P01		