

Location Plan
1:1250

© Crown copyright and database rights 2019 OS 100047474



Proposed site plan
1:500

© Crown Copyright and database rights 2021 OS

- Key
- Boundary Line
 - Demolished

Schedule of Areas

Total Site Area		535.0 sqm	
Existing Residential	Existing Non-Residential	124.0 sqm	NA
Residential area lost by change of use or demolition	Non Residential area lost by change of use or demolition	NA	NA
Proposed Residential	Proposed Non-Residential	370.0 sqm	NA
Net additional area		246.0 sqm	


Rev No.	Date	Description
---------	------	-------------

Notes:
Any inaccuracies or errors to be reported to the architect/surveyor immediately and prior to any work commencing. All dimensions to be verified on site. All work to comply with British Standards Code of practice. All external surfaces and materials to match existing. This drawing and all information provided within it is the copyright of UPP Consultants Ltd and reproduction without prior consent is strictly forbidden.

Dwg No
163SG-A-1.1 Drawn
AM

Drawing
Location Plan Checked
EA

Scale
As indicated @ A3 Issue Date

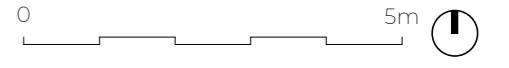


Project Address
163 Sunny Gardens Road, London NW4 1JA

Client
Mendy Freundlich Status


www.upp-planning.co.uk
info@upp-planning.co.uk
0208 202 9996
Atrium, Stables Market,
Chalk Farm Road, London,
NW1 8AH



© Crown copyright and database rights 2019 OS

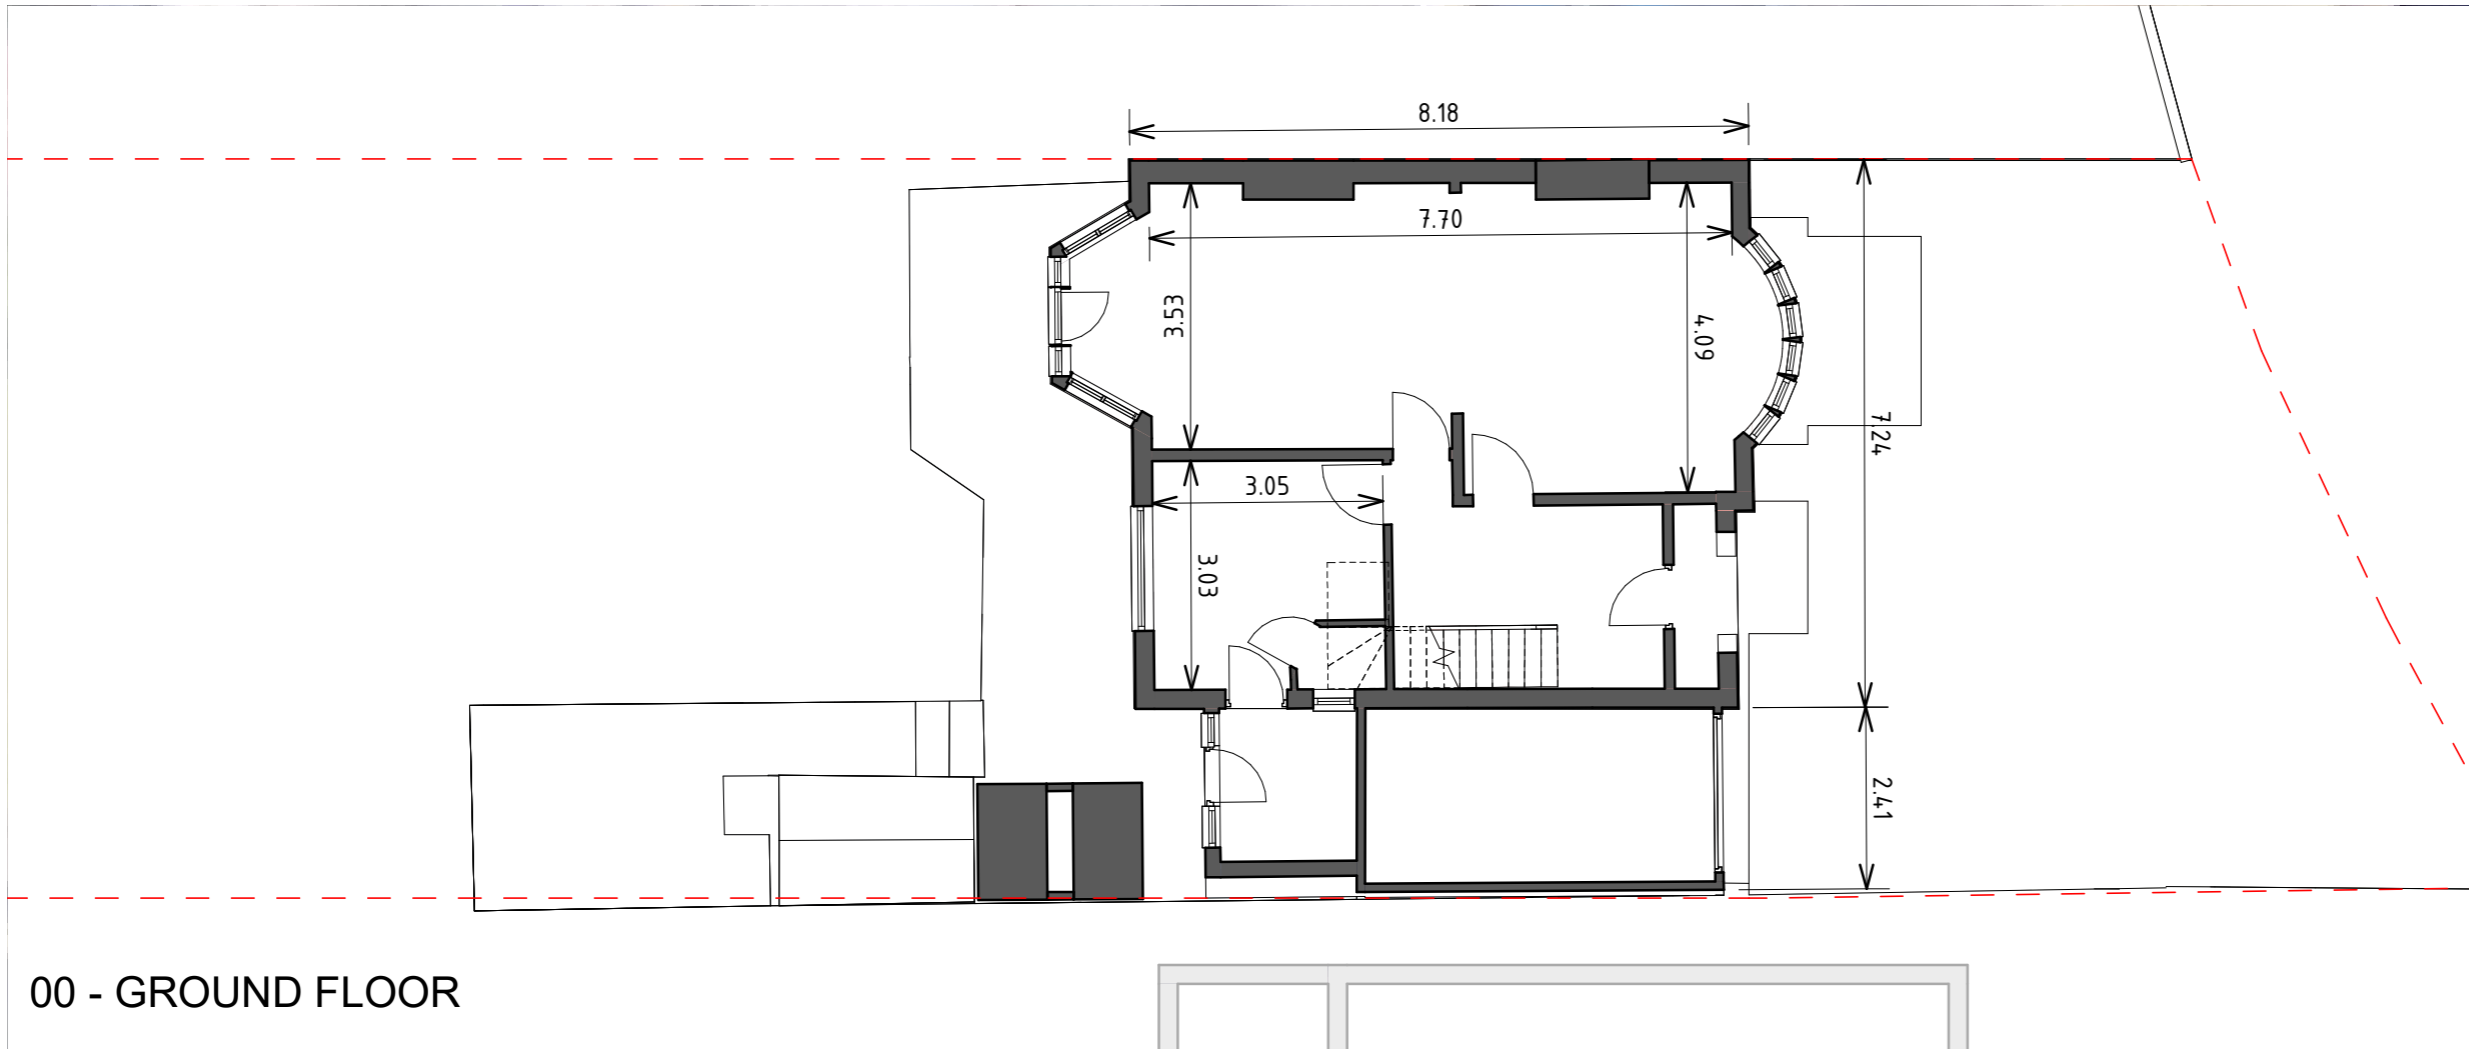

00 - GROUND FLOOR

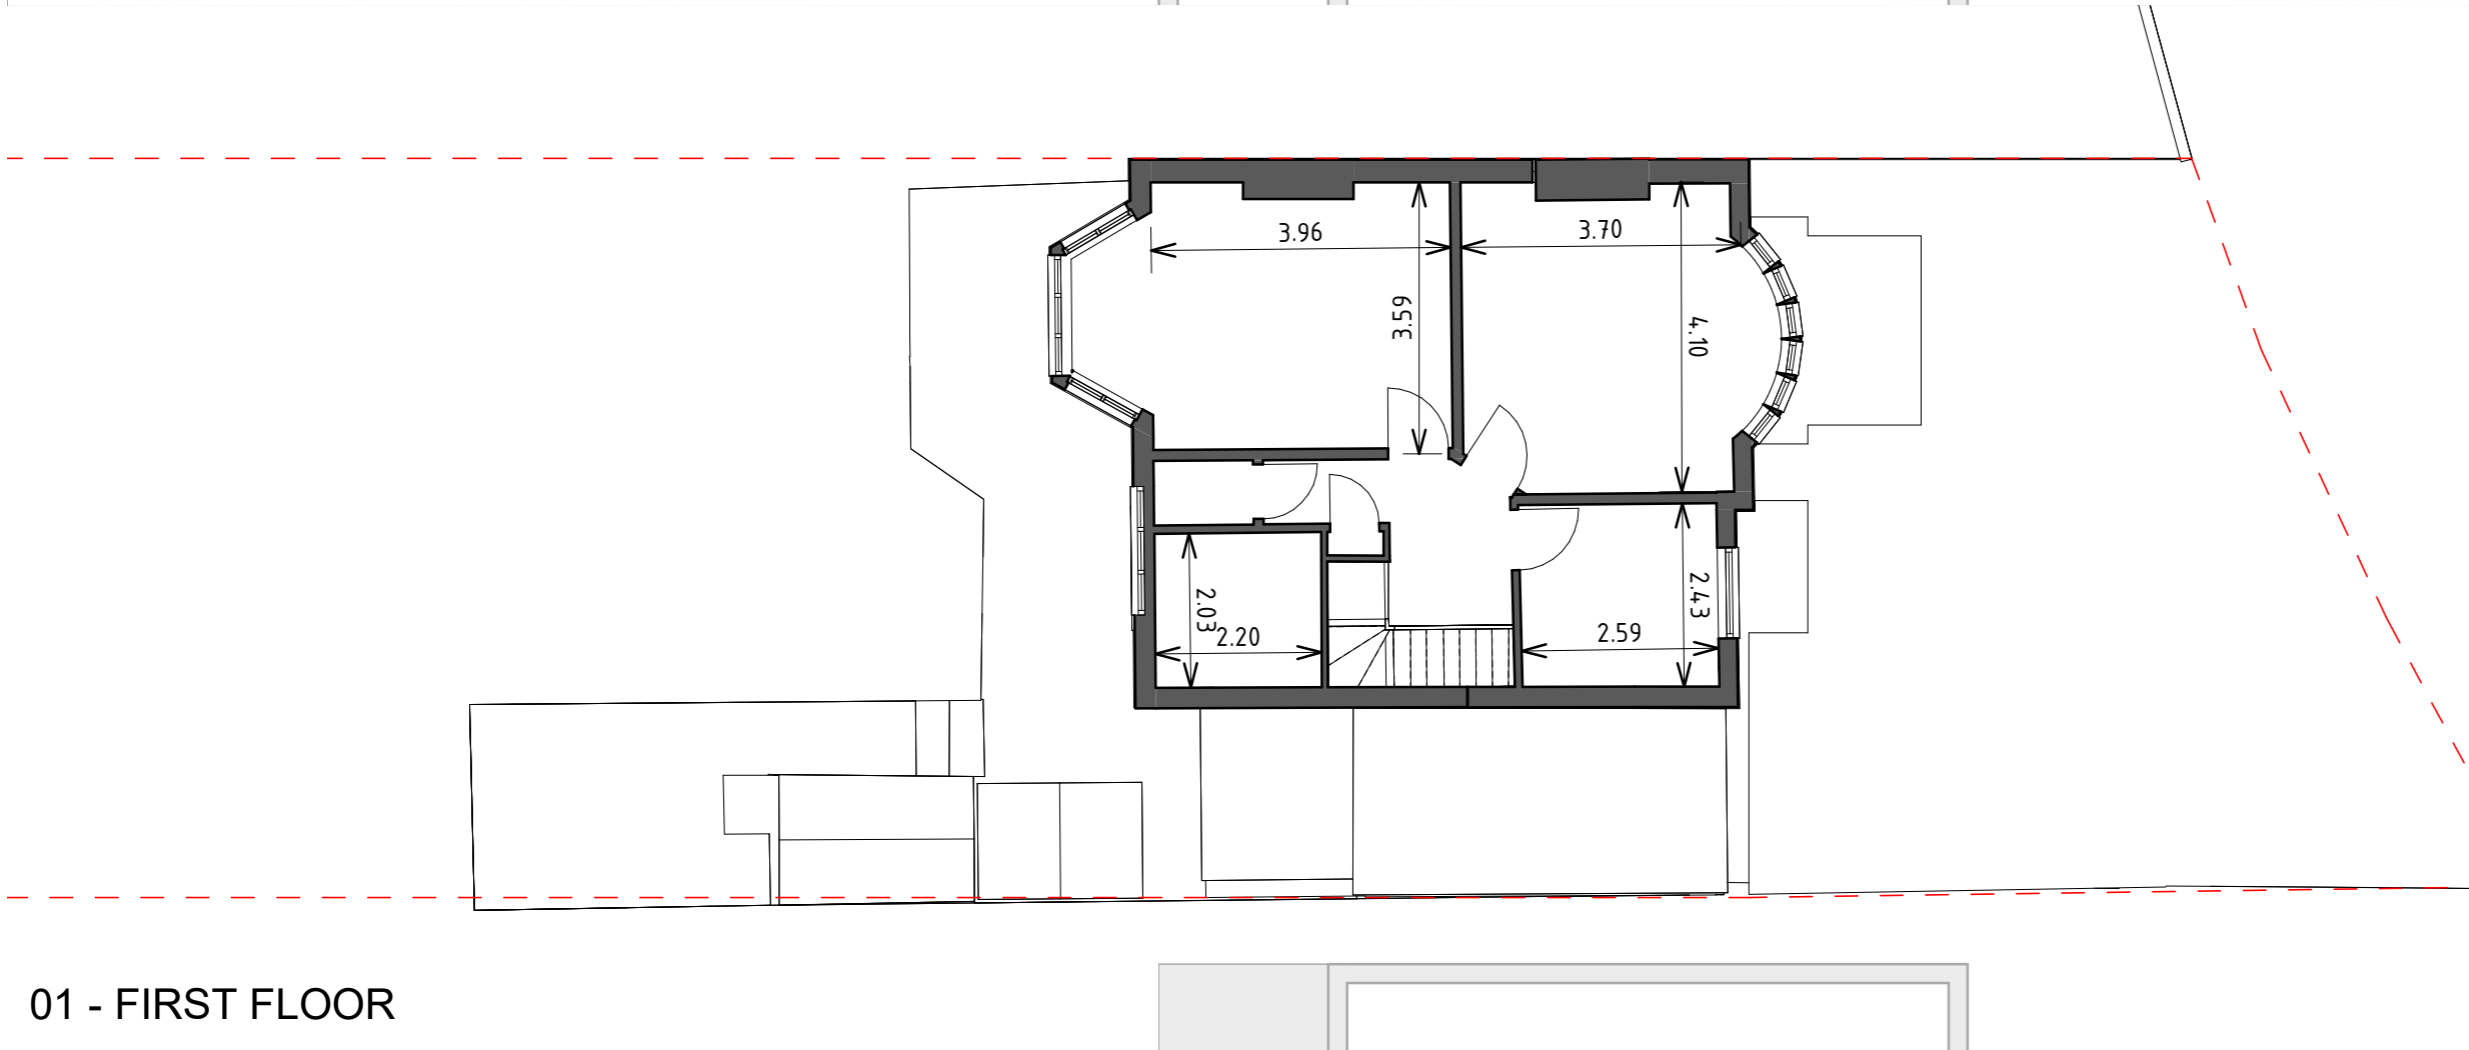

01 - FIRST FLOOR

Key

- - - Boundary Line
- - - Demolished

Rev No.	Date	Description
---------	------	-------------


Notes:

Any inaccuracies or errors to be reported to the architect/surveyor immediately and prior to any work commencing. All dimensions to be verified on site. All work to comply with British Standards Code of practice. All external surfaces and materials to match existing. This drawing and all information provided within it is the copyright of UPP Consultants Ltd. and reproduction without prior consent is strictly forbidden.

Dwg No 163SG-A-2.1	Drawn AM
-----------------------	-------------

Drawing Existing Plans 1	Checked EA
-----------------------------	---------------


Scale 1:100 @ A3	Issue Date
---------------------	------------

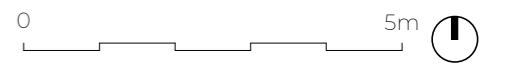


Project Address
163 Sunny Gardens Road, London NW4 1JA

Client Mendy Freundlich	Status
----------------------------	--------

Key
 - - - - - Boundary Line
 - - - - - Demolished

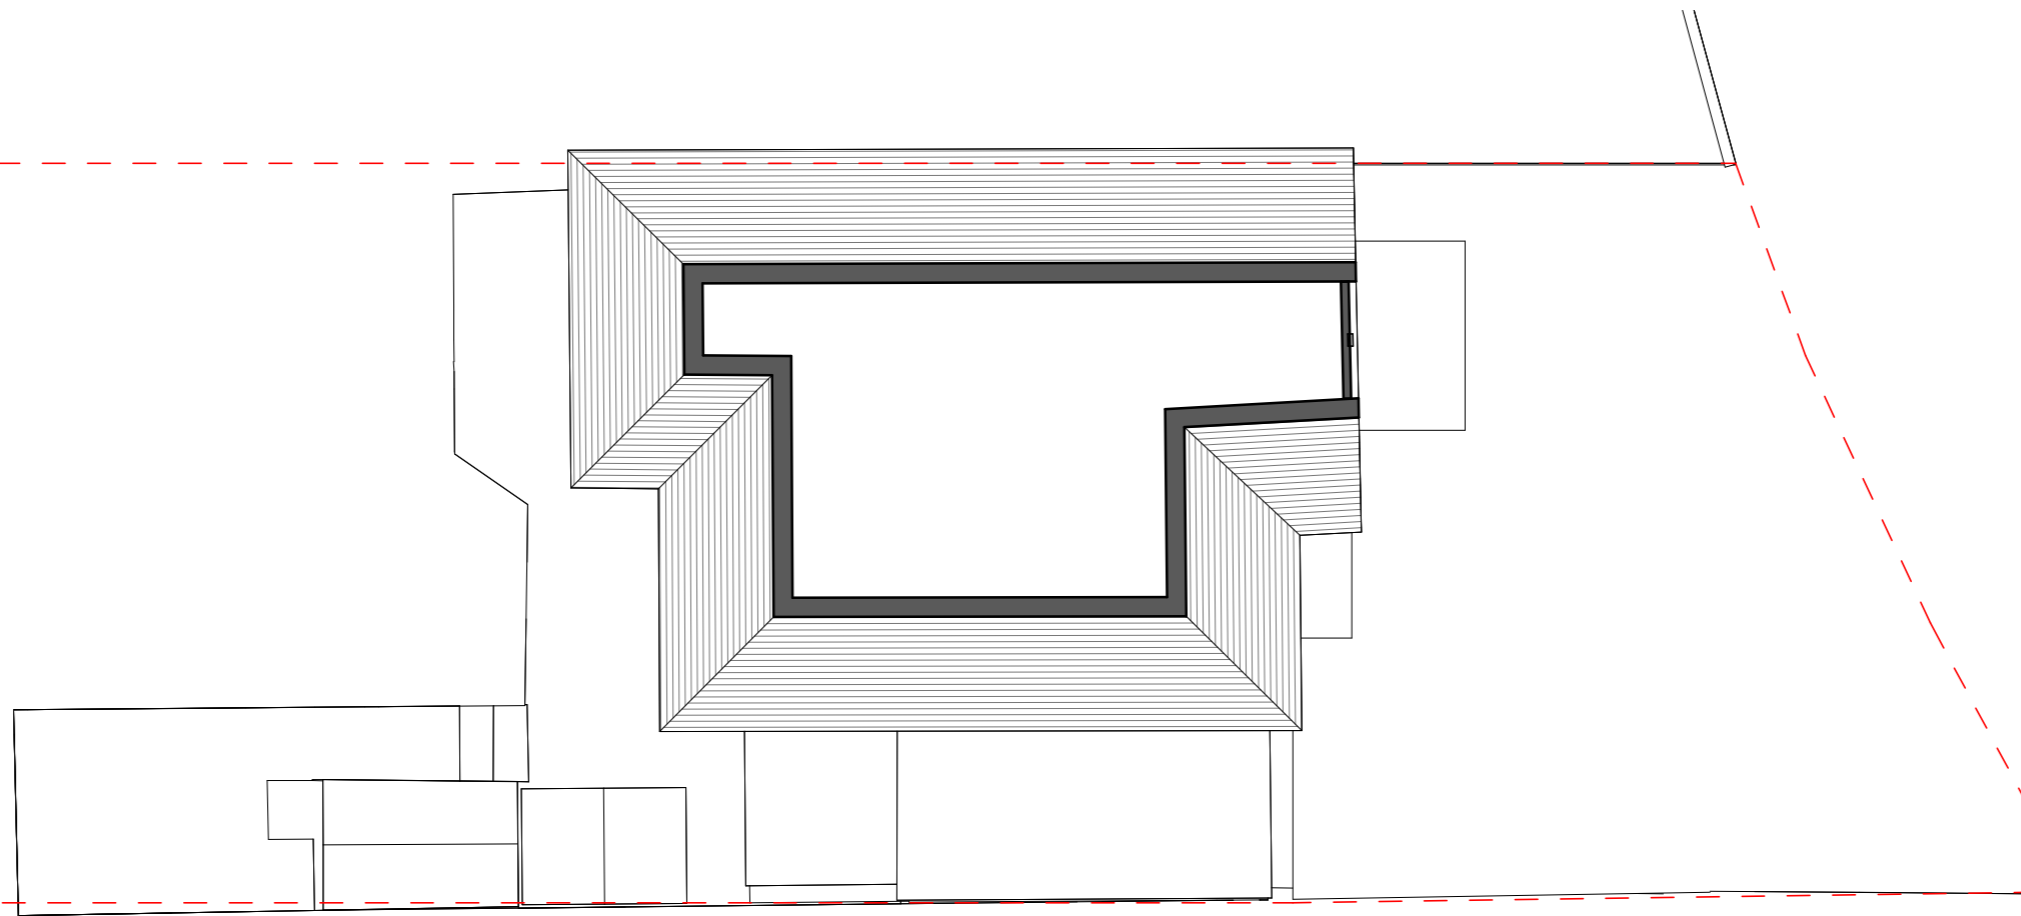

02 - SECOND FLOOR

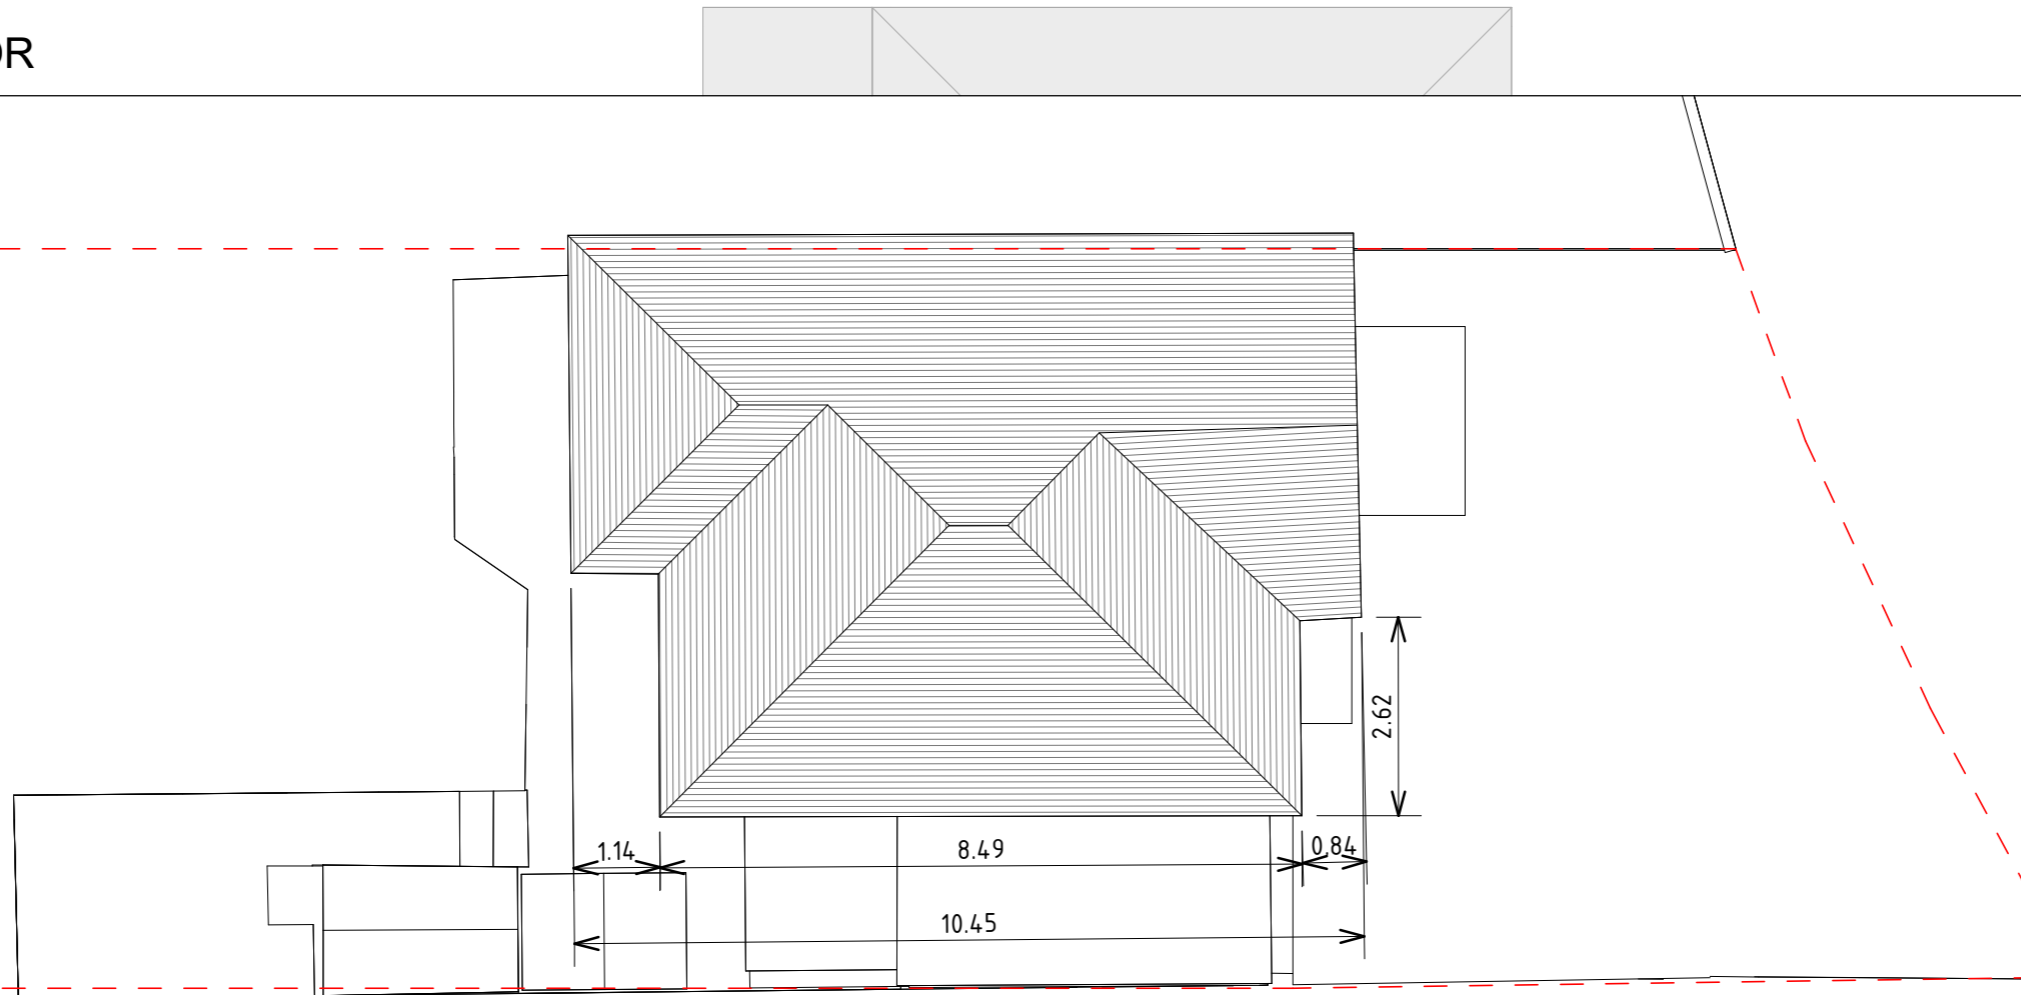

03 - THIRD FLOOR

Rev No.	Date	Description
---------	------	-------------


Notes:

Any inaccuracies or errors to be reported to the architect/surveyor immediately and prior to any work commencing. All dimensions to be verified on site. All work to comply with British Standards Code of practice. All external surfaces and materials to match existing. This drawing and all information provided within it is the copyright of UPP Consultants Ltd. and reproduction without prior consent is strictly forbidden.

Dwg No 163SG-A-2.2	Drawn AM
-----------------------	-------------

Drawing Existing Plans 2	Checked EA
-----------------------------	---------------

Scale 1:100 @ A3	Issue Date
---------------------	------------

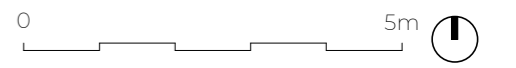

Project Address
 163 Sunny Gardens Road, London NW4 1JA

Client Mendy Freundlich	Status
----------------------------	--------

www.upp-planning.co.uk
 info@upp-planning.co.uk
 0208 202 9996
 Atrium, Stables Market,
 Chalk Farm Road, London,
 NW1 8AH



Key

- Boundary Line
- - - Demolished



Existing Section 1



Existing Section 2

Rev No.	Date	Description
---------	------	-------------


Notes:

Any inaccuracies or errors to be reported to the architect/surveyor immediately and prior to any work commencing. All dimensions to be verified on site. All work to comply with British Standards Code of practice. All external surfaces and materials to match existing. This drawing and all information provided within it is the copyright of UPP Consultants Ltd. and reproduction without prior consent is strictly forbidden.

Dwg No 163SG-A-3.1	Drawn AM
-----------------------	-------------

Drawing Existing Section	Checked EA
-----------------------------	---------------

Scale 1:100 @ A3	Issue Date
---------------------	------------

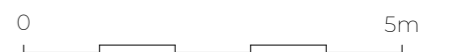

Project Address
163 Sunny Gardens Road, London NW4 1JA

Client Mendy Freundlich	Status
----------------------------	--------

Key

- Boundary Line
- - - Demolished



02 - Existing East Elevation



00 - Existing South Elevation

Rev No.	Date	Description
---------	------	-------------

Notes:

Any inaccuracies or errors to be reported to the architect/surveyor immediately and prior to any work commencing. All dimensions to be verified on site. All work to comply with British Standards Code of practice. All external surfaces and materials to match existing. This drawing and all information provided within it is the copyright of UPP Consultants Ltd and reproduction without prior consent is strictly forbidden.

Dwg No 163SG-A-4.1	Drawn AM
------------------------------	--------------------

Drawing Existing Elevations 1	Checked EA
---	----------------------

Scale 1:100 @ A3	Issue Date
----------------------------	------------



Project Address
163 Sunny Gardens Road, London NW4 1JA

Client Mendy Freundlich	Status
-----------------------------------	--------

Key

- Boundary Line
- - - Demolished



03 - Existing West Elevation



01 - Existing North Elevation

Rev No.	Date	Description
---------	------	-------------

Notes:

Any inaccuracies or errors to be reported to the architect/surveyor immediately and prior to any work commencing. All dimensions to be verified on site. All work to comply with British Standards Code of practice. All external surfaces and materials to match existing. This drawing and all information provided within it is the copyright of UPP Consultants Ltd. and reproduction without prior consent is strictly forbidden.

Dwg No	Drawn
163SG-A-4.2	AM

Drawing	Checked
Existing Elevations 2	EA

Scale	Issue Date
1:100 @ A3	



Project Address
163 Sunny Gardens Road, London NW4 1JA

Client	Status
Mendy Freundlich	

Key

- — — Boundary Line
- - - Demolished



Rev No.	Date	Description
---------	------	-------------

Notes:

Any inaccuracies or errors to be reported to the architect/surveyor immediately and prior to any work commencing. All dimensions to be verified on site. All work to comply with British Standards Code of practice. All external surfaces and materials to match existing. This drawing and all information provided within it is the copyright of UPP Consultants Ltd. and reproduction without prior consent is strictly forbidden.

Dwg No	Drawn
163SG-A-5.1	AM

Drawing	Checked
Existing Visualization	EA

Scale	Issue Date
@ A3	

Project Address
163 Sunny Gardens Road, London NW4 1JA

Client	Status
Mendy Freundlich	

www.upp-planning.co.uk
info@upp-planning.co.uk
0208 202 9996
Atrium, Stables Market,
Chalk Farm Road, London,
NW1 8AH





Key

--- Boundary Line

--- Demolished

Rev No.	Date	Description
---------	------	-------------

Notes:

Any inaccuracies or errors to be reported to the architect/surveyor immediately and prior to any work commencing. All dimensions to be verified on site. All work to comply with British Standards Code of practice. All external surfaces and materials to match existing. This drawing and all information provided within it is the copyright of UPP Consultants Ltd. and reproduction without prior consent is strictly forbidden.

Dwg No	Drawn
163SG-A-5.2	AM

Drawing	Checked
Existing Visualization	EA

Scale	Issue Date
@ A3	

Project Address

163 Sunny Gardens Road, London NW4 1JA

Client	Status
Mendy Freundlich	

www.upp-planning.co.uk
 info@upp-planning.co.uk
 0208 202 9996
 Atrium, Stables Market,
 Chalk Farm Road, London,
 NW1 8AH

