


Key
 - - - - - Boundary Line
 - - - - - Demolished

BLOCK PLAN

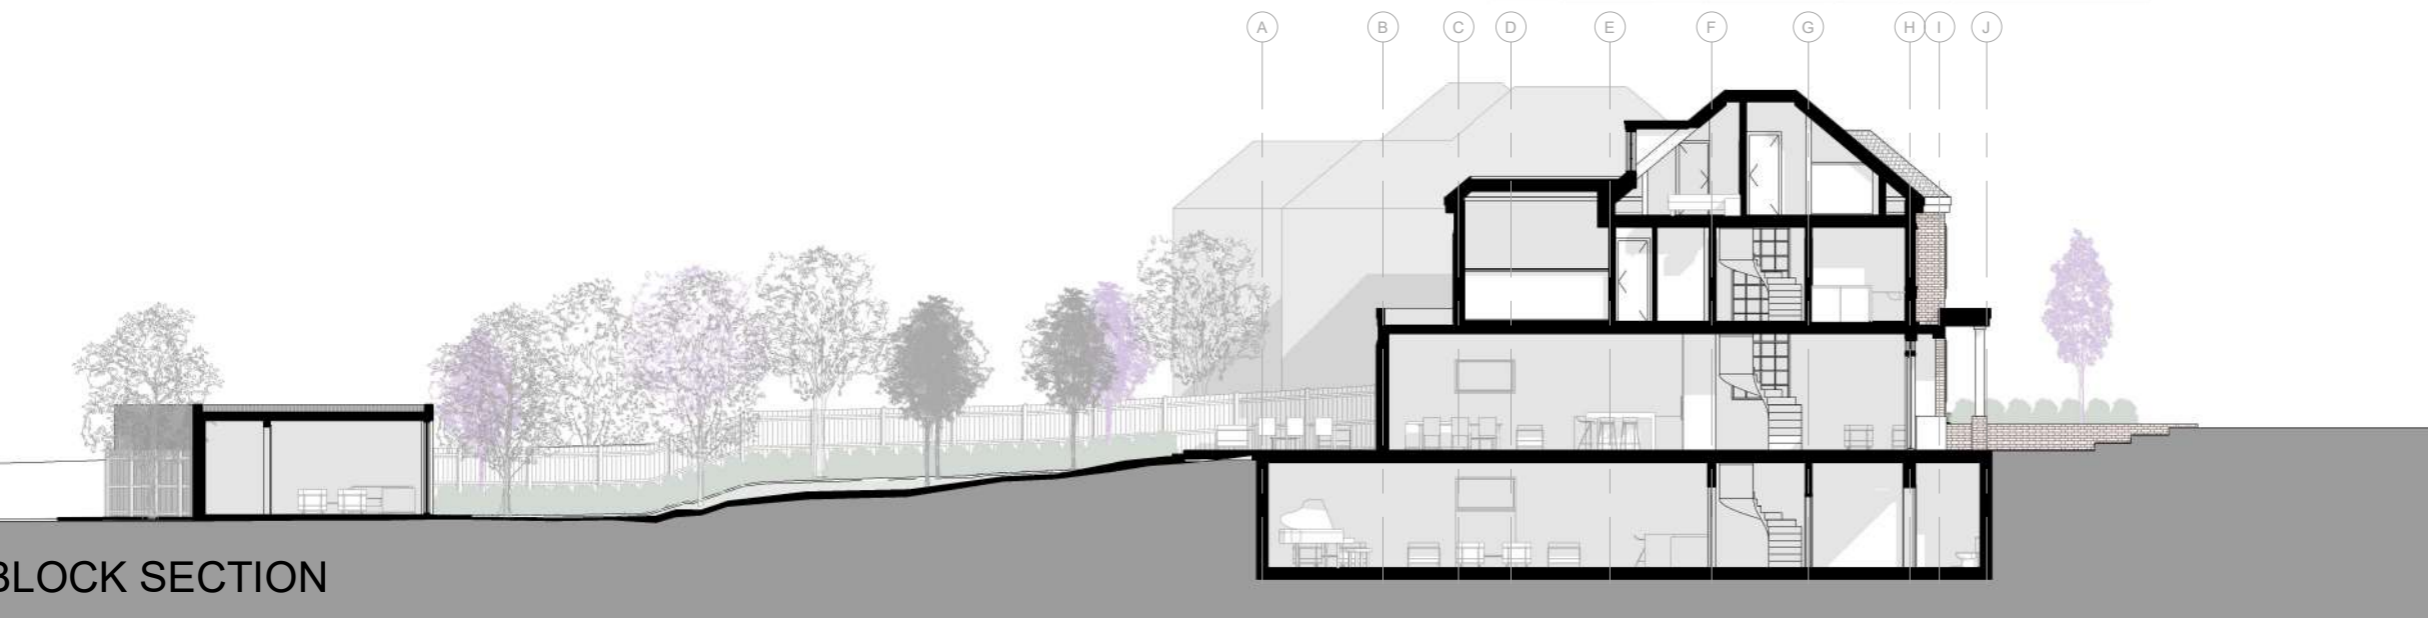

BLOCK SECTION


Rev No.	Date	Description
1	03/02/2022	Revision 1

Notes:
 Any inaccuracies or errors to be reported to the architect/surveyor immediately and prior to any work commencing. All dimensions to be verified on site. All work to comply with British Standards Code of practice. All external surfaces and materials to match existing. This drawing and all information provided within it is the copyright of UPP Consultants Ltd. and reproduction without prior consent is strictly forbidden.

Dwg No
0635G-A-A-01-101 Drawn


Drawing
Proposed Block Plan Checked

Scale
1:200 @ A3 Issue Date

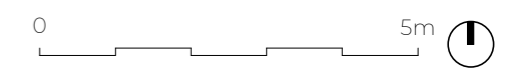

Project Address
163 Sunny Gardens Road, London NW4 1JA

Client
Mendy Freundlich Status

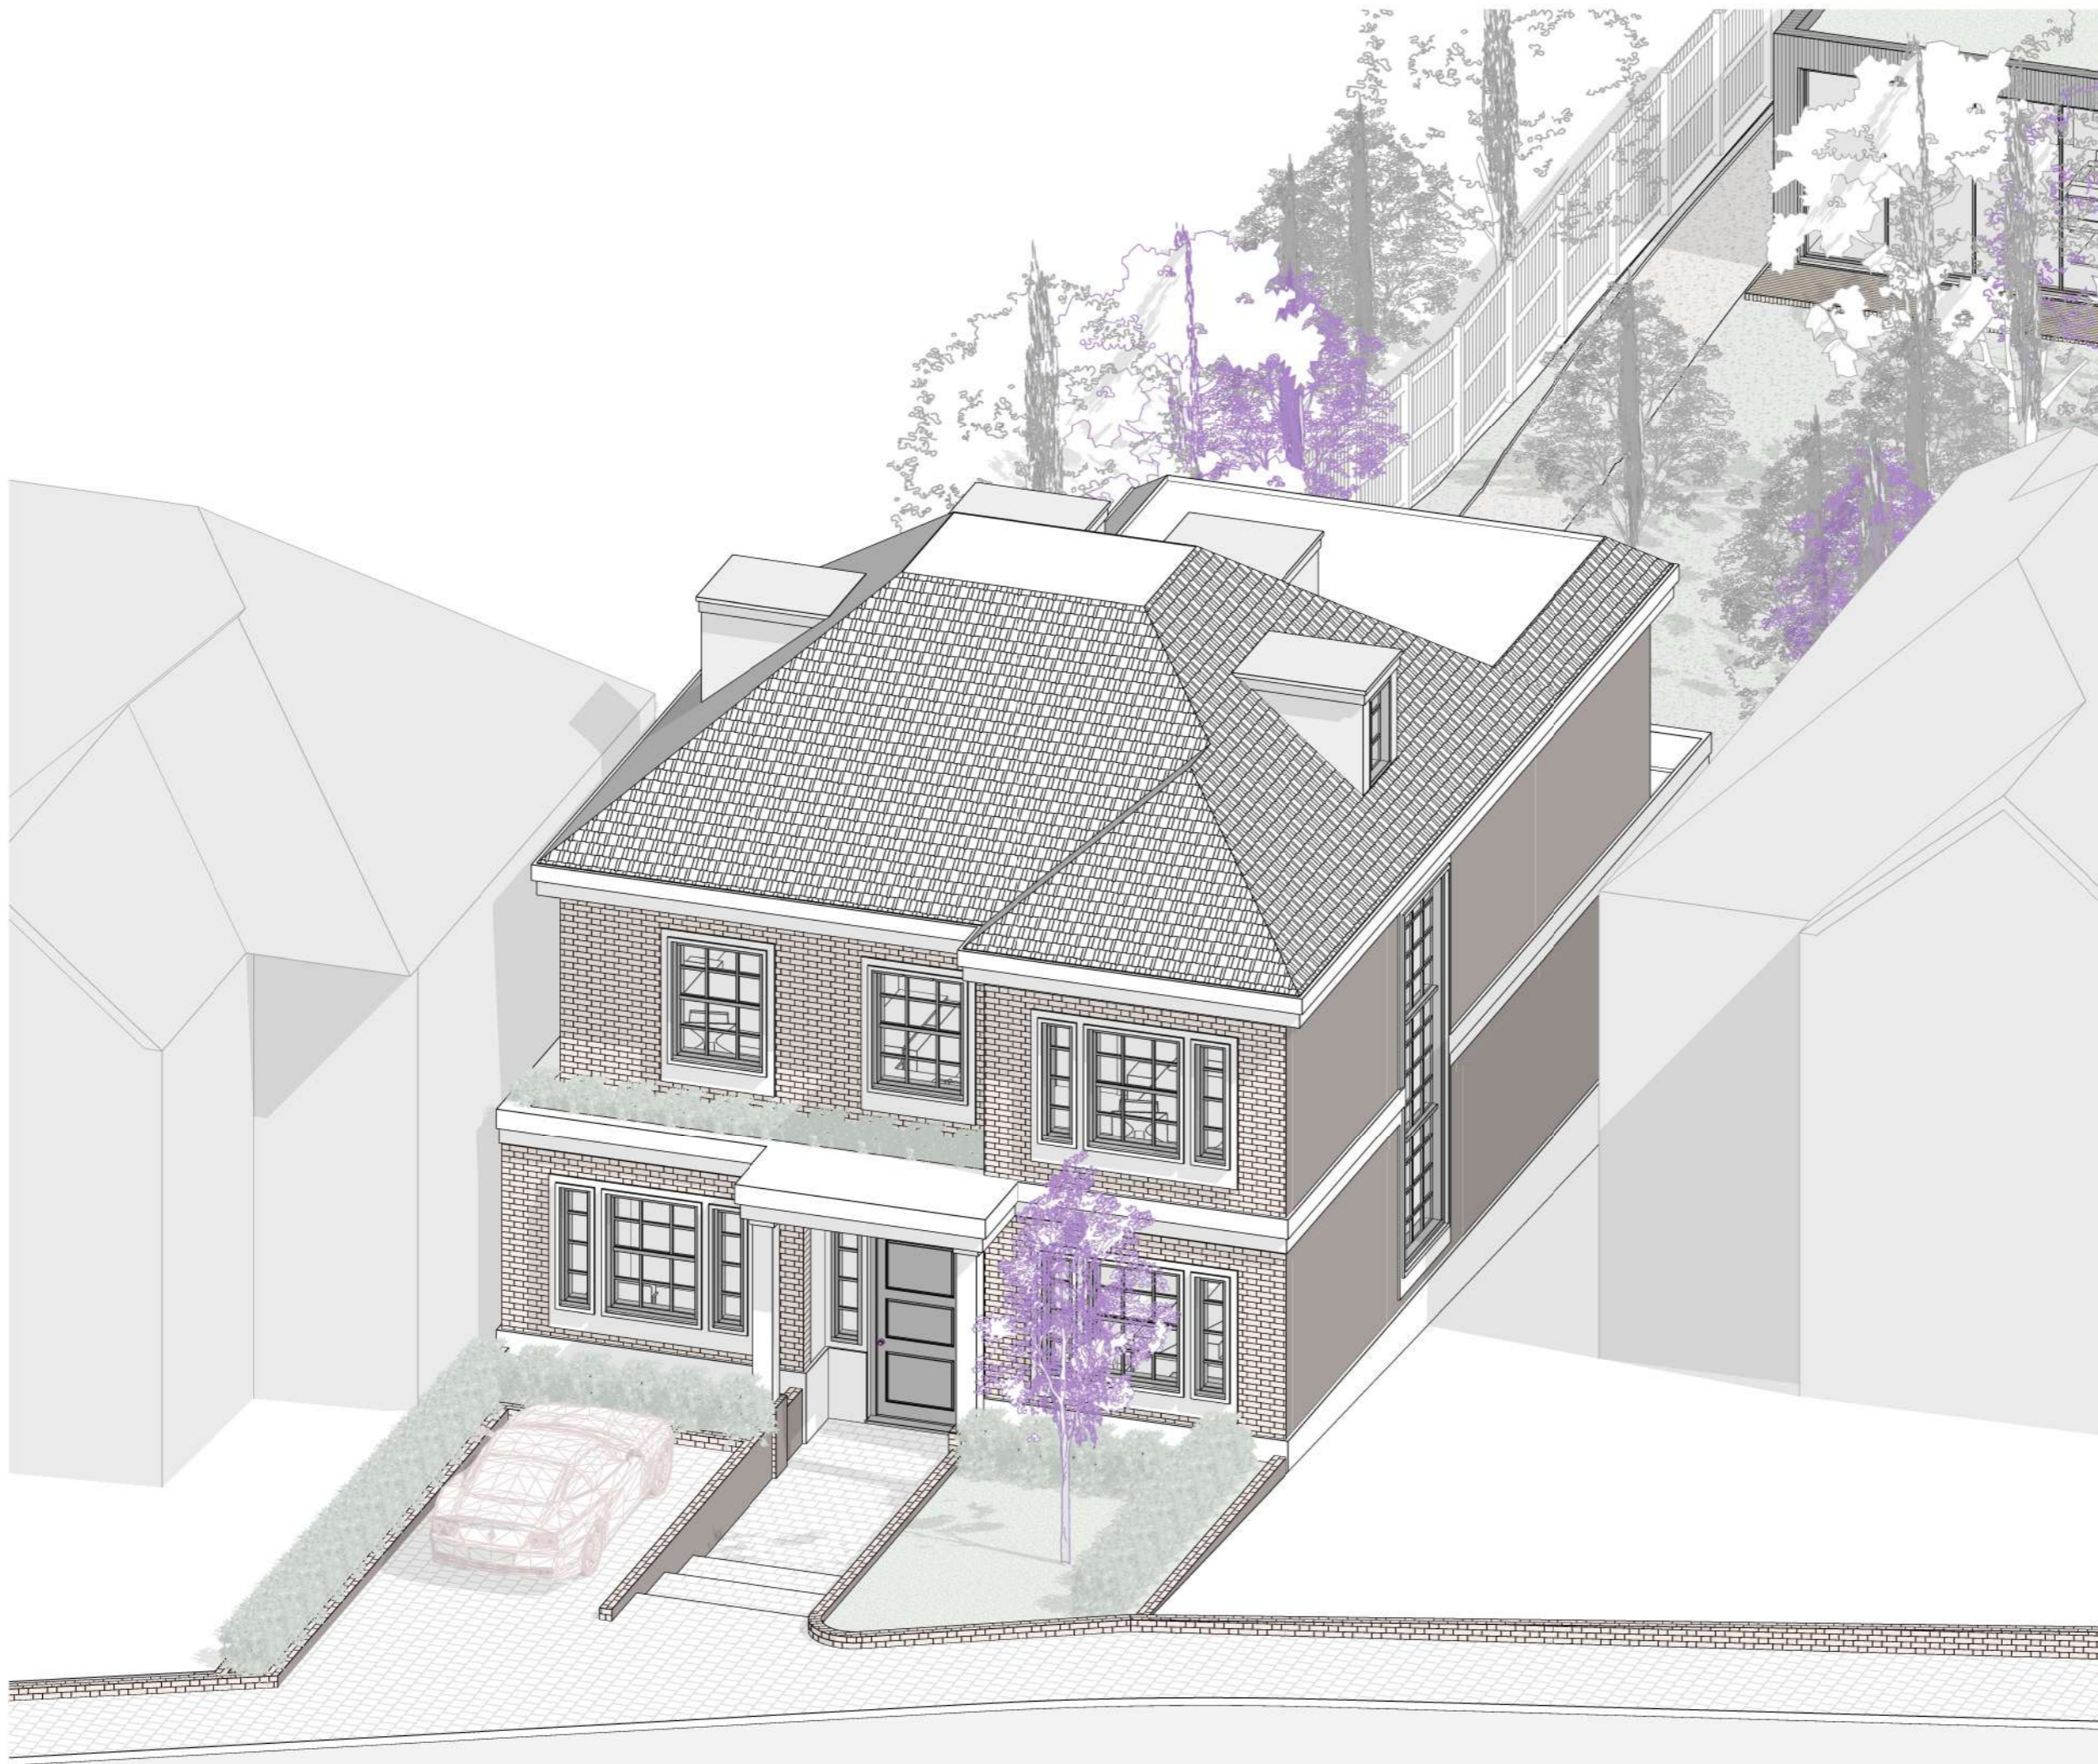

Key

— — — — — Boundary Line

- - - - - Demolished

Rev No.	Date	Description
1	03/02/2022	Revision 1

Notes:

Any inaccuracies or errors to be reported to the architect/surveyor immediately and prior to any work commencing. All dimensions to be verified on site. All work to comply with British Standards Code of practice. All external surfaces and materials to match existing. This drawing and all information provided within it is the copyright of UPP Consultants Ltd. and reproduction without prior consent is strictly forbidden.

Dwg No 0635G-A-A-02-101 Drawn

Drawing Proposed Front Visualization Checked

Scale @ A3 Issue Date

Project Address
163 Sunny Gardens Road, London NW4 1JA

Client Mandy Freundlich Status

www.upp-planning.co.uk
info@upp-planning.co.uk
0208 202 9996
Atrium, Stables Market,
Chalk Farm Road, London,
NW1 8AH





Key
 - - - Boundary Line
 - - - Demolished

Rev No.	Date	Description
1	03/02/2022	Revision 1

Notes:
 Any inaccuracies or errors to be reported to the architect/surveyor immediately and prior to any work commencing. All dimensions to be verified on site. All work to comply with British Standards Code of practice. All external surfaces and materials to match existing. This drawing and all information provided within it is the copyright of UPP Consultants Ltd. and reproduction without prior consent is strictly forbidden.

Dwg No 0635G-A-A-02-102 Drawn

Drawing Proposed Rear Visualization Checked

Scale @ A3 Issue Date

Project Address
 163 Sunny Gardens Road, London NW4 1JA

Client Mendy Freundlich Status



Key

- Boundary Line
- - - Demolished

Rev No.	Date	Description
1	03/02/2022	Revision 1

Notes:

Any inaccuracies or errors to be reported to the architect/surveyor immediately and prior to any work commencing. All dimensions to be verified on site. All work to comply with British Standards Code of practice. All external surfaces and materials to match existing. This drawing and all information provided within it is the copyright of UPP Consultants Ltd. and reproduction without prior consent is strictly forbidden.

Dwg No	0635G-A-A-02-103	Drawn
Drawing	Proposed Eye Level View Entrance	Checked
Scale	1:400 @ A3	Issue Date

Project Address
163 Sunny Gardens Road, London NW4 1JA

Client	Mendy Freundlich	Status
--------	------------------	--------

www.upp-planning.co.uk
info@upp-planning.co.uk
0208 202 9996
Atrium, Stables Market,
Chalk Farm Road, London,
NW1 8AH



Key

- Boundary Line
- - - Demolished



Rev No.	Date	Description
1	03/02/2022	Revision 1

Notes:

Any inaccuracies or errors to be reported to the architect/surveyor immediately and prior to any work commencing. All dimensions to be verified on site. All work to comply with British Standards Code of practice. All external surfaces and materials to match existing. This drawing and all information provided within it is the copyright of UPP Consultants Ltd. and reproduction without prior consent is strictly forbidden.

Dwg No
0635G-A-A-02-104 Drawn

Drawing
Proposed Eye Level View Garden Checked

Scale
1:400 @ A3 Issue Date

Project Address
163 Sunny Gardens Road, London NW4 1JA

Client
Mendy Freundlich Status



Key

- — — — — Boundary Line
- - - - - Demolished

Rev No.	Date	Description
1	03/02/2022	Revision 1

Notes:
 Any inaccuracies or errors to be reported to the architect/surveyor immediately and prior to any work commencing. All dimensions to be verified on site. All work to comply with British Standards Code of practice. All external surfaces and materials to match existing. This drawing and all information provided within it is the copyright of UPP Consultants Ltd. and reproduction without prior consent is strictly forbidden.


Dwg No **0635G-A-A-02-105** Drawn

Drawing **Proposed Eye Level View Outbuilding** Checked

Scale **@ A3** Issue Date

Project Address
 163 Sunny Gardens Road, London NW4 1JA

Client **Mendy Freundlich** Status

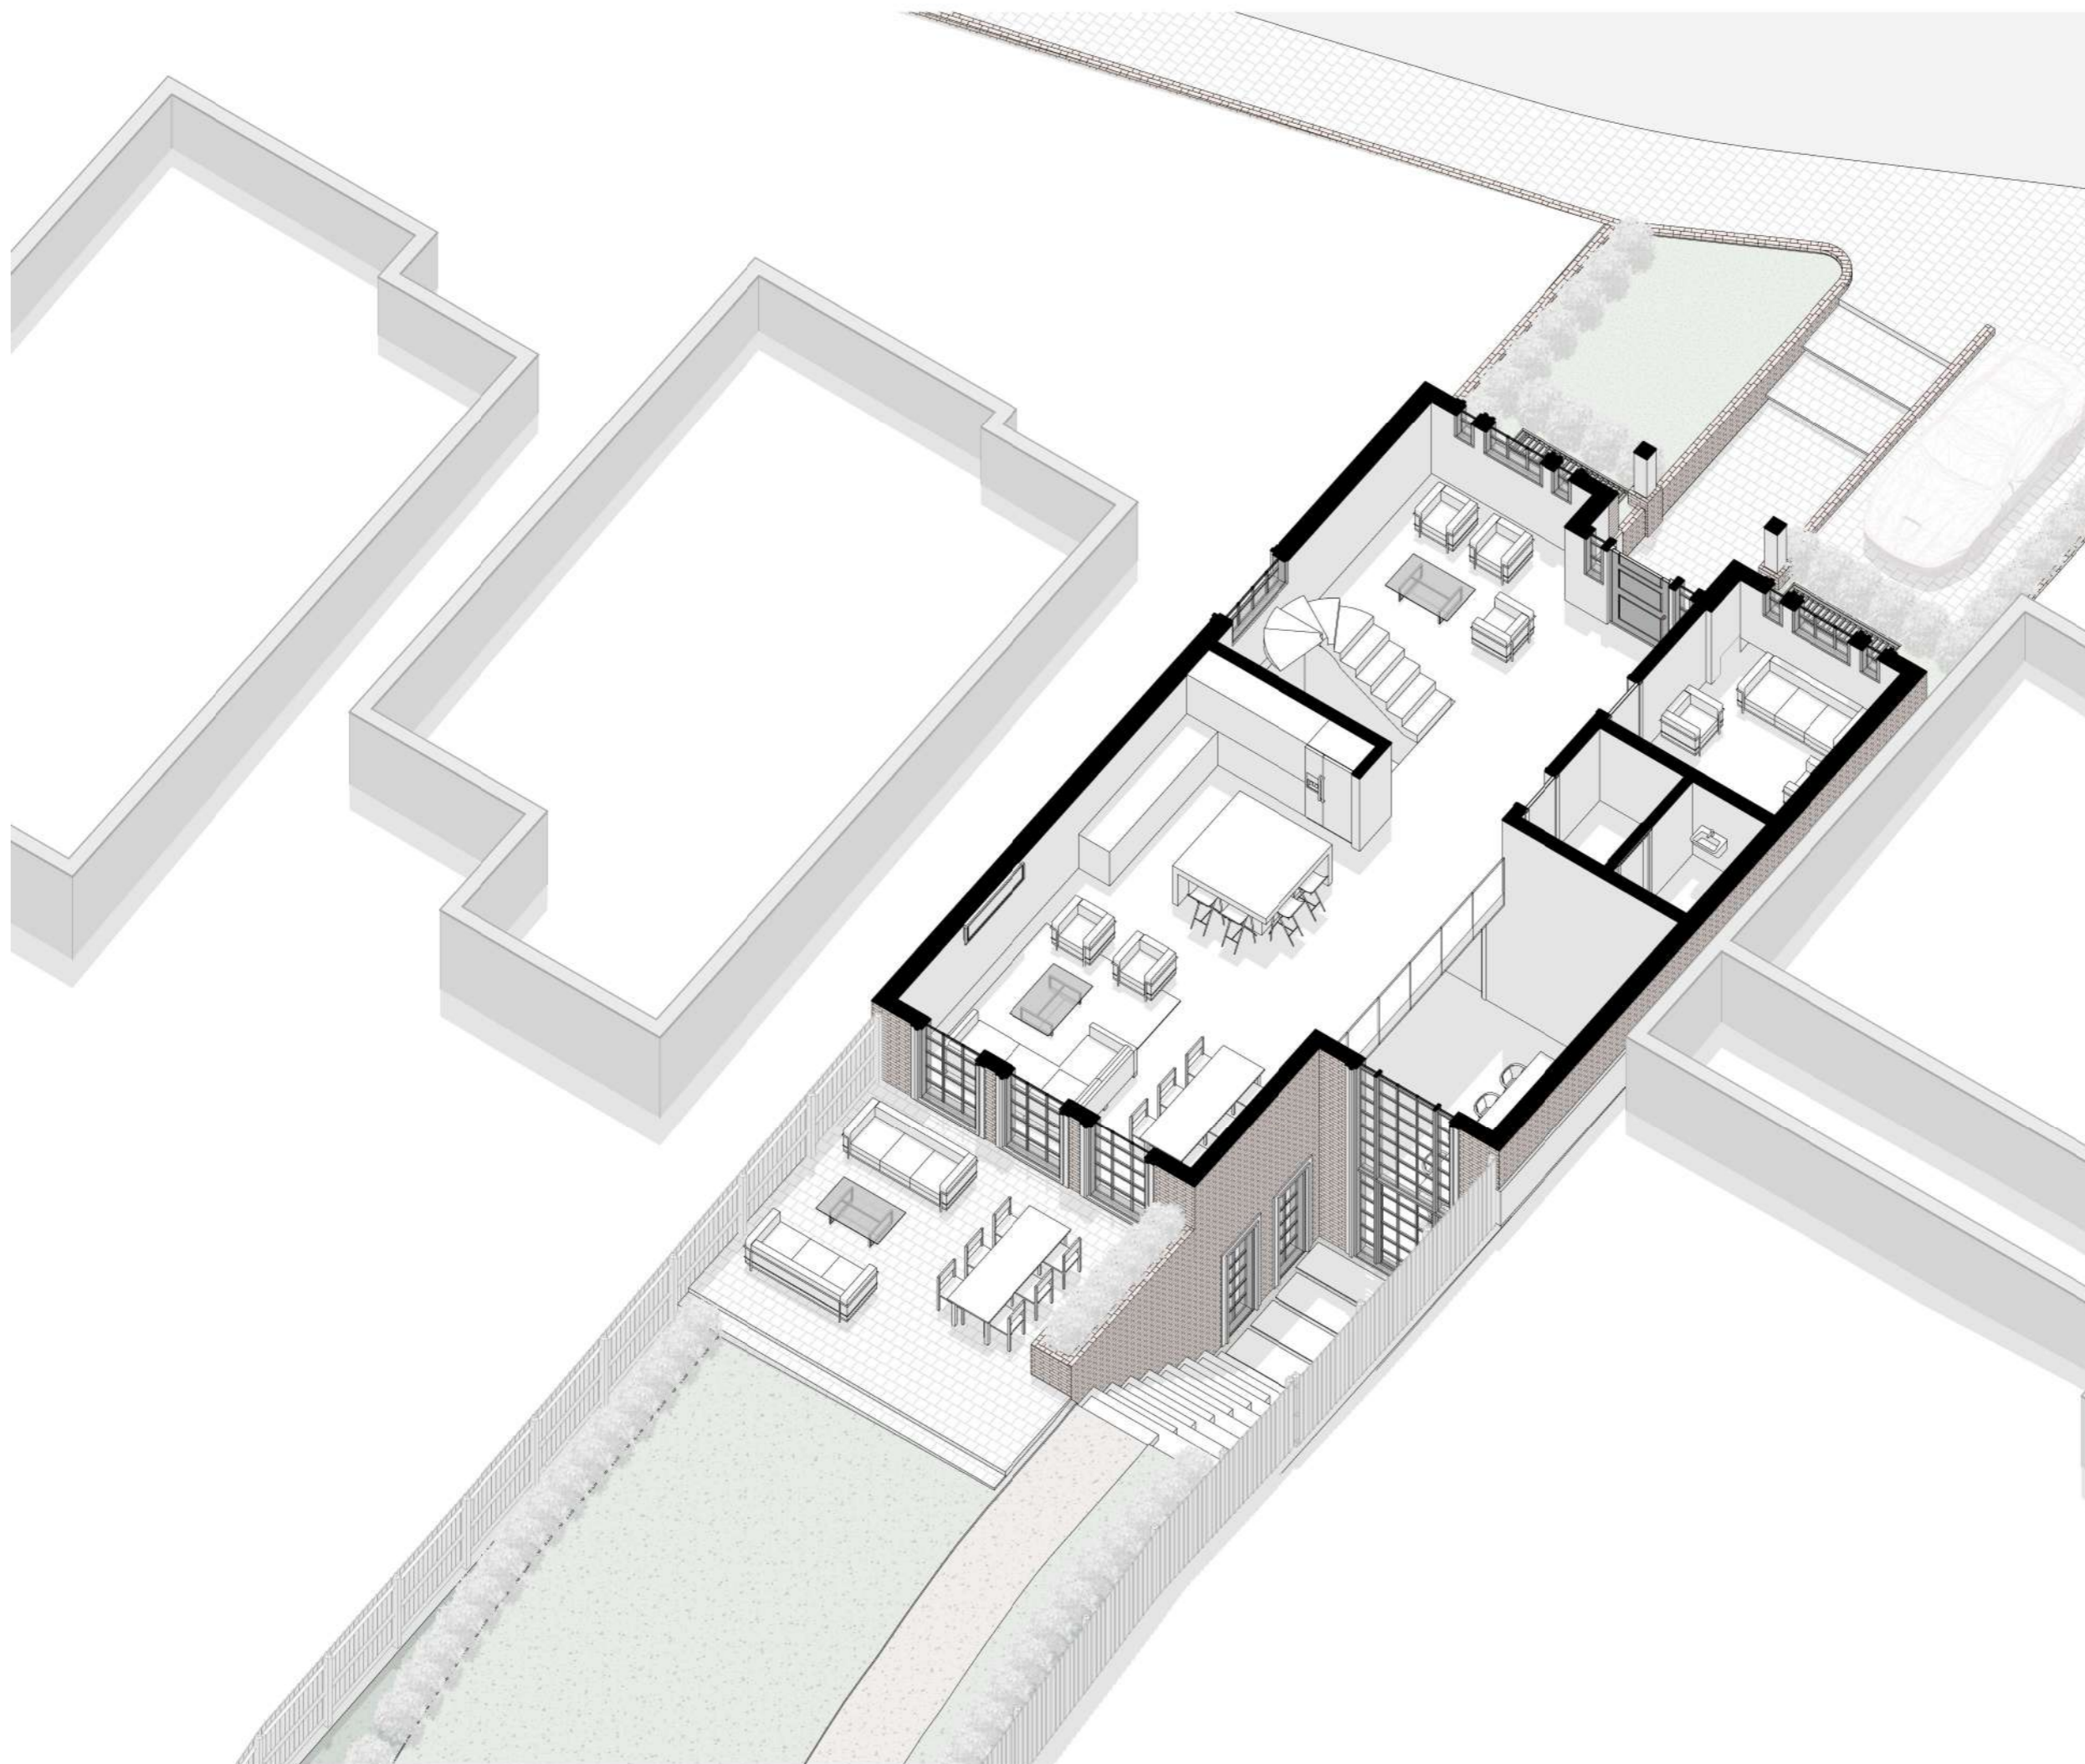

Key

— Boundary Line

- - Demolished

Rev No.	Date	Description
1	03/02/2022	Revision 1

Notes:

Any inaccuracies or errors to be reported to the architect/surveyor immediately and prior to any work commencing. All dimensions to be verified on site. All work to comply with British Standards Code of practice. All external surfaces and materials to match existing. This drawing and all information provided within it is the copyright of UPP Consultants Ltd. and reproduction without prior consent is strictly forbidden.

Dwg No. 0635G-A-A-02-106 Drawn

Drawing Proposed Ground Floor Visualization Checked

Scale @ A3 Issue Date

Project Address
163 Sunny Gardens Road, London NW4 1JA

Client Mendy Freundlich Status

www.upp-planning.co.uk
info@upp-planning.co.uk
0208 202 9996
Atrium, Stables Market,
Chalk Farm Road, London,
NW1 8AH





Key

- — — — — Boundary Line
- - - - - Demolished

Rev No.	Date	Description
1	03/02/2022	Revision 1

Notes:

Any inaccuracies or errors to be reported to the architect/surveyor immediately and prior to any work commencing. All dimensions to be verified on site. All work to comply with British Standards Code of practice. All external surfaces and materials to match existing. This drawing and all information provided within it is the copyright of UPP Consultants Ltd. and reproduction without prior consent is strictly forbidden.


Dwg No Drawn
063SG-A-A-02-107

Drawing Checked
Proposed Basement Visualaization

Scale Issue Date
1: 50 @ A3

Project Address
163 Sunny Gardens Road, London NW4 1JA

Client Status
Mendy Freundlich

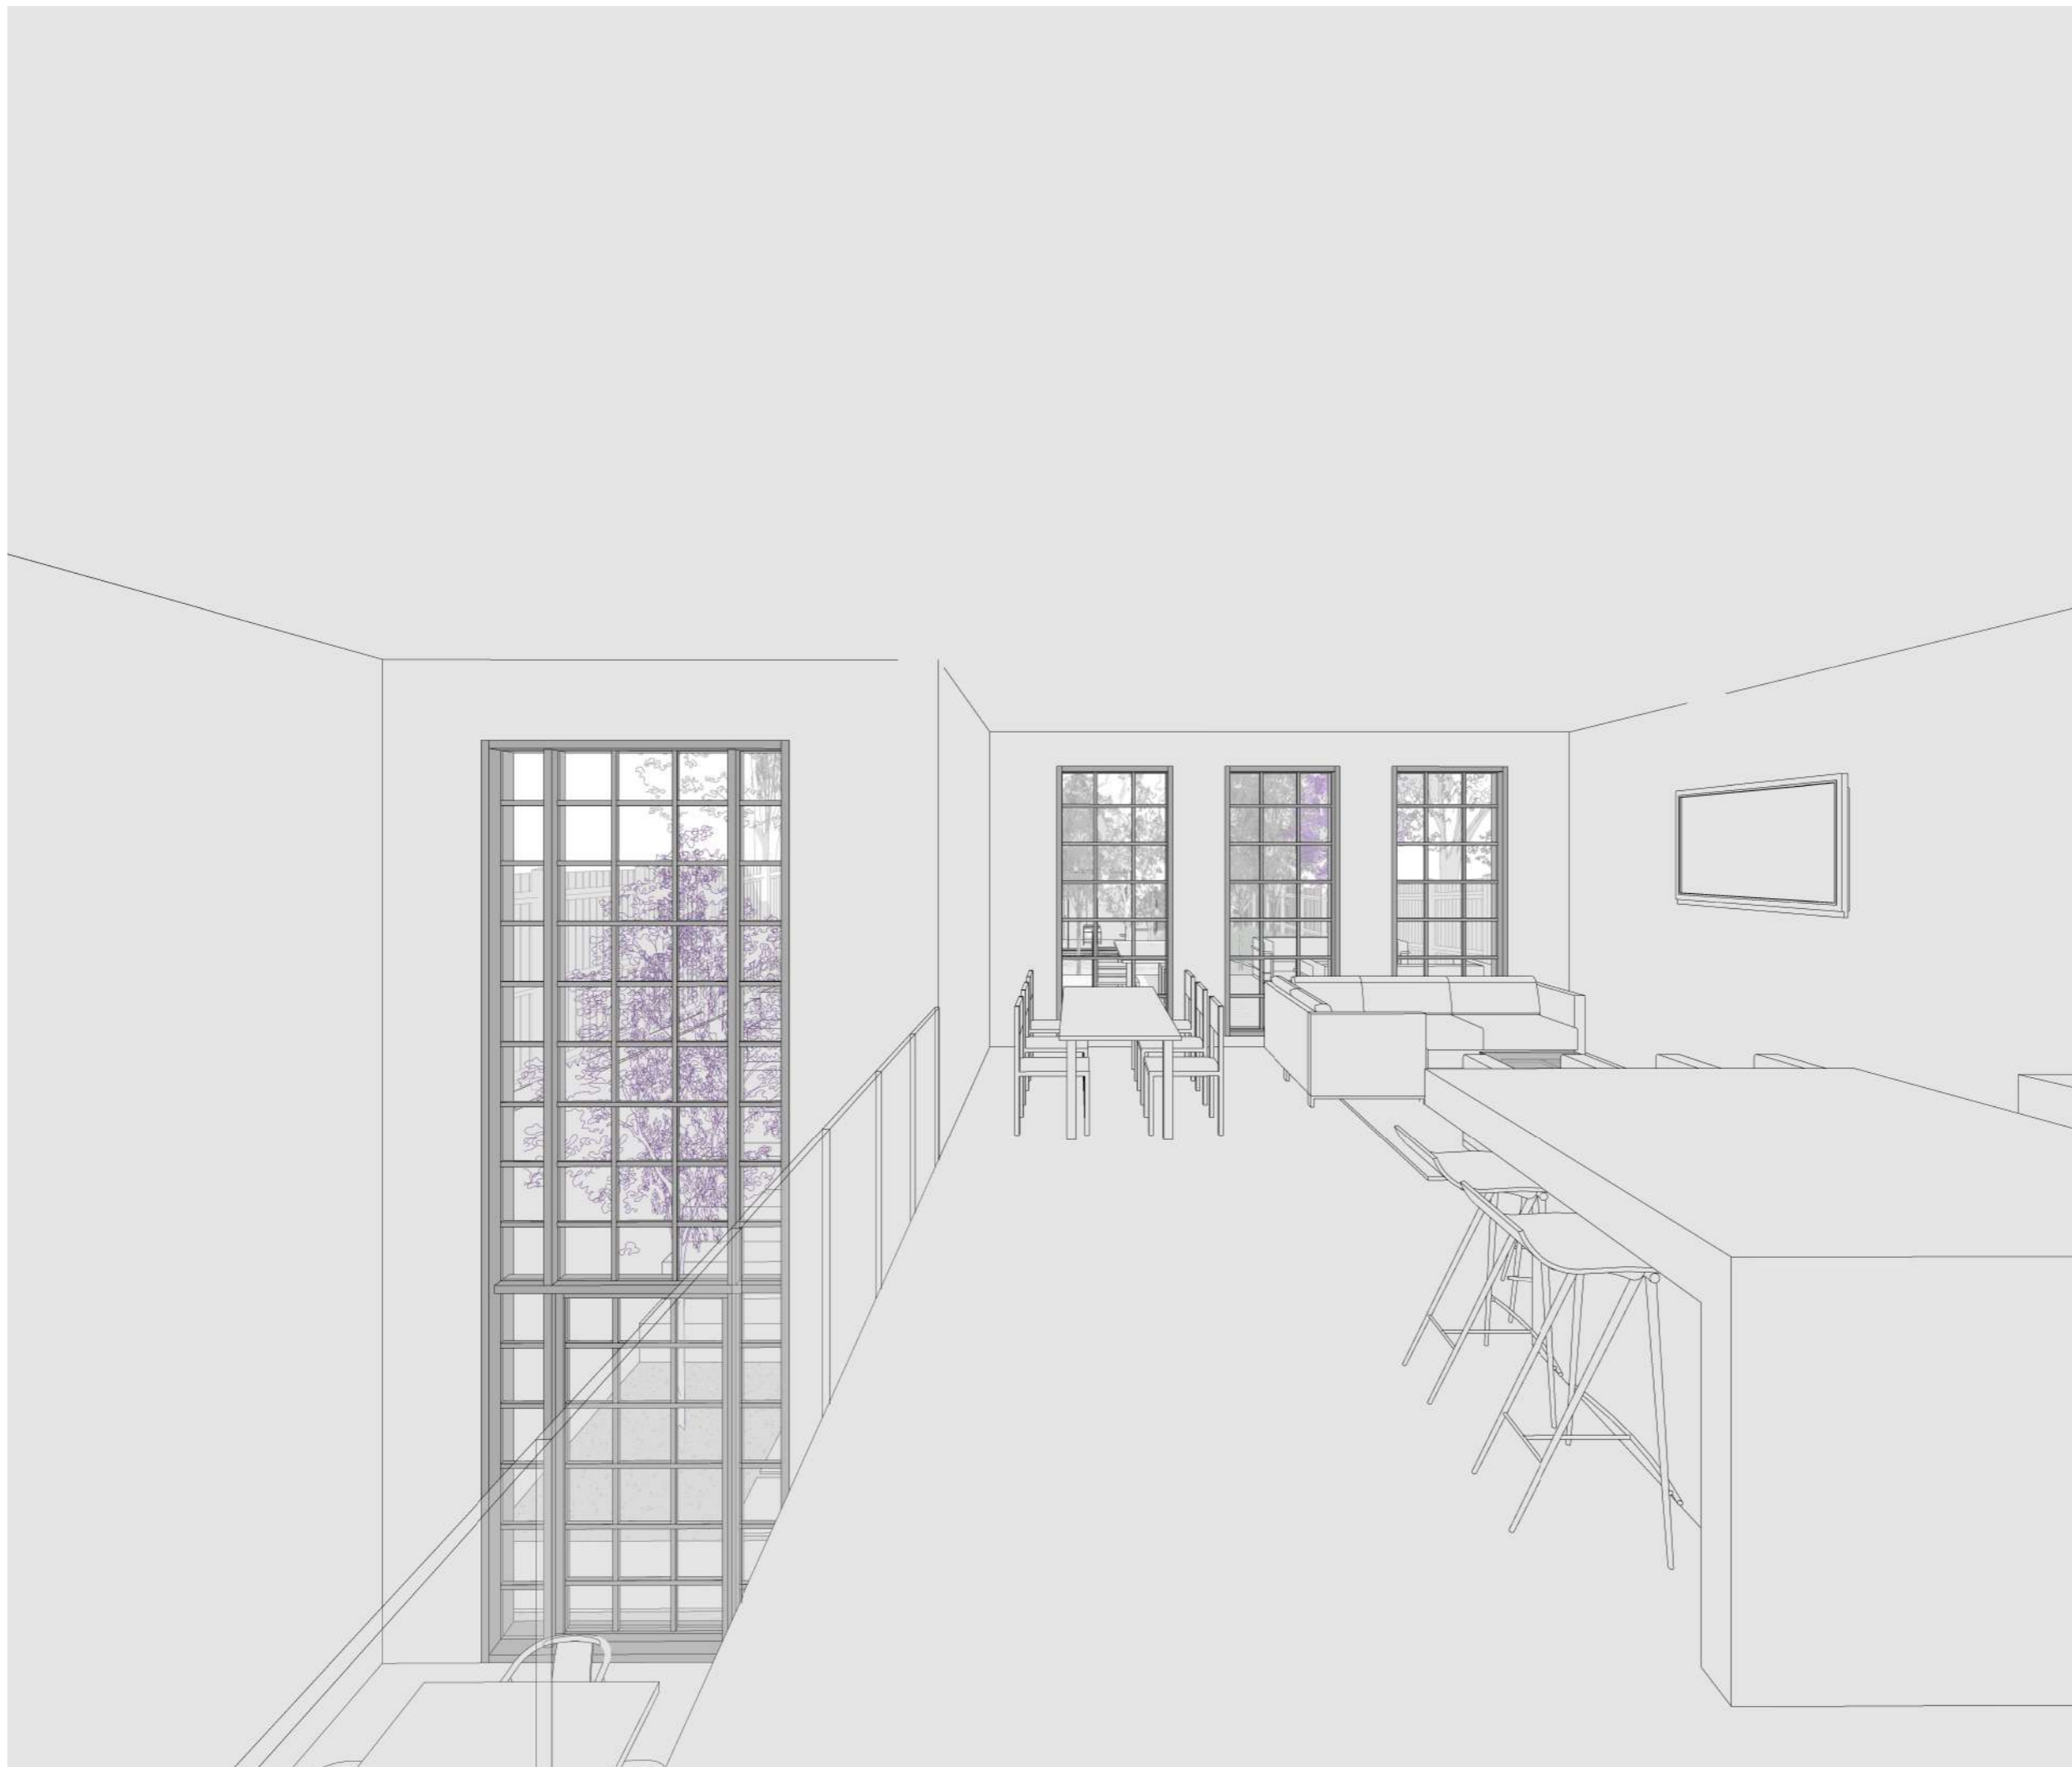

Key
 - - - - - Boundary Line
 - - - - - Demolished

Rev No.	Date	Description
1	03/02/2022	Revision 1

Notes:
 Any inaccuracies or errors to be reported to the architect/surveyor immediately and prior to any work commencing. All dimensions to be verified on site. All work to comply with British Standards Code of practice. All external surfaces and materials to match existing. This drawing and all information provided within it is the copyright of UPP Consultants Ltd. and reproduction without prior consent is strictly forbidden.

Dwg No
0635G-A-A-02-108 Drawn

Drawing
Proposed Eye Level View Ground Floor Checked

Scale
@ A3 Issue Date

Project Address
163 Sunny Gardens Road, London NW4 1JA

Client
Mendy Freundlich Status



Key

- Boundary Line
- - - Demolished

Rev No.	Date	Description
1	03/02/2022	Revision 1

Notes:

Any inaccuracies or errors to be reported to the architect/surveyor immediately and prior to any work commencing. All dimensions to be verified on site. All work to comply with British Standards Code of practice. All external surfaces and materials to match existing. This drawing and all information provided within it is the copyright of UPP Consultants Ltd. and reproduction without prior consent is strictly forbidden.


Dwg No **063SG-A-A-02-109** Drawn

Drawing **Proposed Eye Level View Basement** Checked

Scale **@ A3** Issue Date

Project Address
163 Sunny Gardens Road, London NW4 1JA

Client **Mendy Freundlich** Status

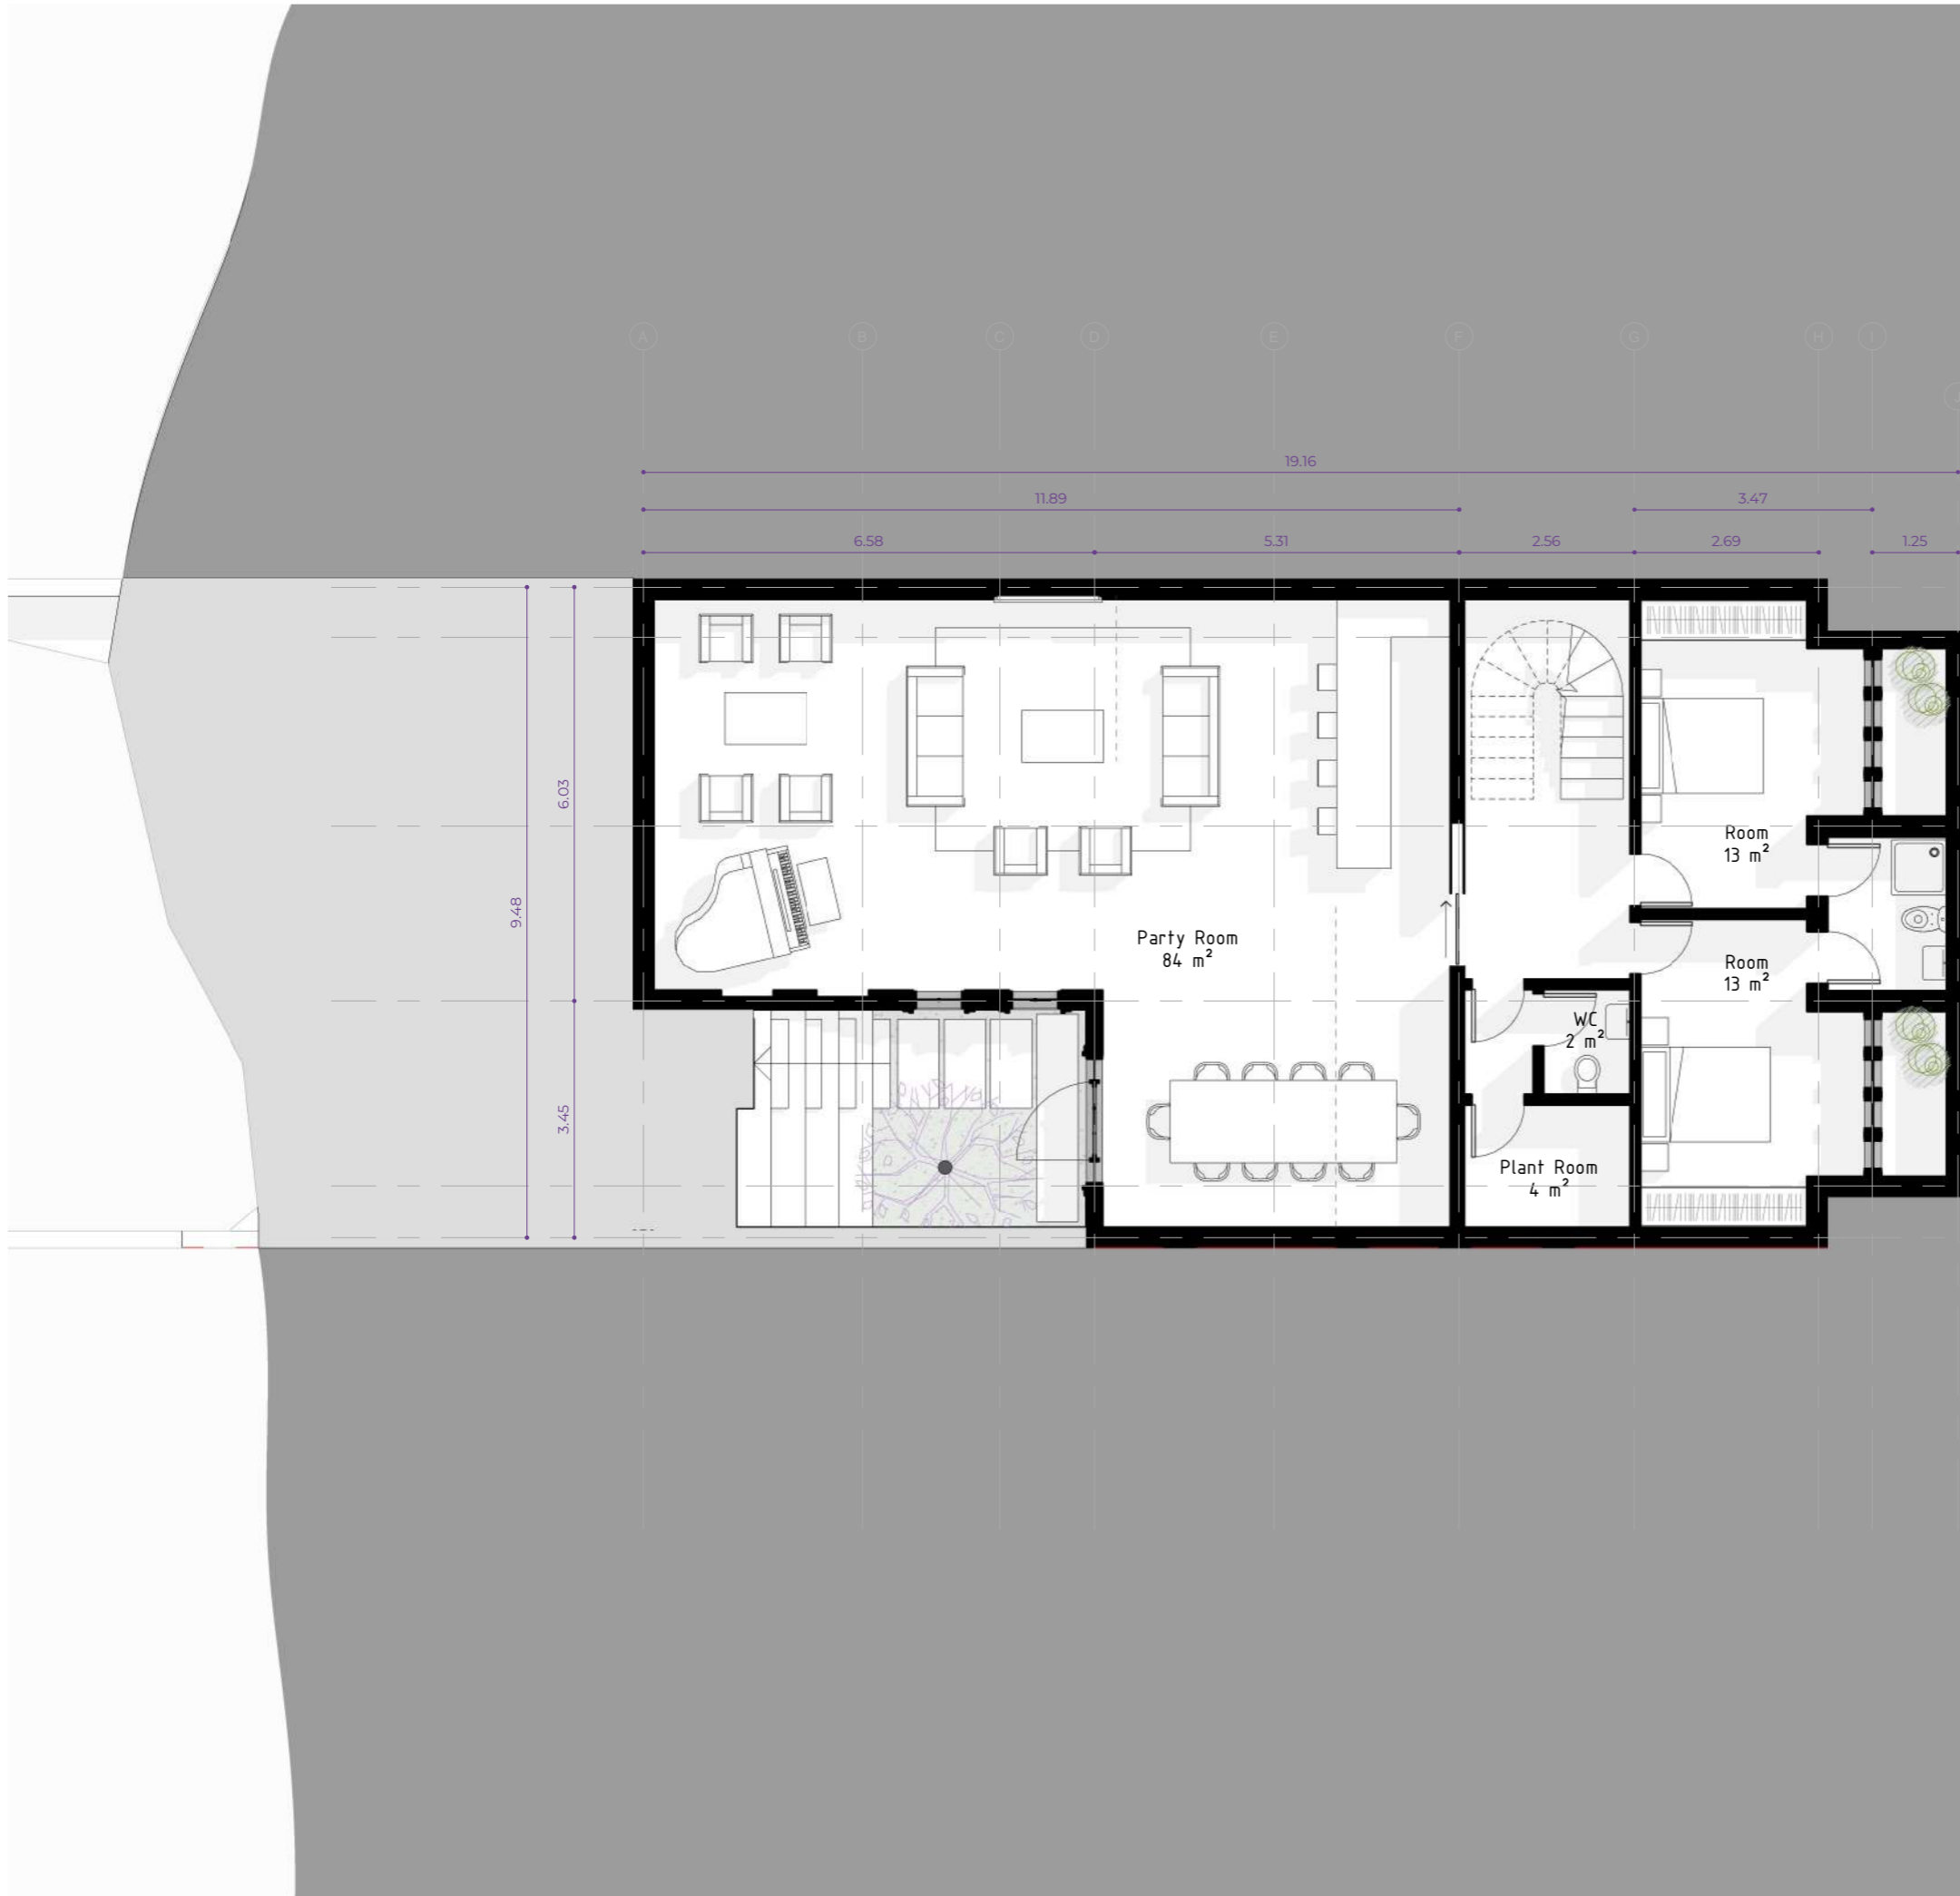

Key
 - - - Boundary Line
 - - - Demolished


Rev No.	Date	Description
1	03/02/2022	Revision 1

Notes:
 Any inaccuracies or errors to be reported to the architect/surveyor immediately and prior to any work commencing. All dimensions to be verified on site. All work to comply with British Standards Code of practice. All external surfaces and materials to match existing. This drawing and all information provided within it is the copyright of UPP Consultants Ltd. and reproduction without prior consent is strictly forbidden.

Dwg No 063SG-A-A-03-101 Drawn


Drawing Proposed Basement Checked

Scale 1:100 @ A3 Issue Date

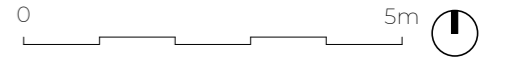

Project Address
 163 Sunny Gardens Road, London NW4 1JA

Client Mendy Freundlich Status

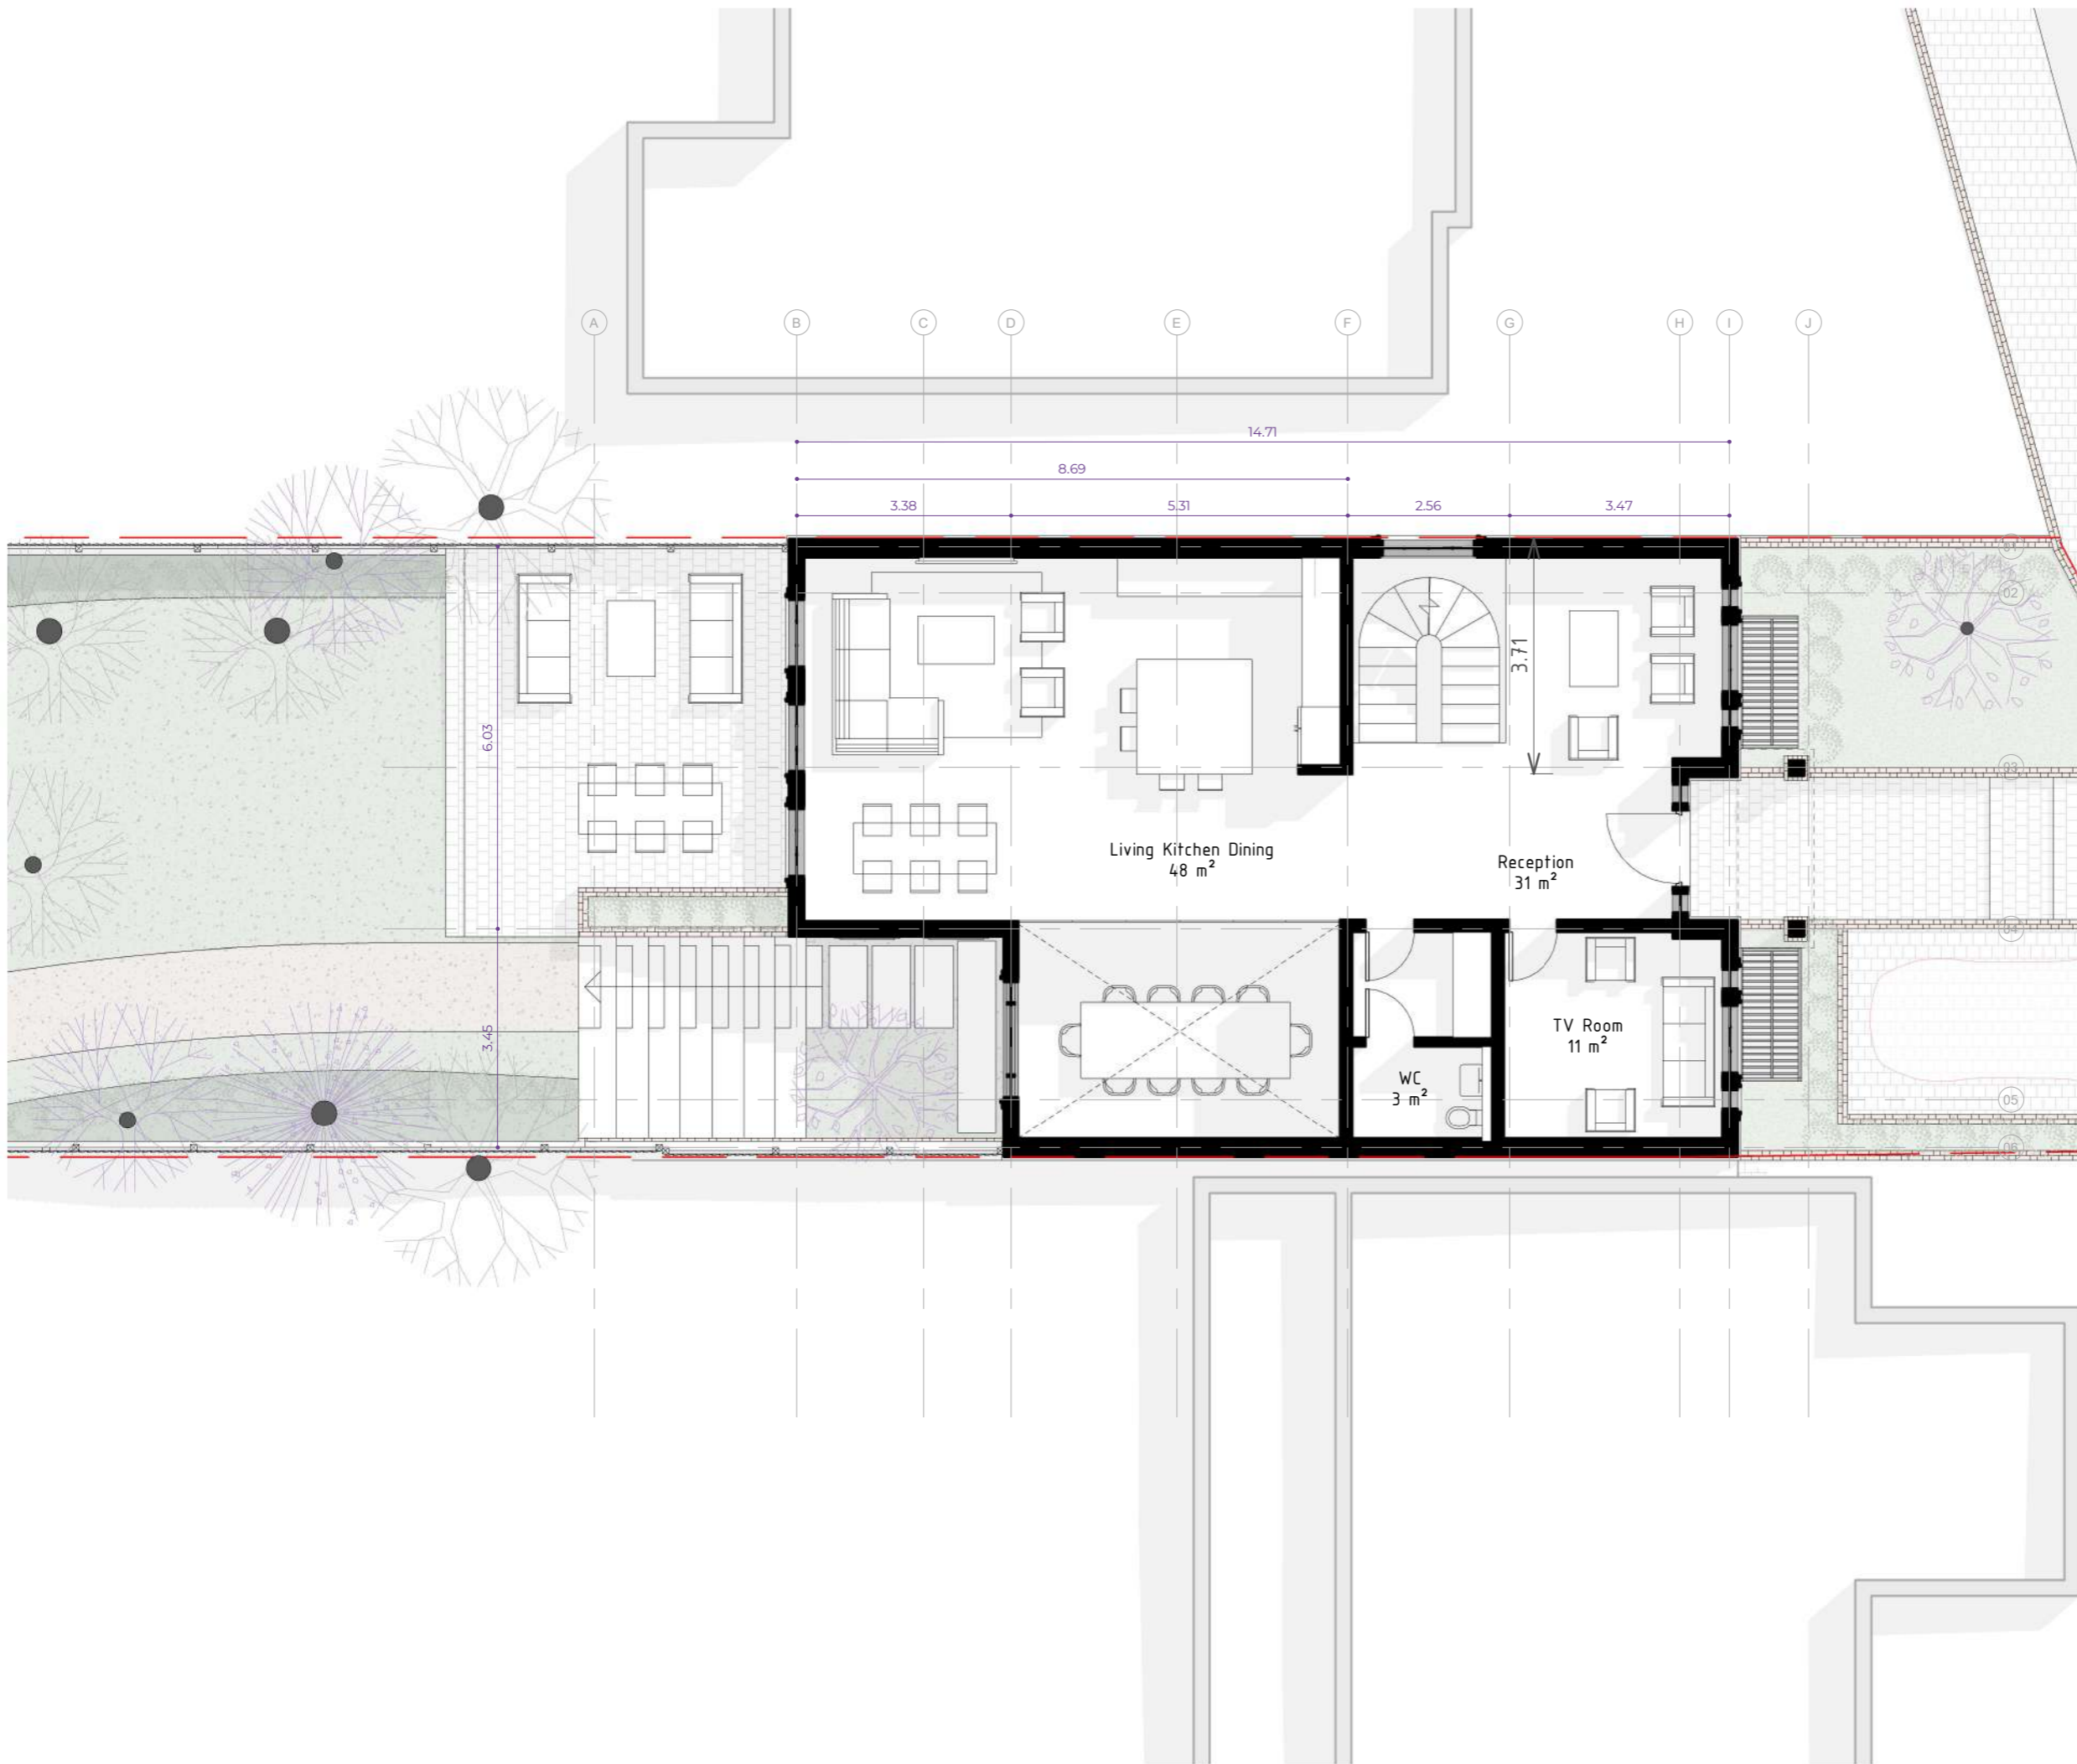

Key

--- Boundary Line

--- Demolished

Rev No.	Date	Description
1	03/02/2022	Revision 1

Notes:

Any inaccuracies or errors to be reported to the architect/surveyor immediately and prior to any work commencing. All dimensions to be verified on site. All work to comply with British Standards Code of practice. All external surfaces and materials to match existing. This drawing and all information provided within it is the copyright of UPP Consultants Ltd. and reproduction without prior consent is strictly forbidden.

Dwg No 063SG-A-A-03-102 Drawn


Drawing Proposed Ground Floor Checked

Scale 1:100 @ A3 Issue Date



Project Address
163 Sunny Gardens Road, London NW4 1JA

Client Mendy Freundlich Status

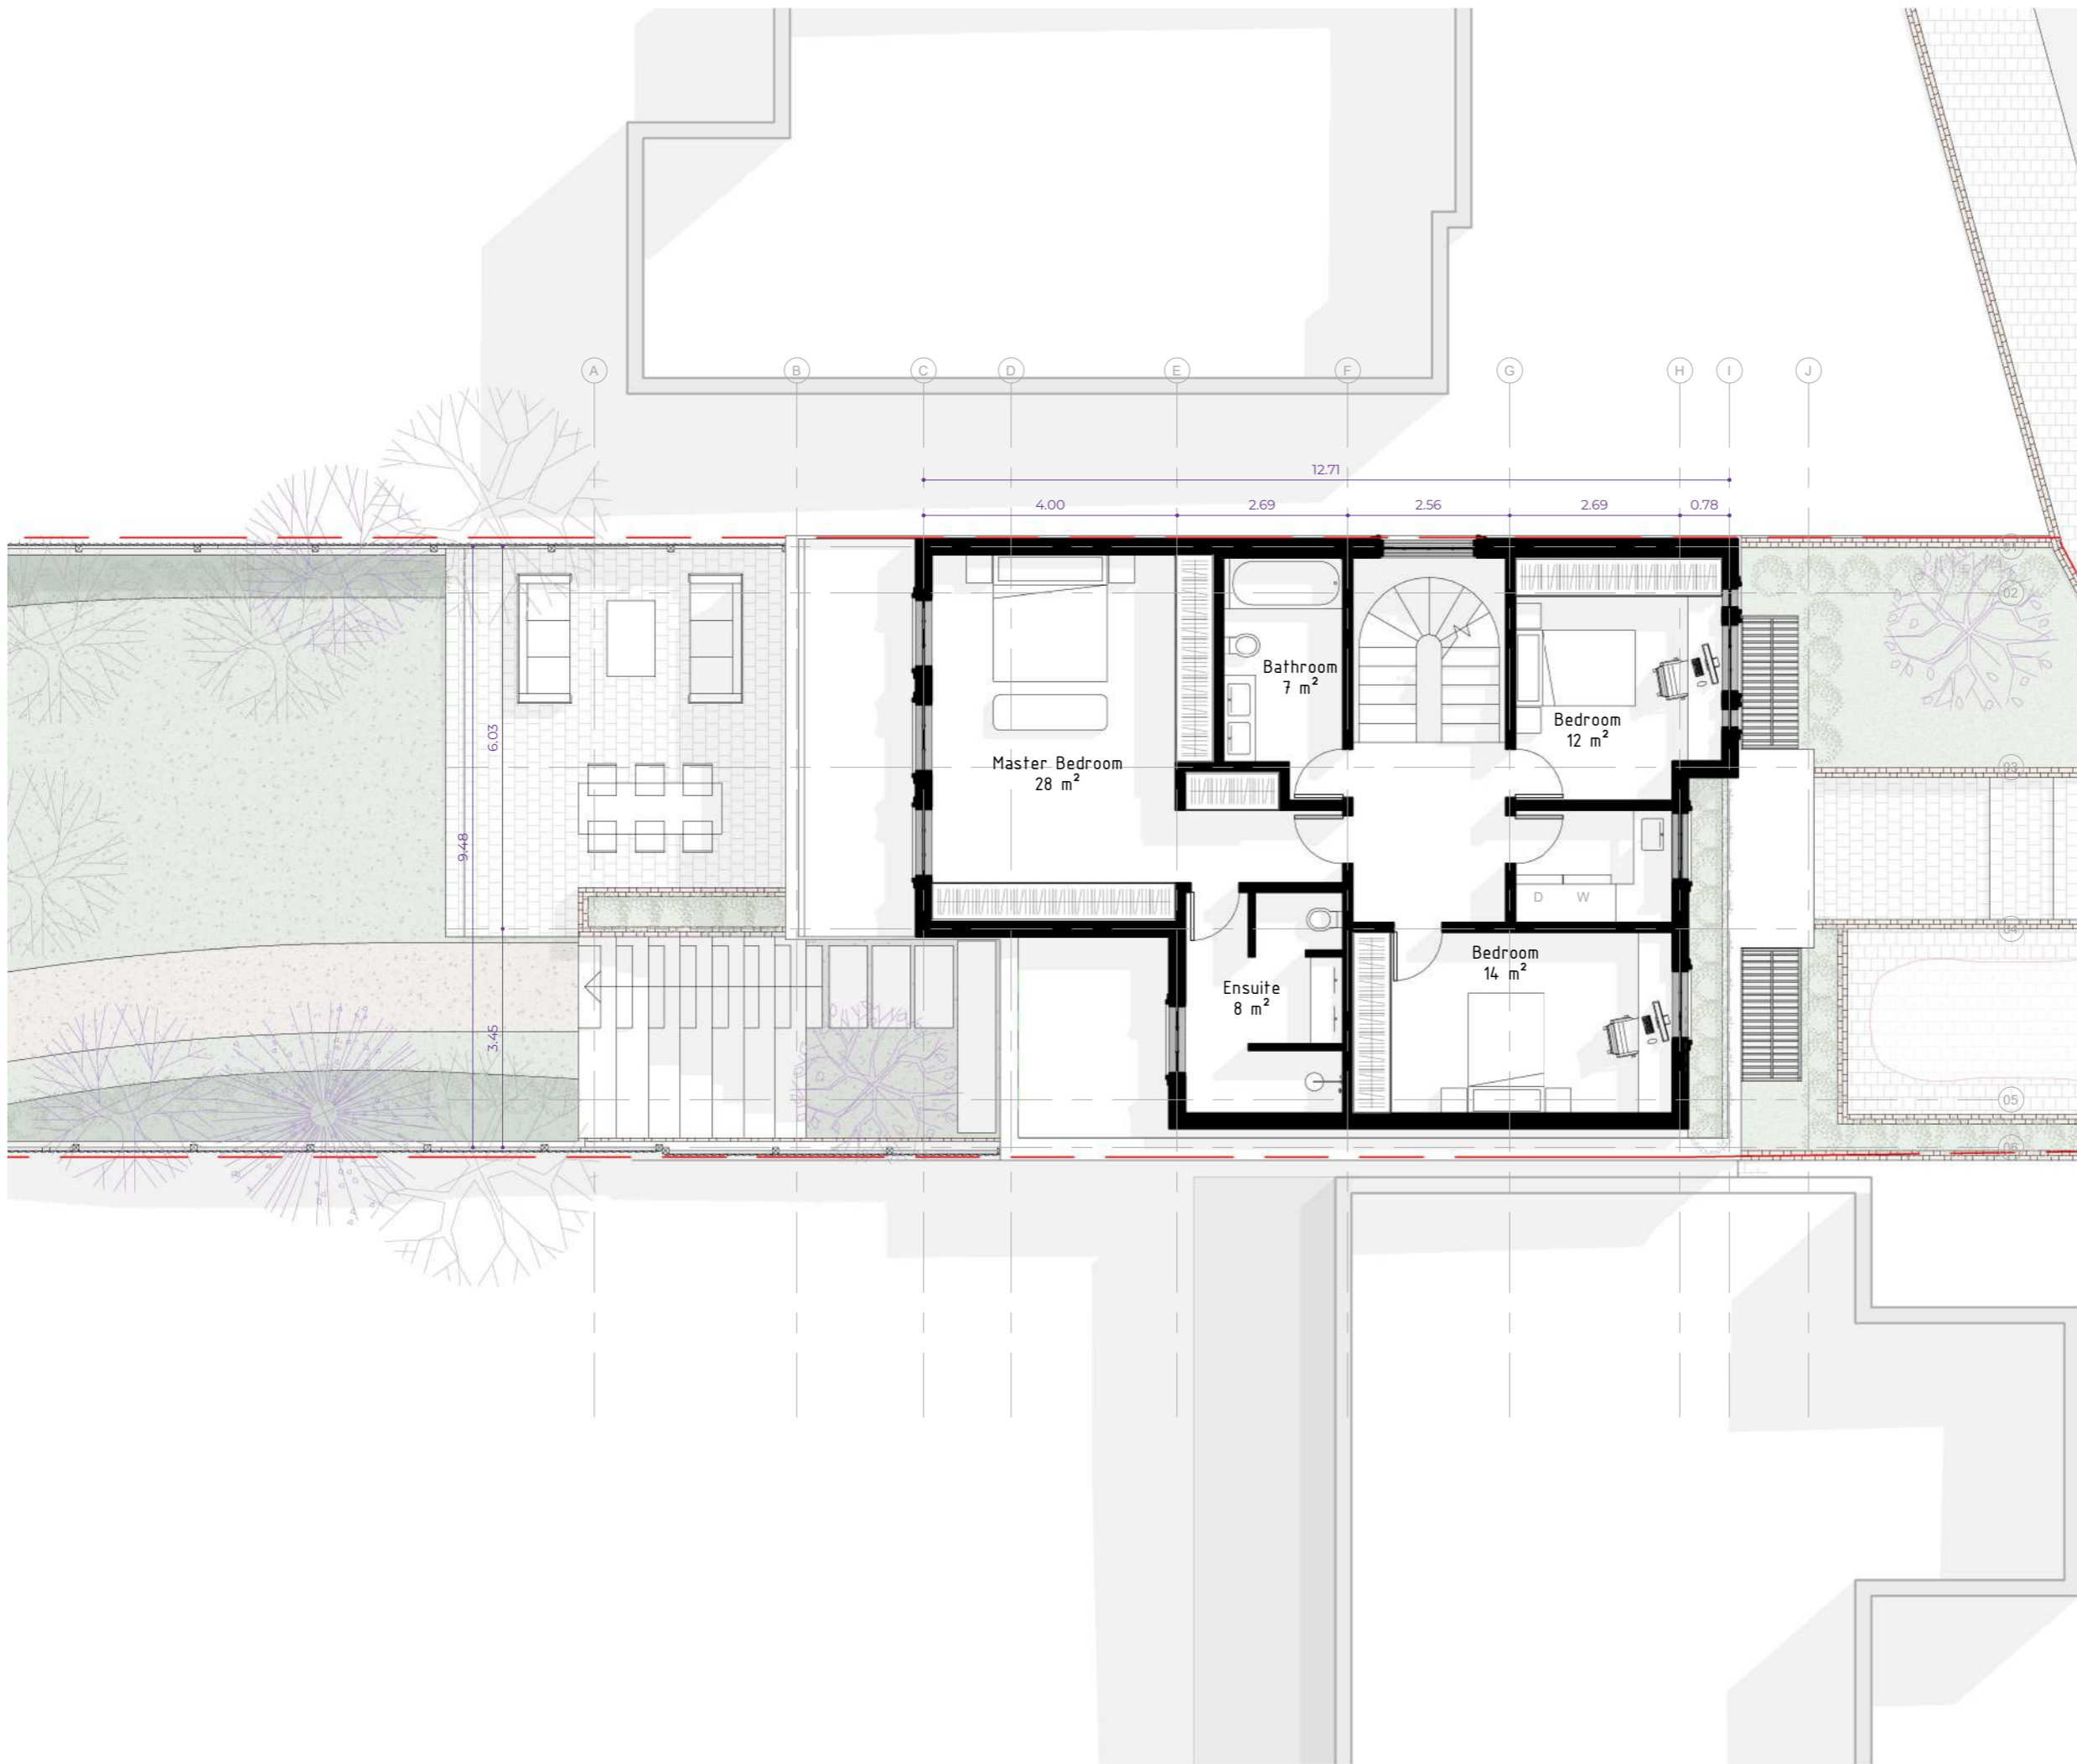

Key

--- Boundary Line

--- Demolished

1	03/02/2022	Revision 1
Rev No.	Date	Description

Notes:
 Any inaccuracies or errors to be reported to the architect/surveyor immediately and prior to any work commencing. All dimensions to be verified on site. All work to comply with British Standards Code of practice. All external surfaces and materials to match existing. This drawing and all information provided within it is the copyright of UPP Consultants Ltd. and reproduction without prior consent is strictly forbidden.

Dwg No **063SG-A-A-03-103** Drawn


Drawing **Proposed First Floor** Checked

Scale **1:100 @ A3** Issue Date



Project Address
 163 Sunny Gardens Road, London NW4 1JA

Client **Mendy Freundlich** Status

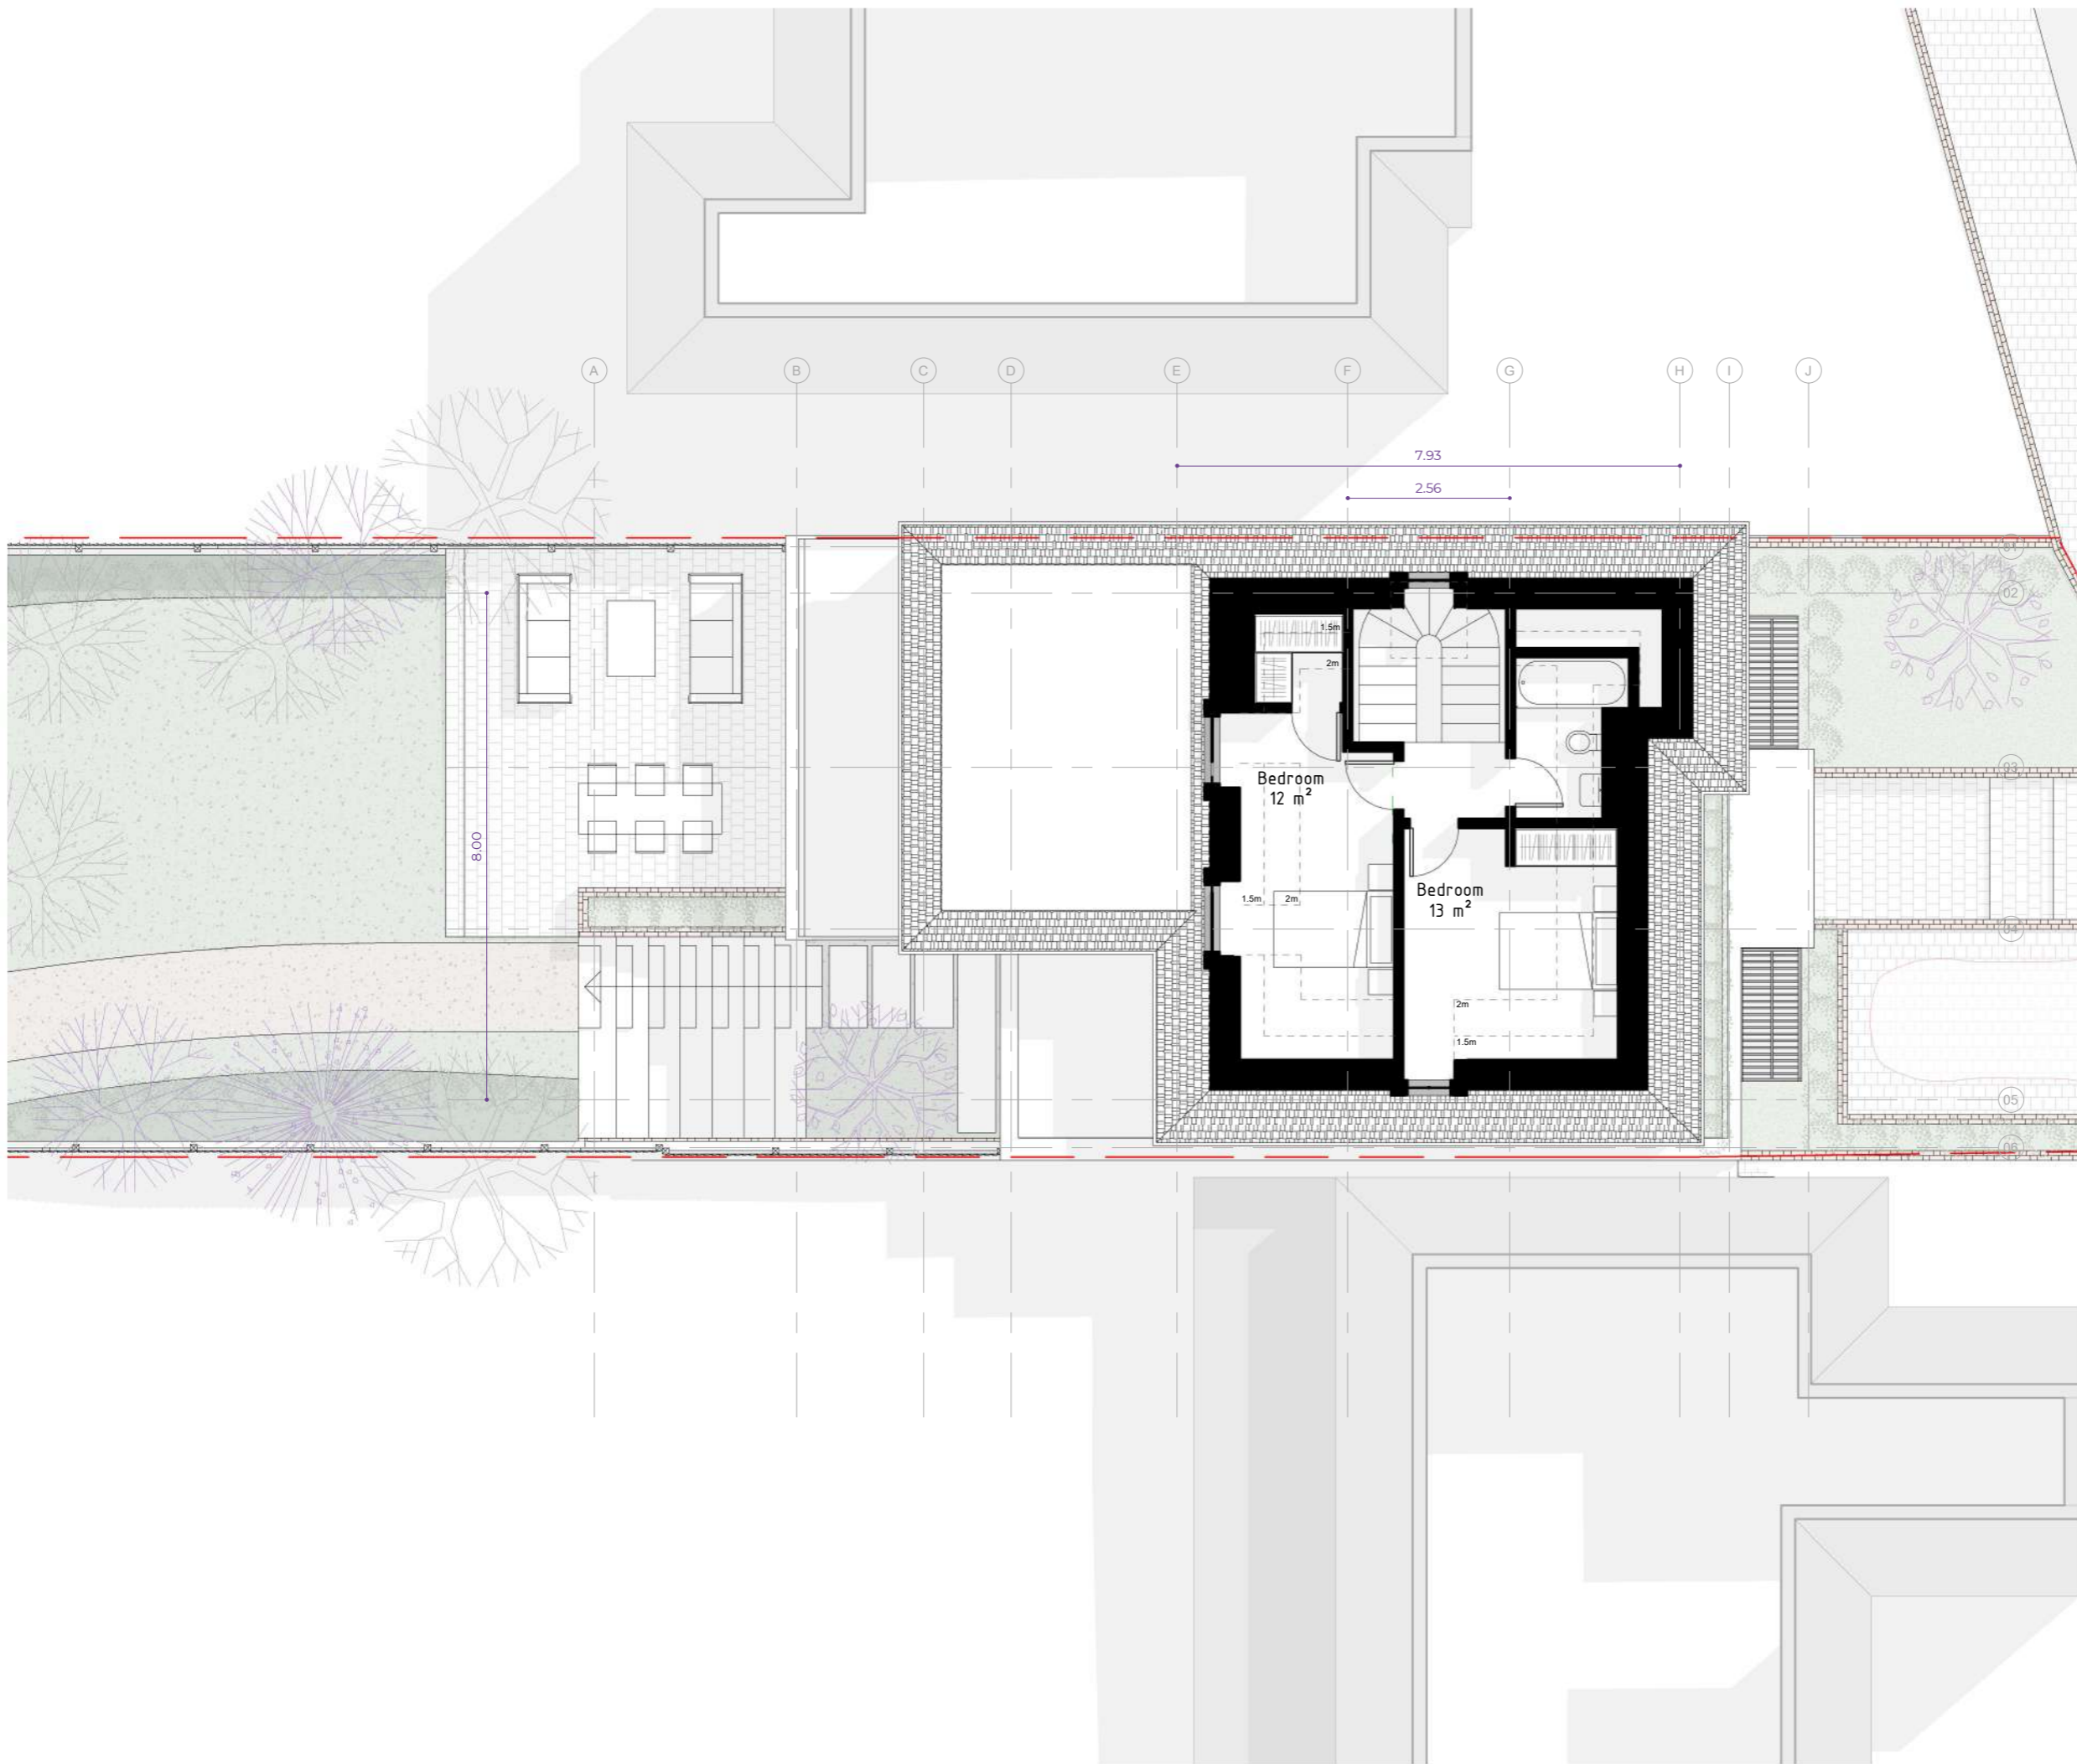

Key

--- Boundary Line

--- Demolished

Rev No.	Date	Description
1	03/02/2022	Revision 1

Notes:

Any inaccuracies or errors to be reported to the architect/surveyor immediately and prior to any work commencing. All dimensions to be verified on site. All work to comply with British Standards Code of practice. All external surfaces and materials to match existing. This drawing and all information provided within it is the copyright of UPP Consultants Ltd. and reproduction without prior consent is strictly forbidden.

Dwg No
0635G-A-A-03-104

Drawn

Drawing
Proposed Loft Plan

Checked

Scale
1:100 @ A3


Issue Date



Project Address
163 Sunny Gardens Road, London NW4 1JA

Client
Mendy Freundlich

Status

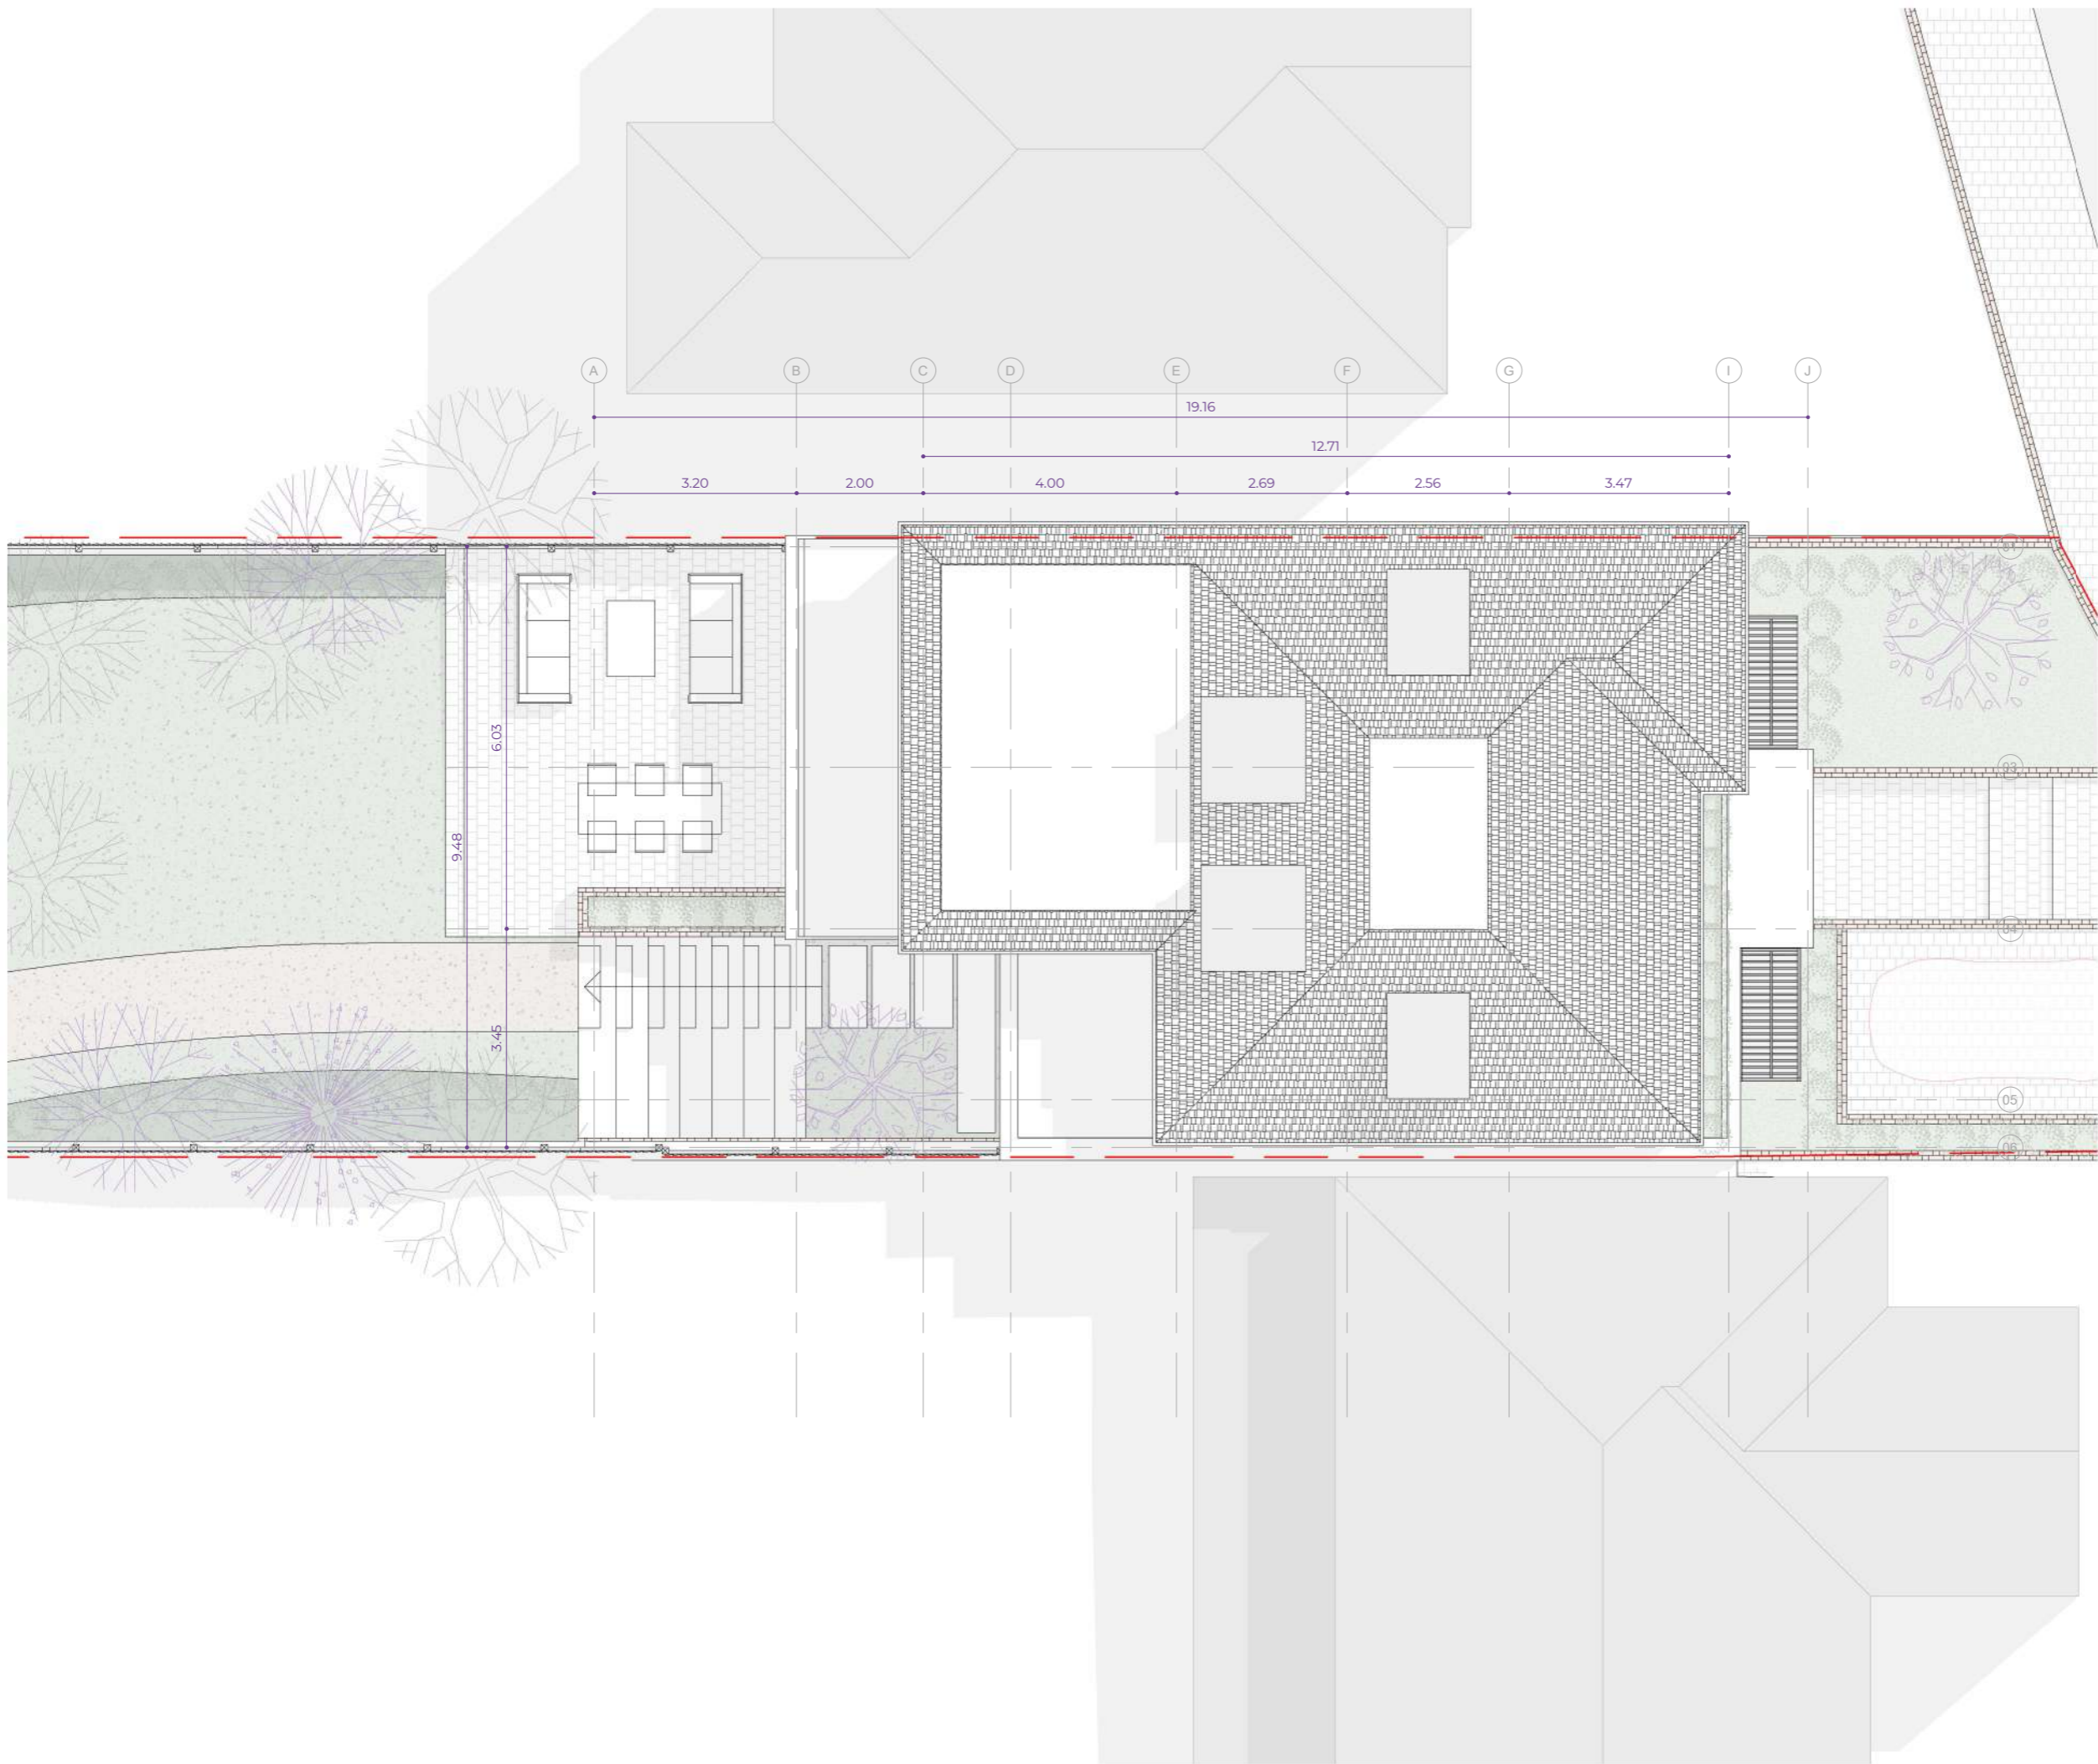

Key

— — — — — Boundary Line

- - - - - Demolished

Rev No.	Date	Description
1	03/02/2022	Revision 1

Notes:

Any inaccuracies or errors to be reported to the architect/surveyor immediately and prior to any work commencing. All dimensions to be verified on site. All work to comply with British Standards Code of practice. All external surfaces and materials to match existing. This drawing and all information provided within it is the copyright of UPP Consultants Ltd. and reproduction without prior consent is strictly forbidden.

Dwg No
063SG-A-A-03-105


Drawn

Drawing
Proposed Roof Plan

Checked

Scale
1:100 @ A3

Issue Date

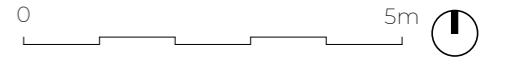


Project Address
163 Sunny Gardens Road, London NW4 1JA

Client
Mendy Freundlich

Status


Key

- Boundary Line
- Demolished

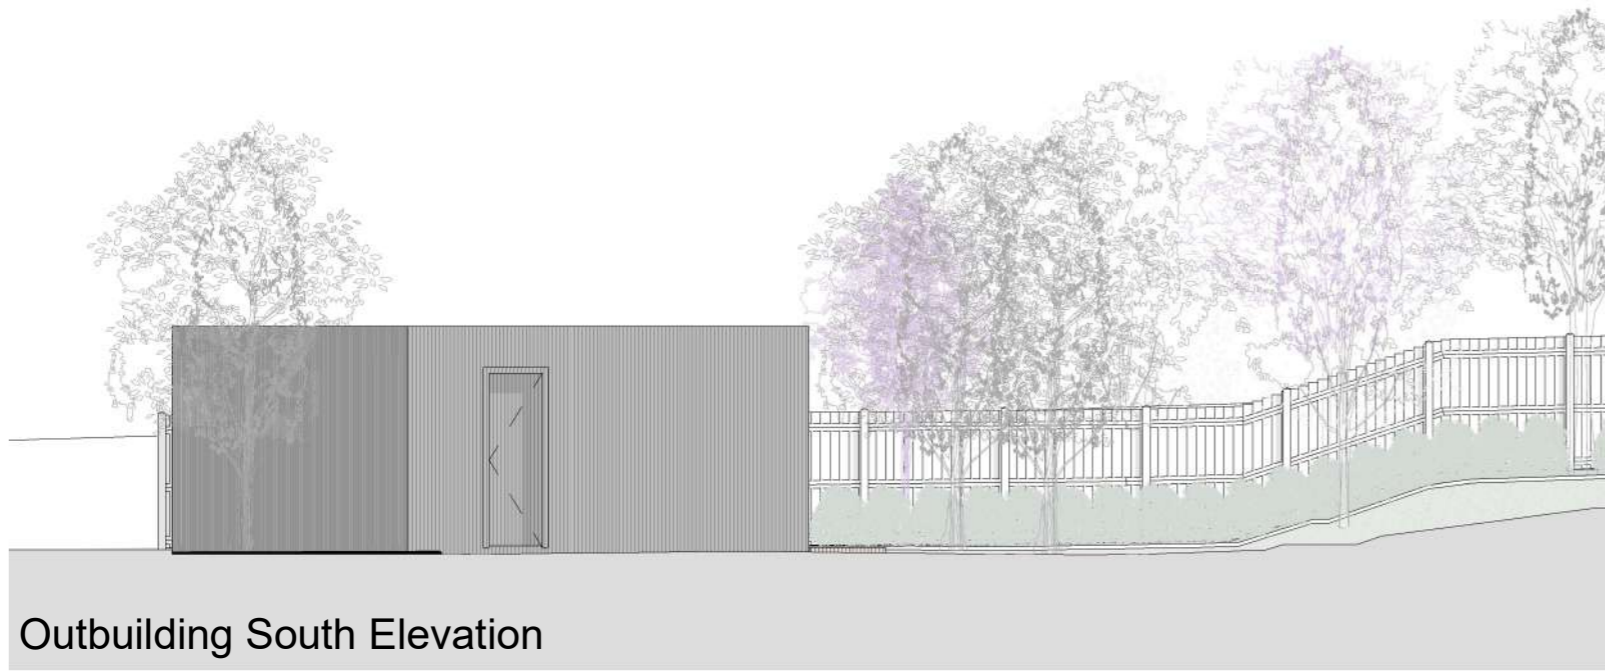

Outbuilding South Elevation

Outbuilding East Elevation

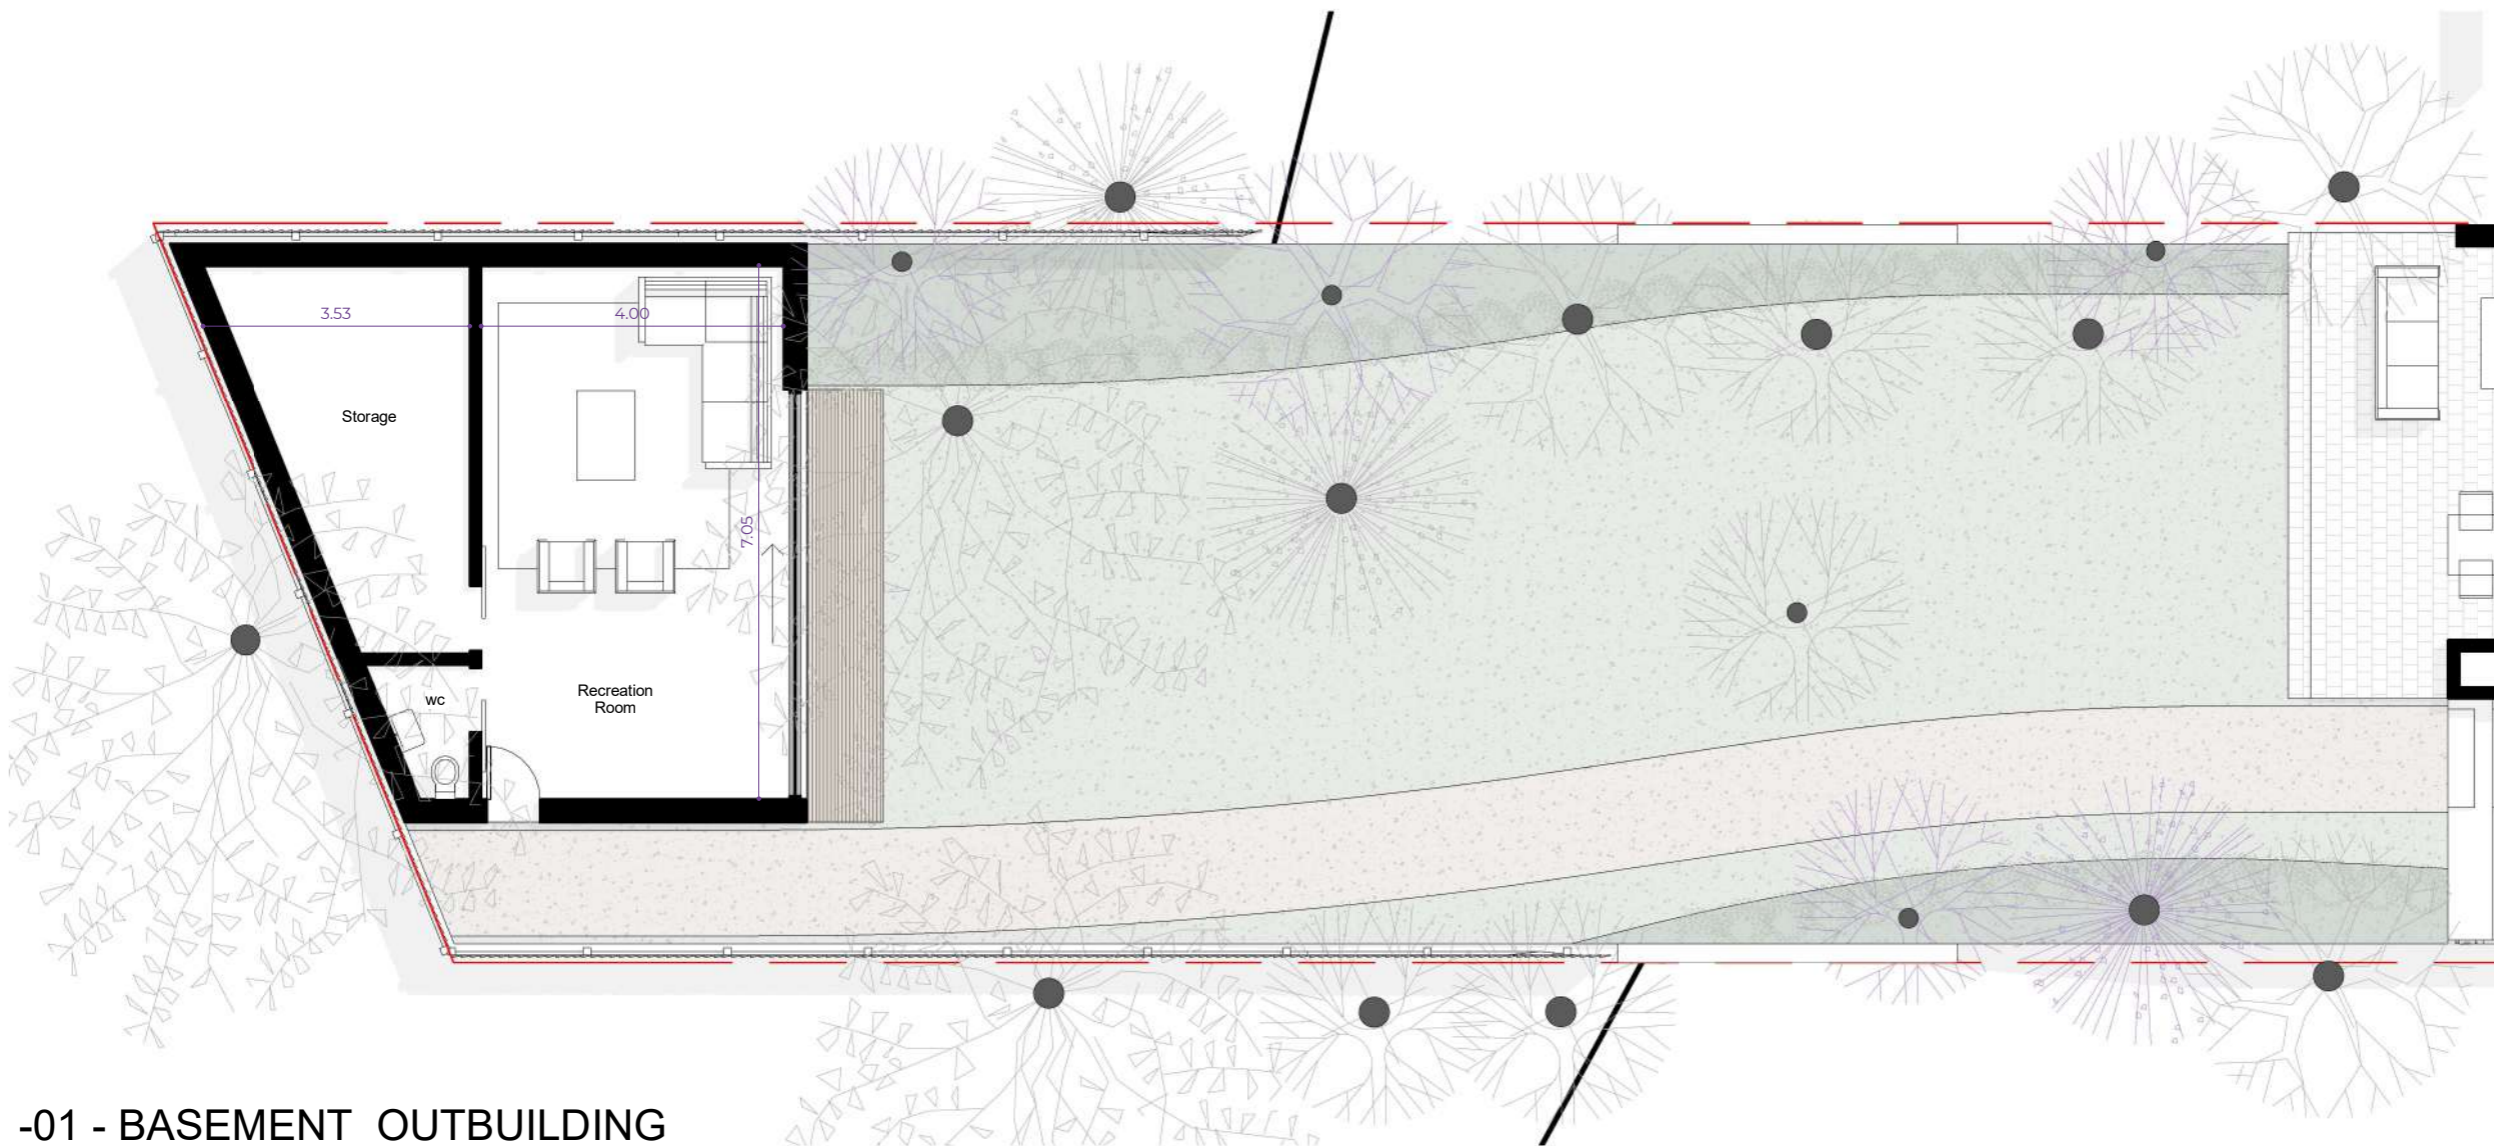

-01 - BASEMENT OUTBUILDING

Rev No.	Date	Description
1	03/02/2022	Revision 1


Notes:

Any inaccuracies or errors to be reported to the architect/surveyor immediately and prior to any work commencing. All dimensions to be verified on site. All work to comply with British Standards Code of practice. All external surfaces and materials to match existing. This drawing and all information provided within it is the copyright of UPP Consultants Ltd. and reproduction without prior consent is strictly forbidden.

Dwg No 063SG-A-A-03-106 Drawn

Drawing Proposed Outbuilding Checked

Scale 1:100 @ A3 Issue Date

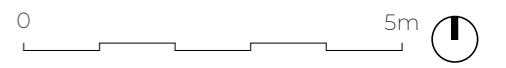

Project Address
163 Sunny Gardens Road, London NW4 1JA


Client Mendy Freundlich Status

www.upp-planning.co.uk
info@upp-planning.co.uk
0208 202 9996
Atrium, Stables Market,
Chalk Farm Road, London,
NW1 8AH





Key
 - - - - - Boundary Line
 - - - - - Demolished

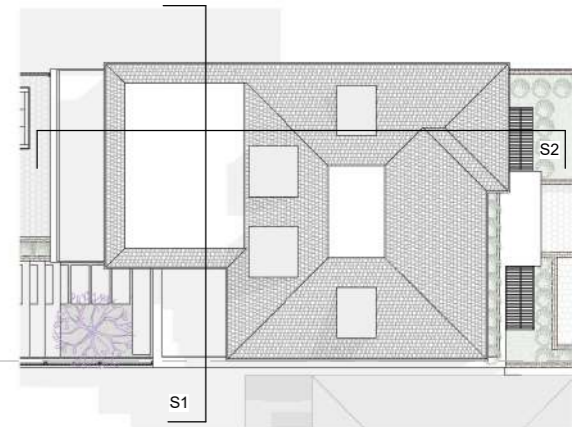


Rev No.	Date	Description
1	03/02/2022	Revision 1

Notes:
 Any inaccuracies or errors to be reported to the architect/surveyor immediately and prior to any work commencing. All dimensions to be verified on site. All work to comply with British Standards Code of practice. All external surfaces and materials to match existing. This drawing and all information provided within it is the copyright of UPP Consultants Ltd. and reproduction without prior consent is strictly forbidden.

Dwg No 0635G-A-A-05-101 Drawn

Drawing Proposed Section Checked


Scale As indicated @ A3 Issue Date

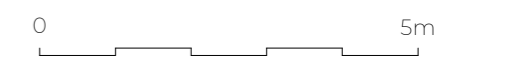

Project Address
 163 Sunny Gardens Road, London NW4 1JA



Client Mendy Freundlich Status

Section 2

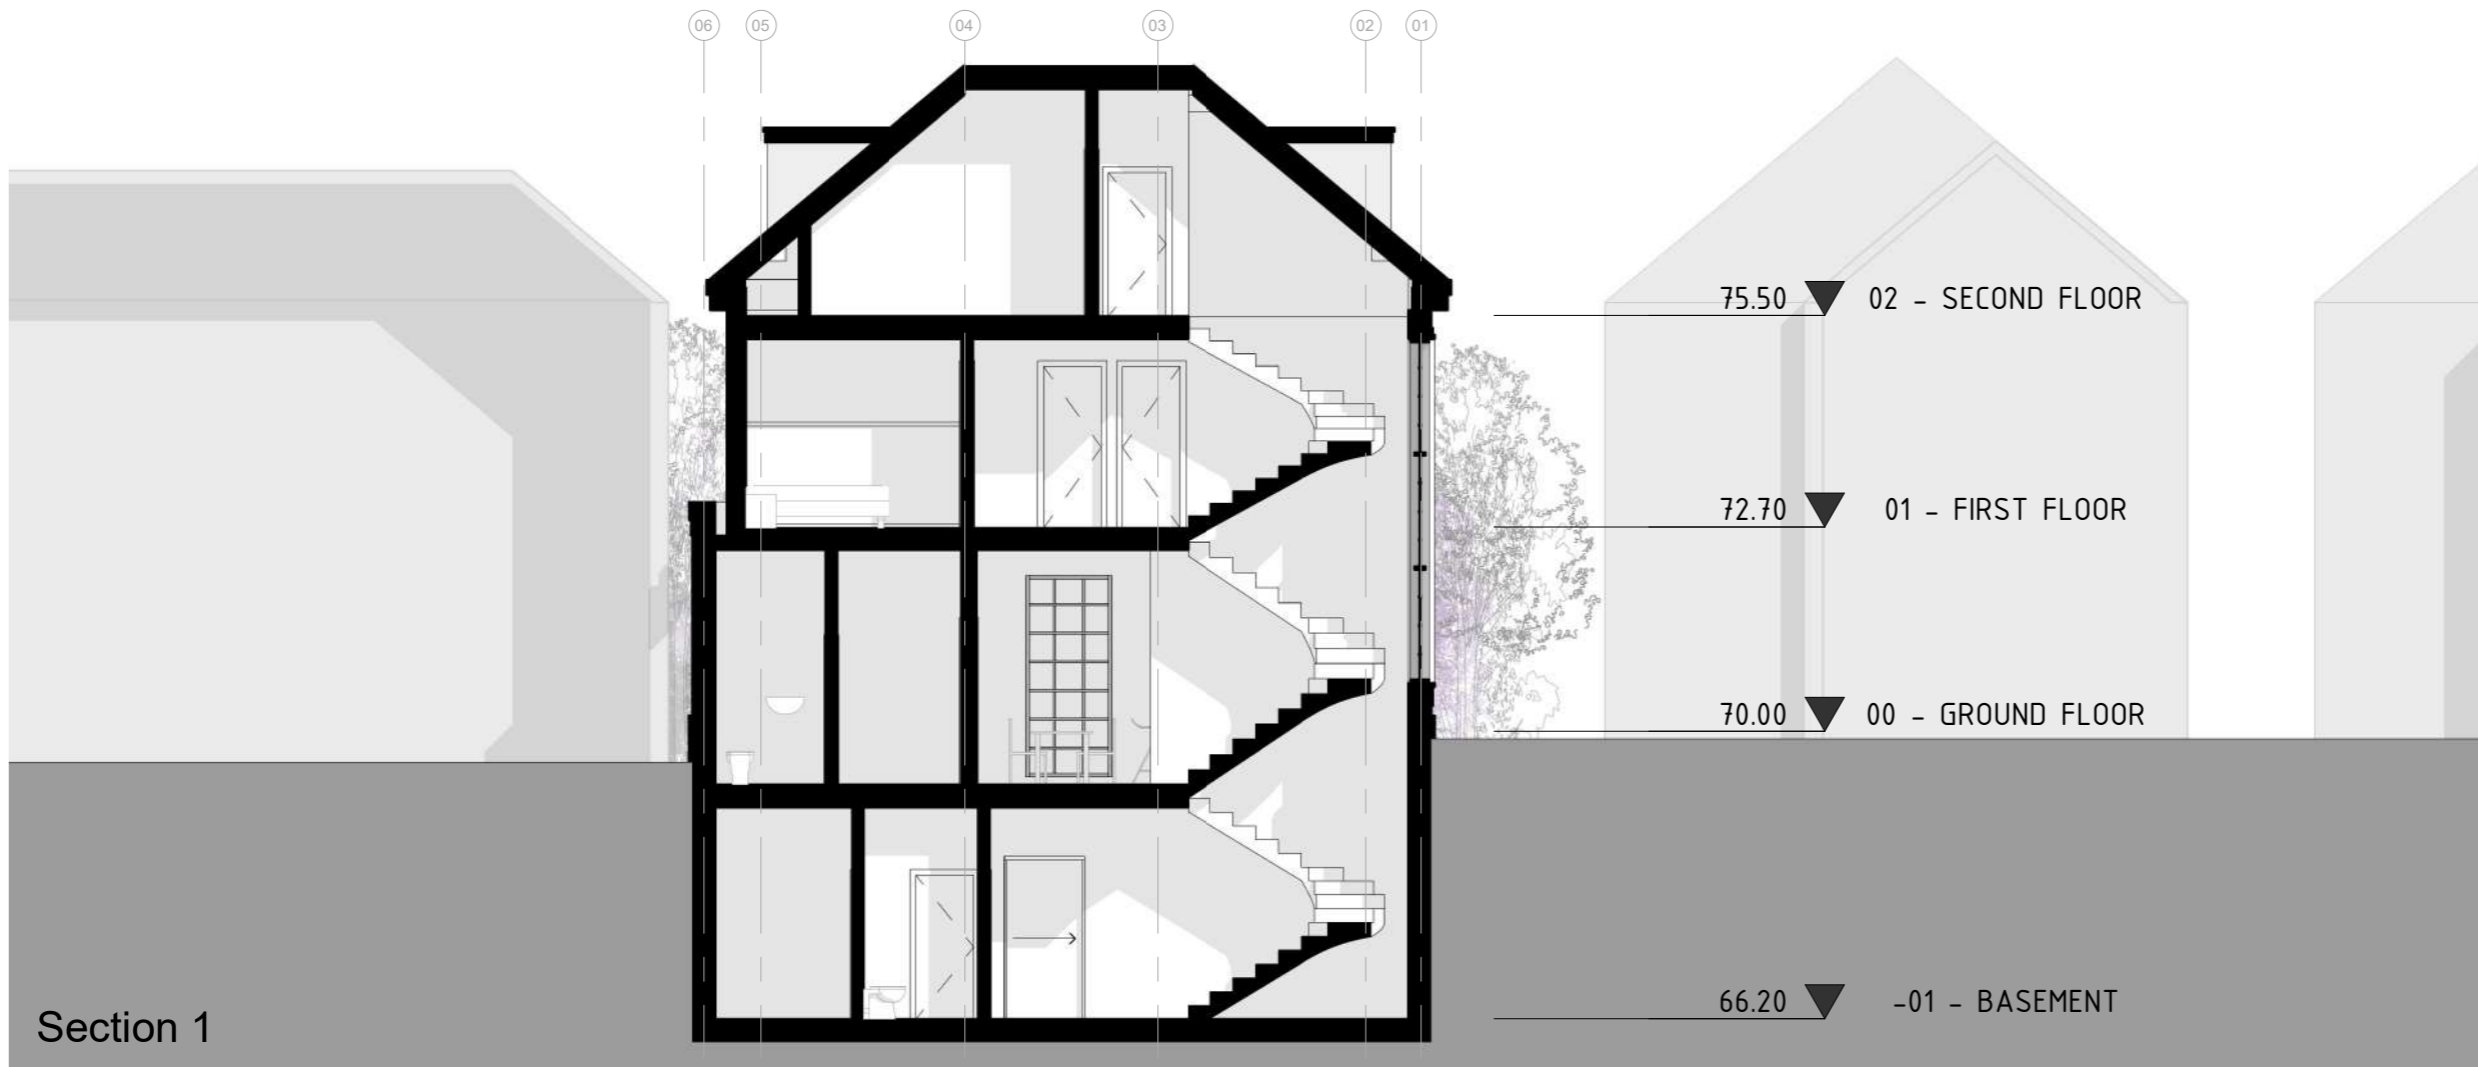

Section 1

Key
 - - - Boundary Line
 - - - Demolished

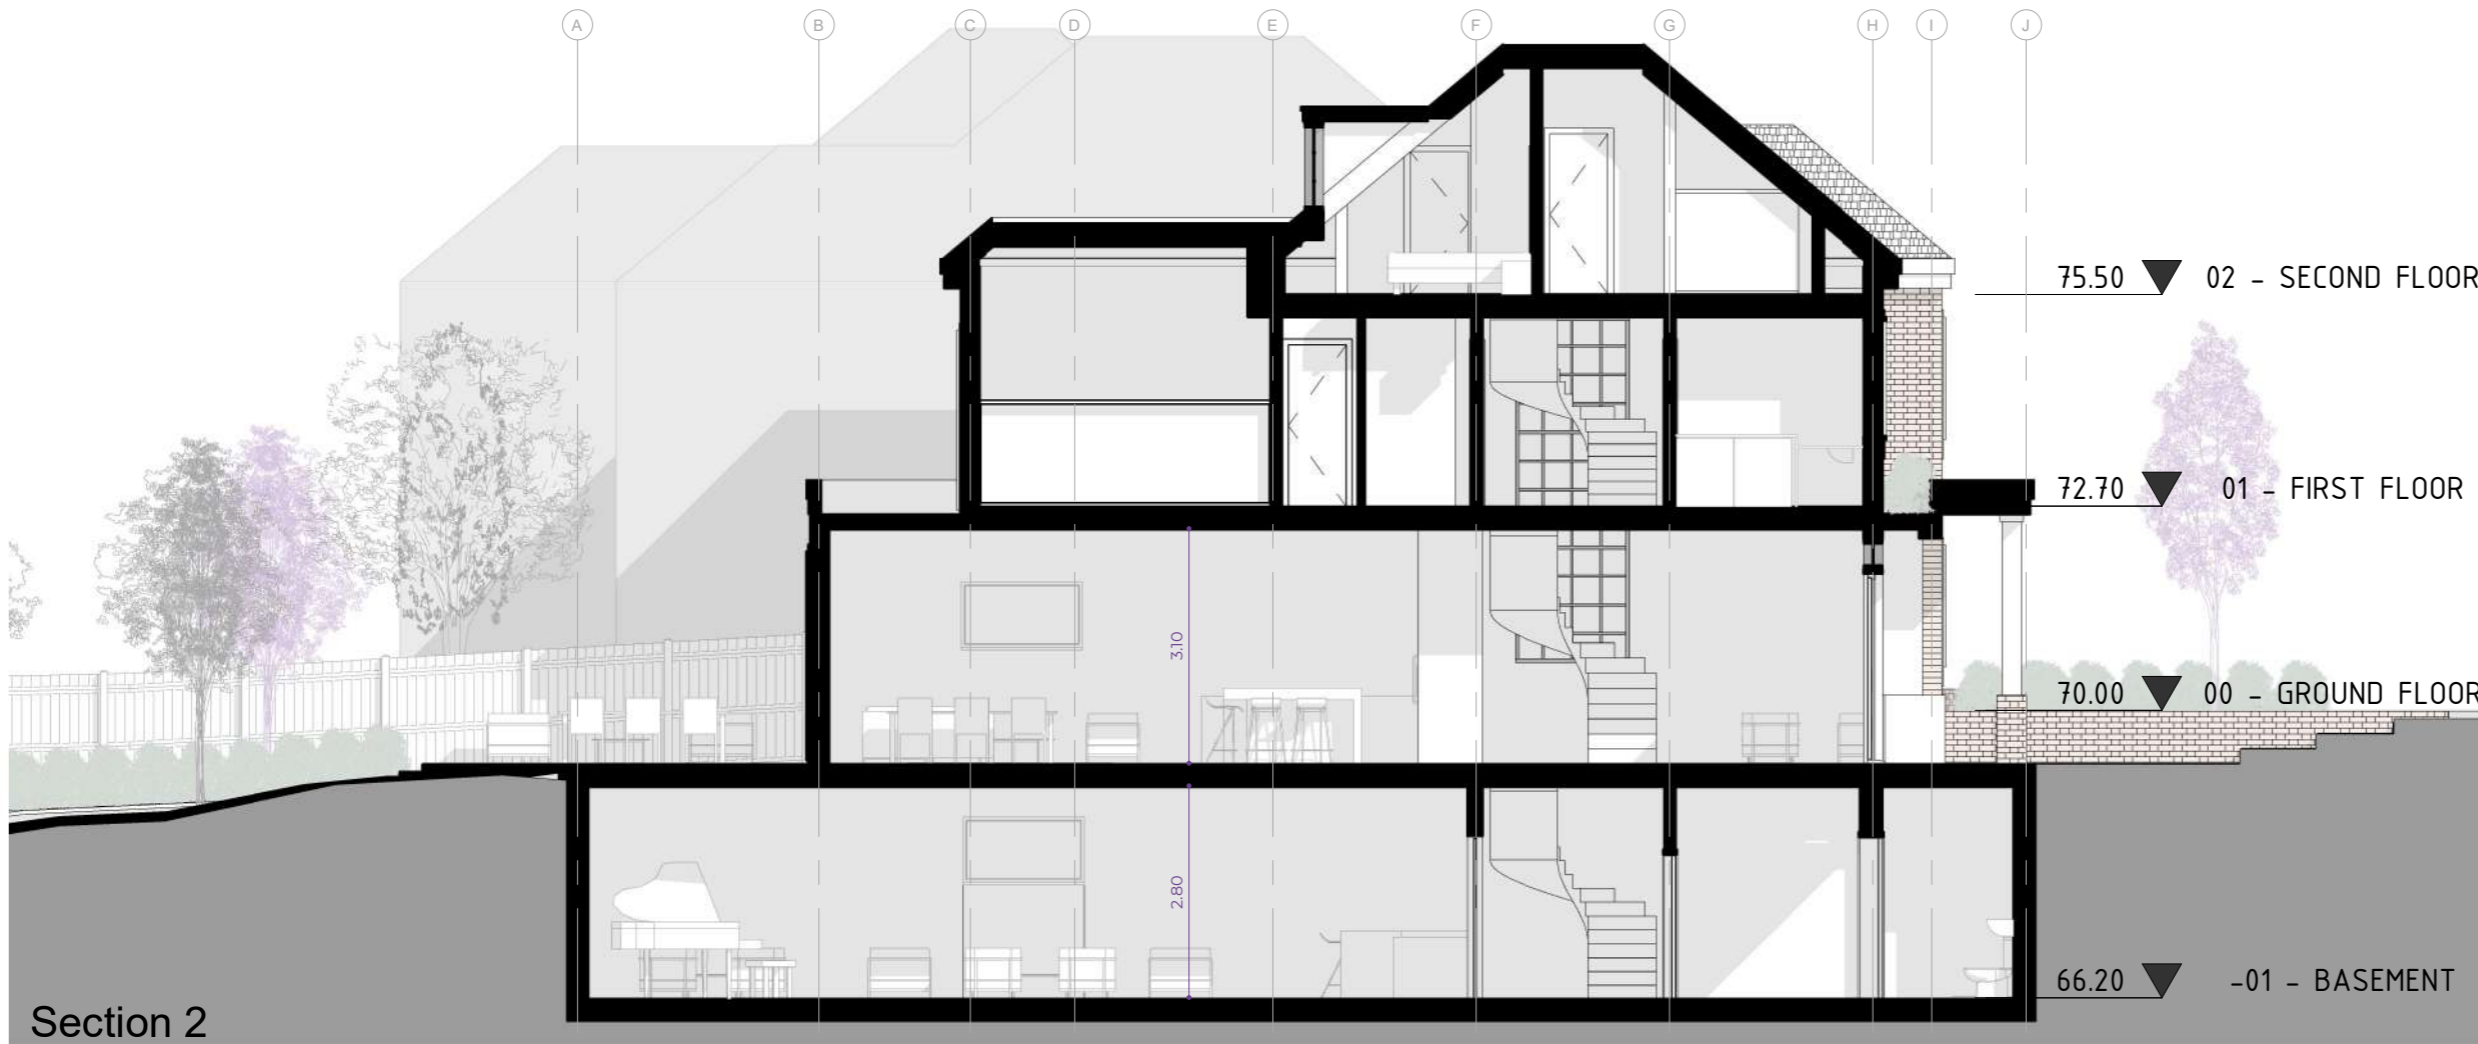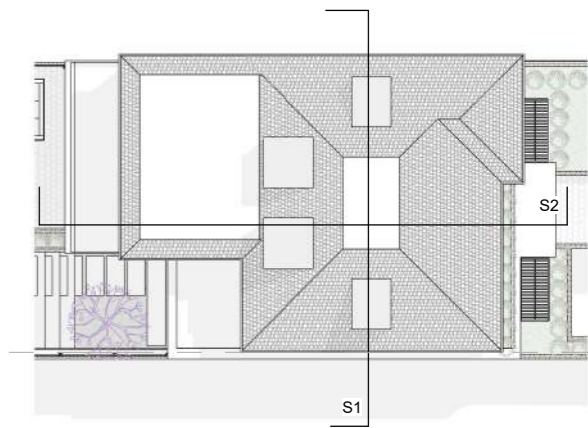

Section 2


Rev No.	Date	Description
1	03/02/2022	Revision 1

Notes:
 Any inaccuracies or errors to be reported to the architect/surveyor immediately and prior to any work commencing. All dimensions to be verified on site. All work to comply with British Standards Code of practice. All external surfaces and materials to match existing. This drawing and all information provided within it is the copyright of UPP Consultants Ltd. and reproduction without prior consent is strictly forbidden.

Dwg No 0635G-A-A-05-102 Drawn


Drawing Proposed Section Checked

Scale As indicated @ A3 Issue Date

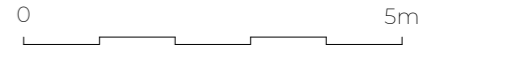

Project Address
 163 Sunny Gardens Road, London NW4 1JA



Client Mendy Freundlich Status

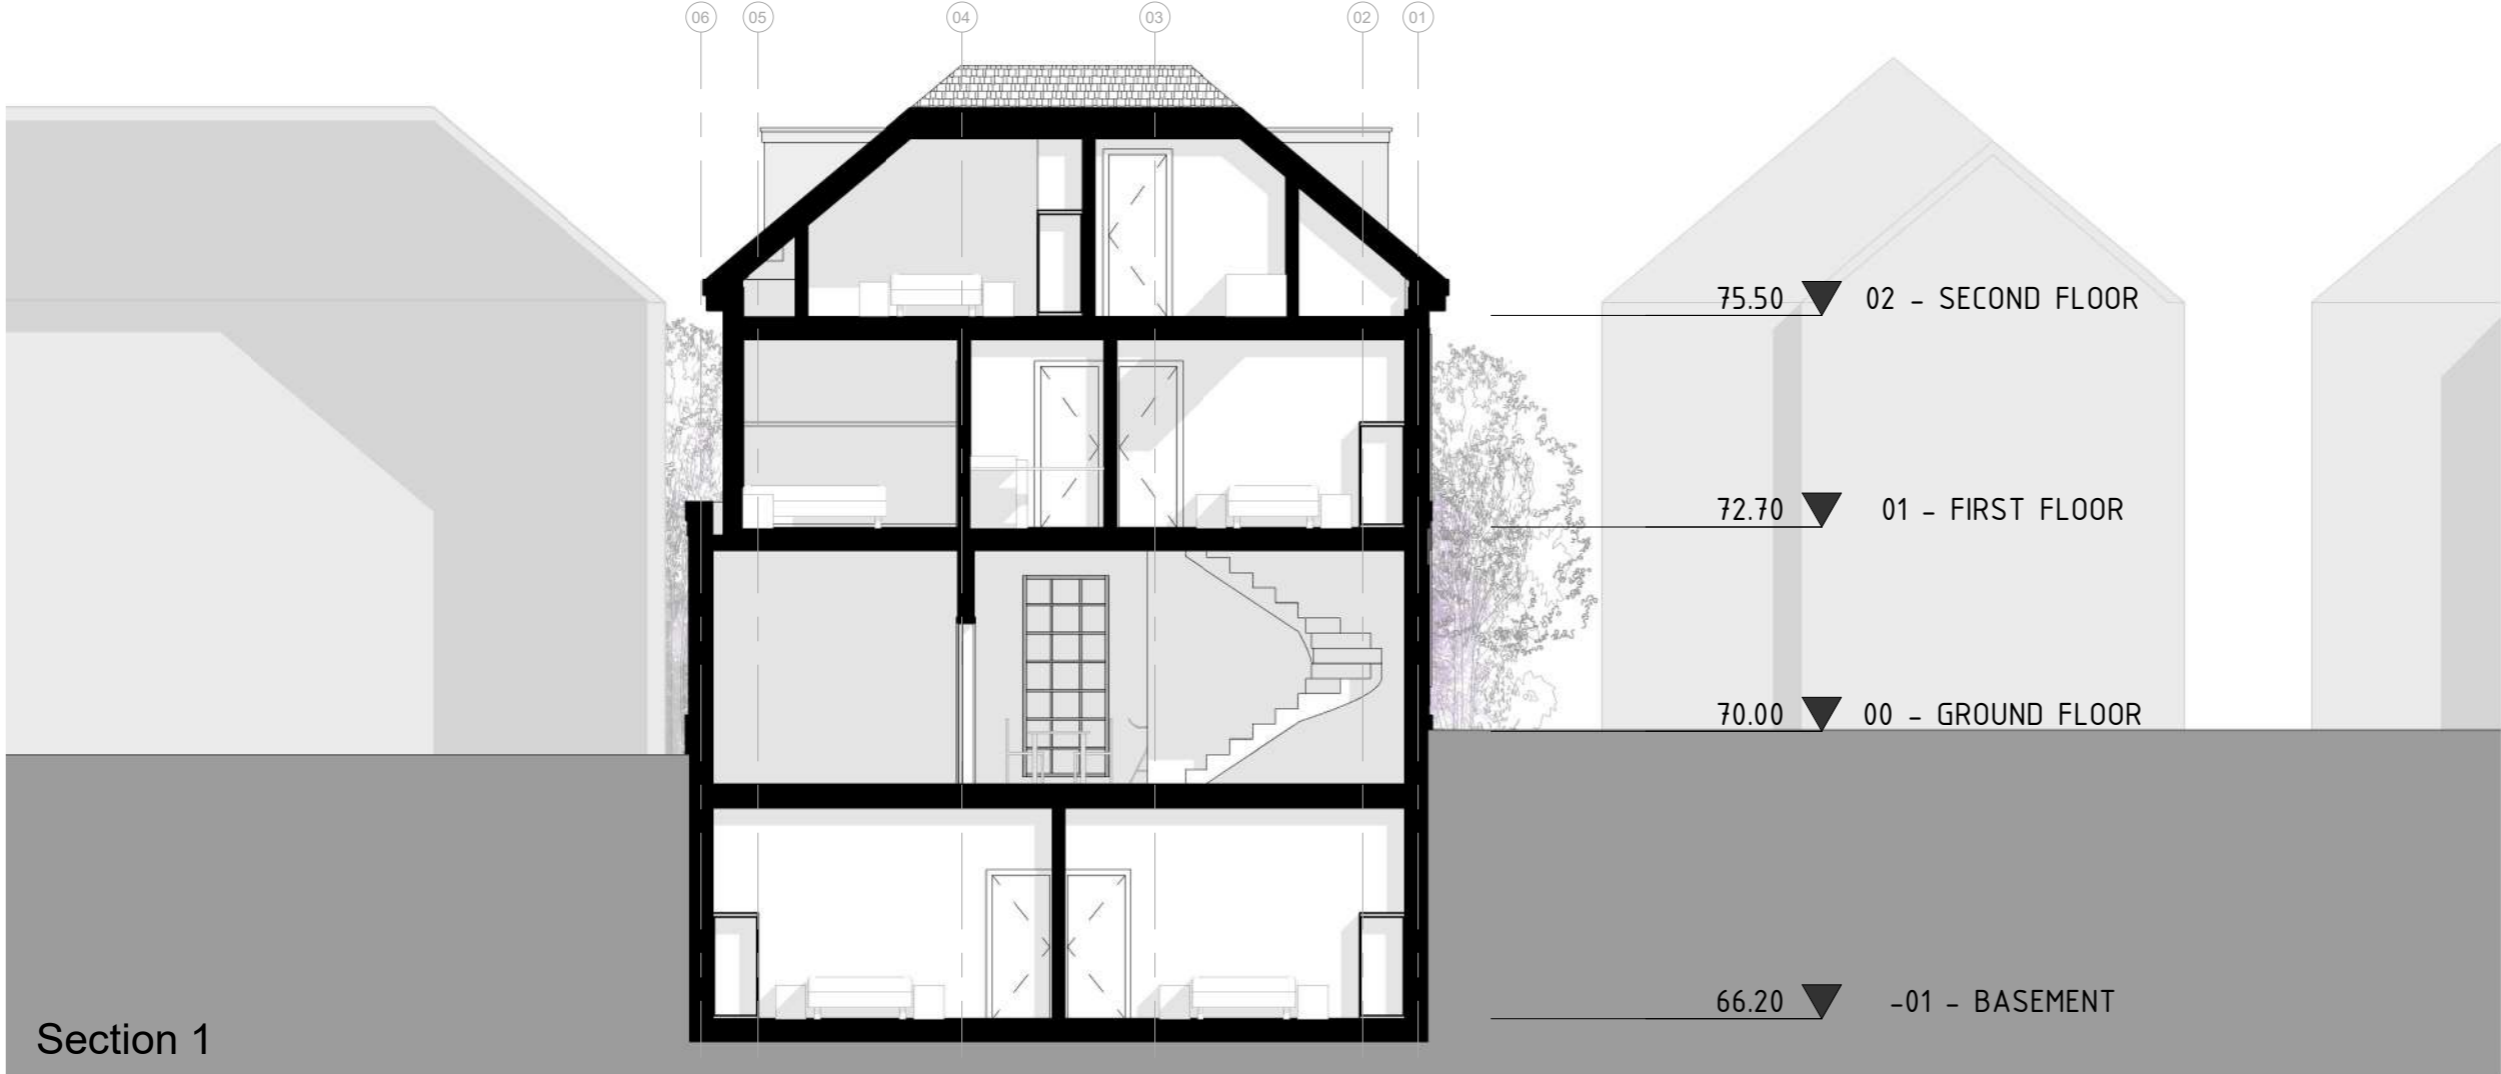

Key

--- Boundary Line

--- Demolished

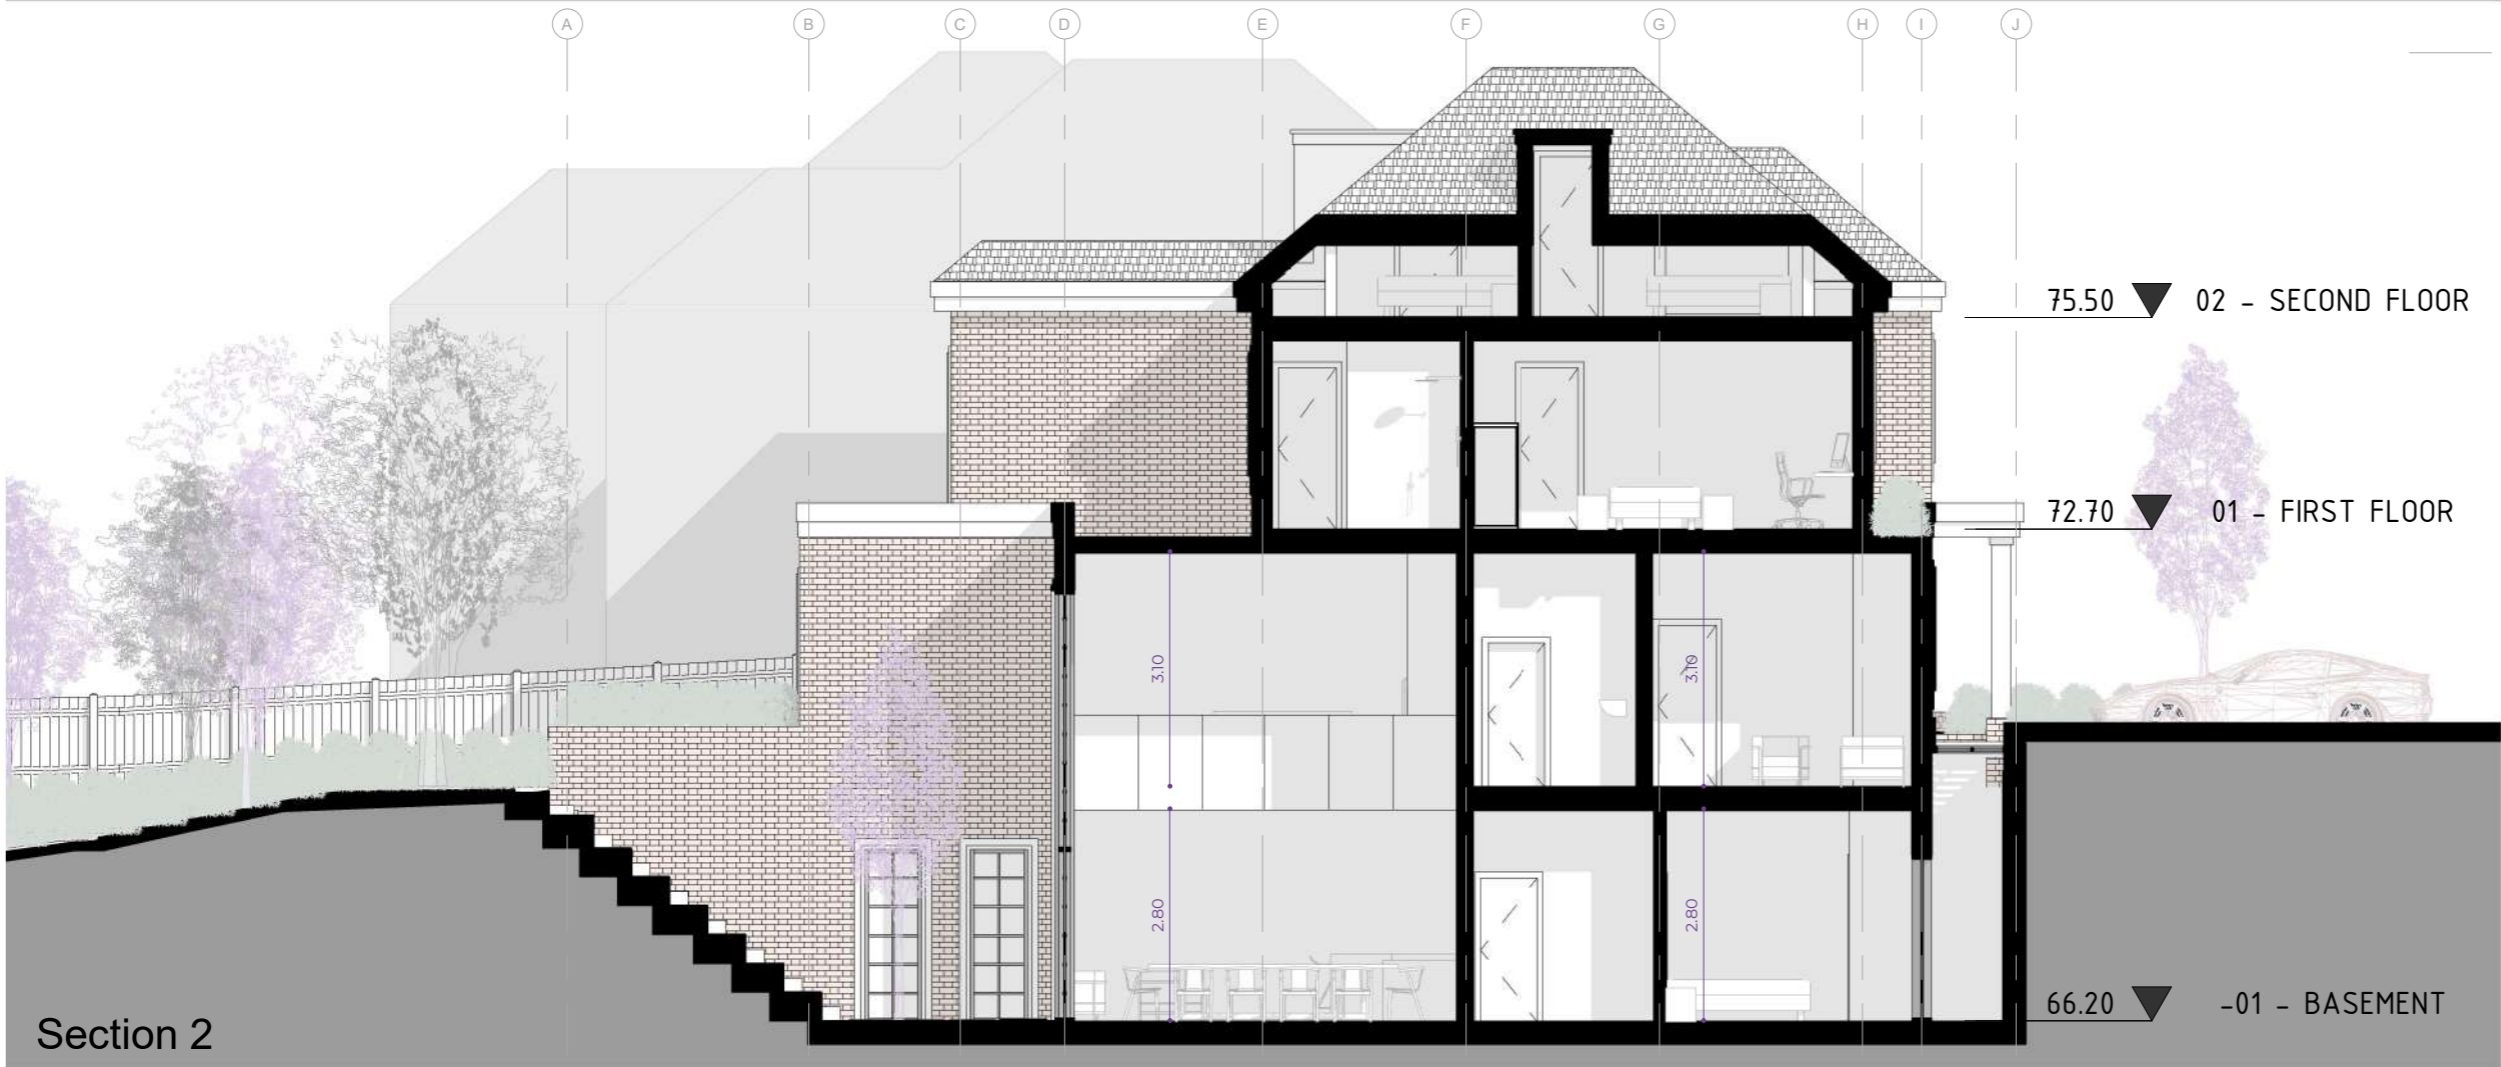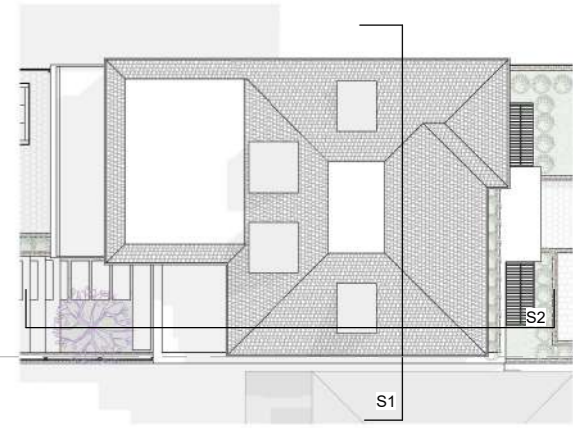

Rev No.	Date	Description
1	03/02/2022	Revision 1


Notes:

Any inaccuracies or errors to be reported to the architect/surveyor immediately and prior to any work commencing. All dimensions to be verified on site. All work to comply with British Standards Code of practice. All external surfaces and materials to match existing. This drawing and all information provided within it is the copyright of UPP Consultants Ltd. and reproduction without prior consent is strictly forbidden.

Dwg No 0635G-A-A-05-103 Drawn

Drawing Proposed Section Checked

Scale As indicated @ A3 Issue Date

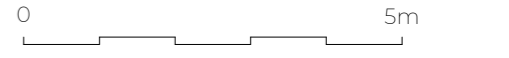


Project Address 163 Sunny Gardens Road, London NW4 1JA

Client Mendy Freundlich Status

Key

- Boundary Line
- - - Demolished

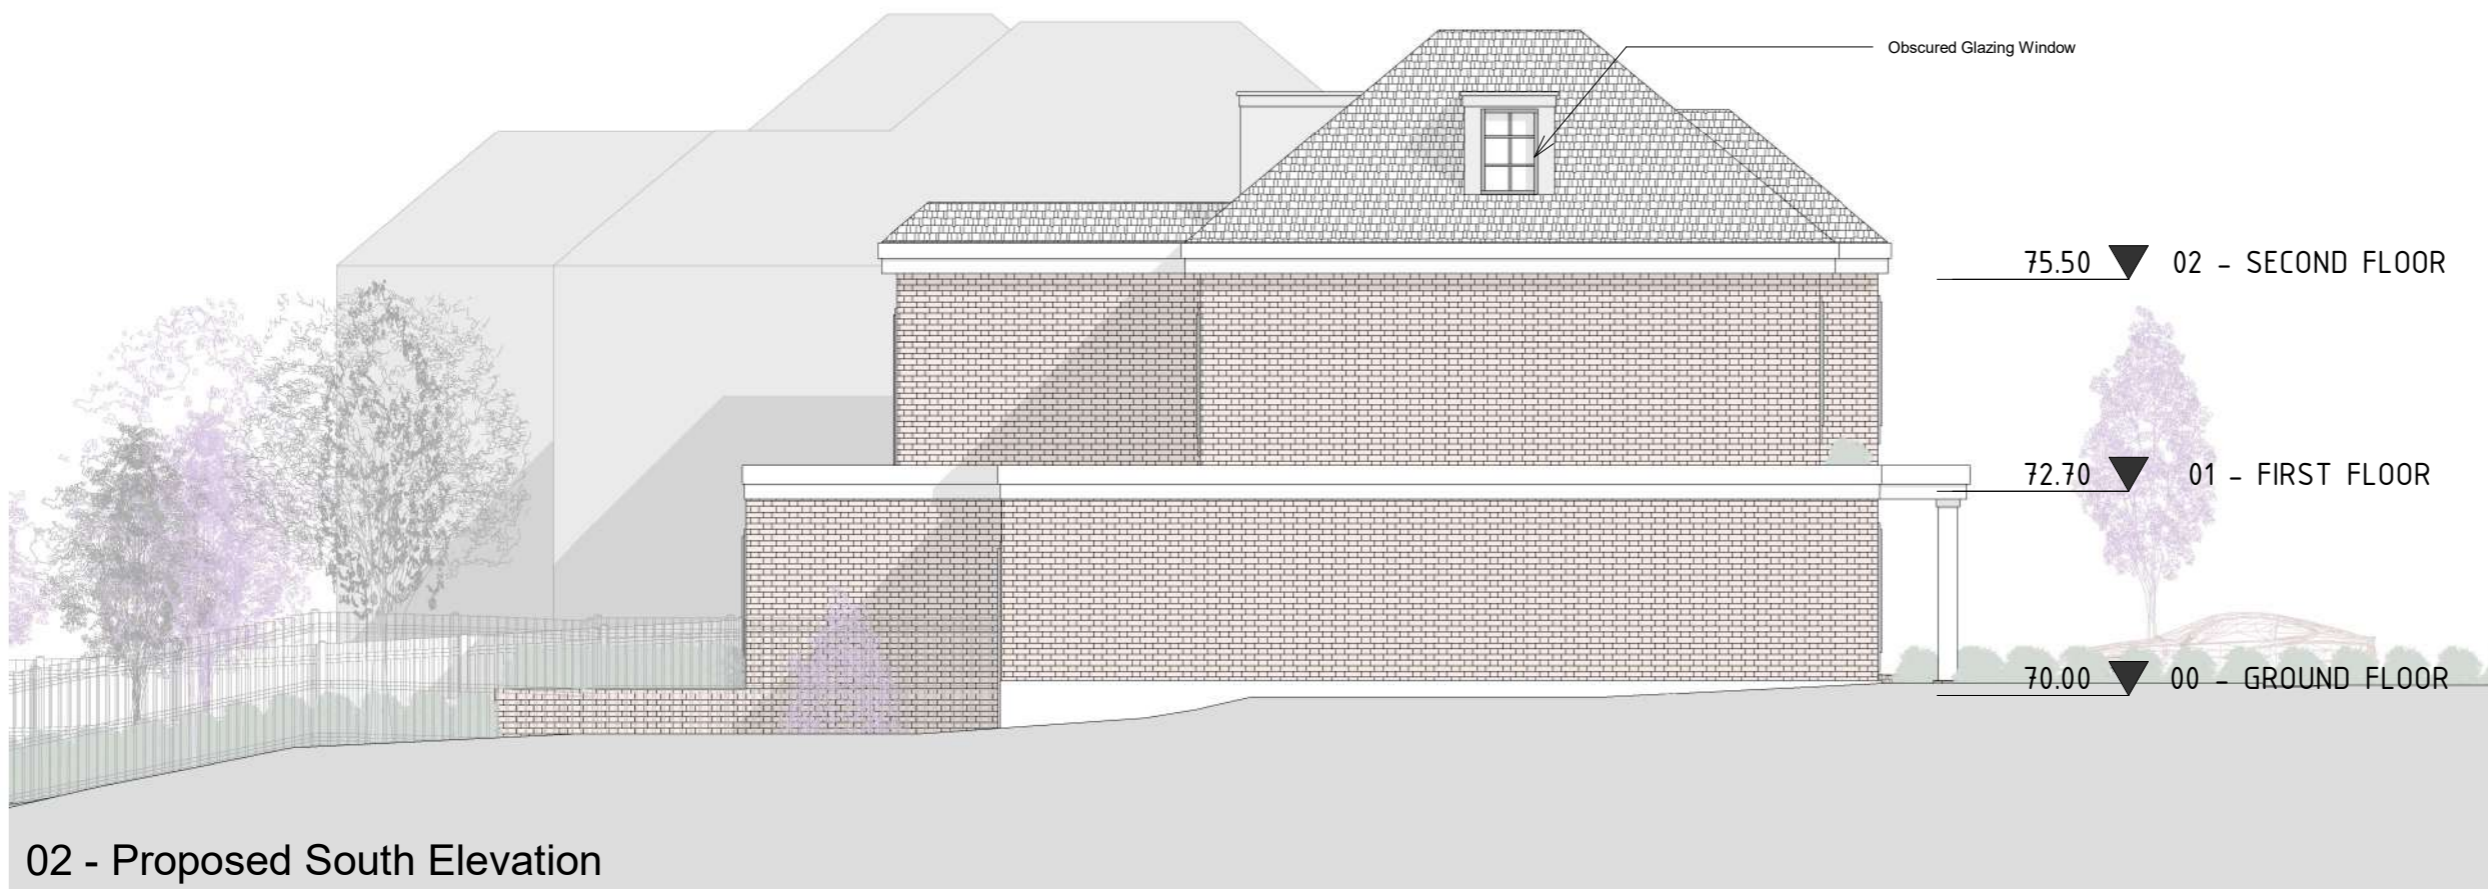

Rev No.	Date	Description
1	03/02/2022	Revision 1

Notes:

Any inaccuracies or errors to be reported to the architect/surveyor immediately and prior to any work commencing. All dimensions to be verified on site. All work to comply with British Standards Code of practice. All external surfaces and materials to match existing. This drawing and all information provided within it is the copyright of UPP Consultants Ltd. and reproduction without prior consent is strictly forbidden.

Dwg No 063SG-A-A-06-101 Drawn

Drawing Proposed Elevation Checked

Scale 1:100 @ A3 Issue Date



Project Address
163 Sunny Gardens Road, London NW4 1JA

Client Mendy Freundlich Status

Key

- Boundary Line
- - - Demolished



03 - Proposed West Elevation



Window Reference

Rev No.	Date	Description
1	03/02/2022	Revision 1


Notes:

Any inaccuracies or errors to be reported to the architect/surveyor immediately and prior to any work commencing. All dimensions to be verified on site. All work to comply with British Standards Code of practice. All external surfaces and materials to match existing. This drawing and all information provided within it is the copyright of UPP Consultants Ltd. and reproduction without prior consent is strictly forbidden.

Dwg No **0635G-A-A-06-102** Drawn

Drawing **Proposed Elevation** Checked

Scale **1:100 @ A3** Issue Date

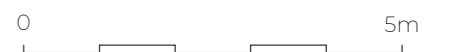

Project Address
163 Sunny Gardens Road, London NW4 1JA

Client **Mendy Freundlich** Status



04 - Proposed North Elevation