



NOTES
 1. DO NOT SCALE FROM THIS DRAWING.
 2. ALL DIMENSIONS TO BE CHECKED ON SITE.
 3. ALL DRAWINGS TO BE READ IN CONJUNCTION WITH ALL STRUCTURAL ENGINEERS DETAILS & SPEC.
 A STRUCTURAL ENGINEER MUST APPROVE ALL DRAWINGS BEFORE ANY WORK COMMENCES.
 4. ALL WORK MUST BE REPORTED TO W.B. PROPERTIES IMMEDIATELY.
 5. DRAWINGS NOT TO BE USED FOR ANY OTHER PURPOSES & ARE NOT TO BE REPRODUCED OR COPIED IN ANY MANNER WITHOUT THE WRITTEN PERMISSION OF W.B. PROPERTIES.
 THESE DRAWINGS ARE A TRUE REPRESENTATION/COPY OF THE APPLICATION SUBMITTED.

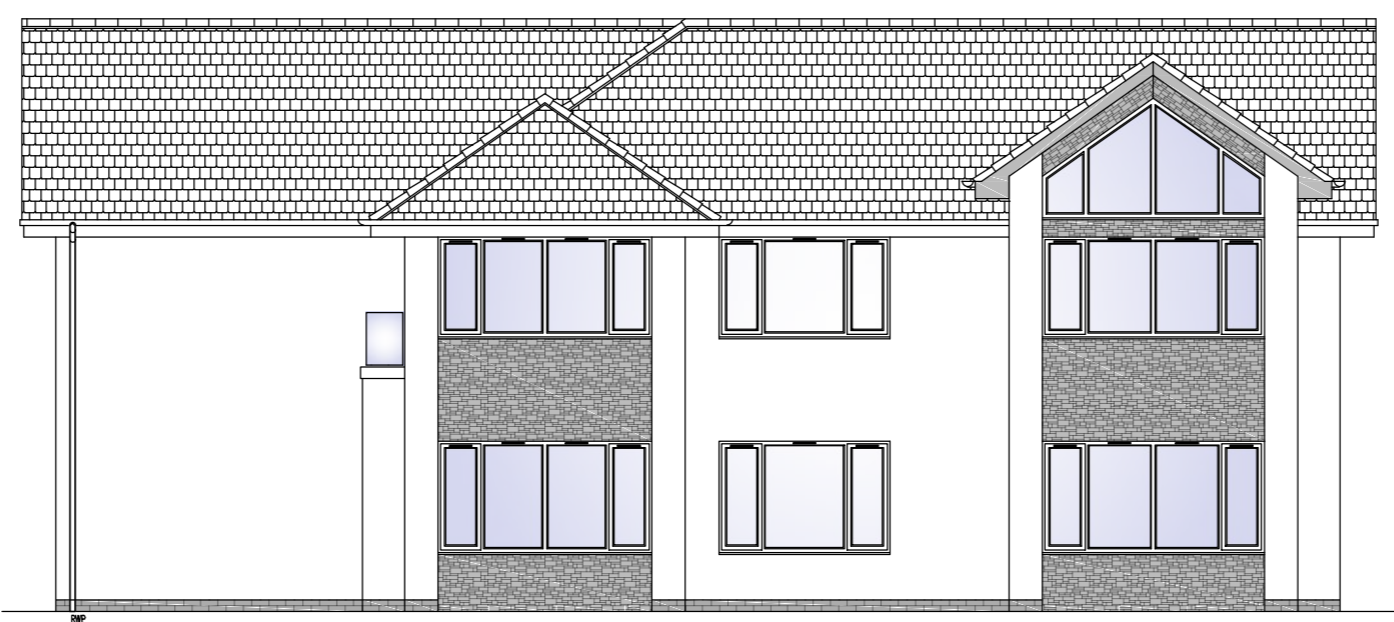


3. Front Elevation
 Scale 1:100



5. Front Elevation
 Scale 1:100

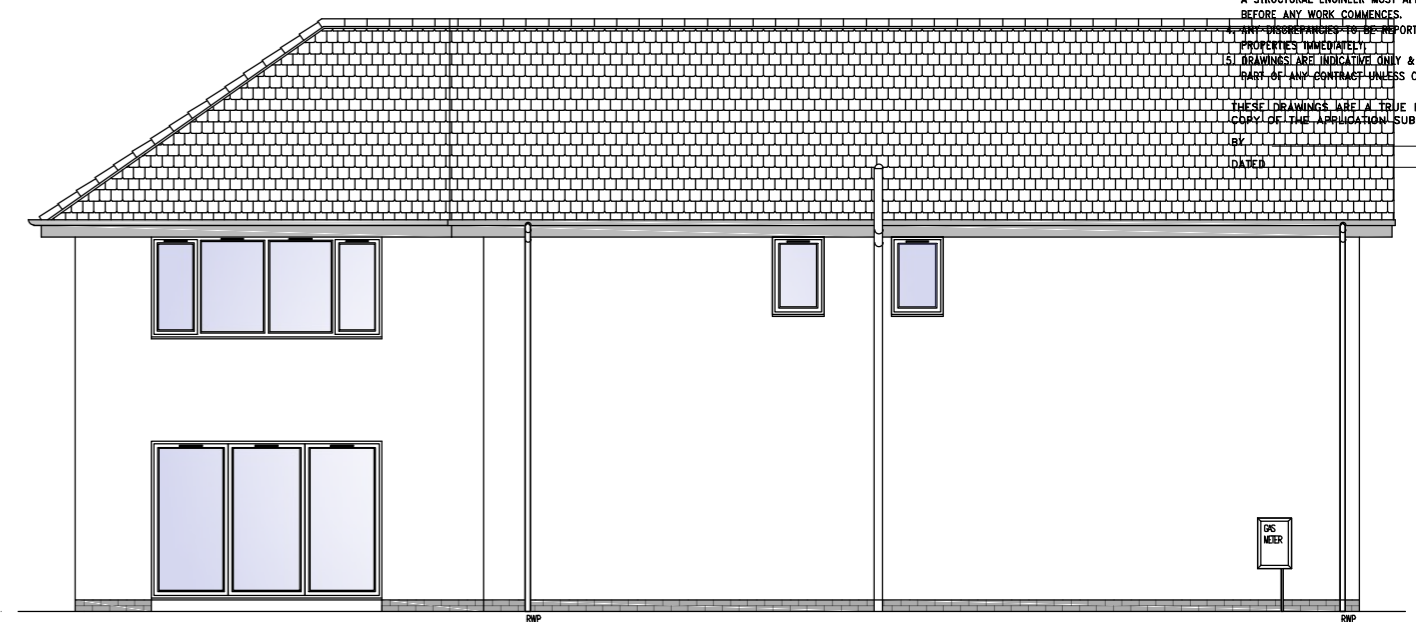


4. Site Elevation
 Scale 1:100

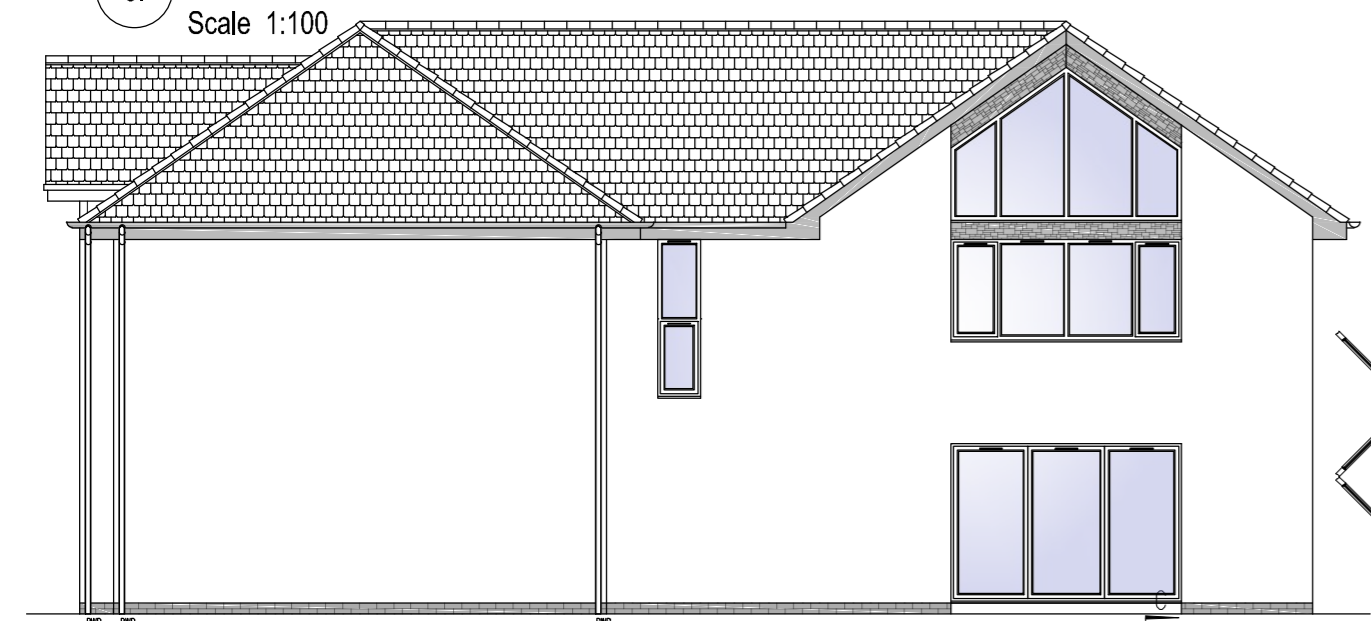

6. Rear Elevation
 Scale 1:100



1. Ground Floor Plan
 Scale 1:75

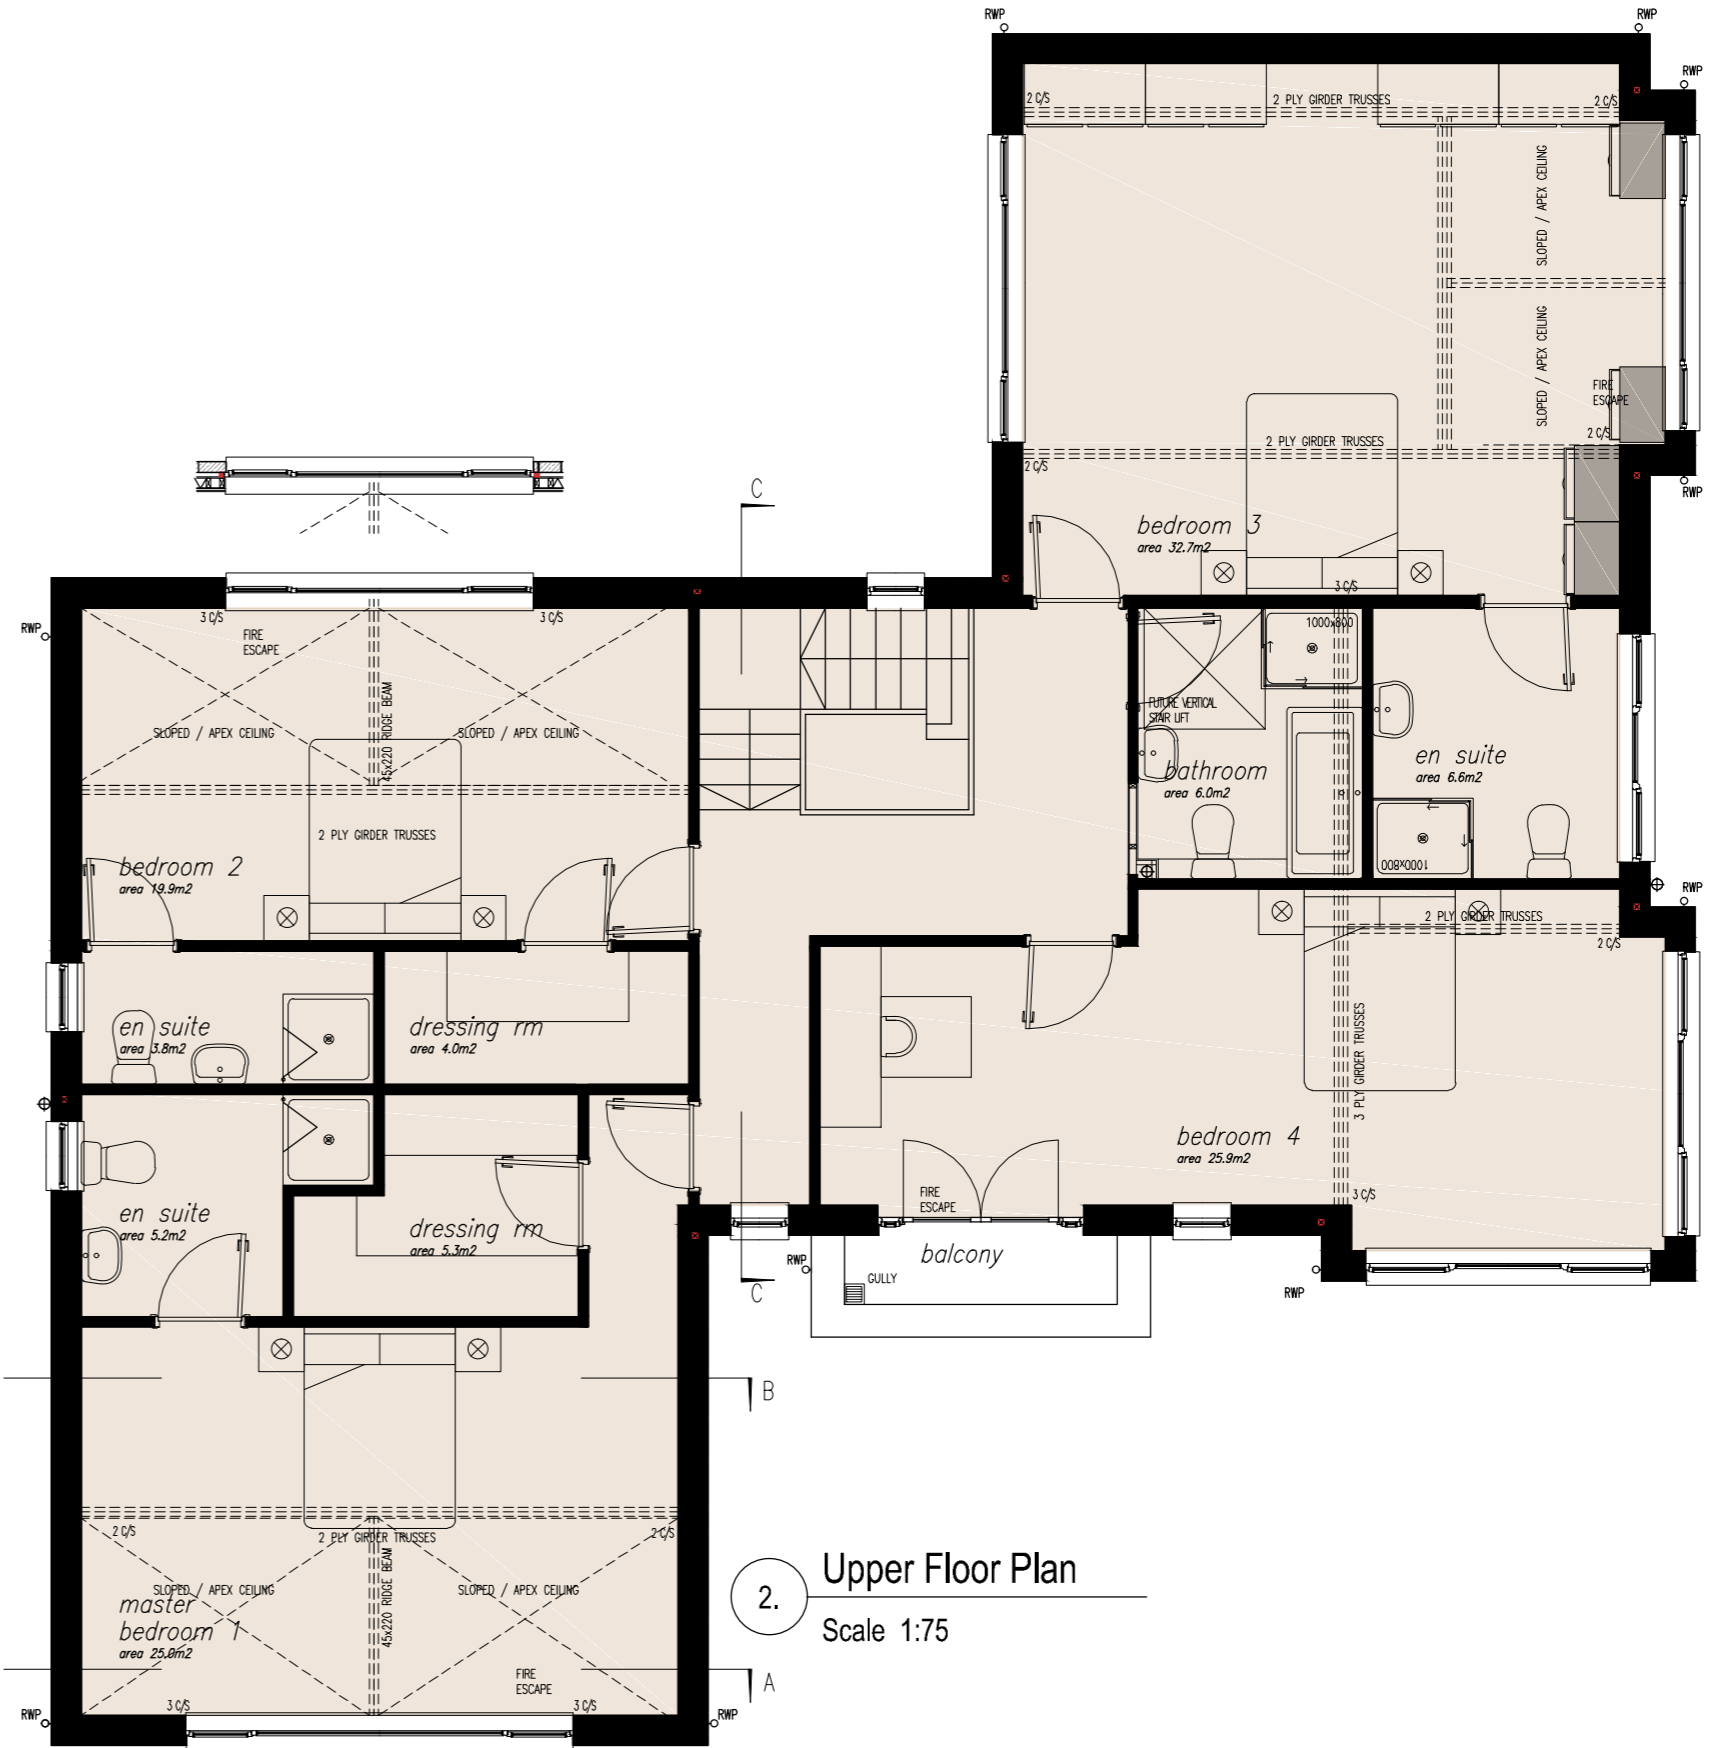

2. Upper Floor Plan
 Scale 1:75

PLANNING ISSUE

REV	DATE
PROJECT	
HOUSING DEVELOPMENT LAND	
CUMBERNAULD ROAD, HOGGANFIELD	
GLASGOW	
CLIENT	

DRAWING TITLE
 HOUSE TYPE 25, BLAIRVAICH
 FOUNDATION PLAN
 GROUND FLOOR PLAN

JOB NUMBER	DATE
DRAWING NUMBER	REV
PL01_HT25_AL(0)01	A
DRAWN BY	SCALE
	1:50-A2

WB-PROPERTIES
 3 Birniehill Rd, Hatfield
 Cleland, ML1 5GX
 01501 825 324
 07831 111 596
 www.wb-properties.co.uk
 info@wb-properties.co.uk
 sales@wb-properties.co.uk

Cumbernauld Road, Hogganfield

House Type 25, Blairvaich