


NOTES
 1. DO NOT SCALE FROM THIS DRAWING.
 2. ALL DIMENSIONS TO BE CHECKED ON SITE.
 3. ALL DRAWINGS TO BE READ IN CONJUNCTION WITH ALL STRUCTURAL ENGINEERS DETAILS & SPEC. A STRUCTURAL ENGINEER MUST APPROVE ALL DRAWINGS BEFORE ANY WORK COMMENCES.
 4. ANY DISCREPANCIES TO BE REPORTED TO W.B. PROPERTIES IMMEDIATELY.
 5. DRAWINGS ARE INDICATIVE ONLY & ARE NOT PART OF ANY CONTRACT UNLESS OTHERWISE STATED.
 THESE DRAWINGS ARE A TRUE REPRESENTATION/COPY OF THE APPLICATION SUBMITTED.
 BY _____
 DATED _____

0 5
 Front Elevation 1:100

Side Elevation 1:100

Rear Elevation 1:100

Side Elevation 1:100

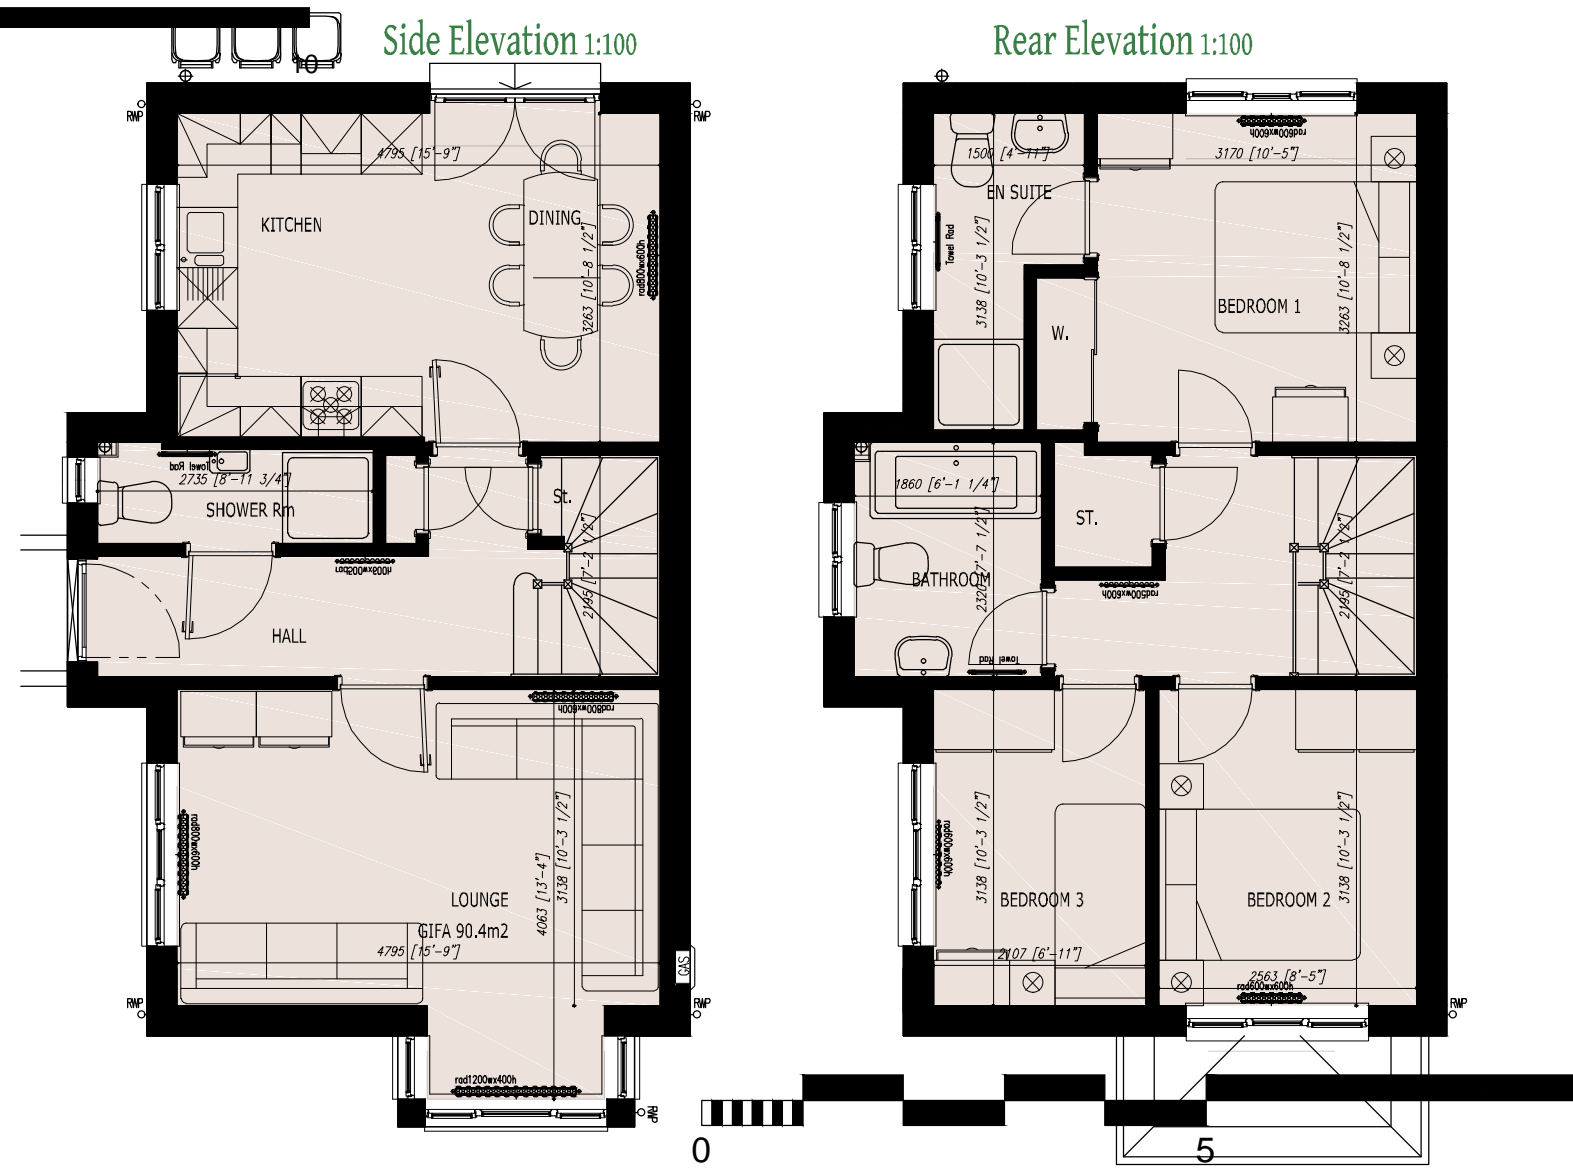

0 5 10
 Ground Floor Plan 1:75

Upper Floor Plan 1:75

House Type 9 Option 1

DATE PRINTED 15.03.22
 (PLANNING ISSUE)

| REV | DATE |
|-------------------------------|-------|
| PROJECT | |
| PROPOSED HOUSING DEVELOPMENT | |
| CUMBERNAULD ROAD, HOGGANFIELD | |
| GLASGOW | |
| CLIENT | |
| DRAWING TITLE | |
| HOUSE TYPE 9 - T1 | |
| PLANNING DEPT - A3 | |
| PLANS AND ELEVATIONS | |
| JOB NUMBER | DATE |
| DRAWING NUMBER | REV |
| HT9_T1_A3_00 | B |
| DRAWN BY | SCALE |

