


4. Rear Elevation
Scale 1:75




2. Front Elevation
Scale 1:75



1. Front Elevation
Scale 1:50

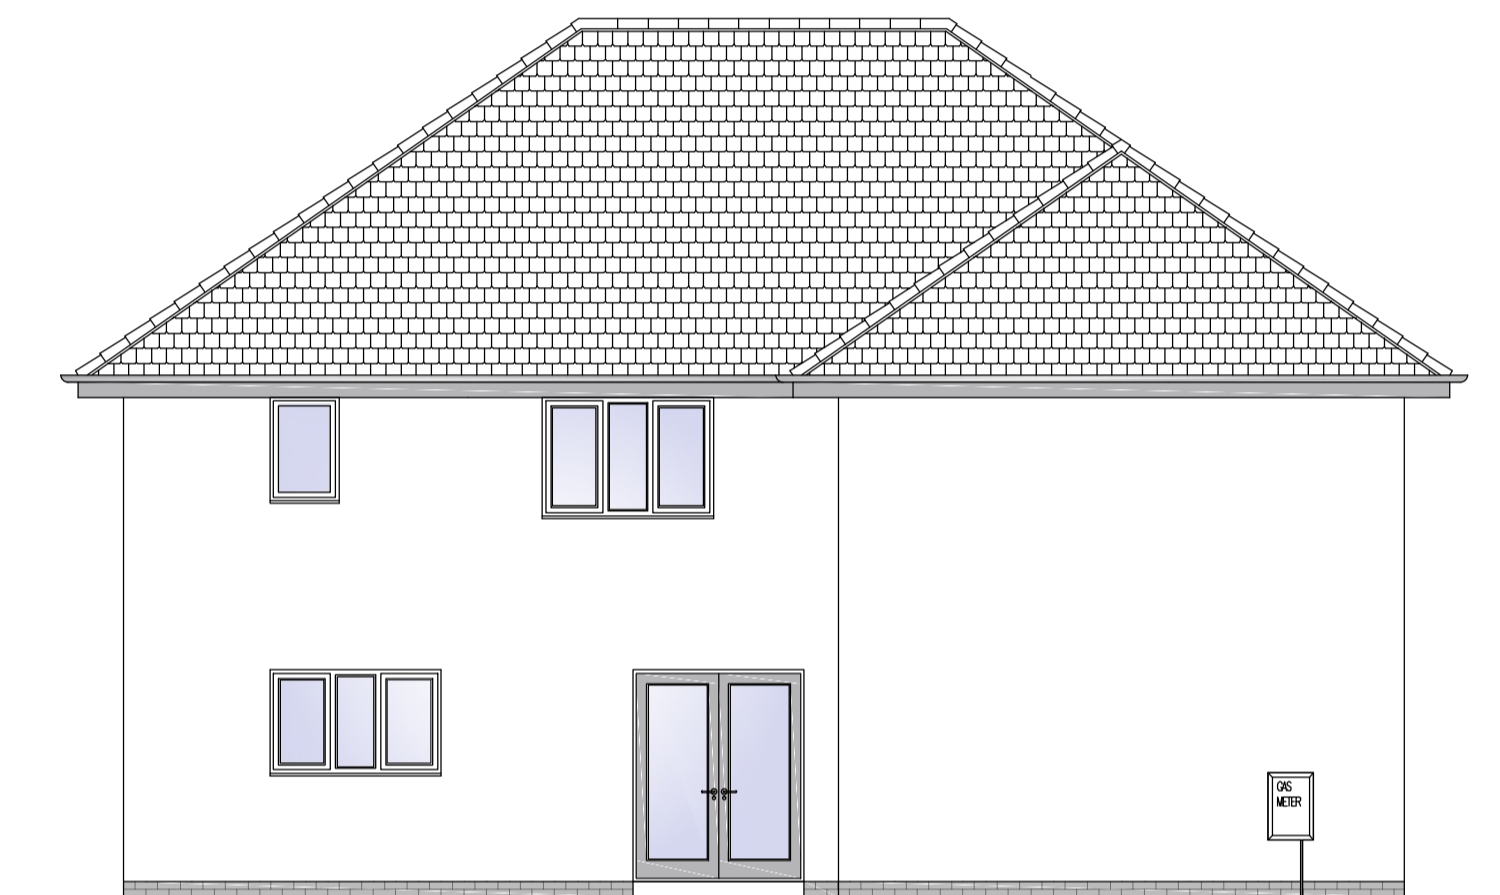

3. Side Elevation
Scale 1:75

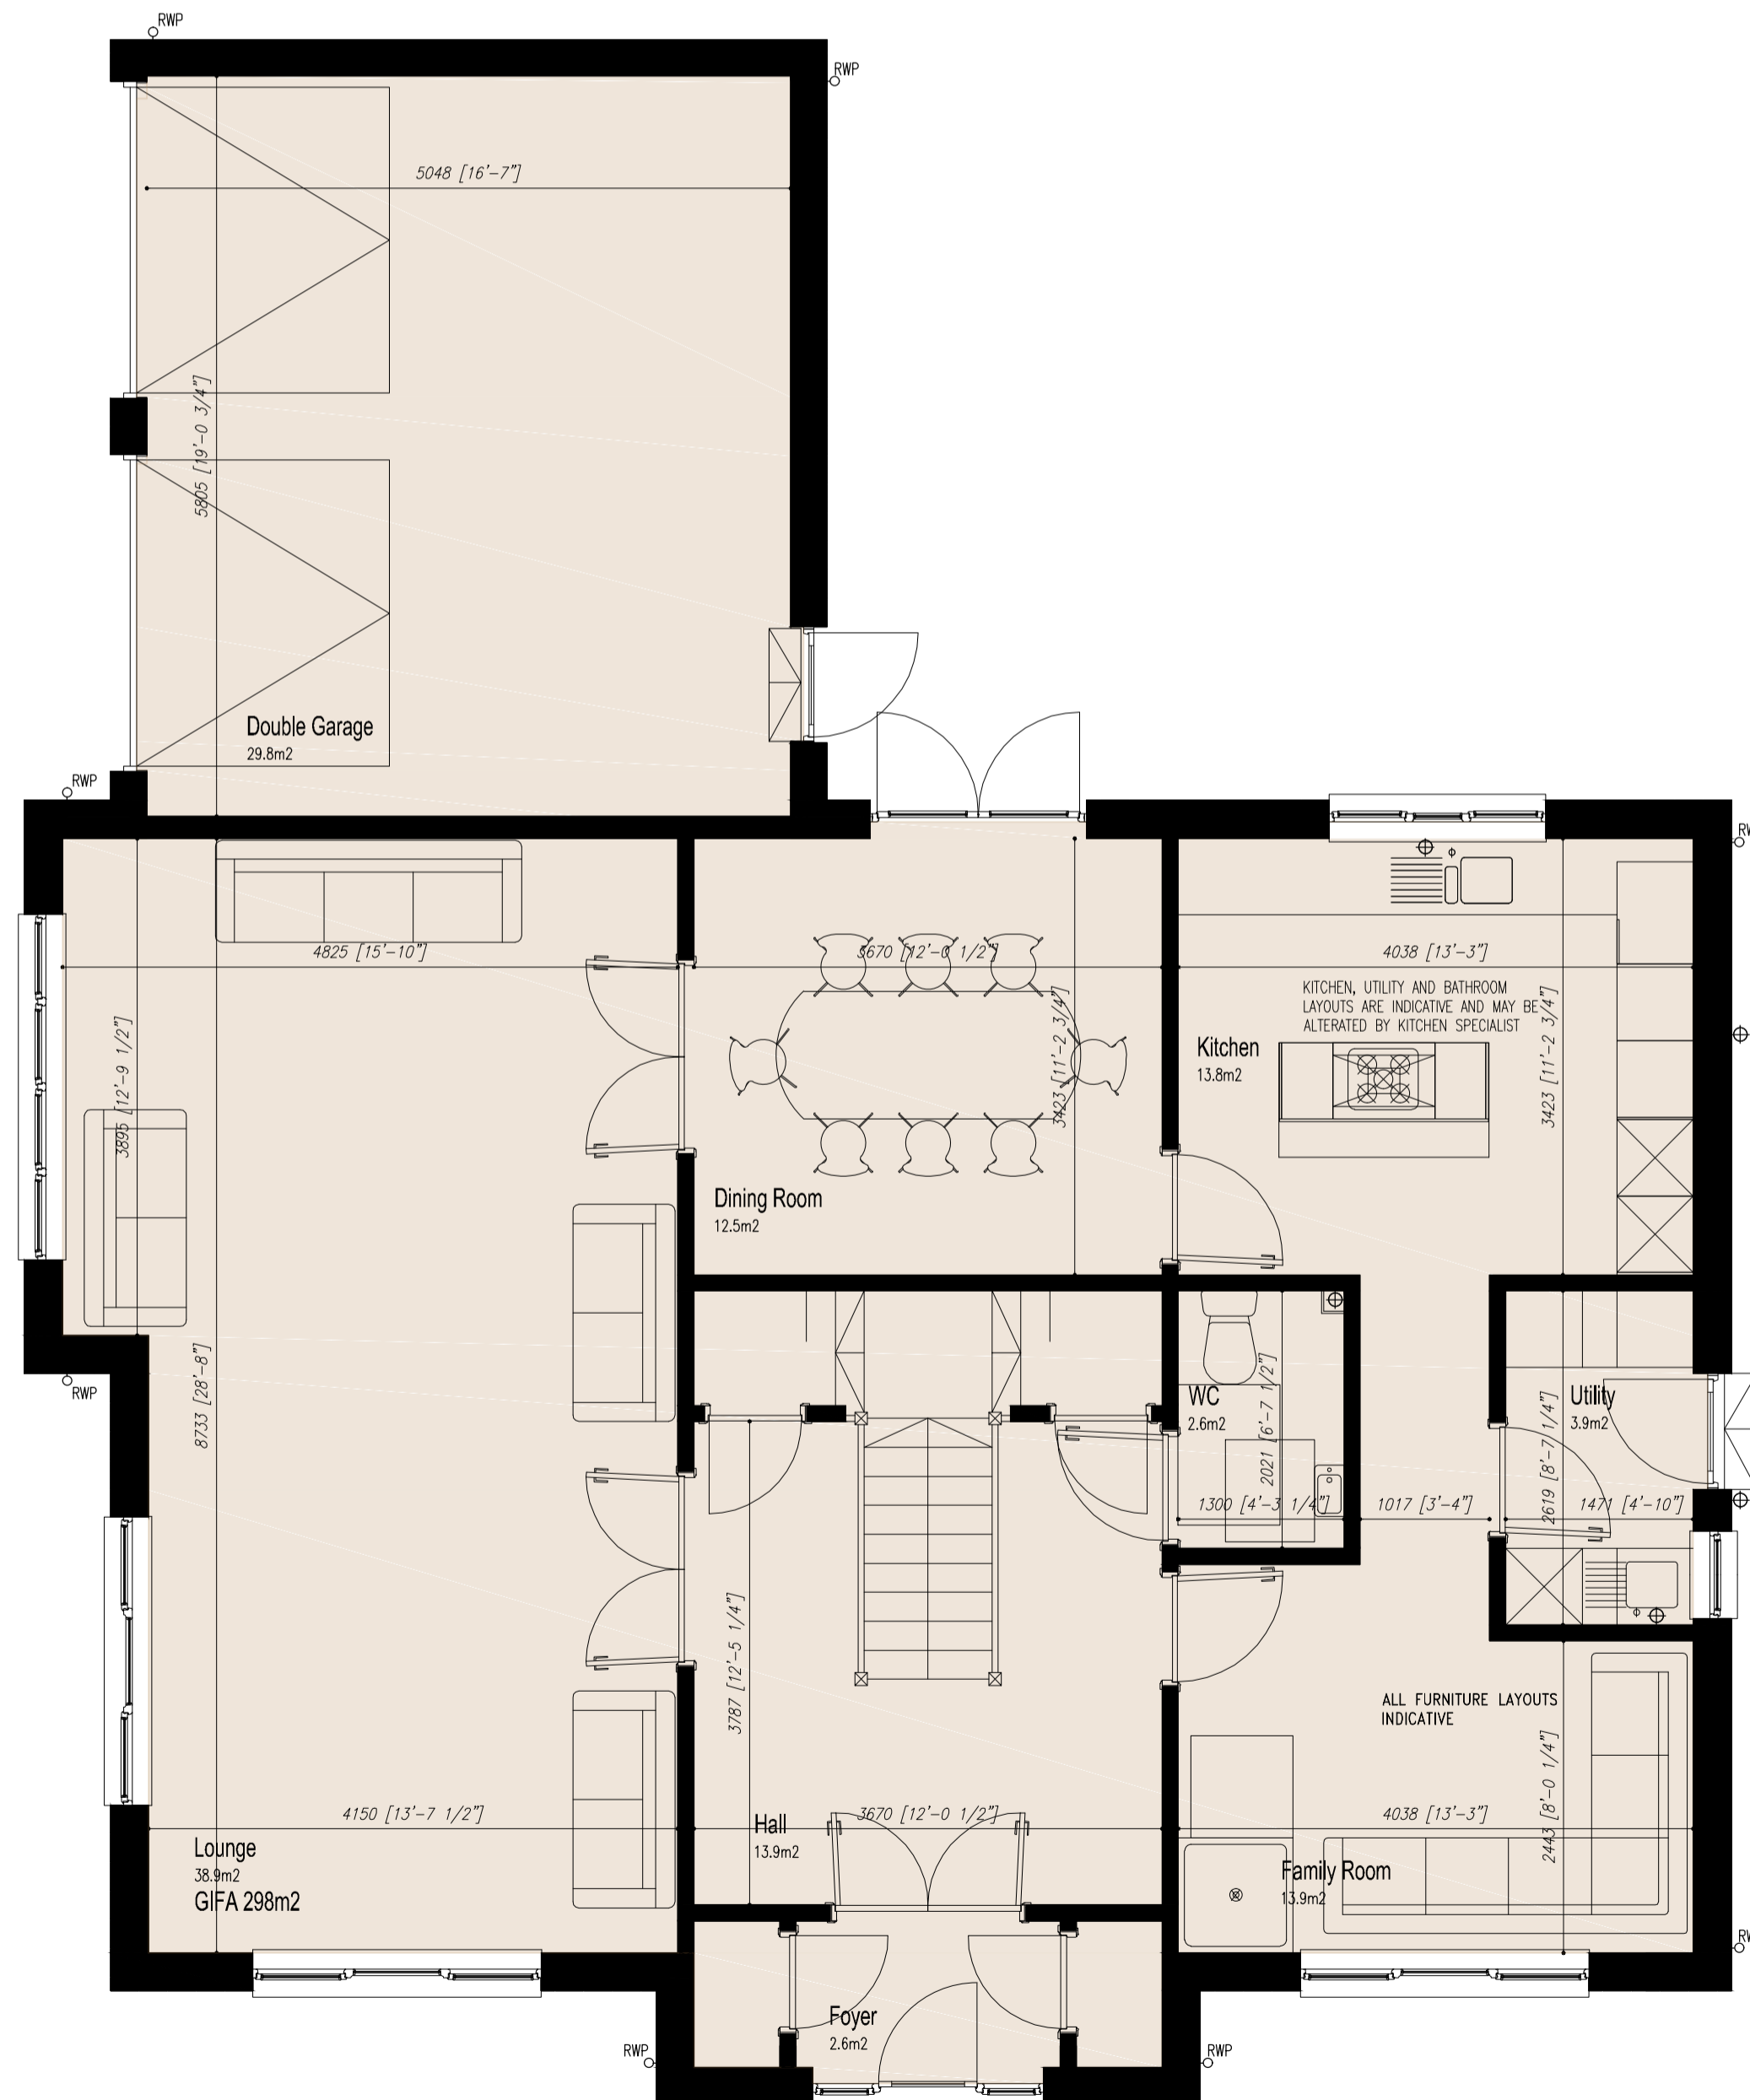

5. Ground Floor Plan
Scale 1:50



6. Upper Floor Plan
Scale 1:50

NOTES
 1. DO NOT SCALE FROM THIS DRAWING.
 2. ALL DIMENSIONS TO BE CHECKED ON SITE.
 3. ALL DRAWINGS TO BE READ IN CONJUNCTION WITH ALL STRUCTURAL ENGINEERS DETAILS & SPEC. A STRUCTURAL ENGINEER MUST APPROVE ALL DRAWINGS BEFORE ANY WORK COMMENCES.
 4. ANY DISCREPANCIES TO BE REPORTED TO W.B. PROPERTIES IMMEDIATELY.
 5. DRAWINGS ARE INDICATIVE ONLY & ARE NOT PART OF ANY CONTRACT UNLESS OTHERWISE STATED.
 THESE DRAWINGS ARE A TRUE REPRESENTATION/COPY OF THE APPLICATION SUBMITTED.
 BY _____
 DATED _____

DATE PRINTED 15.03.22
 PLANNING ISSUE

REV DATE
 PROJECT
 HOUSING DEVELOPMENT LAND
 CUMBERNAULD ROAD, HOGGANFIELD
 GLASGOW

CLIENT
 WB PROPERTIES SCOTLAND LTD

DRAWING TITLE
 HOUSE TYPE 23, DUNCRAGGAN
 GROUND FLOOR PLAN

JOB NUMBER DATE

DRAWING NUMBER REV
 HT23_AL(0)03 A

DRAWN BY SCALE
 1:50, 1:75-A1



WB-PROPERTIES
 3 Birniehill Rd, Hareshaw
 Cieland, ML1 5GX
 01501 825324
 07831 11596
 www.wb-properties.co.uk
 info@wb-properties.co.uk
 sales@wb-properties.co.uk