


- NOTES**
- DO NOT SCALE FROM THIS DRAWING.
 - ALL DIMENSIONS TO BE CHECKED ON SITE.
 - ALL DRAWINGS TO BE READ IN CONJUNCTION WITH ALL STRUCTURAL ENGINEERS DETAILS & SPEC. A STRUCTURAL ENGINEER MUST APPROVE ALL DRAWINGS BEFORE ANY WORK COMMENCES.
 - ANY DISCREPANCIES TO BE REPORTED TO W.B. PROPERTIES IMMEDIATELY.
 - DRAWINGS ARE INDICATIVE ONLY & ARE NOT PART OF ANY CONTRACT UNLESS OTHERWISE STATED.
- THESE DRAWINGS ARE A TRUE REPRESENTATION/COPY OF THE APPLICATION SUBMITTED.
- BY _____
- DATED _____

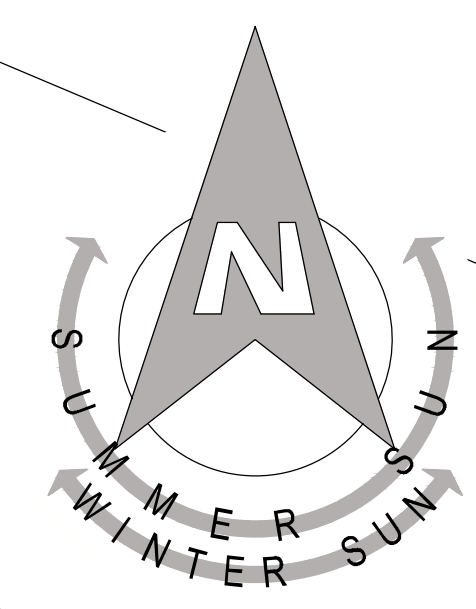

PLANNING ISSUE

REV	DATE
PROJECT PROPOSED HOUSING DEVELOPMENT, 121 BELLSHILL ROAD, UDDINGSTON, G71 6NU	
CLIENT WB PROPERTIES	
DRAWING TITLE PROPOSED SITE PLAN DRAINAGE PROPOSALS PART 2 OF 2	
JOB NUMBER 062/15	DATE
DRAWING NUMBER AL(0)20	REV A
DRAWN BY DWF	SCALE 1:250



WB-PROPERTIES
 25 Bellside Road
 Cleland, ML1 5NP
 01501 825324
 07831 111596
 www.wb-properties.co.uk
 info@wb-properties.co.uk
 sales@wb-properties.co.uk

Site Plan Drainage
 Scale 1:250