


A STRUCTURAL ENGINEER MUST APPROVE ALL DRAWINGS BEFORE ANY WORK COMMENCES.
 4. ANY DISCREPANCIES TO BE REPORTED TO W.B. PROPERTIES IMMEDIATELY.
 5. DRAWINGS ARE INDICATIVE ONLY & ARE NOT PART OF ANY CONTRACT UNLESS OTHERWISE STATED.
 THESE DRAWINGS ARE A TRUE REPRESENTATION/COPY OF THE APPLICATION SUBMITTED.
 BY _____
 DATED _____

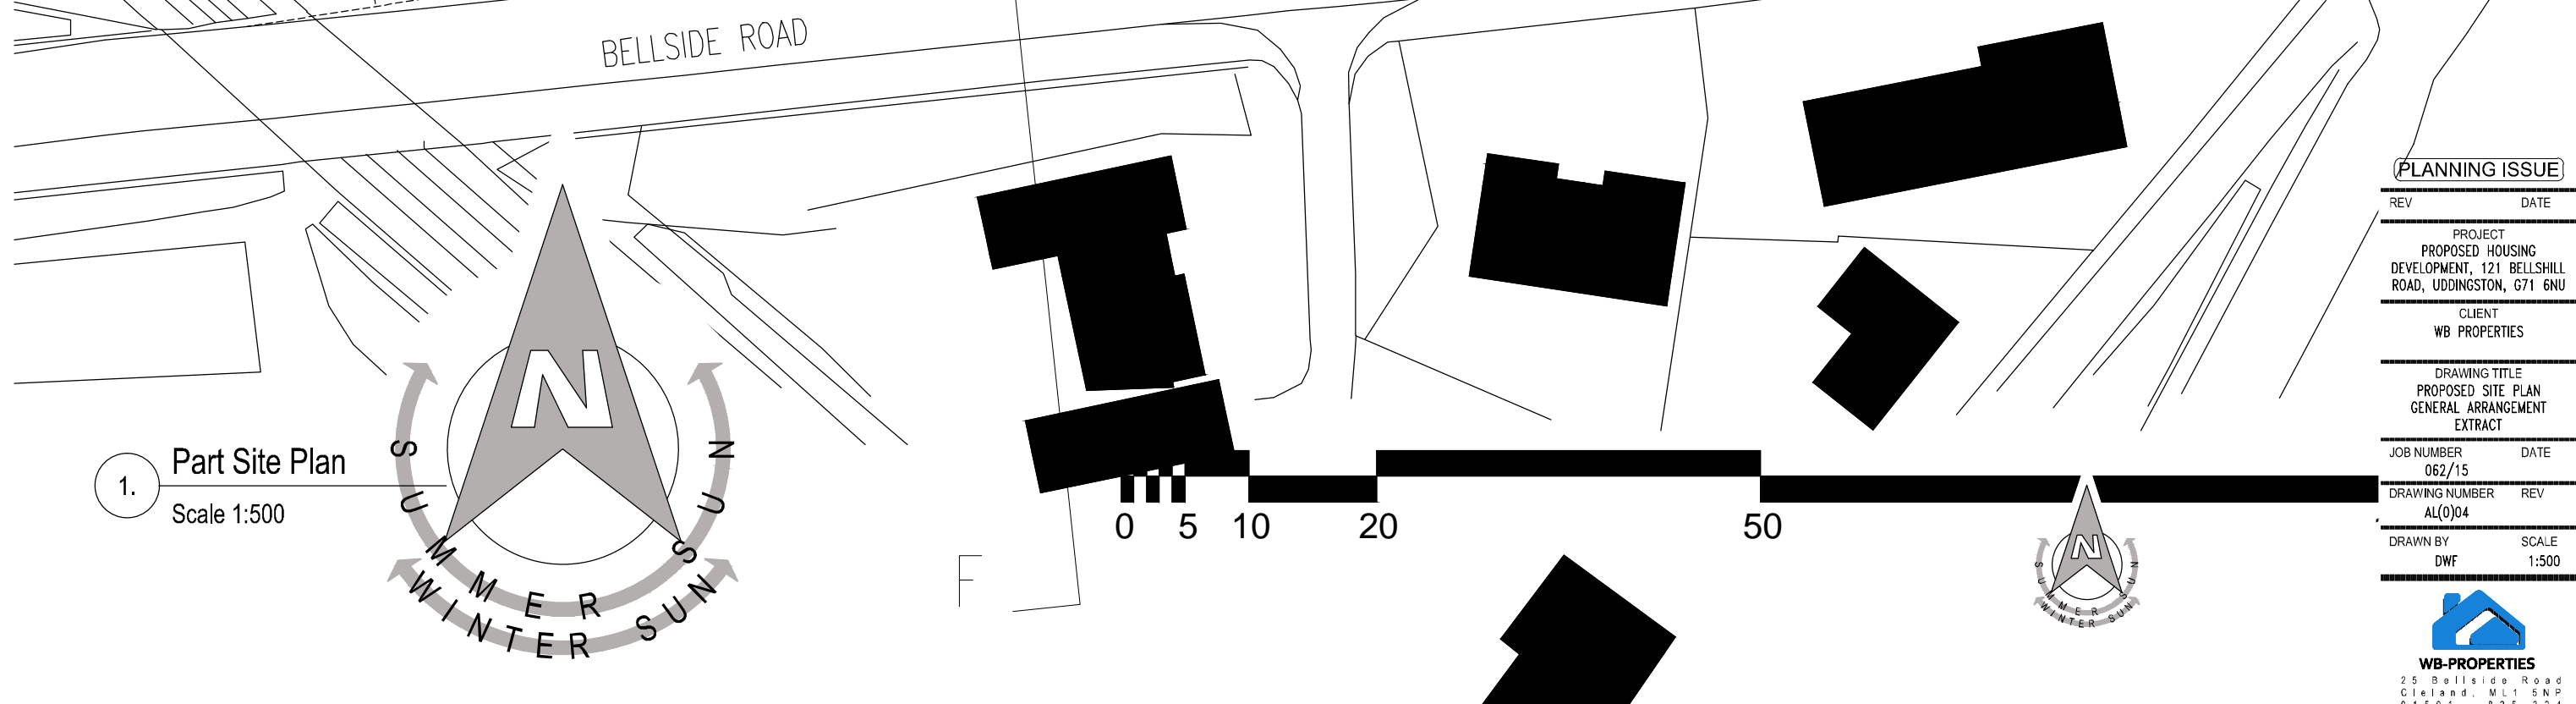

1. Part Site Plan
 Scale 1:500

PLANNING ISSUE

REV	DATE
PROJECT	
PROPOSED HOUSING DEVELOPMENT, 121 BELLSHILL ROAD, UDDINGSTON, G71 6NU	
CLIENT	
WB PROPERTIES	
DRAWING TITLE	
PROPOSED SITE PLAN GENERAL ARRANGEMENT EXTRACT	
JOB NUMBER	DATE
062/15	
DRAWING NUMBER	REV
AL(0)04	
DRAWN BY	SCALE
DWF	1:500

WB-PROPERTIES
 25 Bellside Road
 Cleland, ML1 5NP
 01501 825 324
 07231 111 596
 www.wb-properties.co.uk
 info@wb-properties.com
 sales@wb-properties.co.uk