

**NOTES**

- DO NOT SCALE FROM THIS DRAWING.
- ALL DIMENSIONS TO BE CHECKED ON SITE.
- ALL DRAWINGS TO BE READ IN CONJUNCTION WITH ALL STRUCTURAL ENGINEERS DETAILS & SPEC. A STRUCTURAL ENGINEER MUST APPROVE ALL DRAWINGS BEFORE ANY WORK COMMENCES.
- ANY DISCREPANCIES TO BE REPORTED TO W.B. PROPERTIES IMMEDIATELY.
- DRAWINGS ARE INDICATIVE ONLY & ARE NOT PART OF ANY CONTRACT UNLESS OTHERWISE STATED.

THESE DRAWINGS ARE A TRUE REPRESENTATION/COPY OF THE APPLICATION SUBMITTED.

BY: \_\_\_\_\_  
DATED: \_\_\_\_\_

Social / Affordable		Type 01		2 Bed		Rosewood		Ter(4b)		68m <sup>2</sup>		8	
Total Social												8	
Private Sale		Type 01		2 Bed		Rosewood		Semi		68m <sup>2</sup>		4	
		Type 02		3 Bed		Juniper		Semi		80m <sup>2</sup>		4	
		Type 03		3 Bed		Beech		Det		91m <sup>2</sup>		15	
		Type 06		4 Bed		Larch		Det		124m <sup>2</sup>		1	
		Type 08		4 Bed		Cedar		Det		126m <sup>2</sup>		7	
		Type 09		3 Bed		Cherry T1		Det		93m <sup>2</sup>		4	
		Type 09		3 Bed		Cherry T2		Det		93m <sup>2</sup>		13	
		Type 10		4 Bed		Elder		Det		116m <sup>2</sup>		5	
		Type 11		4 Bed		Poplar		Det		141m <sup>2</sup>		3	
		Type 23		6 Bed		Duncraggan		Det		284m <sup>2</sup>		2	
		Type 25		4 Bed		Blainvaich		Det		314m <sup>2</sup>		1	
		Type 30		4 Bed		Aspen		Det		257m <sup>2</sup>		3	
Total Private												91	
GIFA exclude detached garages													
Total Inc Social												98	
Gross Area of Site 4.5812 Hectares or 11.32 Acres													
Includes some adoptable road outwith ownership													

**PLANNING ISSUE**

REV	DATE

PROJECT  
PROPOSED HOUSING  
DEVELOPMENT, 121 BELLSHILL  
ROAD, UDDINGSTON, G71 6NU

CLIENT  
WB PROPERTIES

DRAWING TITLE  
PROPOSED SITE PLAN


JOB NUMBER	DATE
062/15	

DRAWING NUMBER	REV
AL(0)02	G

DRAWN BY	SCALE
DWF	1:1000



**WB-PROPERTIES**  
25 Bellside Road  
Cleland, ML1 5NP  
01501 825324  
07831 111596  
www.wb-properties.co.uk  
info@wb-properties.com  
sales@wb-properties.co.uk

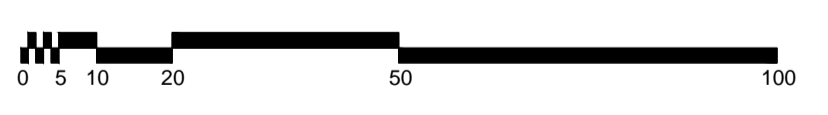

2. Location Plan  
Scale 1:1000

