



NOTES
 1. DO NOT SCALE FROM THIS DRAWING.
 2. ALL DIMENSIONS TO BE CHECKED ON SITE.
 3. ALL DRAWINGS TO BE READ IN CONJUNCTION WITH ALL STRUCTURAL ENGINEERS DETAILS & SPEC. A STRUCTURAL ENGINEER MUST APPROVE ALL DRAWINGS BEFORE ANY WORK COMMENCES.
 4. ANY DISCREPANCIES TO BE REPORTED TO W.B. PROPERTIES IMMEDIATELY.
 5. DRAWINGS ARE INDICATIVE ONLY & ARE NOT PART OF ANY CONTRACT UNLESS OTHERWISE STATED.
 THESE DRAWINGS ARE A TRUE REPRESENTATION/COPY OF THE APPLICATION SUBMITTED.
 BY _____
 DATED _____

Social /Affordable					
Type 01	2 Bed	Rosewood	Ter(4b)	68m2	8
Total Social					8
Private Sale					
Type 01	2 Bed	Rosewood	Semi	68m2	4
Type 02	3 Bed	Juniper	Semi	80m2	4
Type 03	3 Bed	Beech	Det	91m2	15
Type 06	4 Bed	Larch	Det	124m2	1
Type 08	4 Bed	Cedar	Det	126m2	7
Type 09	3 Bed	Cherry T1	Det	93m2	4
Type 09	3 Bed	Cherry T2	Det	93m2	13
Type 10	4 Bed	Elder	Det	116m2	5
Type 11	4 Bed	Poplar	Det	141m2	3
Type 23	6 Bed	Duncraggan	Det	284m2	2
Type 25	4 Bed	Blairvaich	Det	314m2	1
Type 30	4 Bed	Aspen	Det	257m2	3
Total Private					91
GIFA exclude detached garages					
Total Inc Social					98
Gross Area of Site 4.5812 Hectares or 11.32 Acres Includes some adoptable road outwith ownership					

PLANNING ISSUE

REV	DATE
PROJECT PROPOSED HOUSING DEVELOPMENT, 121 BELLSHILL ROAD, UDDINGSTON, G71 6NU	
CLIENT WB PROPERTIES	
DRAWING TITLE PROPOSED SITE PLAN GENERAL ARRANGEMENT	
JOB NUMBER	DATE
062/15	
DRAWING NUMBER	REV
AL(0)01	E
DRAWN BY	SCALE
DWF	1:1000

WB-PROPERTIES
 25 Bellside Road
 Cleland, ML1 5NP
 01501 825324
 07831 11596
 www.wb-properties.co.uk
 info@wb-properties.com
 sales@wb-properties.co.uk

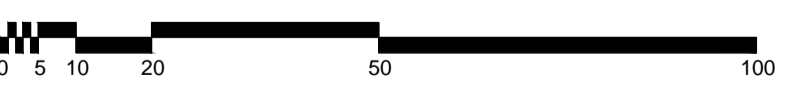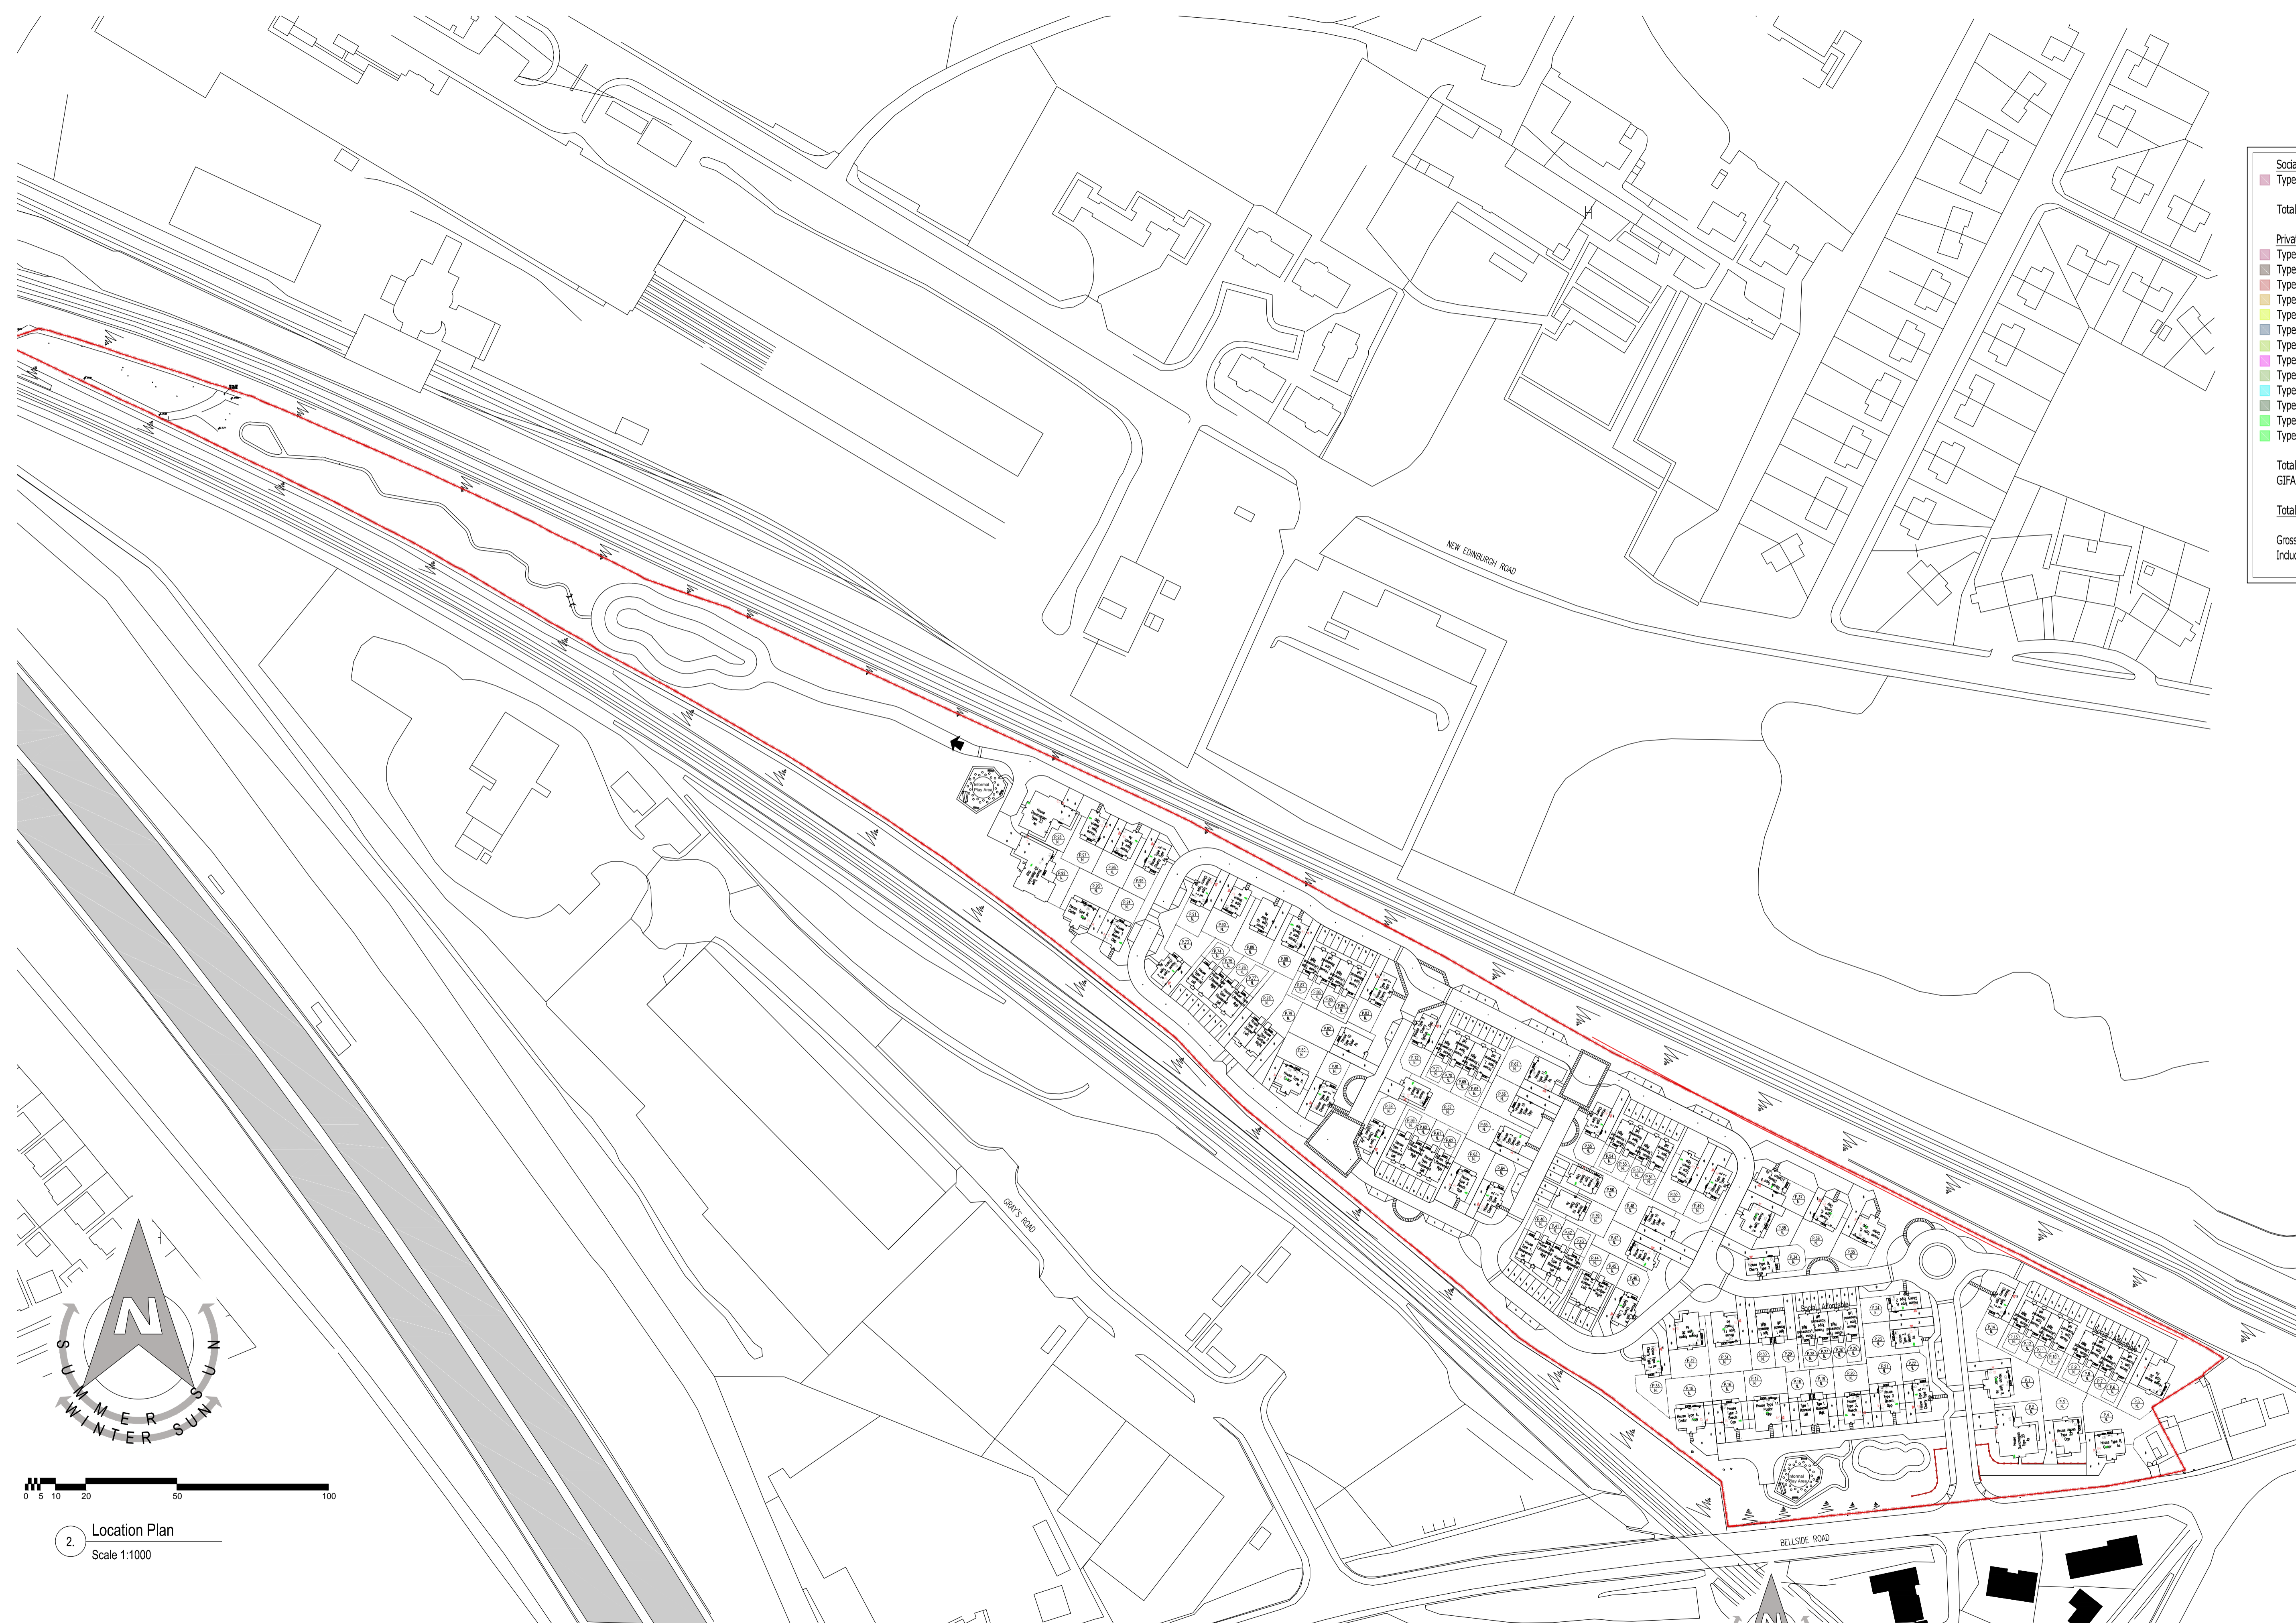

2. Location Plan
 Scale 1:1000

