


This copy has been made by or with the authority of Midlothian Council pursuant to Section 47 of the Designs and Patents Act 1988. Unless that Act provides a relevant exception to copyright, the copy must not be copied without the prior permission of the copyright owner.

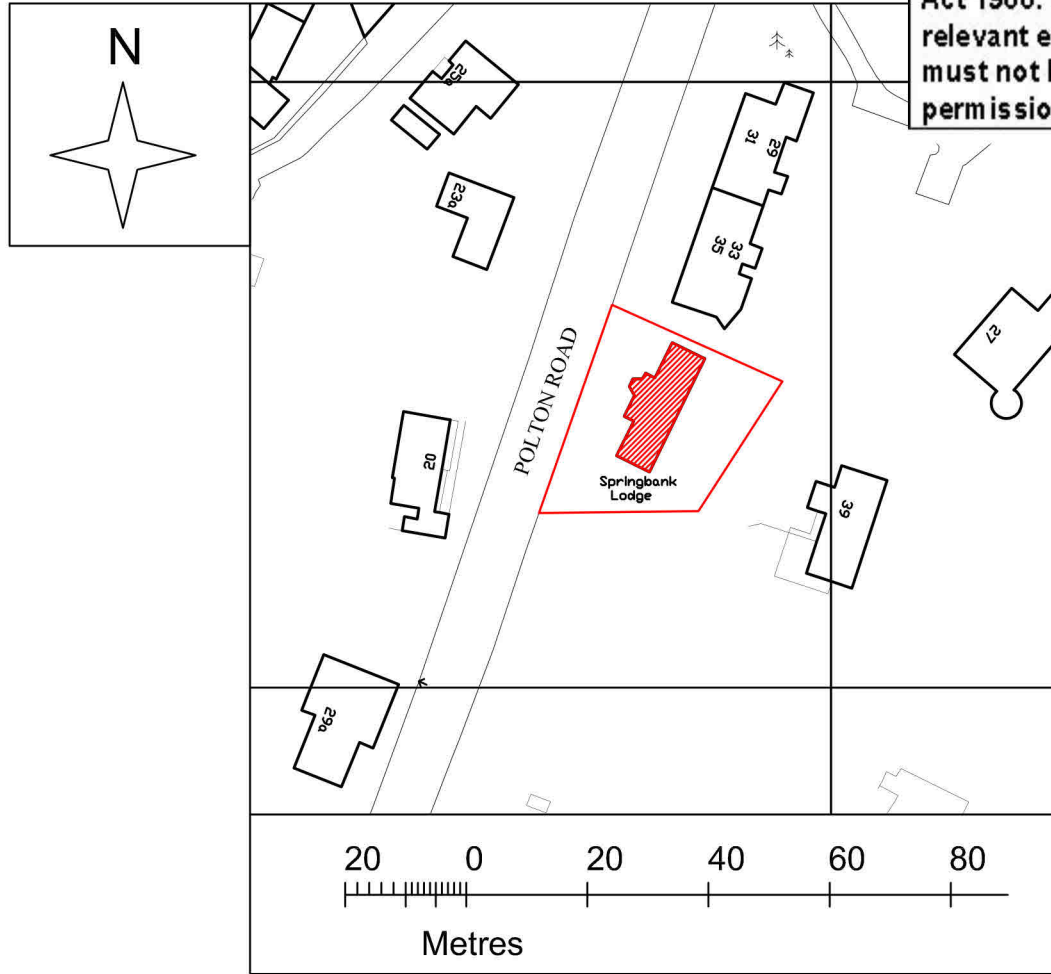

EXISTING SITE PLAN 1:1250

| | | | | | | | | | | |
|---|--|--|--|---|---------------------|------------------------|----------------------|-------------|--------------|-----------------|
| <p>Kyla Martin BDes (Hons) Architectural Services Ltd Registered in Scotland. Company number SC589048. 97 Newington Road, Edinburgh, EH9 1QW Tel: 0131 629 0060 Email: admin@kylamartinarchitecturalservices.co.uk Web: www.kylamartinarchitecturalservices.co.uk</p> | <p>SERVICES OFFERED: FREE CONSULTATION SKETCH PROPOSALS PLANNING APPLICATIONS LISTED BUILDING APPLICATIONS BUILDING WARRANT APPLICATIONS AMENDMENT TO WARRANT APPLICATIONS DEED PLANS LIQUOR LICENSING DRAWINGS</p> | <p>THIS DRAWING WAS PREPARED TO OBTAIN BUILDING CONTROL AND/OR PLANNING PERMISSION AND CAN ONLY BE USED AS A WORKING DRAWING WITH PERMISSION FROM KYLA MARTIN. THIS DRAWING IS NOT TO BE REPRODUCED WITHOUT PERMISSION.</p> <p>CONTRACTOR NOT TO DEVIATE FROM THE APPROVED DRAWING WITHOUT INFORMING KYLA MARTIN.</p> <p>ALL SIZES AND DIMENSIONS TO BE VERIFIED.</p> | <p>DRAWING TITLE: Existing site plan JOB TITLE: 37 Polton Road, Lasswade, Midlothian, EH18 1AF CLIENT: Filomena & Giancarlo Crolla</p> <table border="1"> <tr> <td>DRAWING NO: 1089 EXISTING SITE PLAN</td> <td>DATE: 04.10.2021</td> <td>STATUS: PL, LB & BW</td> <td>SCALE: 1:1250 @A4</td> </tr> </table> | DRAWING NO: 1089 EXISTING SITE PLAN | DATE: 04.10.2021 | STATUS: PL, LB & BW | SCALE: 1:1250 @A4 | <p>REV:</p> | <p>DATE:</p> | <p>DETAILS:</p> |
| DRAWING NO: 1089 EXISTING SITE PLAN | DATE: 04.10.2021 | STATUS: PL, LB & BW | SCALE: 1:1250 @A4 | | | | | | | |