


**PROPOSED REAR ELEVATION SCALE 1:50**

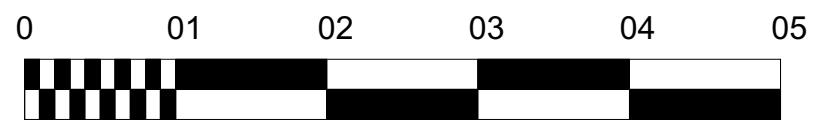

scale Bar

1423.AL(0) 14	A
<b>Client:</b> Eamon Clarke	
<b>Project:</b> Proposed Conversion of Existing garage into a study and proposed Two storey side Extension, at No 18 Wyndale Avenue B&D 2000	
<b>Drawing:</b> Proposed Rear Elevation and part Side Elevation	
<b>Scale:</b> 1:50 @ A3	
<b>Date:</b> November 2021	
<b>Drawn:</b> LJD	<b>Checked:</b>