


**EXISTING SITE PLAN SCALE 1: 200**



**PROPOSED SITE PLAN SCALE 1: 200**

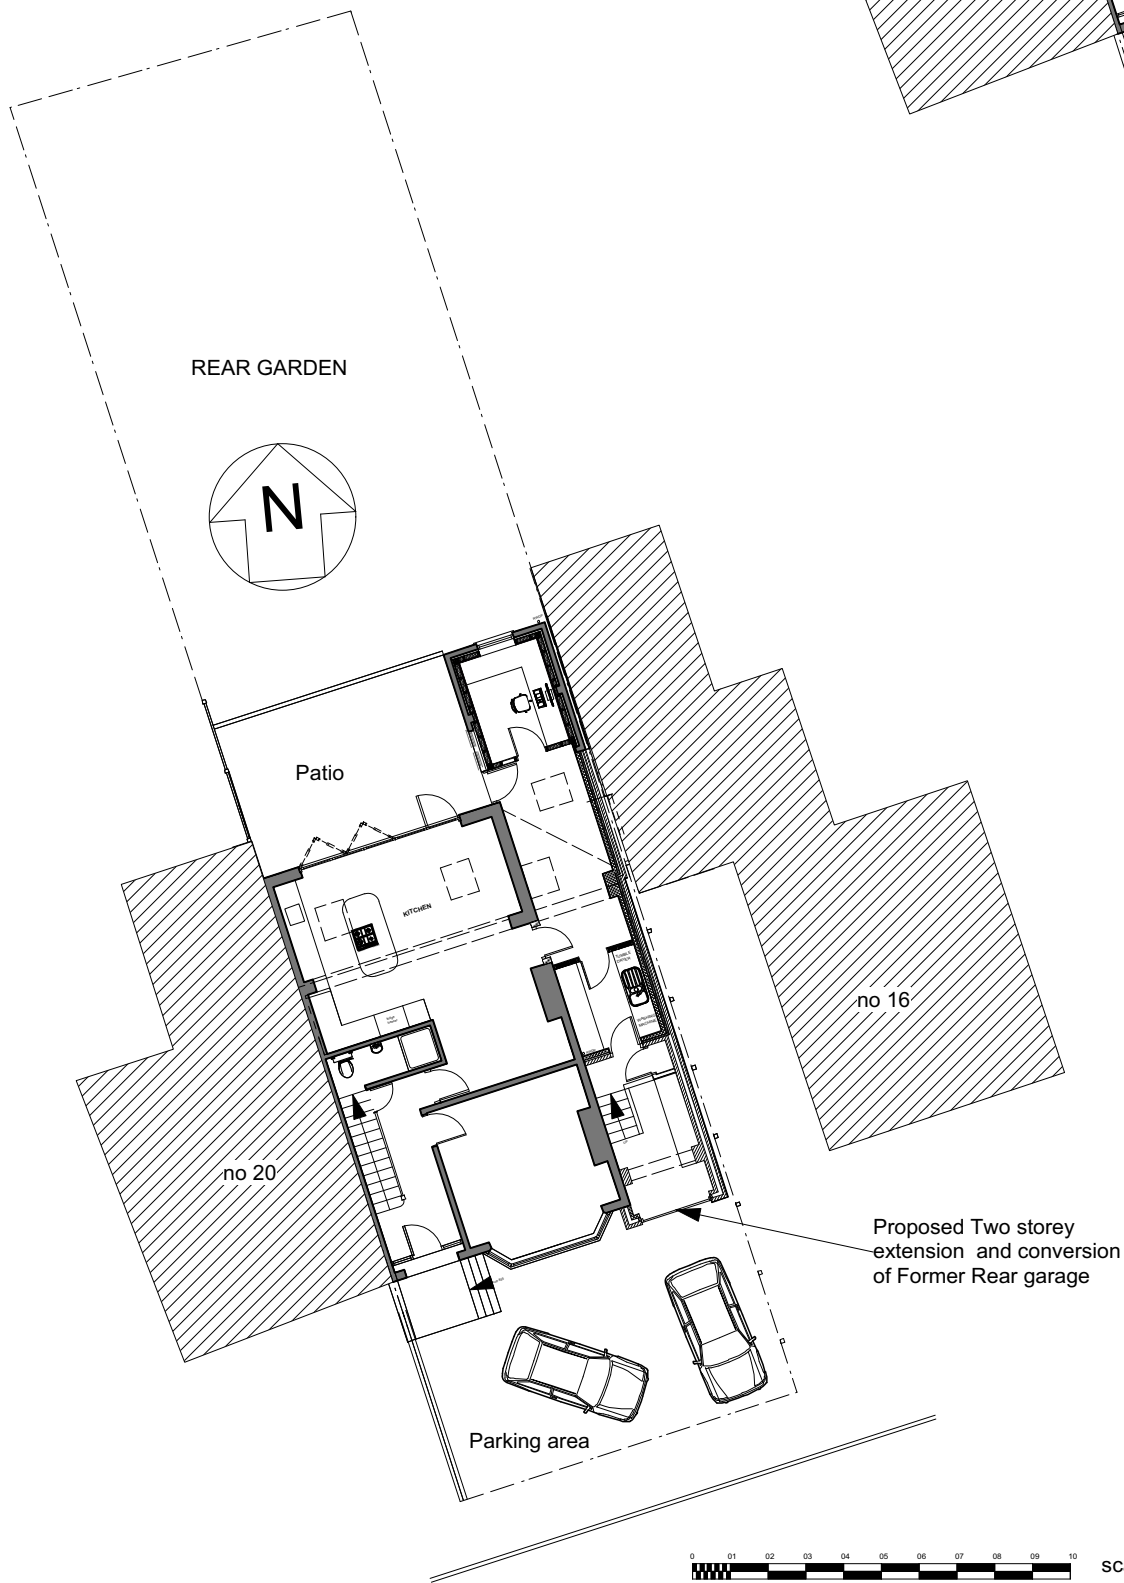

1423.AL(0) 15		A
<b>Client:</b>	Eamon Clarke	
<b>Project:</b>	Proposed Conversion of Existing garage into a study and proposed Two storey side Extension, at No 18 Wyedale Avenue B9 2QQ	
<b>Drawing:</b>	Existing and Proposed Site Plan	
<b>Scale:</b>	1:200	@ A3
<b>Date:</b>	March 2022	
<b>Drawn:</b>	LJD	Checked: