

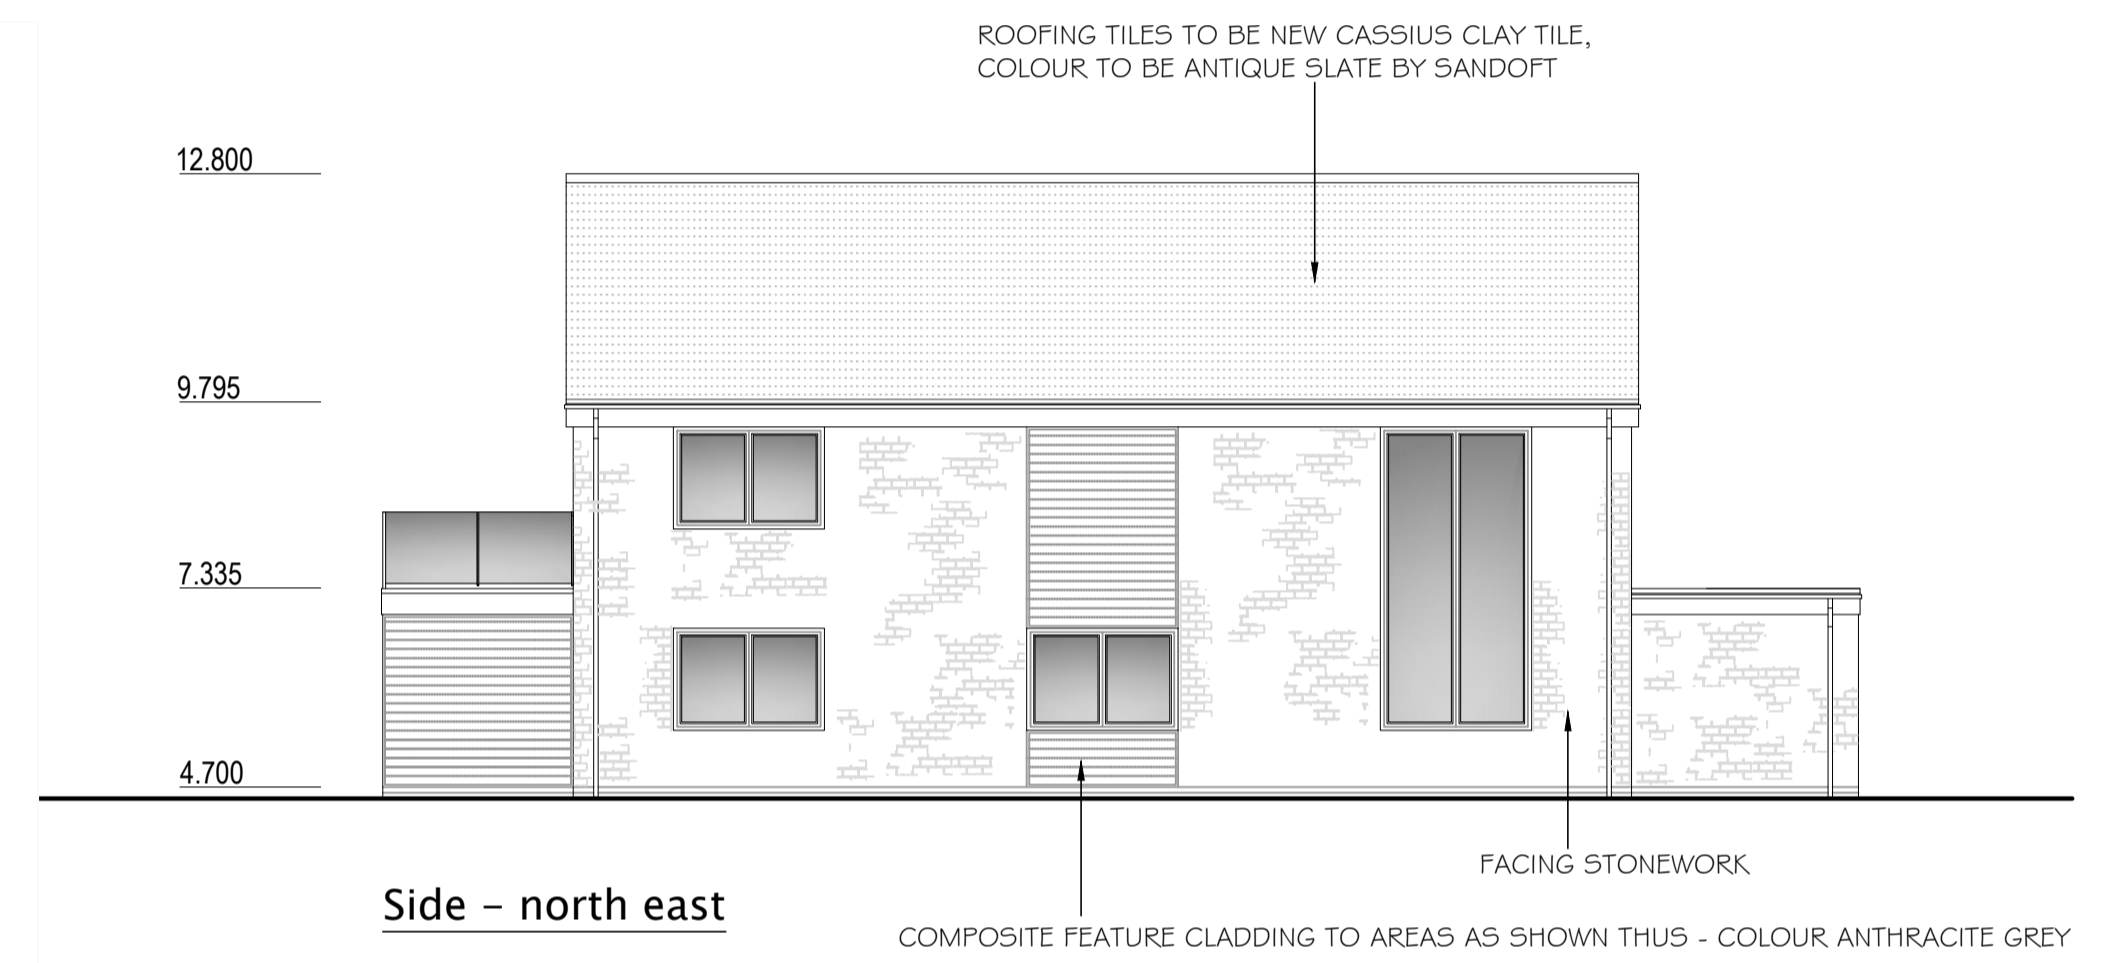


Proposed Elevations - (scale 1:100)

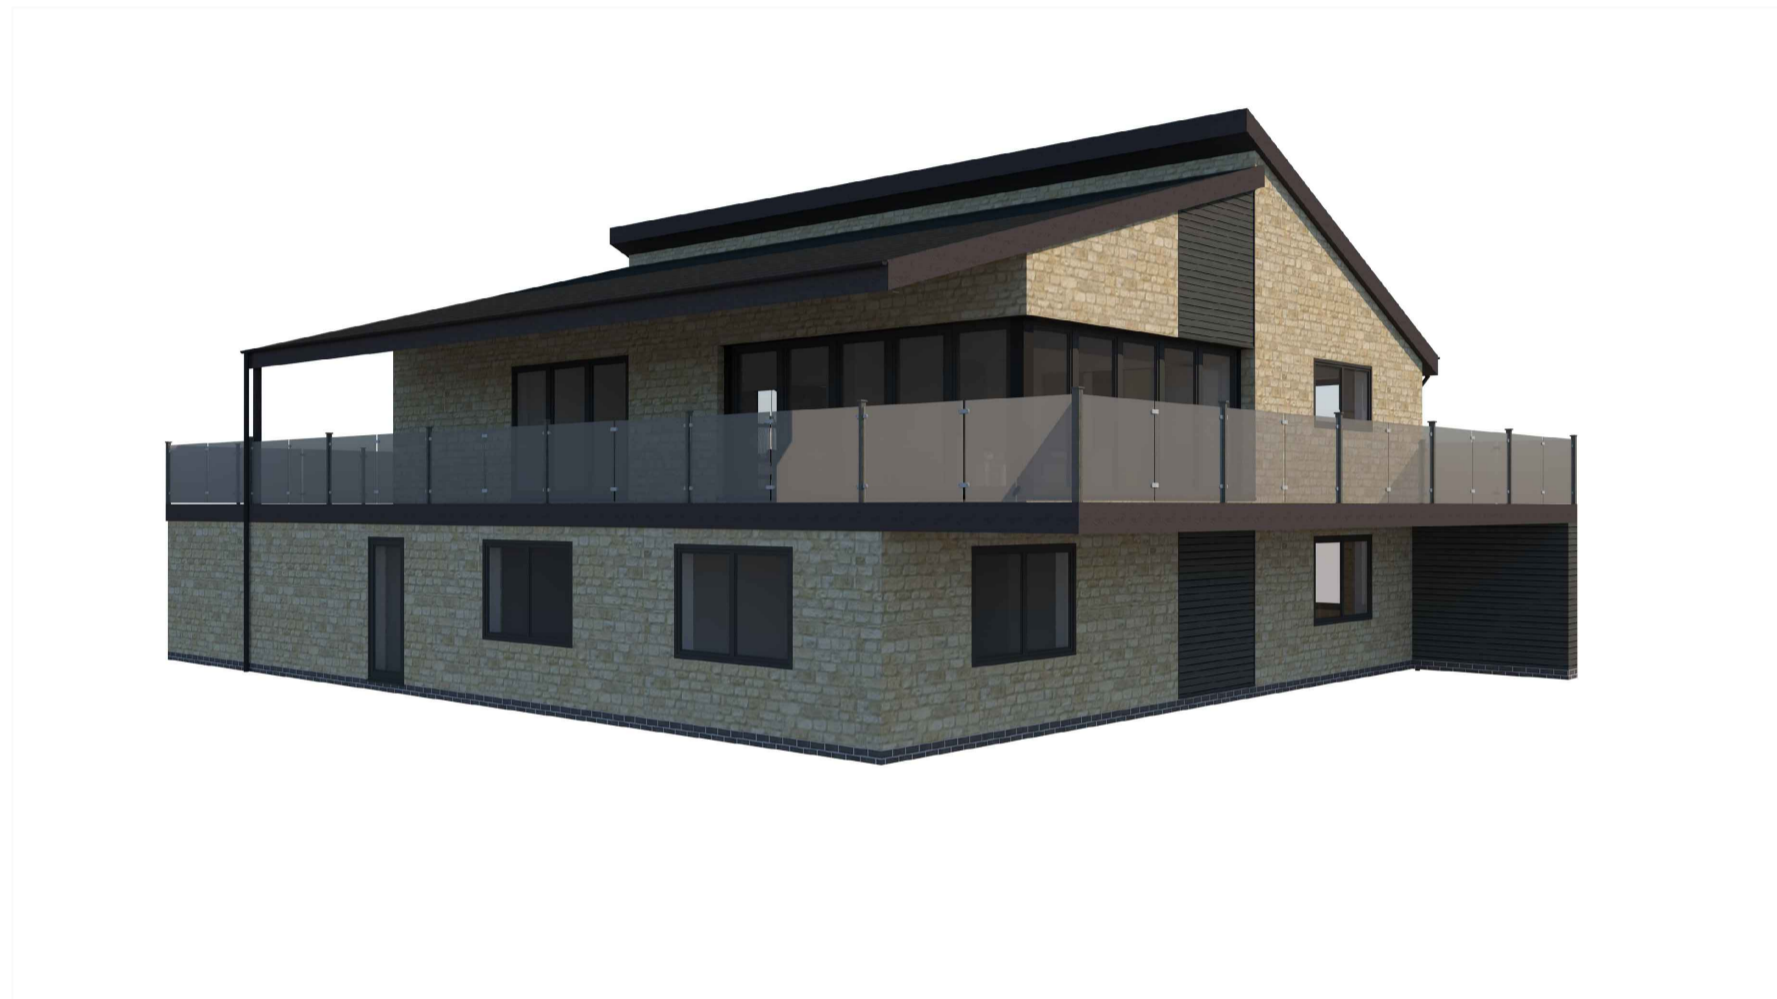

Proposed Visuals (n.t.s)

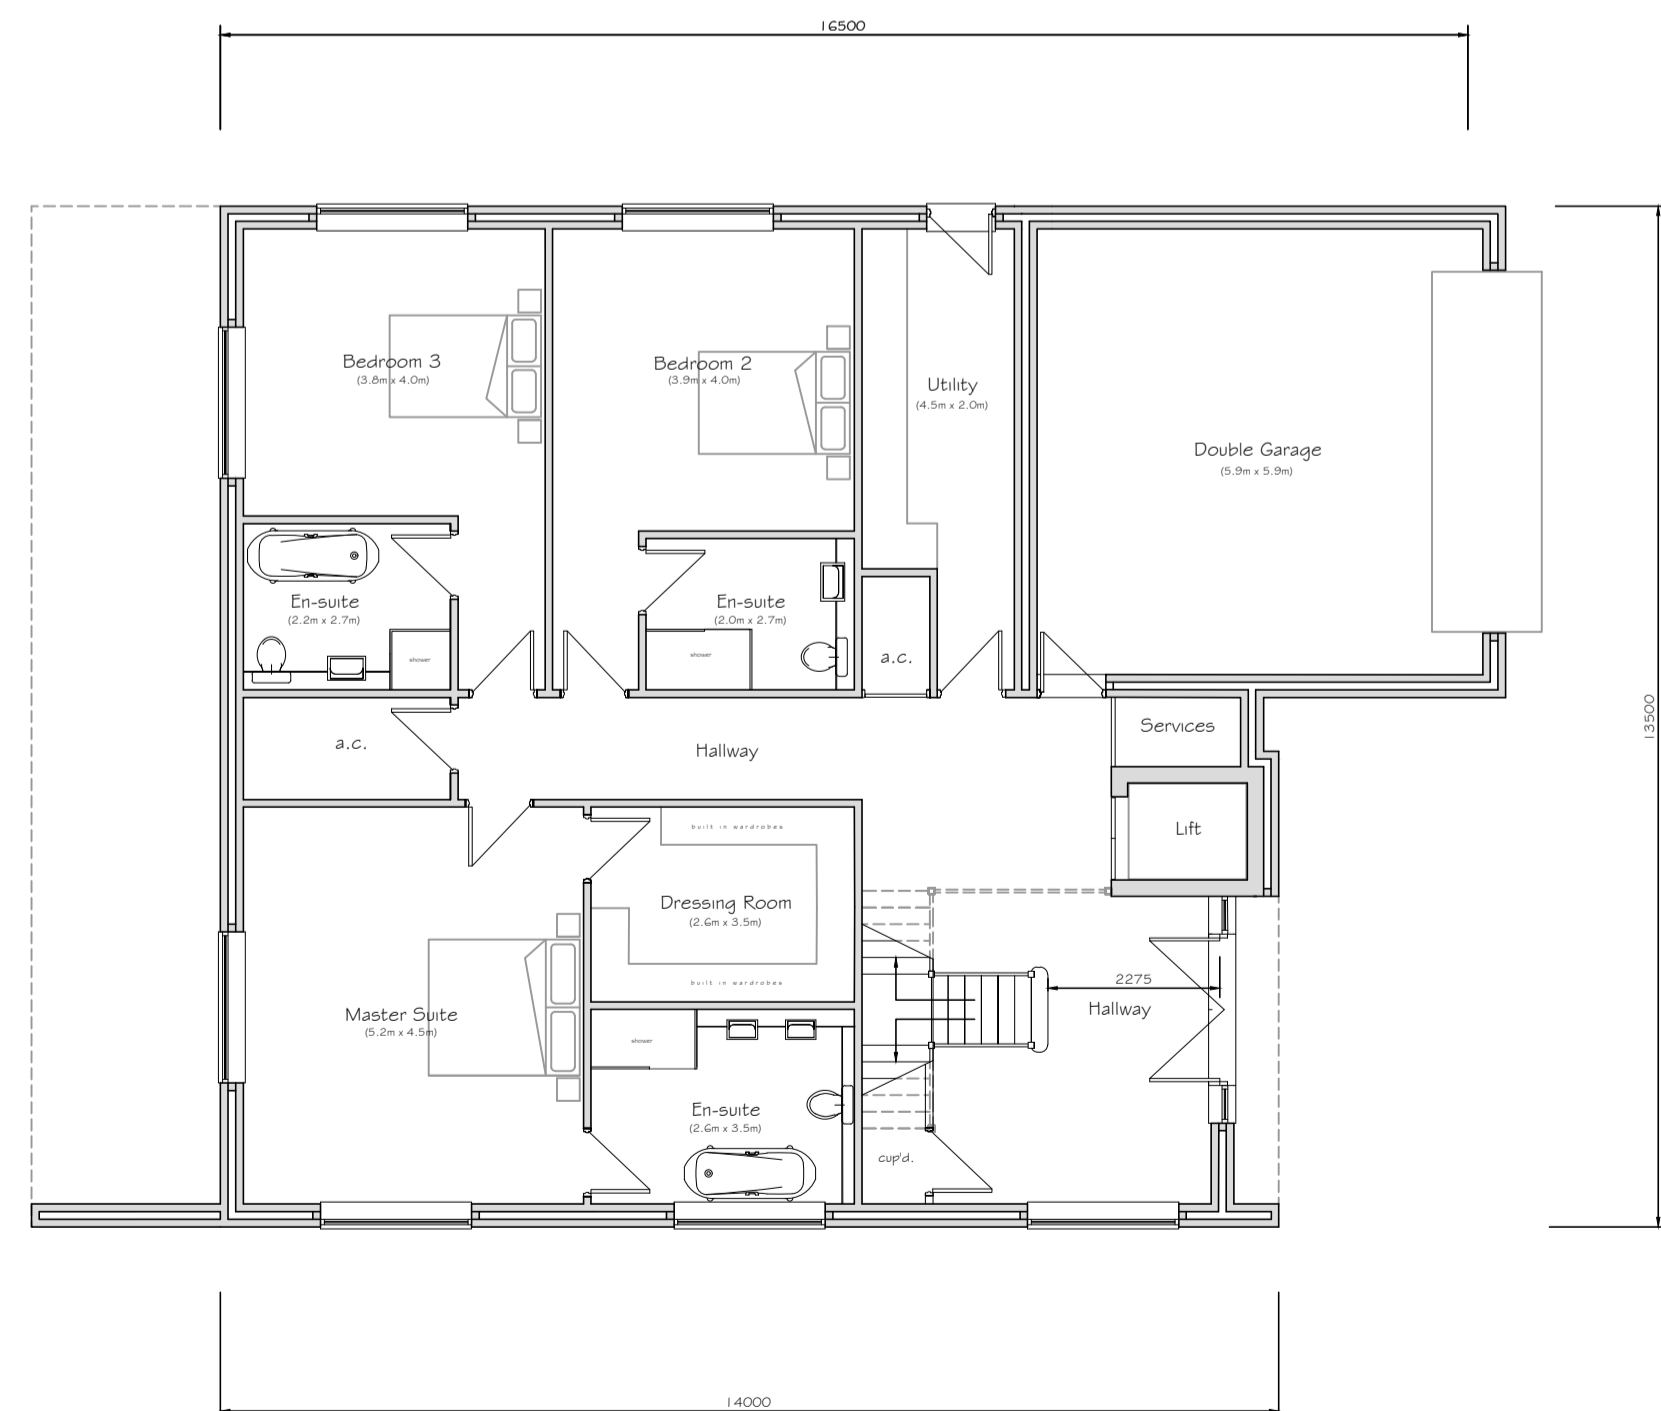

Proposed Ground Floor Plan (scale 1:100)
floor area = 148 m2 - not including garage



Proposed First Floor Plan (scale 1:100)
floor area = 135 m2

A		Maternal Finish Revised	03/22
Revision	Amendment	Date	

Client
Mr and Mrs Cope

Project
Proposed Replacement Dwelling
Crow Lane Farm
Great Hale
Lincolnshire

Project Title
Proposed Plans and Elevations

Project No.
212680-03A

Scale
1:100

Date
06/21

Rick Smith Design
Architectural Design Consultancy

Arden House, 18 Eastgate
Sleaford, Lincolnshire NG34 7DP
Tel: 01529 414363 or 07786 838788
e-mail: rick@ricksmithdesign.com