



West Elevation

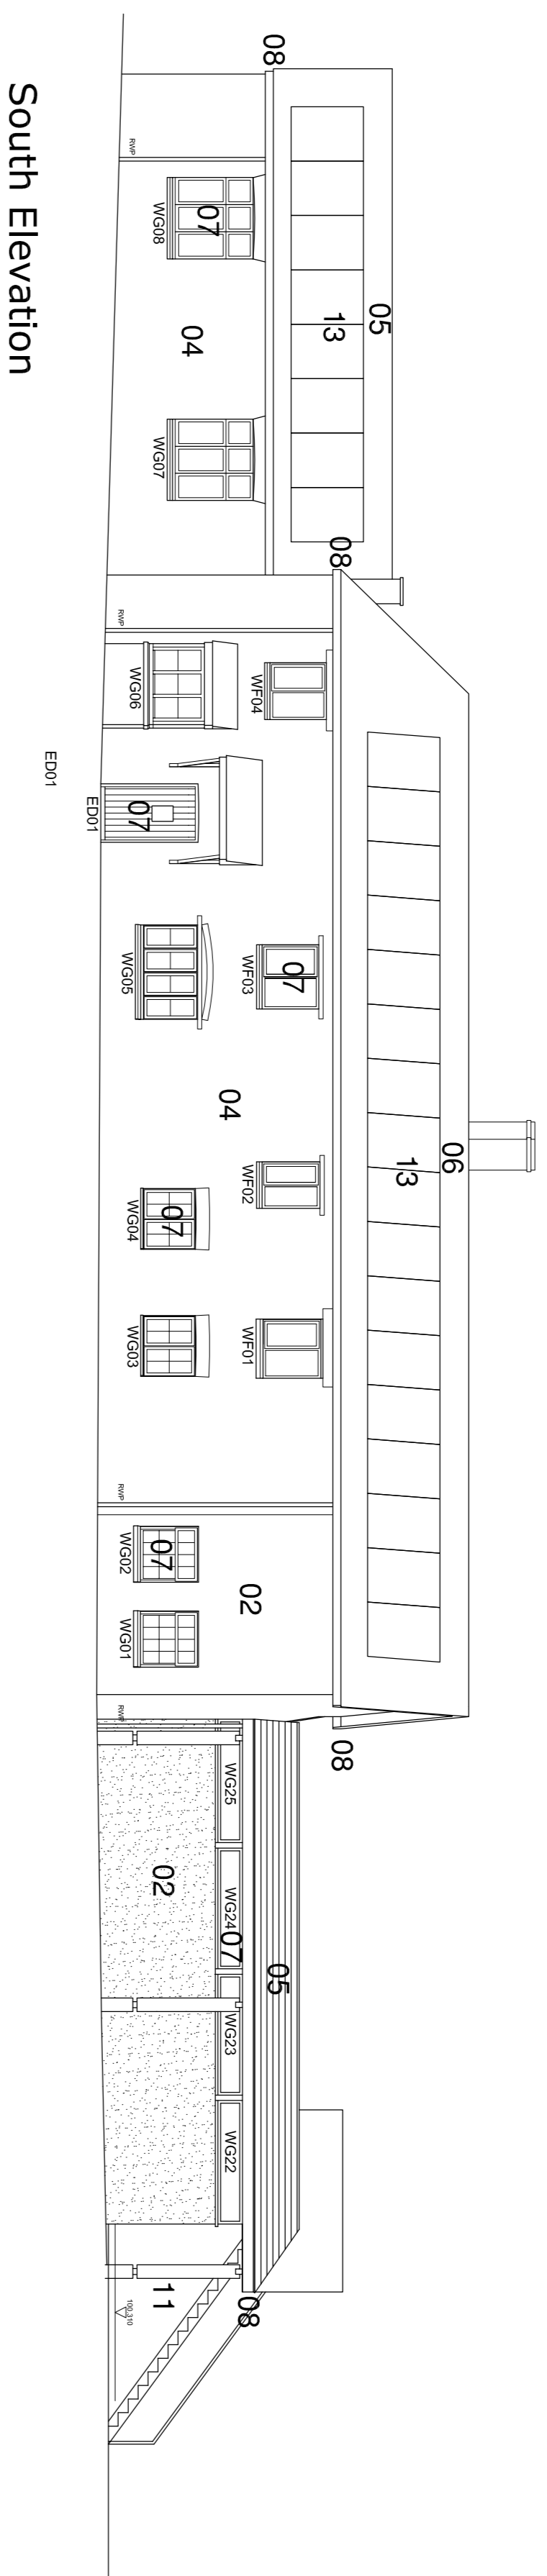


South Elevation


- Sheet Notes:**
01. Cedar cladding (Colour TBC)
 02. Painted rough cast render
 03. Painted smooth render
 04. Random stone
 05. Tile roof
 06. Slate roof
 07. New hardwood timber windows and doors throughout
 08. PVC rain water goods
 09. PVC windows and doors
 10. Colour coated aluminium
 11. Oak feature columns
 12. Galvanised steel stairs
 13. Solar PV panels

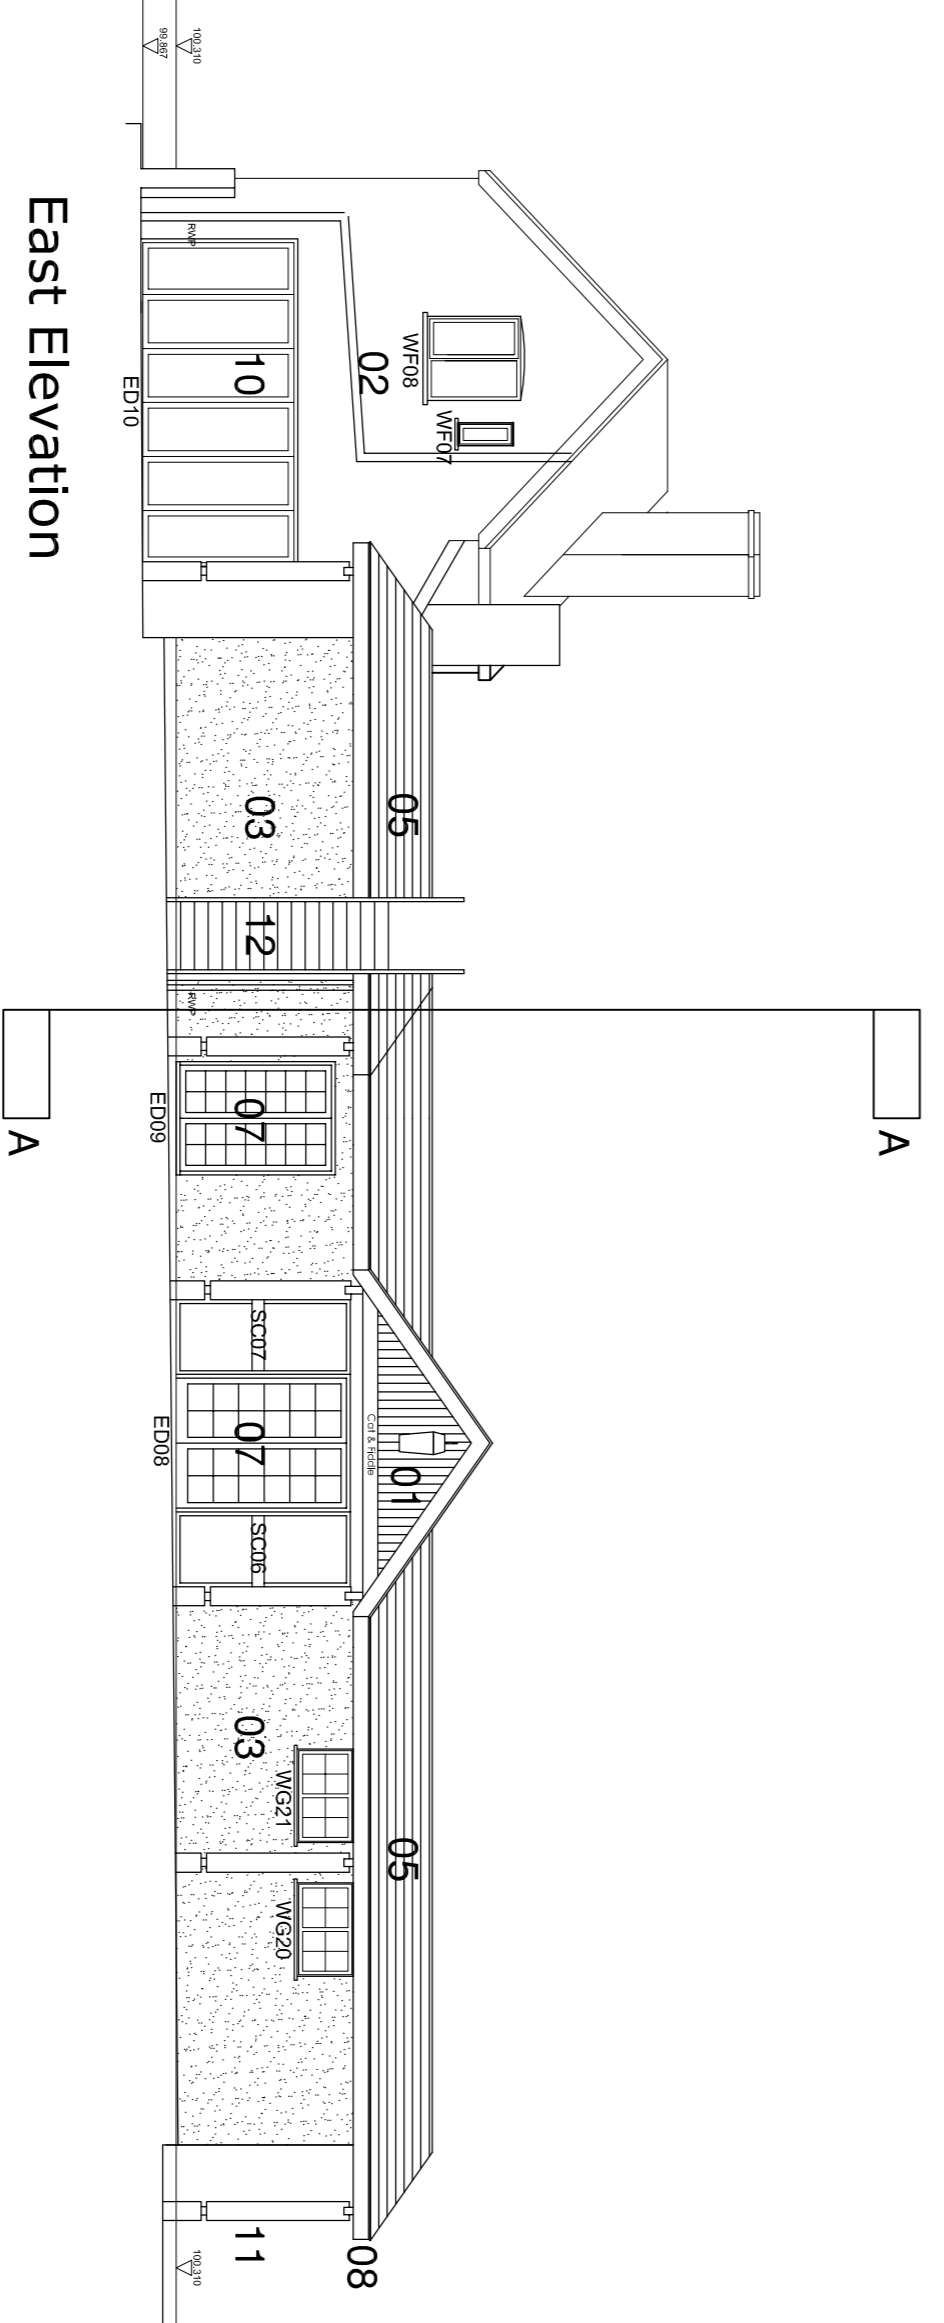

East Elevation

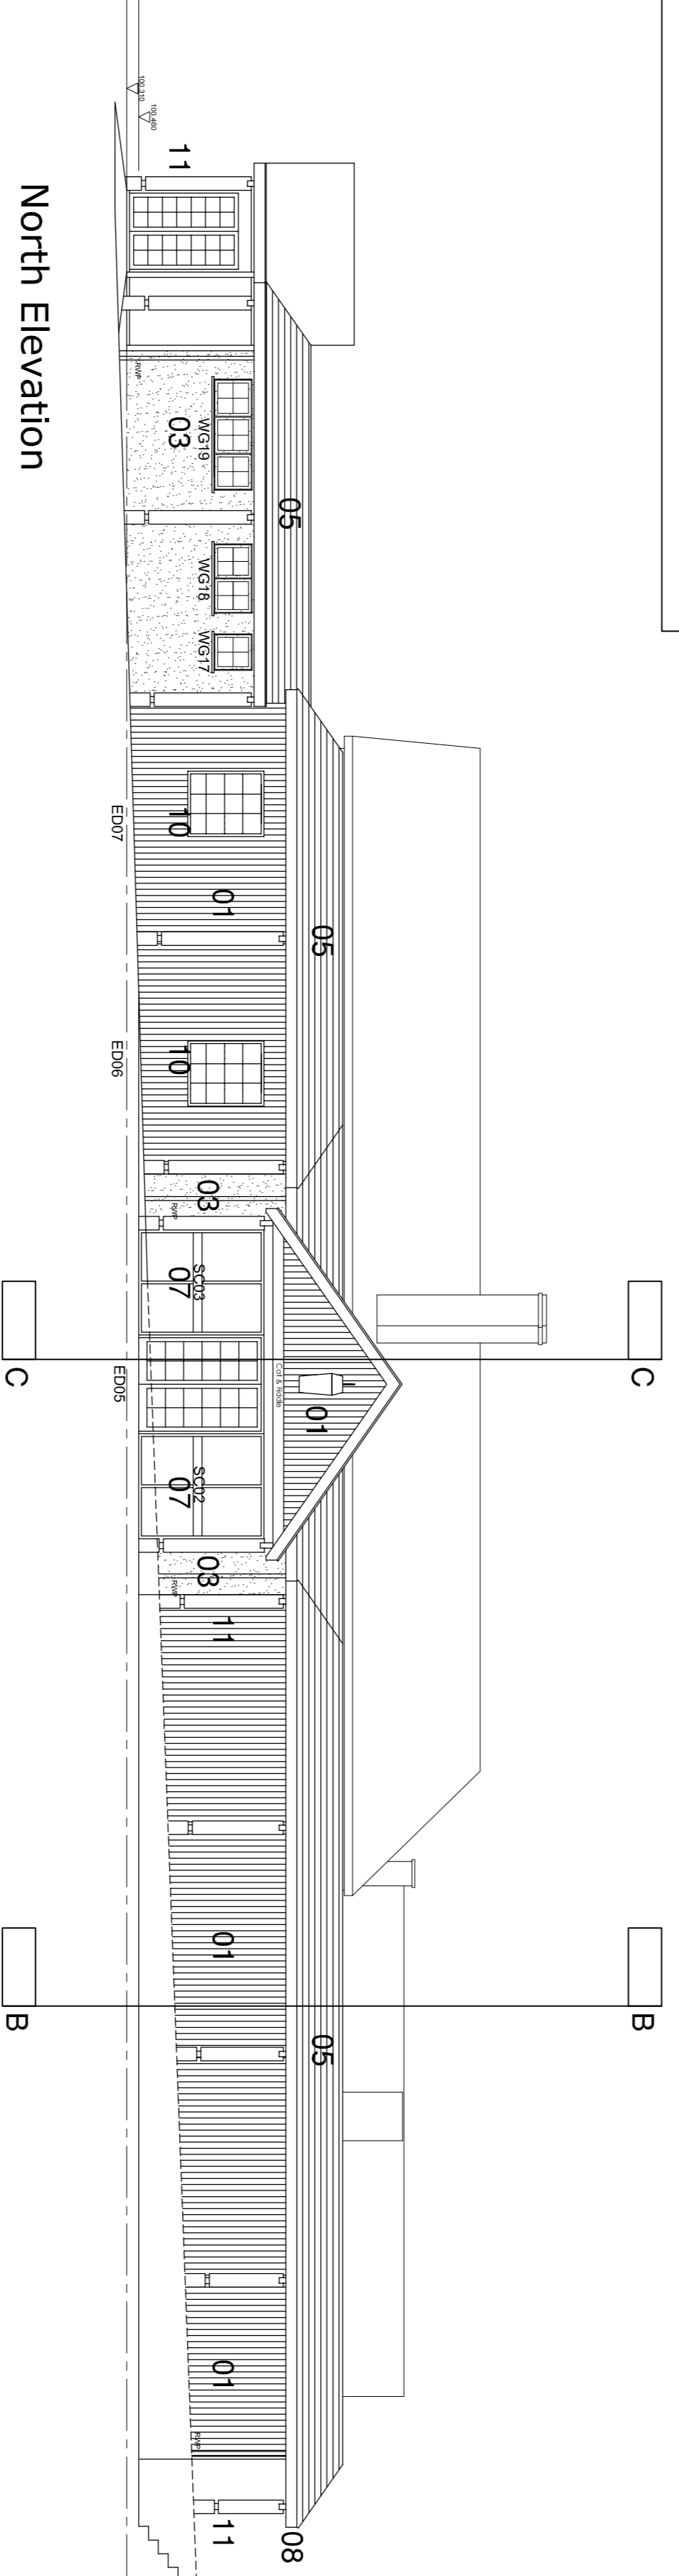

North Elevation

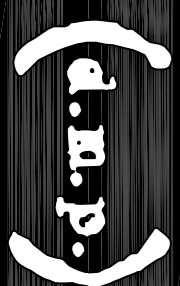

designmanagementpartnership
8 Trade Street, Cardiff, CF10 5DF
T +44(0)29 2064 4829
F +44(0)29 2064 4831
E mail@designmanagementpartnership.com

no	date	revision
1	18/08/16	Issue for planning
2	20/09/17	Revised to all proposed plans

Figured dimensions to be used in preference to scaled sizes

All dimensions to be checked by the contractor before commencing work and any discrepancies reported to the architect

The contractor shall be responsible for the accuracy of the work and any discrepancies reported to the architect

This drawing is the property of designmanagementpartnership

Copyright reserved by them and their agents and on the condition that the recipient, reproduction, modification or application to any use, printed or otherwise, without the prior written consent of designmanagementpartnership

code	date	drawn	checked	date	status	date	no
02A1	1/100	AE	-	18/08/16	Planning	18/01	B

220