


# Existing Site Plan

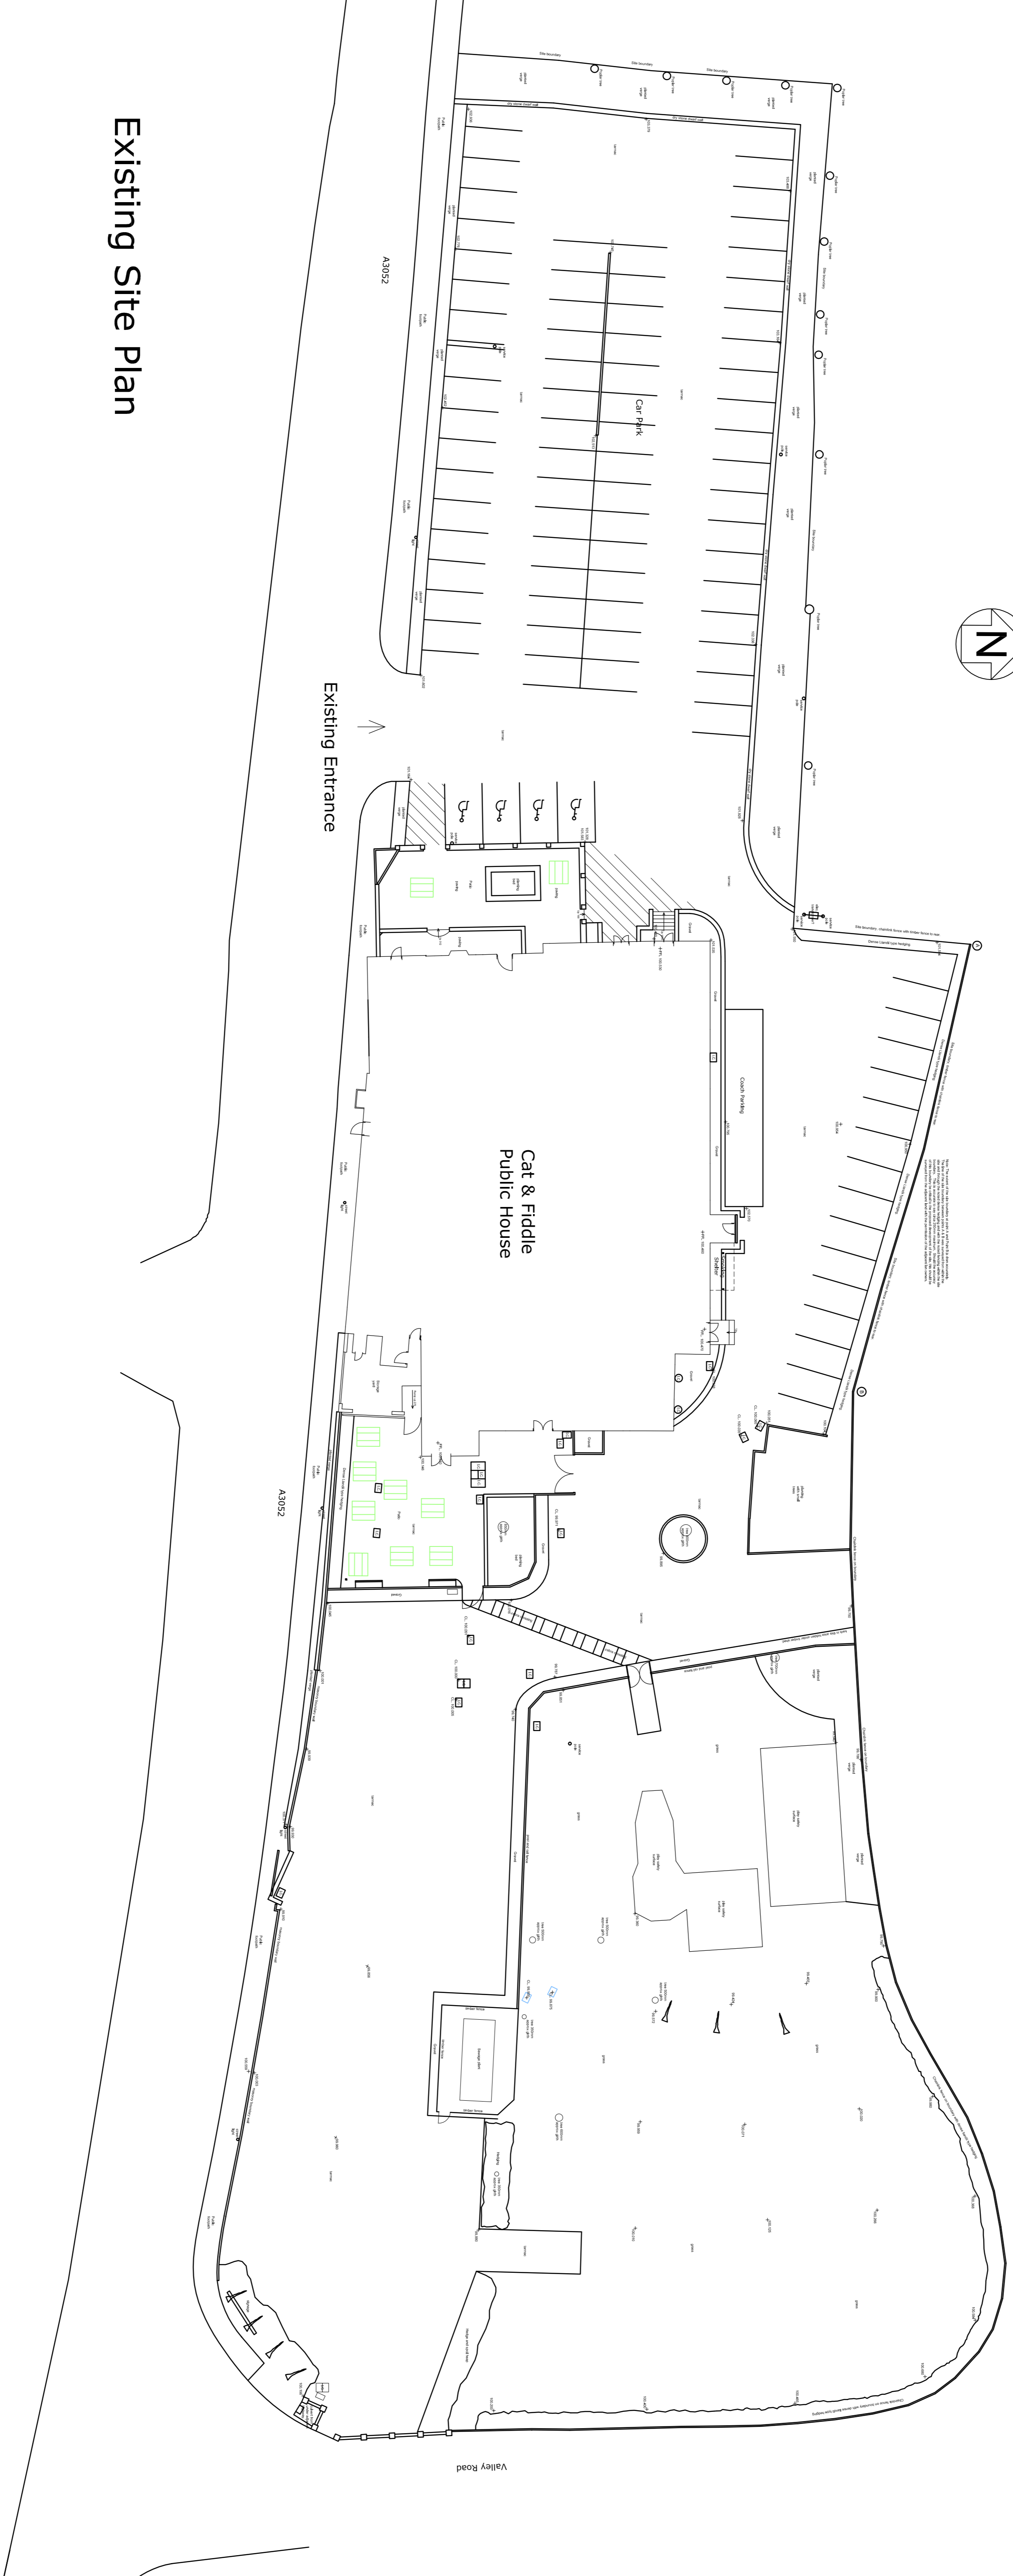

**(d.m.p.)**  
**designmanagementpartnership**  
 8 Trade Street, Cardiff, CF10 5DT  
 T +44(0)29 2064 4829  
 F +44(0)29 2064 4831  
 E mail@designmanagementpartnership.com

NO.	DATE	REVISIONS	NO.	DATE	REVISIONS	NO.	DATE	REVISIONS
1	1/25/20		1			1		
2			2			2		
3			3			3		

Figured dimensions to be used in preference to scaled dimensions. All dimensions required to be provided by the contractor before commencing work and any dimensions to be noted in conjunction with structural drawings and other construction drawings.

This drawing is the property of **designmanagementpartnership**. Copyright is reserved by them and it is not to be used, in whole or in part, for any other project, in any form, without the prior written consent of **designmanagementpartnership**.

code	DA1	drawn	AE	checked		date	18/08/18	status	Planning	zone	16.011	rev	
title	Existing Site Plan					client	Cat and Fiddle Cyst St, Mary St, Austerl Brewery				003		