


Notes:

Copyright@SequinDesign


This drawing is the property of SEQUIN DESIGN and is the subject of Intellectual Property Rights including copyright and design right and shall not be reproduced, copied, loaned or submitted to any other party without the written consent of SEQUIN DESIGN. This drawing is not to be scaled for construction, just to scale for planning purposes. Only figured dimensions to be taken. Any discrepancies to be reported SEQUIN DESIGN prior to setting out or ordering of any materials.




PROPOSED FRONT ELEVATION
SCALE 1:50

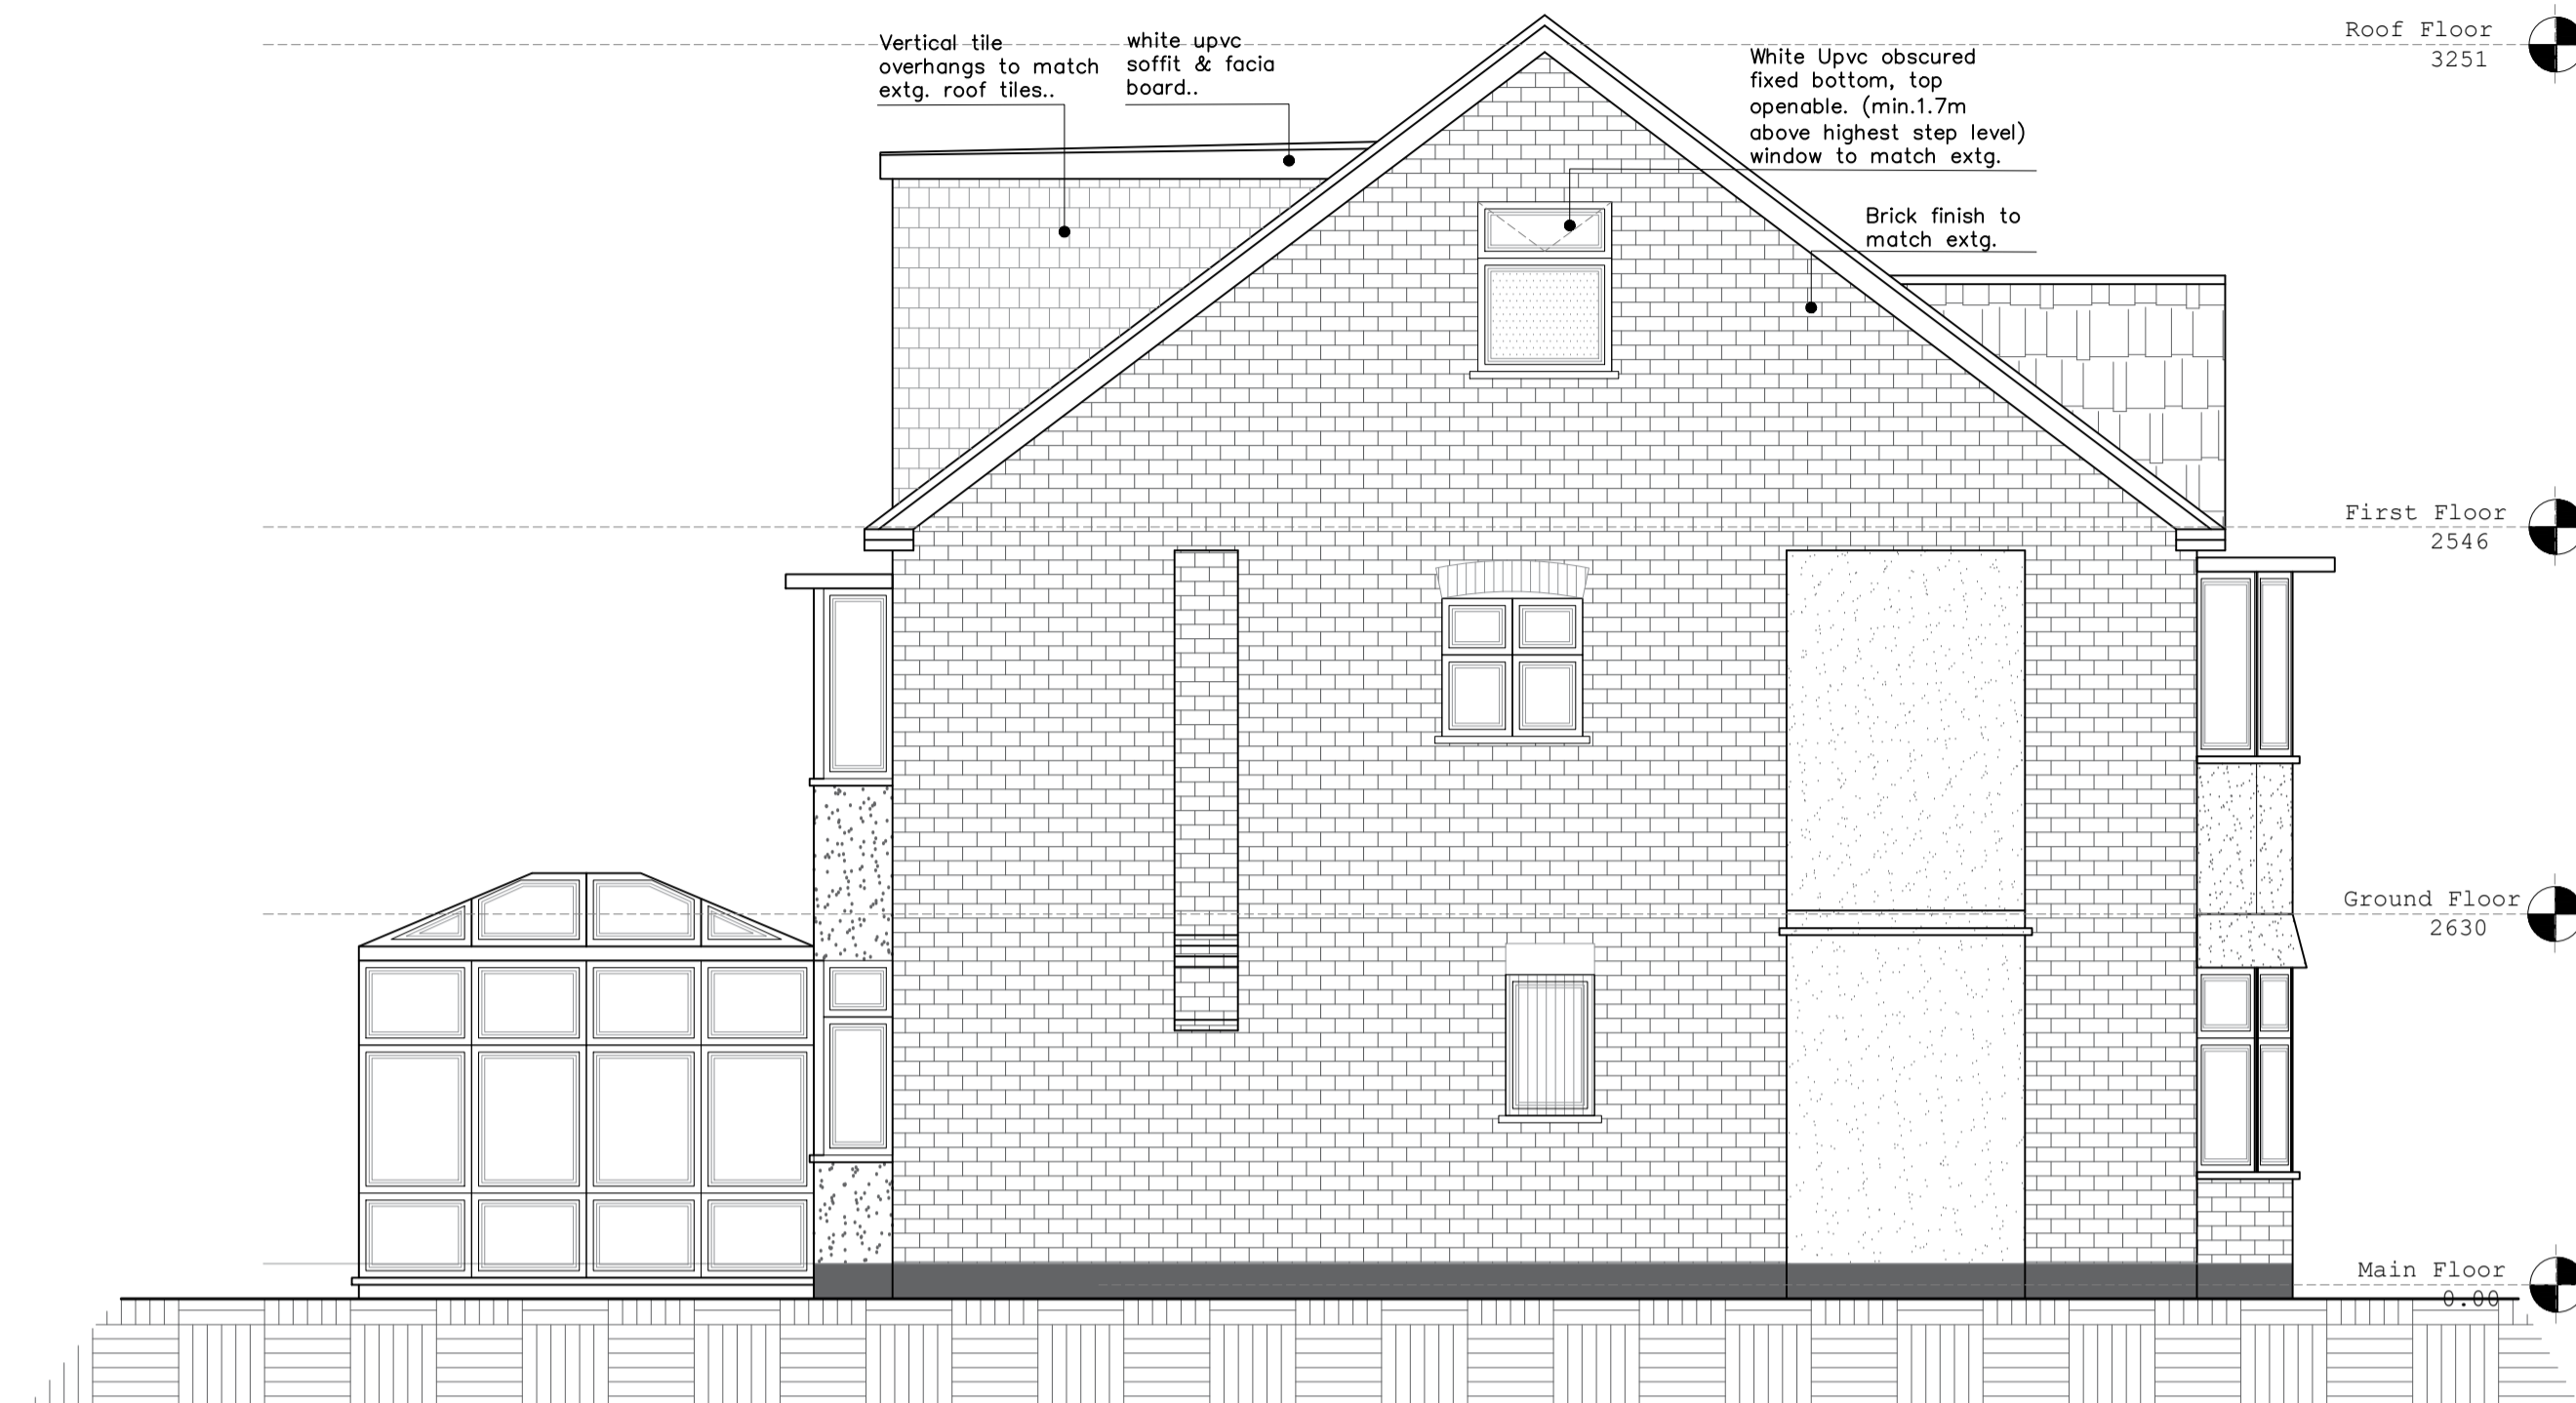

PROPOSED SIDE ELEVATION/VIEW B
SCALE 1:50

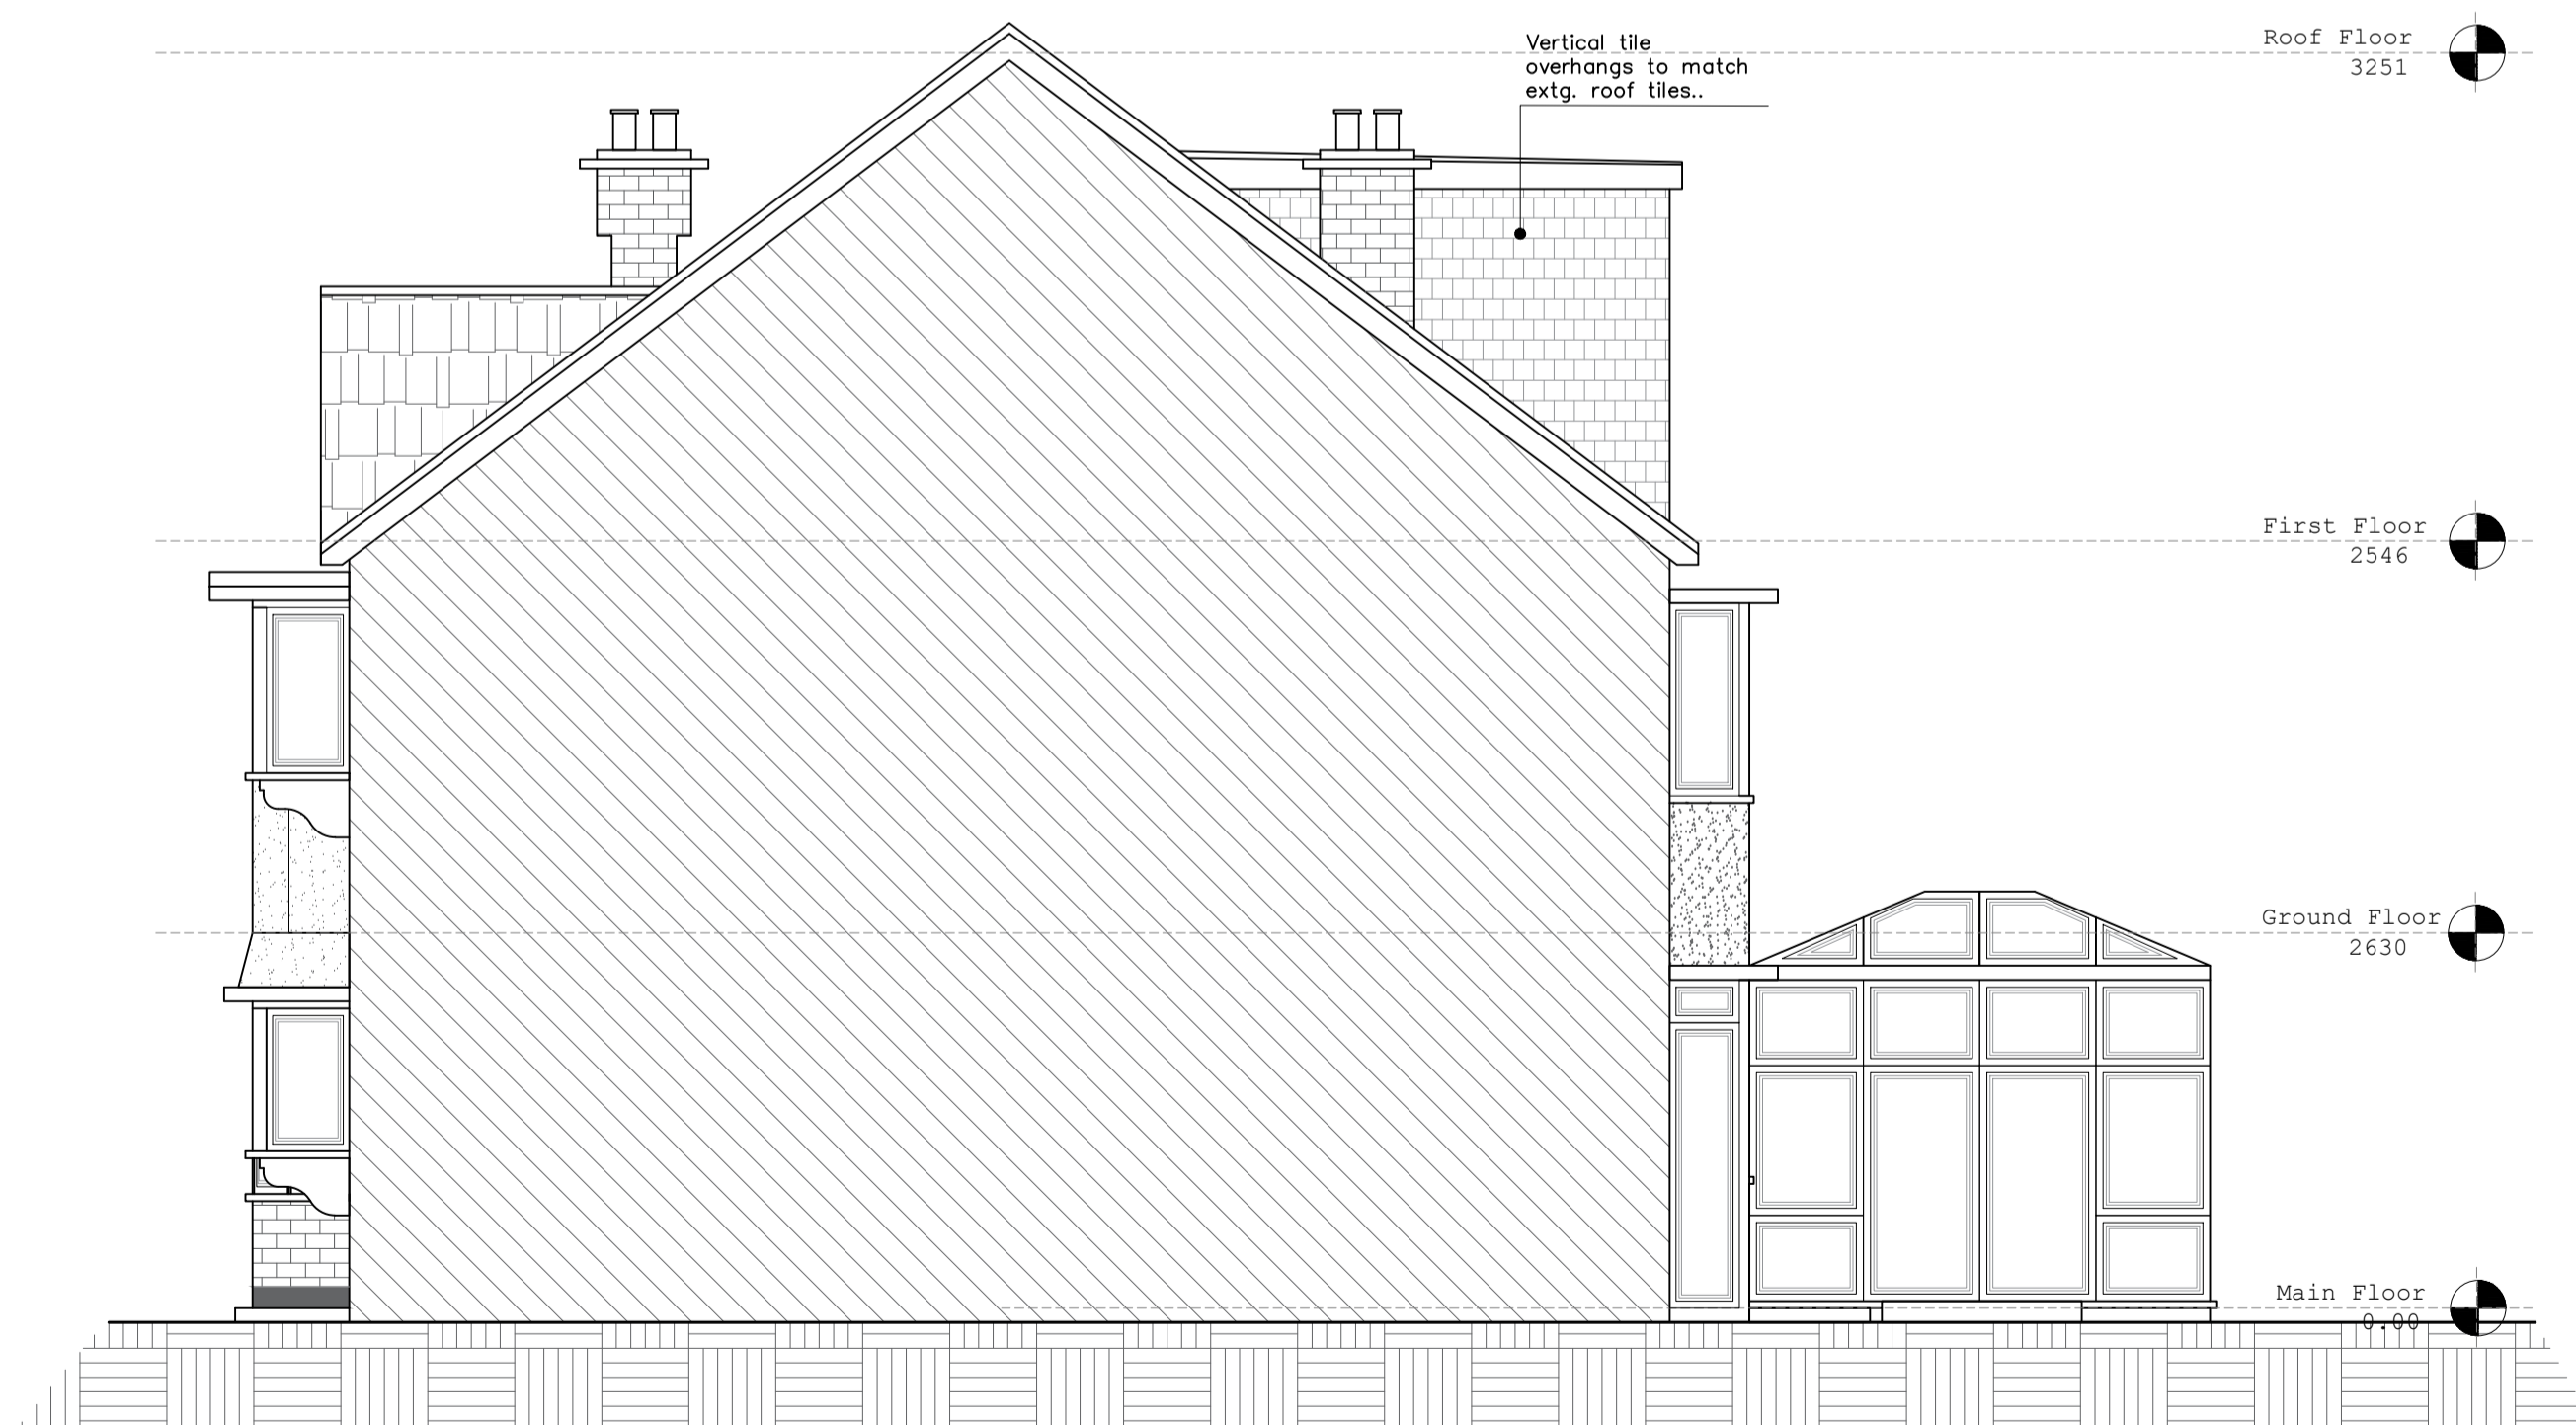

PROPOSED SIDE ELEVATION/VIEW A
SCALE 1:50

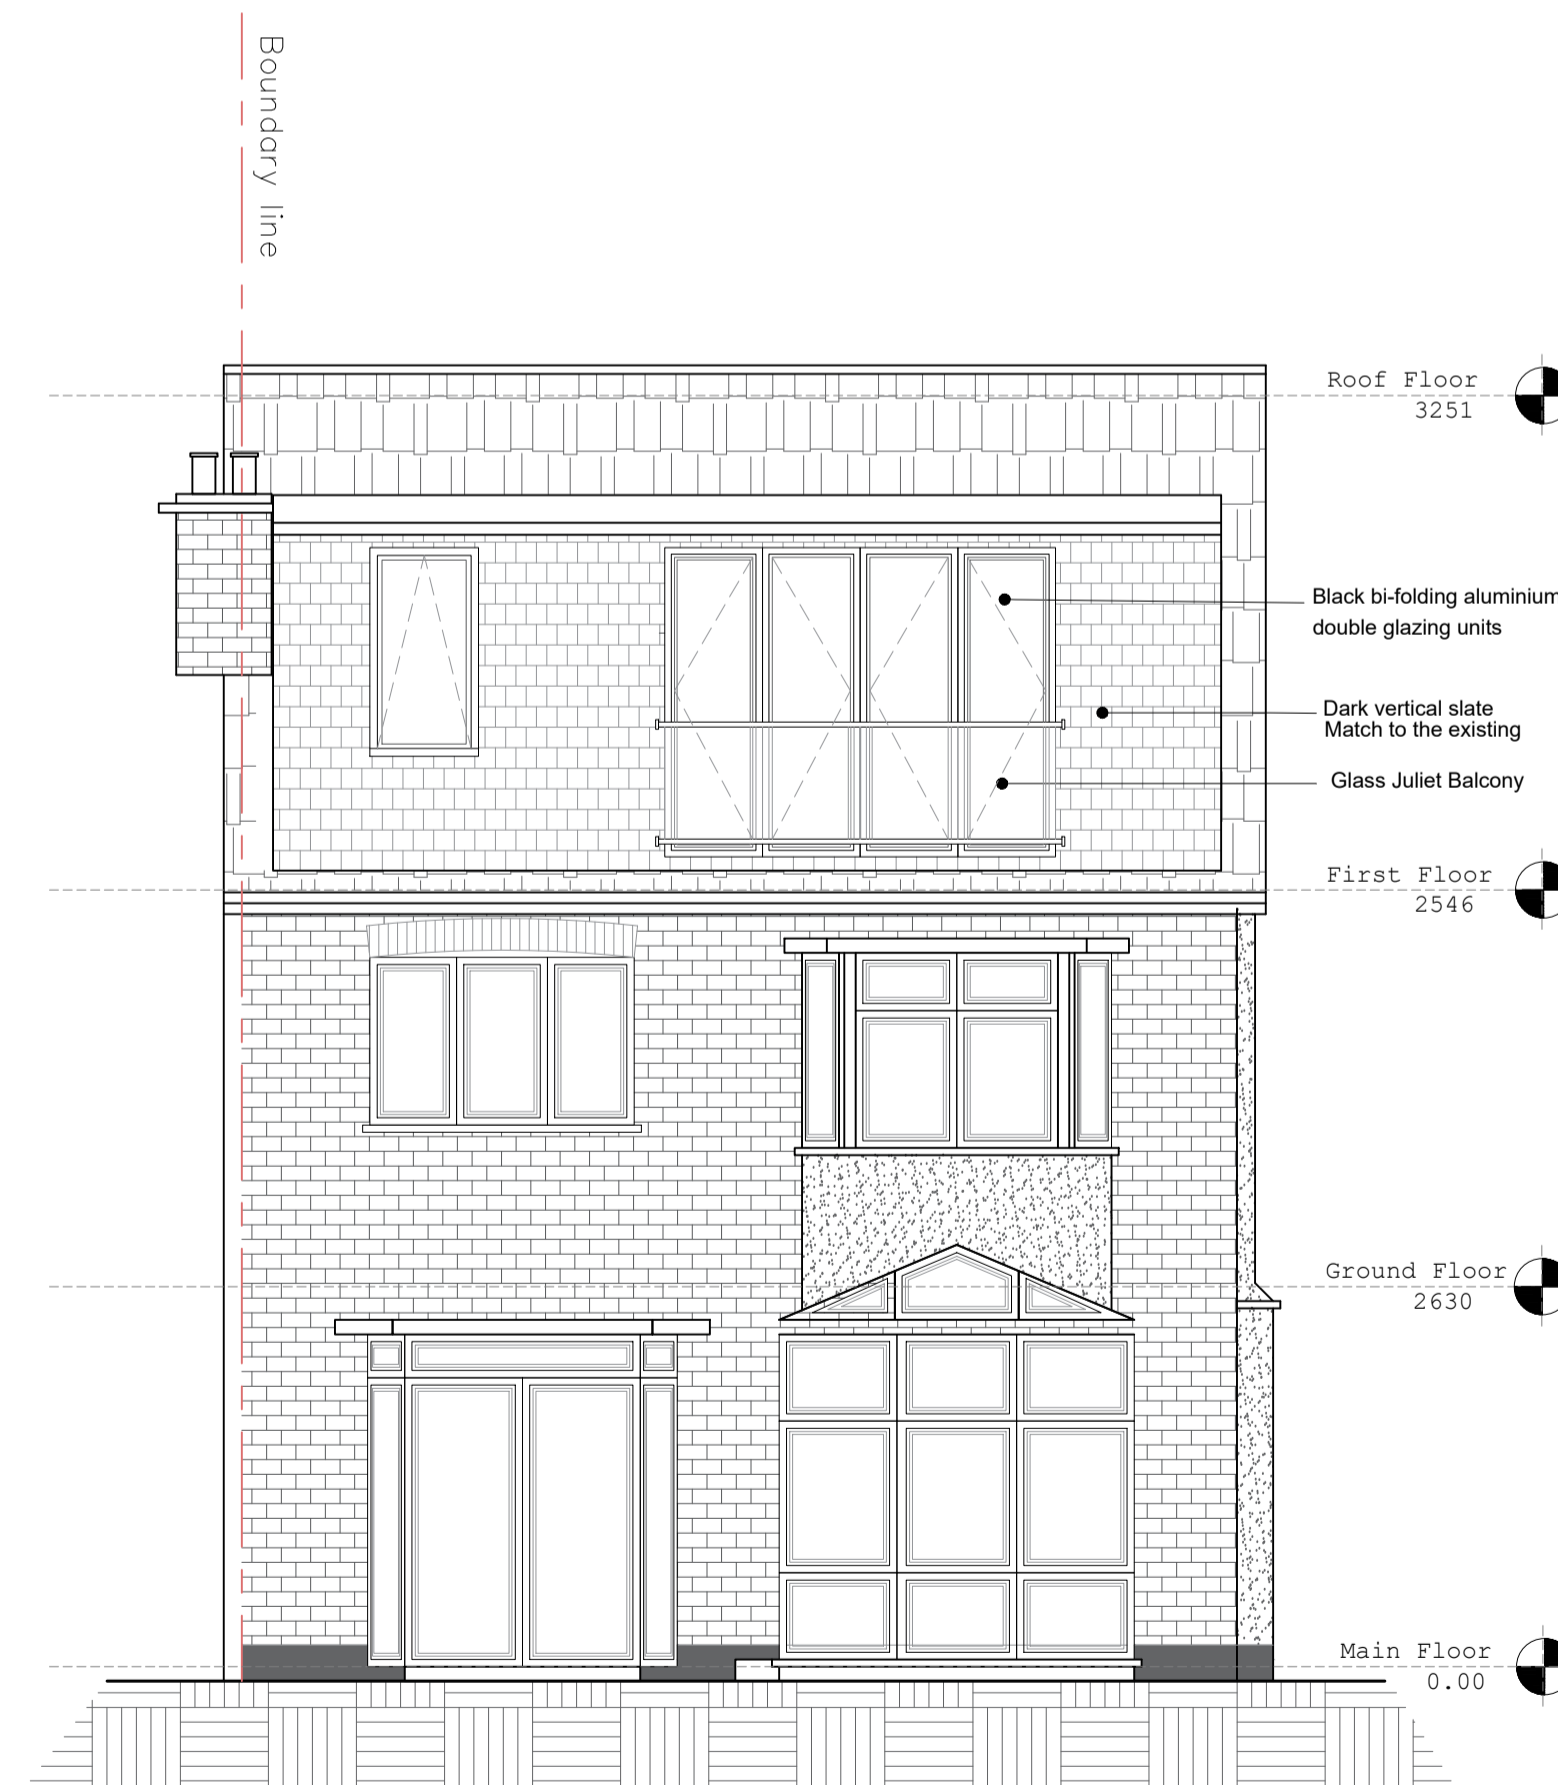

PROPOSED REAR ELEVATION
SCALE 1:50



DRAFT
NOT FOR CONSTRUCTION

REV	DESCRIPTION	BY	DATE
001	CONSTRUCTION ISSUE		

Sequin Design
Architectural services
+44 7403401414
www.sequindesign.com
info@sequindesign.com

CLIENT: MR & Mrs Sameera & Jonny

ARCHITECT: SEQUIN DESIGN
ARCHITECTURAL SERVICES
LONDON

SITE: 60 Courthouse Road,
N12 7PJ

TITLE: PROPOSED FLOOR PLAN

SCALE AT A1	DATE	DESIGN	CHECKED
1:50@A1	03/03/2022	PT	
PROJECT NO.	DRAWING NO.	REVISION	
SD-105	P0-03	-	