



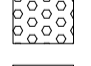

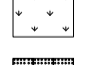


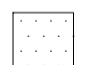


Proposed Site Finishes:

-  Tarmacadam - Car park and footpaths as indicated.
-  Charcoal imprinted concrete - Drive thru lane.
-  Marshalls 200 x 100mm Charcoal Keyblok paving - Patio & footpaths as indicated.
-  Charcoal brushed concrete - delivery route.
-  Brushed concrete - canal floor slab.
-  Existing areas of soft landscaping to be retained.
-  Soft landscaping.
-  Tactile blister paving.
-  New 200mm deep concrete surface.

**FINISHES LAYOUT PLAN
SCALE 1:250**

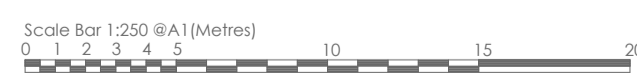

rev	date	by	description
G	14/03/22	DB	Finishes amended to include EV charging bays and sub-station.
F	29/03/21	DB	Finishes amended to suit revised PFS site layout plan.
E	11/02/21	DB	Finishes amended to show new and removed footpaths.
D	29/01/21	DB	Drive thru lane finishes extended to the N2 Entry on the exit side of the drive thru lane. Pedestrian crossing grid & yellow stop lines by the ordering points shown in brushed concrete. Disabled, waiting bays and stop lines shown in yellow thermoplastic paint.
C	20/01/21	DB	Existing electric pylon and overhead electric cables removed. Retaining wall and boundary fences amended to suit revised site levels. Finishes amended to suit.
B	07/01/21	JF	Fencing and signage locations clarified.
A	23/12/20	DB	Entrance kerbs to site amended. Finishes amended to suit. Visibility splay added.
~	03/11/20	DB	Drawing created.

CLIENT
SGN Limited
3 C Twyford Court, High Street
Dunmow, CM6 1AE

PROJECT LOCATION
Blairadam Forrest Services
Kelty, Fife (B914)
Scotland KY4 0JR

DRAWING
Proposed Site Redevelopment
Proposed Site Plan - Overall
Finishes Layout Plan

Wyeth
Projects Services
The Cart Shed, Amberley Court,
Amberley Lane, Mifford, Surrey,
GU8 5EB, United Kingdom
Tel: +44 (0)1483 424704
Email: enquires@wyethprojects.com
© This drawing is the copyright of WYETH PROJECTS SERVICES LTD.

Date: November 2020	Draw By: DB	A1 original plot size
Scale: 1:250	Dwg No: WPS-SGN-001/P-09	Rev: G

PLANNING