




1:1250 Scale Bar @ A1 (Metres)
0 20 40 60

SCHEDULE OF AREAS	
Residual Site Area (Blue Line)	104.109 35m ² /10.412ha/ 25.729acres
Site Area (Red line)	12.507m ² / 1.2507ha / 3.091acres

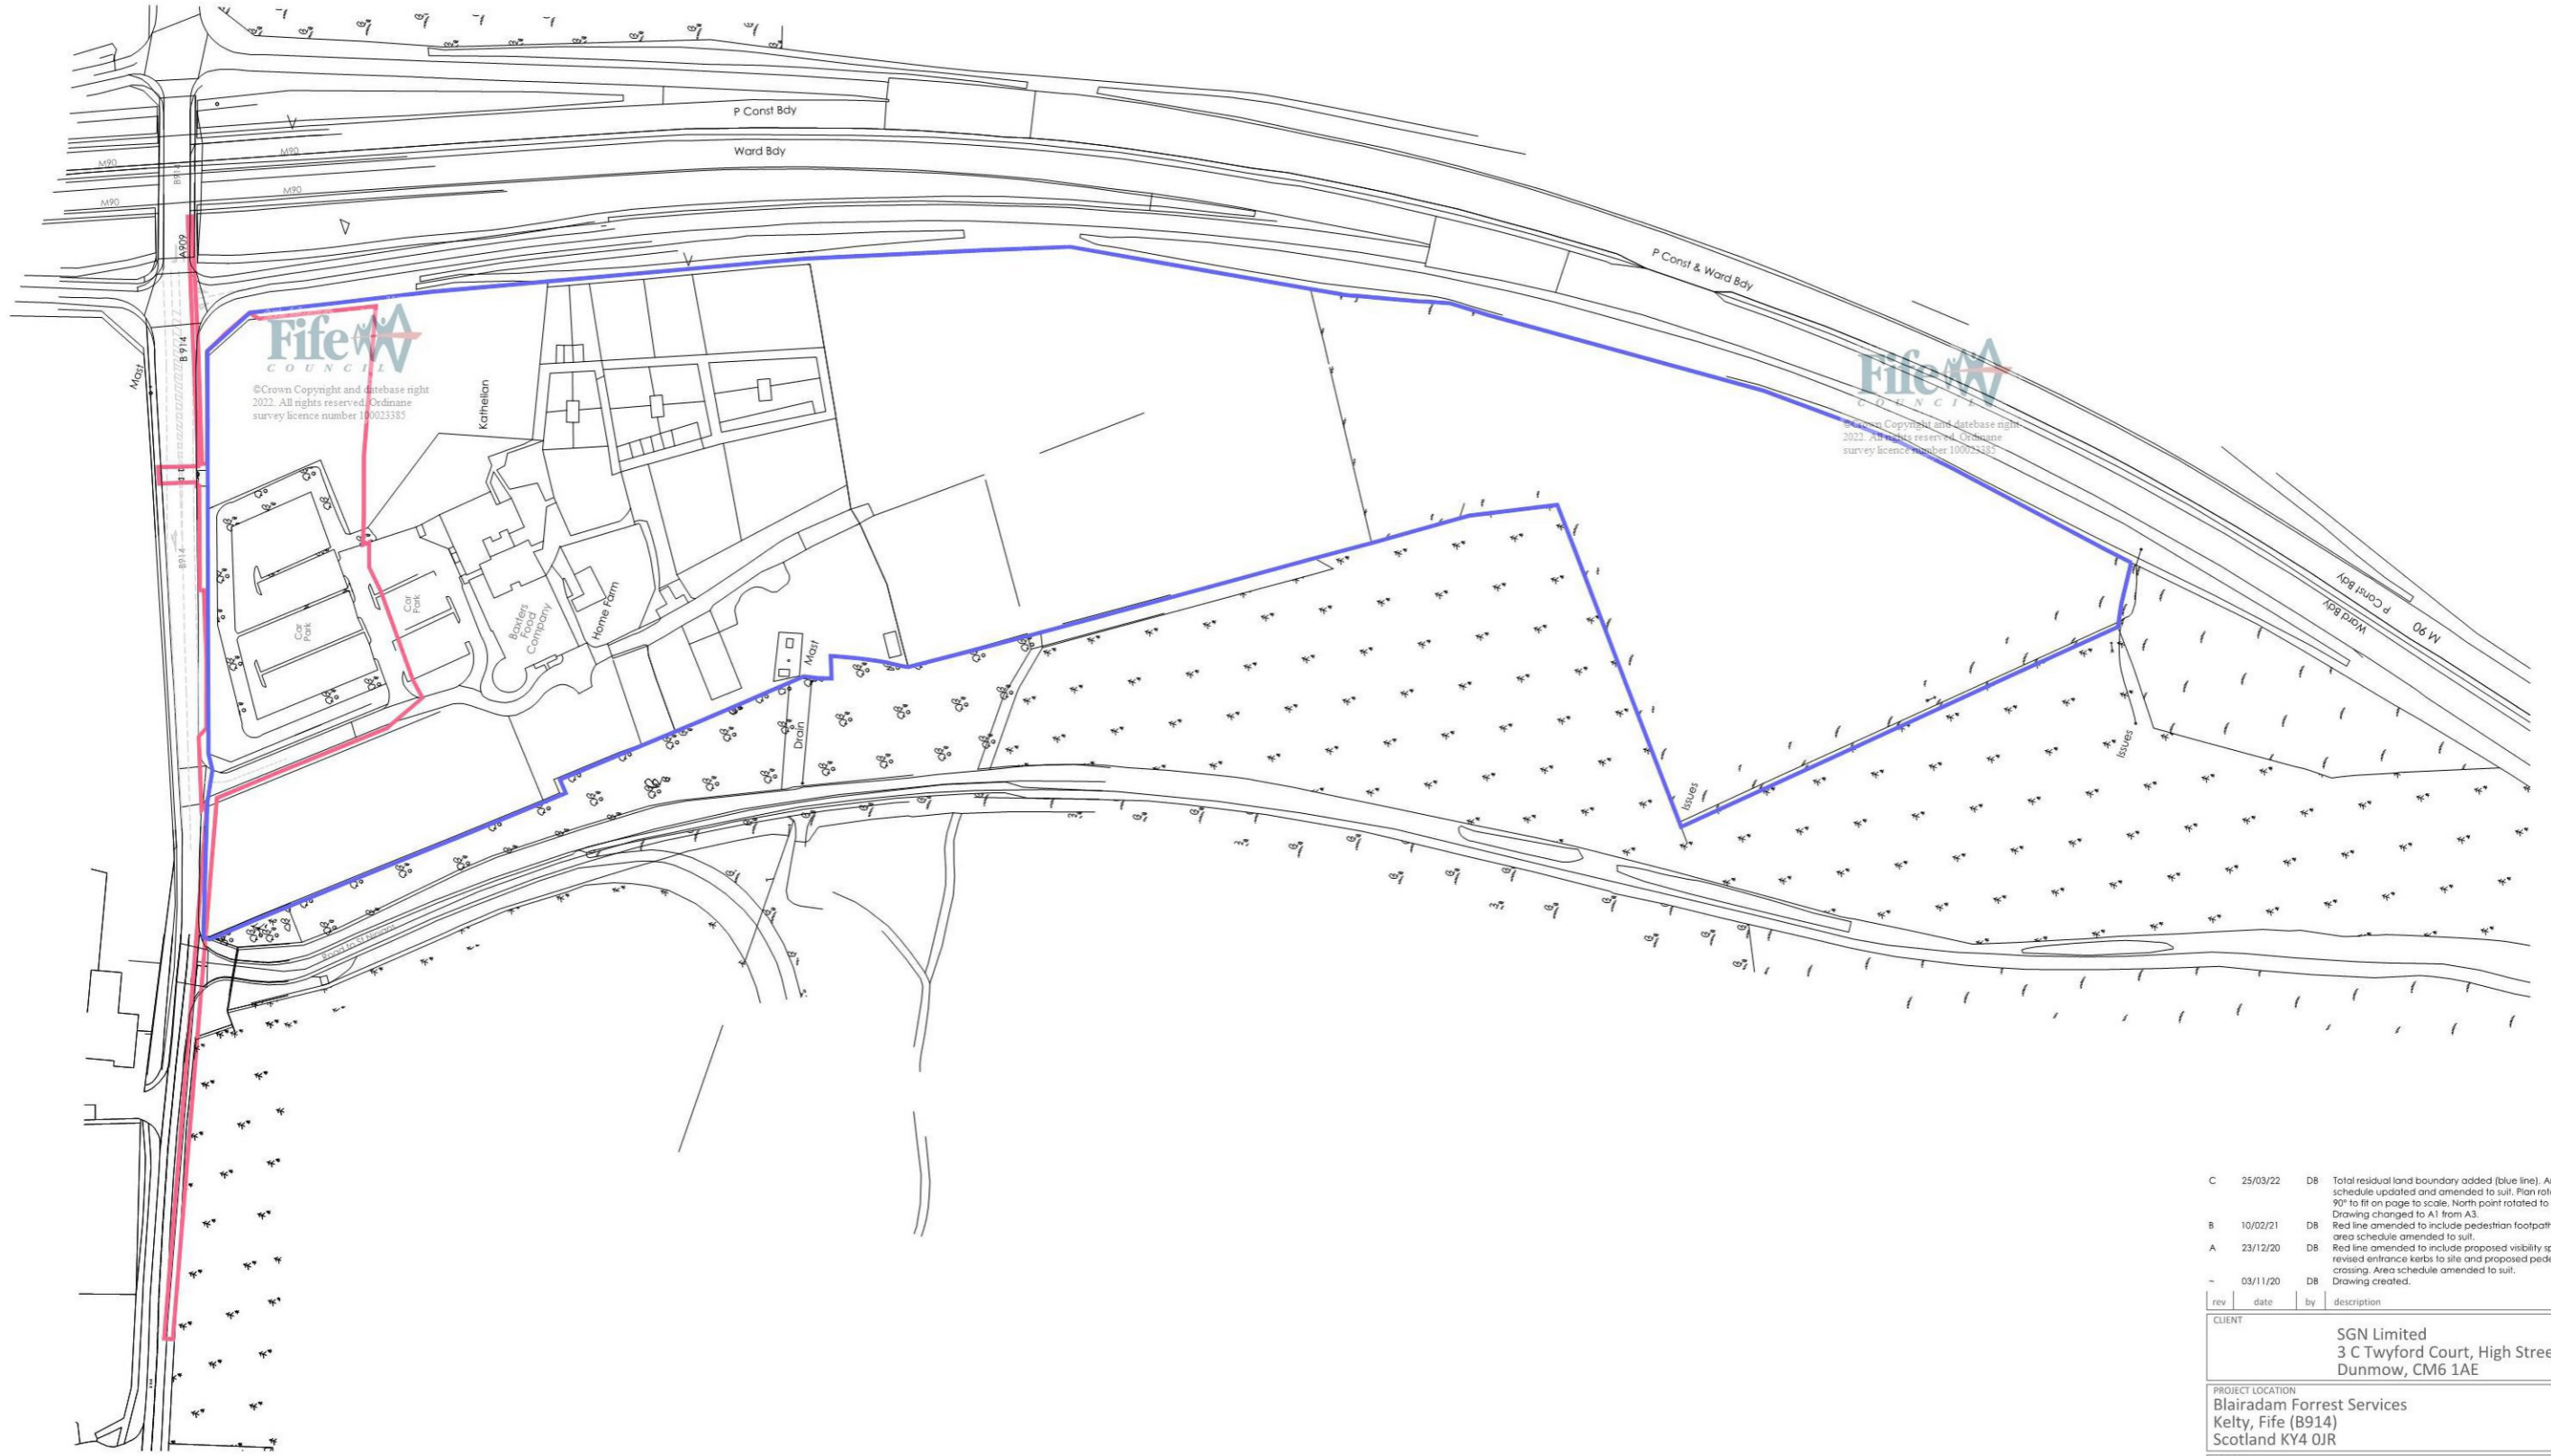

Fife COUNCIL
 © Crown Copyright and database right 2022. All rights reserved. Ordnance survey licence number 100023385

Fife COUNCIL
 © Crown Copyright and database right 2022. All rights reserved. Ordnance survey licence number 100023385

rev	date	by	description
C	25/03/22	DB	Total residual land boundary added (blue line). Area schedule updated and amended to suit. Plan rotated thru 90° to fit on page to scale, North point rotated to suit. Drawing changed to A1 from A3.
B	10/02/21	DB	Red line amended to include pedestrian footpath up to PFS, area schedule amended to suit.
A	23/12/20	DB	Red line amended to include proposed visibility splay, revised entrance kerbs to site and proposed pedestrian crossing. Area schedule amended to suit.
-	03/11/20	DB	Drawing created.

CLIENT
 SGN Limited
 3 C Twyford Court, High Street
 Dunmow, CM6 1AE

PROJECT LOCATION
 Blairadam Forrest Services
 Kelty, Fife (B914)
 Scotland KY4 0JR

DRAWING
 Proposed Site Redevelopment
 Existing Site Plan

Wyeth
 Projects Services
 The Cart Shed, Amberley Court,
 Amberley Lane, Millford, Surrey,
 GU8 5EB, United Kingdom
 Tel: +44 (0)1483 424704
 Email: enquires@wyethprojects.com
 © This drawing is the copyright of WYETH PROJECTS SERVICES Ltd.

Date: November 2020	Draw By: DB	A1 original size
Scale: 1:1250	Dwg No: WPS-SGN-002/P-01	Rev: C

PLANNING

LOCATION PLAN
 SCALE 1:1250