



PROPOSED FRONT ELEVATION

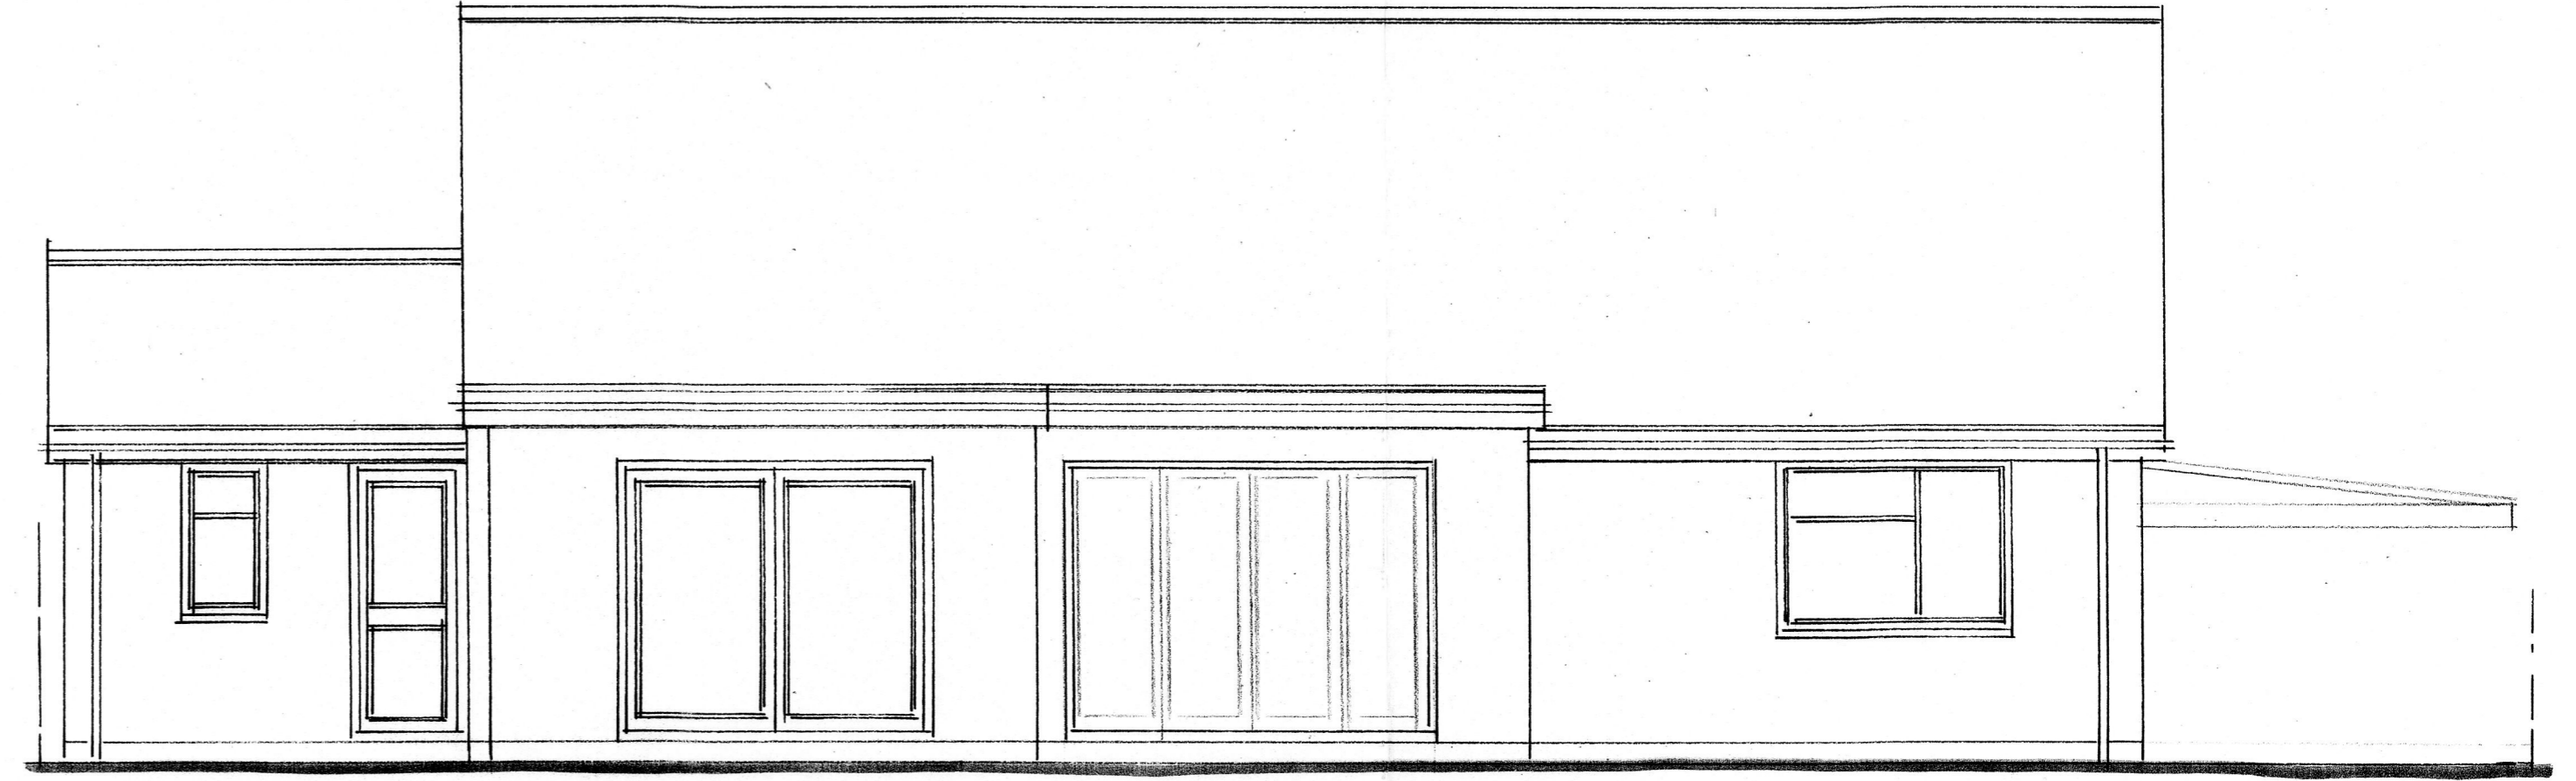


PROPOSED REAR ELEVATION



PROPOSED GROUND FLOOR PLAN

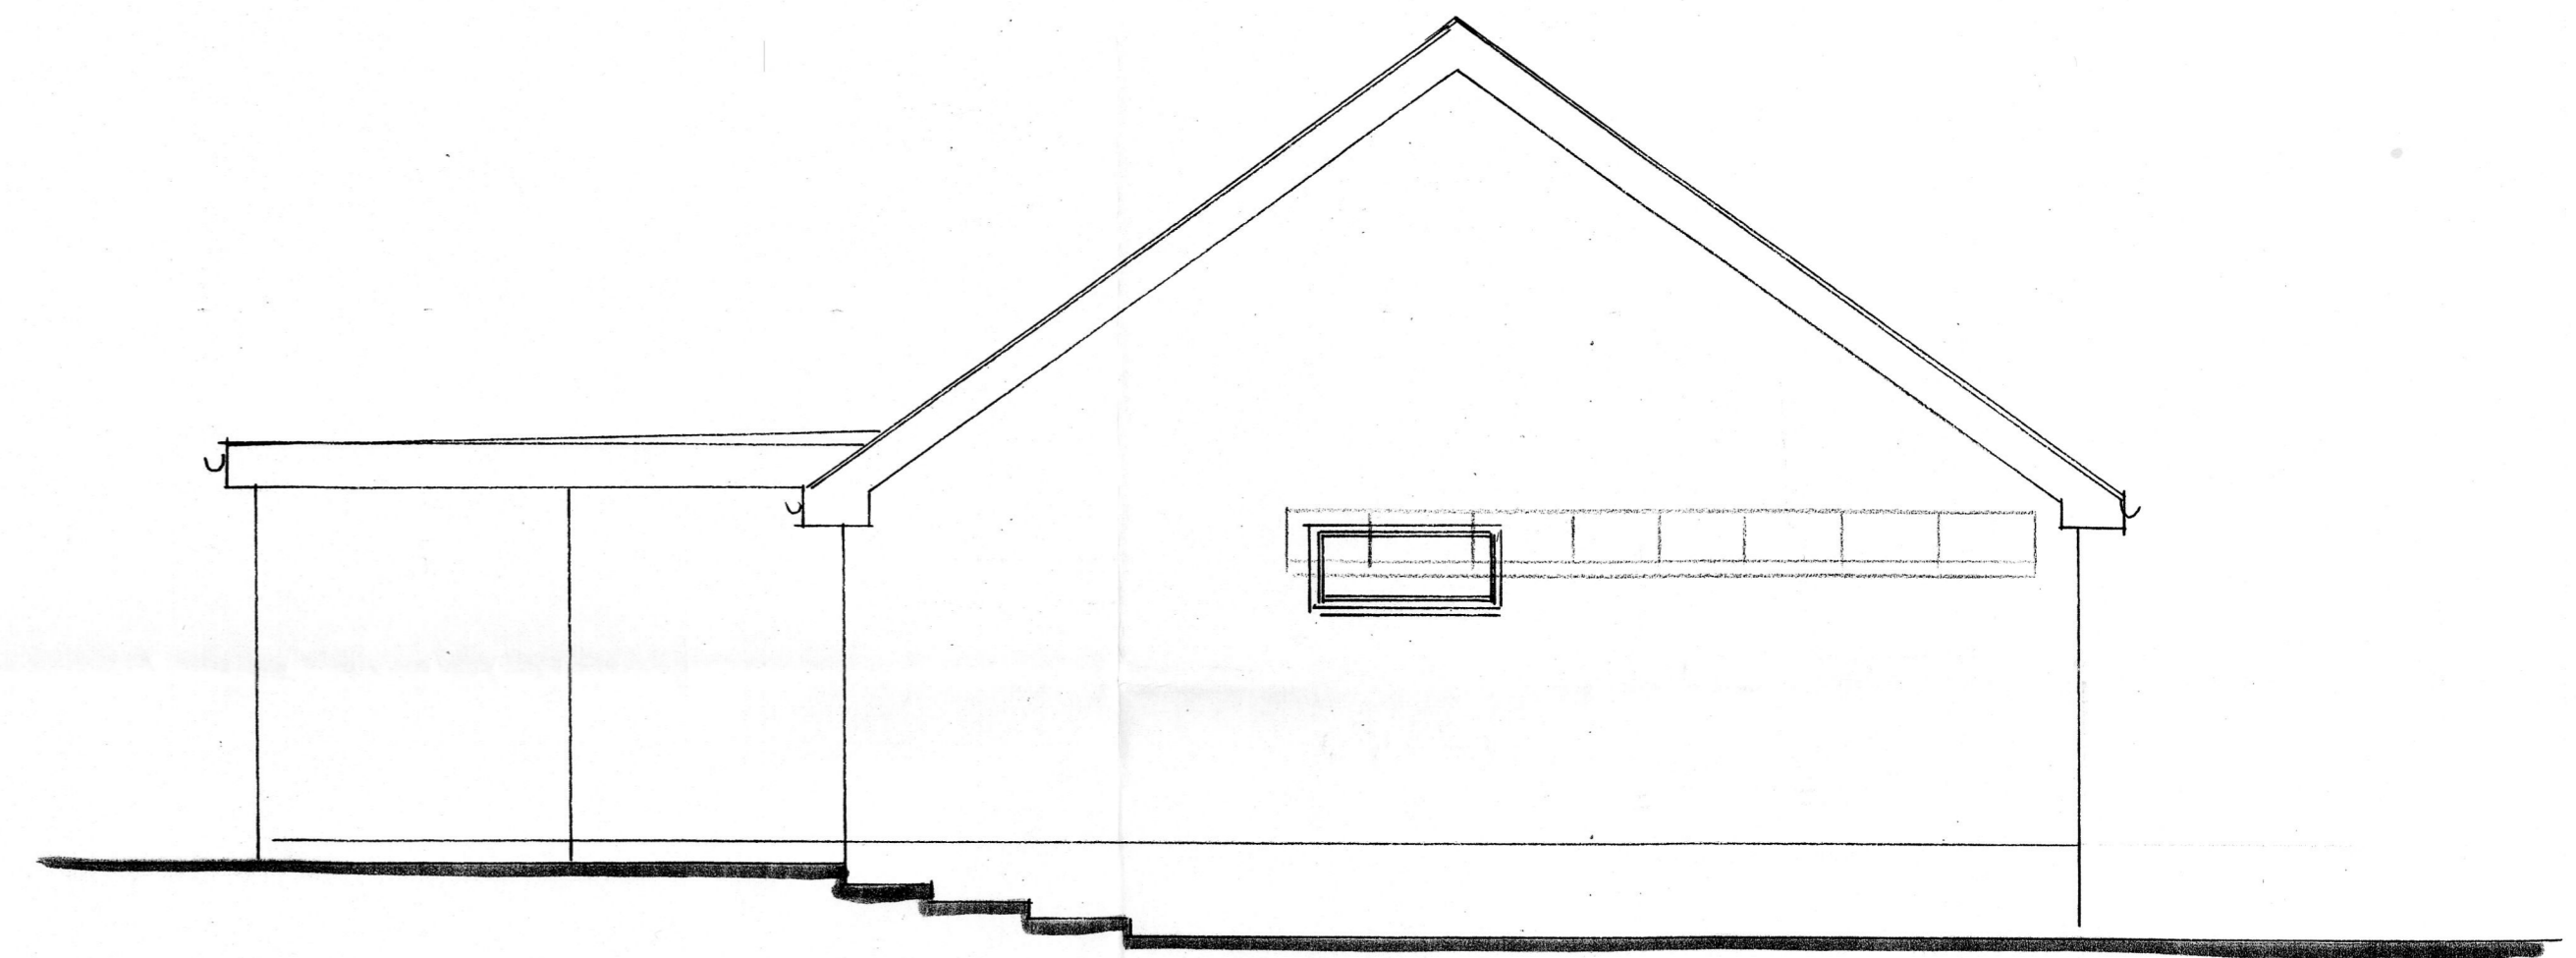

PROPOSED SIDE ELEVATION

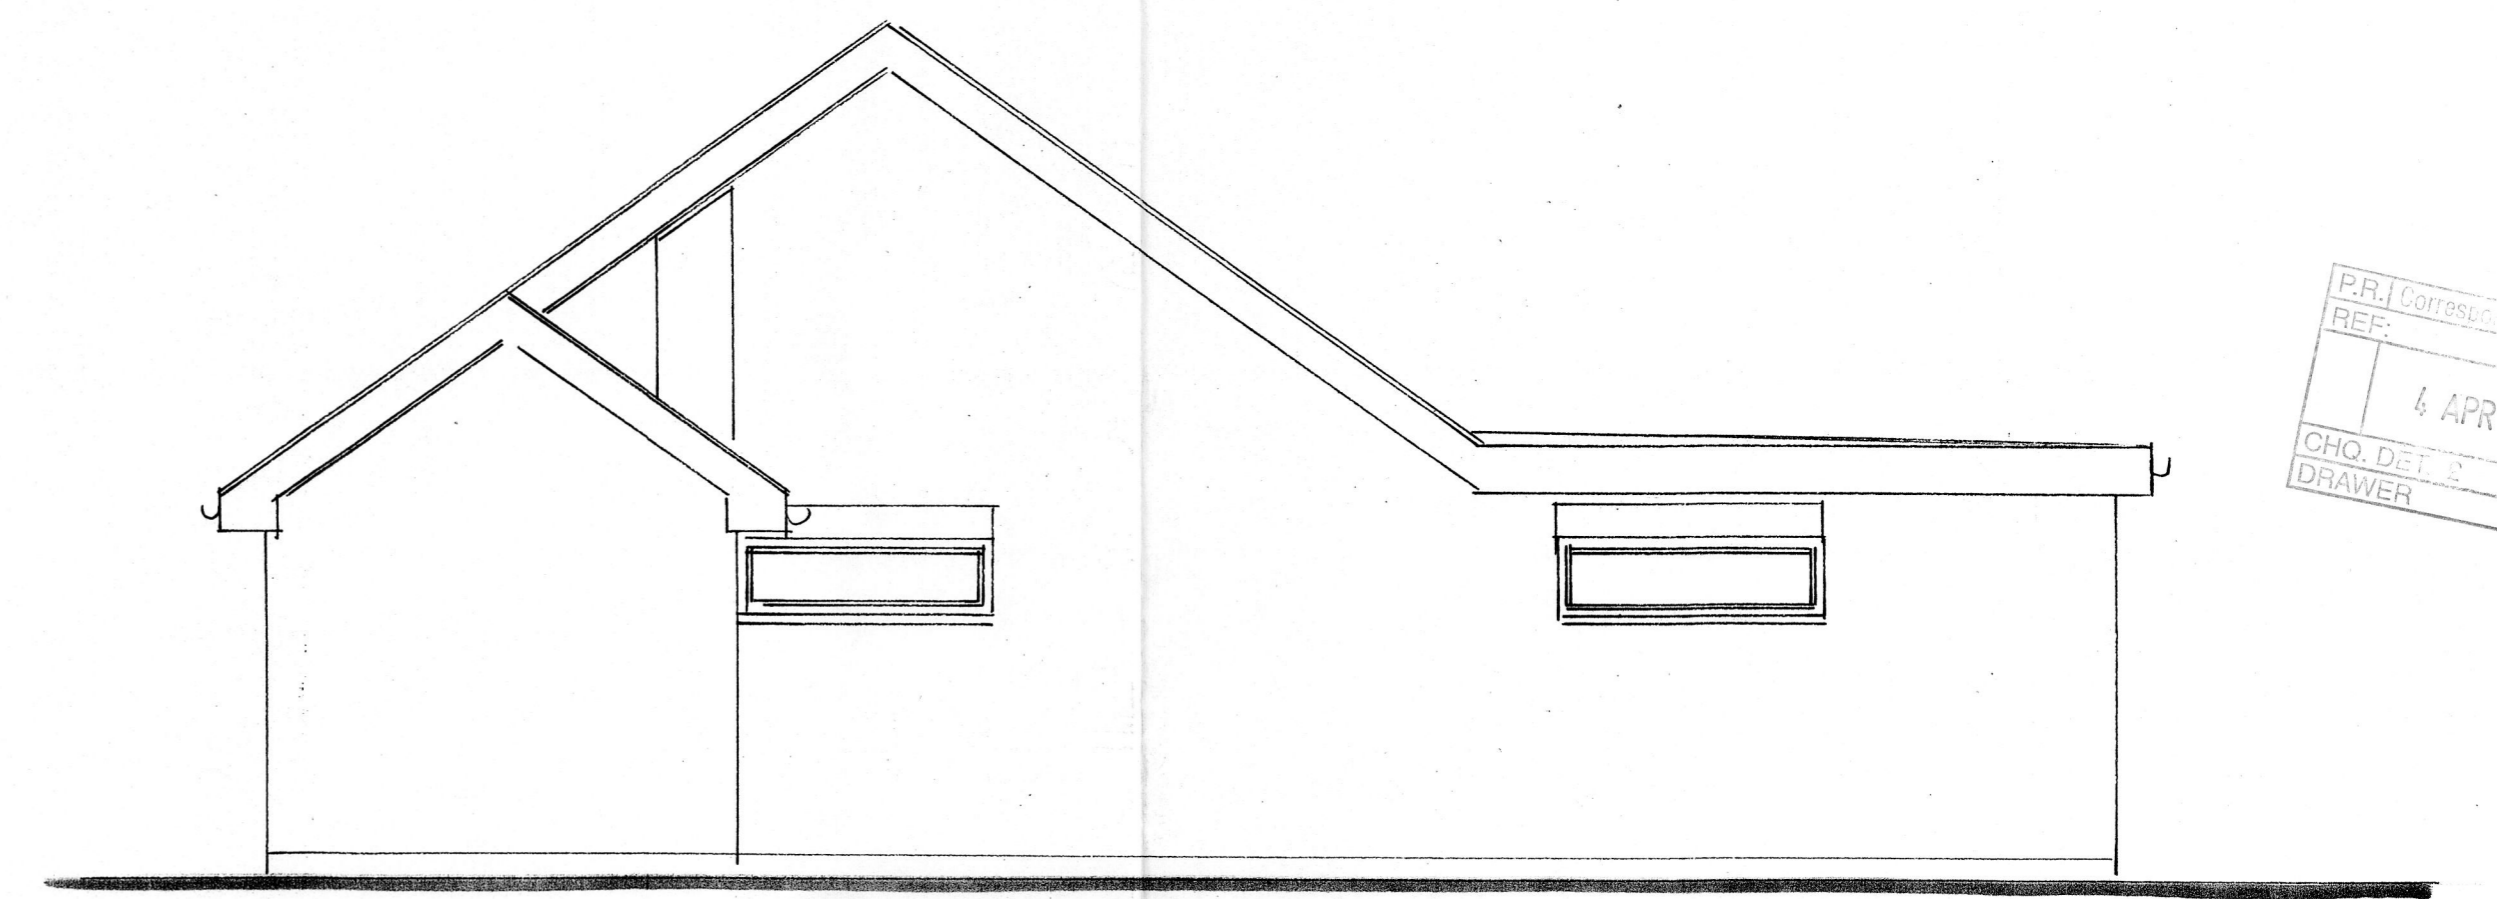


PROPOSED SIDE ELEVATION

P.T. CONSULTANTS LTD
 REF: 11/22
 6 APR 2022
 CHO. DET. S
 DRAWER

PROPOSED CONSTRUCTION

To convert the garage into a room it is proposed to remove the garage door and infill the opening with matching cavity face brick work. A new matching white UPVC double glazed window is to be installed with matching style and levels to the adjacent window.

No alterations are proposed to the front or rear gardens.

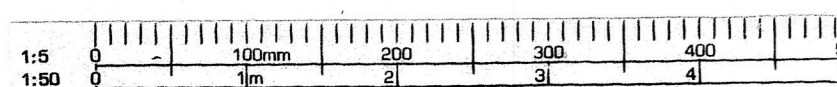

| | | |
|--|--|---|
| PROPOSED GARAGE CONVERSION & INTERNAL ALTERATIONS PROPOSED PLANS & ELEVATIONS | SITE: 10 DICKENS CLOSE LANGLEY MAIDSTONE KENT ME17 1TB FOR: MR & MRS TYLER | PHILIP TAYLOR BUILDING PLANS 01622 861408 DRAWING NO: 507/04/21/2 SCALE: 1:50 DATE: 11/4/22 |
|--|--|---|