

This drawing must not be scaled. Discrepancies are to be reported to the Architect immediately. All dimensions are approximate and are to be checked on site. All information to be subject to site surveys. This drawing, or any portion of it must not be reproduced without prior consent from the Architect.

© Joseph Boniface Architects Ltd

A	- Plan amended.	13/04/22	JB / AC
1	- Basement Plan added.		
Rev.	Amendment	Date	By / C/ik
1	- Initial issue.	08/04/22	JB / AC



Joseph Boniface Architects Ltd
01293 280 485
bonifacearchitects.co.uk
office@bonifacearchitects.co.uk
62 Caunce Street, Blackpool, FY1 3LA.


Project
House Extension and Remodel,
75 North Park Drive,
Blackpool,
FY3 8NH.

Client
Mr. & Mrs. Rushton


Drawing Title
Proposed Plans

Status
PLANNING


Scale	1:100 @ A1 / 1:200 @ A3
Drawn By	JB
Date	29/03/2022
Drawing Number	JBAS77-PL-004
Revision	A

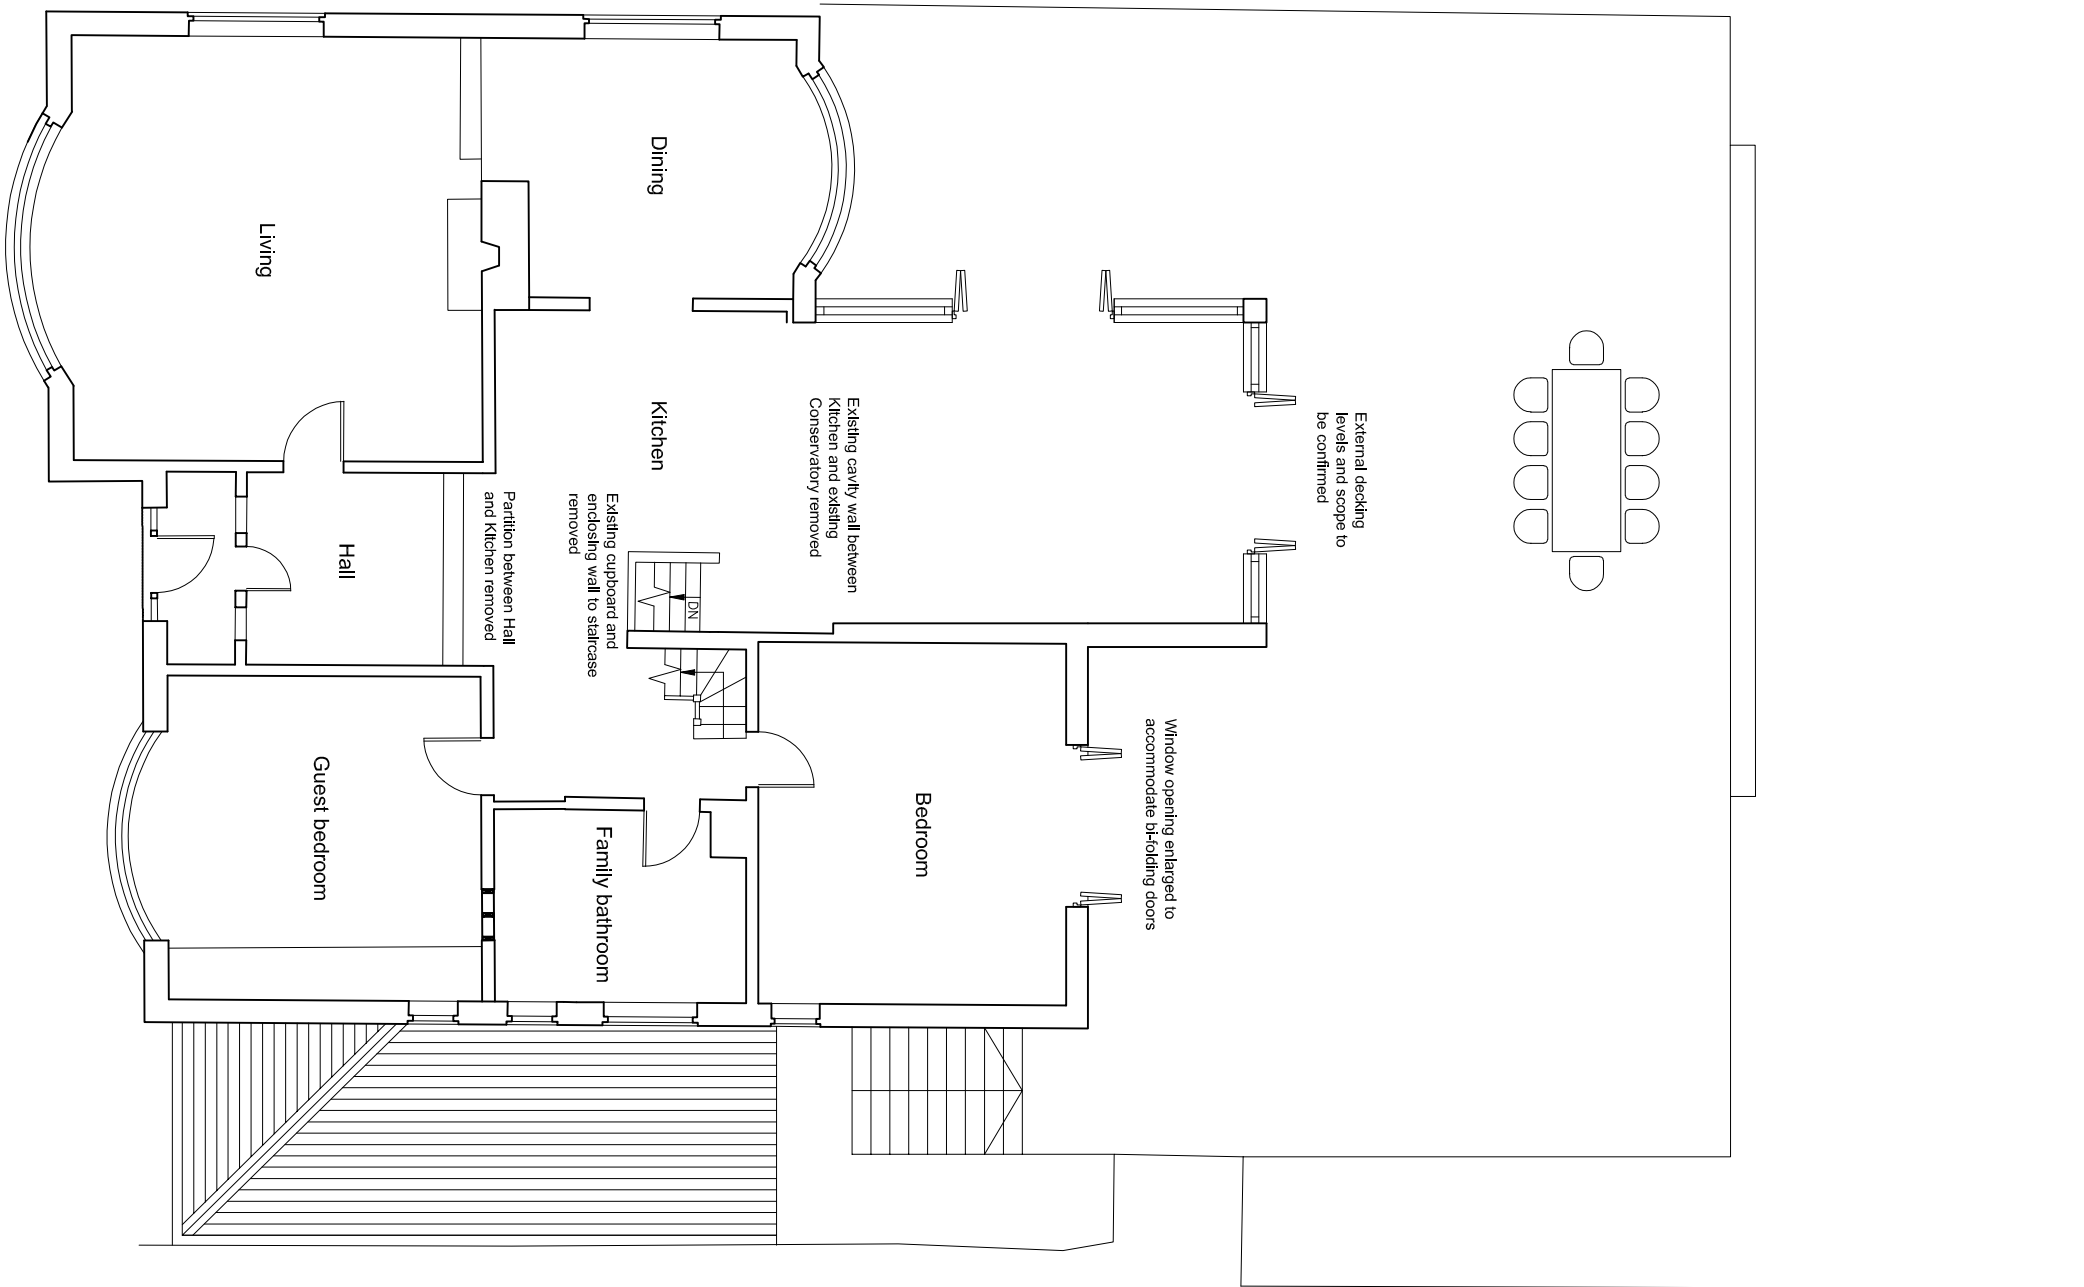

PROPOSED GROUND FLOOR PLAN

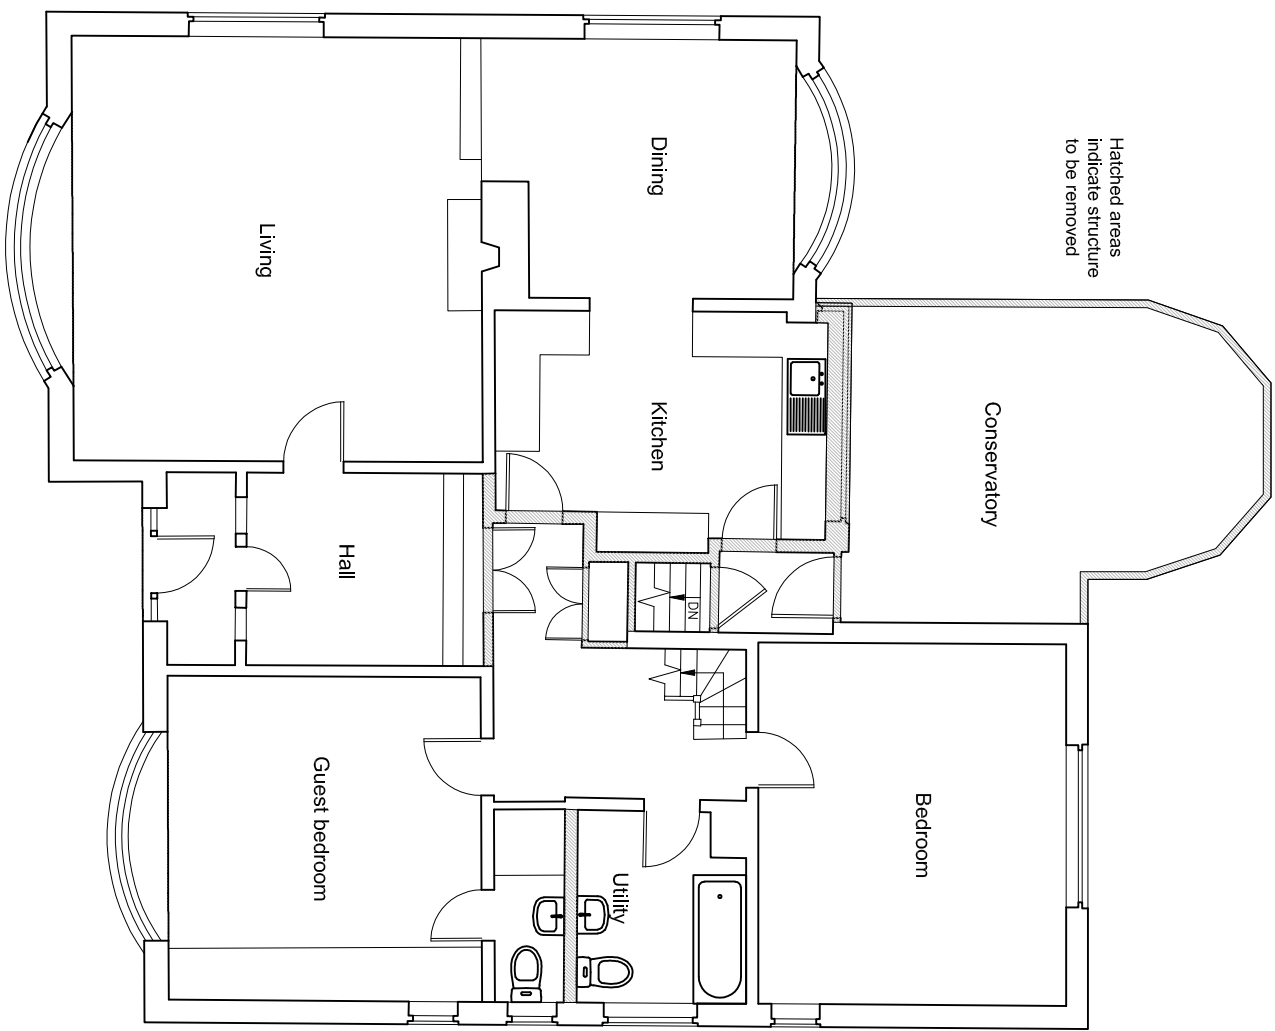

PROPOSED GROUND FLOOR DEMOLITION PLAN

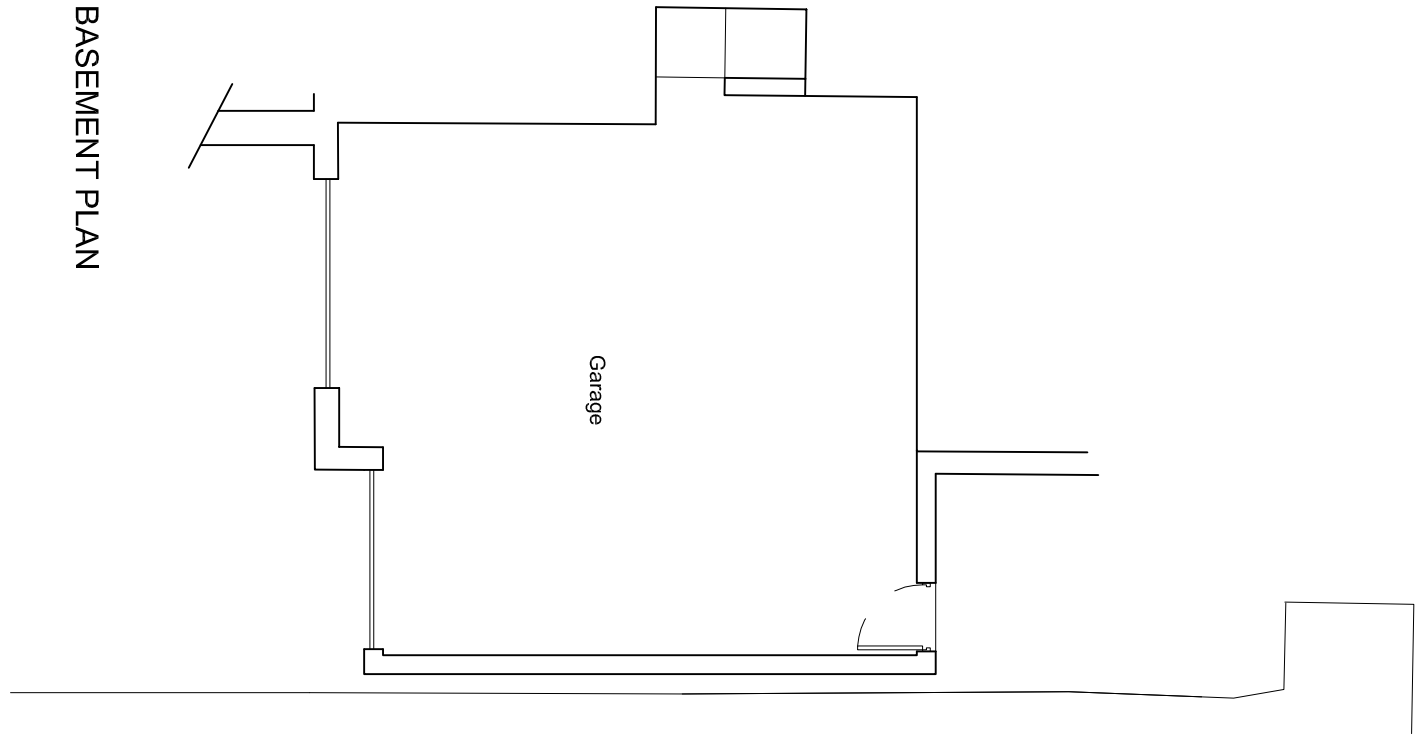

BASEMENT PLAN

