



- BROWN DOUBLE ROMAN ROOF TILES TO MATCH EXISTING
- BLACK PVC FASCIA AND RW GOODS TO MATCH EXISTING
- WHITE UPVC WINDOWS TO MATCH EXISTING
- PEBBLE DASH RENDER TO MATCH EXISTING

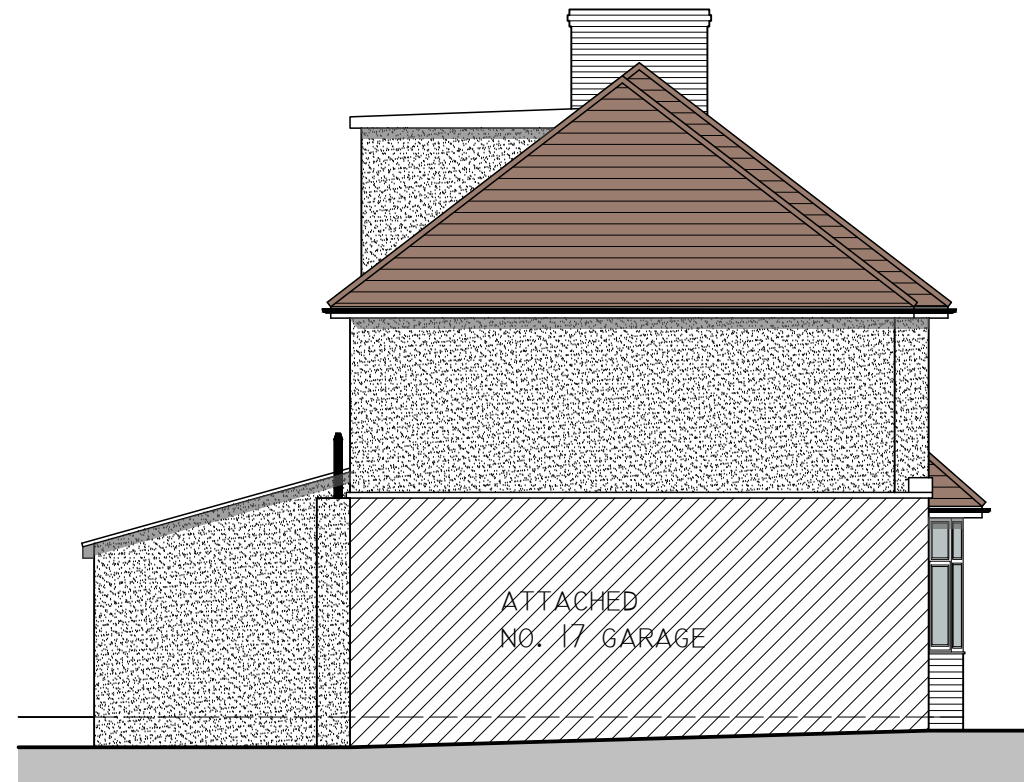


PROPOSED FRONT ELEVATION  
SCALE 1:100

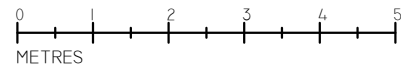

PROPOSED SIDE ELEVATION  
SCALE 1:100



PROPOSED REAR ELEVATION  
SCALE 1:100

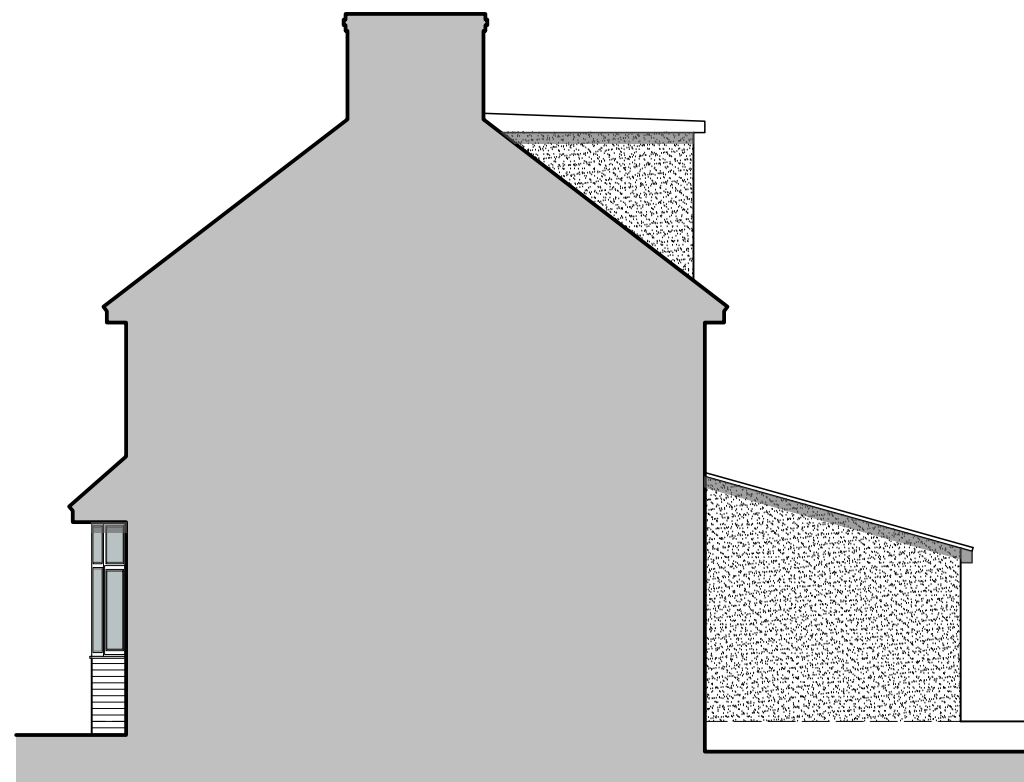

PROPOSED SIDE ELEVATION  
SCALE 1:100

ALL DIMENSIONS TO BE CHECKED ON SITE BY THE CONTRACTOR, ANY DISCREPANCIES TO BE REPORTED TO SJP ARCHITECTURAL CONSULTANTS BEFORE CONSTRUCTION. ALL CONSTRUCTION TO BE CARRIED OUT IN ACCORDANCE WITH RELEVANT TRADE AND PROFESSIONAL STANDARDS AND GUIDELINES. DRAWINGS TO BE READ IN CONJUNCTION WITH SPECIFICATION.

DRAWING ISSUE	PLANNING APPLICATION
DWG REFERENCE	GORINGE_BSI6 5RN.DWG

NOTE:

REVISIONS:


PROJECT TITLE:  
PROPOSED FIRST FLOOR SIDE  
EXTENSION AND LOFT CONVERSION AT  
9 PEACHE ROAD,  
DOWNEND,  
BRISTOL,  
BS16 5RN

DRAWING NAME:  
PROPOSED ELEVATIONS

DWG NO: PA22/205/10

SCALE: 1:100 @ iso A3      DATE: MAR' 22

**SJP** ARCHITECTURAL  
CONSULTANTS  
THE RESIDENTIAL SPECIALISTS

WWW.SJP-ARCHITECTURE.CO.UK  
INFO@SJP-ARCHITECTURE.CO.UK  
77c NORTH STREET, DOWNEND,  
BS16 5SE.  
OFFICE: 0117 329 2060  
MOBILE: 0785 007 6921