

ALL DIMENSIONS TO BE CHECKED ON SITE BY THE CONTRACTOR, ANY DISCREPANCIES TO BE REPORTED TO SJP ARCHITECTURAL CONSULTANTS BEFORE CONSTRUCTION. ALL CONSTRUCTION TO BE CARRIED OUT IN ACCORDANCE WITH RELEVANT TRADE AND PROFESSIONAL STANDARDS AND GUIDELINES. DRAWINGS TO BE READ IN CONJUNCTION WITH SPECIFICATION.

DRAWING ISSUE	PLANNING APPLICATION
DWG REFERENCE	GORINGE_BSI6 5RN.DWG

NOTE:

REVISIONS:

PROJECT TITLE:
 PROPOSED FIRST FLOOR SIDE
 EXTENSION AND LOFT CONVERSION AT
 9 PEACHE ROAD,
 DOWNEND,
 BRISTOL,
 BSI6 5RN


DRAWING NAME:
 EXISTING ELEVATIONS

DWG NO: PA22/205/06



SCALE: 1:100 @ iso A3 DATE: MAR' 22

SJP ARCHITECTURAL
 CONSULTANTS
 THE RESIDENTIAL SPECIALISTS

WWW.SJP-ARCHITECTURE.CO.UK
 INFO@SJP-ARCHITECTURE.CO.UK
 77c NORTH STREET, DOWNEND,
 BSI6 5SE.
 OFFICE: 0117 329 2060
 MOBILE: 0785 007 6921

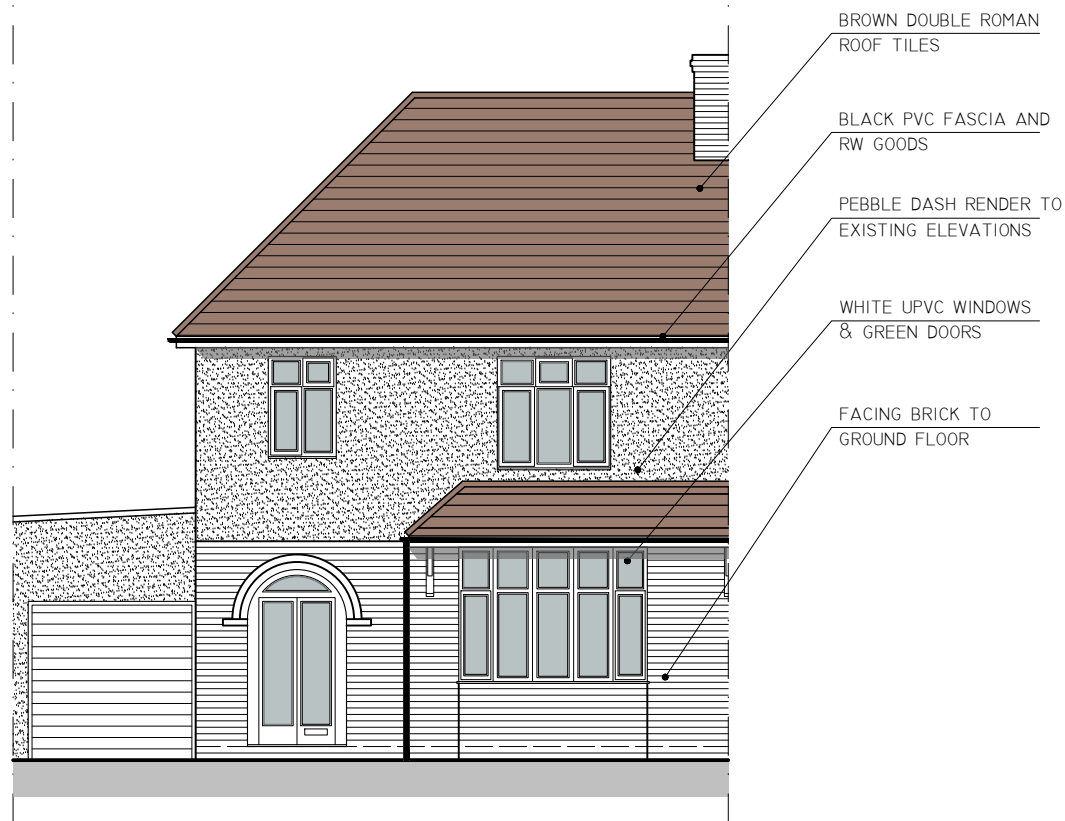


EXISTING FRONT ELEVATION
 SCALE 1:100

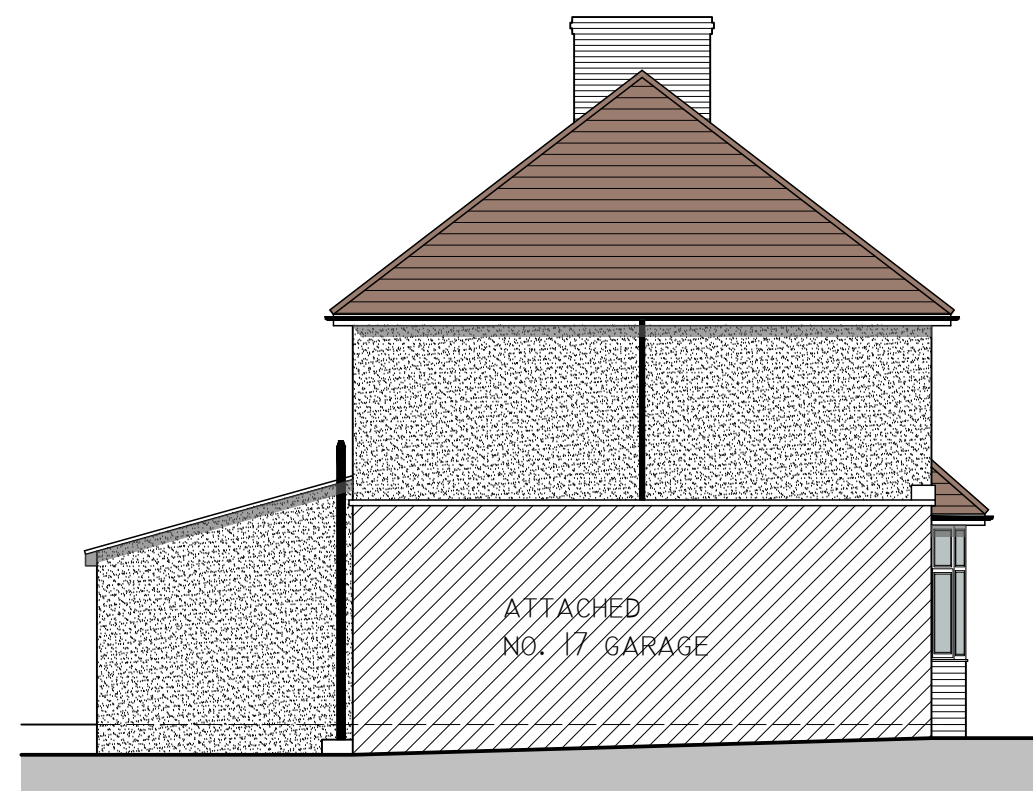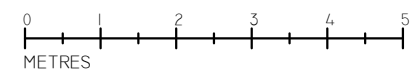

EXISTING SIDE ELEVATION
 SCALE 1:100



EXISTING REAR ELEVATION
 SCALE 1:100

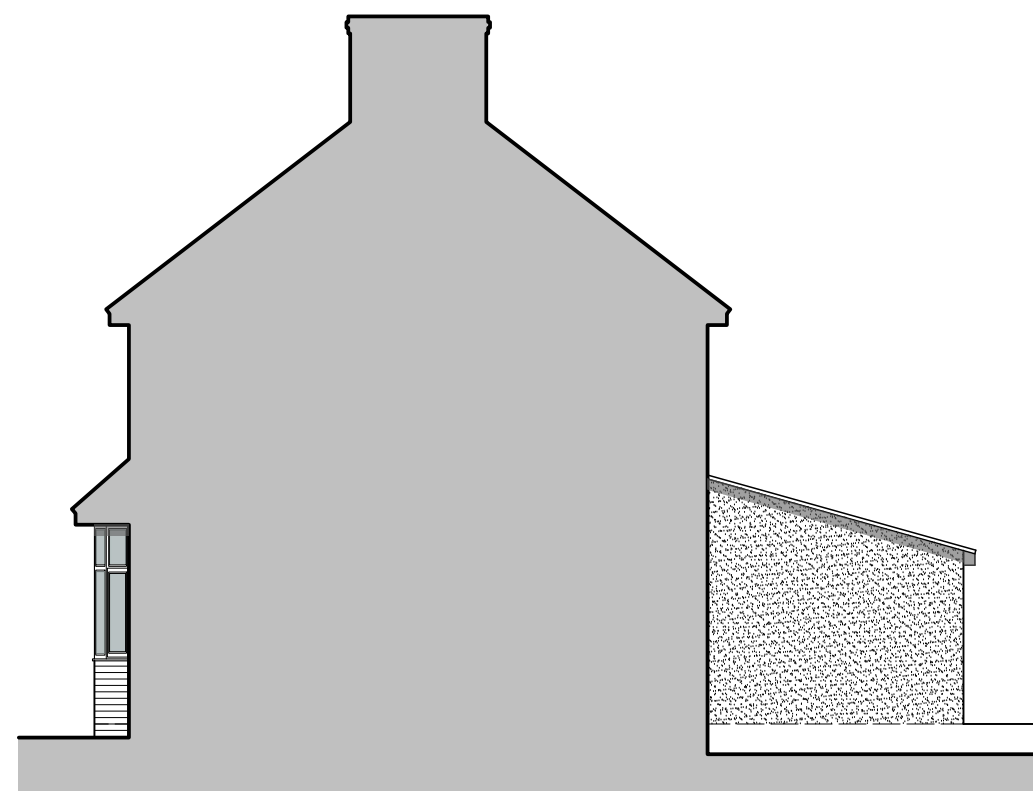

EXISTING SIDE ELEVATION
 SCALE 1:100