

EXISTING & PROPOSED ELEVATIONS

Description of Works:
Single storey rear extension
& garage conversion

Client:
Vasconcelos

Site Address:
23 Valeside Gardens
Nottingham
NG4 2EL

Planning Permission:
Not Approved

Drawing Number:
D201 - 14/03/2022

Drawing Revision:
14/03/2022 - A

Materiality:
All materials to be as close as possible to existing.

Building Control:
Not Approved


DRAWING NOTES

The single storey rear extension will create an open plan kitchen/dining room. the garage conversion will create a small playroom/ snug with additional space being used for a WC and utility room.

All new materials are to be as close to the existing as possible. This includes the brickwork, roof tiles and uPVC windows and doors.

SCALE & ORIENTATION

Floor plans and elevations scale 1:100 @ A3
Construction Details 1:25 @ A3

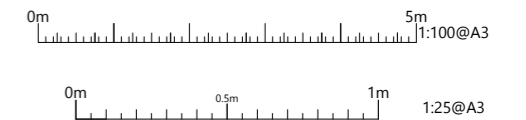

LEGAL NOTICE

Copyright remains the property of The Practical Planning Company Ltd – no copies of these plans to be made without approval. Drawings must not be used for quotations until the relevant approvals have been granted and checked on site by client and principal contractor. Any discrepancies in sizes or relevant details which may affect quotations and /or building costs and procedures must be reported to The Practical Planning Company Ltd and the drawings must be amended prior to any commencement of said quotations and building works. Starting work before approval of plans by building control is at the customer's own risk. It is the responsibility of the contractor/builder to check all sizes on site prior to and during the build.

It is the responsibility of the client and principal contractor/builder to conform to both building regulations and Construction (Design & Management) Regulations (CDM 2015). If existing trees are to be retained, they should be subject to a full arboricultural survey/inspection for safety. All trees are to be planted a minimum of five metres from buildings and three metres from drainage and services. A suitable method of foundation is to be provided to accommodate the proposed tree planting.


Any alterations to these drawings should be checked for compliance with planning and building control. It is the responsibility of the client to check that these plans do not contravene, affect covenants or encroach boundaries, that they are in line with matters relating to land title, and that issues relating to The Party Wall etc Act 1996 are implemented at the relevant stages.

CONTACT INFORMATION


Main Project Contact:
Benjamin Heginbotham

Phone Number:
07743 686654


Email Address:
hello@practicalplanningco.co.uk

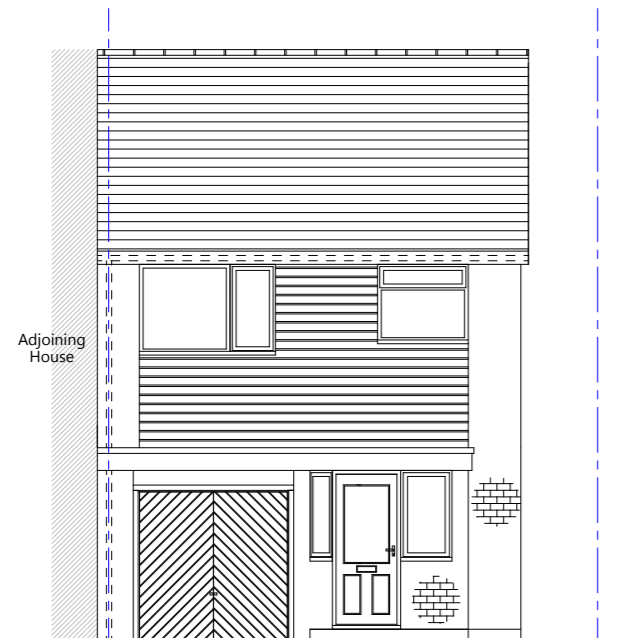


Existing Front Elevation

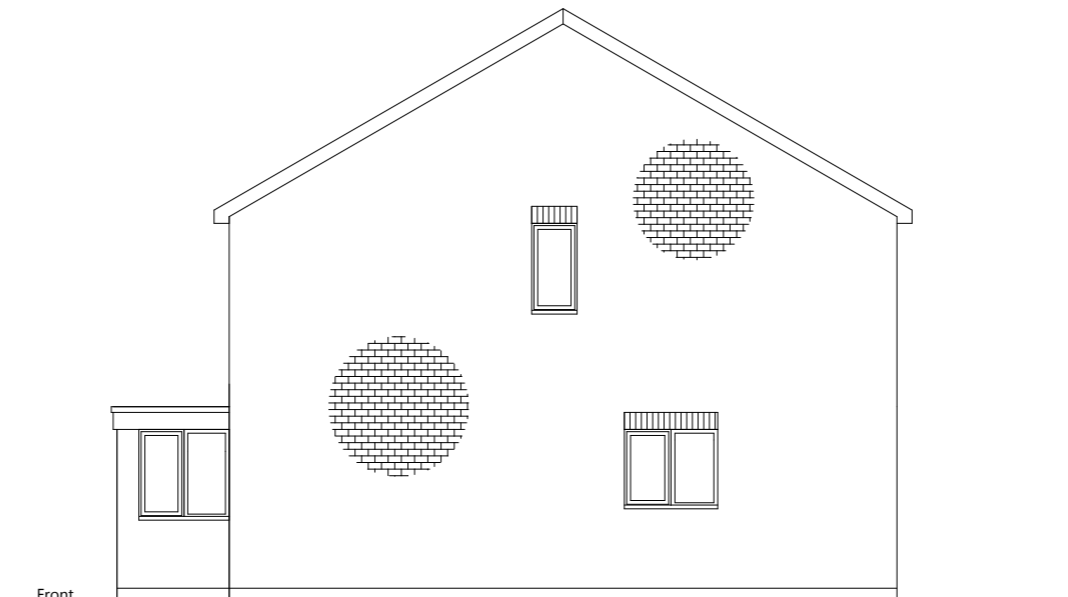

Existing Side 1 Elevation

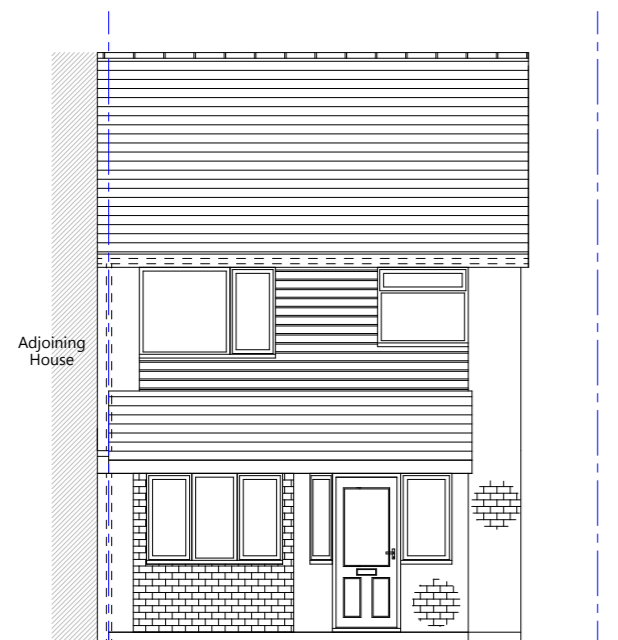

Proposed Front Elevation

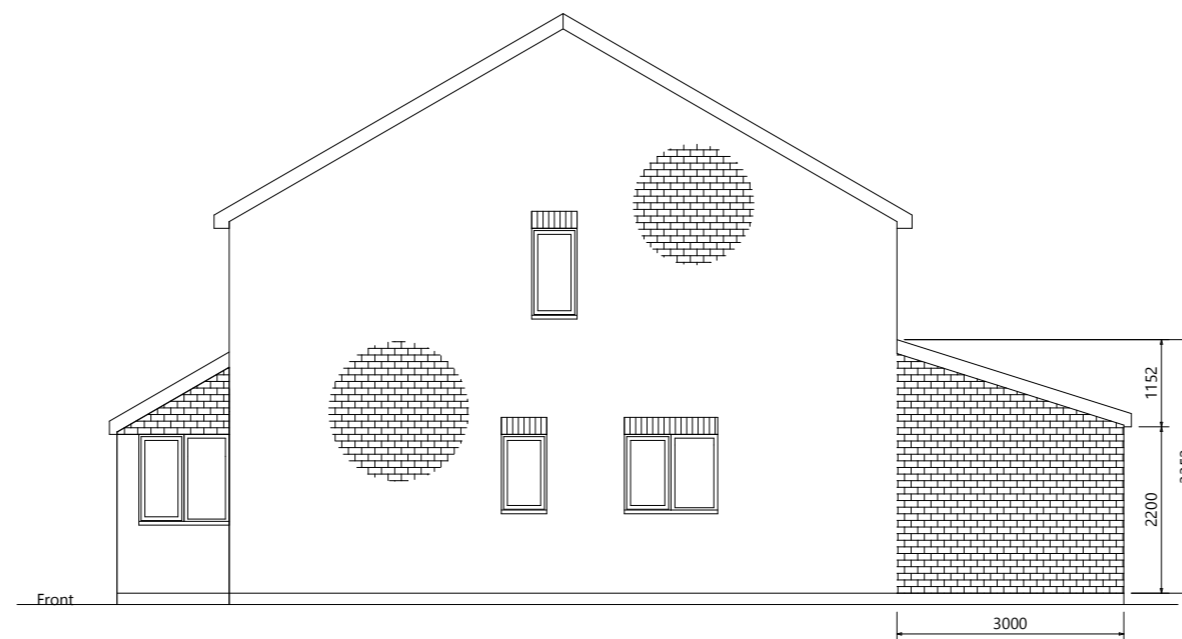

Proposed Side 1 Elevation