




FIRST FLOOR PLAN - PROPOSED

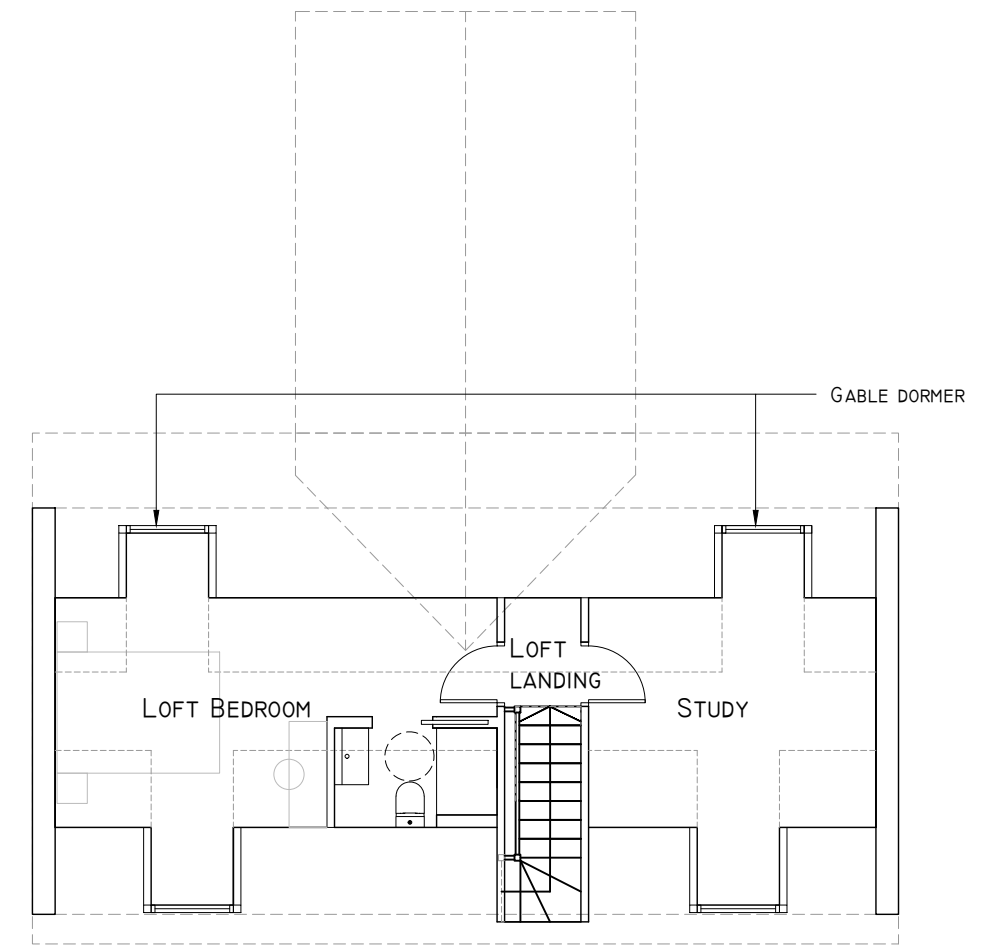

LOFT PLAN - PROPOSED

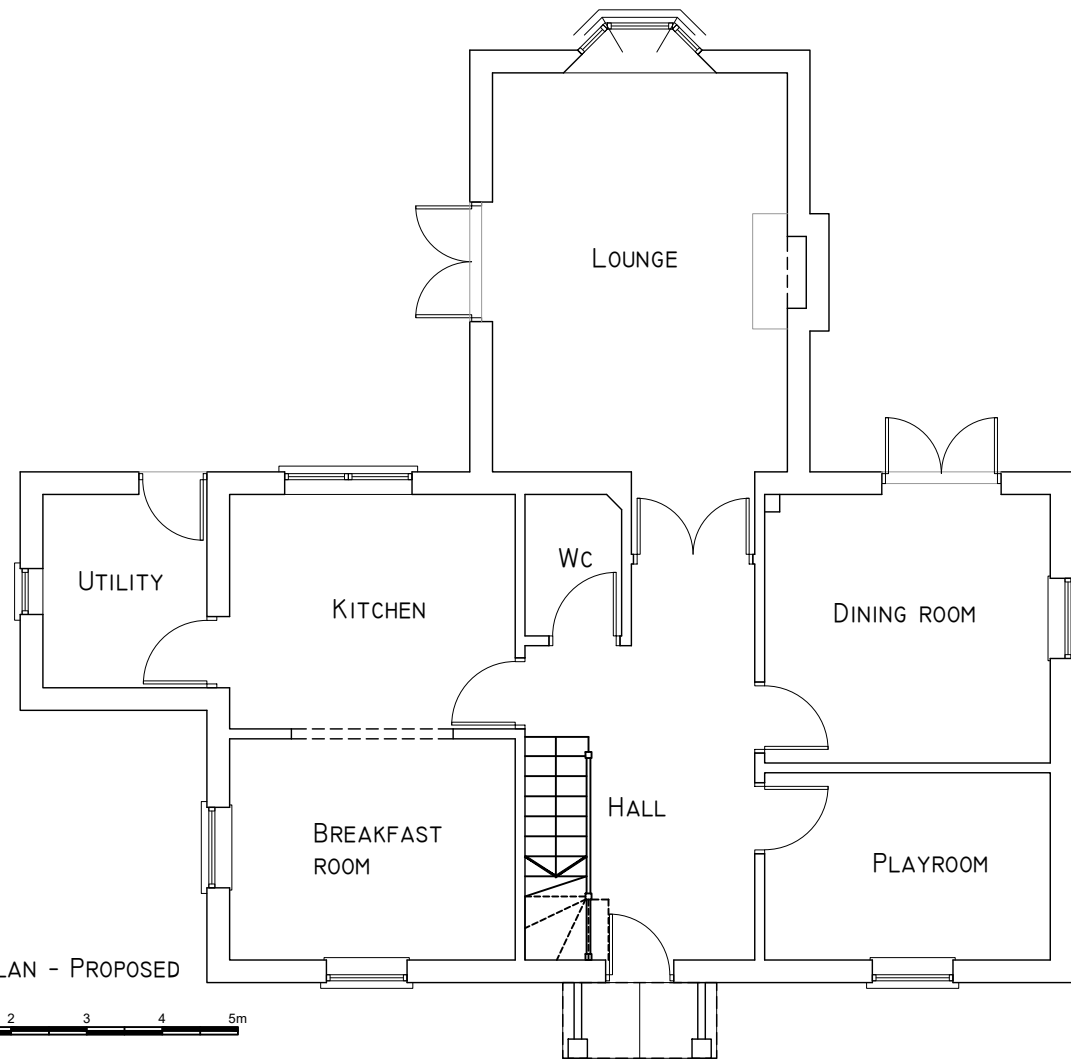

GROUND FLOOR PLAN - PROPOSED

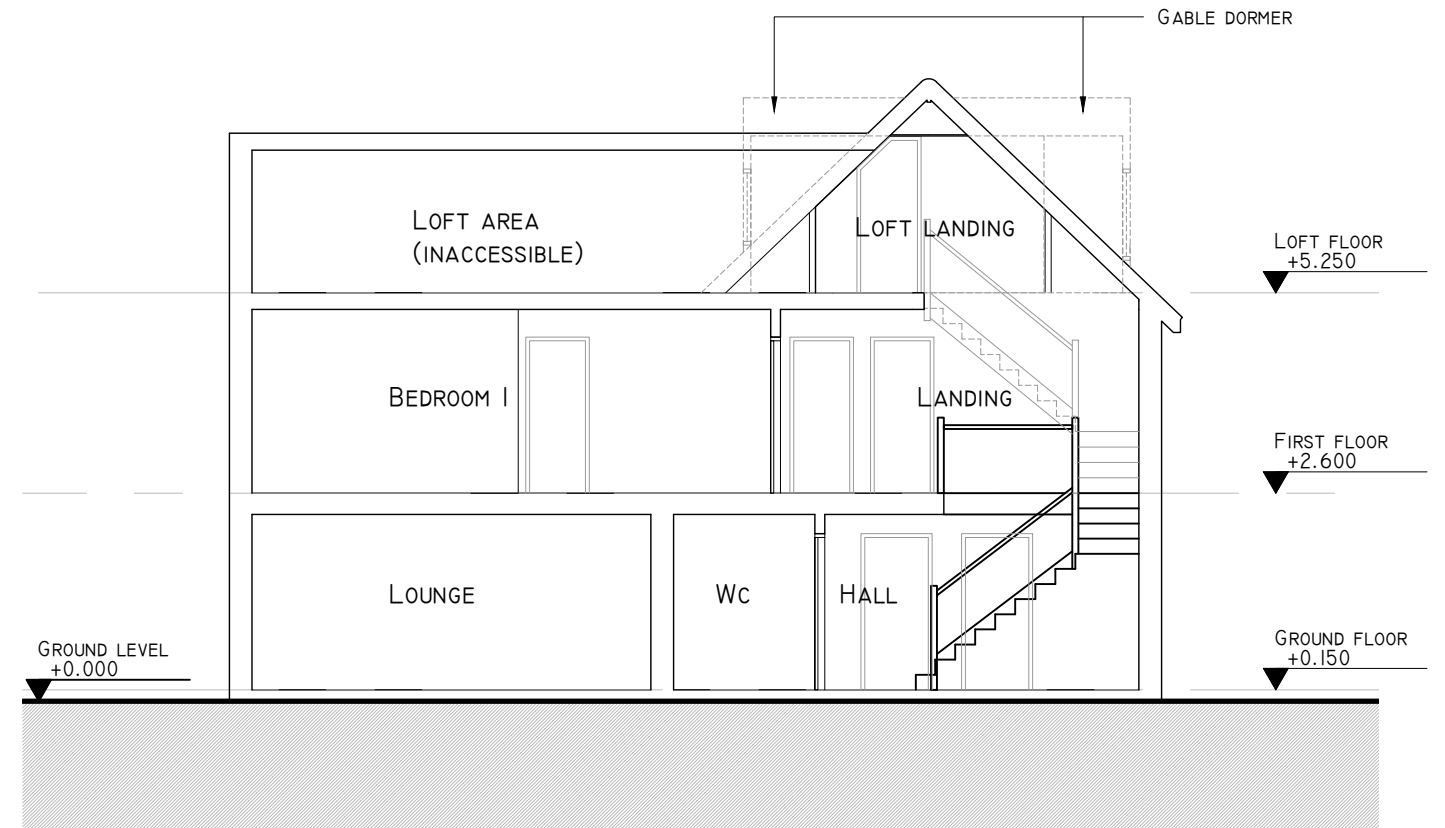

SECTION - EXISTING

DRAWING NO. 21_WH_003	REV -	PROJECT: WORTHY HOUSE, SPRINGVALE ROAD, WINCHESTER, SO23 7LD TITLE: PLANS + SECTION - PROPOSED	SCALE: 1:50 @ A3 DRAWN BY: JD
--------------------------	----------	---	--