

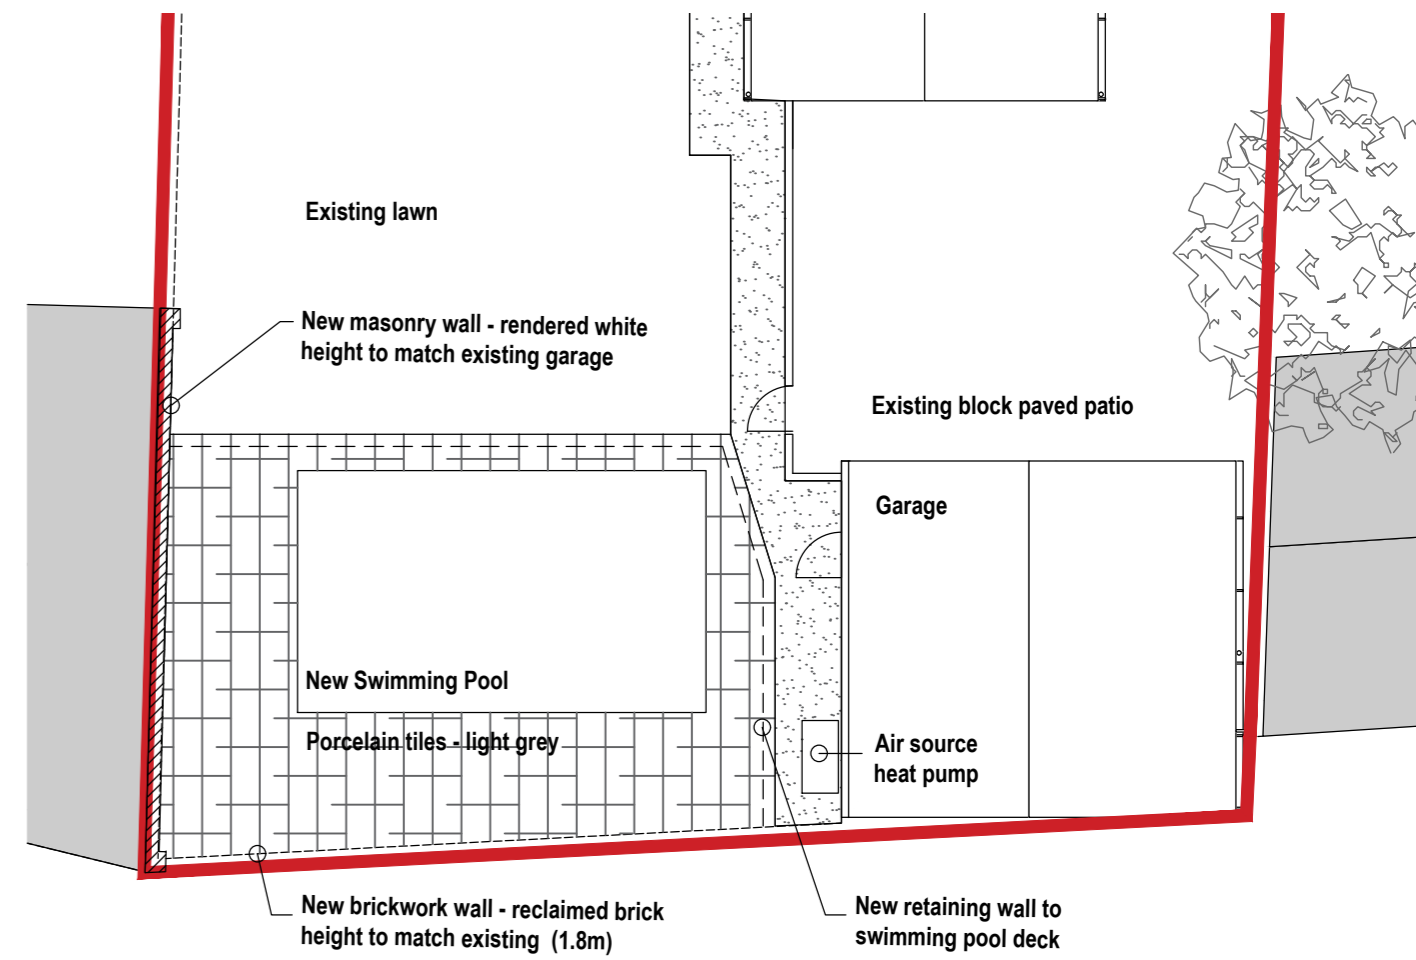


AVENUE ROAD

AVENUE ROAD

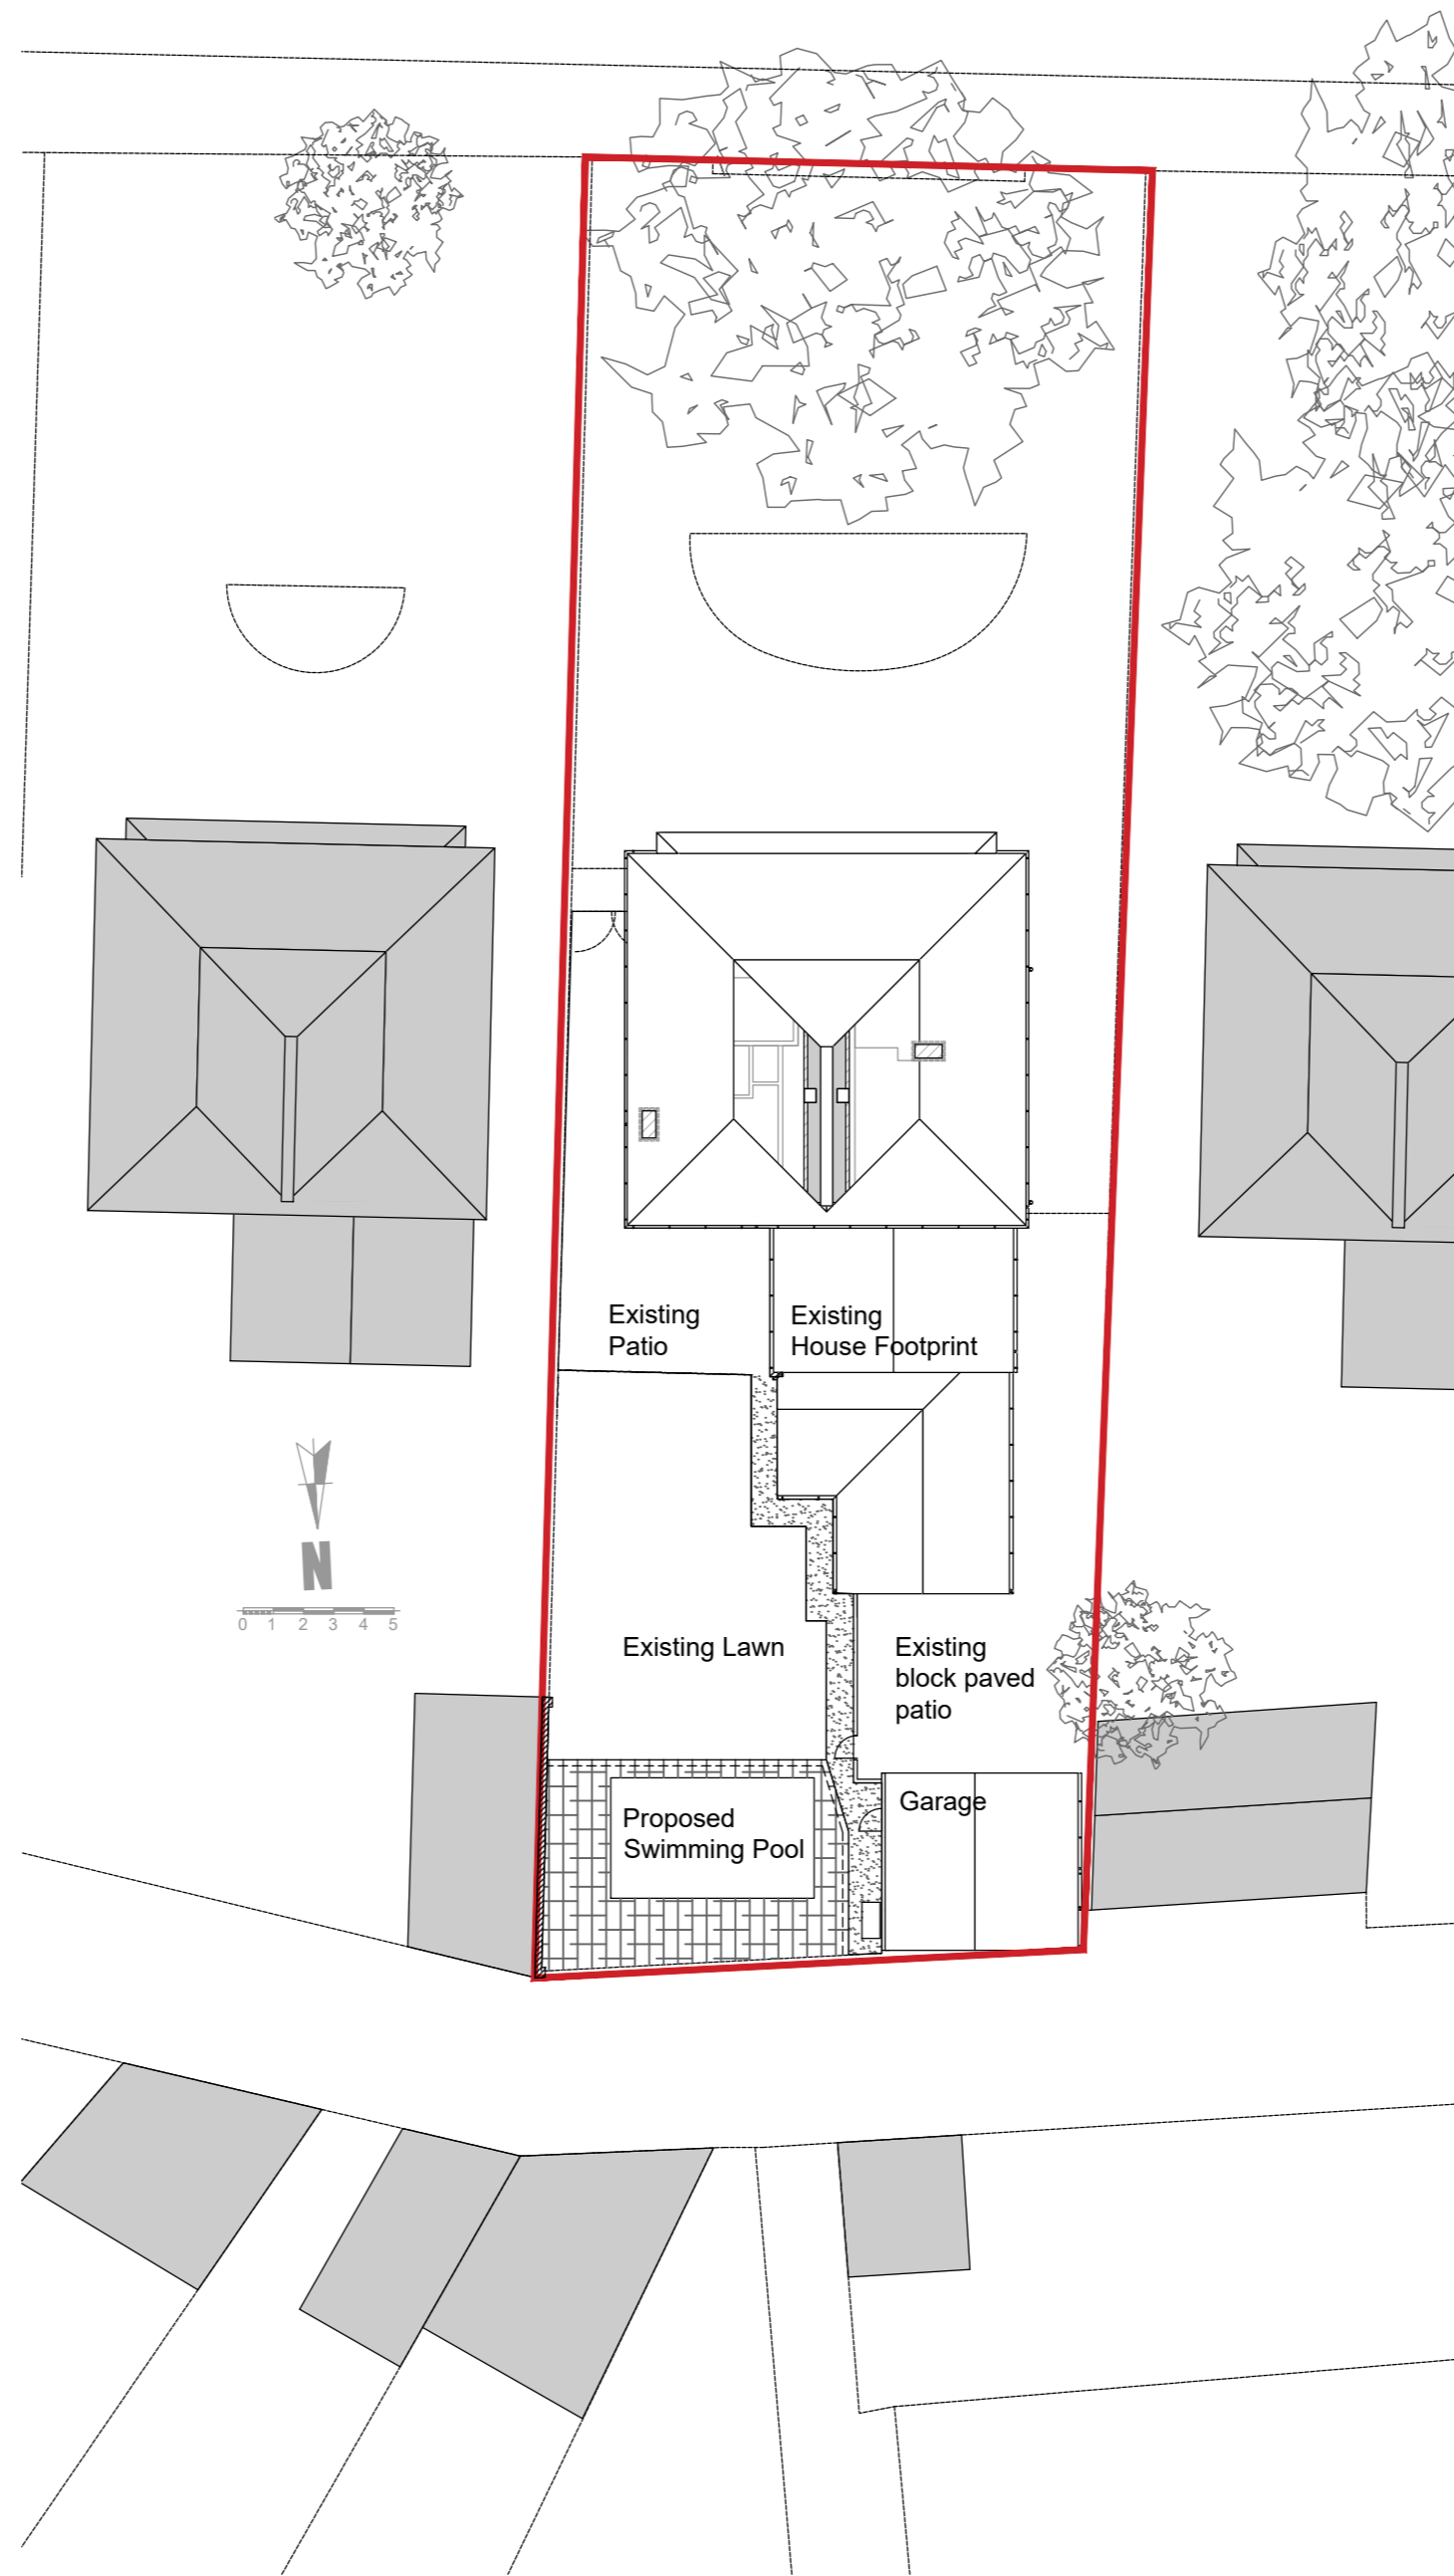

Proposed Site Plan, 1:100@A2

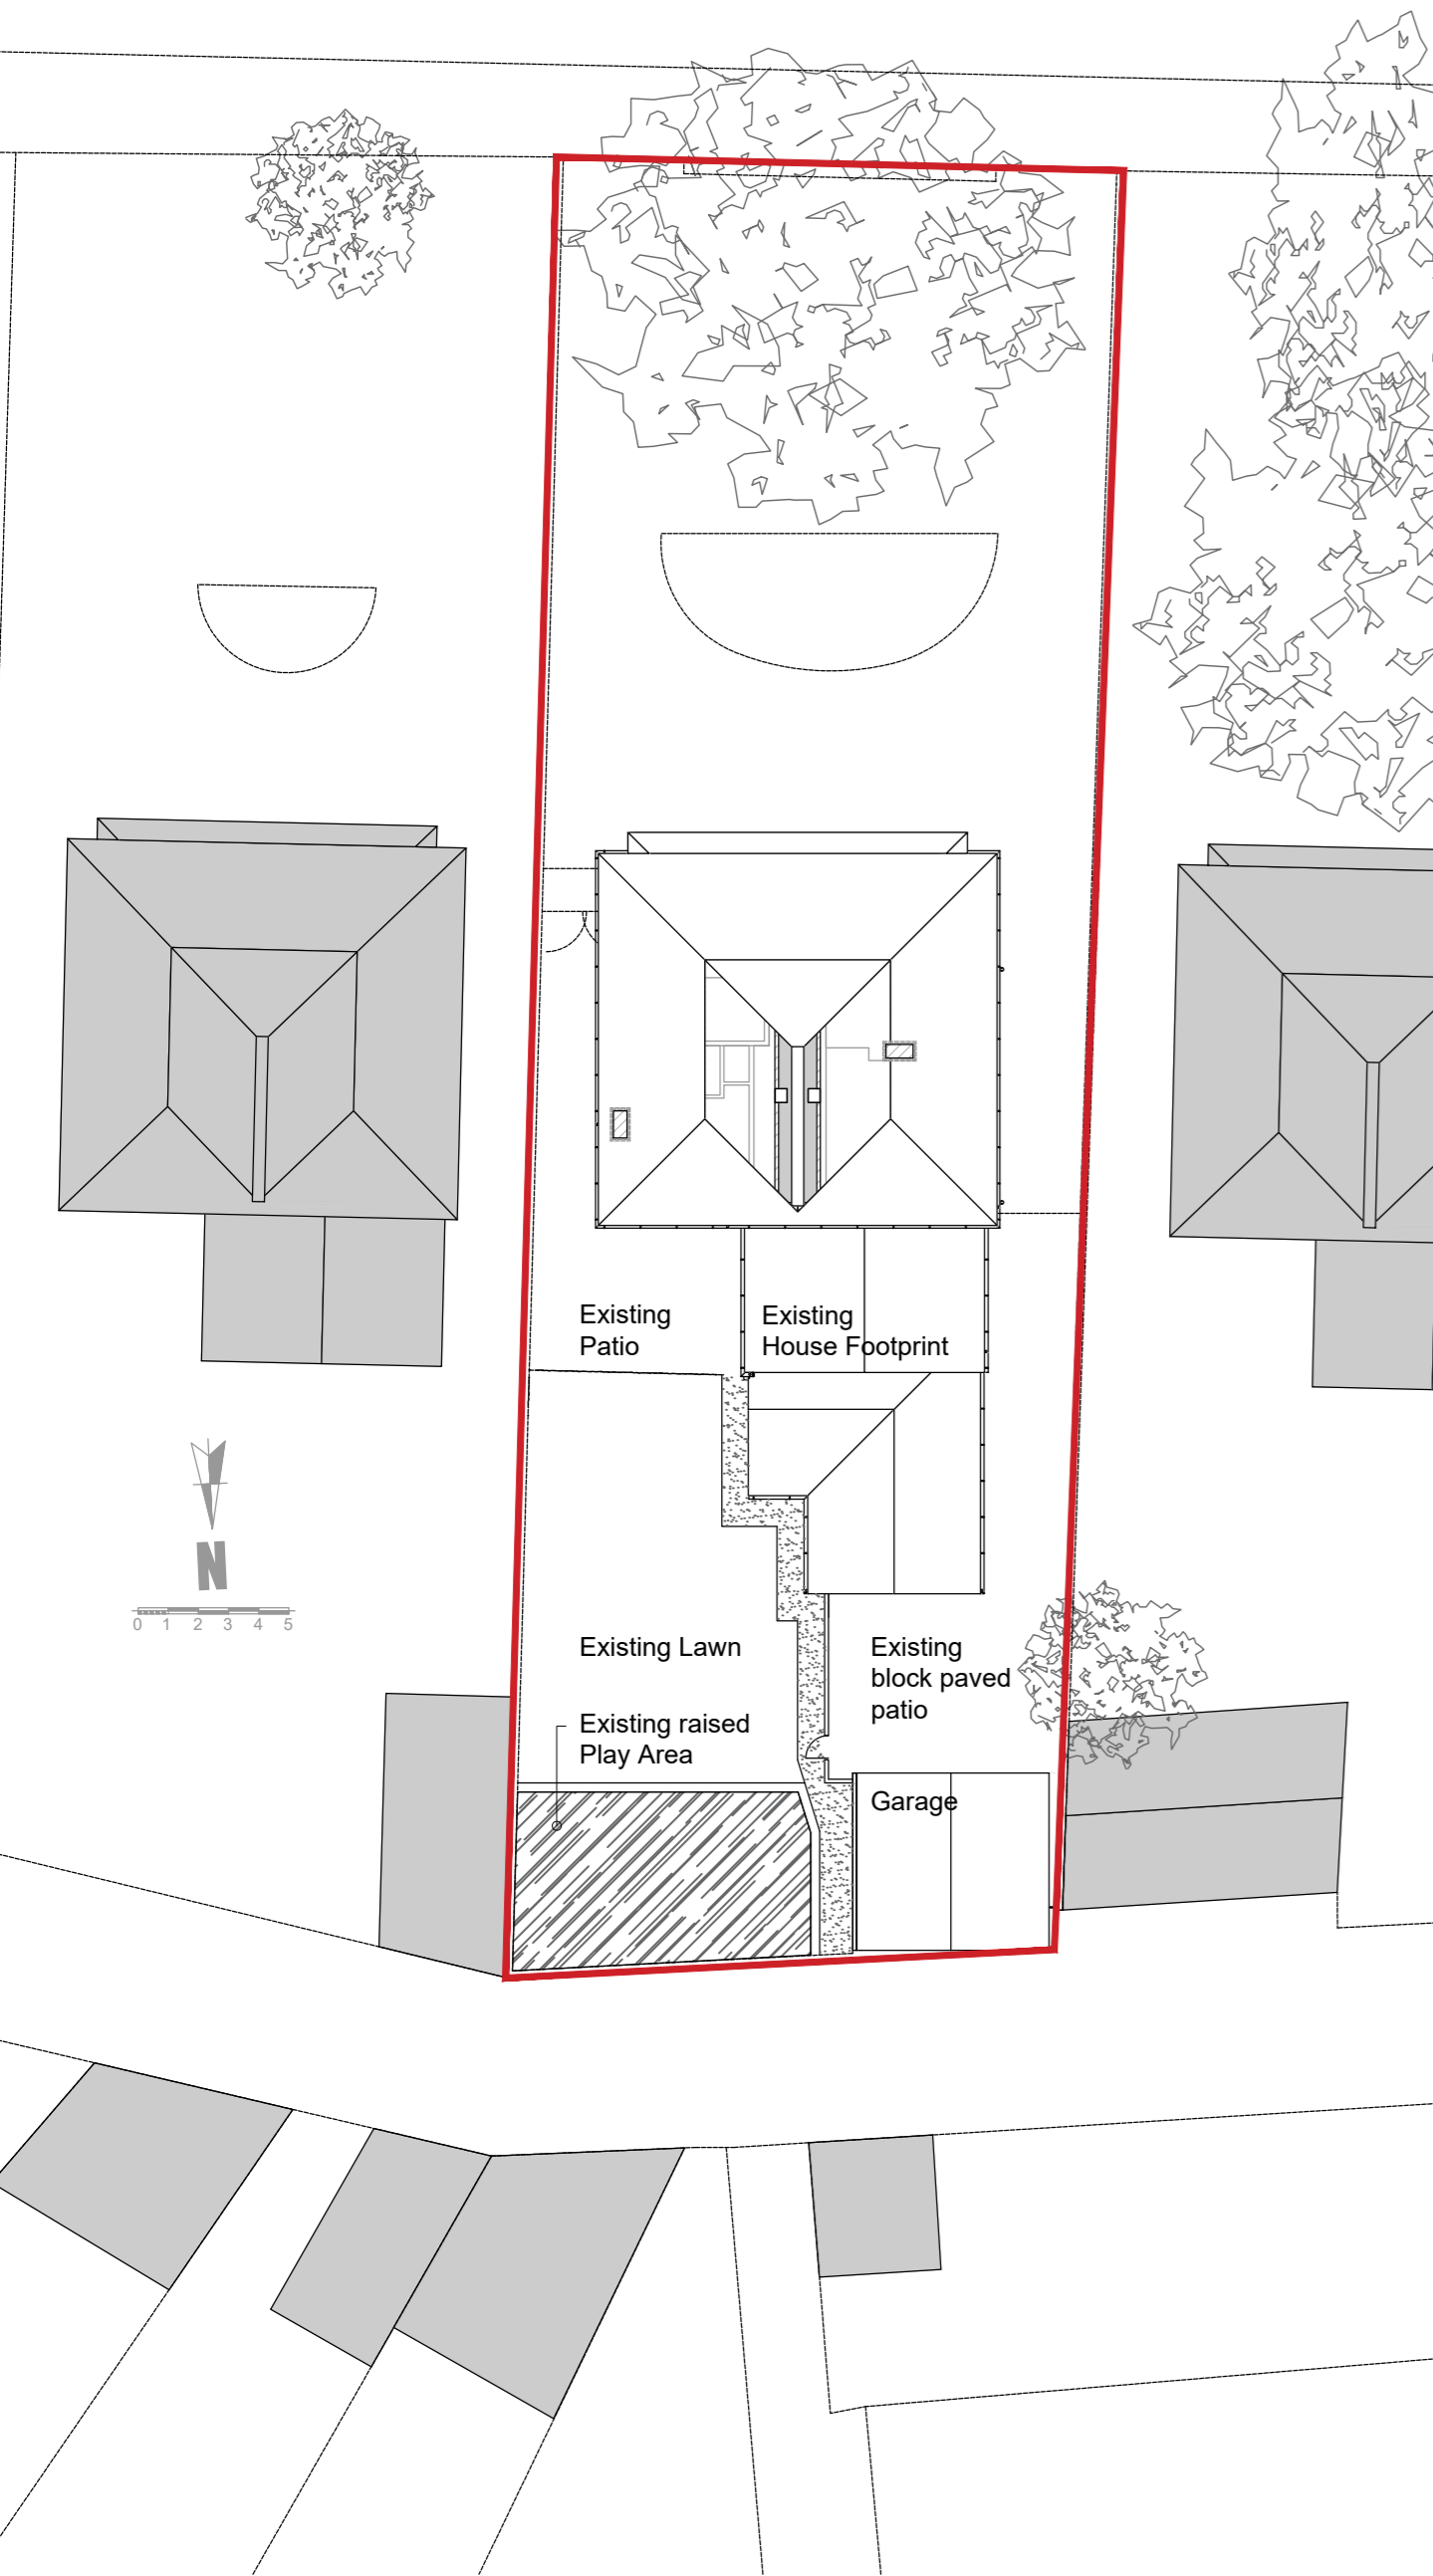

Location Plan, 1:1250@A2

# SGP

Architects + Masterplanners

Waterfront House  
2a Smith Way  
Grove Park  
Enderby  
Leicester LE19 1SX

t: +44 (0)116 247 0557

[www.stephengeorge.co.uk](http://www.stephengeorge.co.uk)

22 Avenue Road,  
Leamington Spa

Drawing Name:  
Existing Location Plan, Site Plan and  
Proposed Site Plan

Drawing Stage: PLANNING

Suitability: S4 - Stage Approval

SGP File Ref: FT01-001

FT01 01/2022 MMS MMS Varies @ A2 -

SGP Project No: Date: Drawn: Team: Scale: Rev:

Drawing Number:

FT01 -SGP-XX-XX-DR-A-001

Project Code Originator Volume Level Type Role Number

Existing Site Plan, 1:200@A2

Proposed Site Plan, 1:200@A2