


Front Elevation




Side Elevation




Rear Elevation

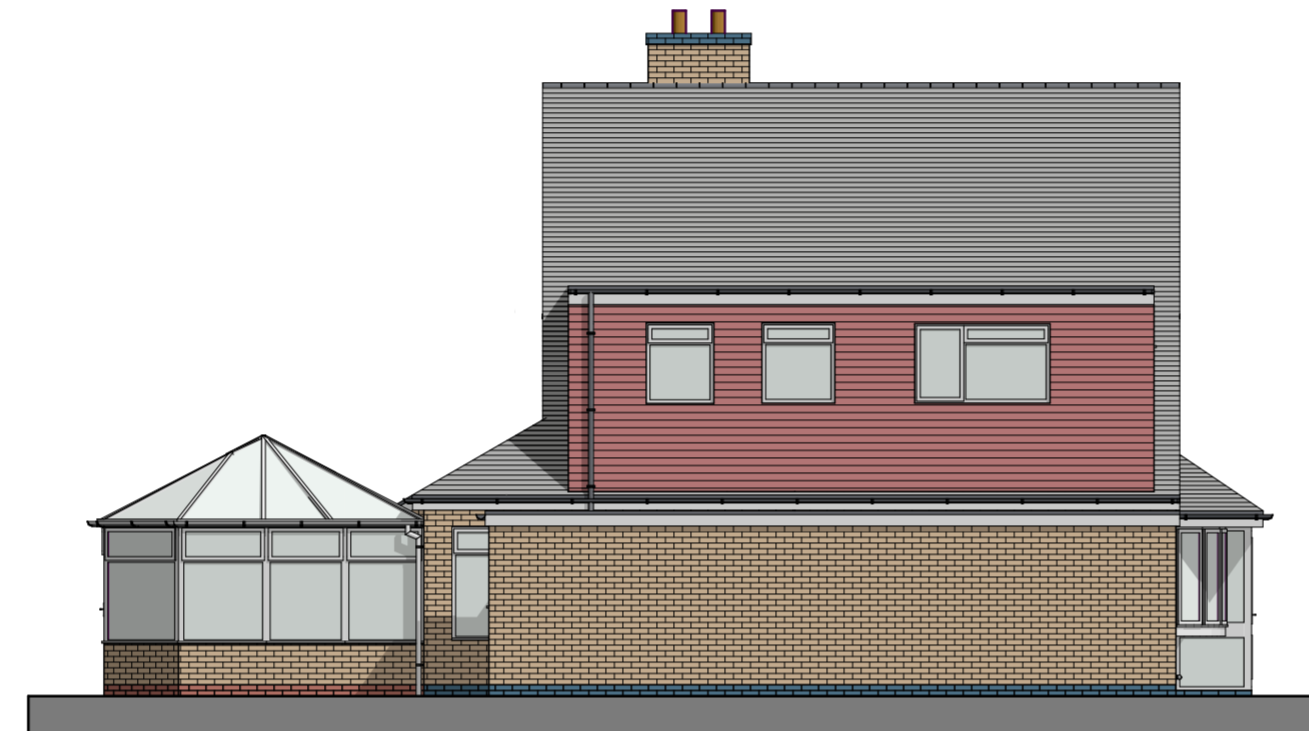

Side Elevation

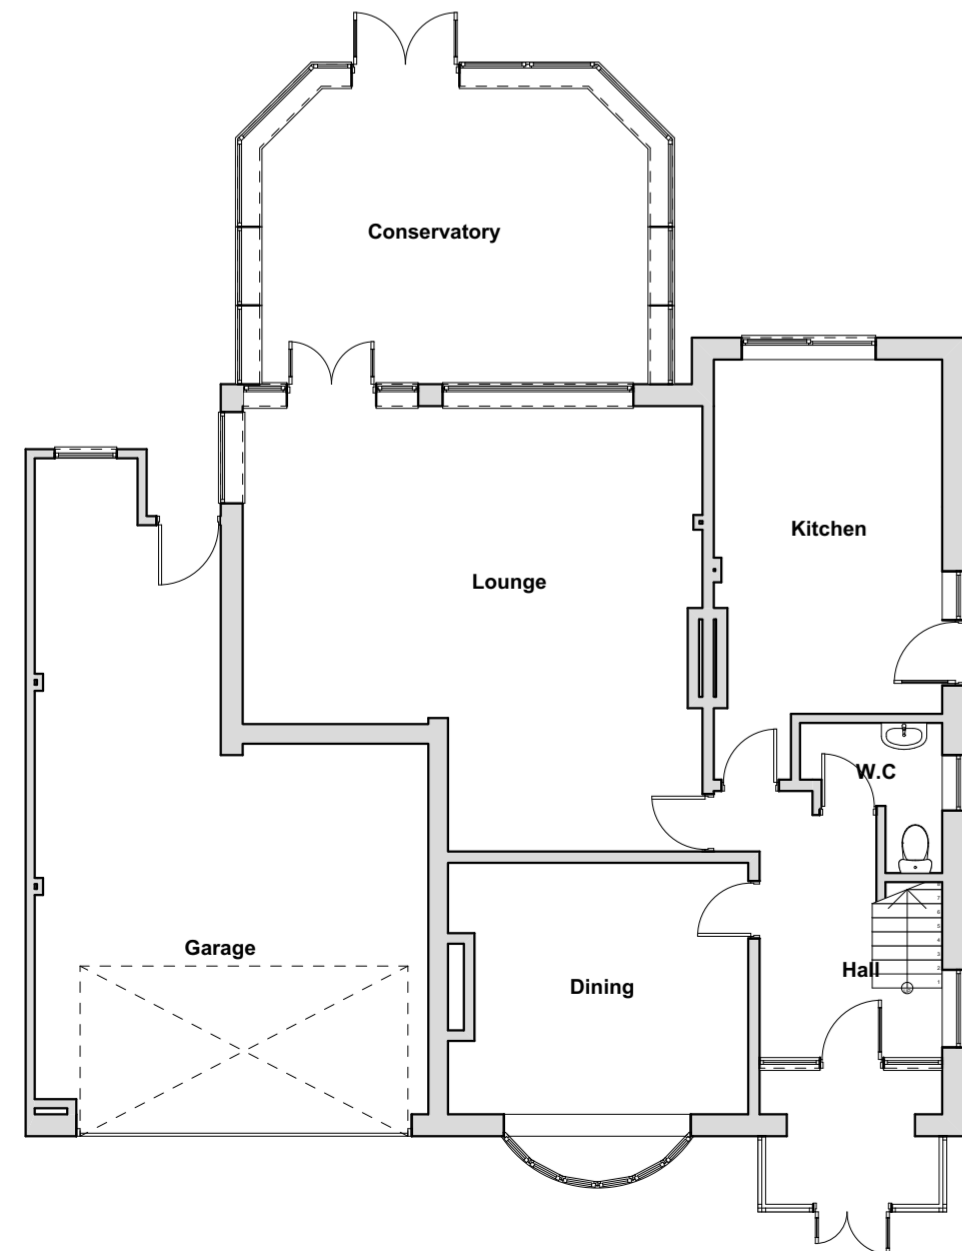

Ground Floor Plan

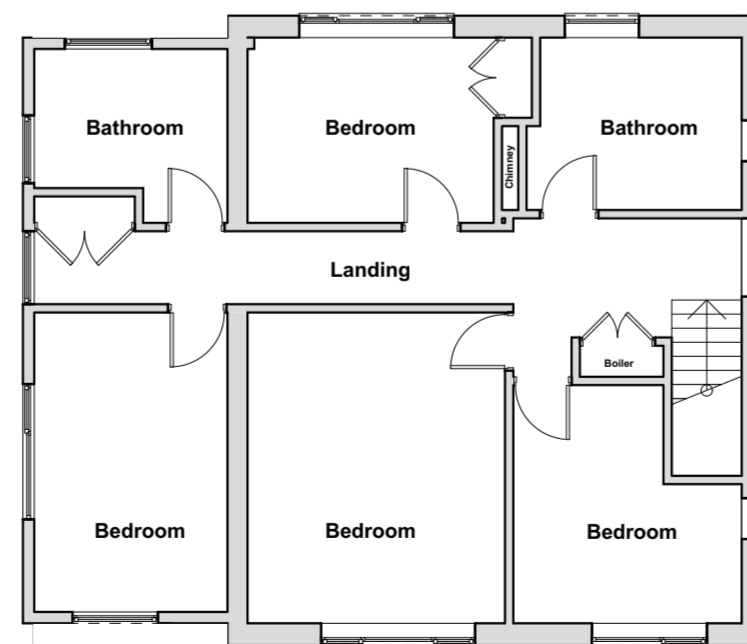

First Floor Plan

**Please Note:**

- This drawing may be printed and scaled FOR PLANNING PURPOSES.
- All dimensions to be CHECKED ON SITE and any DISCREPANCY reported to Perfect Planning.
- The site boundary shown is the best assumed from available data and does NOT represent legal ownership.
- All dimensions in mm unless otherwise stated.

Revisions.



e: info@perfect-planning.co.uk  
 t: 01455 272943  
 t: +44 (0) 7904 224864  
 t: +44 (0) 7912 413144  
 w: www.perfect-planning.co.uk

**Project:**  
 Two Storey side extension and internal alterations

7 Amherst Road  
 Kenilworth  
 Warwickshire  
 CV8 1AG

**Client:**  
 Mr Richard Crabb

**Drawing Title:**  
 Existing Floor Plans & Elevations

Drawing by: AL / IG / SA	Checked by: AL / IG
Date: 14/03/22	Scale: 1:100 @ A2
Drawing Number: 526/001	Revision: 0 / A / B / C / D