



BLOCK PLAN
1:500


LOCATION PLAN
1:1250

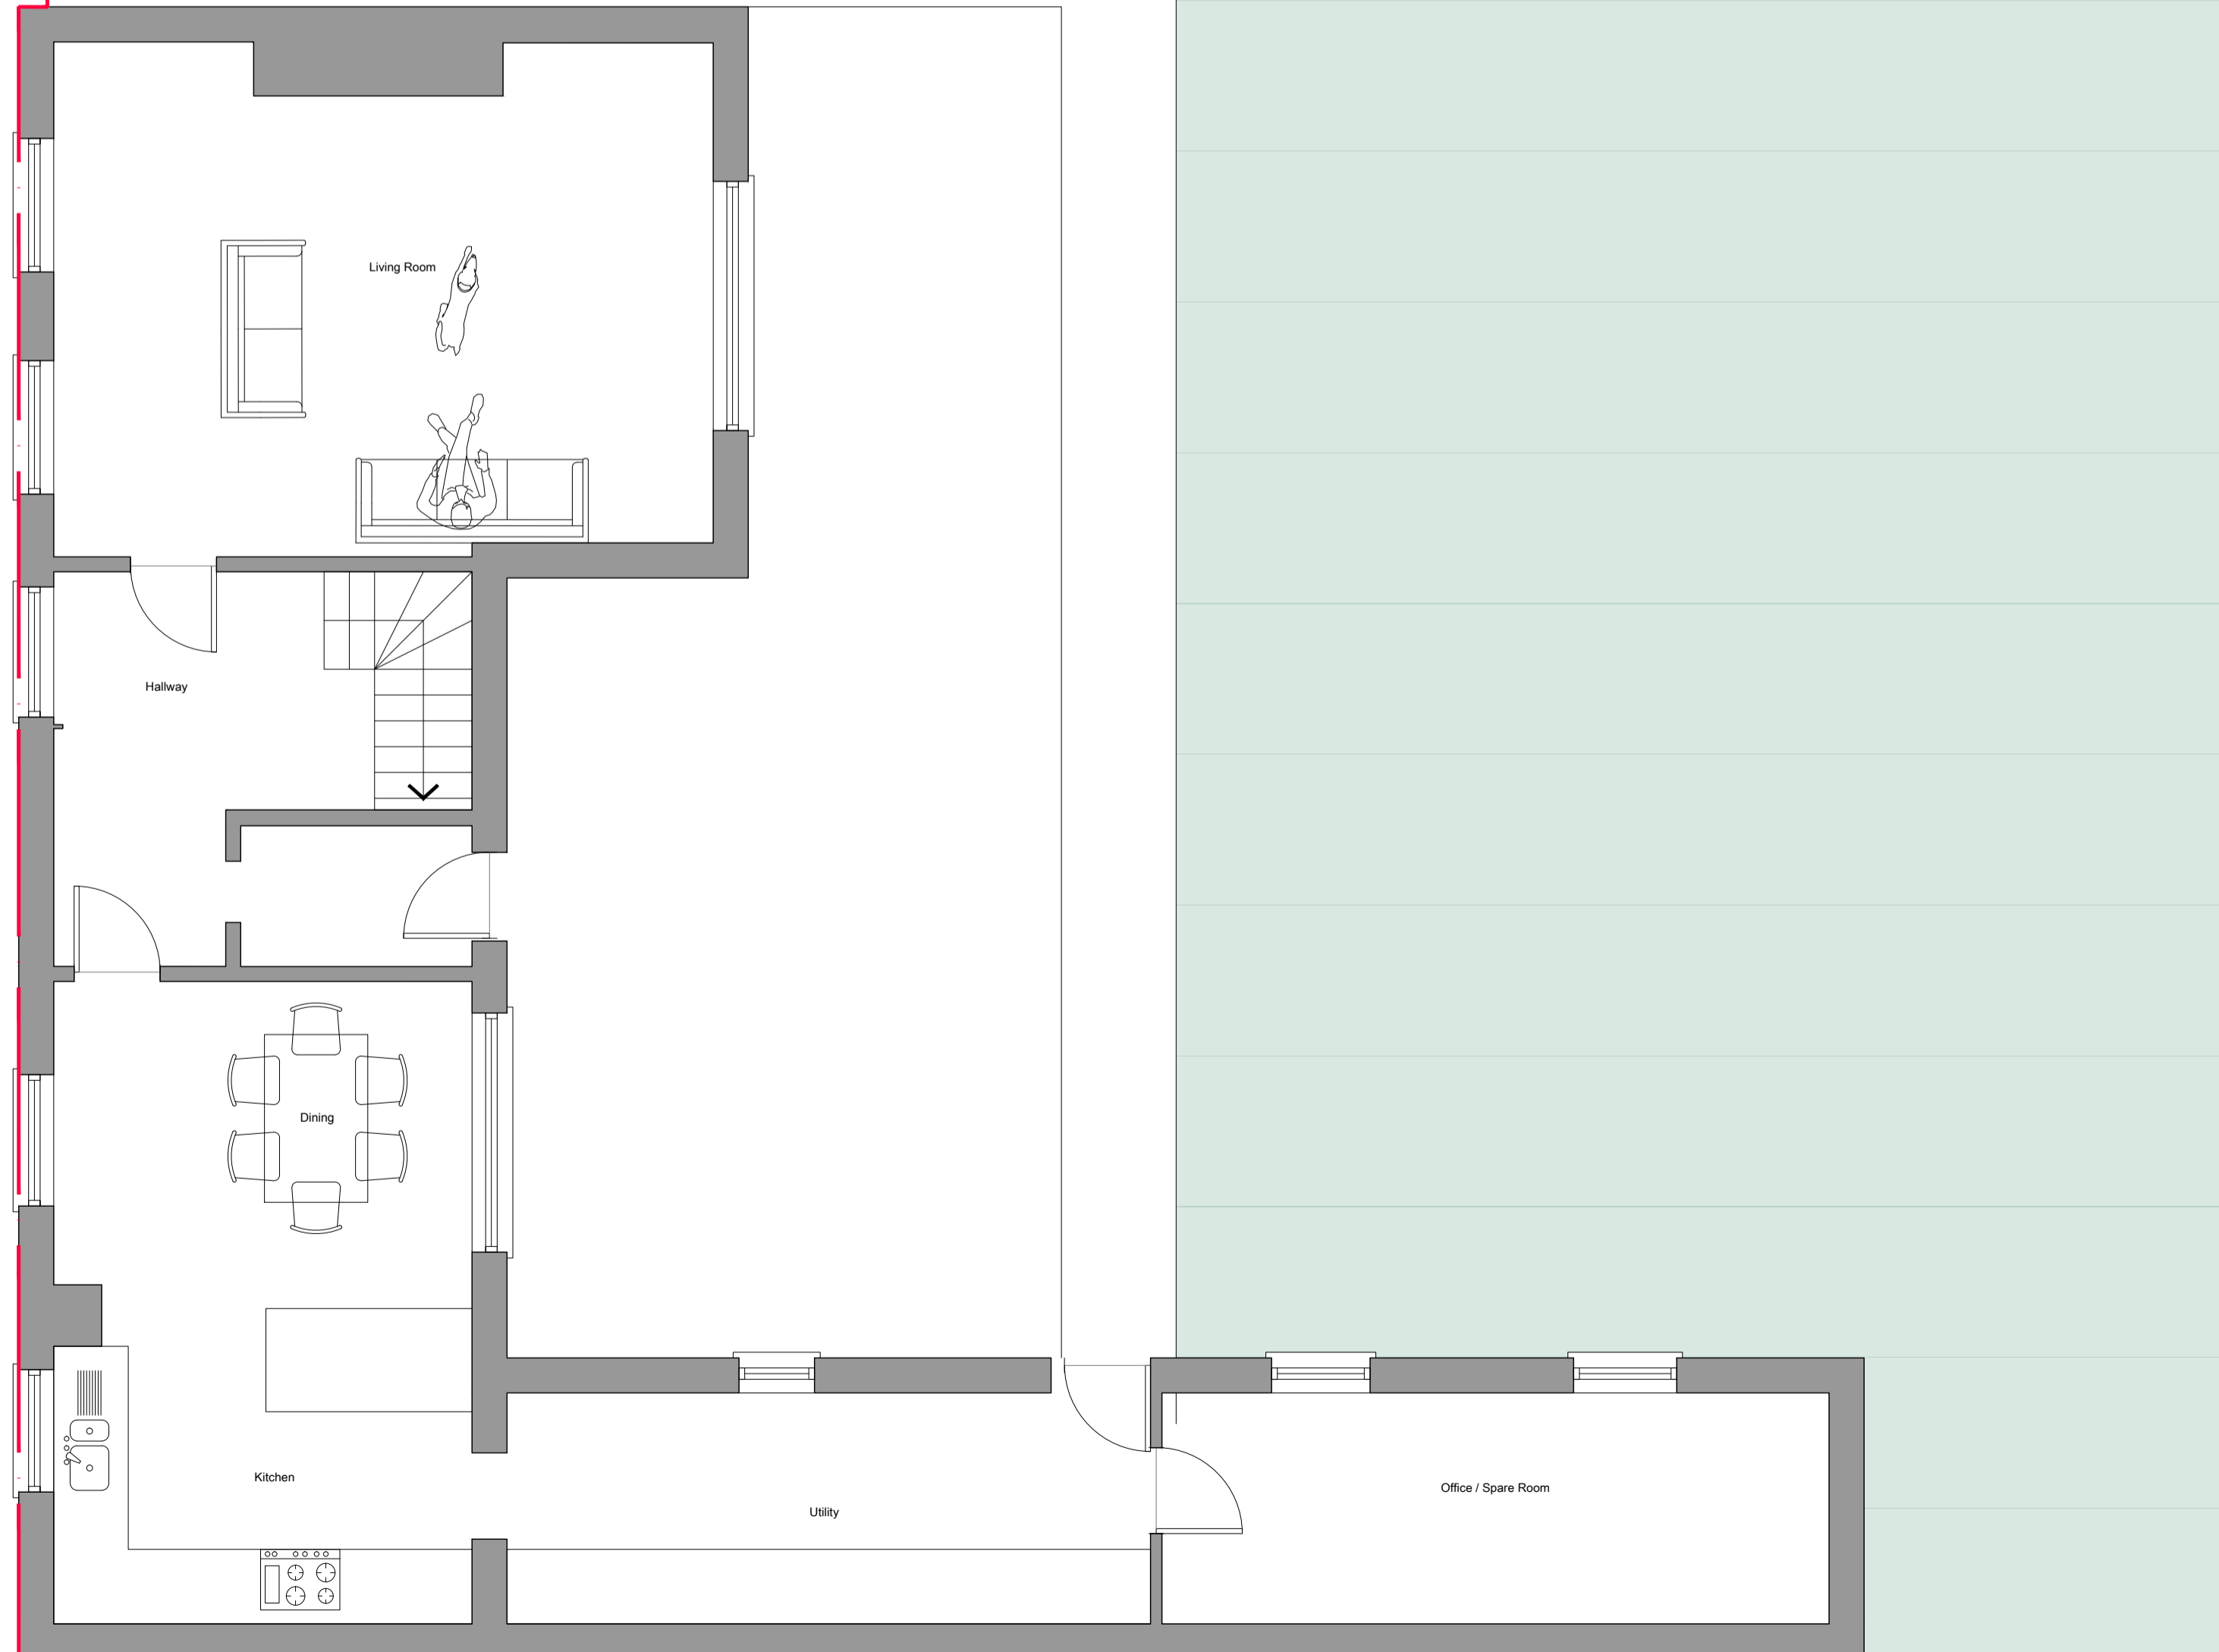

EXISTING GROUND FLOOR
1:50

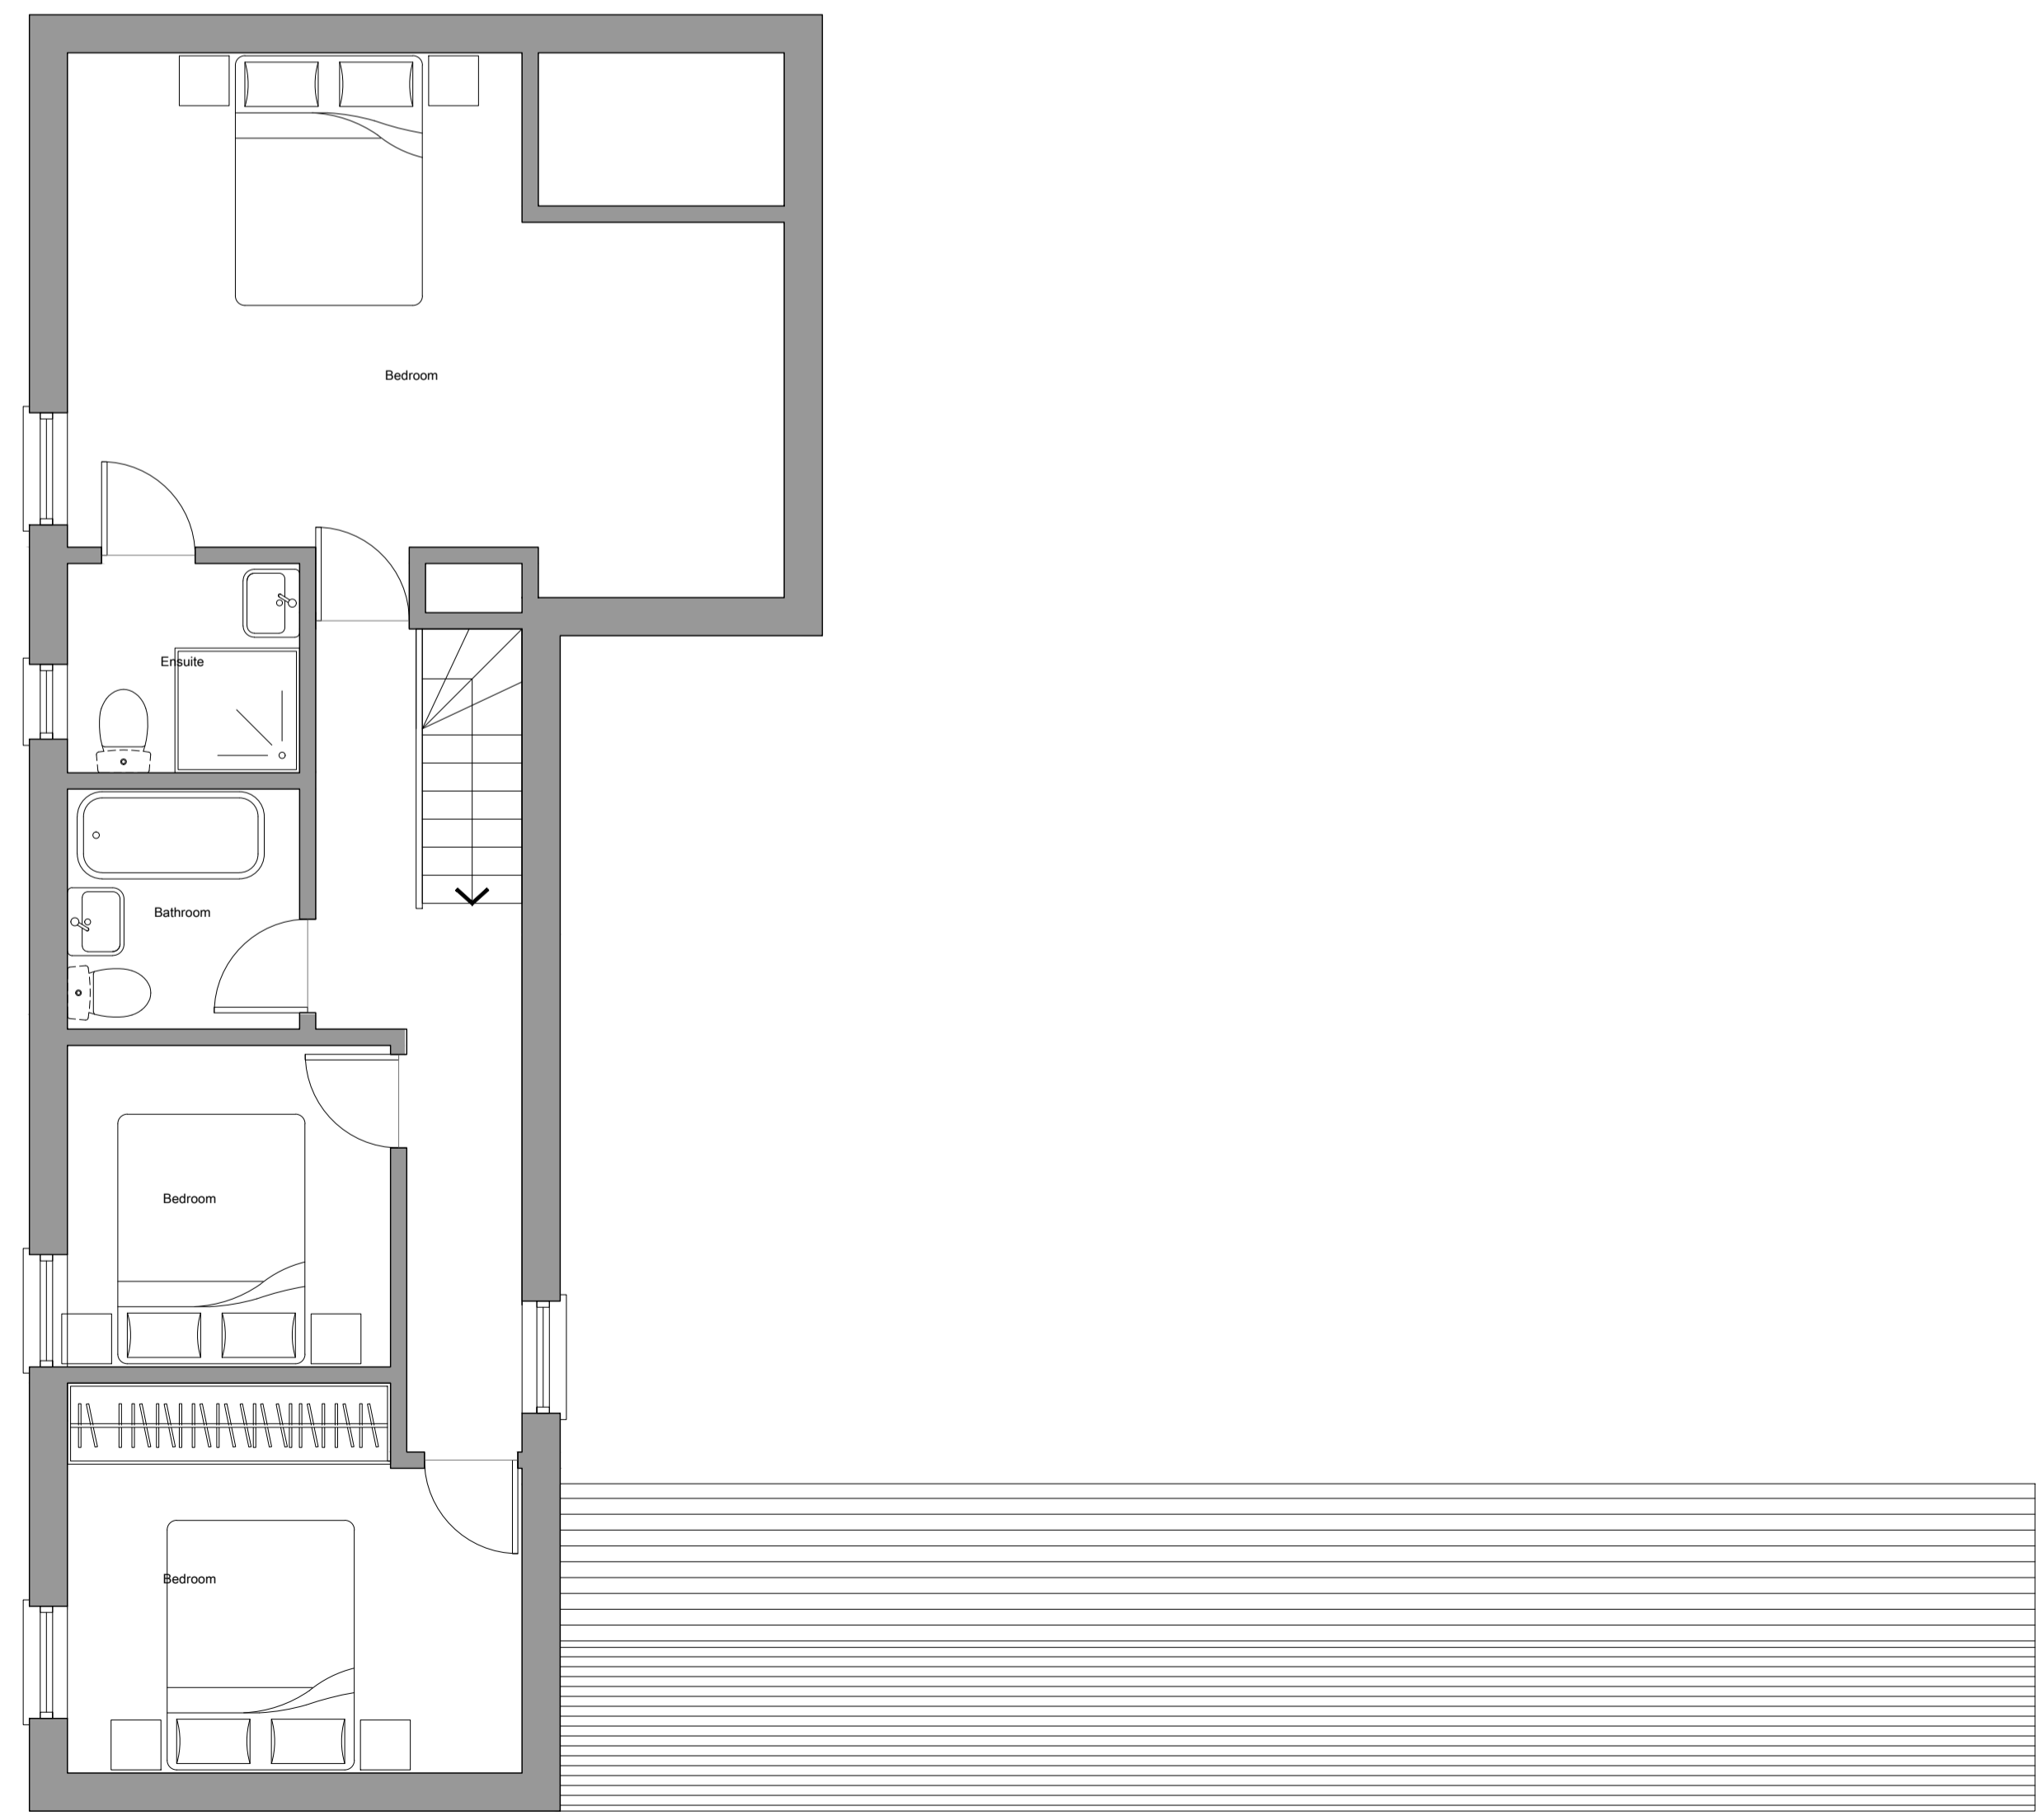

EXISTING FIRST FLOOR
1:50

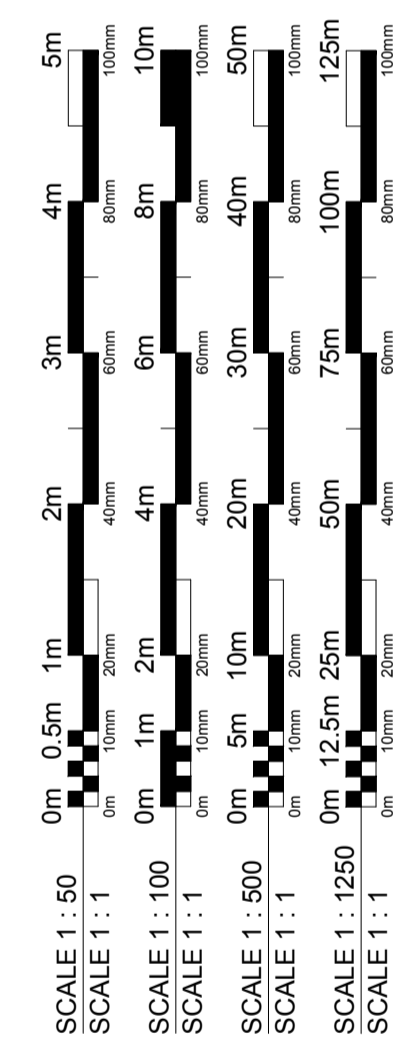

Rev	Date	Description	By
A0	24/08/21	PRELIMINARY ISSUE	SP

Parkes Poole
architecture

Client
James and Gemma

Project
Maynes Hill Winslow

Drawing Title
Floor Plans Existing

Drawn By
SP

Checked By
--


Scale
1:50 @ A1

Date
JAN 2021


Project No. Drawing No. Revision
095 PPA 01 0001 A00

Status
FOR INFORMATION


© Parkes Poole Architecture 2021
www.parkespoole.co.uk

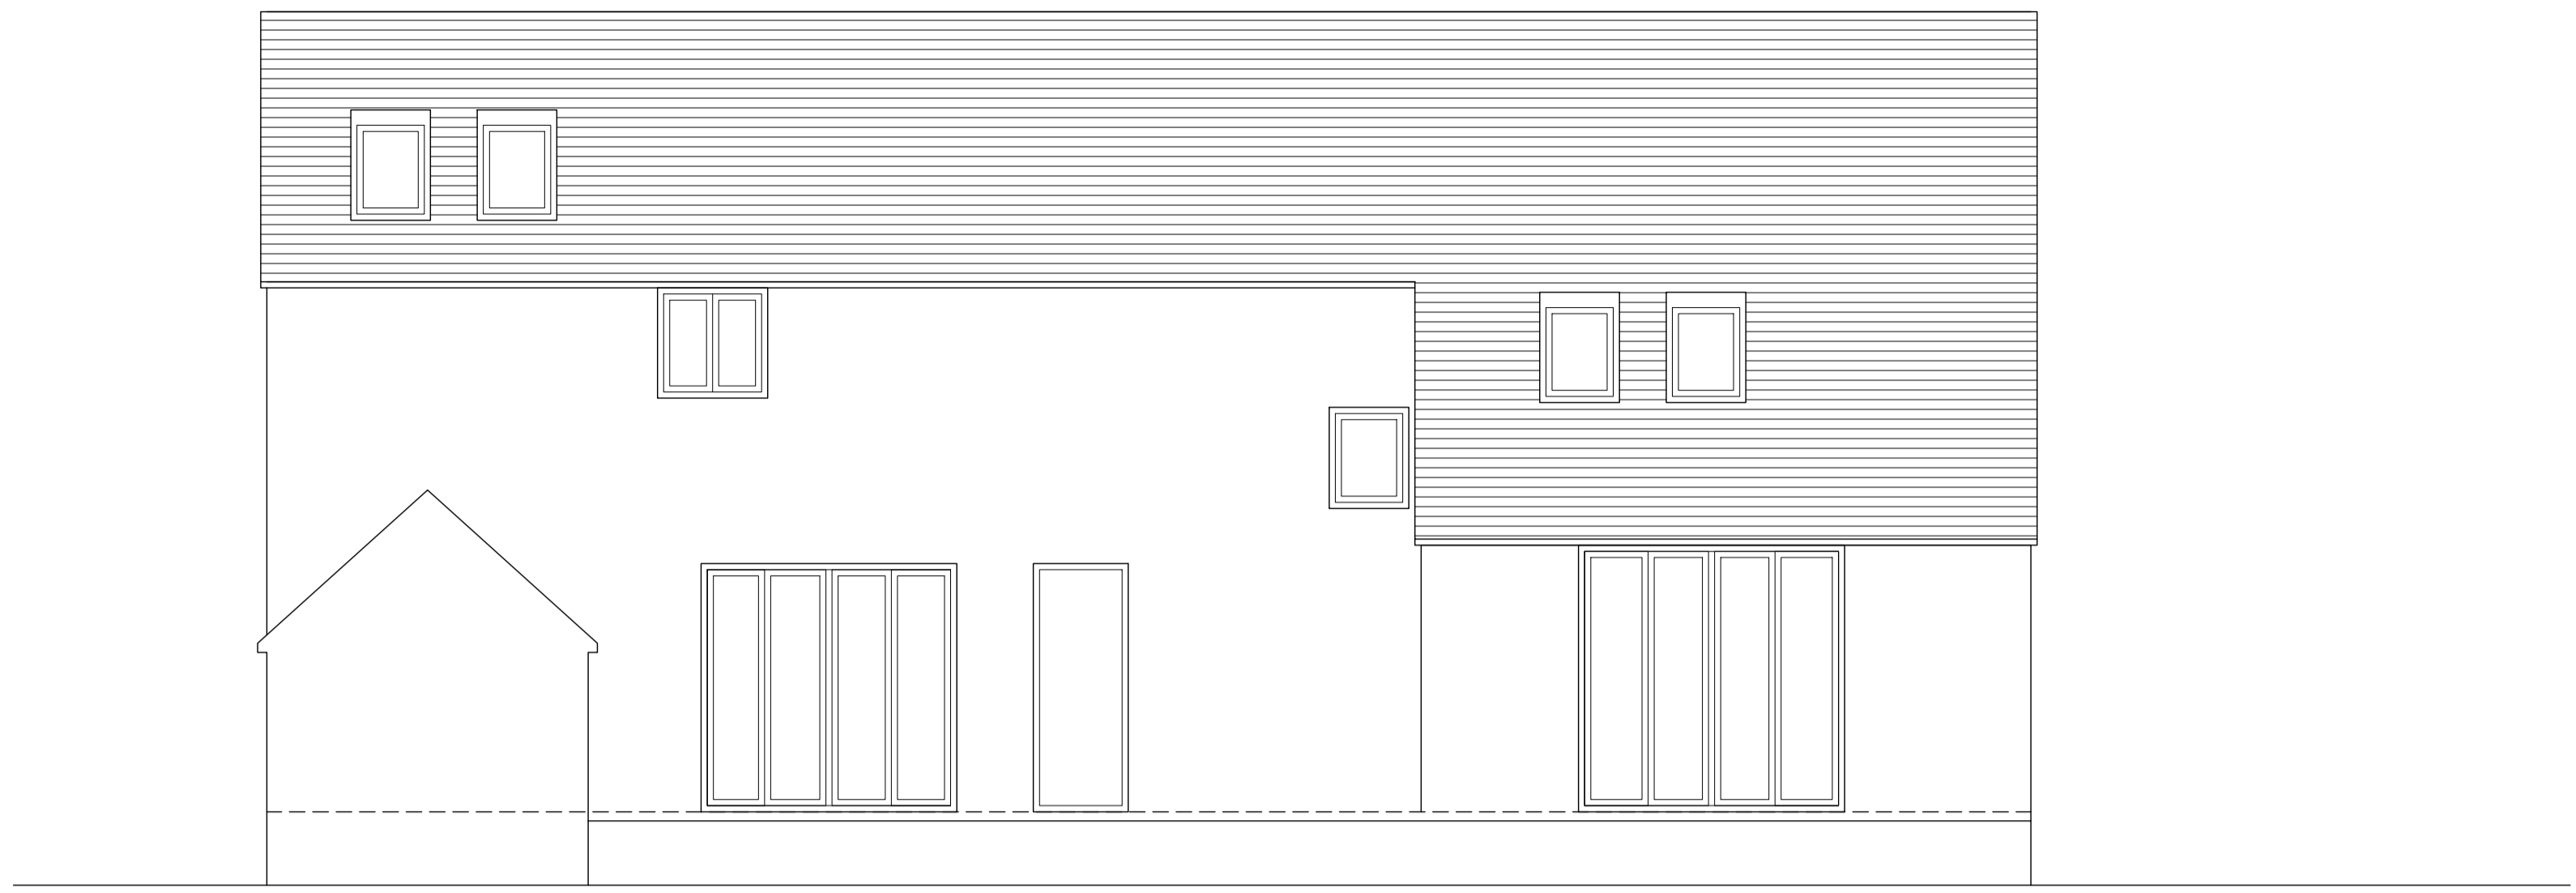


EXISTING EAST ELEVATION
 1:50

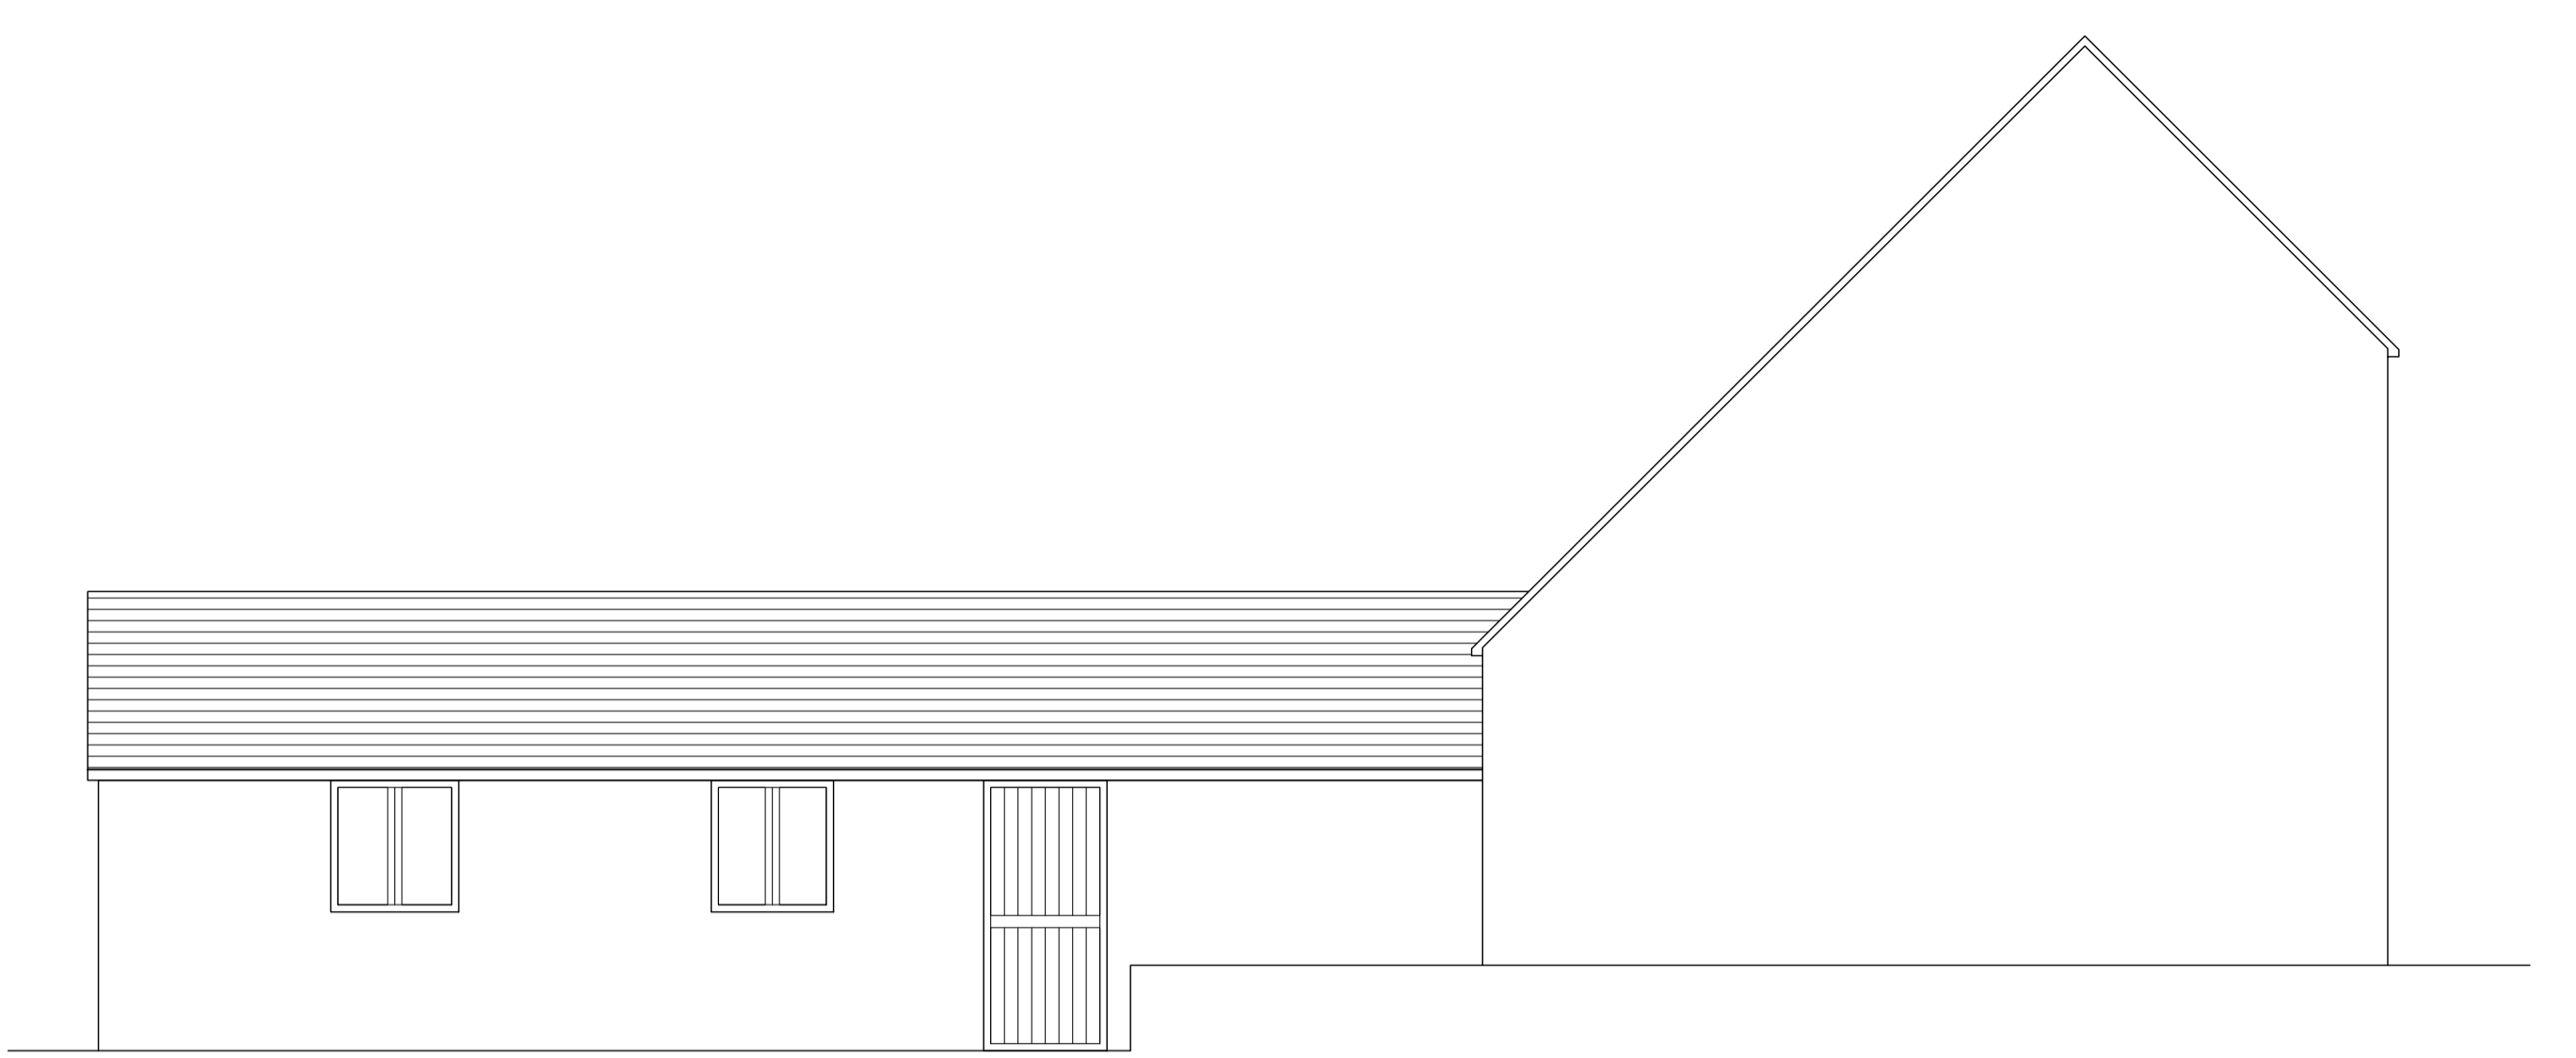


EXISTING NORTH ELEVATION
 1:50

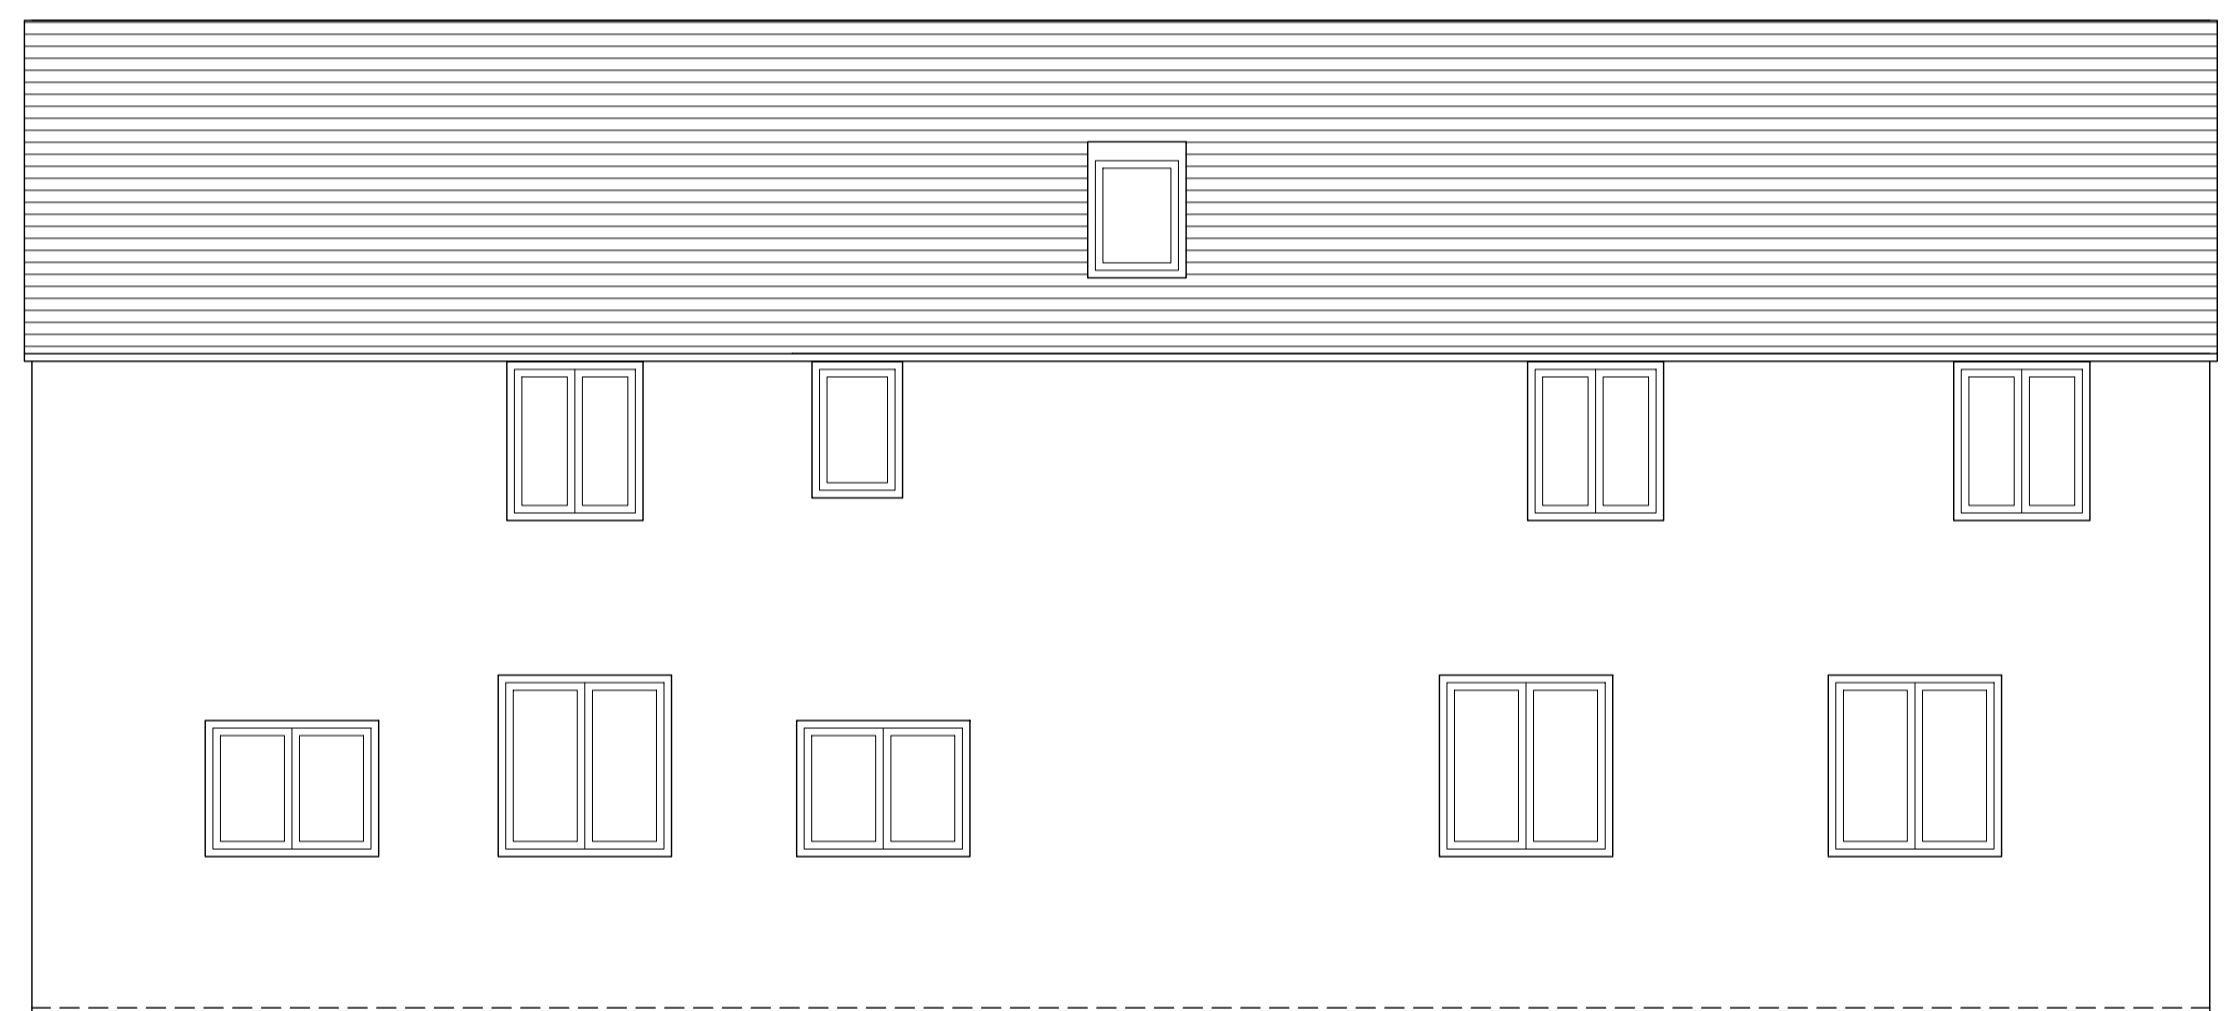


EXISTING WEST ELEVATION
 1:50

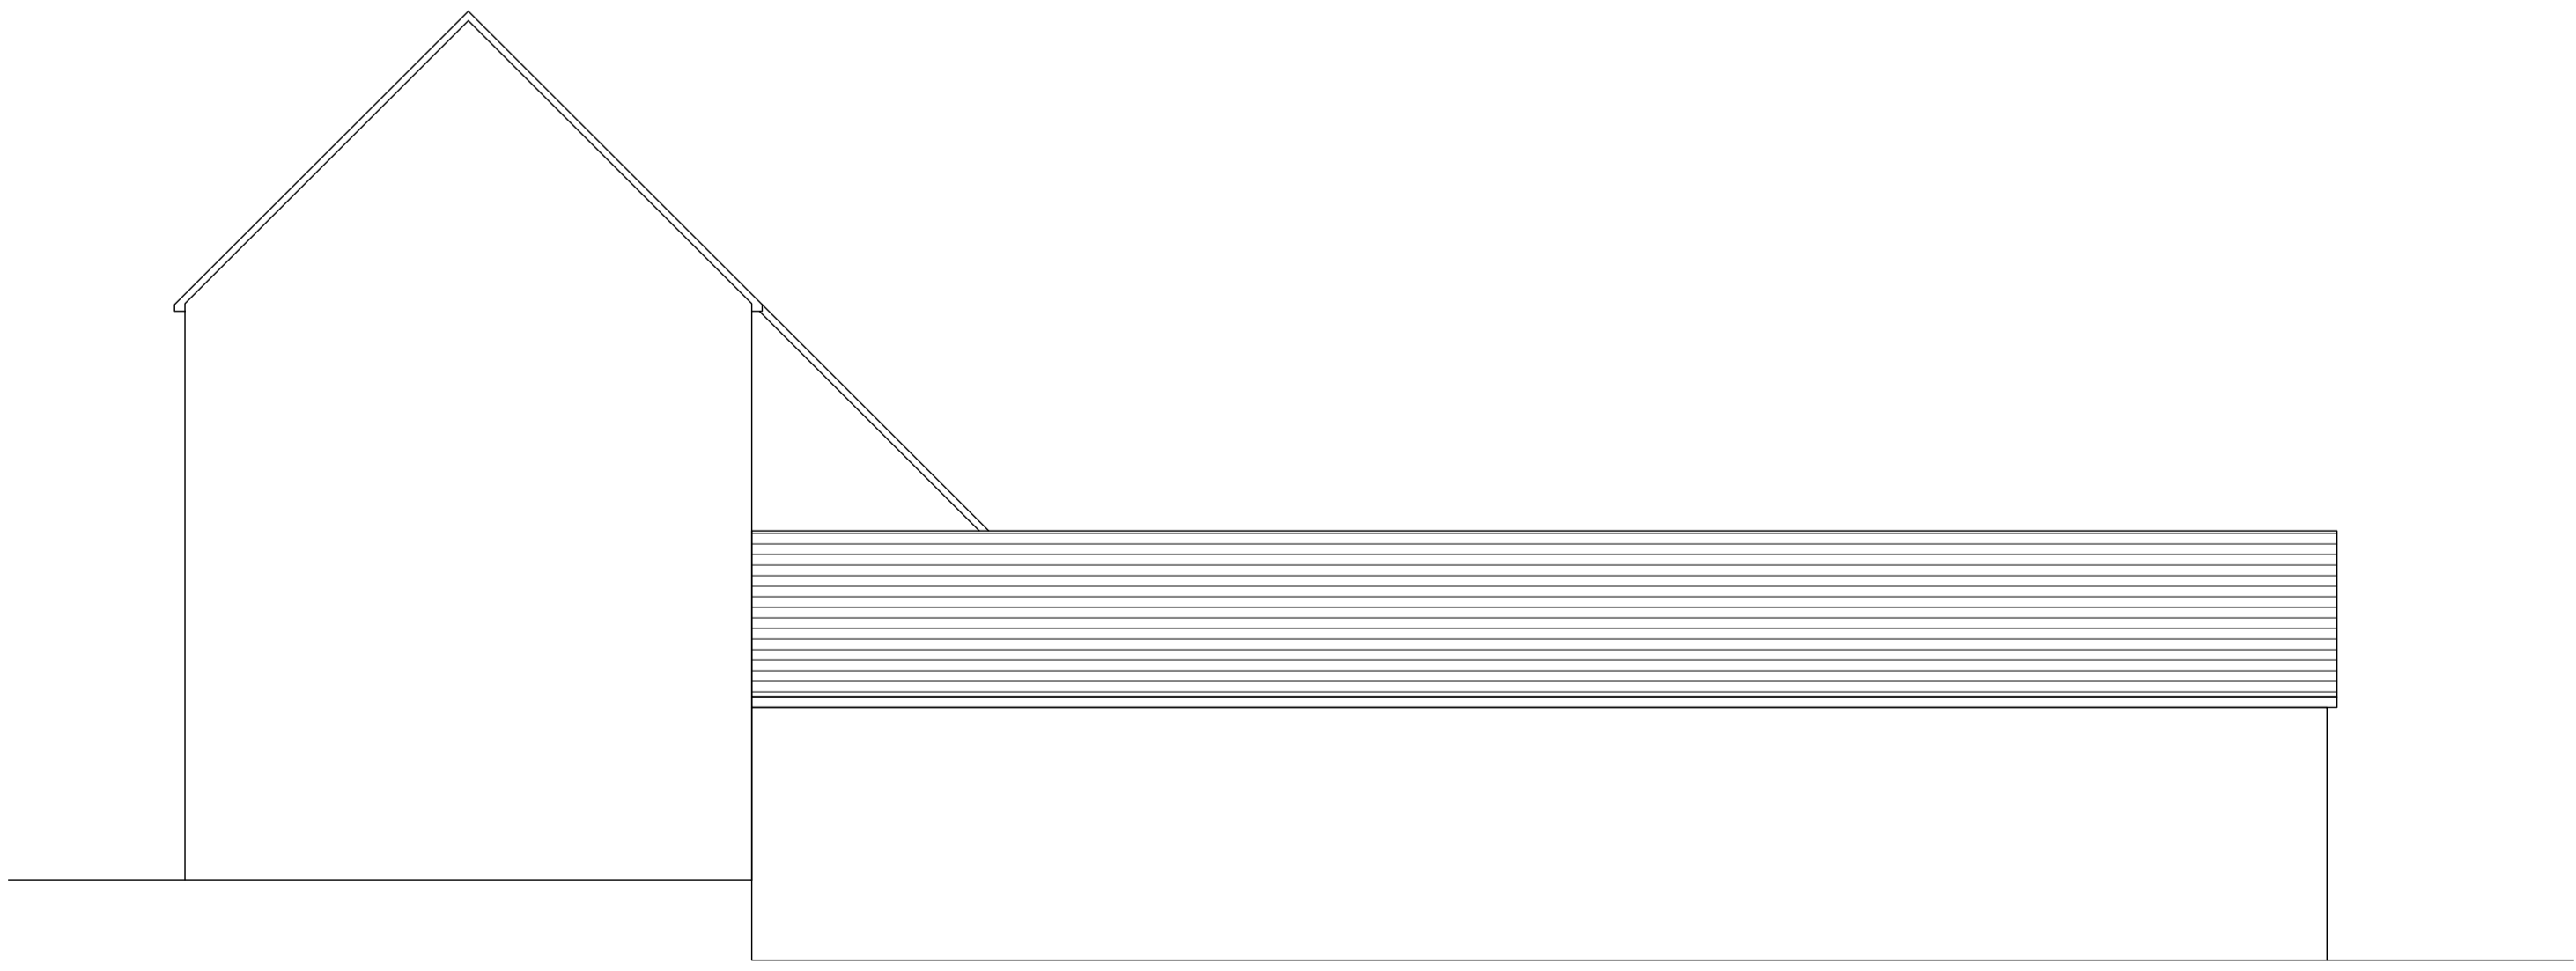


EXISTING SOUTH ELEVATION
 1:50

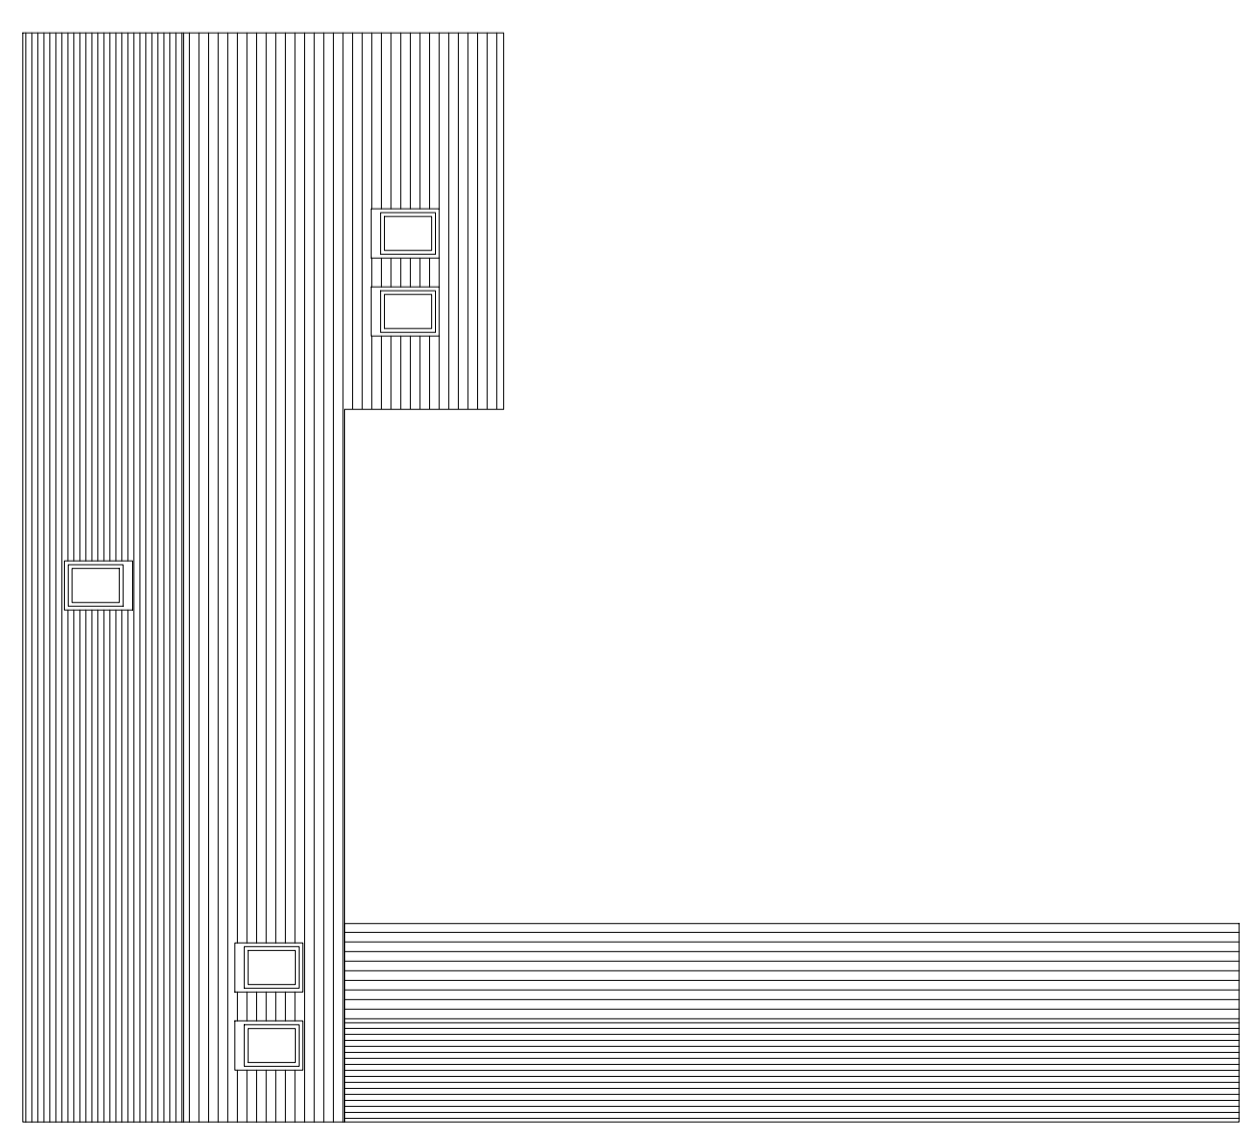


EXISTING ROOF PLAN
 1:100

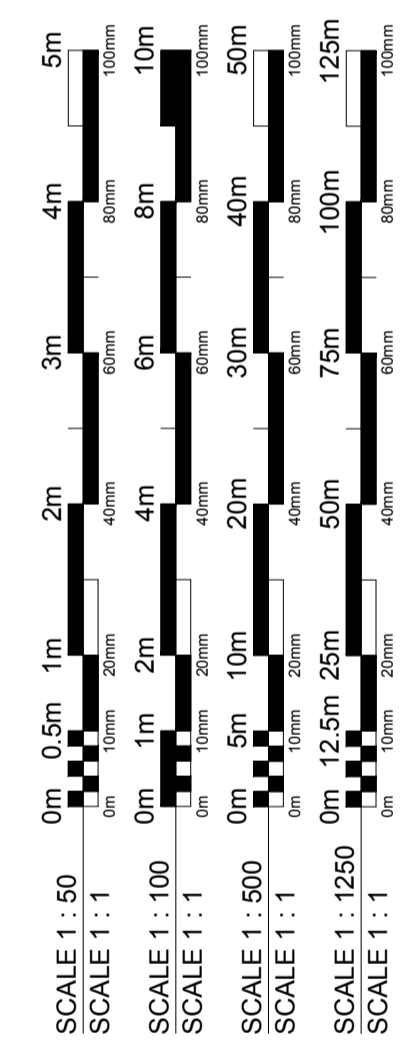


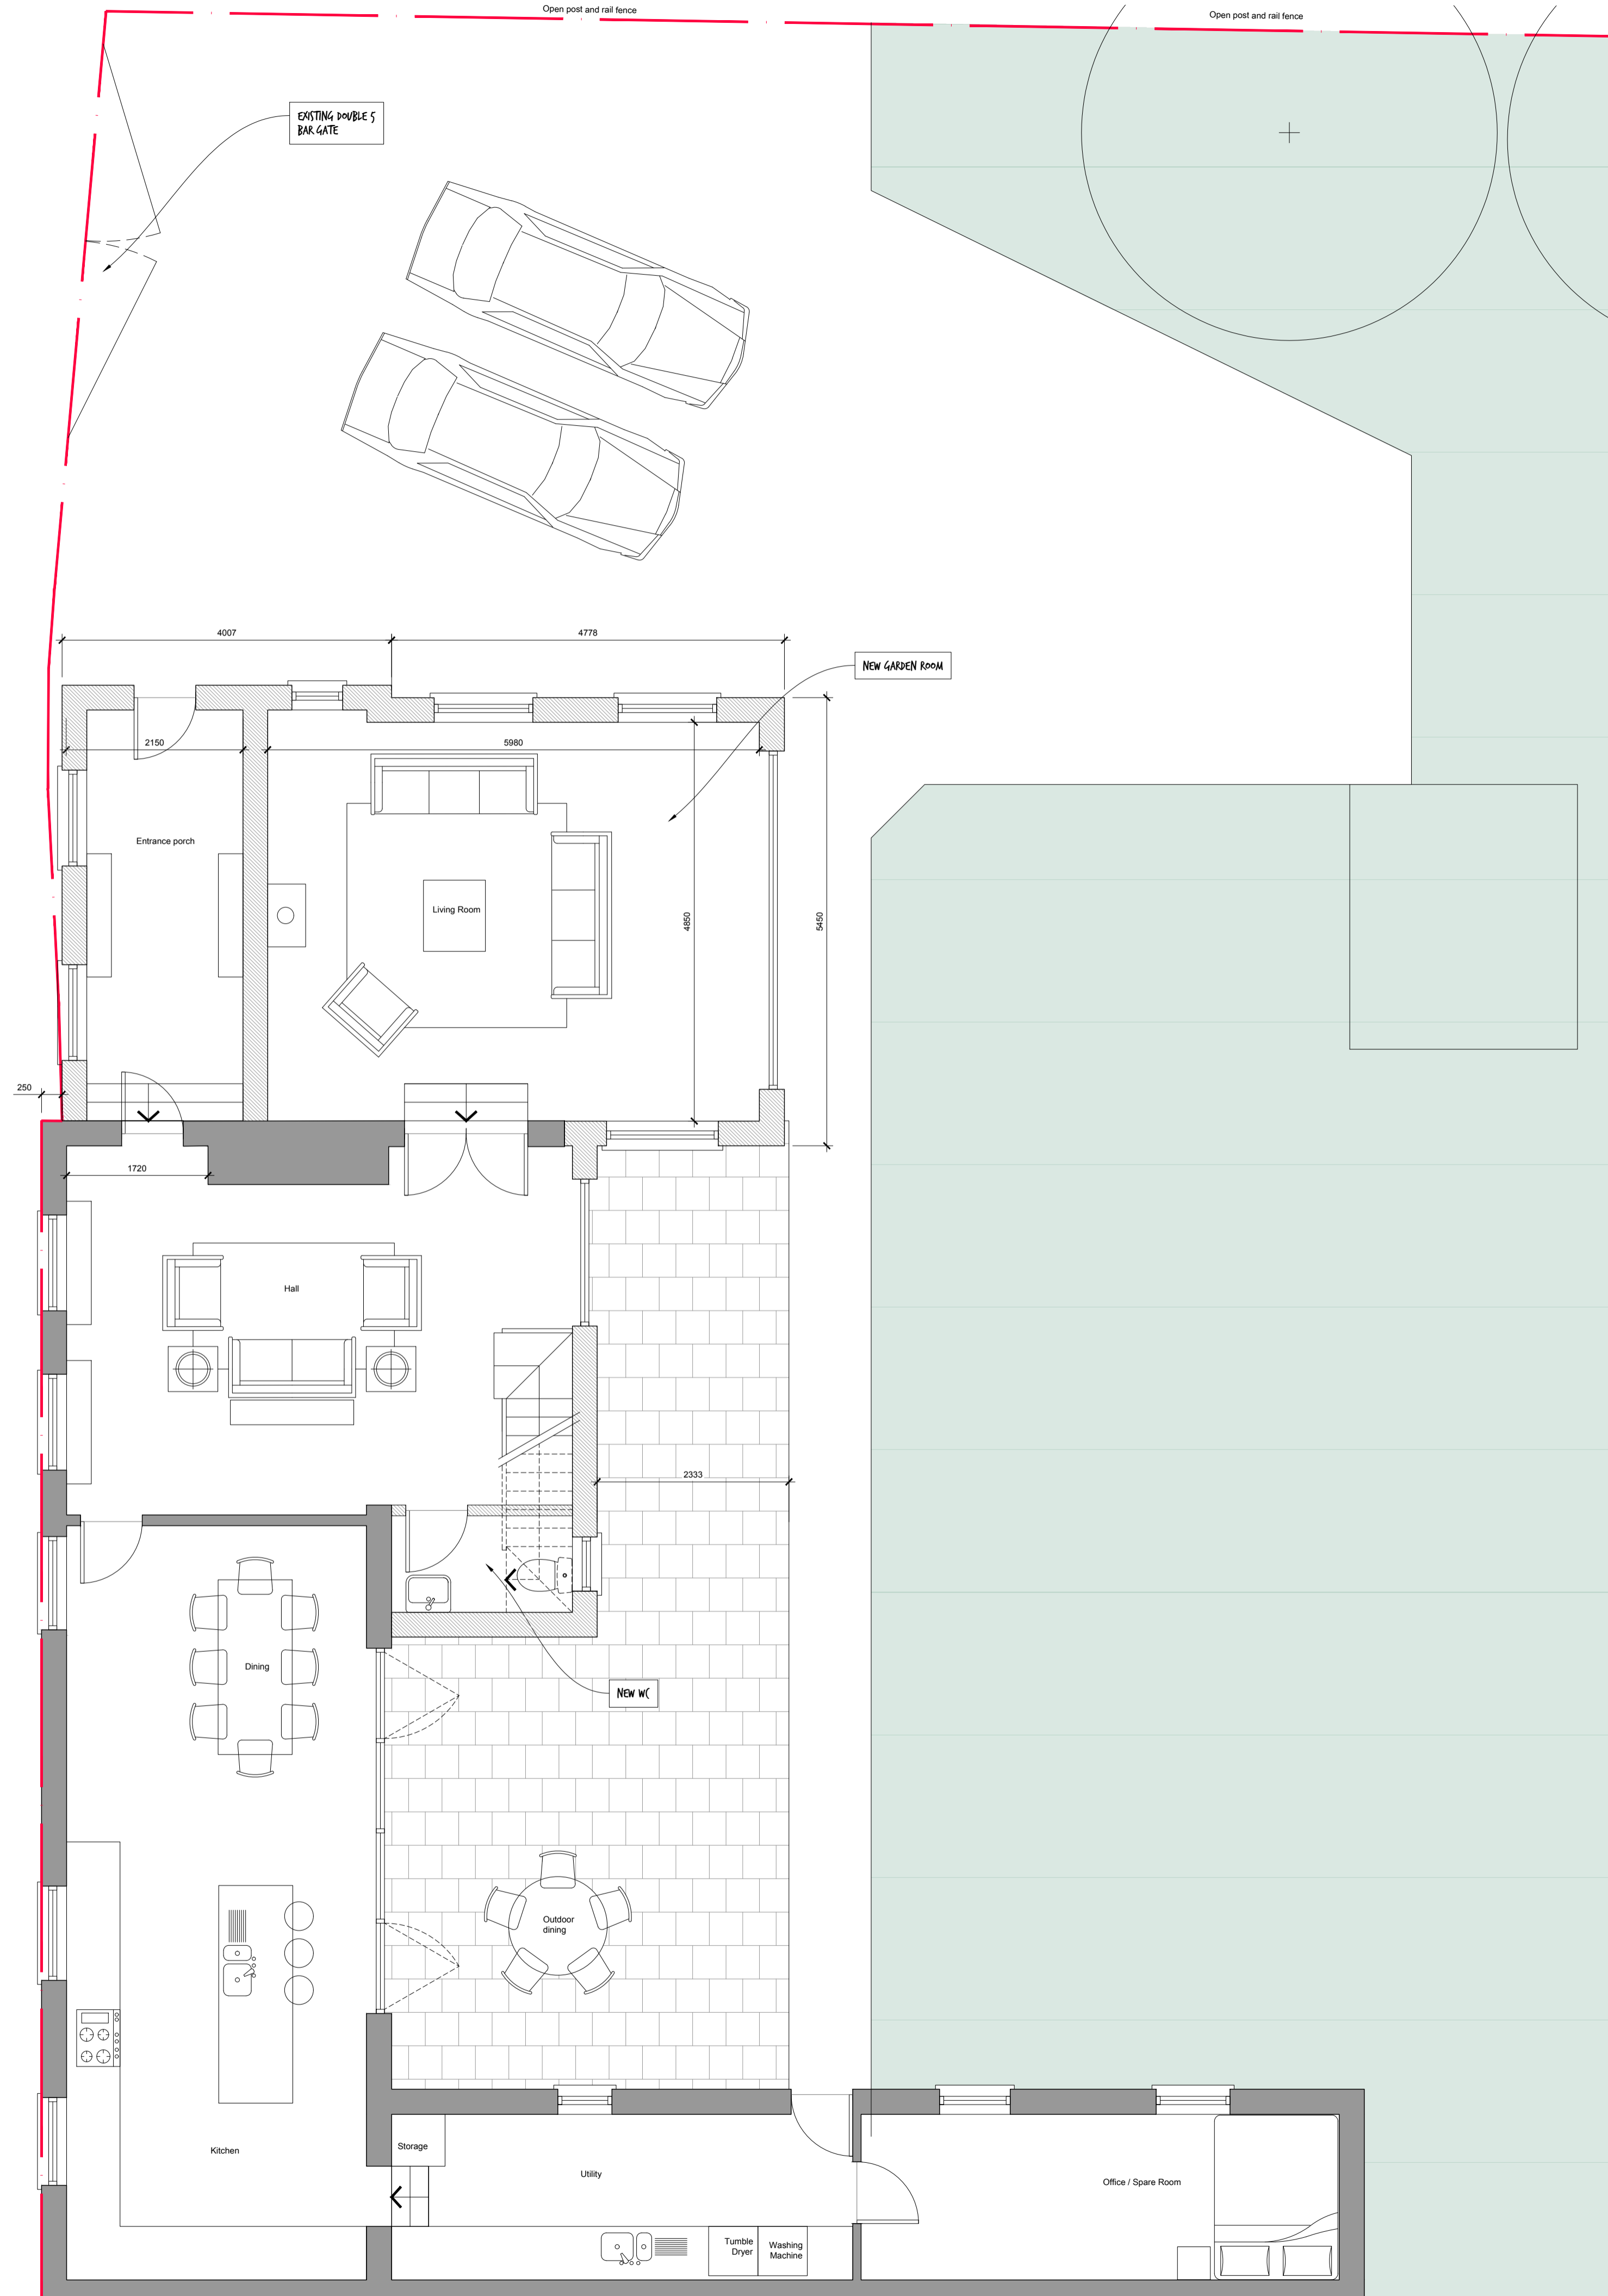

PROPOSED GROUND FLOOR
 1:50

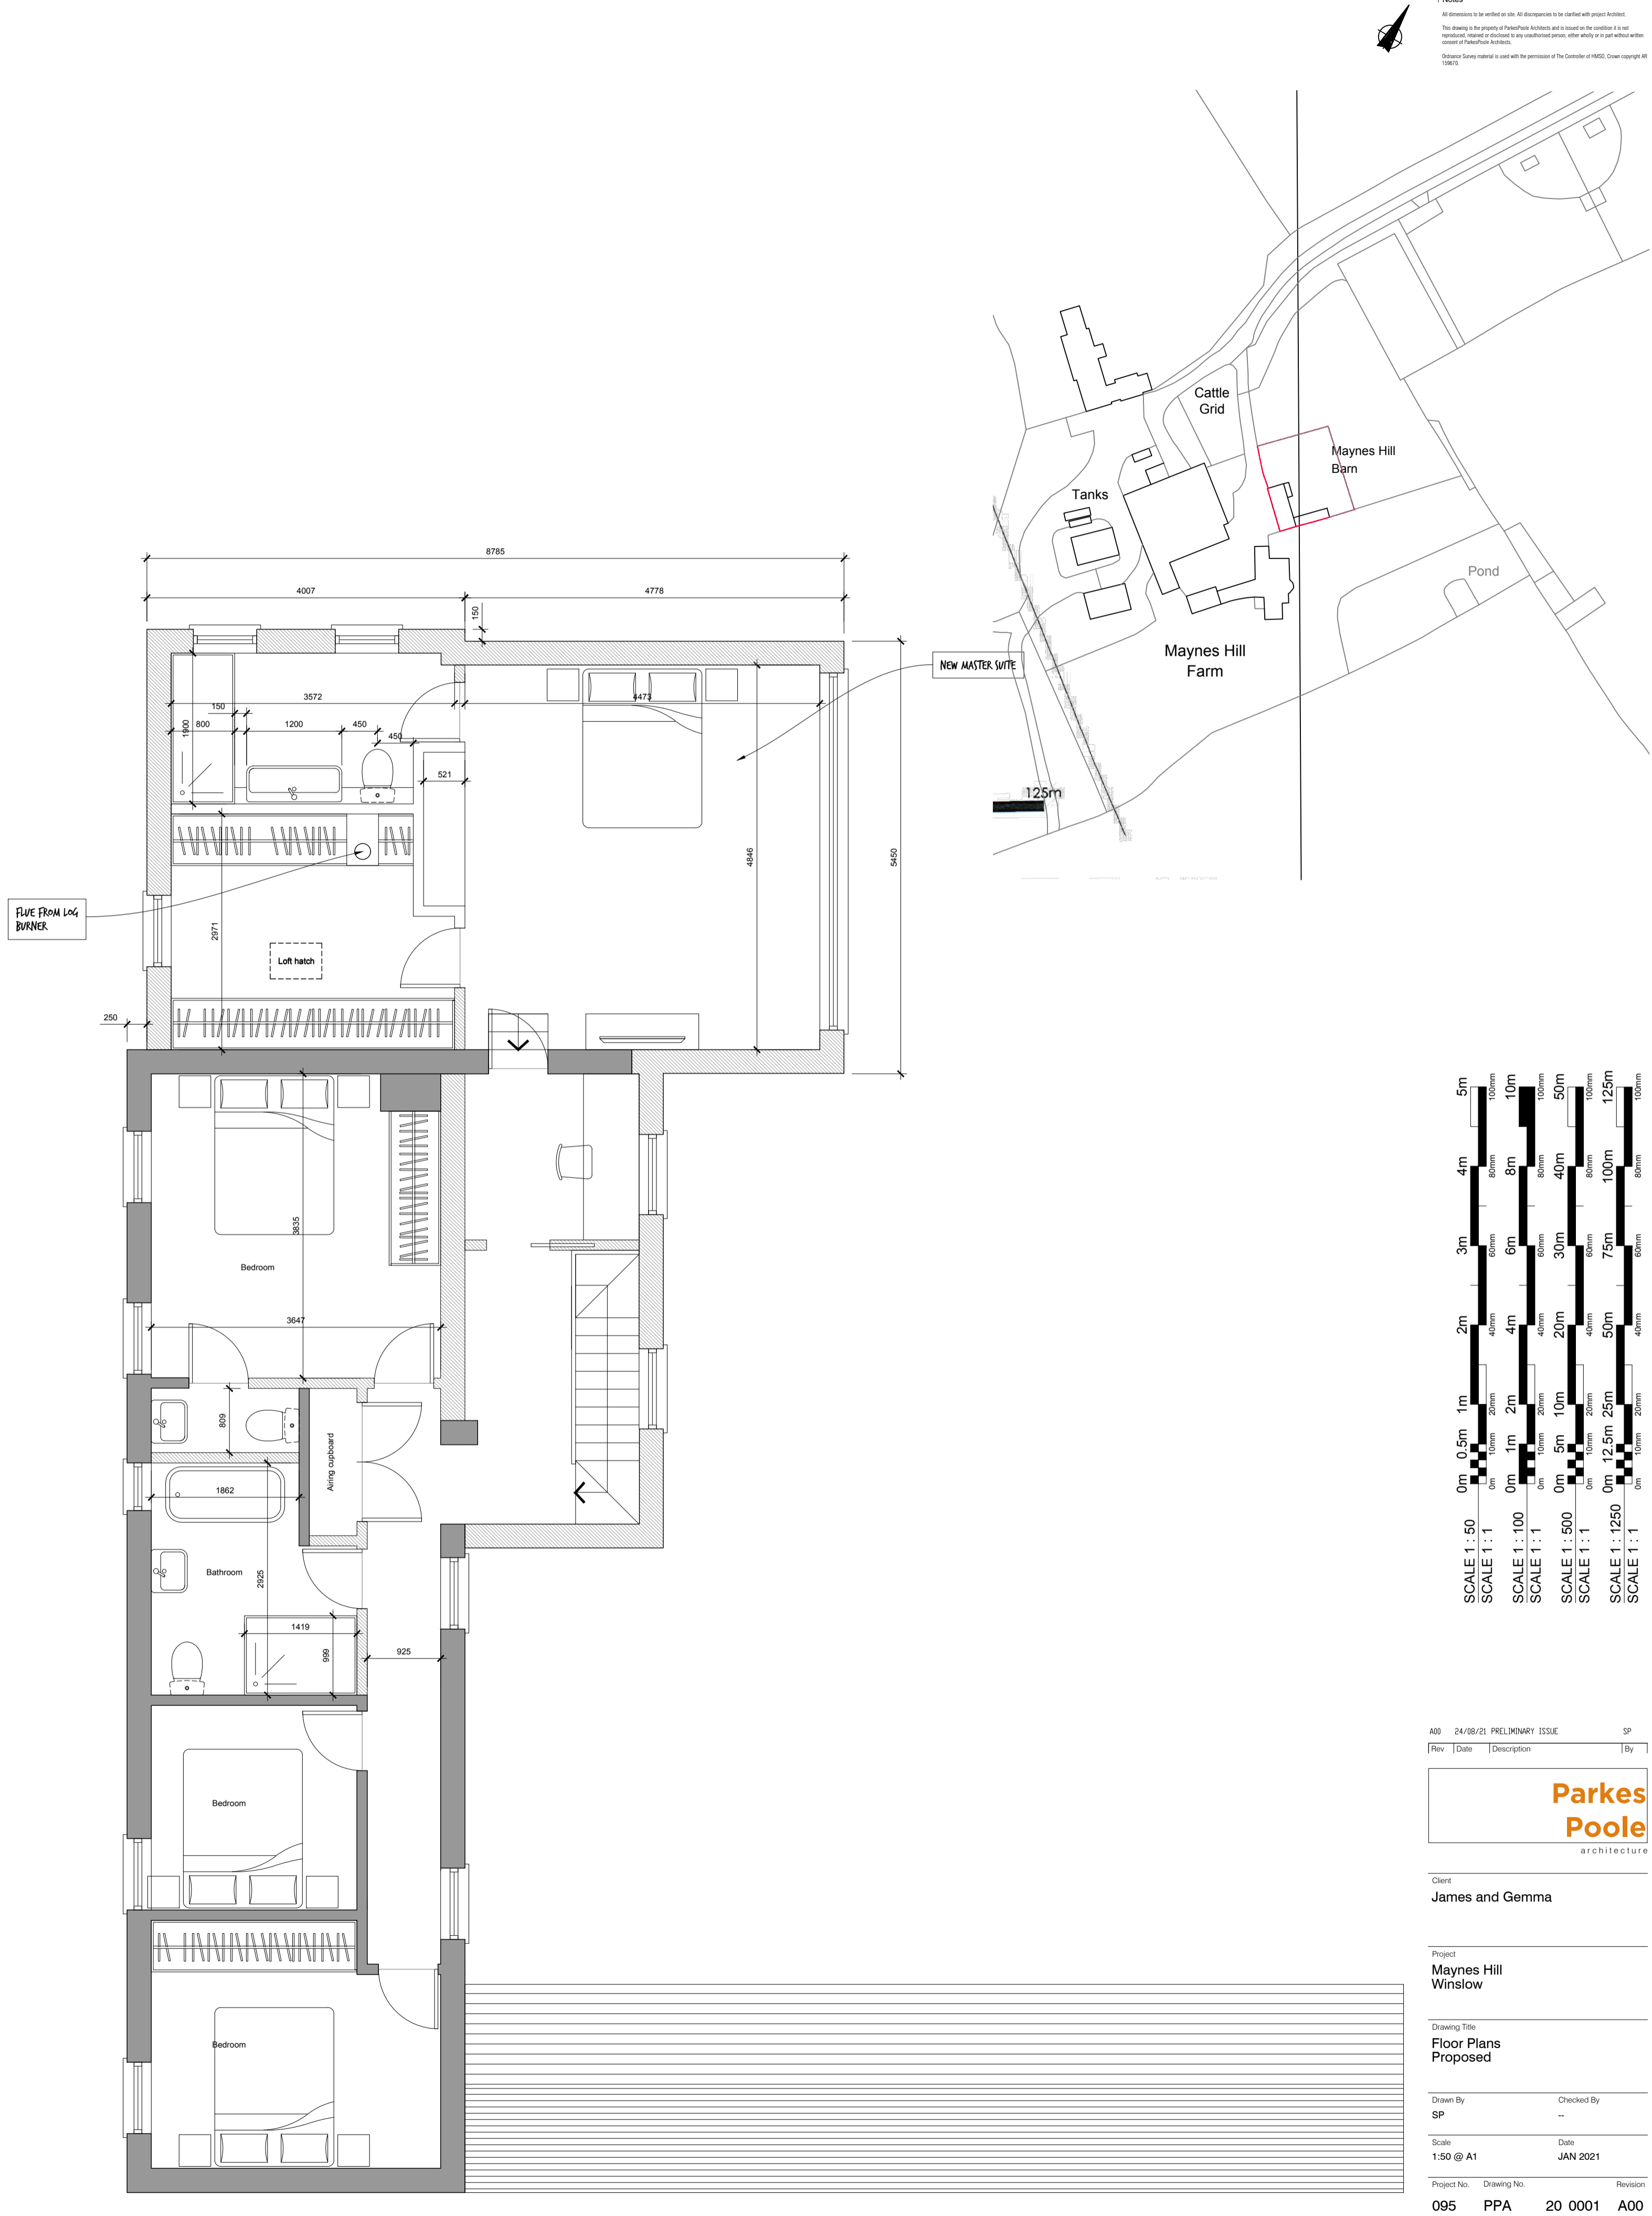

PROPOSED FIRST FLOOR
 1:50

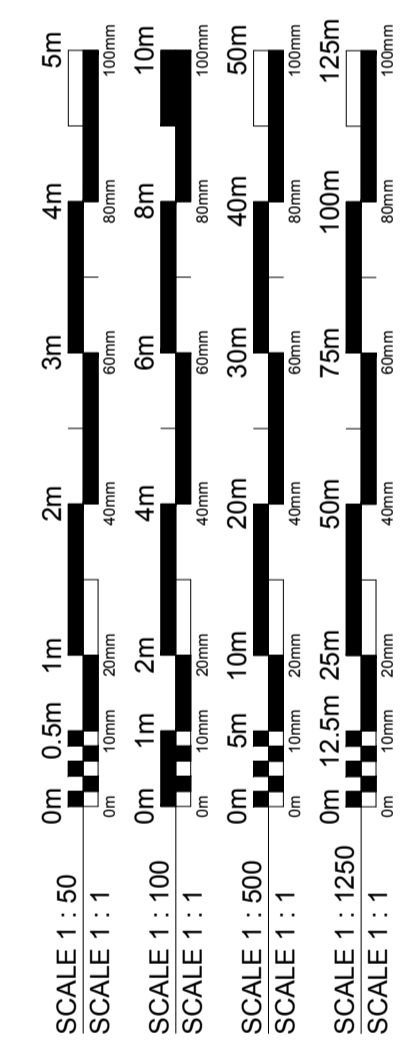

Rev	Date	Description	By
095	24/08/21	PRELIMINARY ISSUE	SP

Parkes Poole
 architecture

Client
James and Gemma

Project
Maynes Hill Winslow

Drawing Title
Floor Plans Proposed

Drawn By
 SP

Checked By
 --


Scale
 1:50 @ A1

Date
 JAN 2021

Project No. Drawing No. Revision
 095 PPA 20 0001 A00

Status
FOR INFORMATION

© 2021 Parkes Poole Architects
 www.parkespoole.co.uk

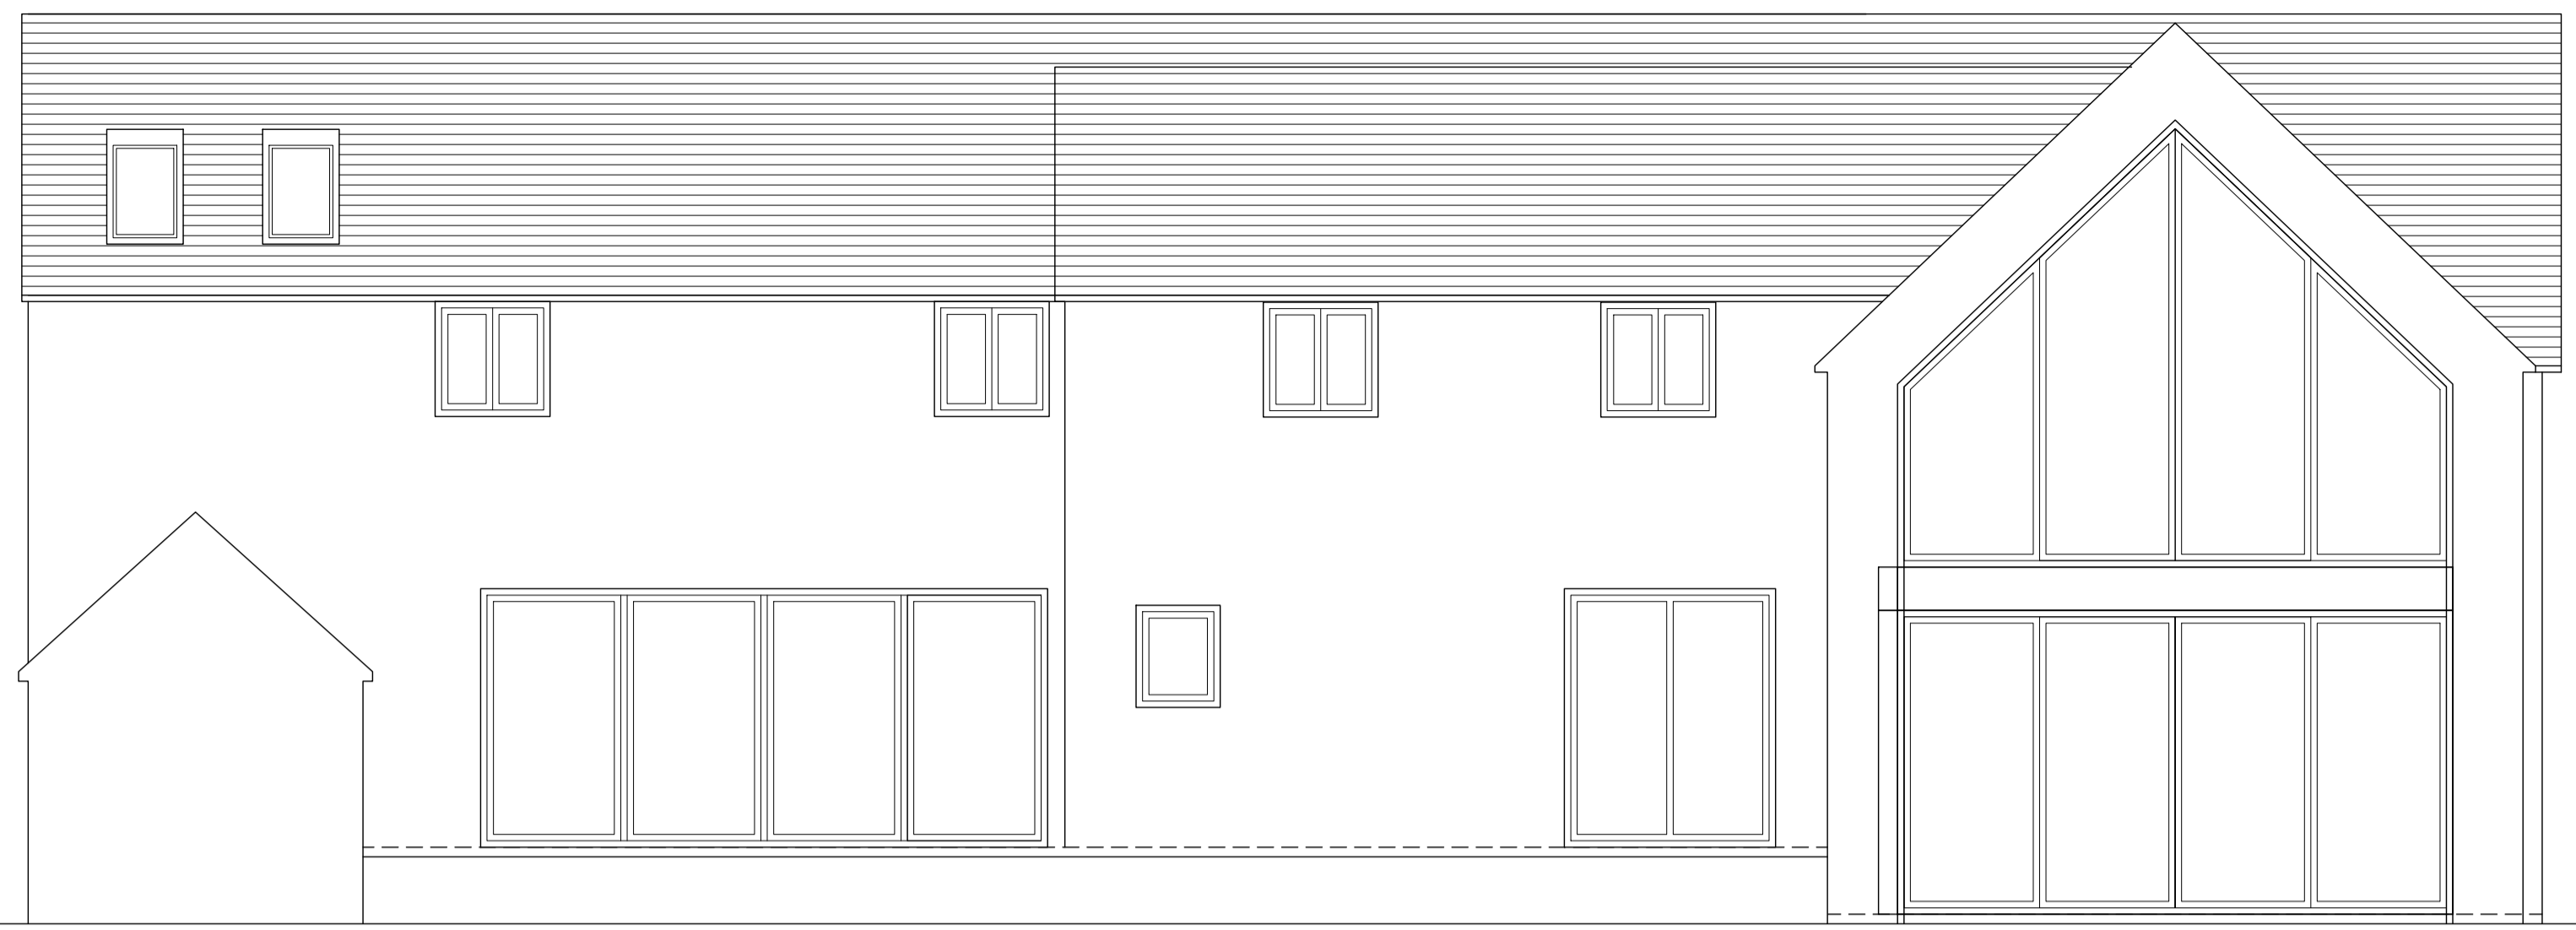


PROPOSED EAST ELEVATION
 1:50




PROPOSED NORTH ELEVATION
 1:50



PROPOSED WEST ELEVATION
 1:50

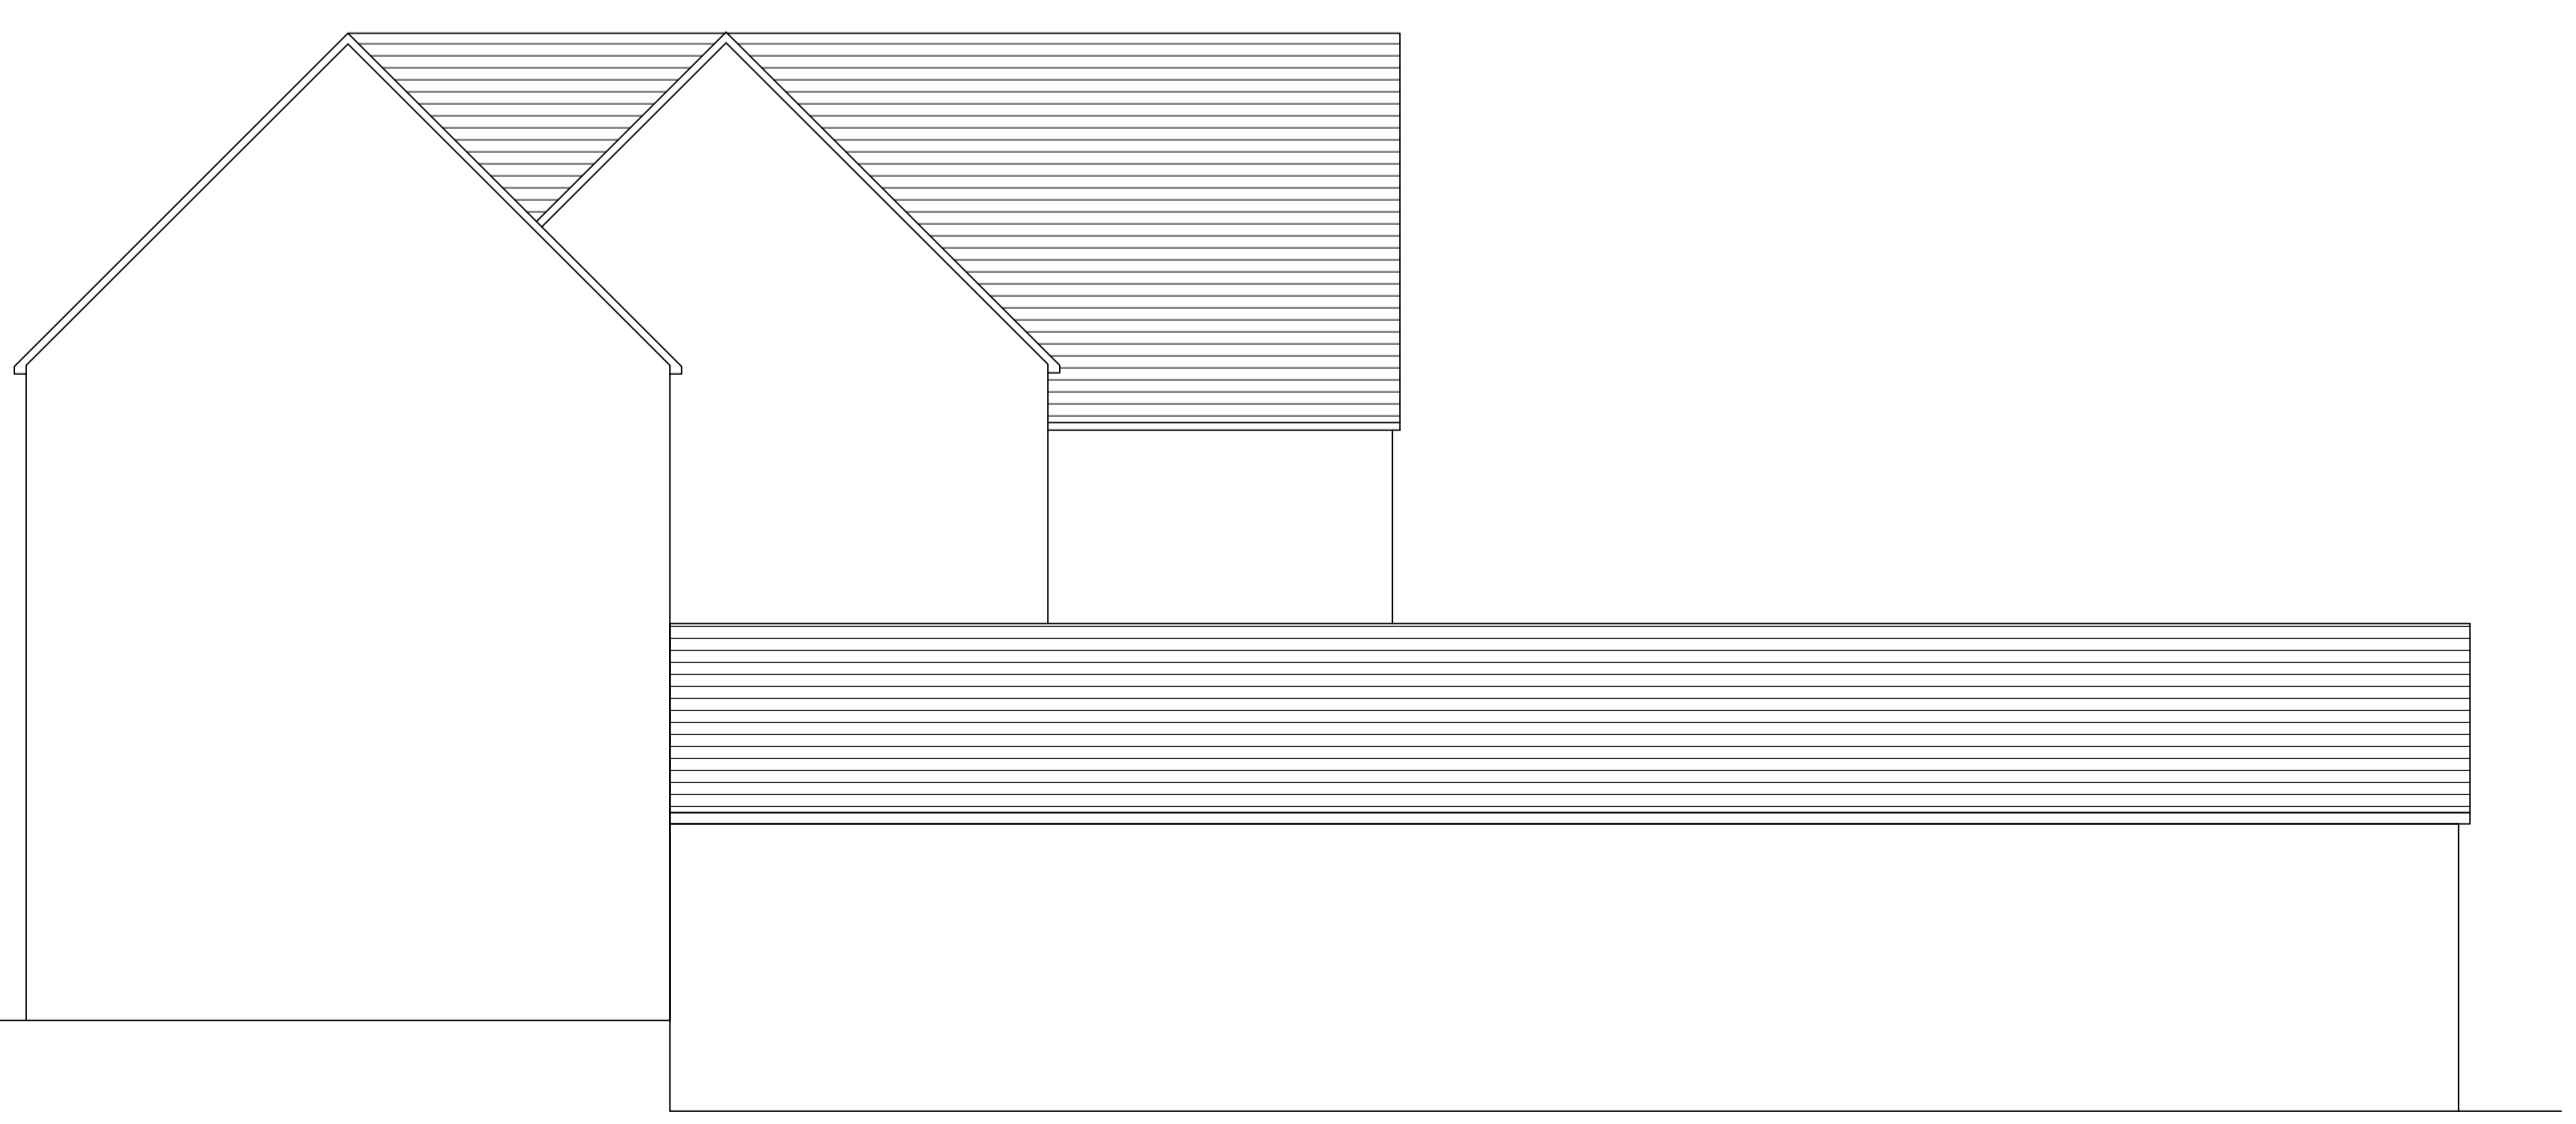

PROPOSED SOUTH ELEVATION
 1:50

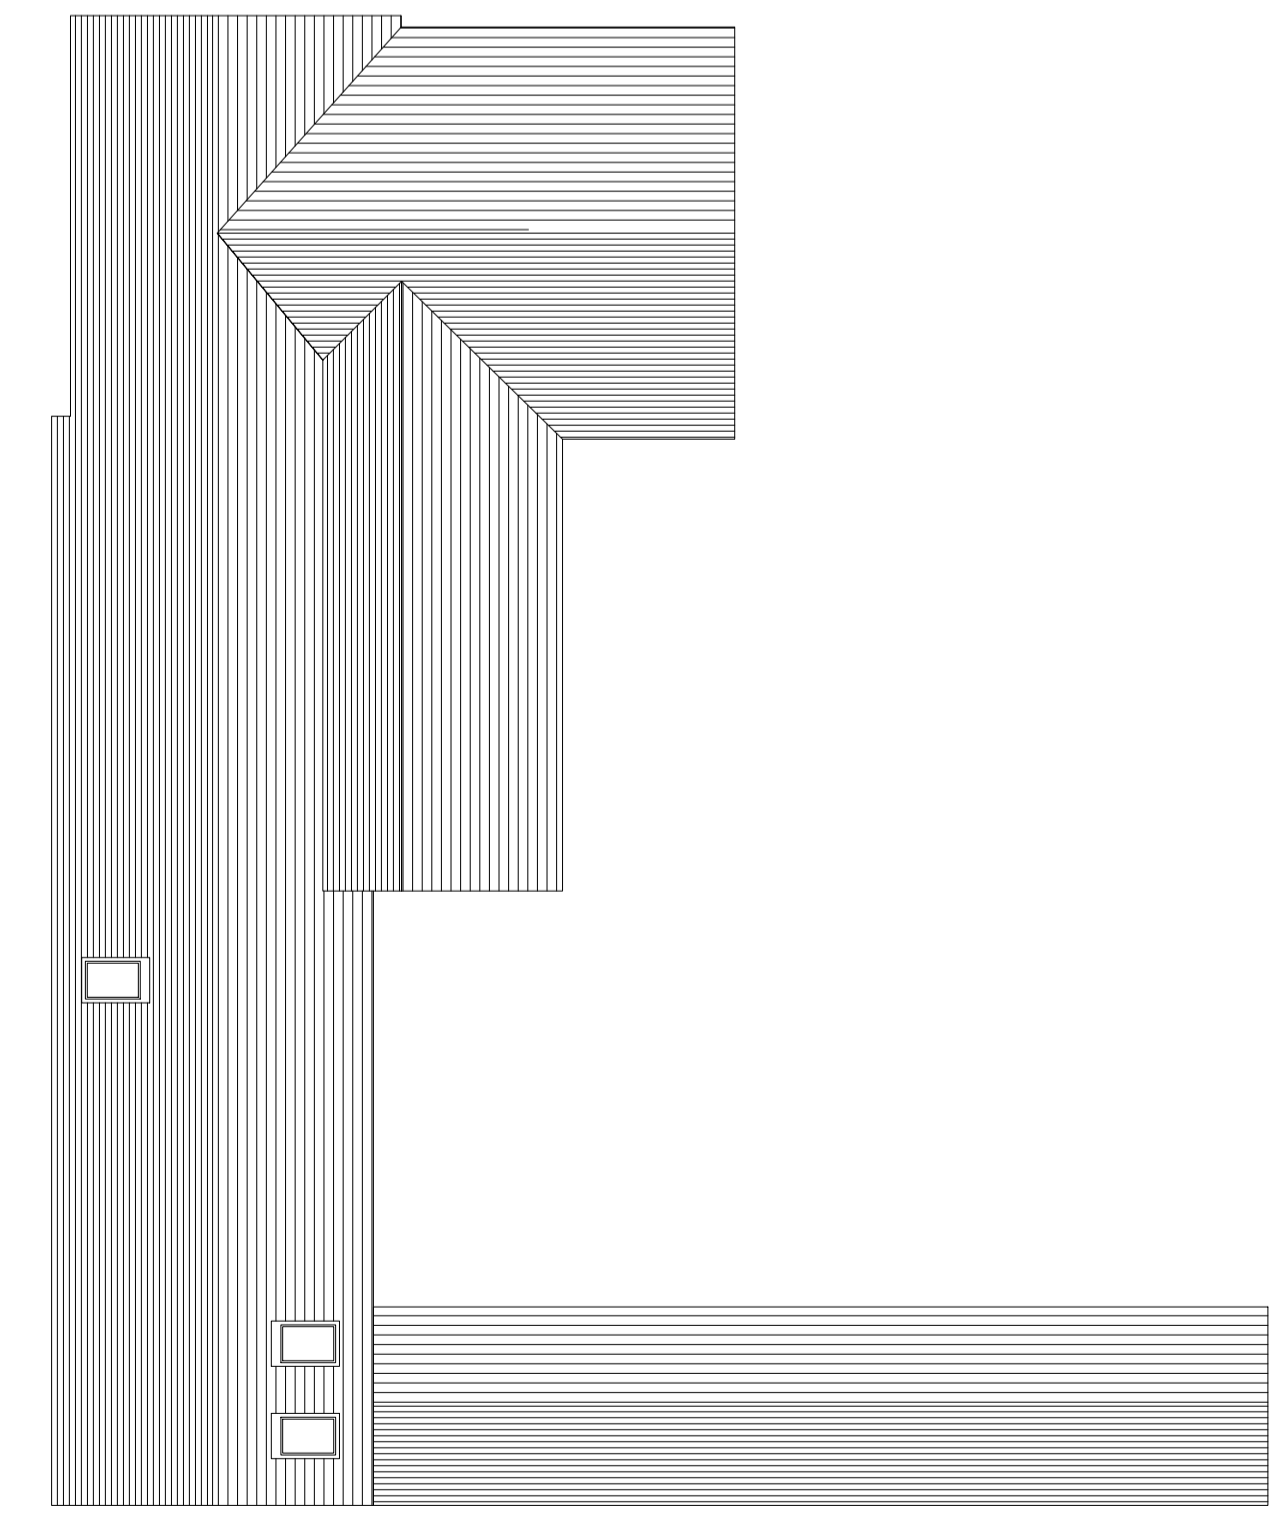

PROPOSED ROOF PLAN
 1:100

