



BLOCK PLAN
1:500

LOCATION PLAN
1:1250


--- SITE BOUNDARY
 --- ACCESS ROAD

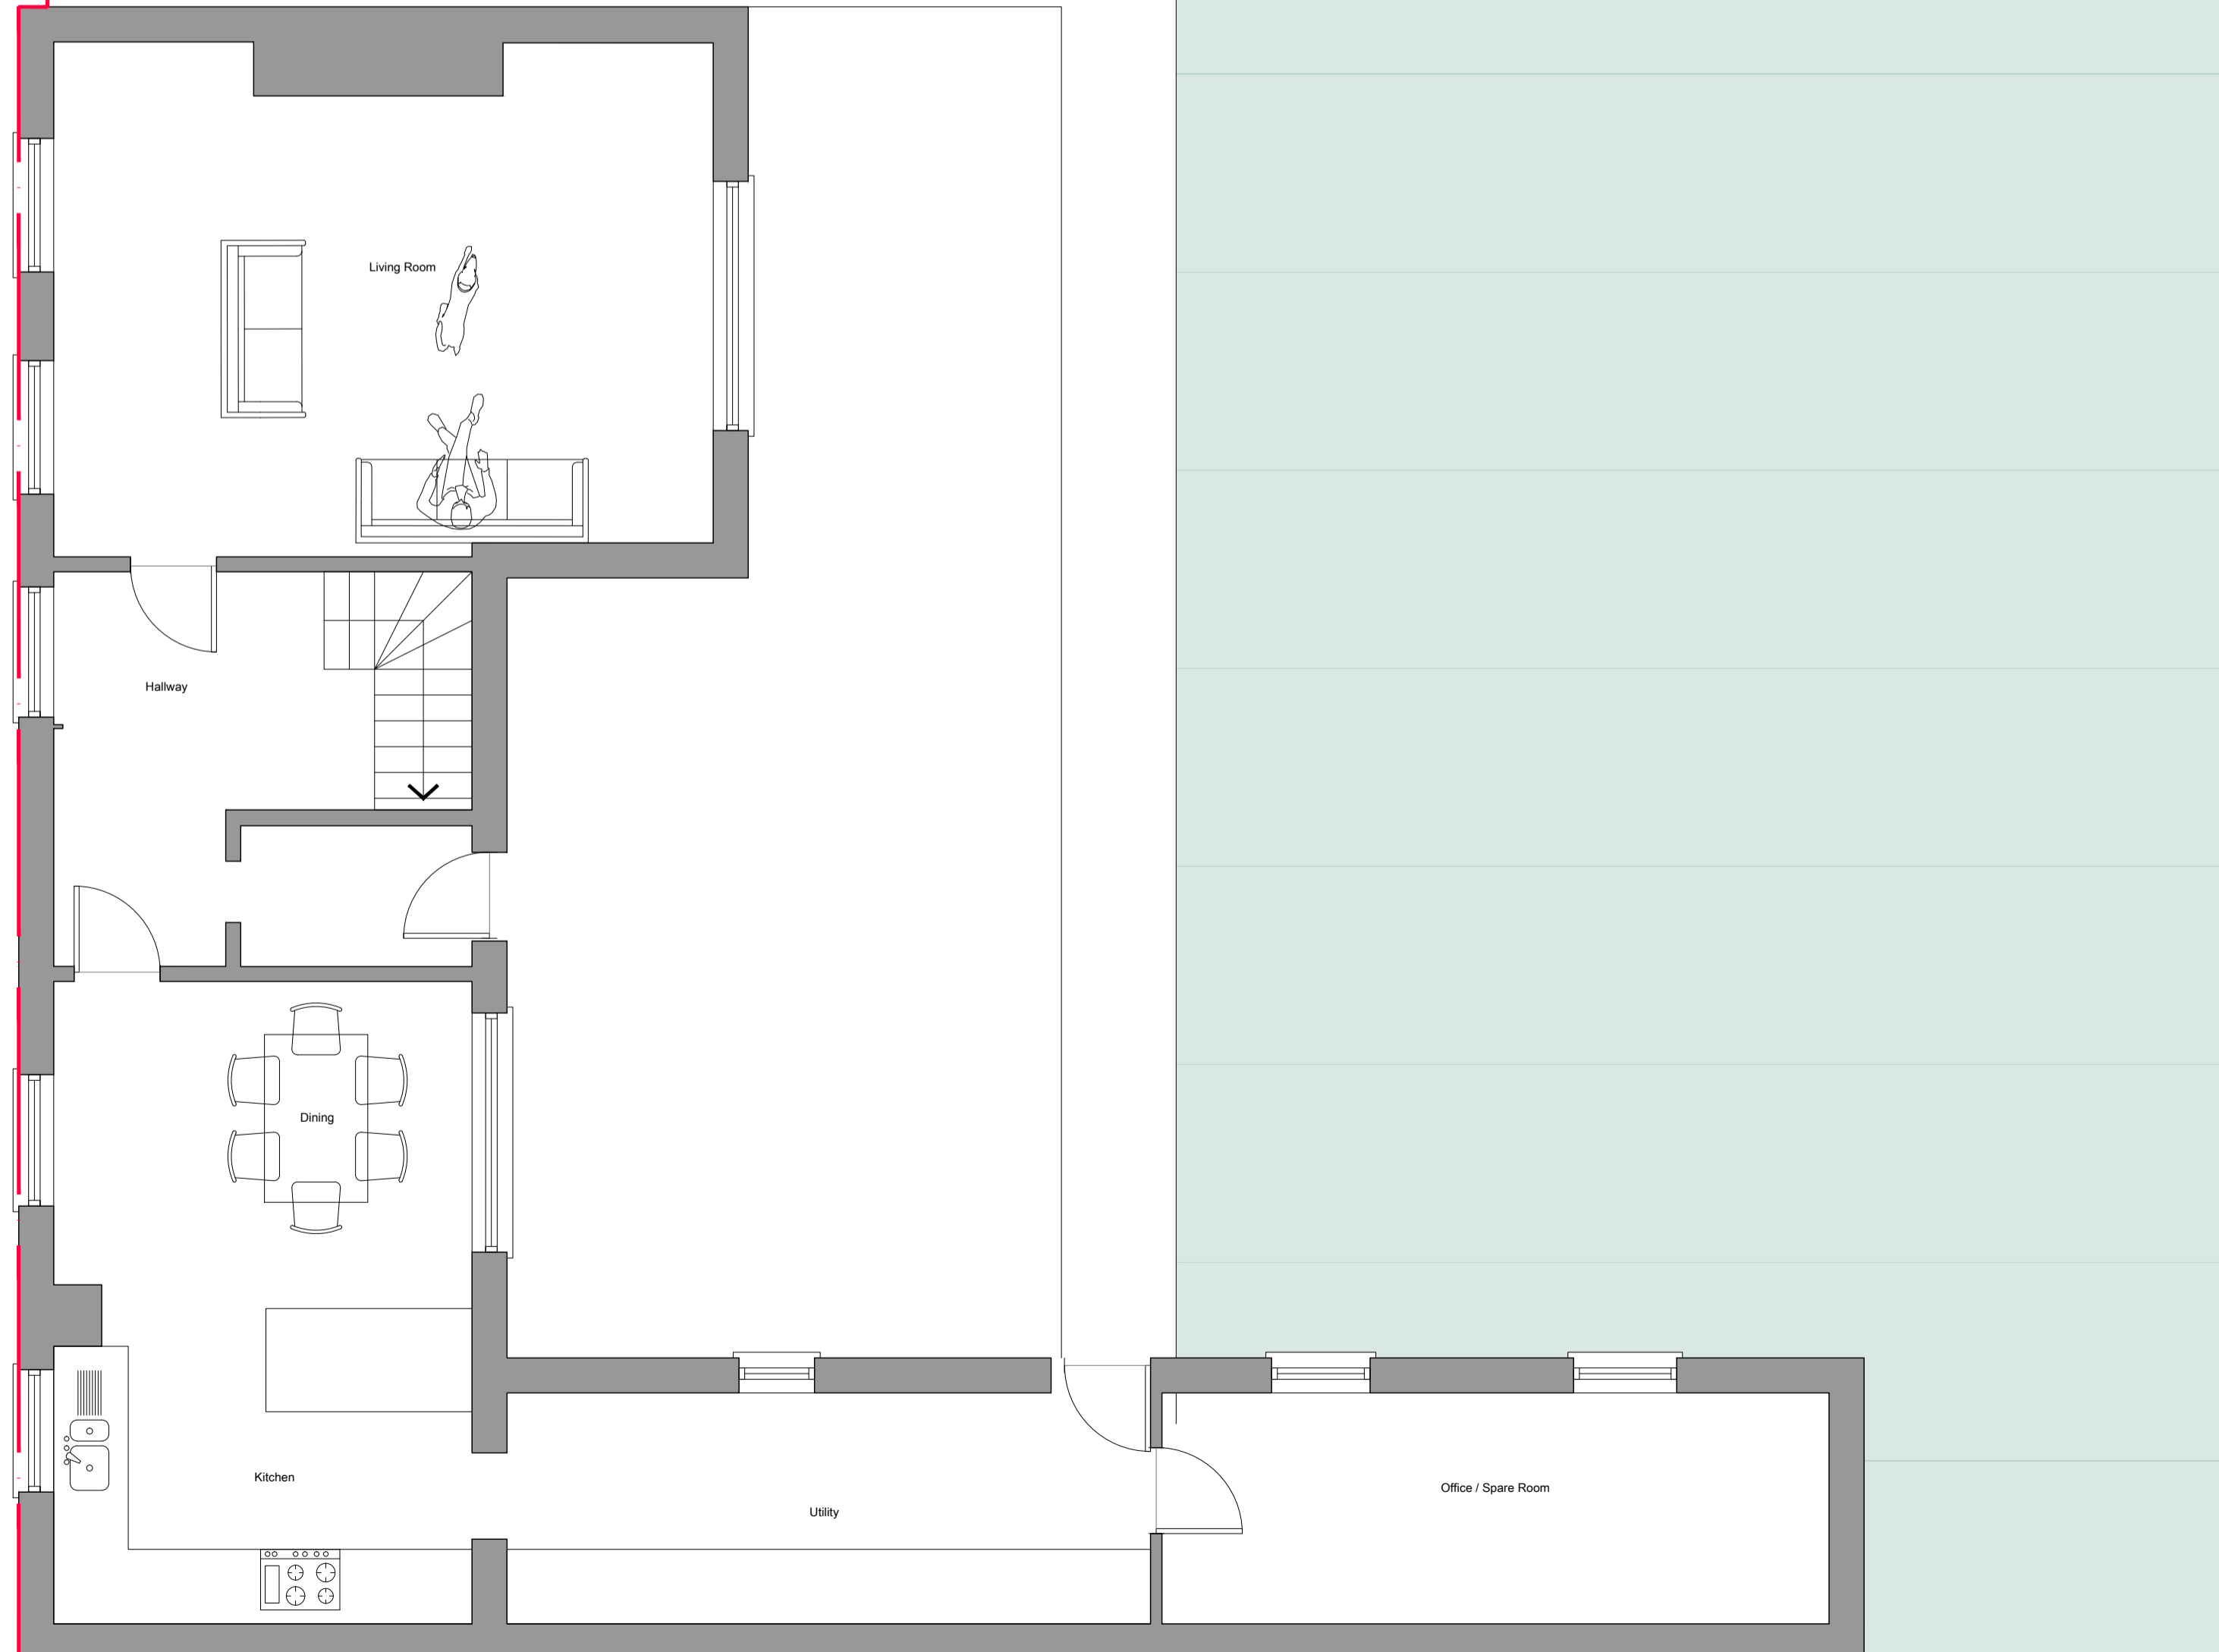

EXISTING GROUND FLOOR
1:50

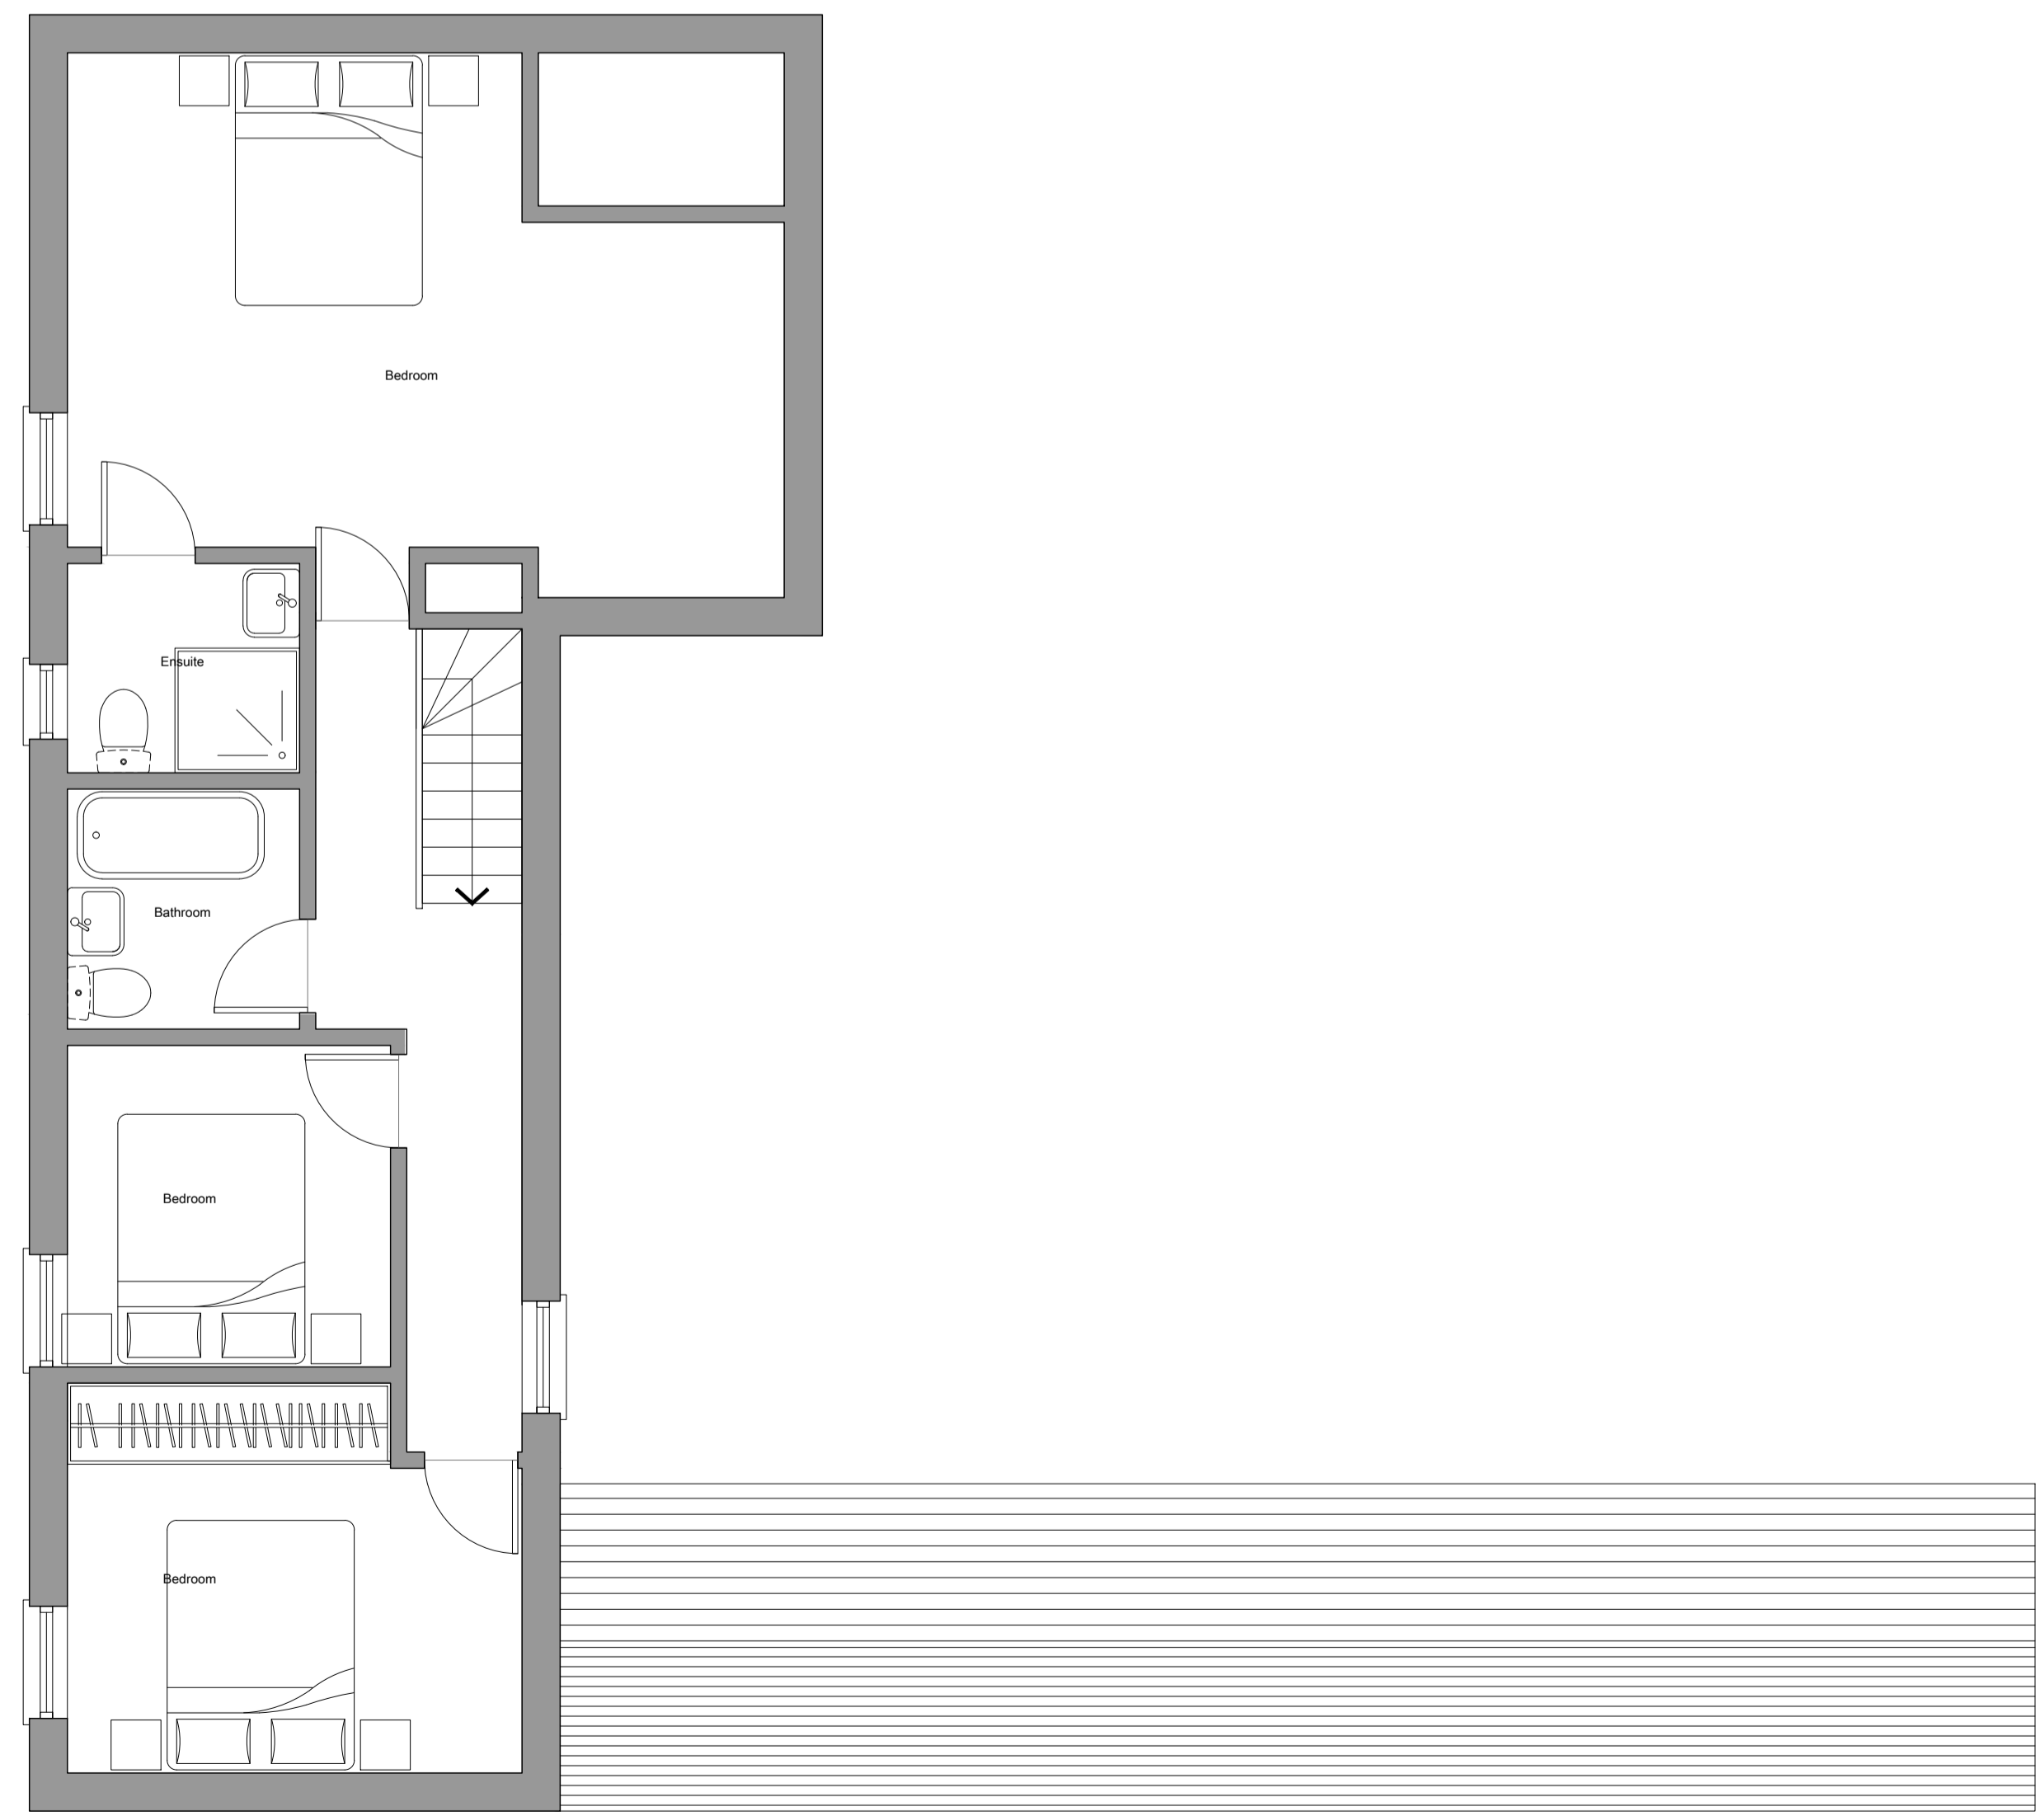

EXISTING FIRST FLOOR
1:50

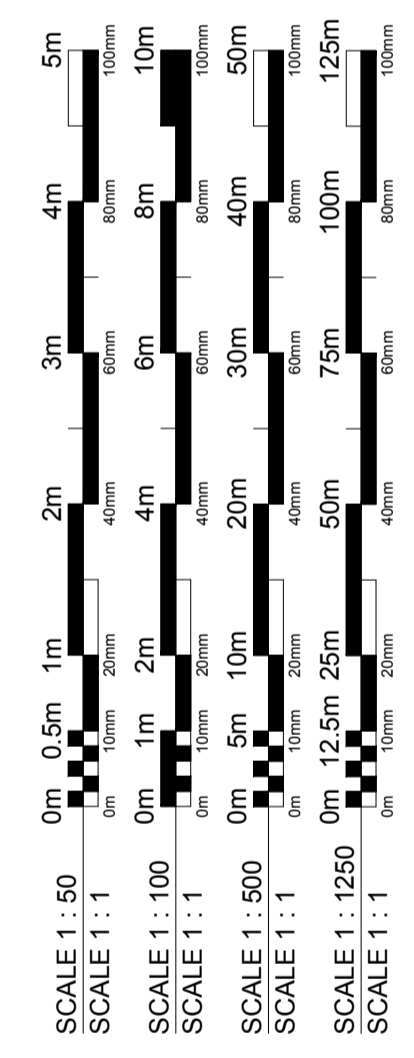

Rev	Date	Description	By
01	24/08/21	PRELIMINARY ISSUE	SP

Parkes Poole
architecture

Client
James and Gemma

Project
Maynes Hill Winslow

Drawing Title
Floor Plans Existing

Drawn By
SP

Checked By


Scale
1:50 @ A1

Date
JAN 2021


Project No. Drawing No. Revision
095 PPA 01 0001 A00

Status
FOR INFORMATION


© 2021 Parkes Poole Architecture
www.parkespoole.co.uk

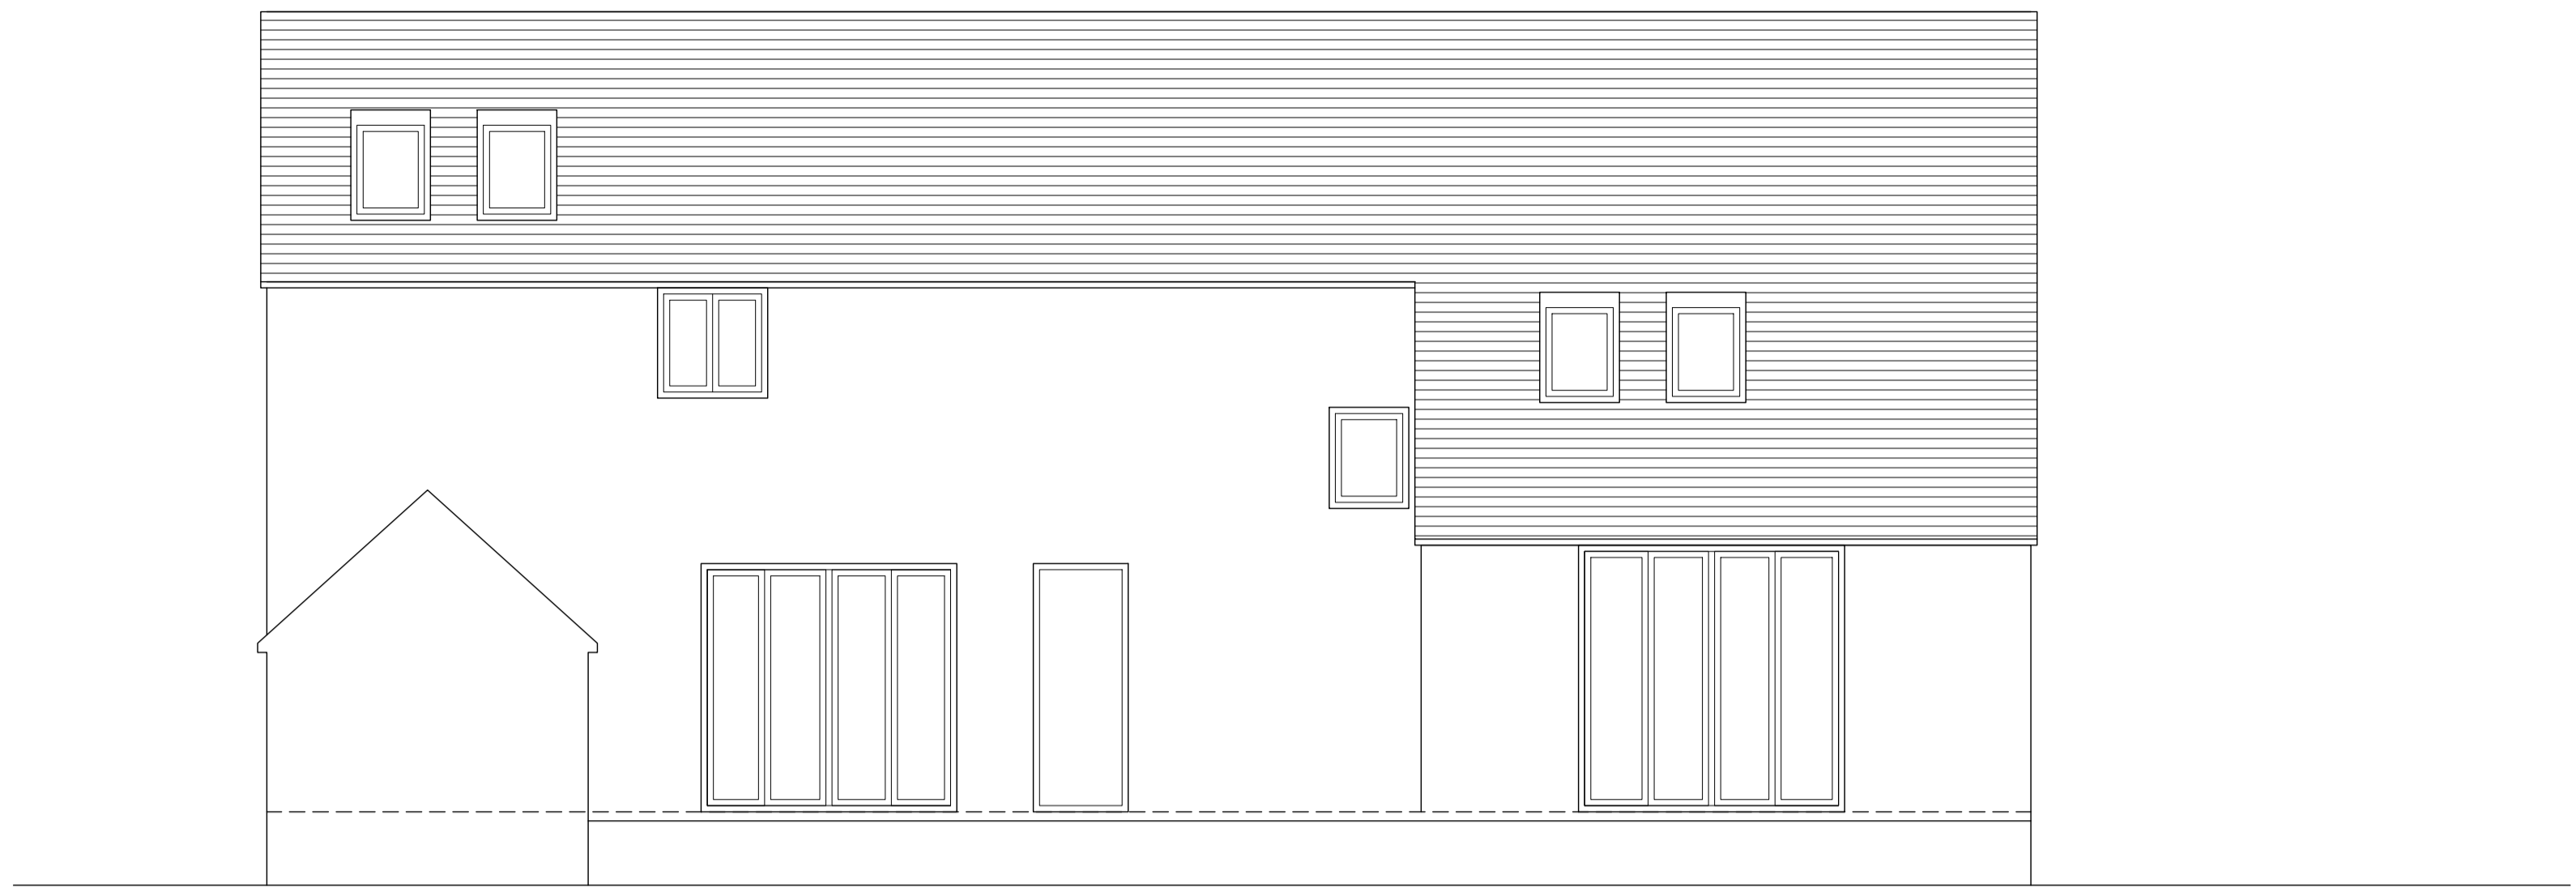


EXISTING EAST ELEVATION
 1:50

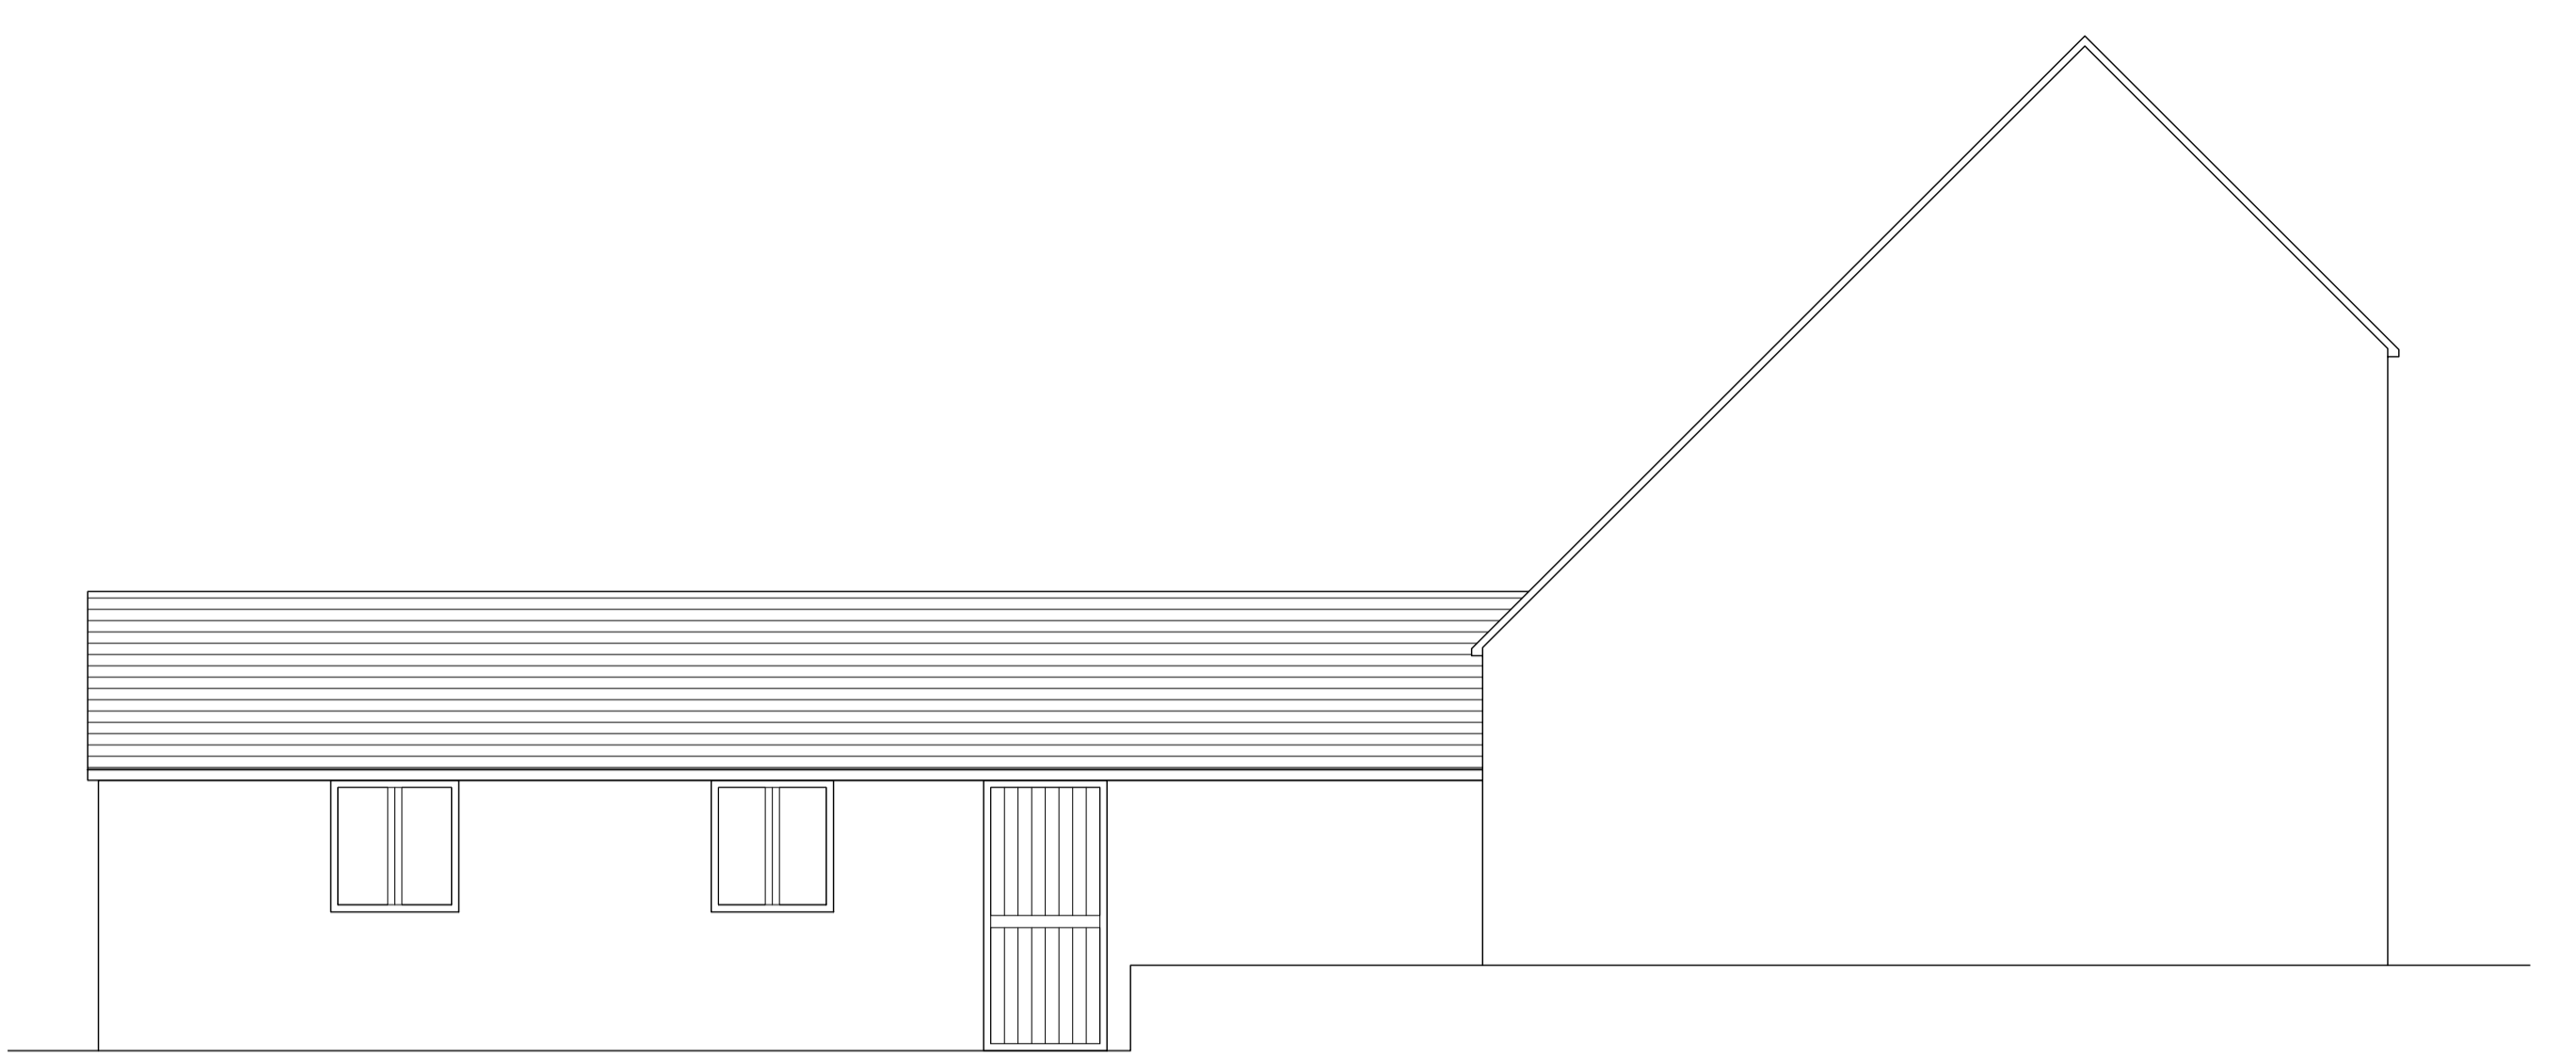


EXISTING NORTH ELEVATION
 1:50

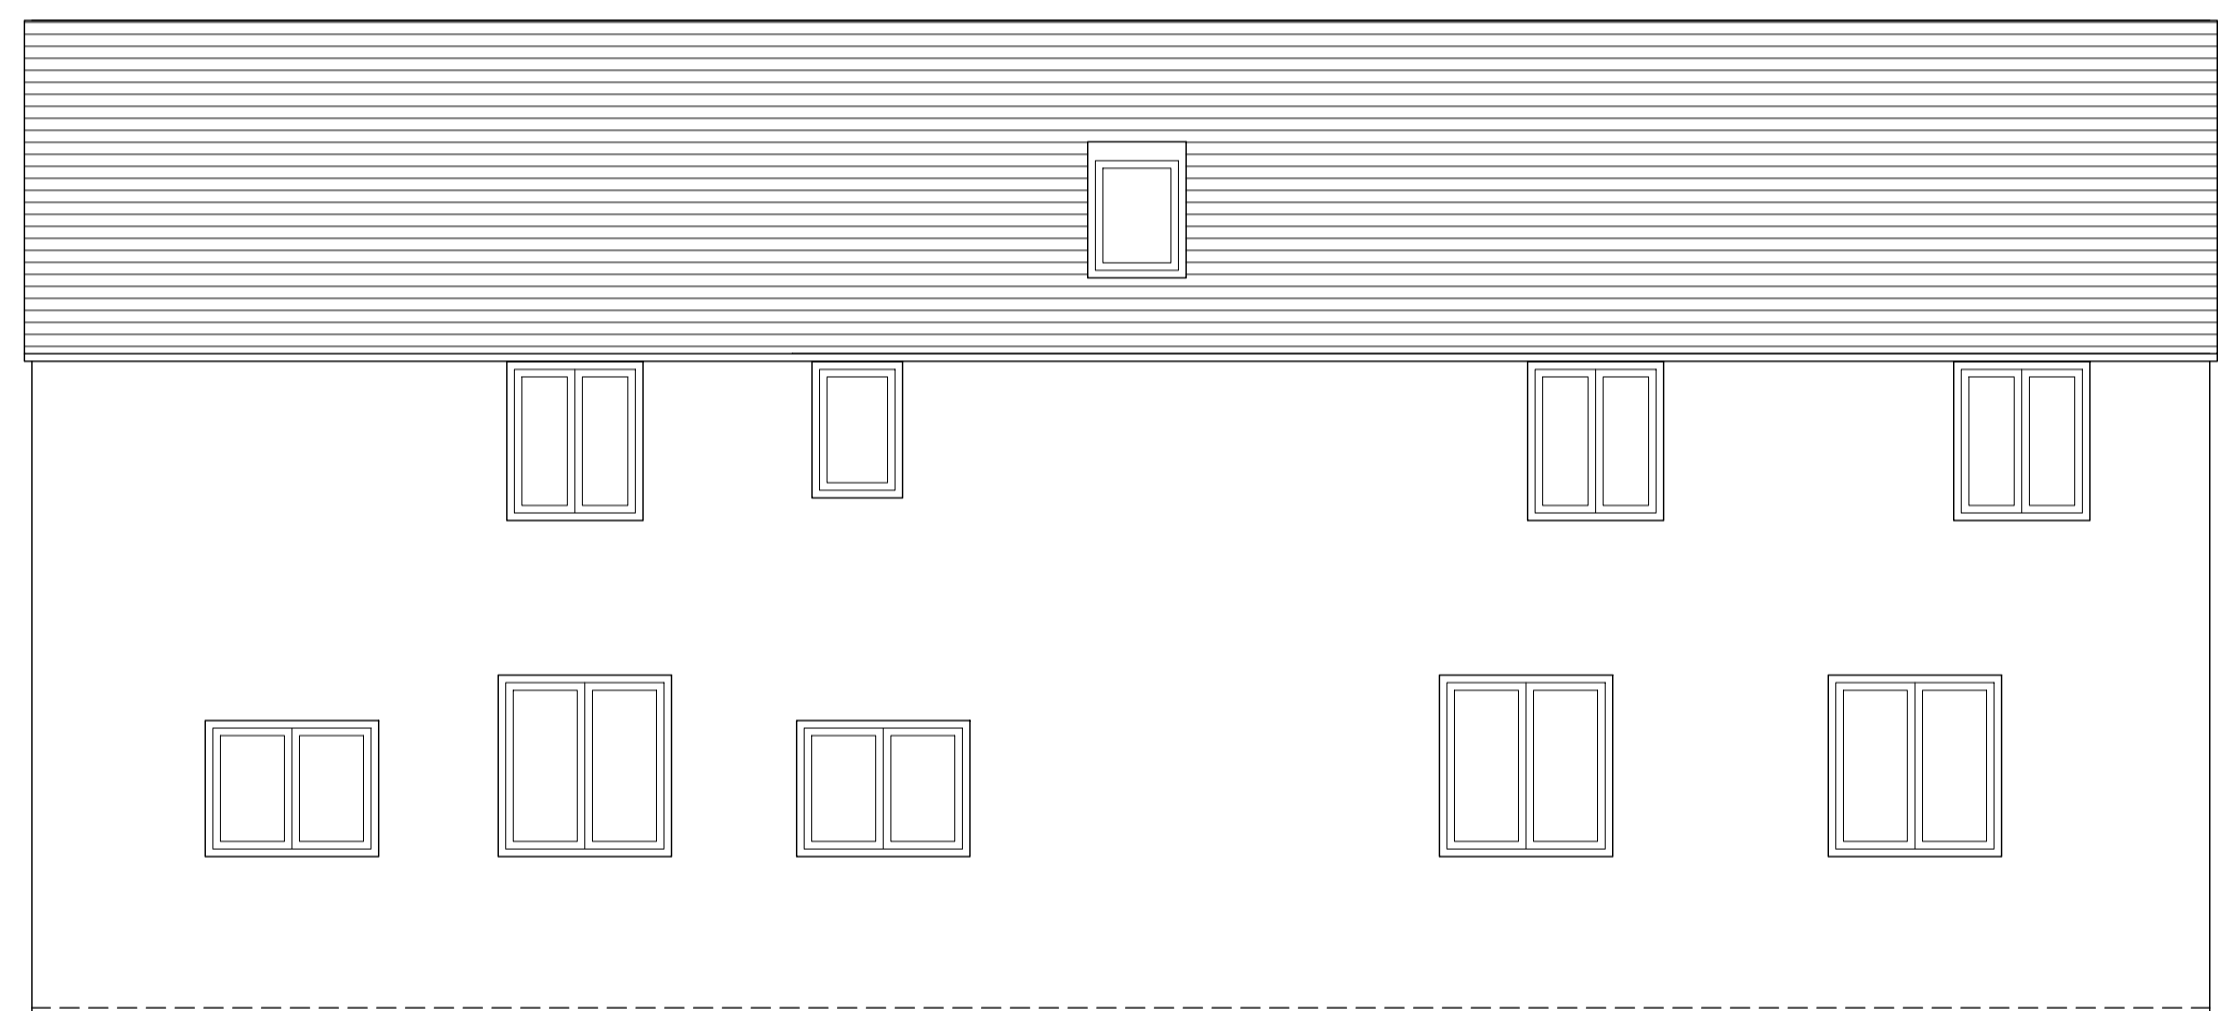


EXISTING WEST ELEVATION
 1:50

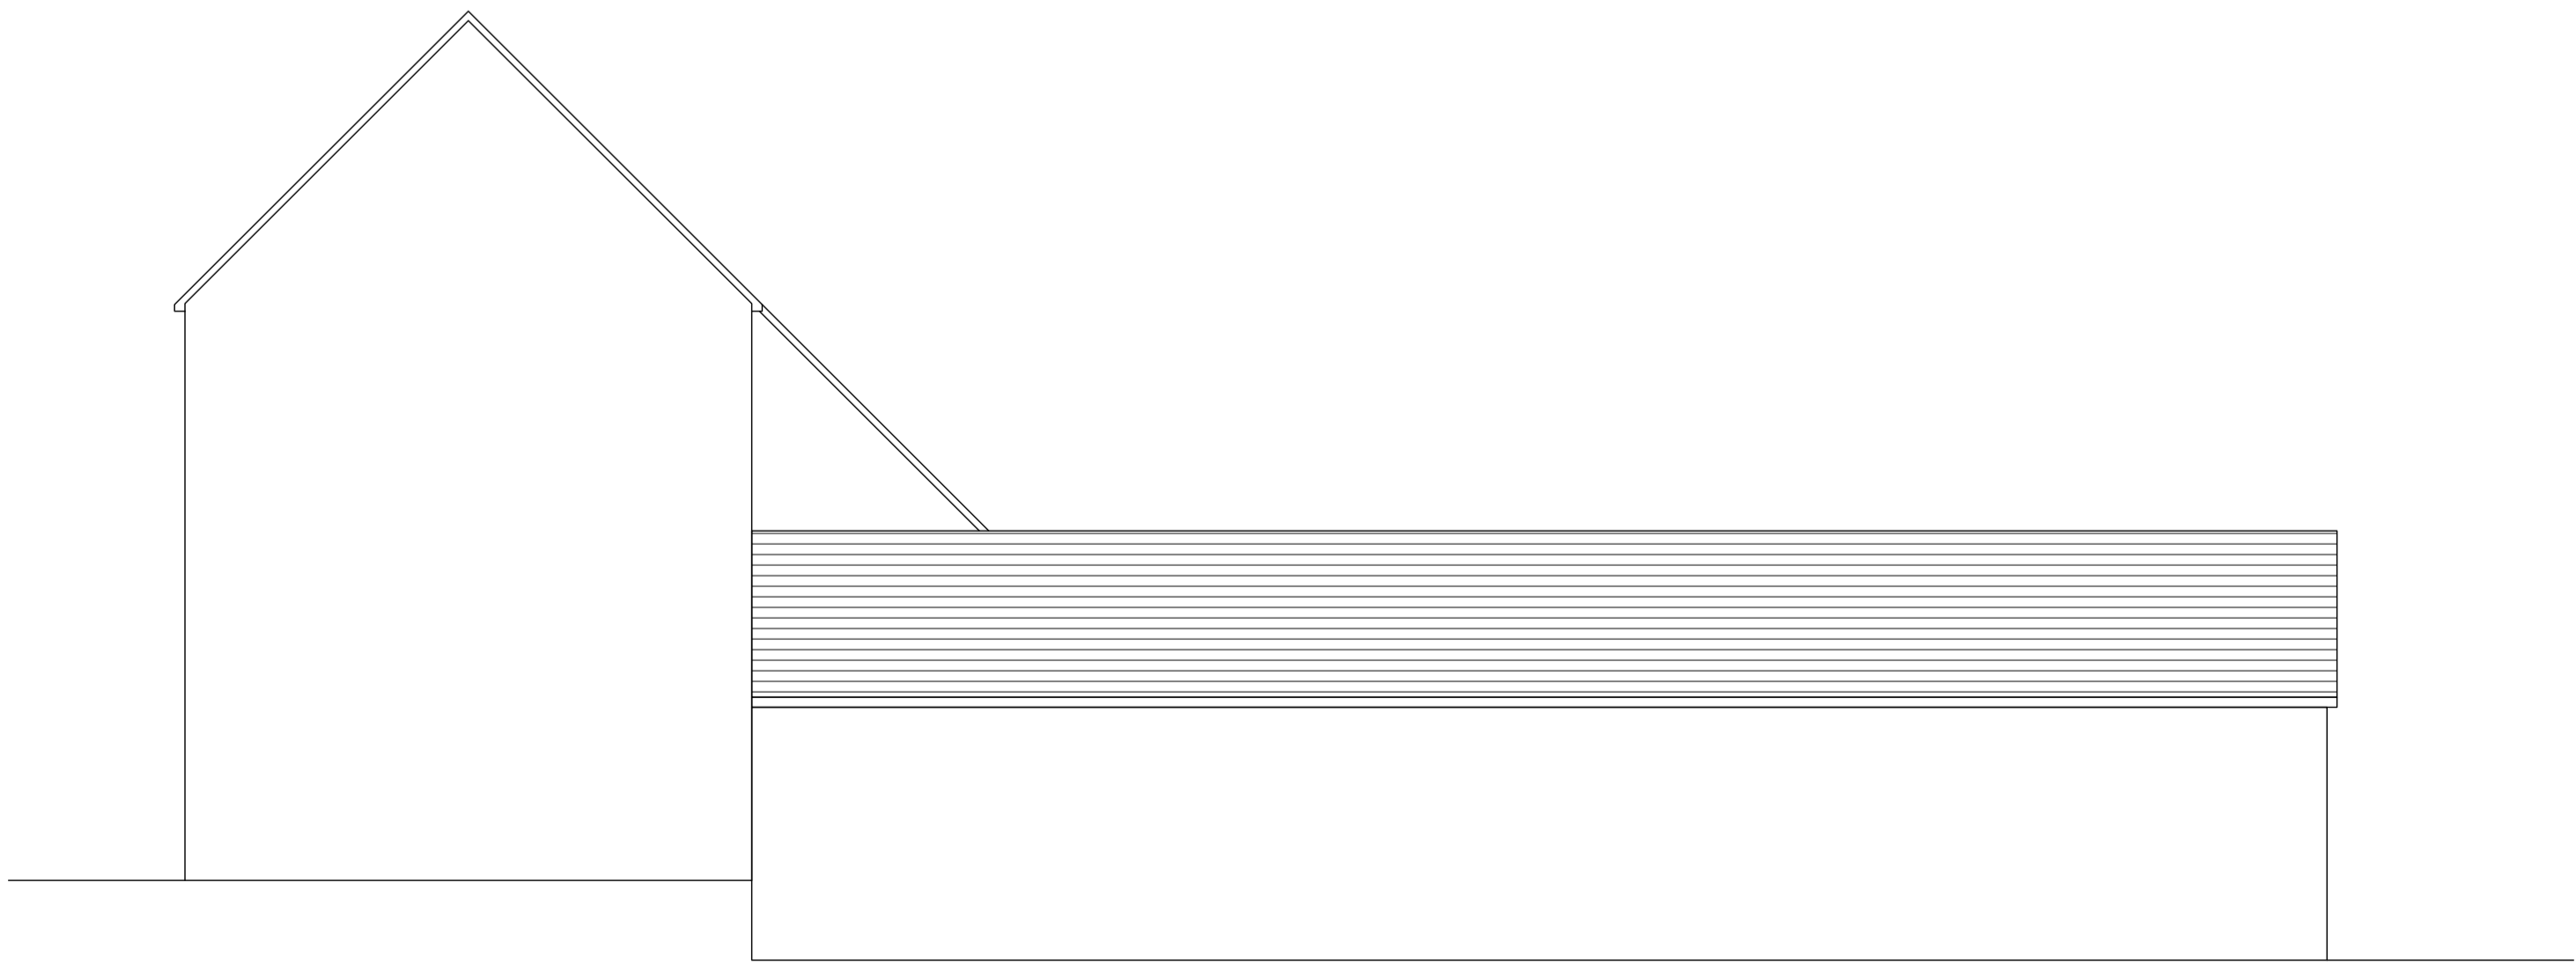


EXISTING SOUTH ELEVATION
 1:50

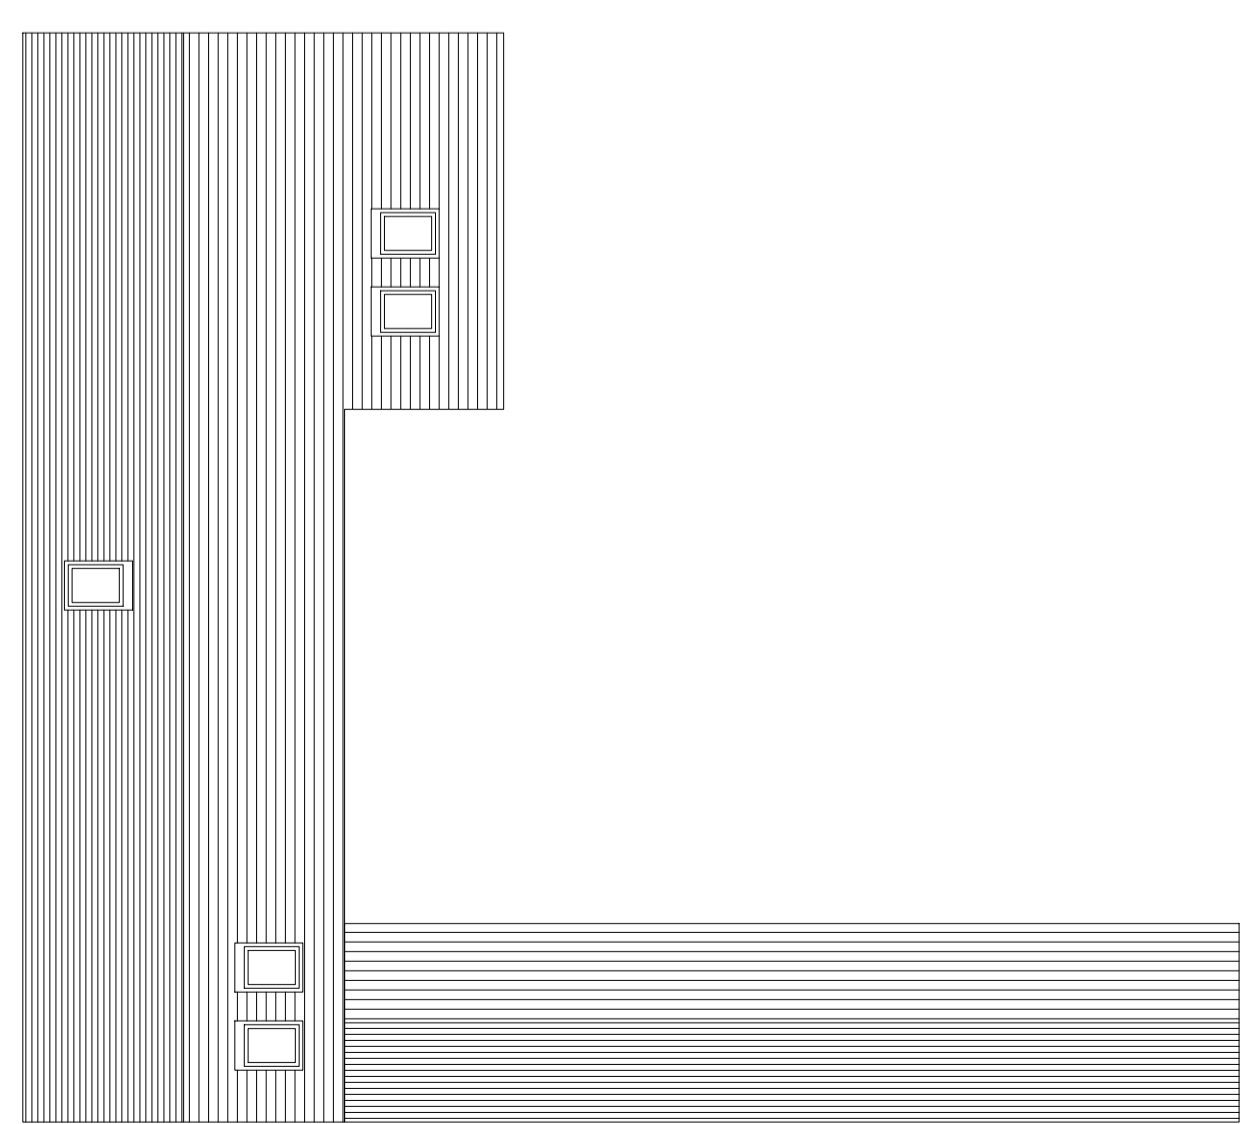


EXISTING ROOF PLAN
 1:100


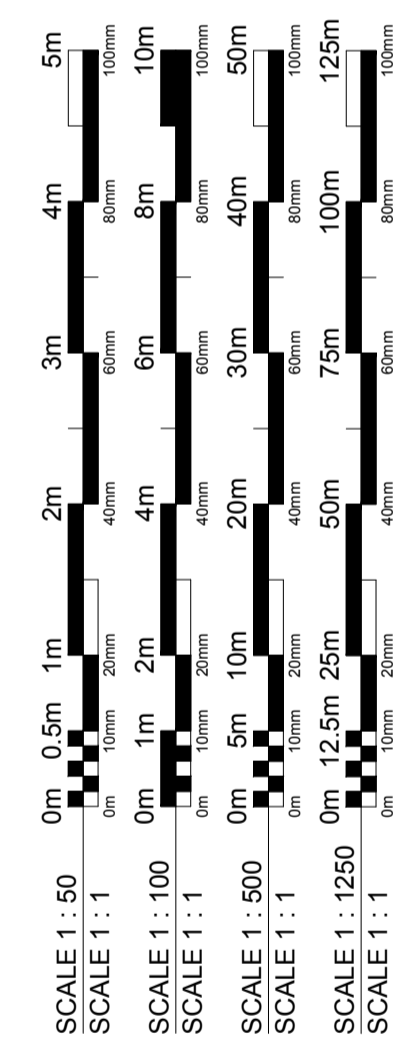


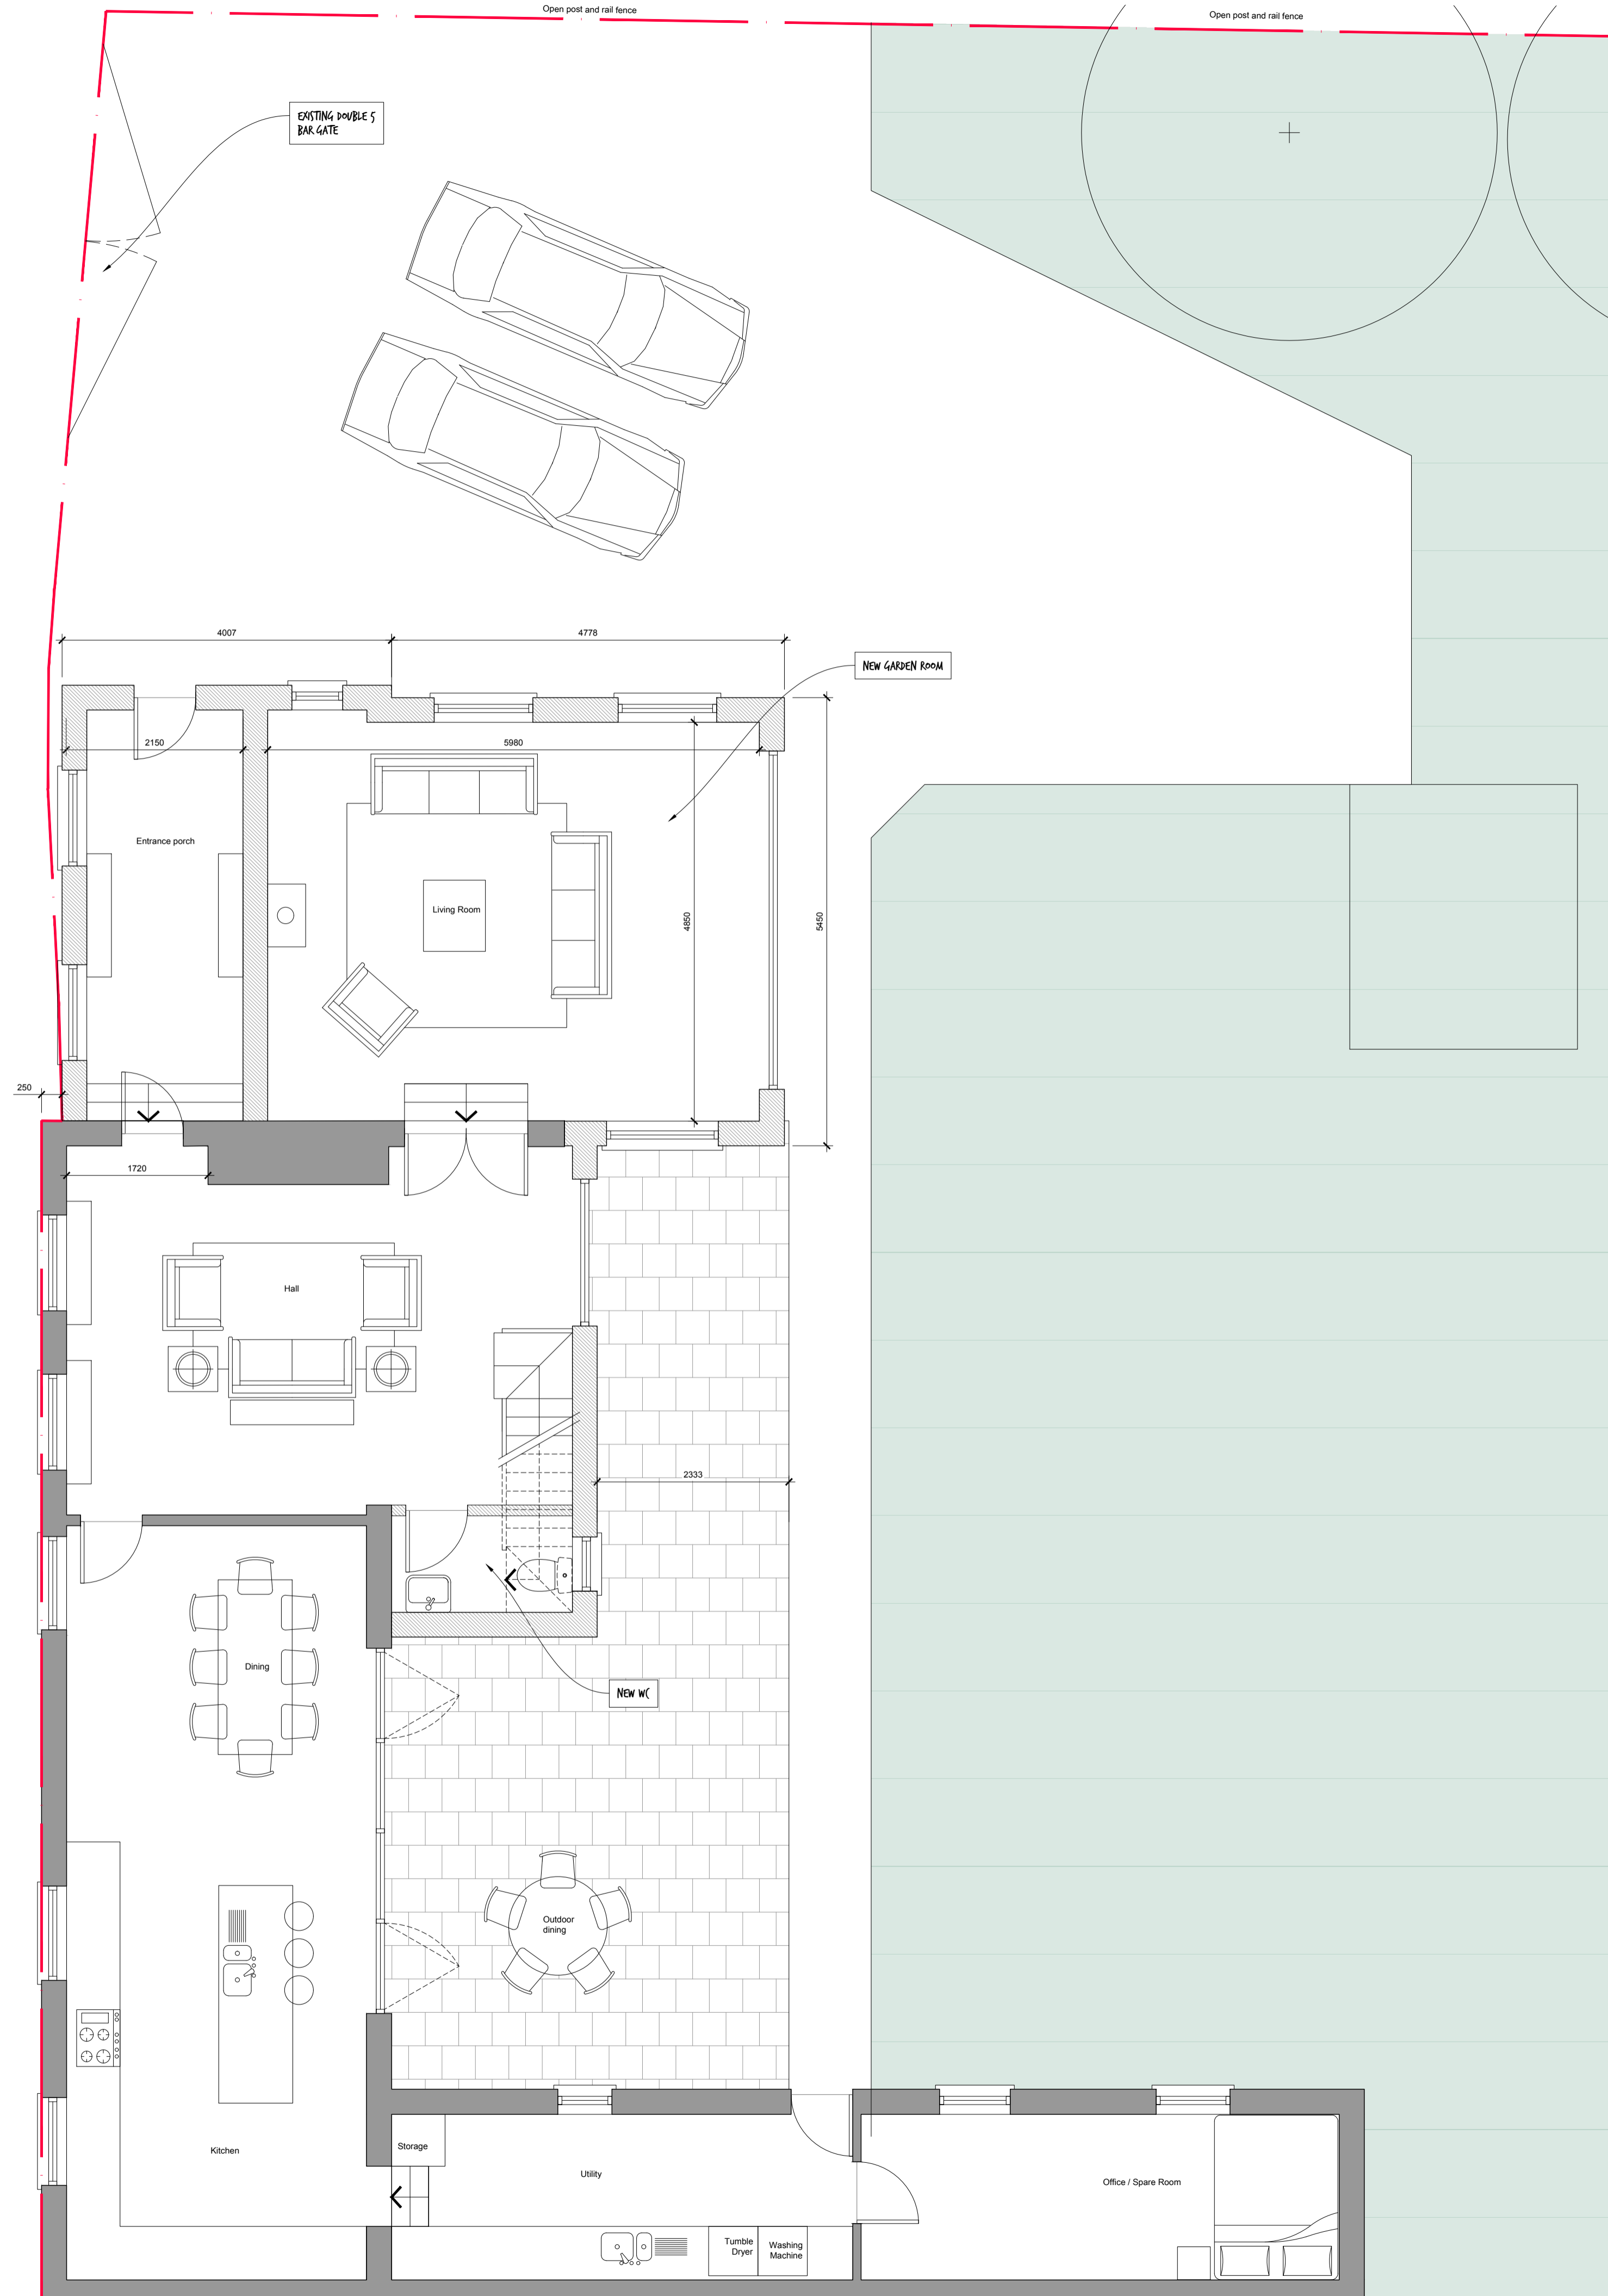

PROPOSED GROUND FLOOR
 1:50

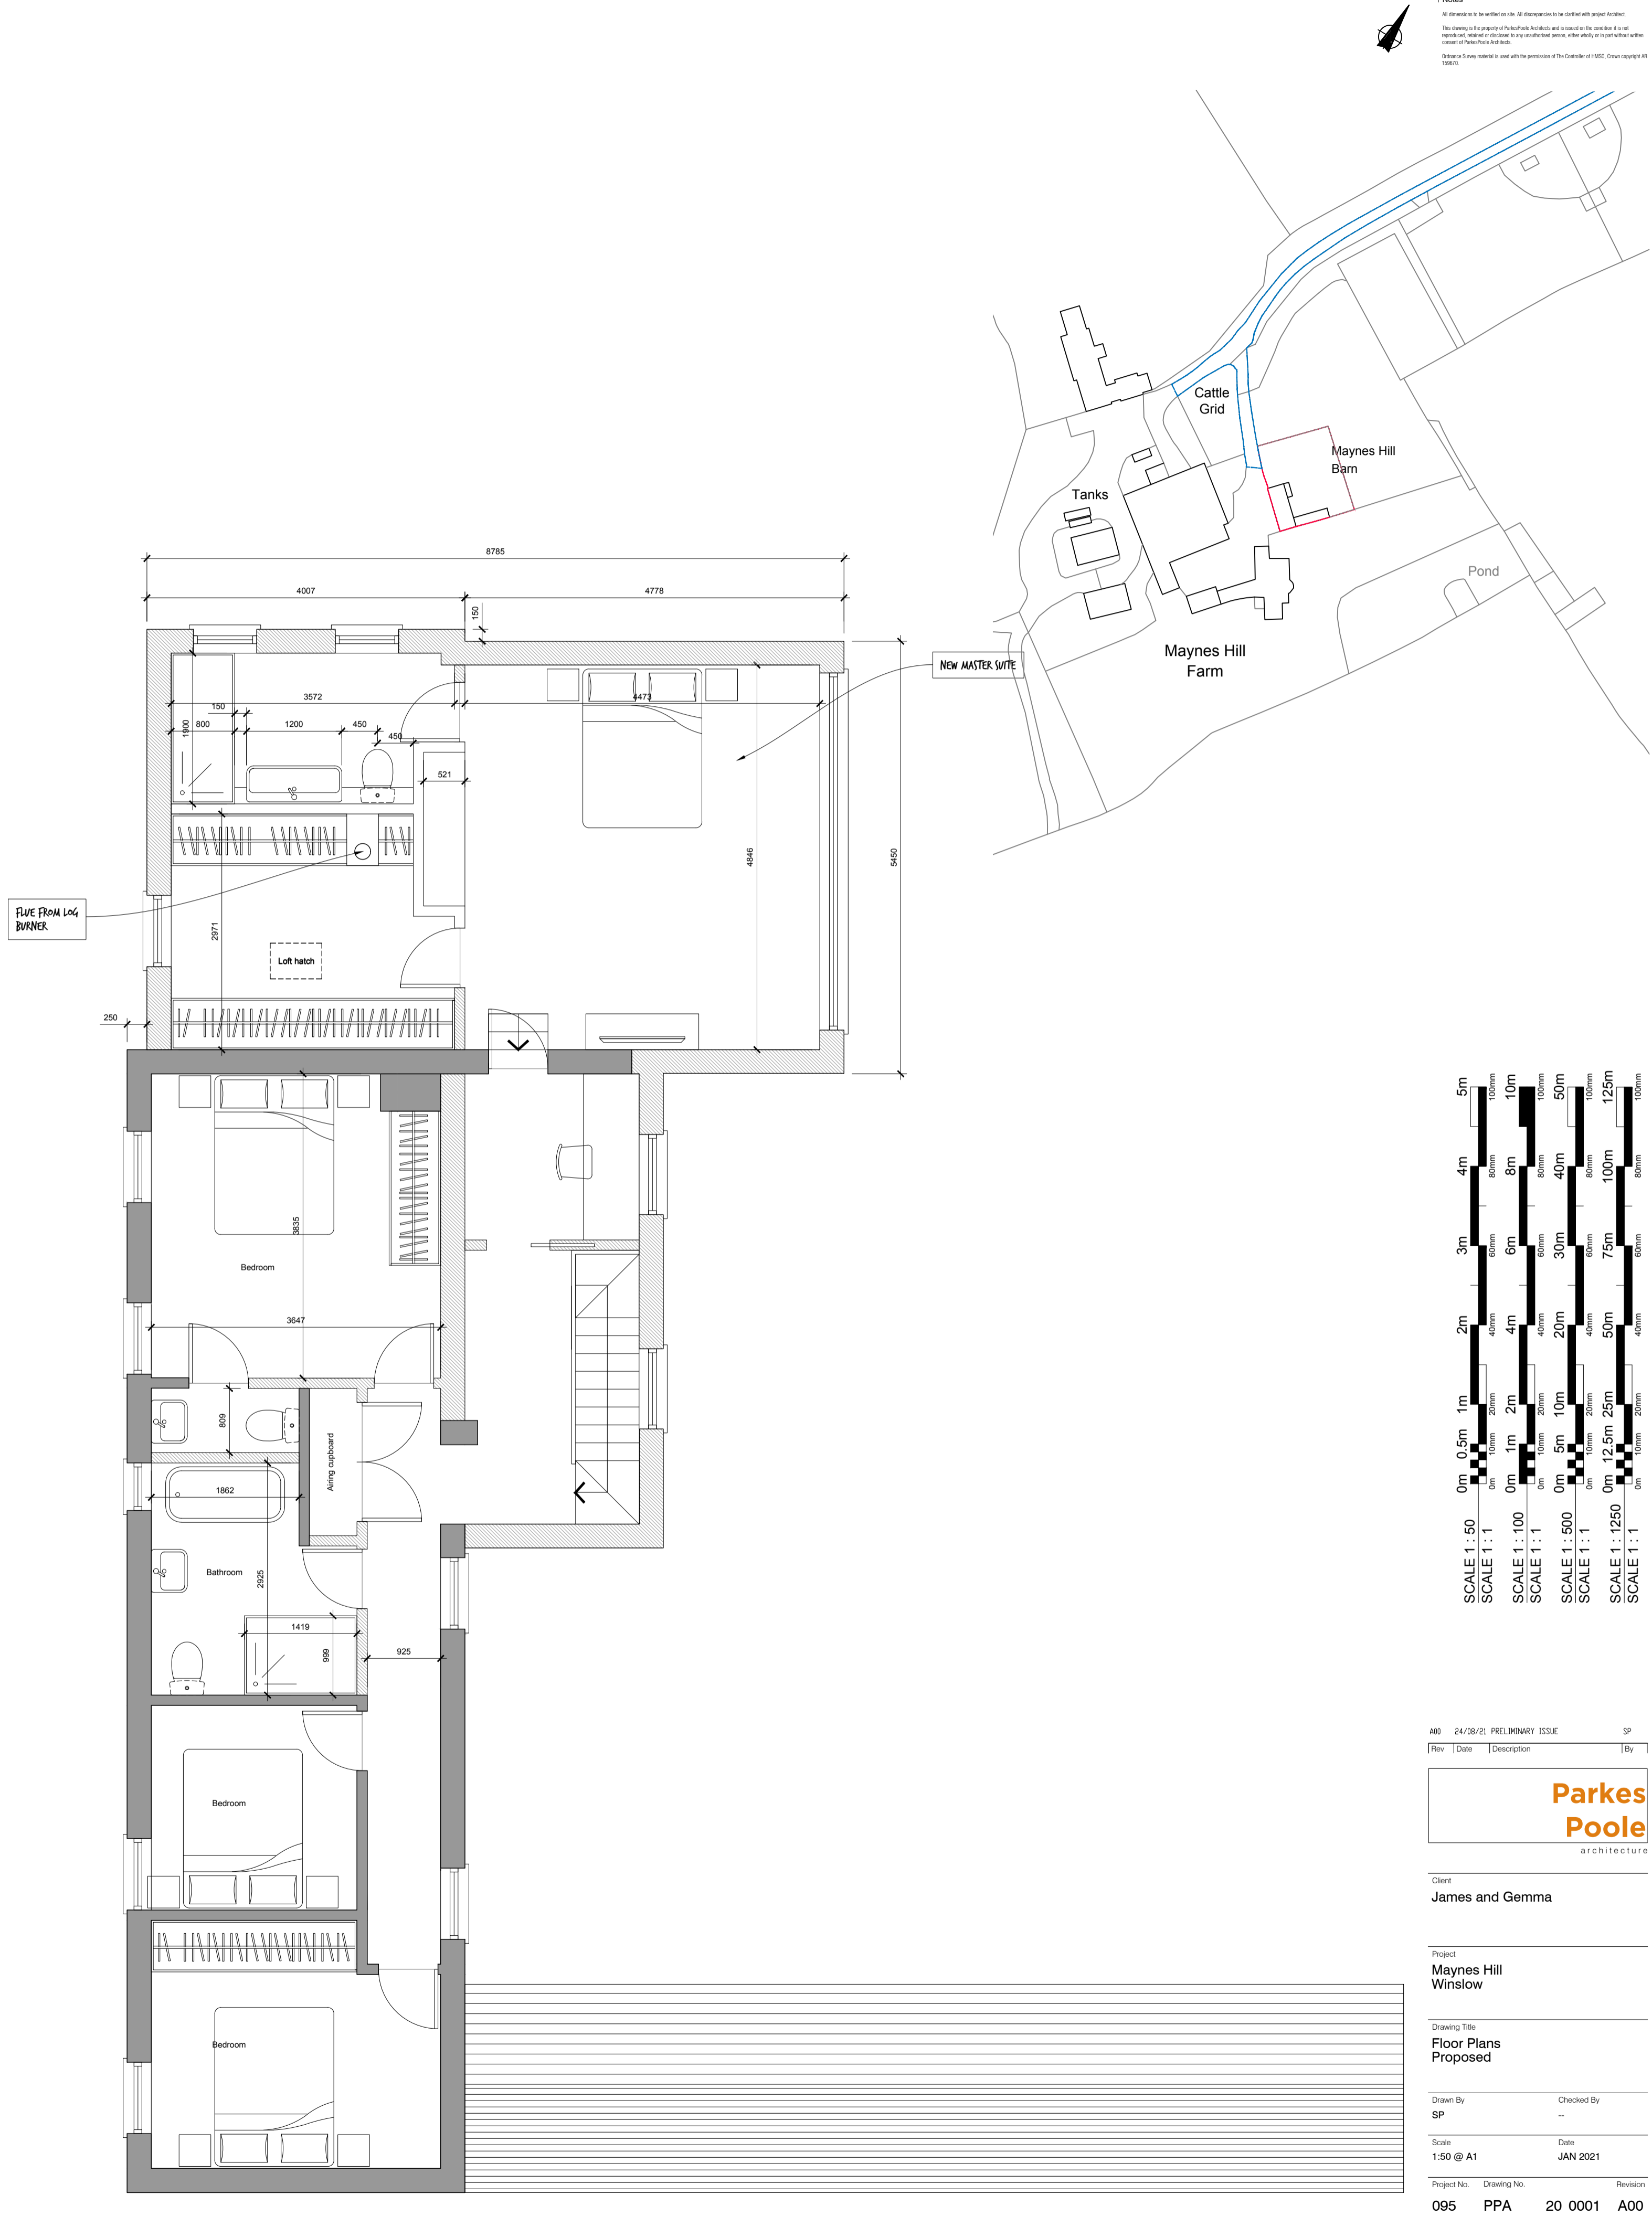

PROPOSED FIRST FLOOR
 1:50

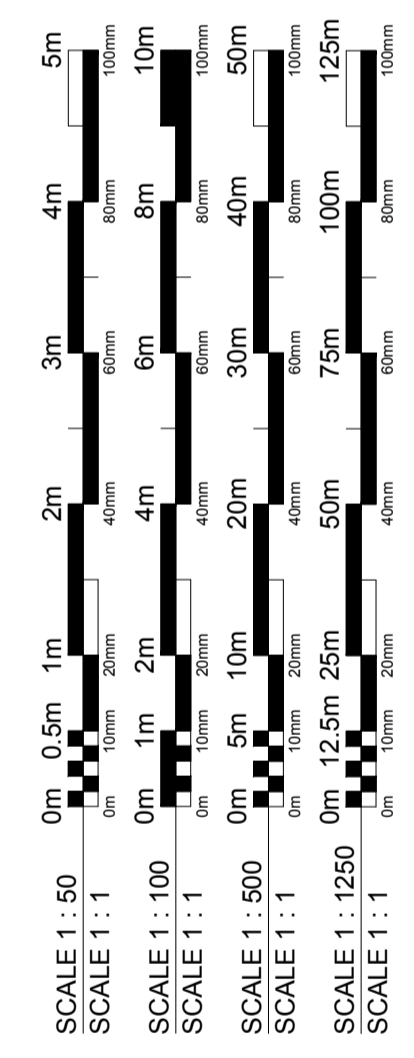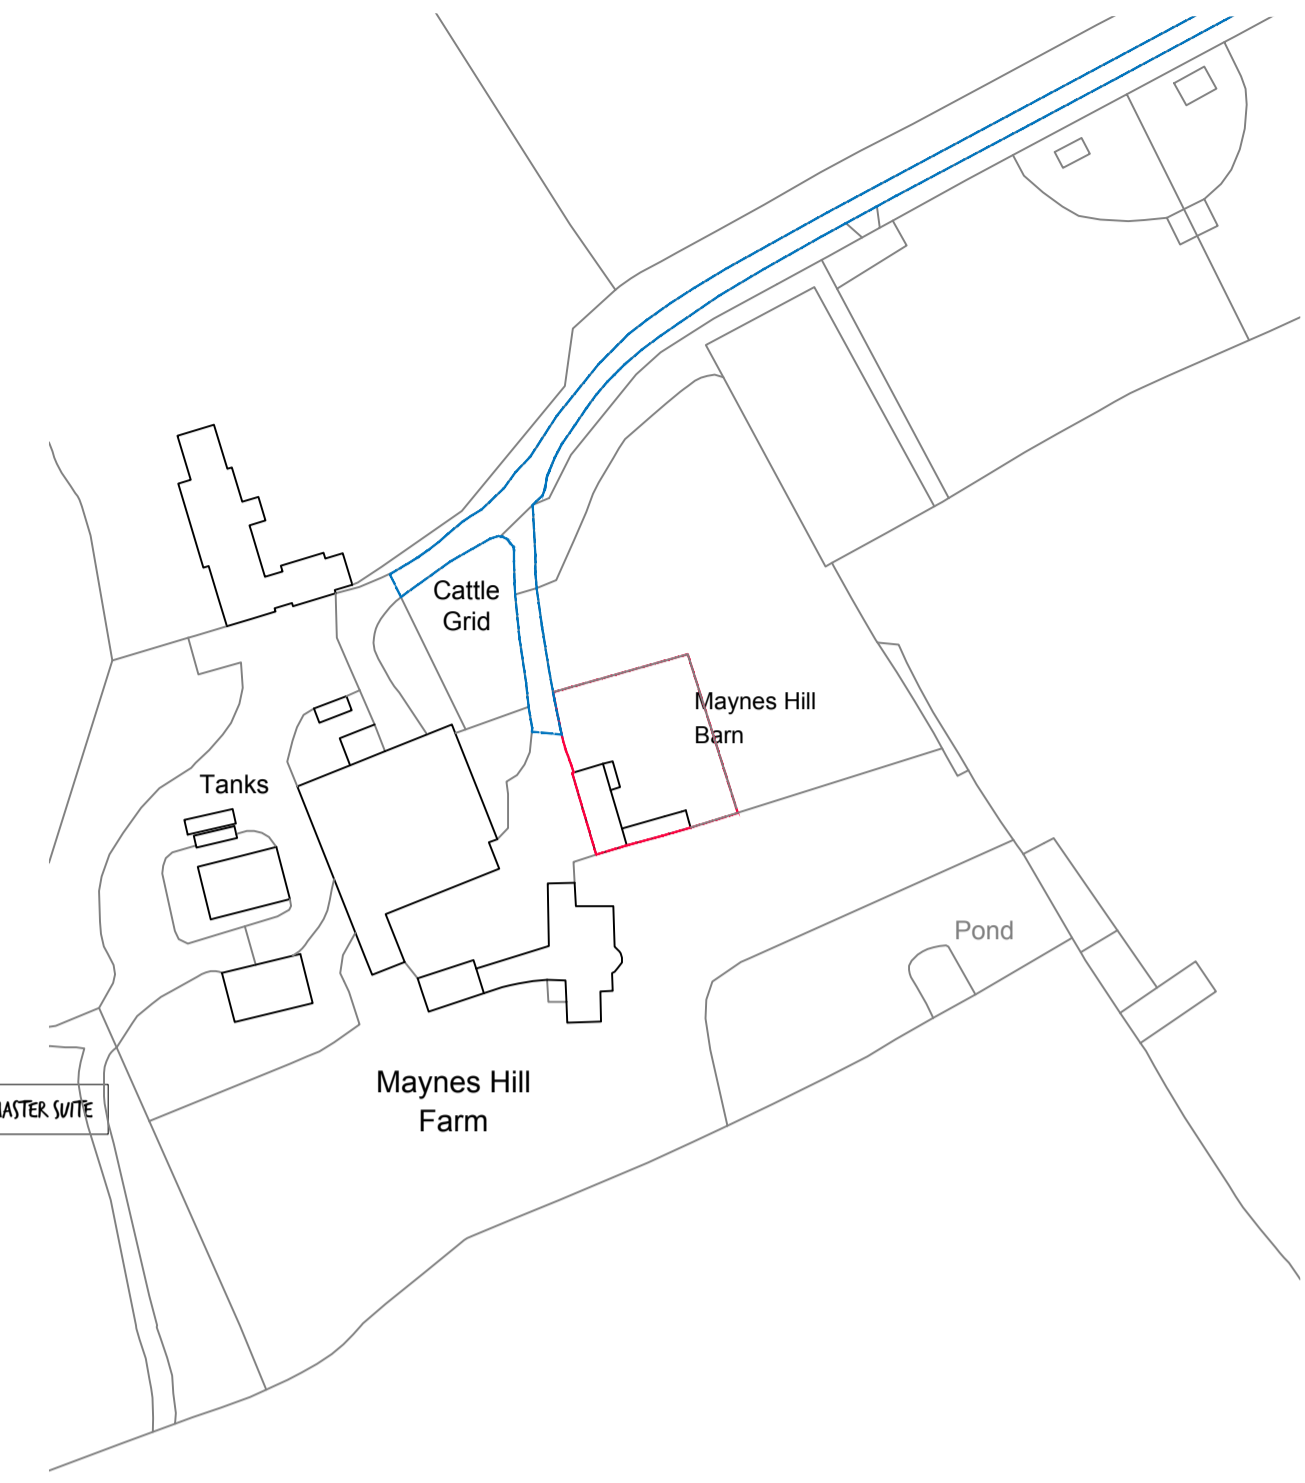

A0 24/08/21 PRELIMINARY ISSUE SP
 Rev: [Date] [Description] [By]

Parkes Poole
 architecture

Client
James and Gemma

Project
Maynes Hill Winslow


Drawing Title
Floor Plans Proposed

Drawn By: SP Checked By: --
 Scale: 1:50 @ A1 Date: JAN 2021

Project No. Drawing No. Revision
095 PPA 20 0001 A00

Status
FOR INFORMATION

+44 (0) 1753 679111
 www.parkespoole.co.uk

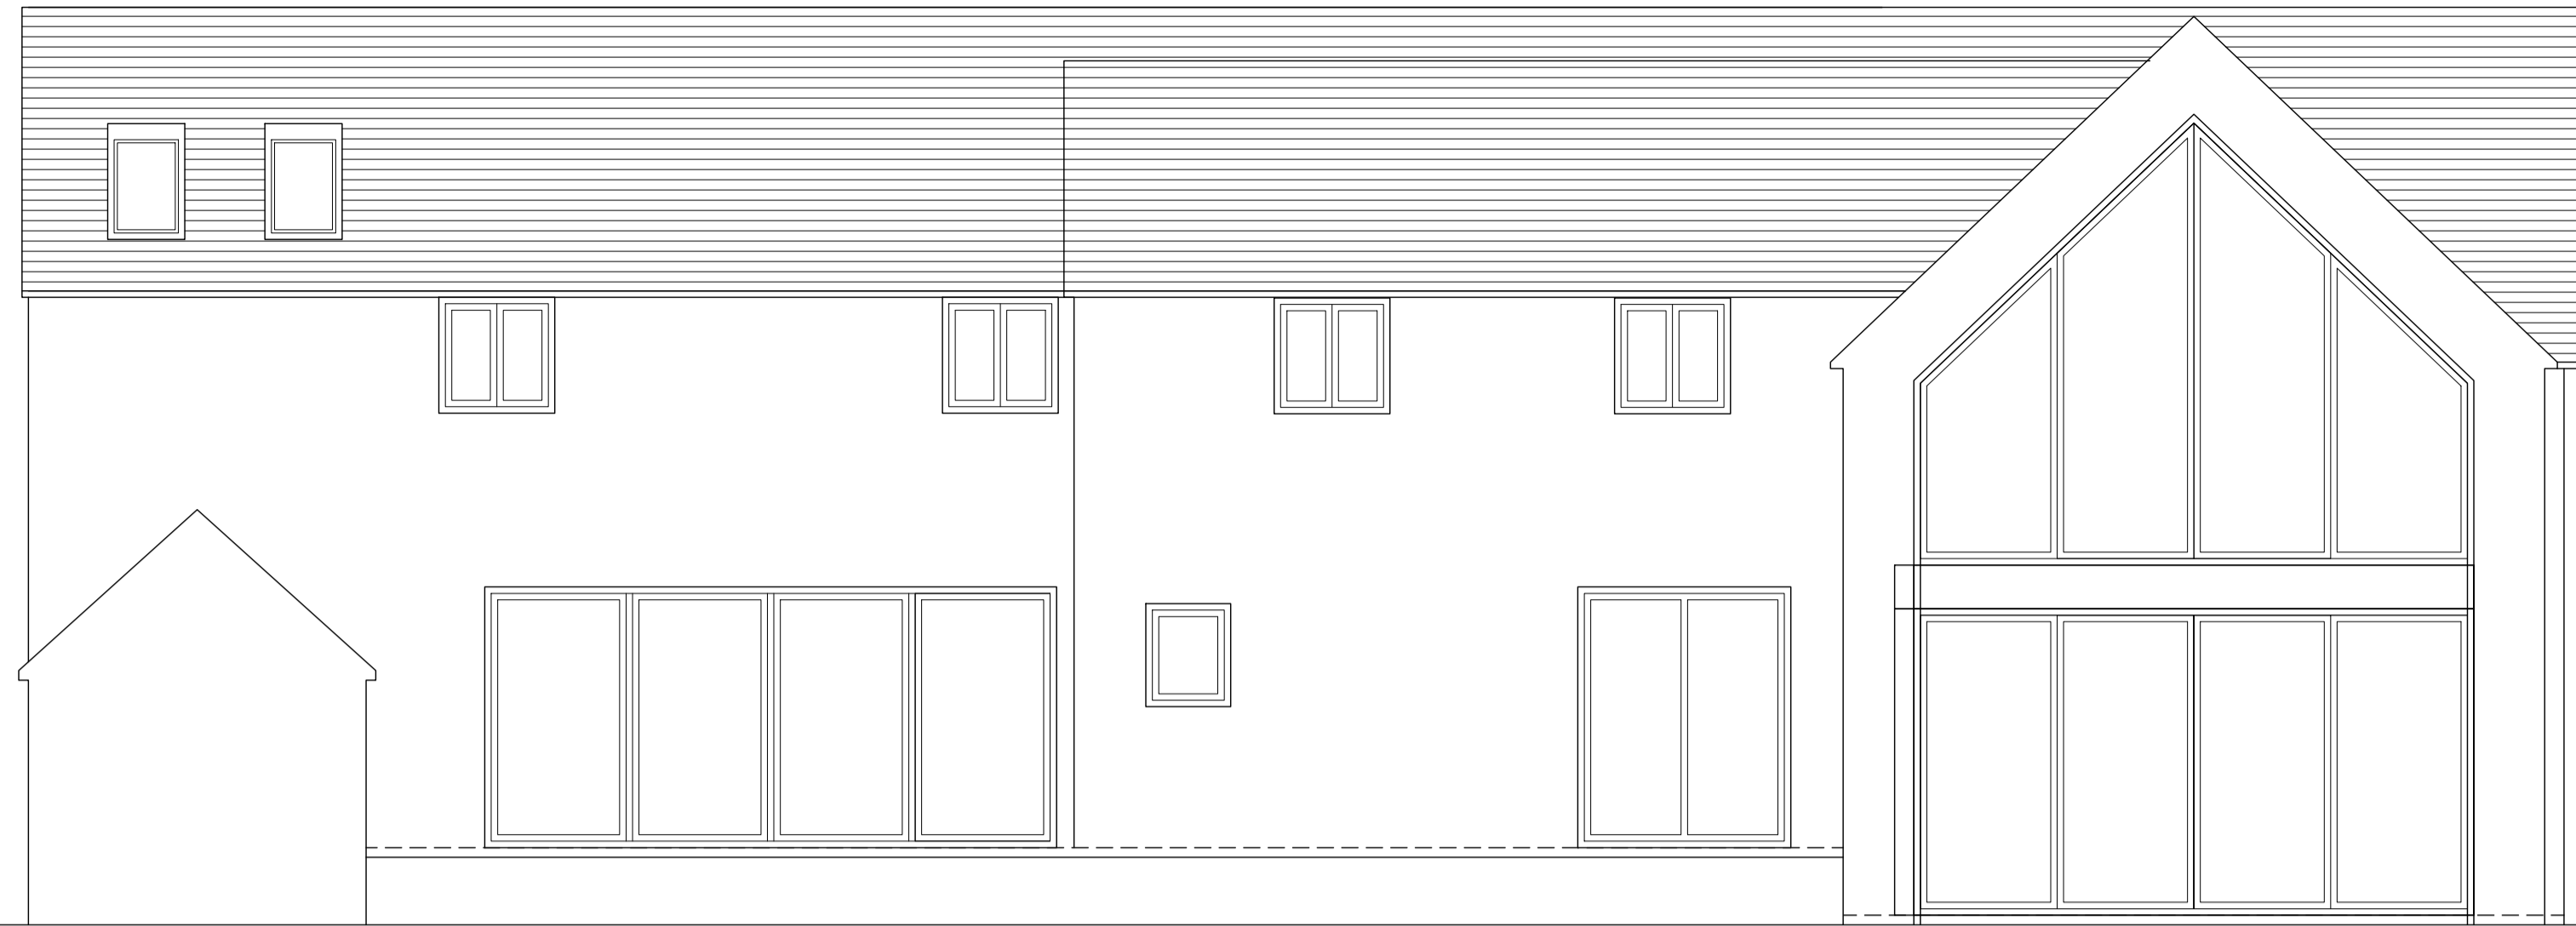


PROPOSED EAST ELEVATION
1:50




PROPOSED NORTH ELEVATION
1:50



PROPOSED WEST ELEVATION
1:50

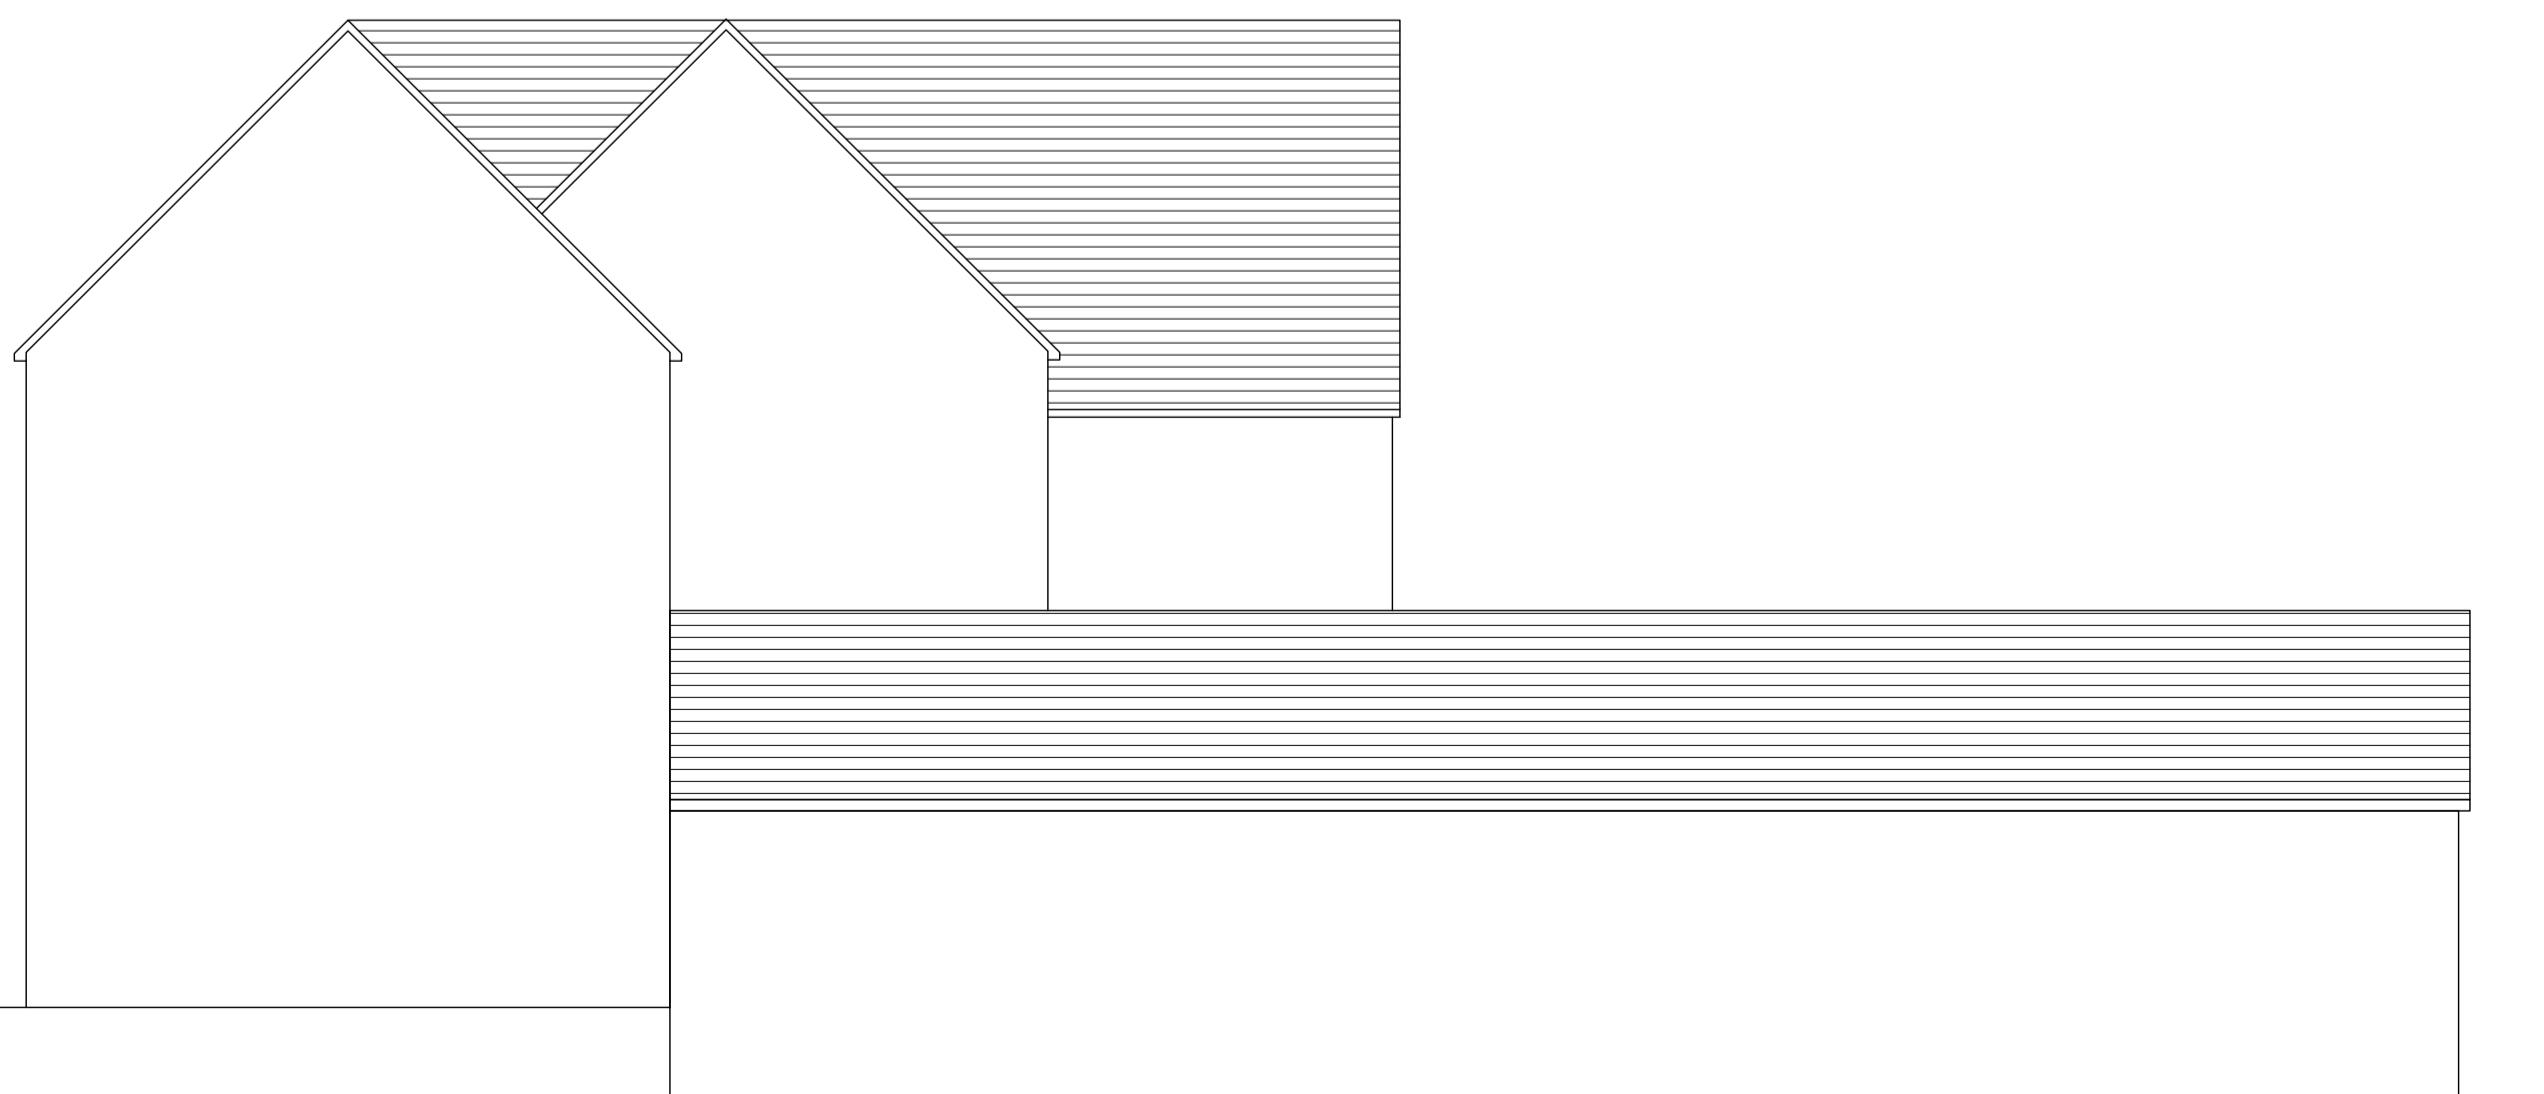

PROPOSED SOUTH ELEVATION
1:50

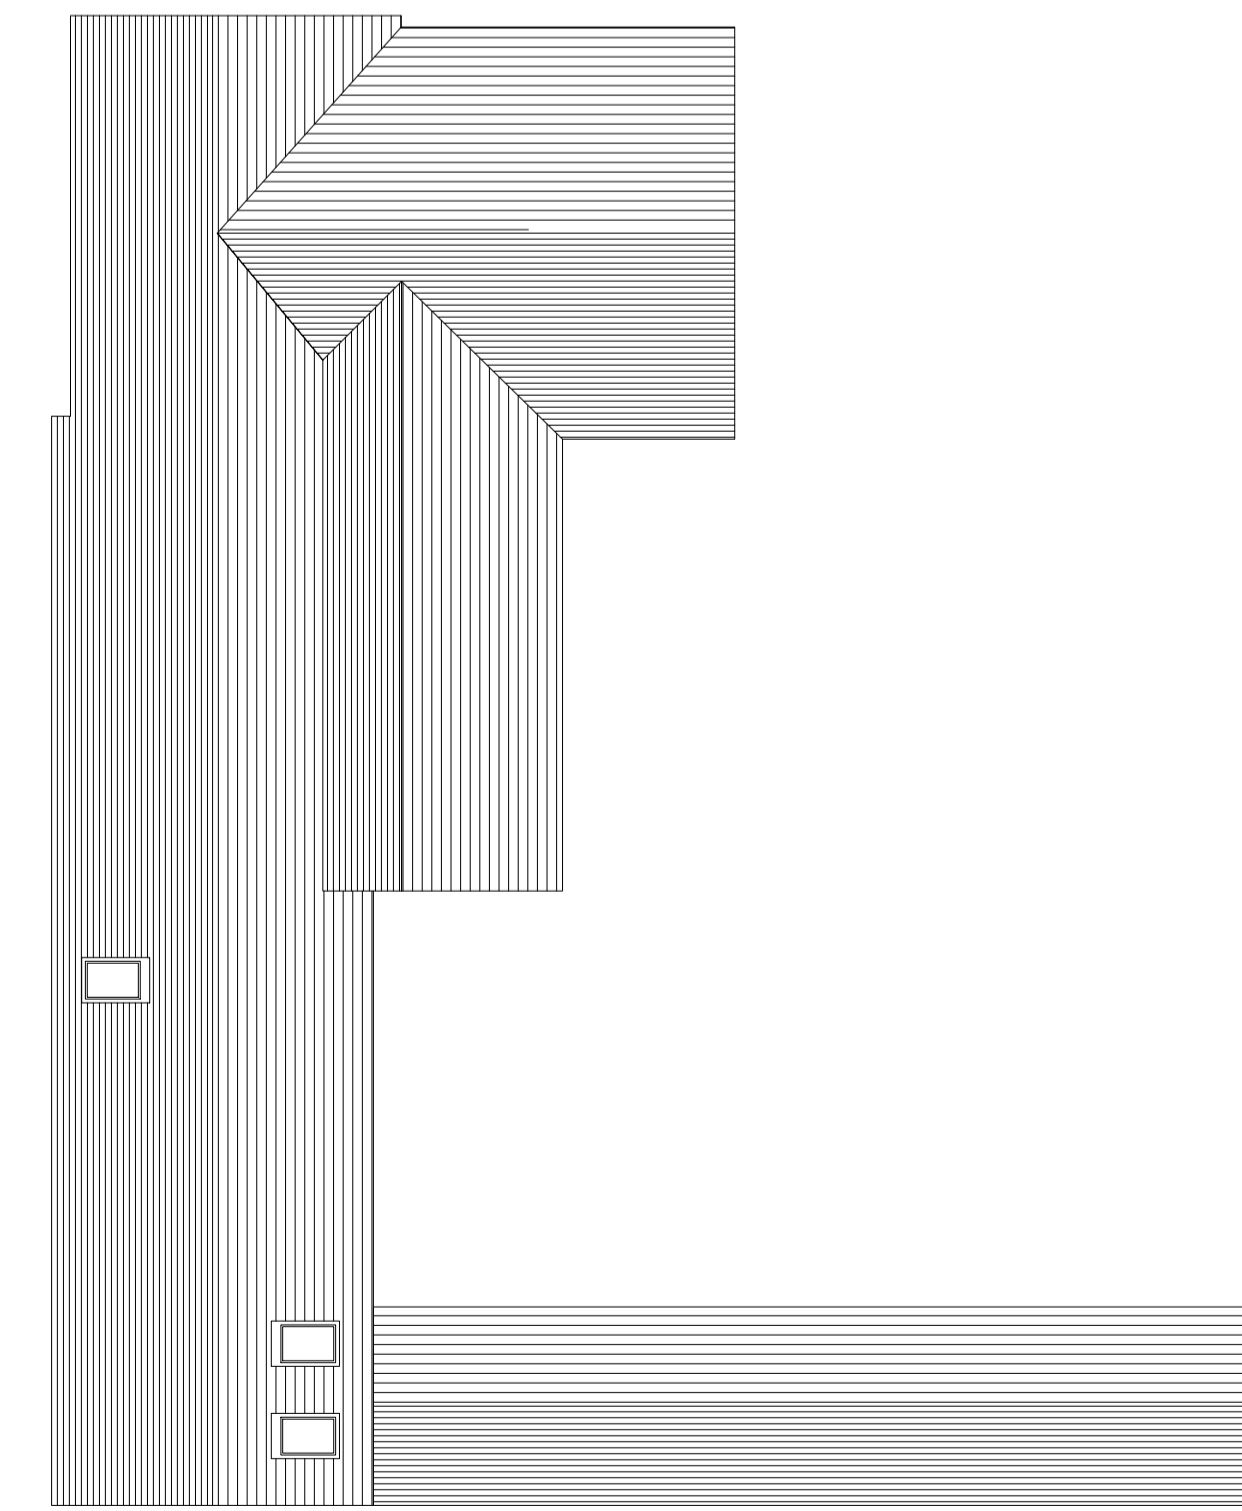

PROPOSED ROOF PLAN
1:100

