



View: Front and side Garden

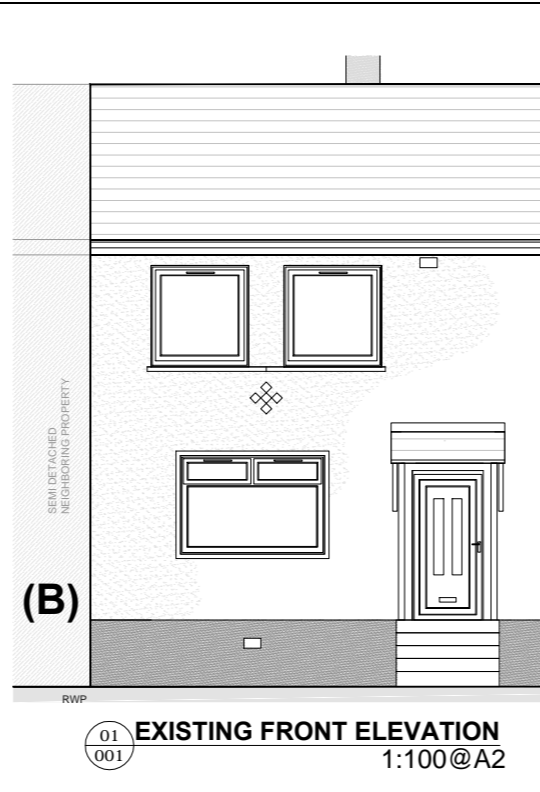


01 001 EXISTING FRONT ELEVATION 1:100@A2

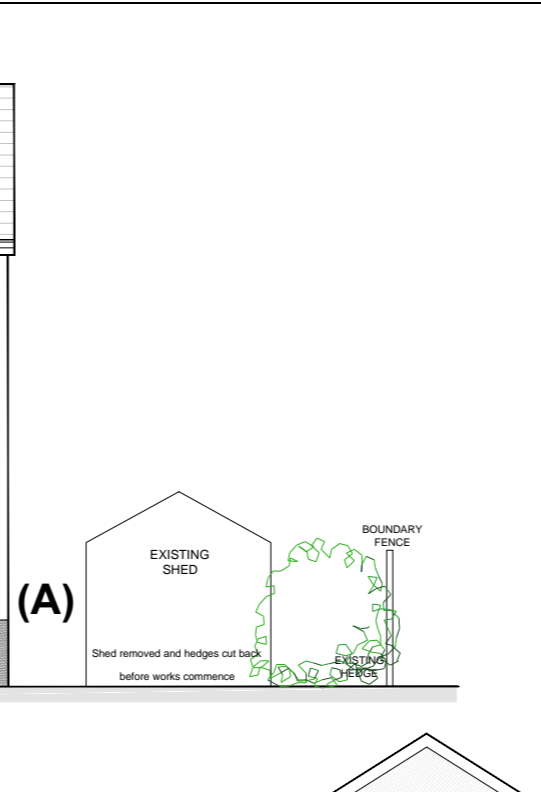

01 004 EXISTING SIDE ELEVATION (B) 1:100@A2




01 002 EXISTING REAR ELEVATION 1:100@A2

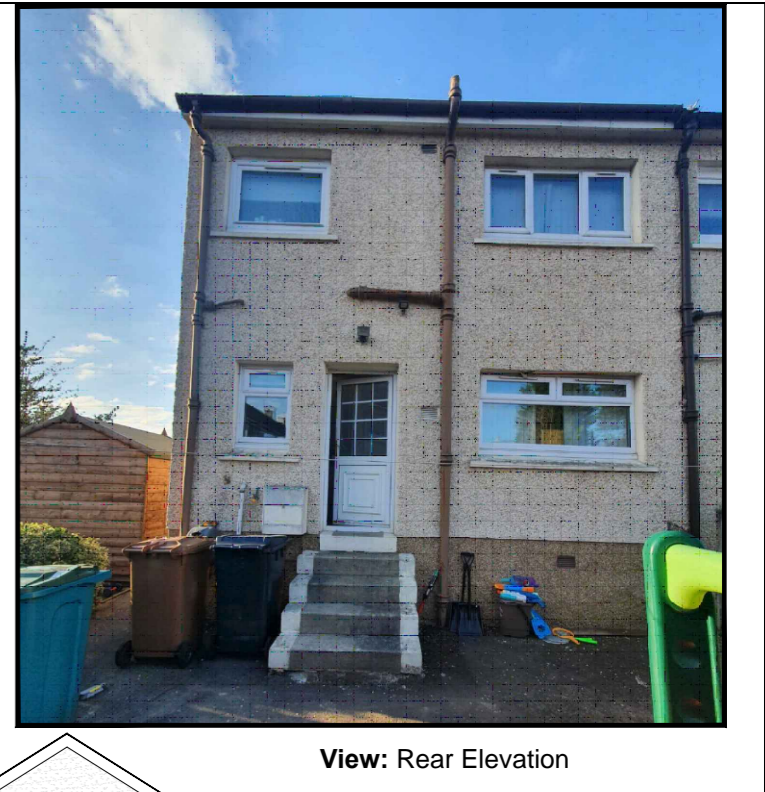


View: Rear Elevation

LOCATION PLAN - NTS
 NOTE:
 All dimension are in mm.
 Sizes are approximate.
 Must be checked on site by contractor
 before commence any works.

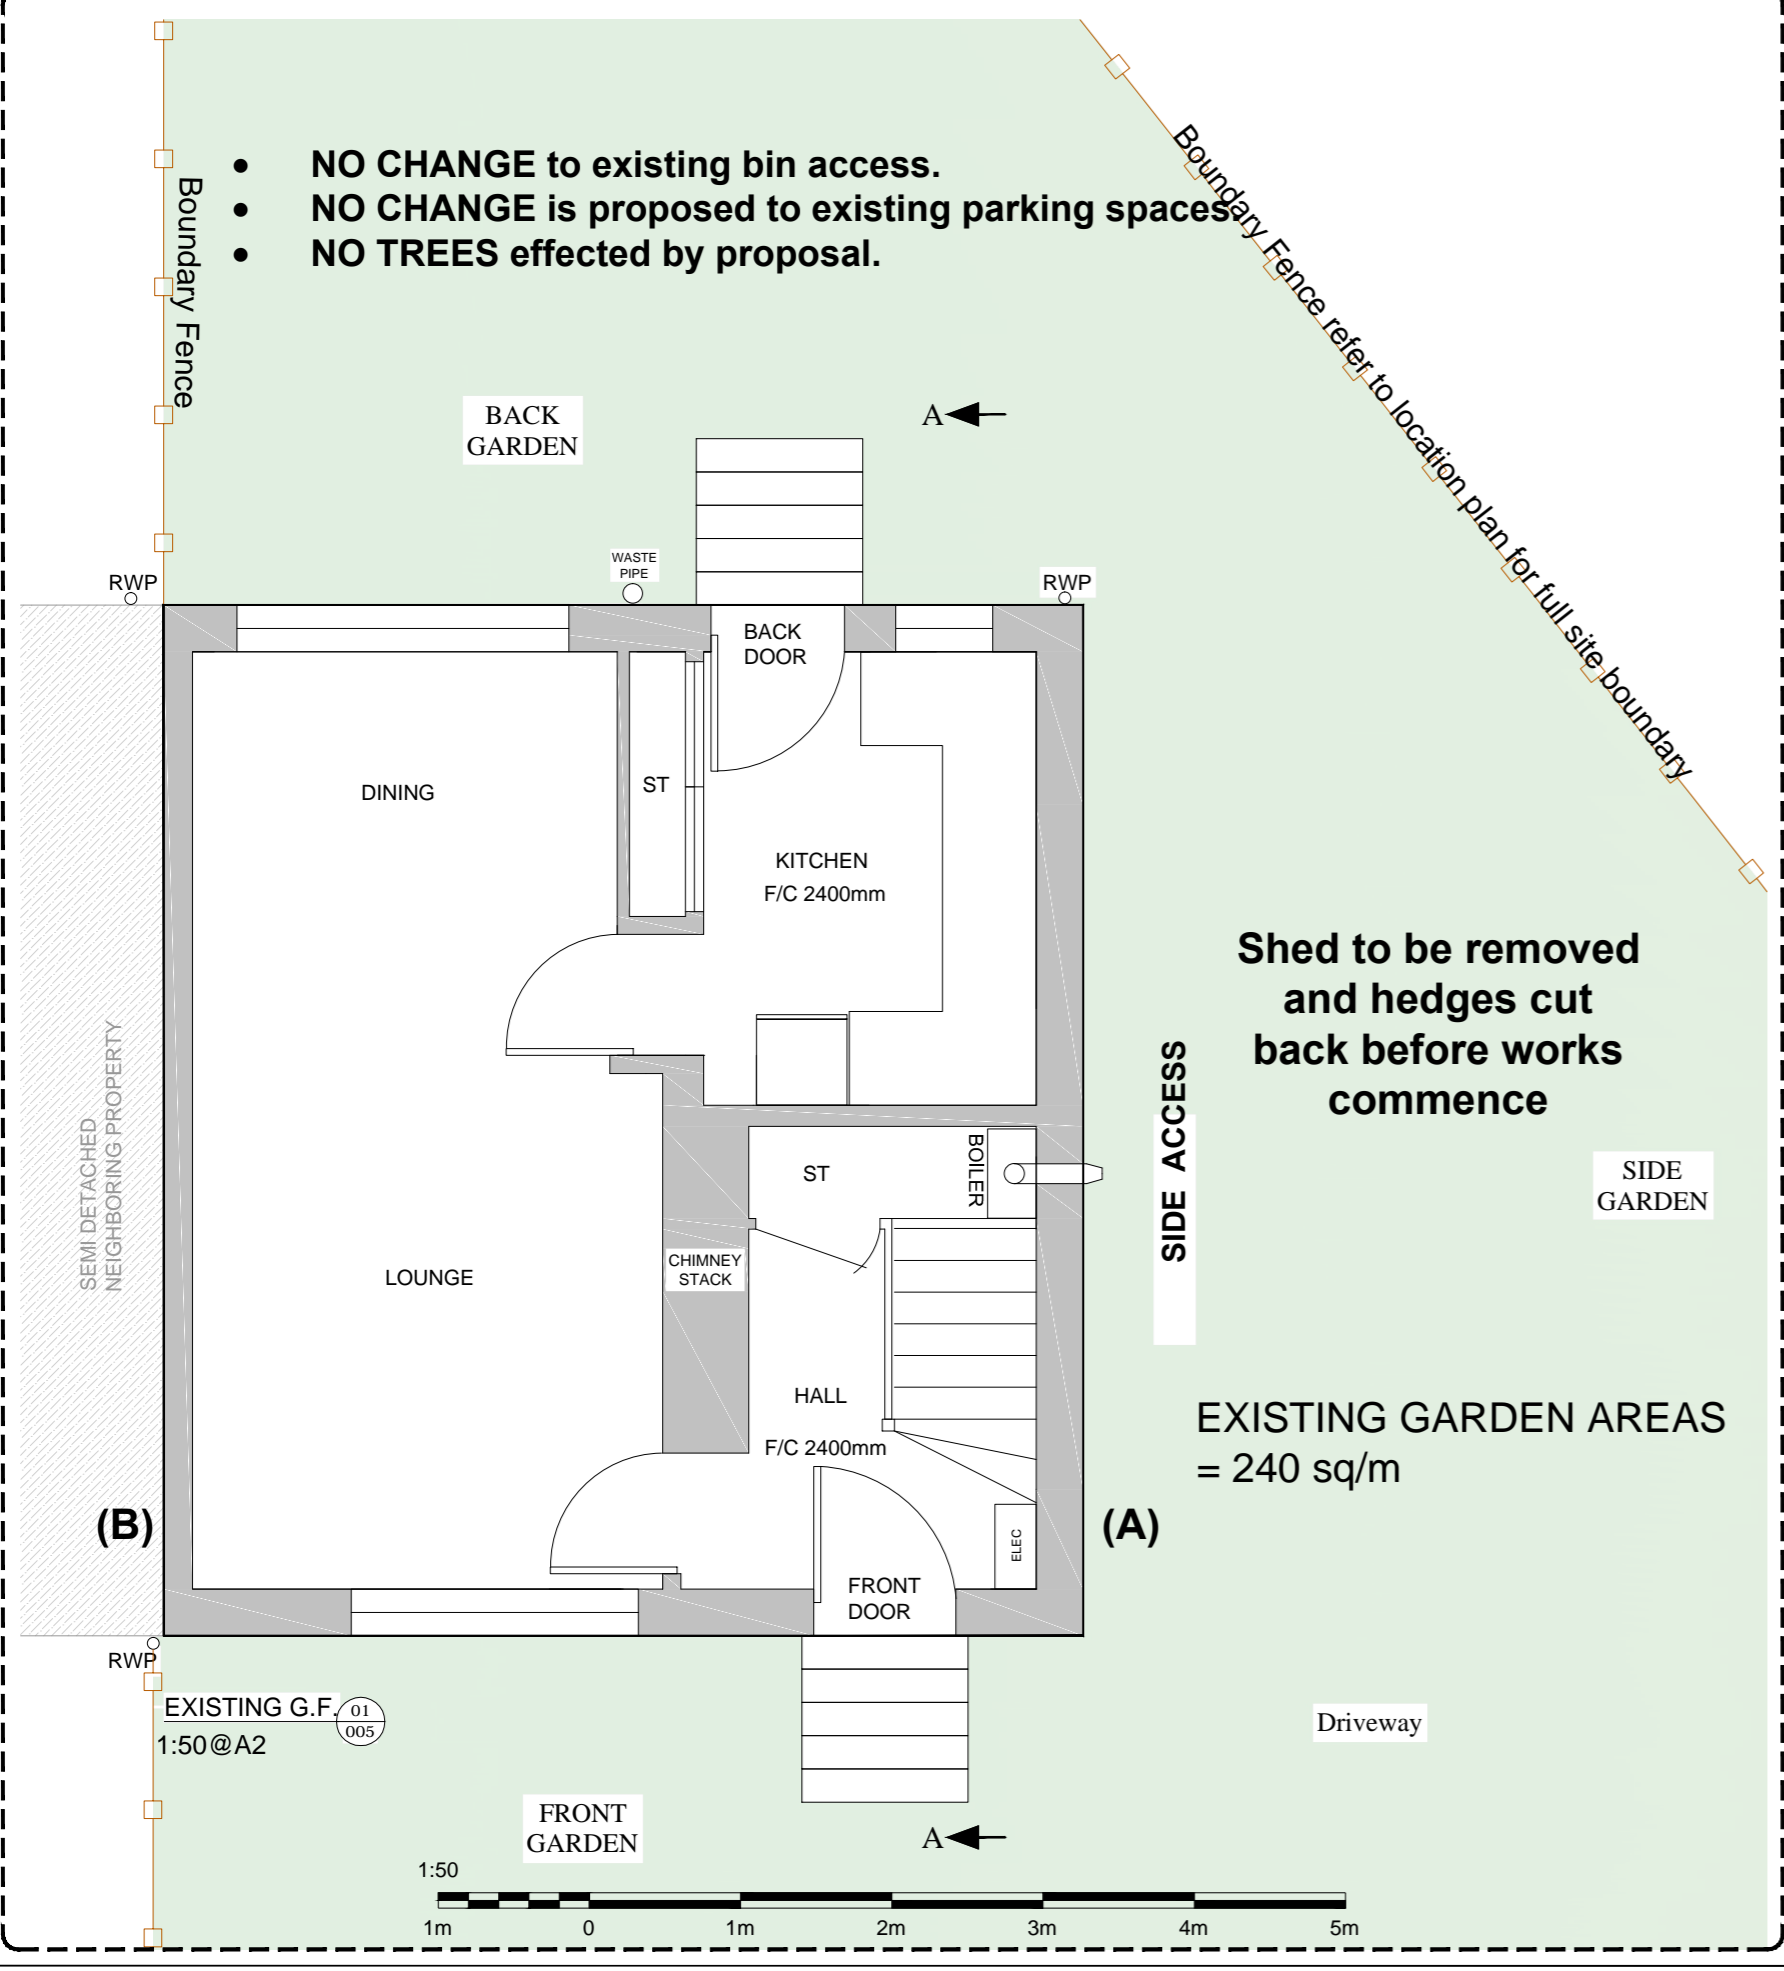


01 005 EXISTING G.F. 1:50@A2

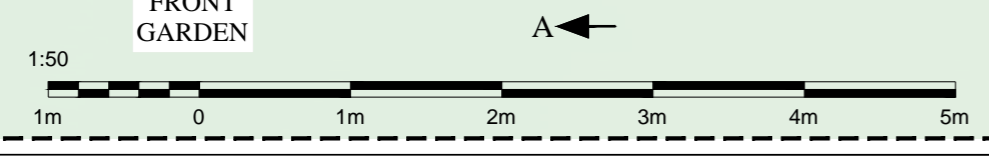


- NO CHANGE to existing bin access.
- NO CHANGE is proposed to existing parking spaces
- NO TREES effected by proposal.

Shed to be removed and hedges cut back before works commence

EXISTING GARDEN AREAS = 240 sq/m

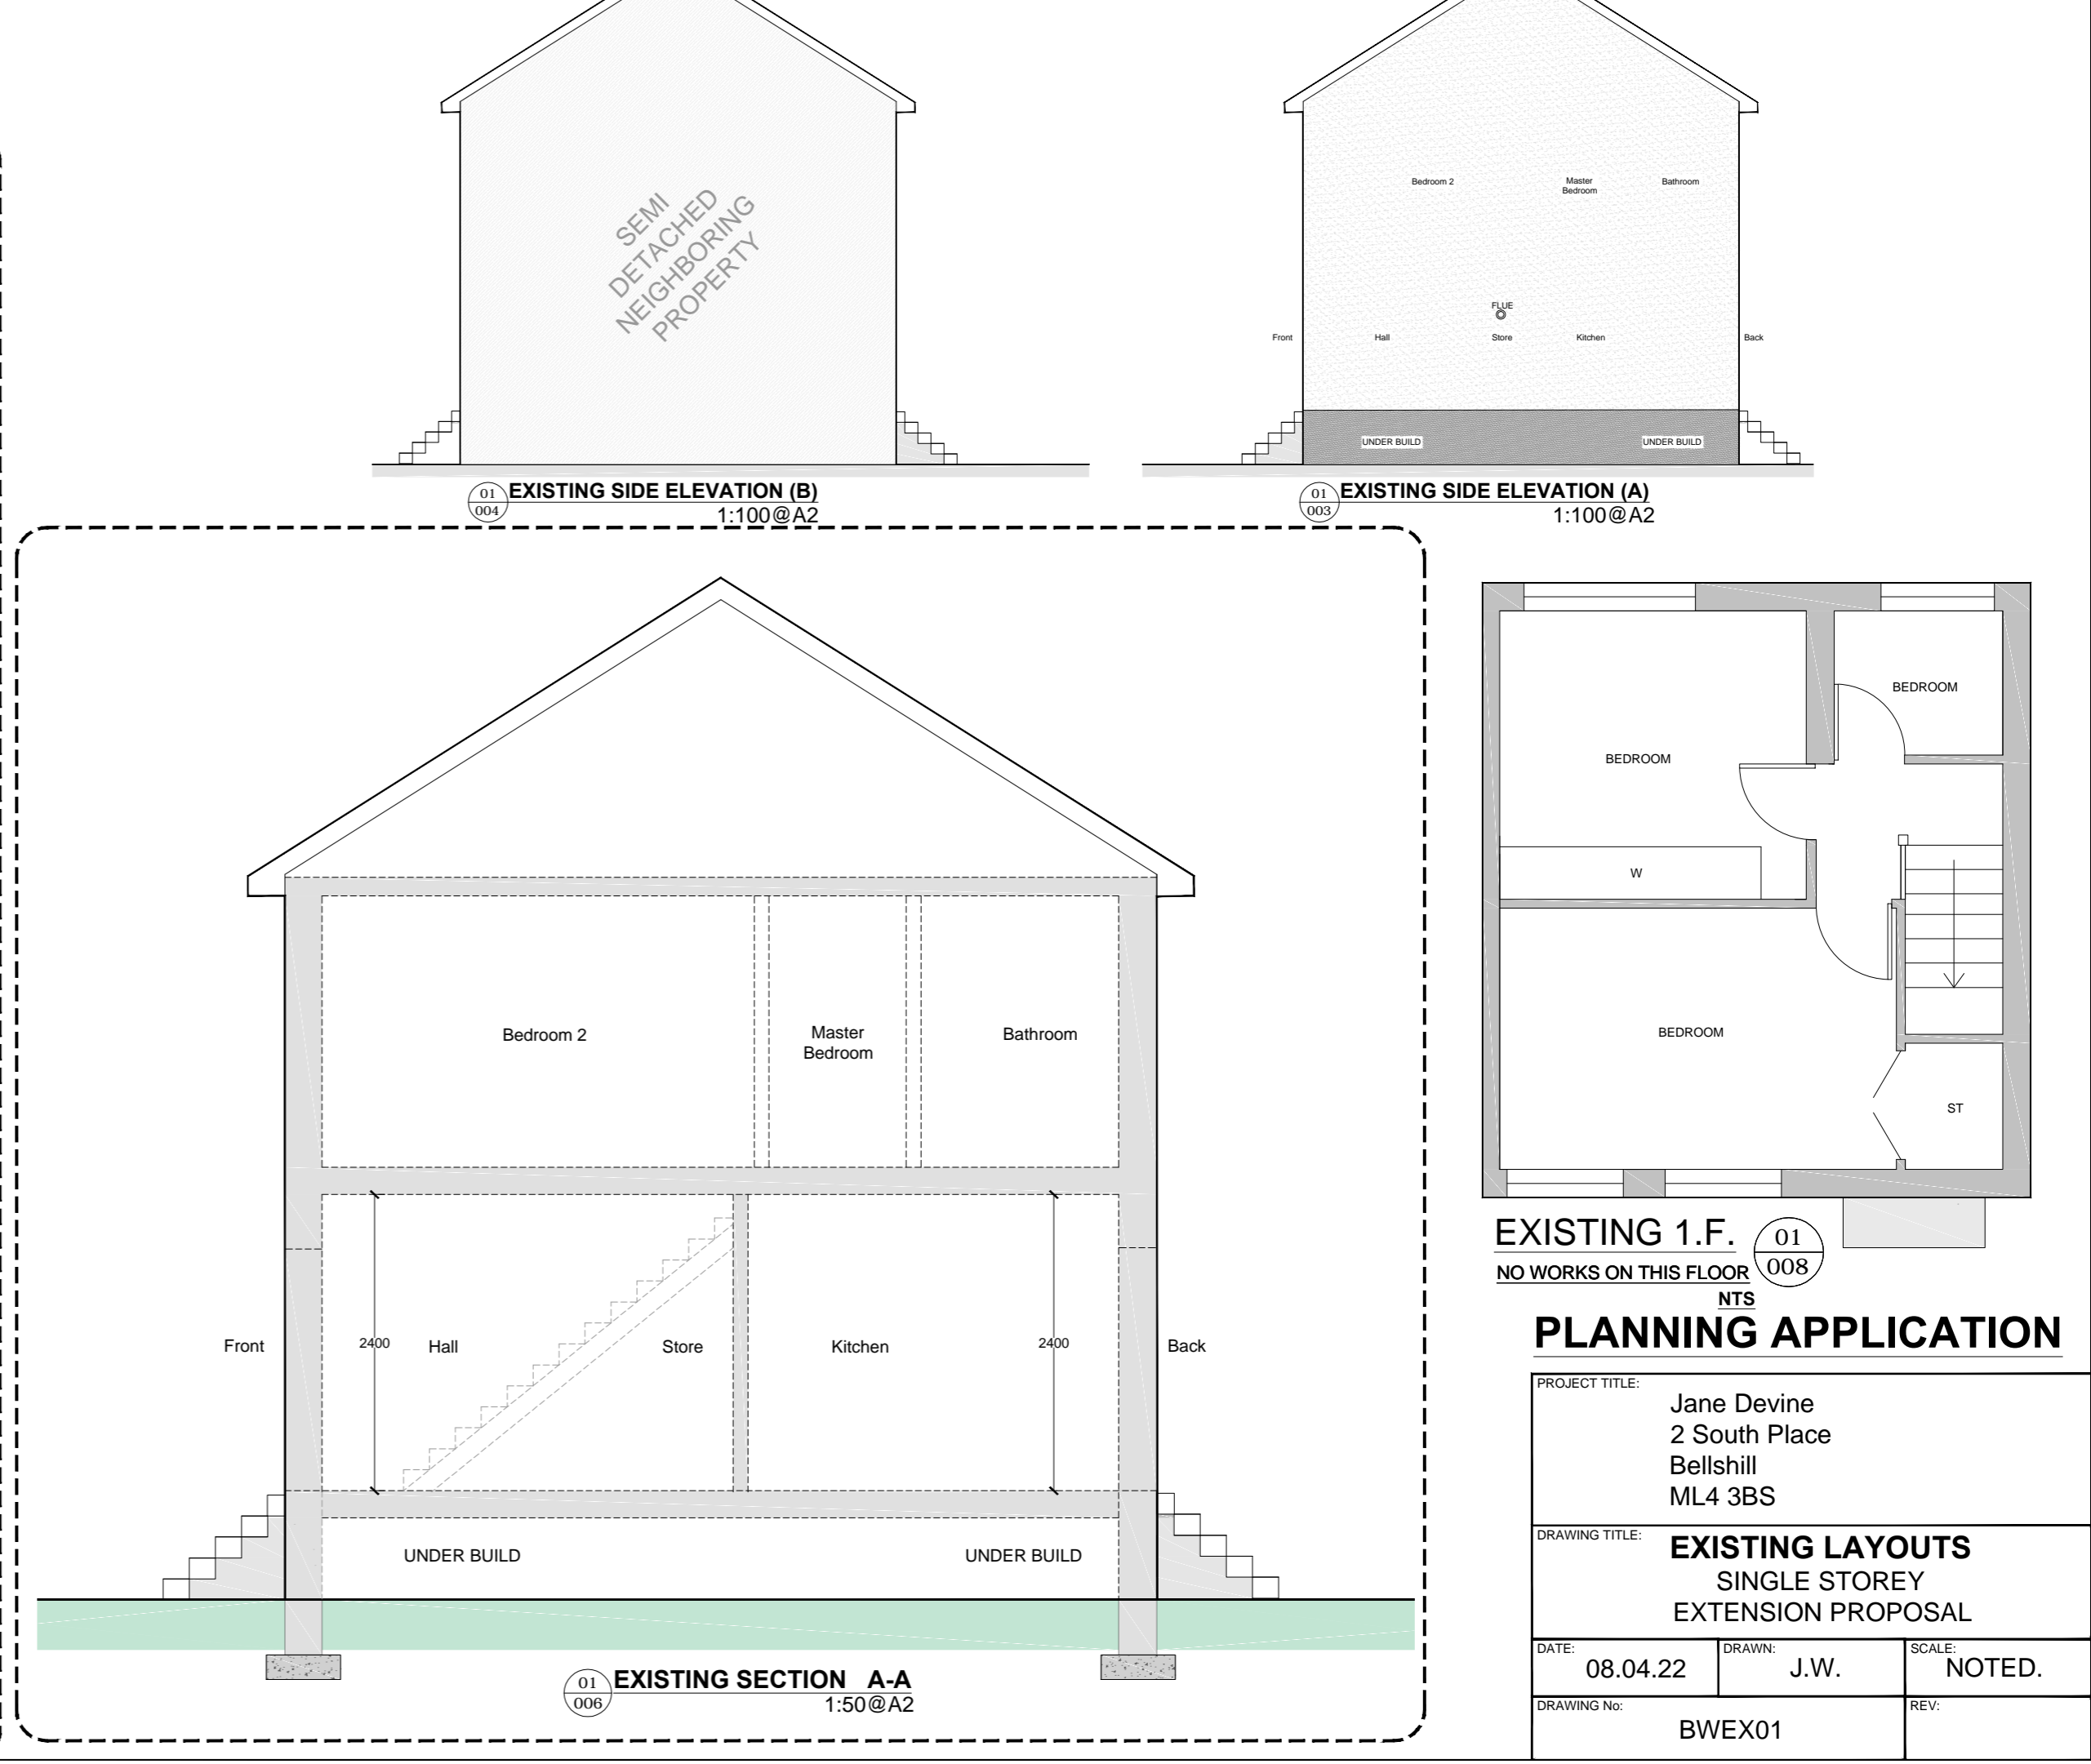

01 006 EXISTING SECTION A-A 1:50@A2

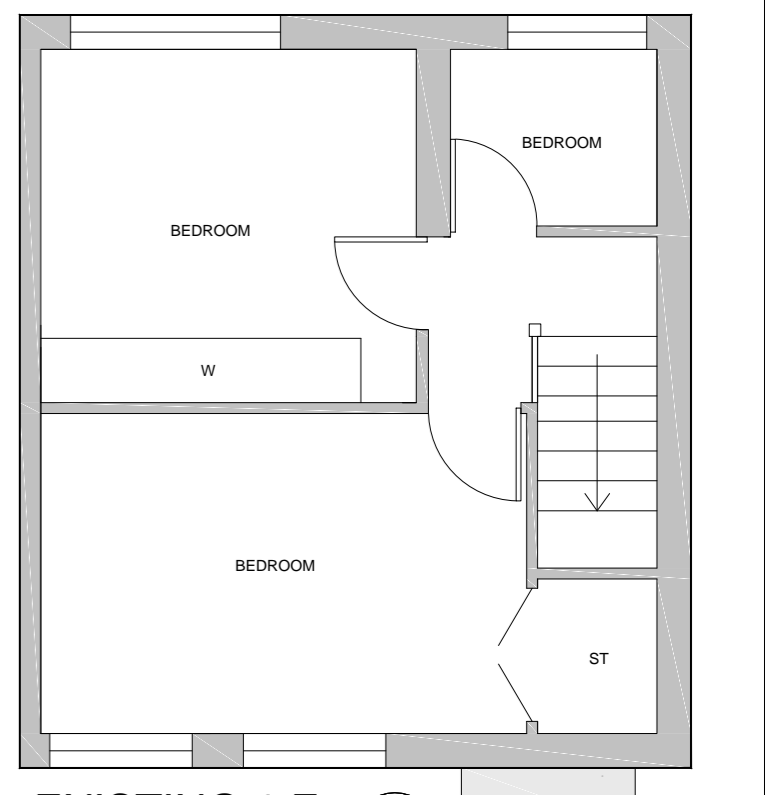

01 008 EXISTING 1.F. 1:50@A2

PLANNING APPLICATION

PROJECT TITLE: Jane Devine 2 South Place Bellshill ML4 3BS		
DRAWING TITLE: EXISTING LAYOUTS SINGLE STOREY EXTENSION PROPOSAL		
DATE: 08.04.22	DRAWN: J.W.	SCALE: NOTED.
DRAWING No: BWEX01		REV: